




**CONNECTION DETAIL**  
 22x34 SCALE: 3"=1'-0"  
 11x17 SCALE: 1-1/2"=1'-0"  
 1 S-1

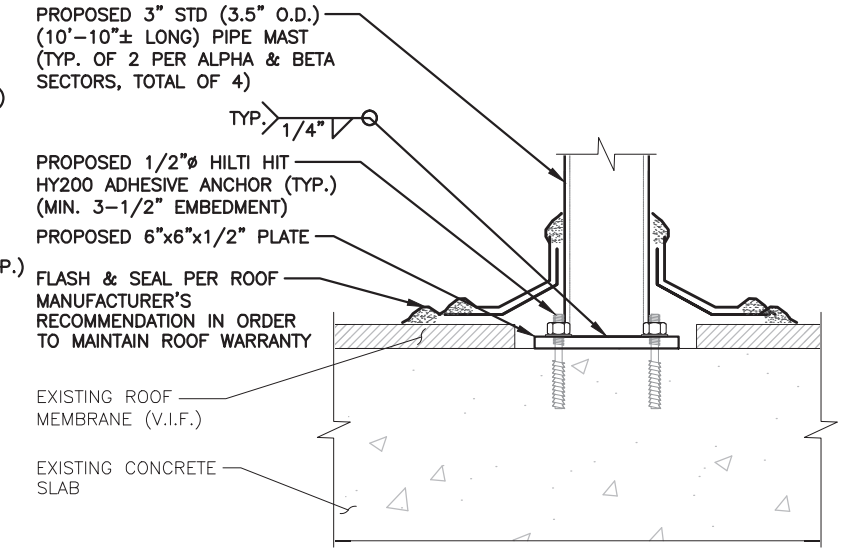


**CONNECTION DETAIL**  
 22x34 SCALE: 3"=1'-0"  
 11x17 SCALE: 1-1/2"=1'-0"  
 2 S-1

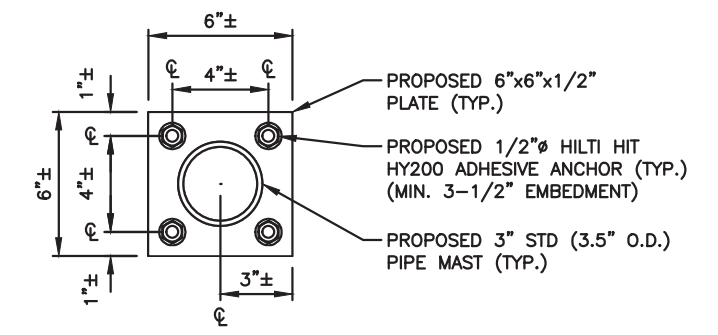


**BASE PLATE CONNECTION DETAIL**  
 22x34 SCALE: 3"=1'-0"  
 11x17 SCALE: 1-1/2"=1'-0"  
 3 S-1

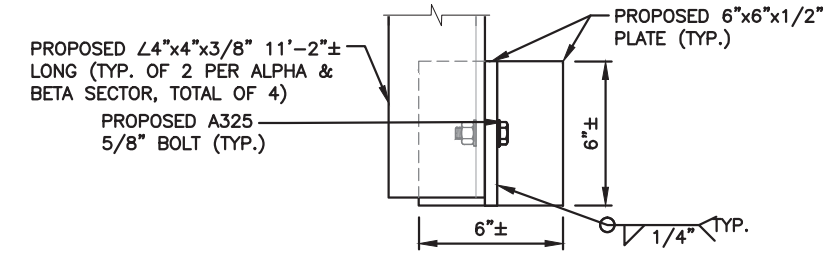

**BASE PLATE CONNECTION DETAIL (KICKER ANGLE)**  
 22x34 SCALE: 3"=1'-0"  
 11x17 SCALE: 1-1/2"=1'-0"  
 4 S-1

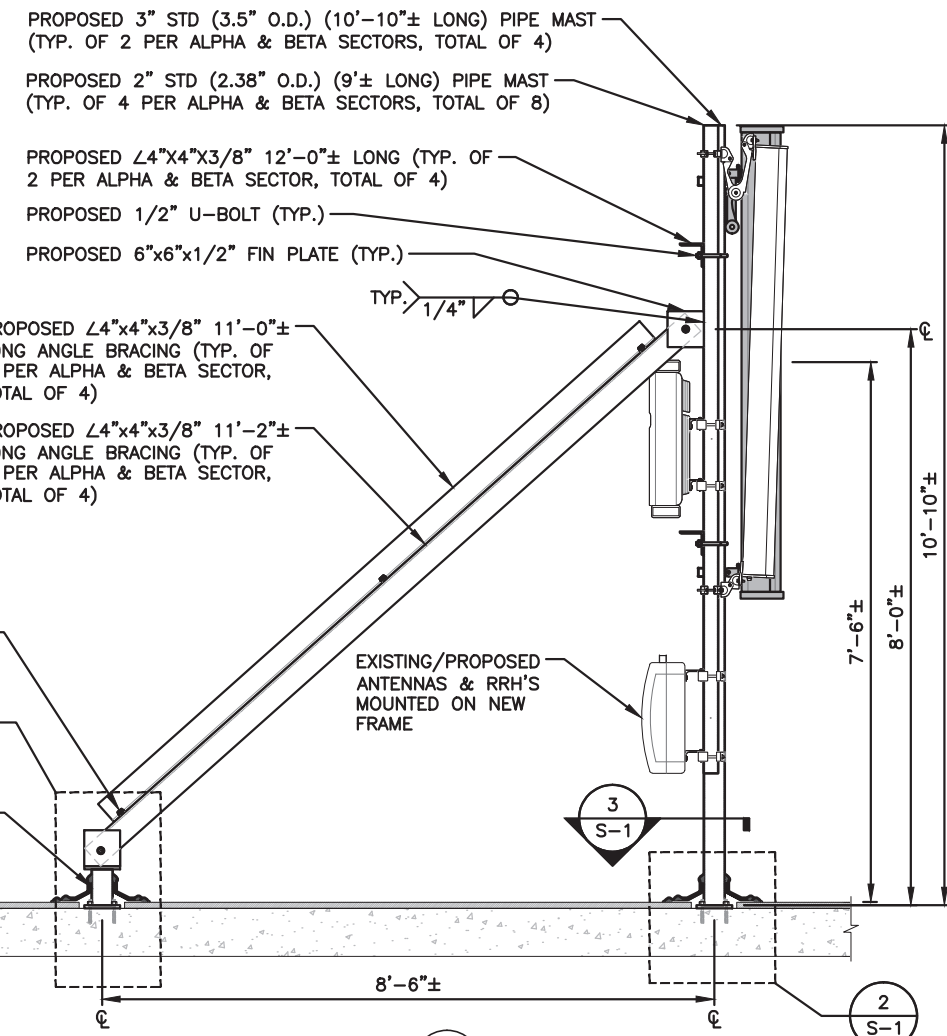

**STEEL FRAME ELEVATION**  
 22x34 SCALE: 3/4"=1'-0"  
 11x17 SCALE: 3/8"=1'-0"  
 5 S-1

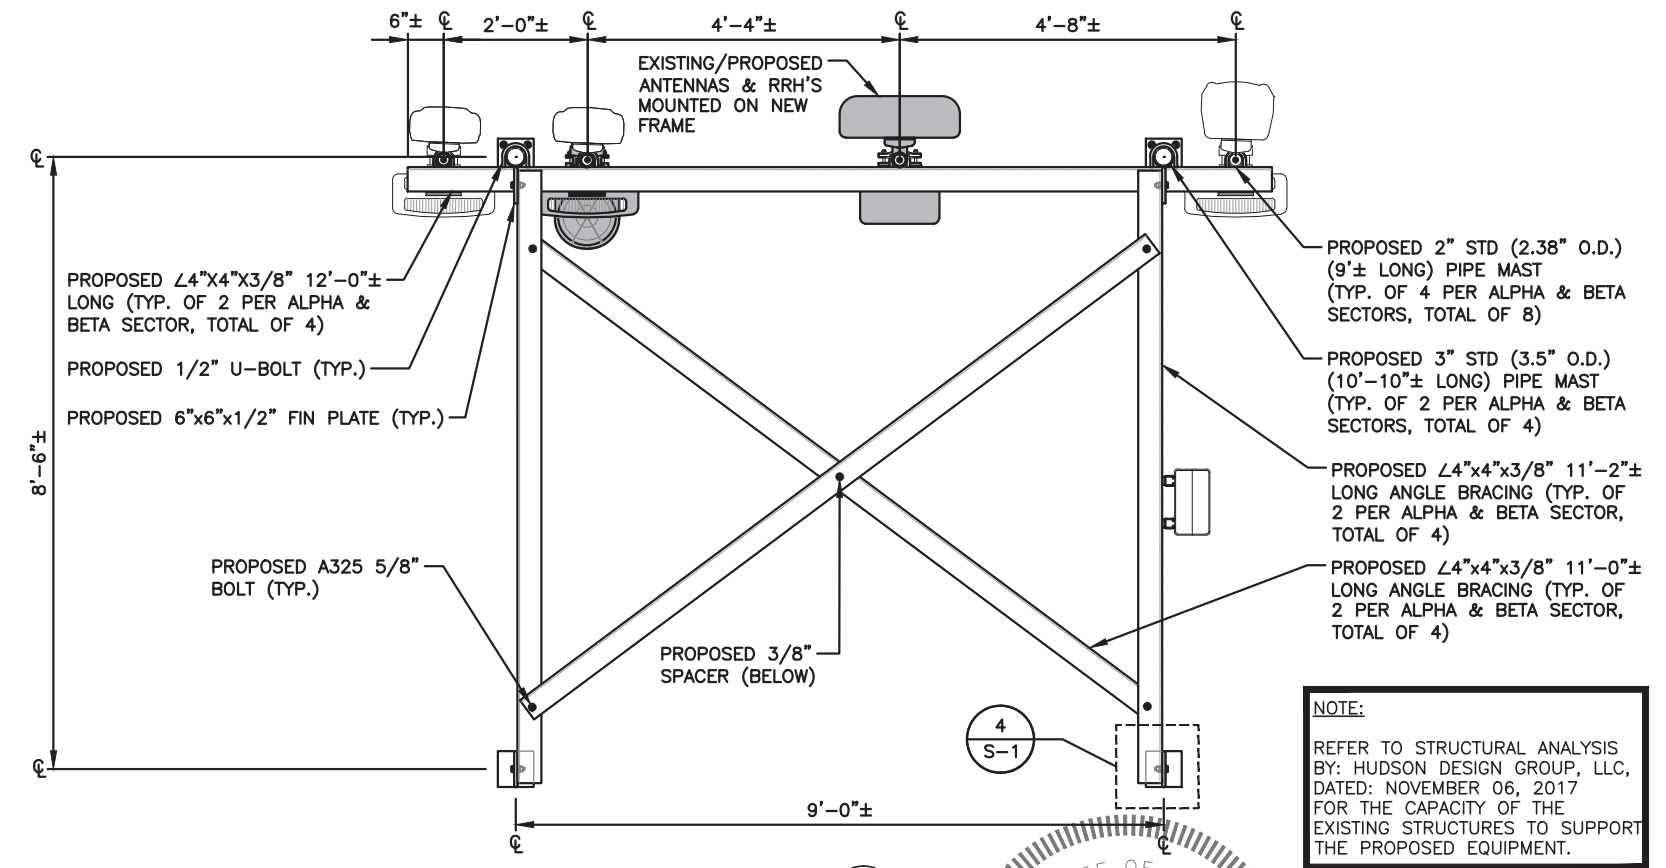

**STEEL FRAME PLAN**  
 22x34 SCALE: 3/4"=1'-0"  
 11x17 SCALE: 3/8"=1'-0"  
 6 S-1

**NOTE:**  
 REFER TO STRUCTURAL ANALYSIS  
 BY: HUDSON DESIGN GROUP, LLC,  
 DATED: NOVEMBER 06, 2017  
 FOR THE CAPACITY OF THE  
 EXISTING STRUCTURES TO SUPPORT  
 THE PROPOSED EQUIPMENT.

**HGD HUDSON Design Group LLC**  
 45 BEECHWOOD DRIVE  
 NORTH ANDOVER, MA 01845  
 TEL: (978) 557-5553  
 FAX: (978) 336-5586

**EMPIRE telecom**  
 16 ESQUIRE ROAD  
 BILLERICA, MA 01862  
 TEL: (978) 608-8400

**SITE NUMBER: ME5040**  
**SITE NAME: MUNJOY HILL**  
 211 CUMBERLAND AVENUE  
 PORTLAND, ME 04101  
 CUMBERLAND COUNTY

**at&t**  
 550 COCHITUATE ROAD  
 FRAMINGHAM, MA 01701

NO.	DATE	REVISIONS	BY	CHK	APP'D
0	11/28/17	ISSUED FOR CONSTRUCTION	CL	JC	JC
1	11/16/17	ISSUED FOR REVIEW	CL	JC	JC

SCALE: AS SHOWN  
 DESIGNED BY: JC  
 DRAWN BY: CL

**AT&T**  
**STRUCTURAL DETAILS**  
 (LTE 6C/FN/2RRH)  
 DRAWING NUMBER: S-1  
 JOB NUMBER: ME5040  
 REV: 0