
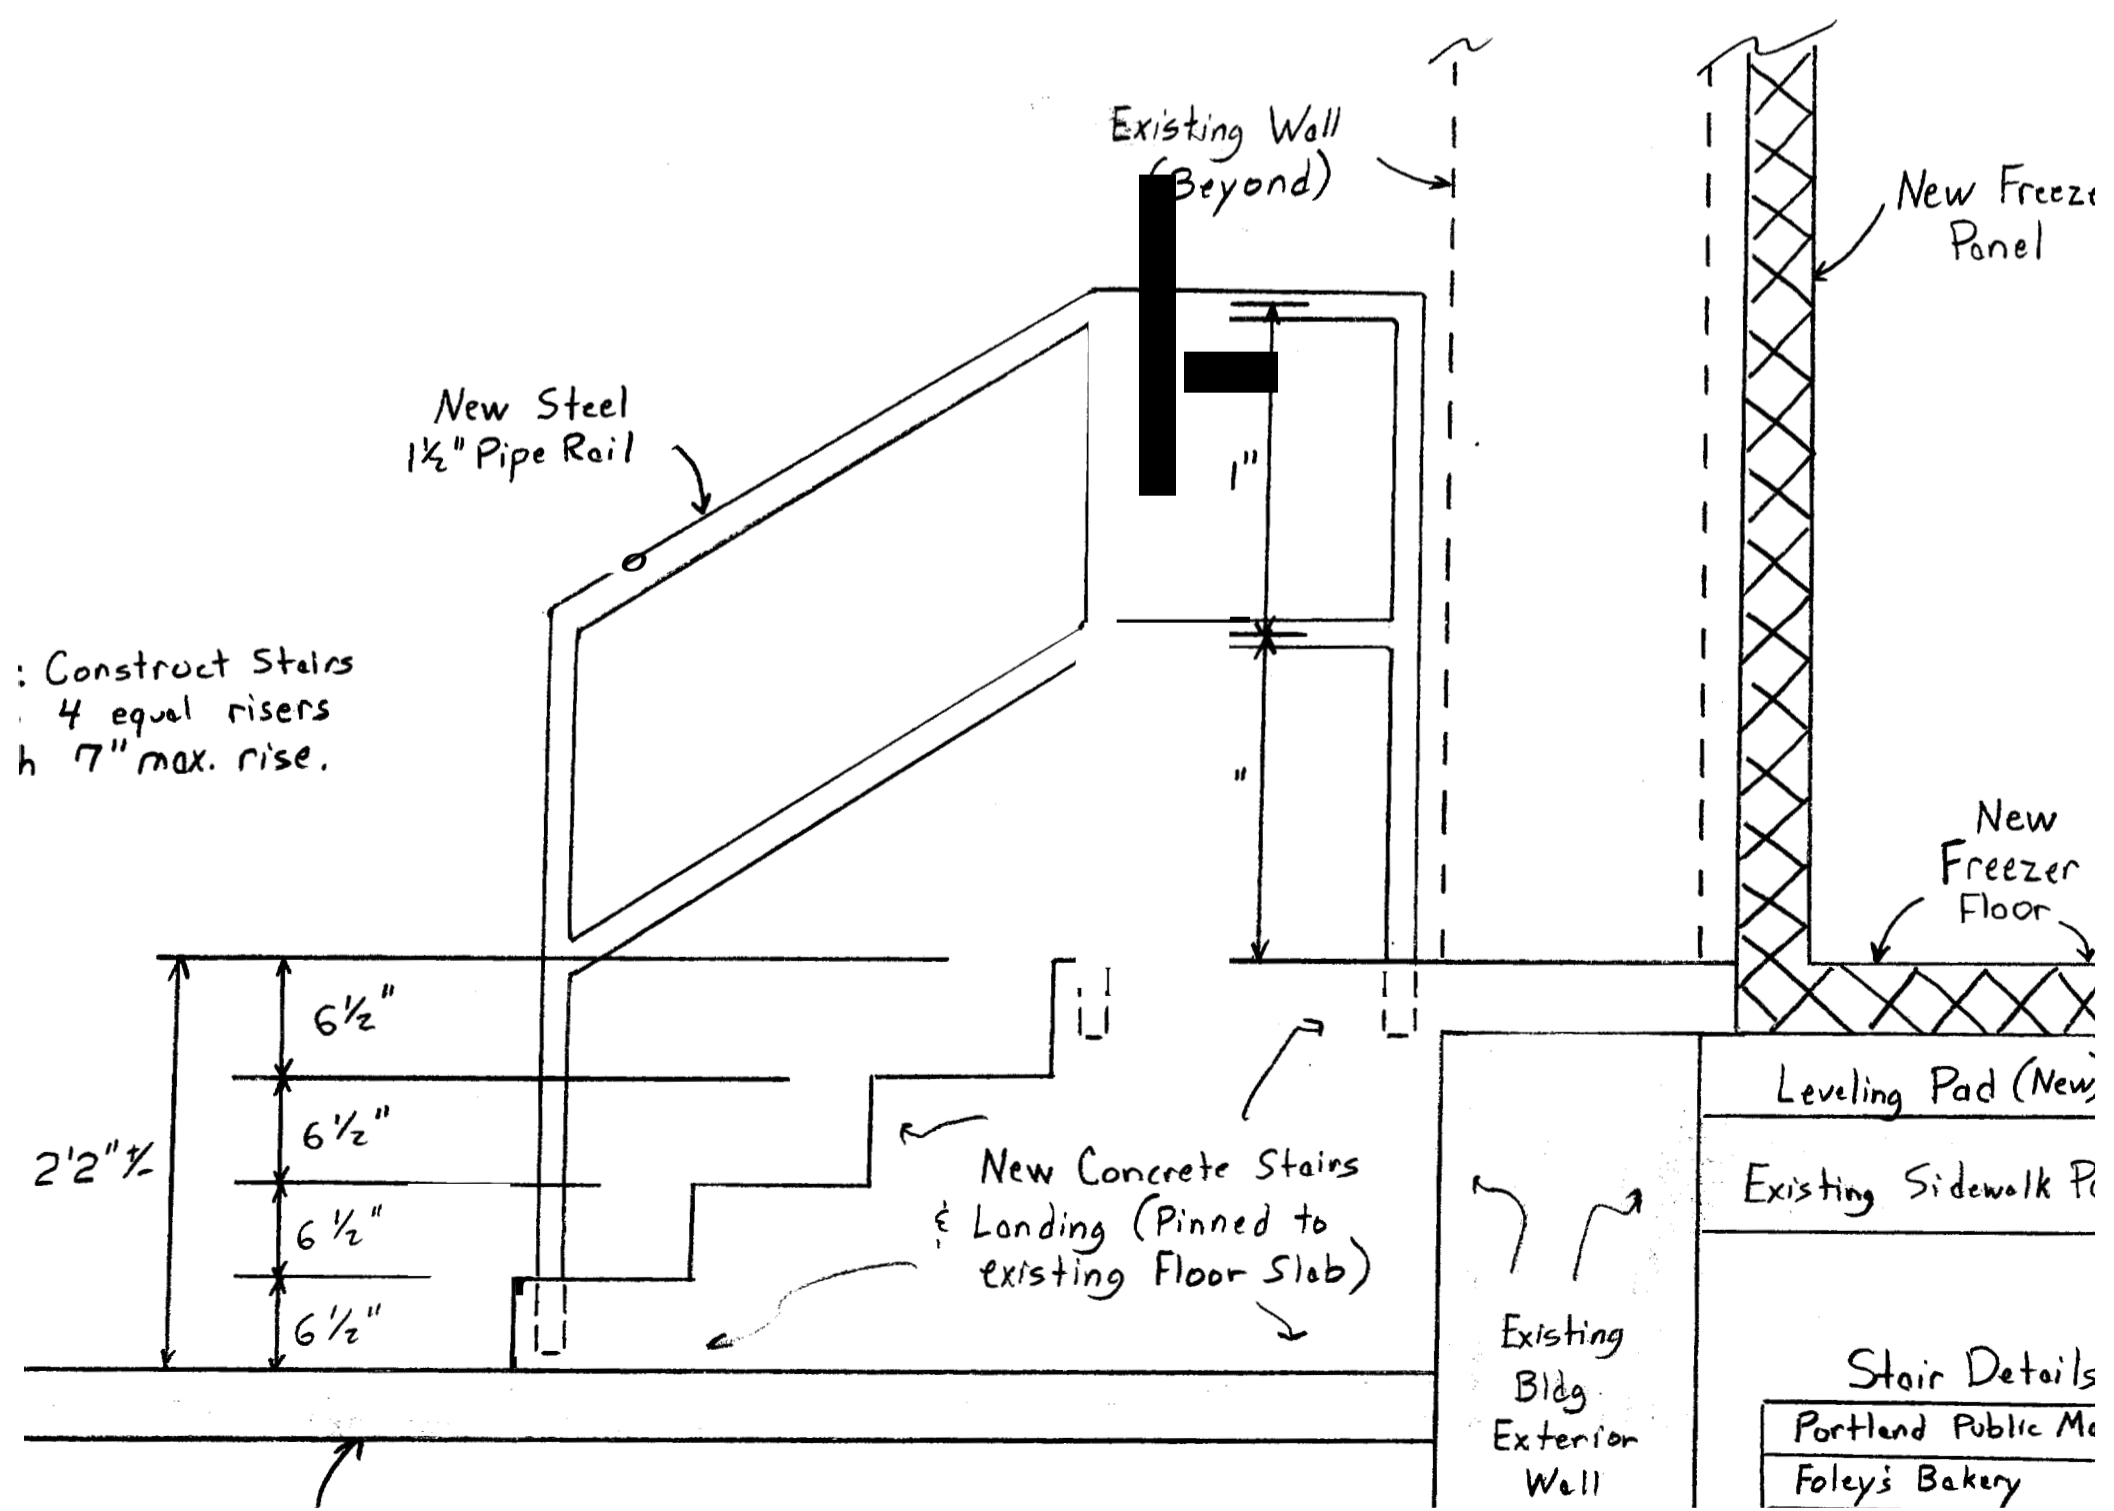



Example: 3/4" = 1'0"

* Note: Construction of Existing Assumed per Visual Inspection of Existing Conditions. Any Differing Conditions to be reported prior to work Continuing.

Elevation View

Portland Public Mo
Foley's Bakery
Prep for New Freez
Longford & Low In

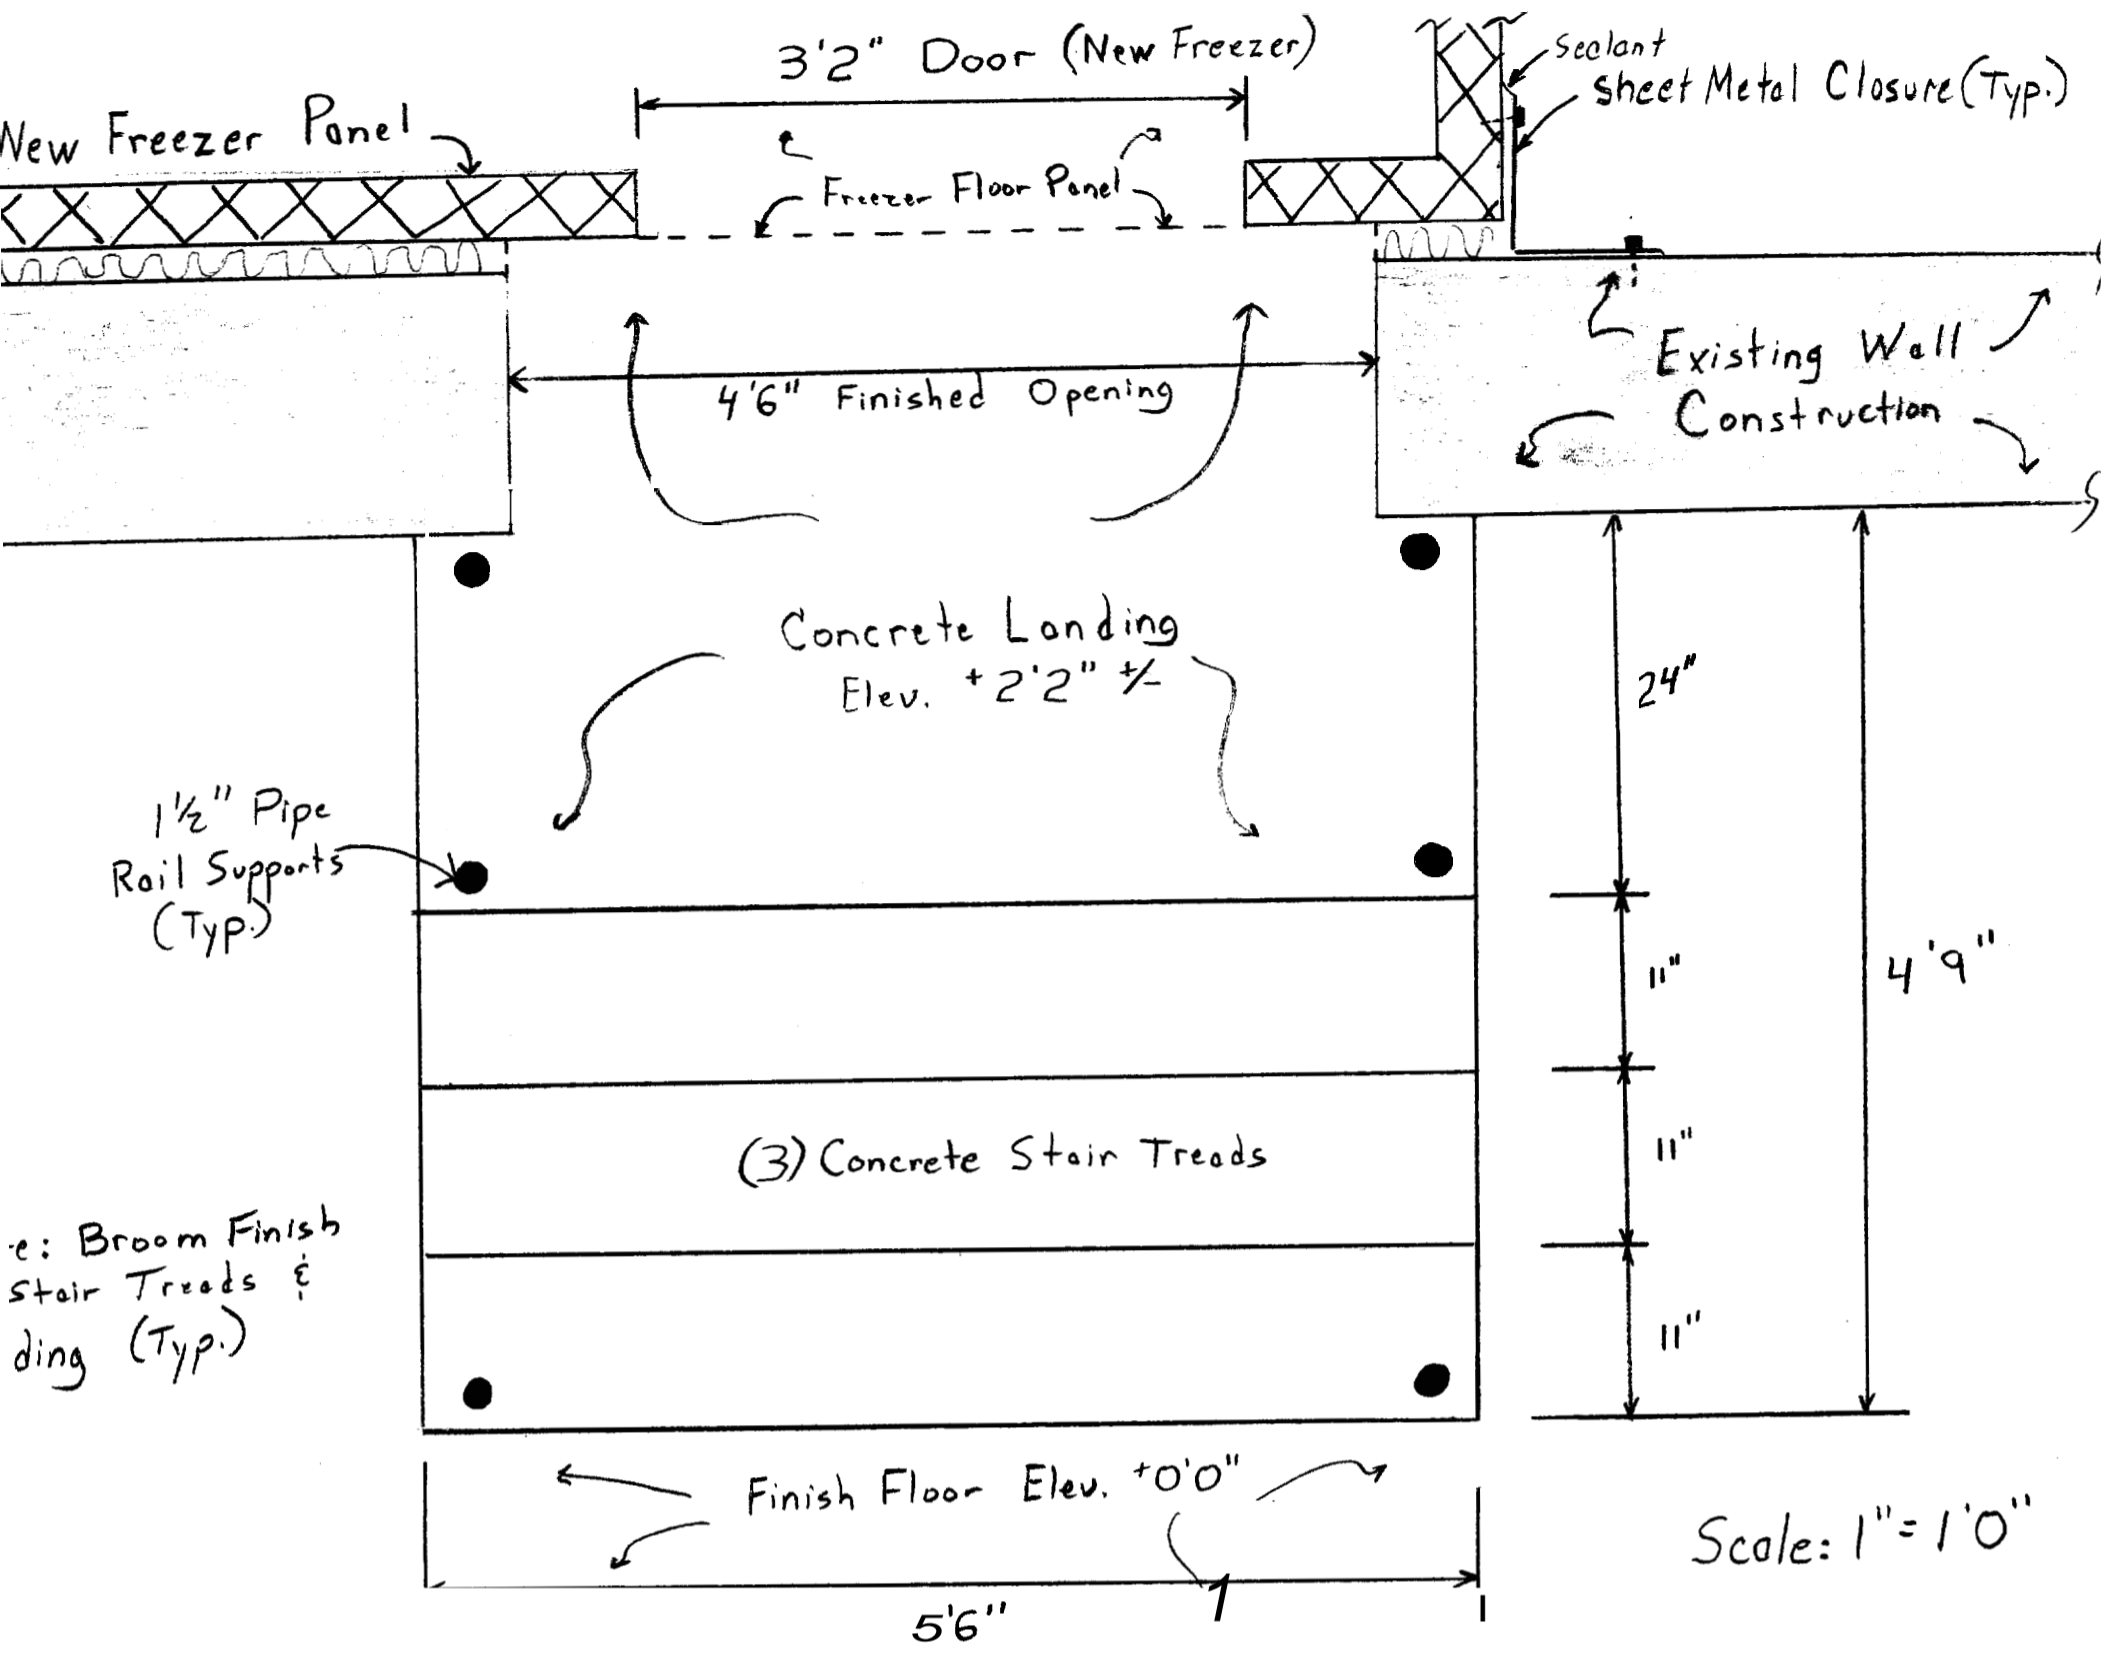

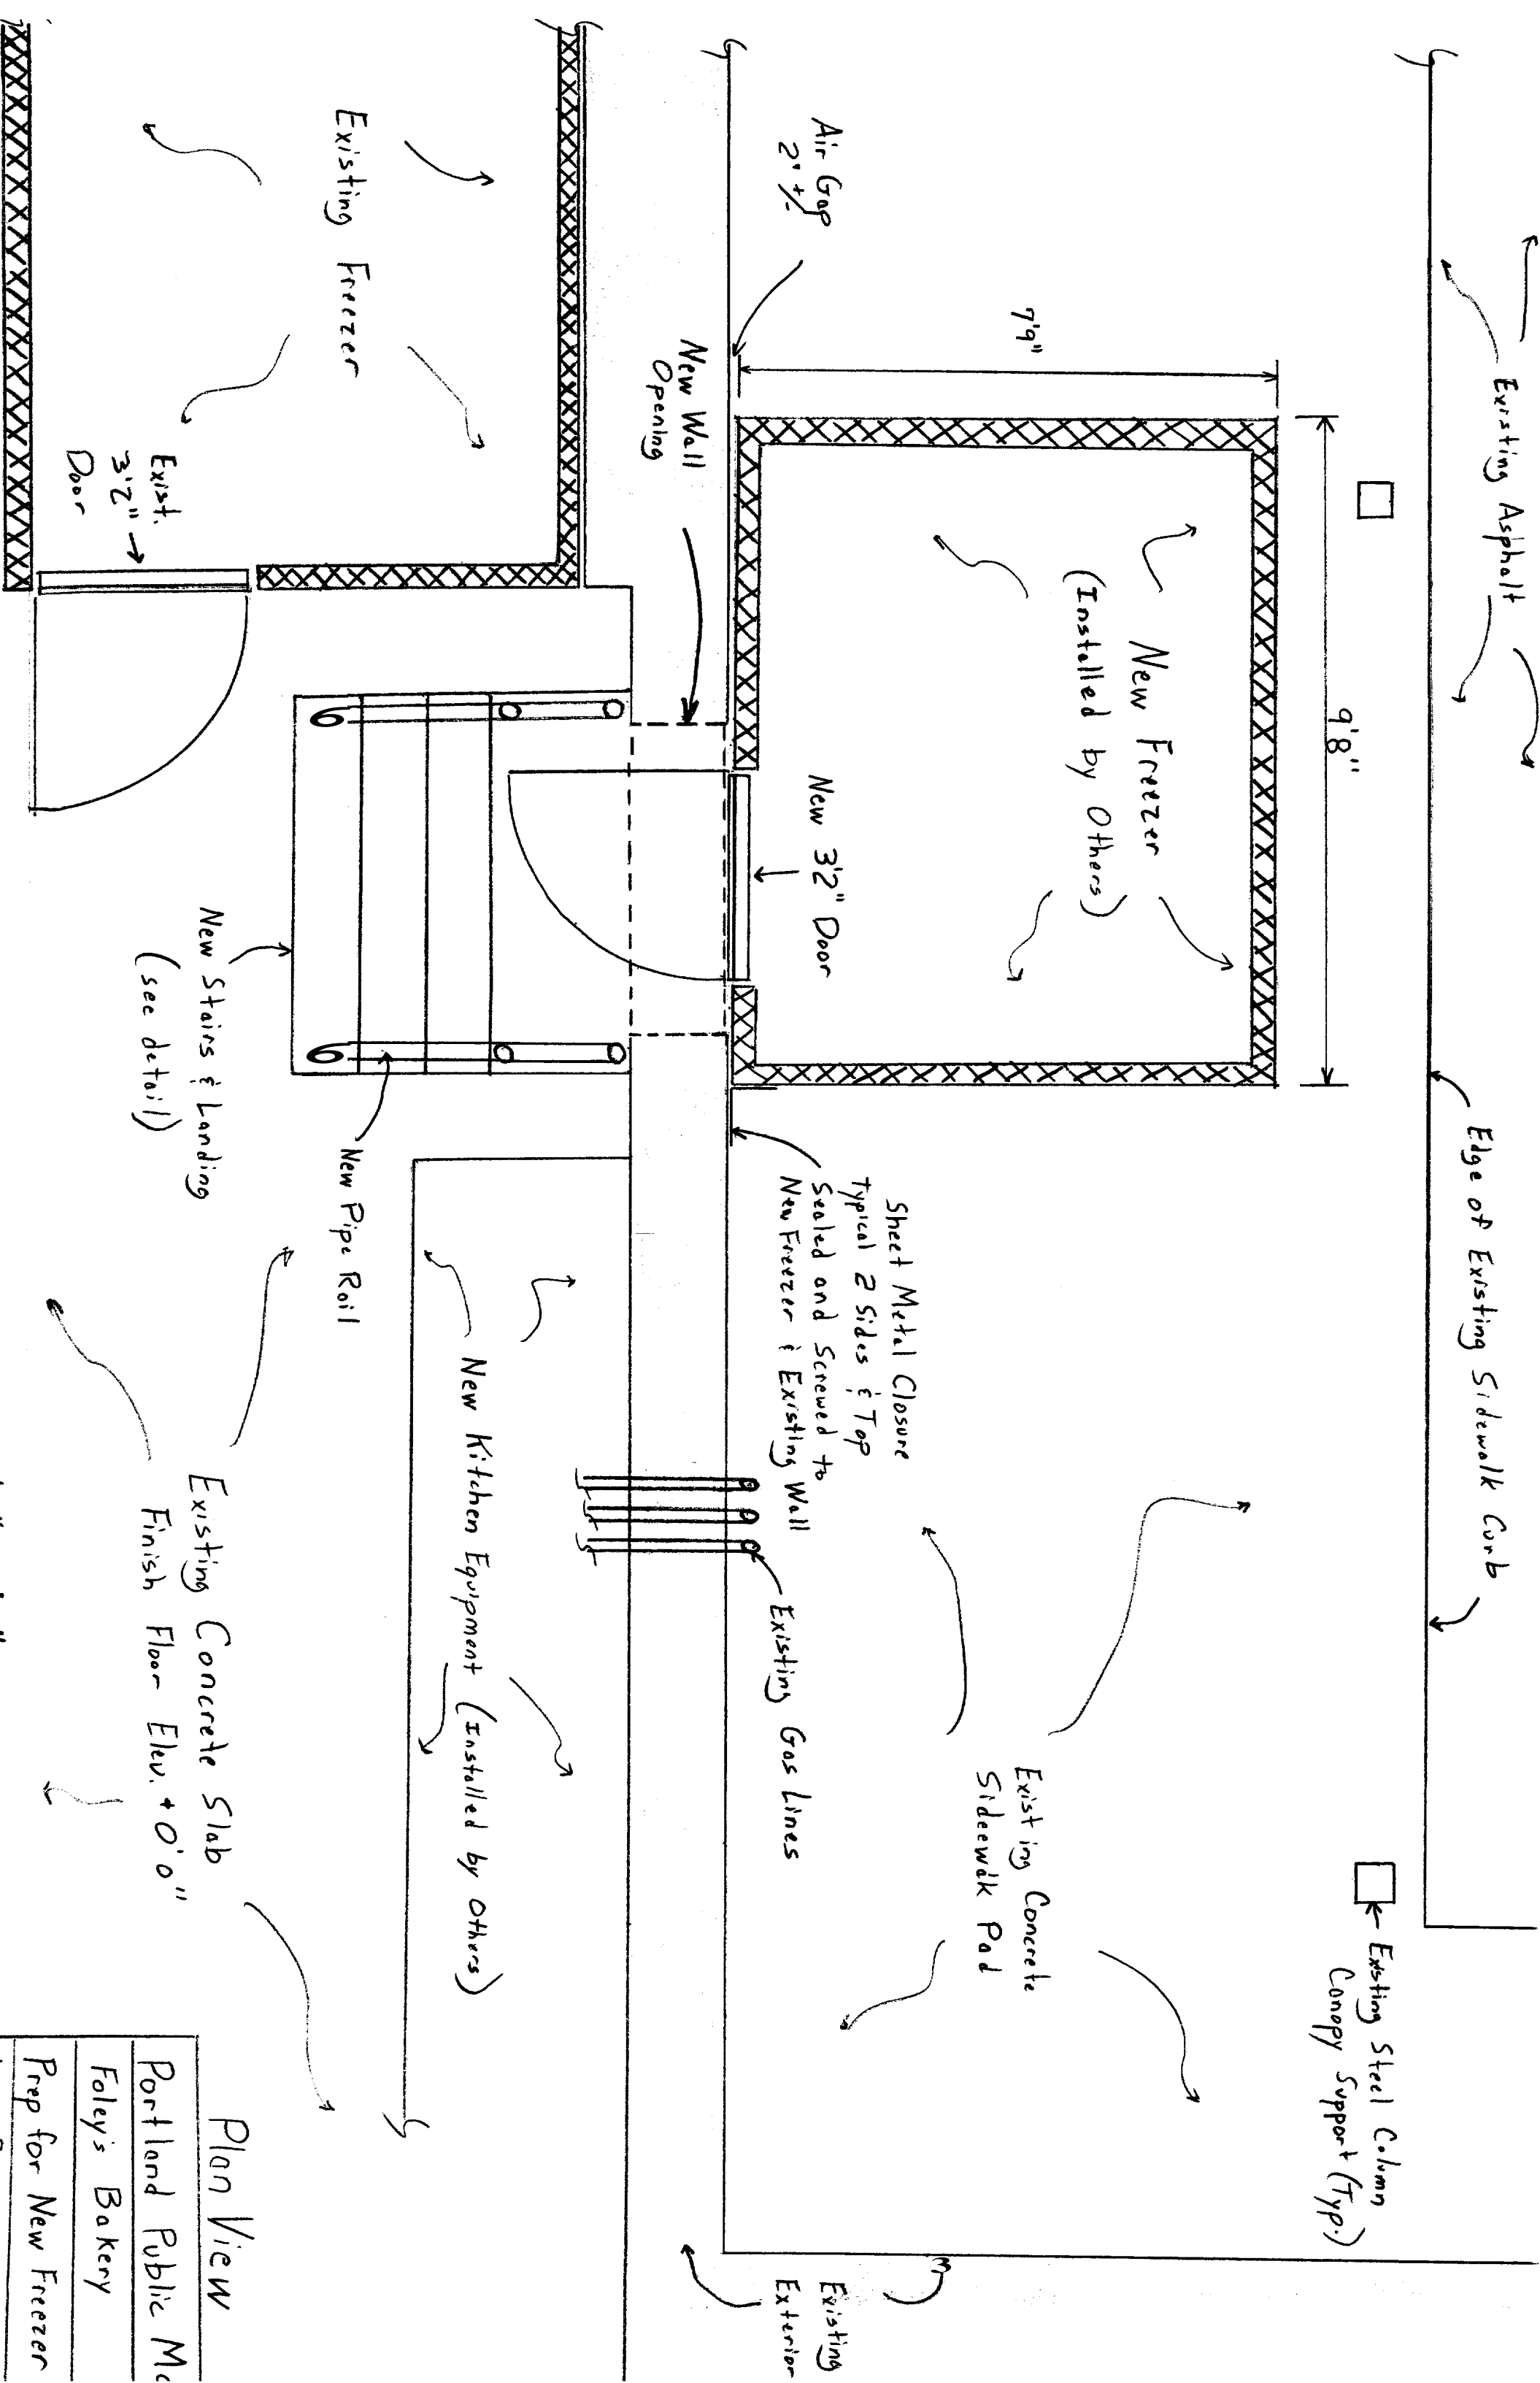

Existing Asphalt

Edge of Existing Sidewalk Curb

9'8"

7'9"

New Freezer
(Installed by Others)

Air Gap
2' +/-

New Wall
Opening

Existing Freezer

Exist.
3'2" Door

New 3'2" Door

New Stairs & Landing
(see detail)

New Pipe Railing

New Kitchen Equipment
(Installed by Others)

Sheet Metal Closure
Typical 2 Sides & Top
Sealed and Screwed to
New Freezer & Existing Wall

Existing Gas Lines

Existing Concrete
Sidewalk Pad

Existing Steel Column
Canopy Support (Typ.)

Existing Concrete Slab
Finish Floor Elev. + 0'0"

Plan View

Portland Public Me

Foley's Bakery

Prep for New Freezer

Existing
Exterior