

← SERVICE DRIVE. →

SLAB

6'8"

SERVIER WALK-WAY,


25.5'

48'

(20) 7' Picnic
Style Tables,
Est. 150 SEATS.

Sm. Stage
Area.


CONGRESS
ST. →

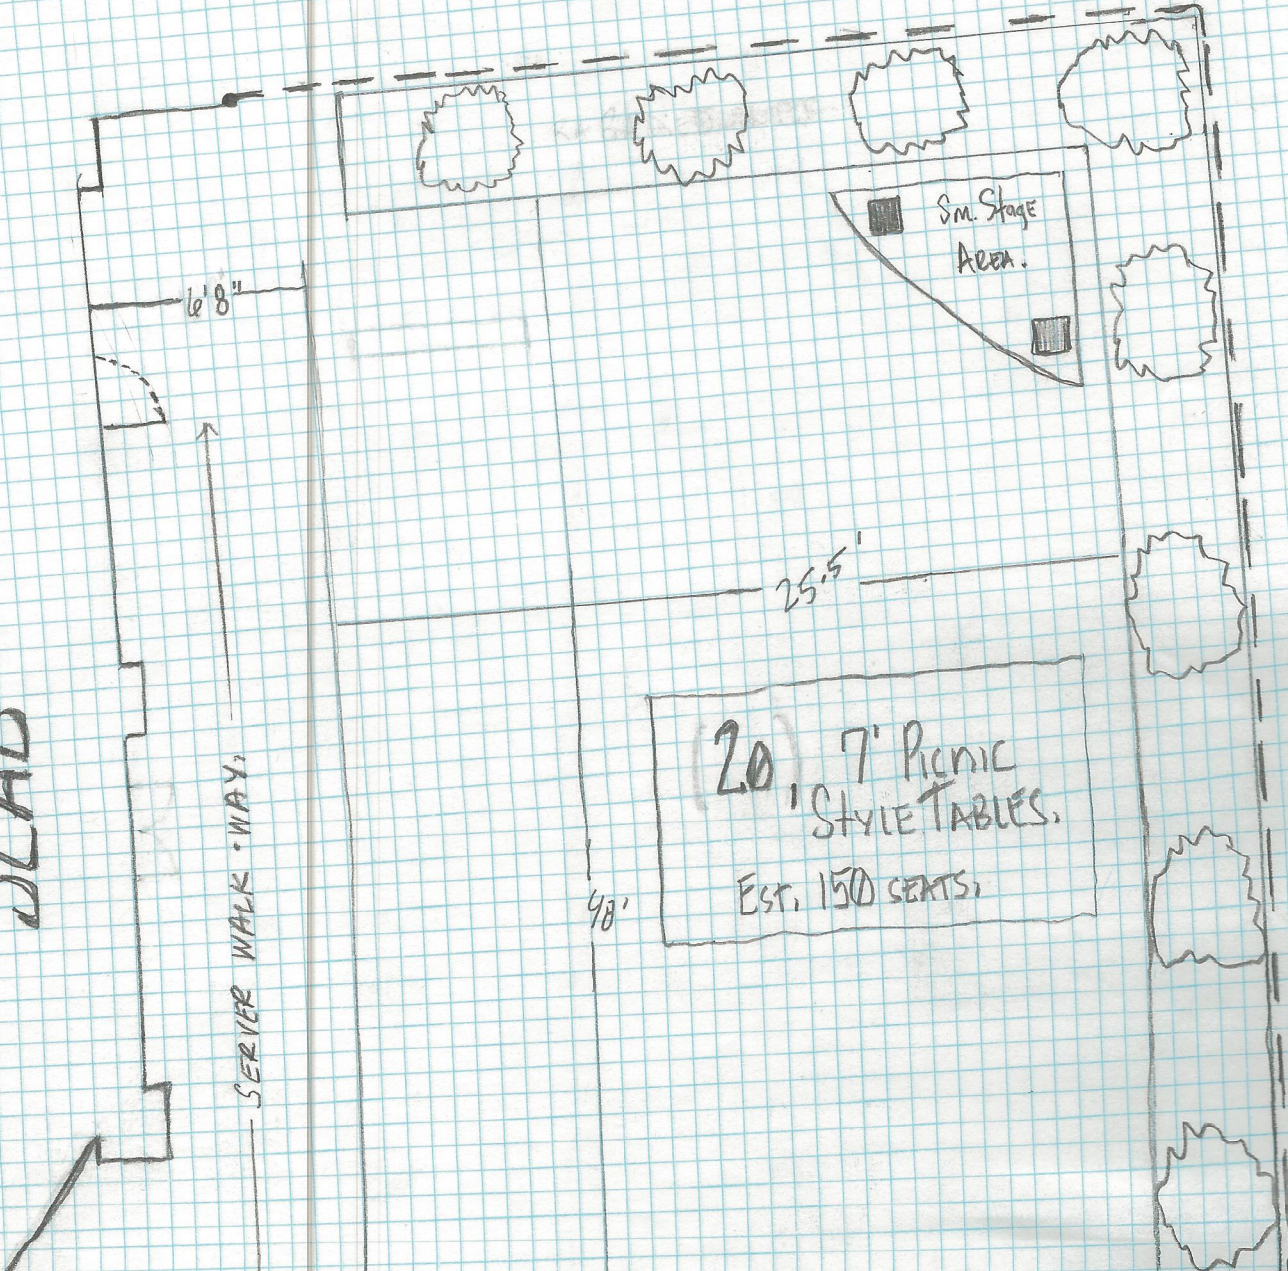


GATED off AREA 32' x 48'
1,536 SQ. FT.


20, 7' PICNIC STYLE TABLES.

Est. 150 SEATS.

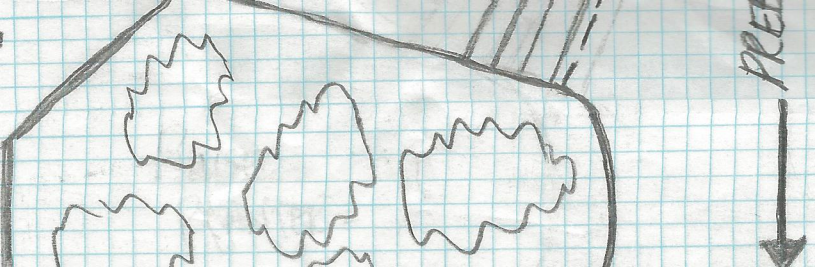

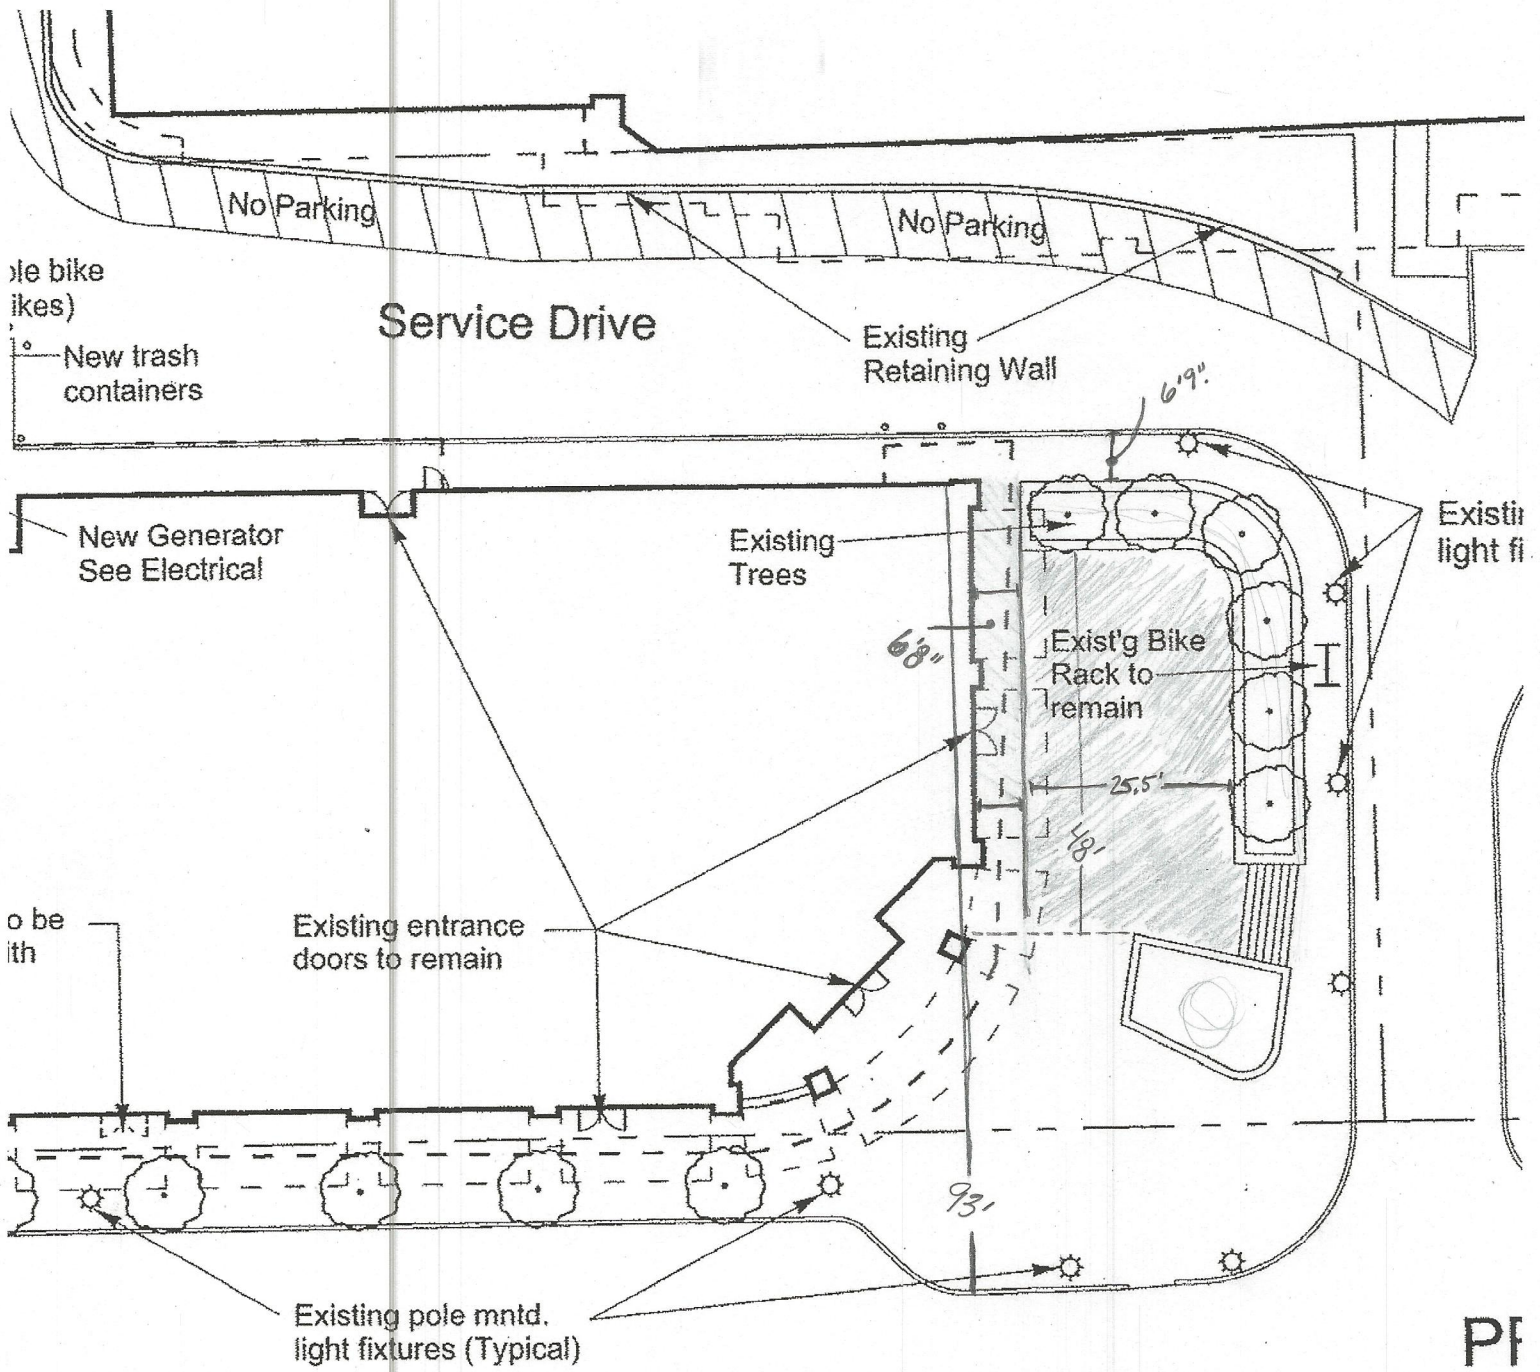

PF

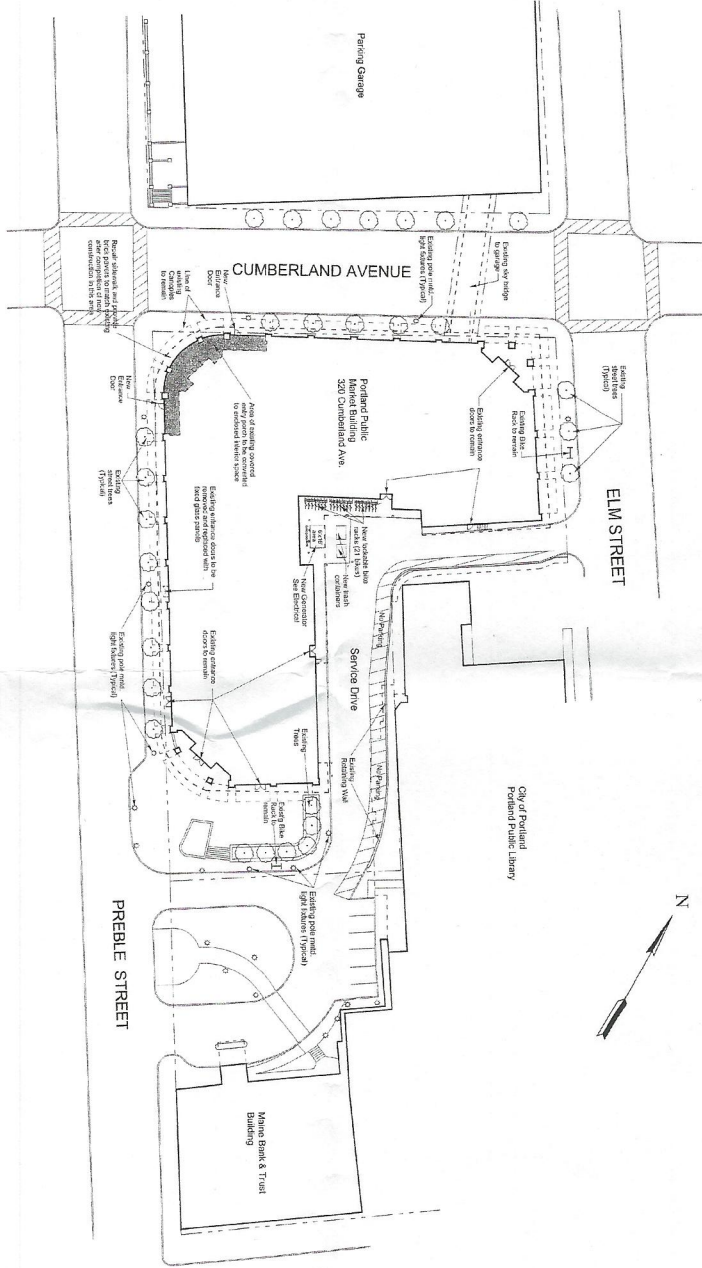

SITE PLAN BASED ON SURVEY TITLED: "PLAN OF LAND ON CUMBERLAND AVENUE, PREBLE STREET & ELMS STREETS" DATED FEBRUARY 10, 2009 AND PREPARED BY OWEN HASKELL, INC.



POWERPAY OFFICE FIT UP

Wilton Scott Architects
5 Milk Street
Portland, ME 04101

Wright Ryan Construction, Inc.
110 Pearl Street
Portland, ME 04101

Becker Structural Engineers, Inc.
75 York Street
Portland, Maine 04101

Mechanical Systems Engineers
10 Royal River Center
Yarmouth, Maine 04095

Bartlett Design
542 Washington Ave
Brun, Maine 04530

Fore Solutions
385 Fore Street
Portland, Maine 04101

SITE PLAN

L1.1

Scale: 1" = 30'-0" Date: 3/22/09