




Reviewed for Code Compliance
Inspections Division
Approved with Conditions

Date: 05/12/14

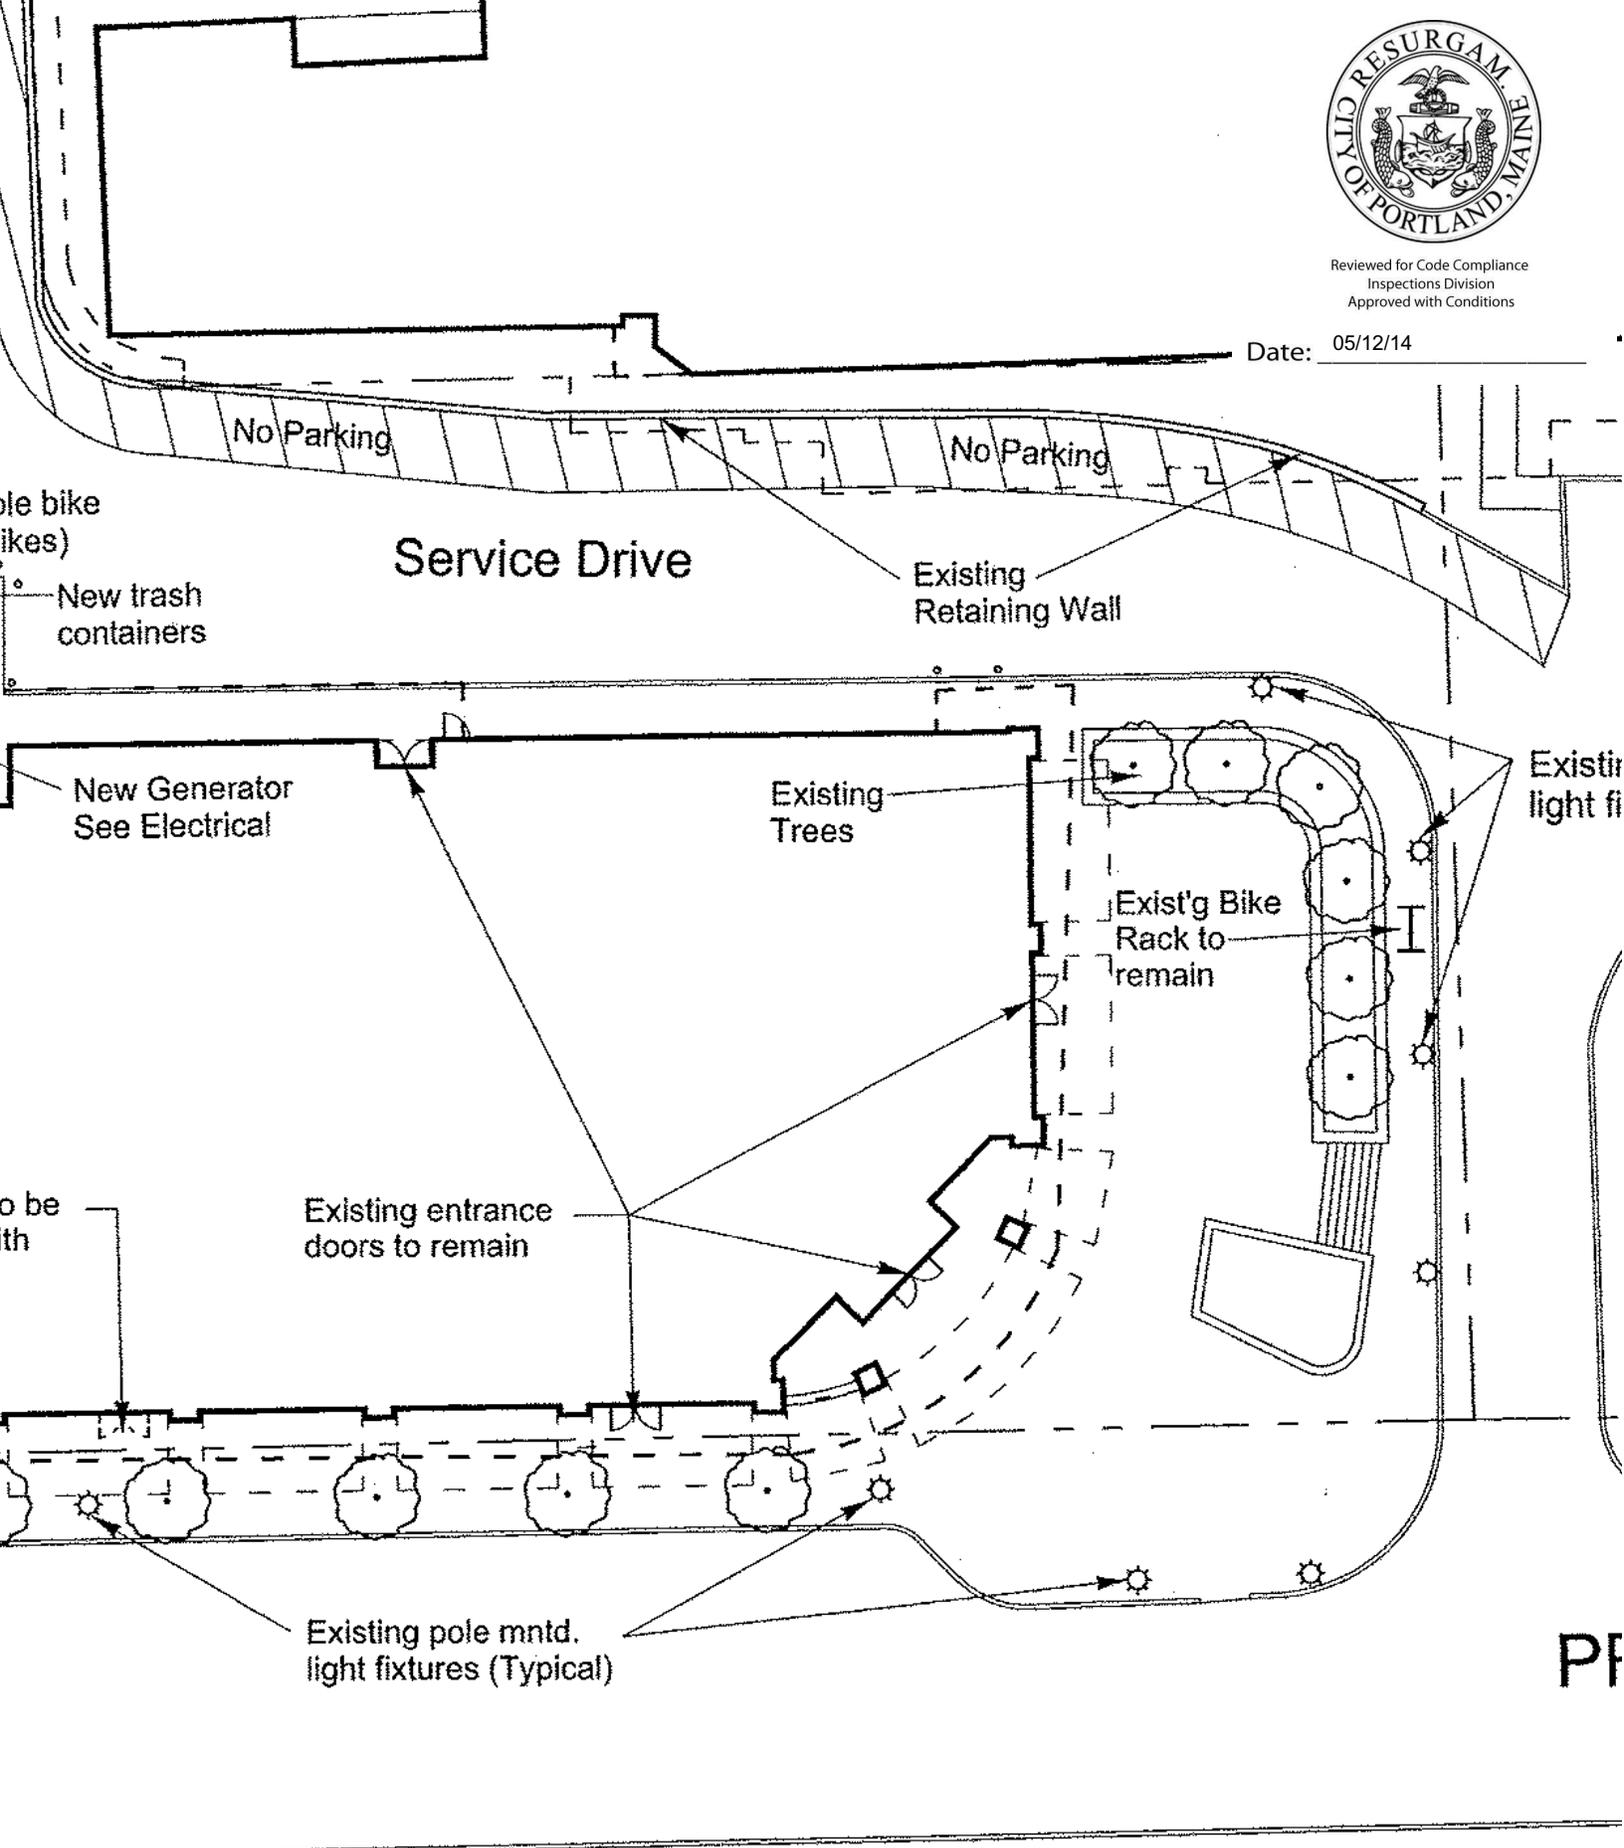

No Parking

No Parking

Service Drive

ole bike
ikes)

New trash
containers

Existing
Retaining Wall

New Generator
See Electrical

Existing
Trees

Exist'g Bike
Rack to
remain

Existin
light fi

o be
th

Existing entrance
doors to remain

Existing pole mntd.
light fixtures (Typical)

PP