

PowerPay Offices


Renovations to the Former
Portland Public Market Building

Portland, Maine

MARCH 20, 2009

SHEET INDEX:

L1	SITE PLAN	M1	FIRST FLR NORTH MECHANICAL DUCTWORK PLAN
A0.1	FIRST FLOOR SLAB LEVELS PLAN	M2	FIRST FLR SOUTH MECHANICAL DUCTWORK PLAN
A1.1	FIRST FLOOR PLAN	M3	SECOND FLOOR NORTH MECHANICAL DUCTWORK PLAN
A1.2	SECOND FLOOR PLAN	M4	SECOND FLOOR SOUTH MECHANICAL DUCTWORK PLAN
A1.3	ROOF PLAN	M5	ENLARGED FIRST FLR. MECHANICAL DUCTWORK PLANS
A2.1	BUILDING SECTIONS	M6	ENLARGED FIRST FLR. MECHANICAL DUCTWORK PLANS
A2.2	BUILDING SECTIONS / SKYLIGHT DETAILS	M7	FIRST FLR NORTH MECHANICAL PIPING PLAN
A3.1	BUILDING ELEVATIONS	M8	FIRST FLR SOUTH MECHANICAL PIPING PLAN
A3.2	BUILDING ELEVATIONS	M9	SECOND FLOOR NORTH MECHANICAL PIPING PLAN
A4.1	SECTION DETAILS	M10	SECOND FLOOR SOUTH MECHANICAL PIPING PLAN
A5.1	WINDOW TYPES	M11	FIRST FLOOR HEATING PIPING PLAN
A5.2	WINDOW TYPES & DETAILS	M12	SECOND FLOOR HEATING PIPING PLAN
A6.1	STAIR PLANS/SECTIONS/DETAILS	M13	HEAT PUMP SYSTEM DIAGRAMS
A6.2	STAIR SECTIONS/PLANS/DETAILS	M14	HEAT PUMP SYSTEM DIAGRAMS
A7.1	PARTITIONS TYPES / DETAILS / FINISH SCHEDULE	M15	GENERAL MECHANICAL DETAILS
A7.2	FLOOR FINISH PLANS	M16	MECHANICAL EQUIPMENT SCHEDULES
A7.3	DOOR SCHEDULE/DETAILS		
A7.4	ENLARGED PLANS	P1	FIRST FLOOR PLUMBING PLAN
A7.5	BATHROOM ELEVATIONS/DETAILS	P2	FIRST FLOOR PLUMBING PLAN
A7.6	BATHROOM / KITCHEN, BAR, MISC ELEVATIONS, DTLs	P3	FIRST FLOOR PLUMBING PLAN
A7.7	MILLWORK DETAILS	P4	SECOND FLOOR PLUMBING PLAN
A7.8	MILLWORK DETAILS	P5	SECOND FLOOR PLUMBING PLAN
A8.1	FIRST FLOOR REFLECTED CEILING PLAN	P6	SECOND FLOOR PLUMBING PLAN
A8.2	SECOND FLOOR REFLECTED CEILING PLAN	P7	PLUMBING NOTES & DETAILS
		P8	PLUMBING SCHEDULES
D1	FIRST FLOOR DEMOLITION PLAN	E1.1	FIRST FLOOR POWER PLAN - PART A
D2	SECOND FLOOR DEMOLITION PLAN	E1.2	FIRST FLOOR POWER PLAN - PART B
		E1.3	FIRST FLOOR POWER PLAN - PART C
S1.0	GENERAL NOTES	E1.4	SECOND FLOOR POWER PLAN - PART A
S1.1	GROUND LEVEL FRAMING PLAN	E1.5	SECOND FLOOR POWER PLAN - PART B
S1.2	MEZZANINE LEVEL FRAMING PLAN	E1.6	SECOND FLOOR POWER PLAN - PART C
S1.3	ROOF FRAMING PLAN	E2.1	FIRST FLOOR LIGHTING PLAN - PART A
S2.1	CONCRETE SECTIONS & DETAILS	E2.2	FIRST FLOOR LIGHTING PLAN - PART B
S3.1	FRAMING SECTIONS & DETAILS	E2.3	FIRST FLOOR LIGHTING PLAN - PART C
S3.2	FRAMING SECTIONS & DETAILS	E2.4	SECOND FLOOR LIGHTING PLAN - PART A
S3.3	FRAMING SECTIONS & DETAILS	E2.5	SECOND FLOOR LIGHTING PLAN - PART B
		E2.6	SECOND FLOOR LIGHTING PLAN - PART C
		E3.1	ELECTRICAL PARTITION WIRING DETAILS
		E3.2	TELECOM WIRING DIAGRAMS & DETAILS
		E3.3	FIRE ALARM WIRING DIAGRAMS & DETAILS
		E3.4	ELECTRICAL SINGLE LINE DIAGRAM
		E3.5	DOOR CONTROL WIRING DIAGRAMS AND SCHEDULE

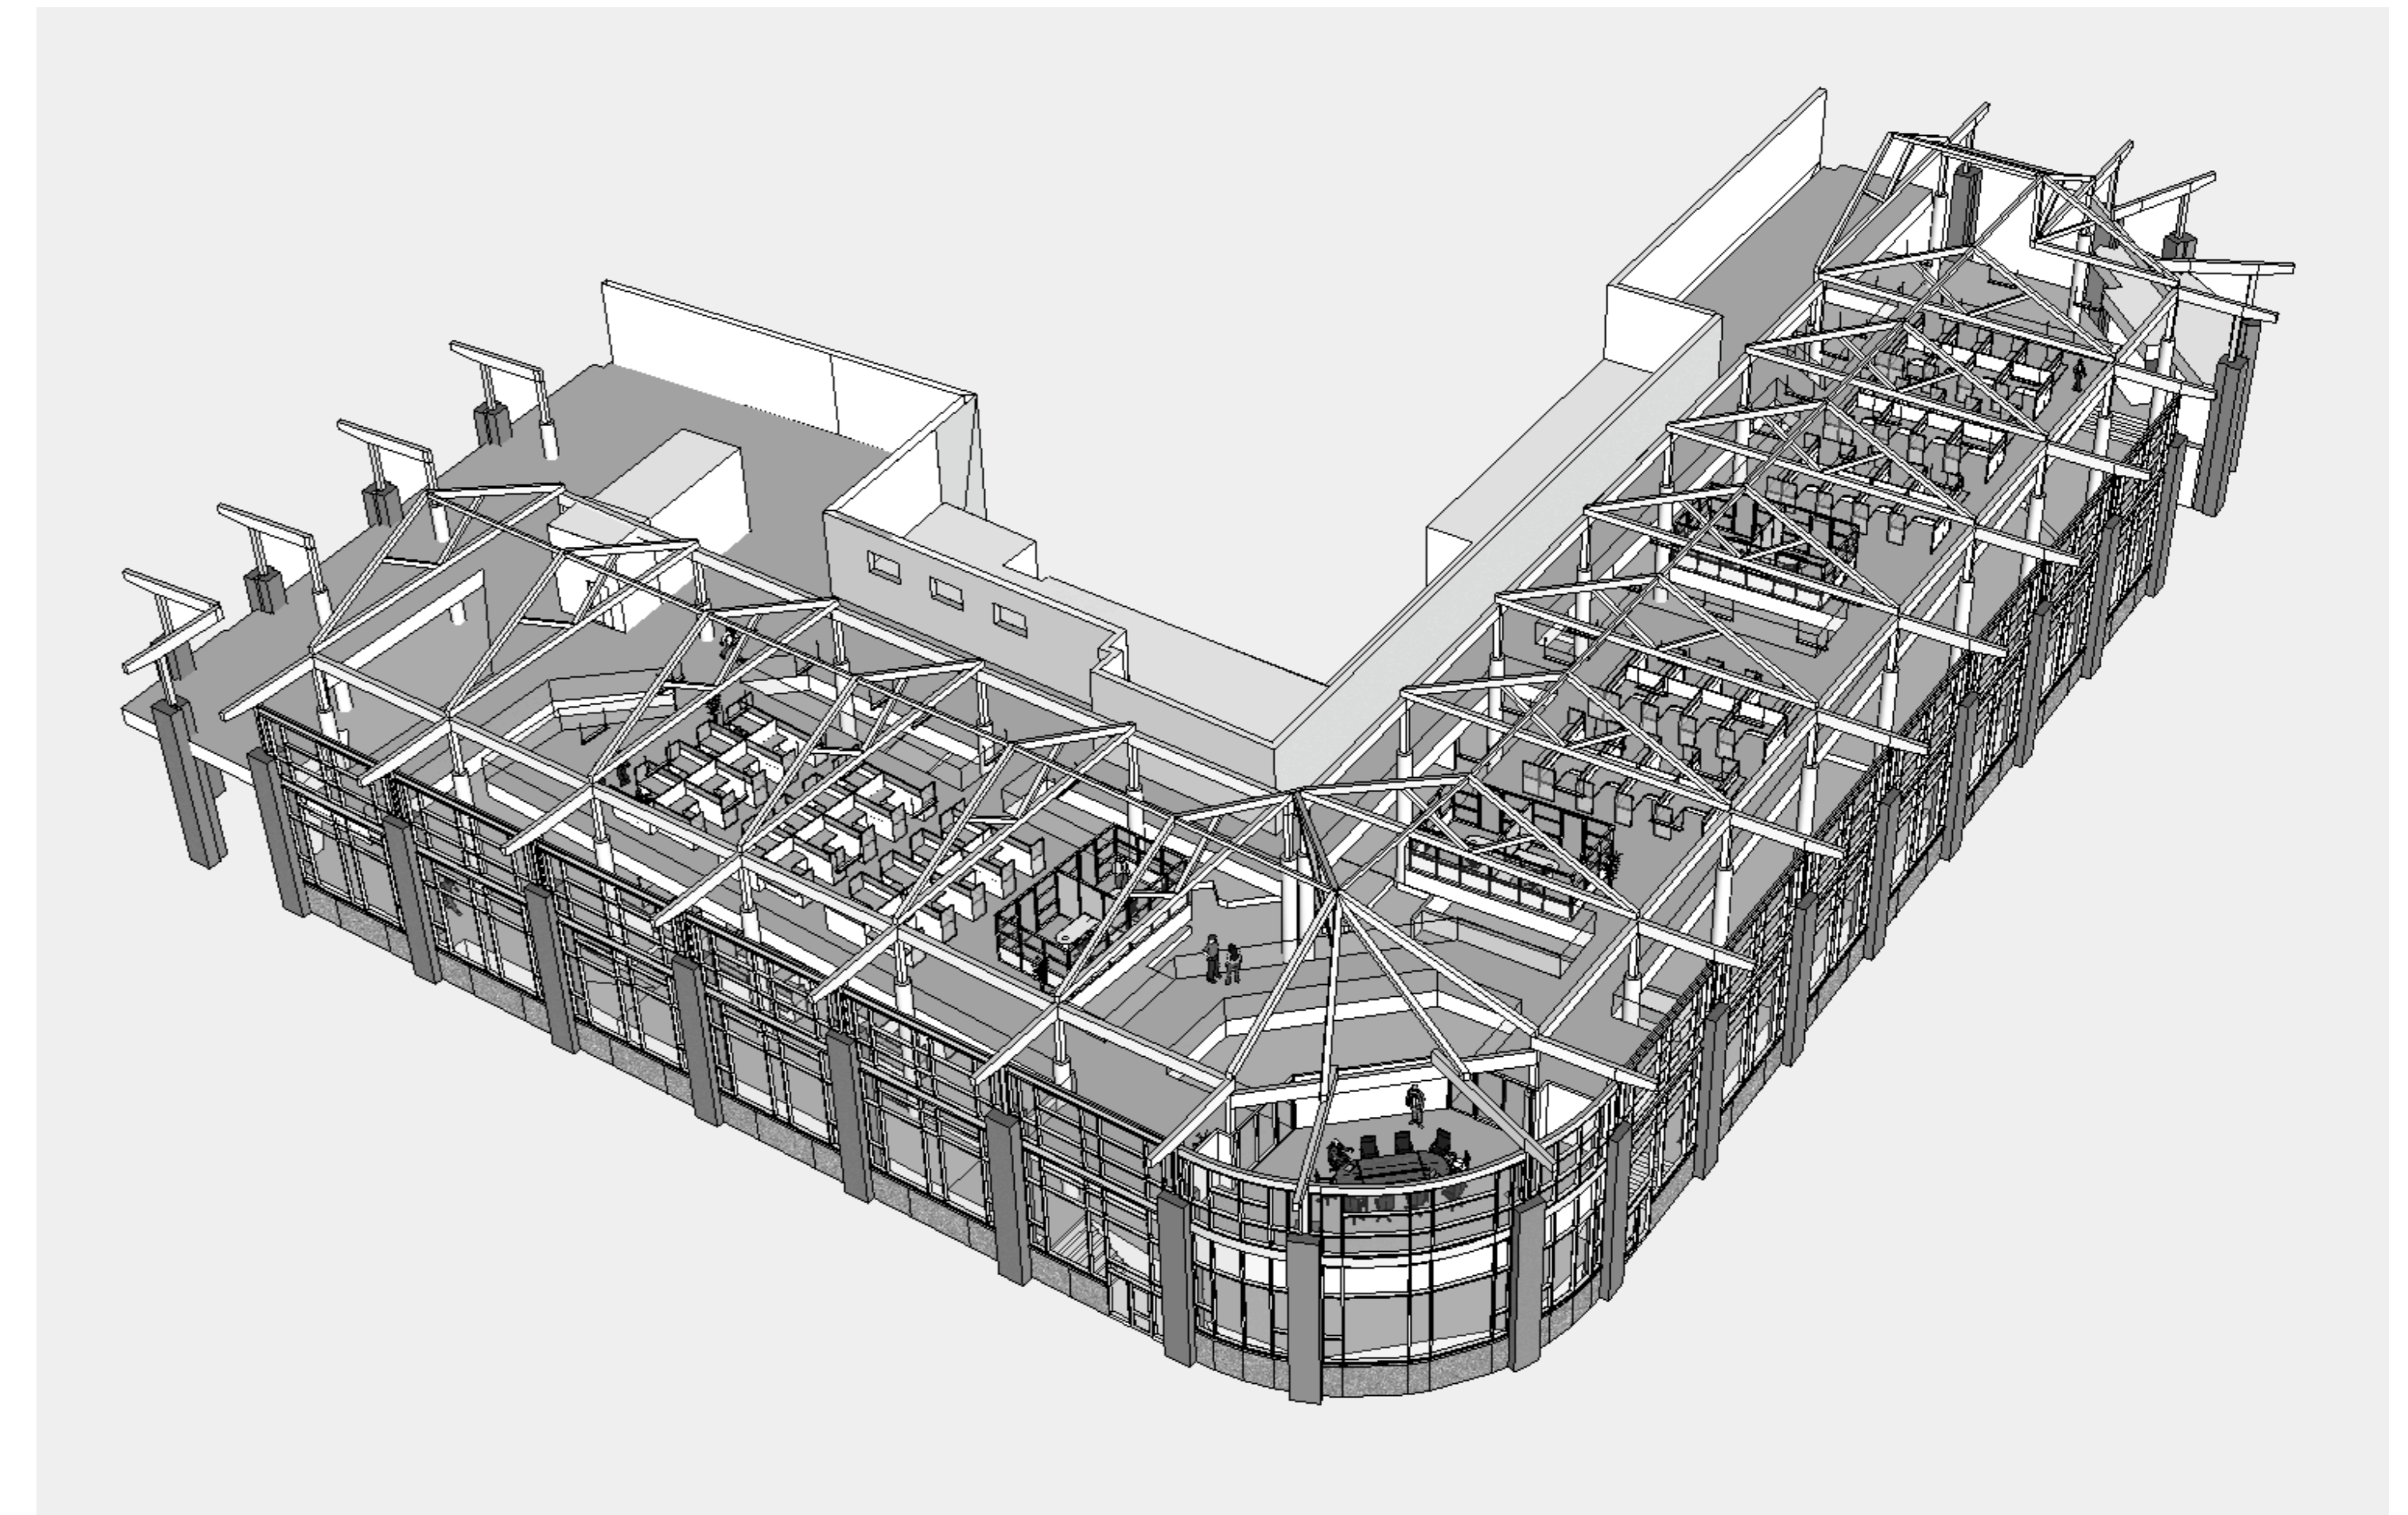

Fore Solutions

386 Fore Street Suite 401
Portland, ME 04101
T. 207.347.5066 F. 207.347.6039
jay@fore-solutions.com

Bartlett Design

942 Washington Street, Bath, ME 04530
T. 207.443.5447 F. 207.443.5560
bartdes@blazenetme.net

Mechanical Systems Engineers

Royal River Center, Unit #10
10 Forest Falls Drive, Yarmouth, ME 04096
T. 207.846.1441 F. 207.846.1443

Becker Structural Engineers, Inc.

75 York Street, Portland, ME 04101
T. 207.879.1838 F. 207.879.1822
www.beckerstructural.com

Winton Scott Architects

5 Milk Street, Portland, ME 04101
T. 207.774.4811 F. 207.774.3083
www.wintonscott.com