



2 COFFEE COUNTER ELEVATION
SCALE: 1/4" = 1'-0"

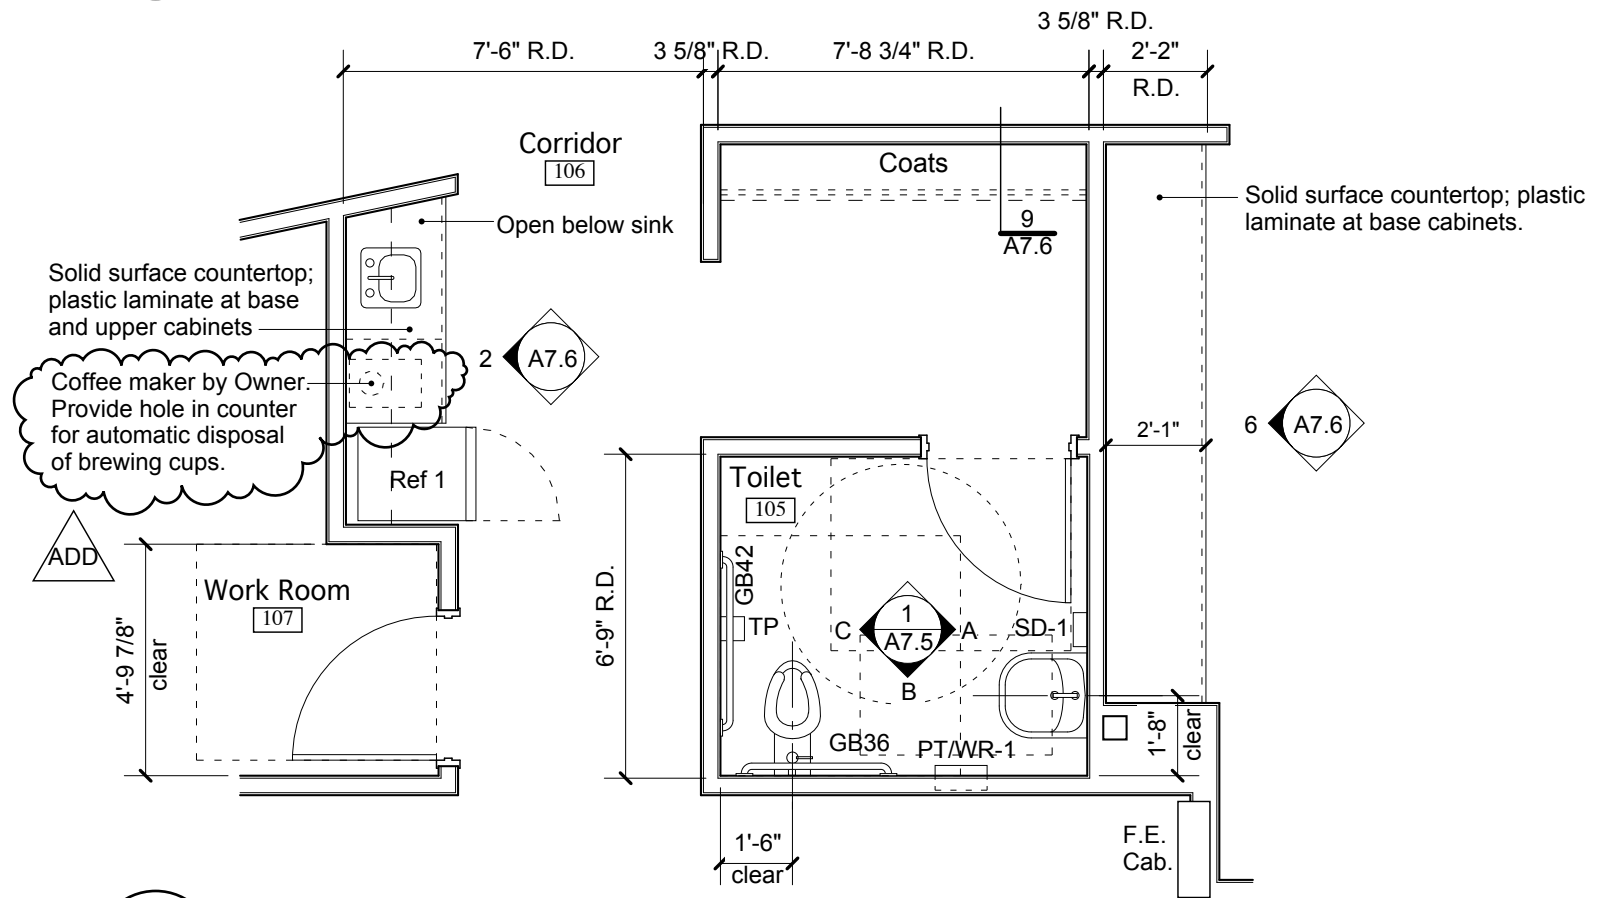

1 TOILET ROOM 105 PLAN
SCALE: 1/4" = 1'-0"

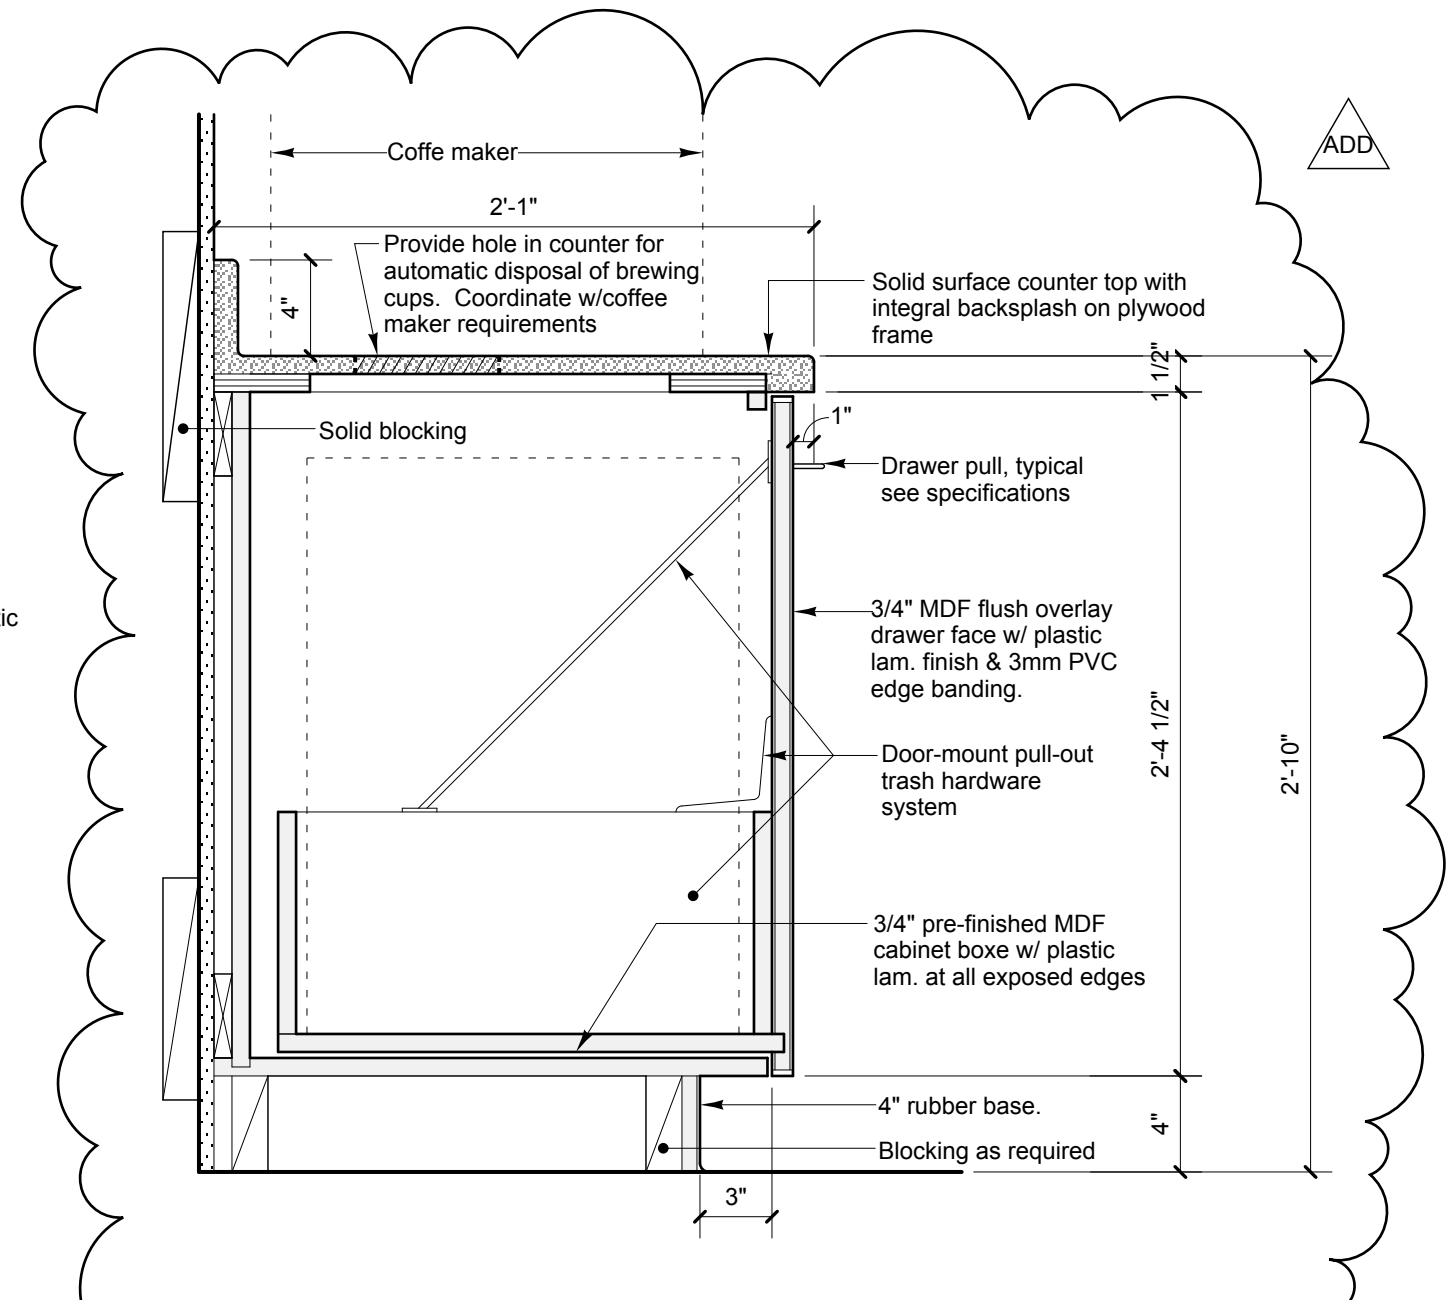

3 SECTION DETAIL AT PULL-OUT CABINET
SCALE: 1 1/2" = 1'-0"