



**3** KITCHEN 124 ELEVATIONS  
SCALE: 1/4" = 1'-0"

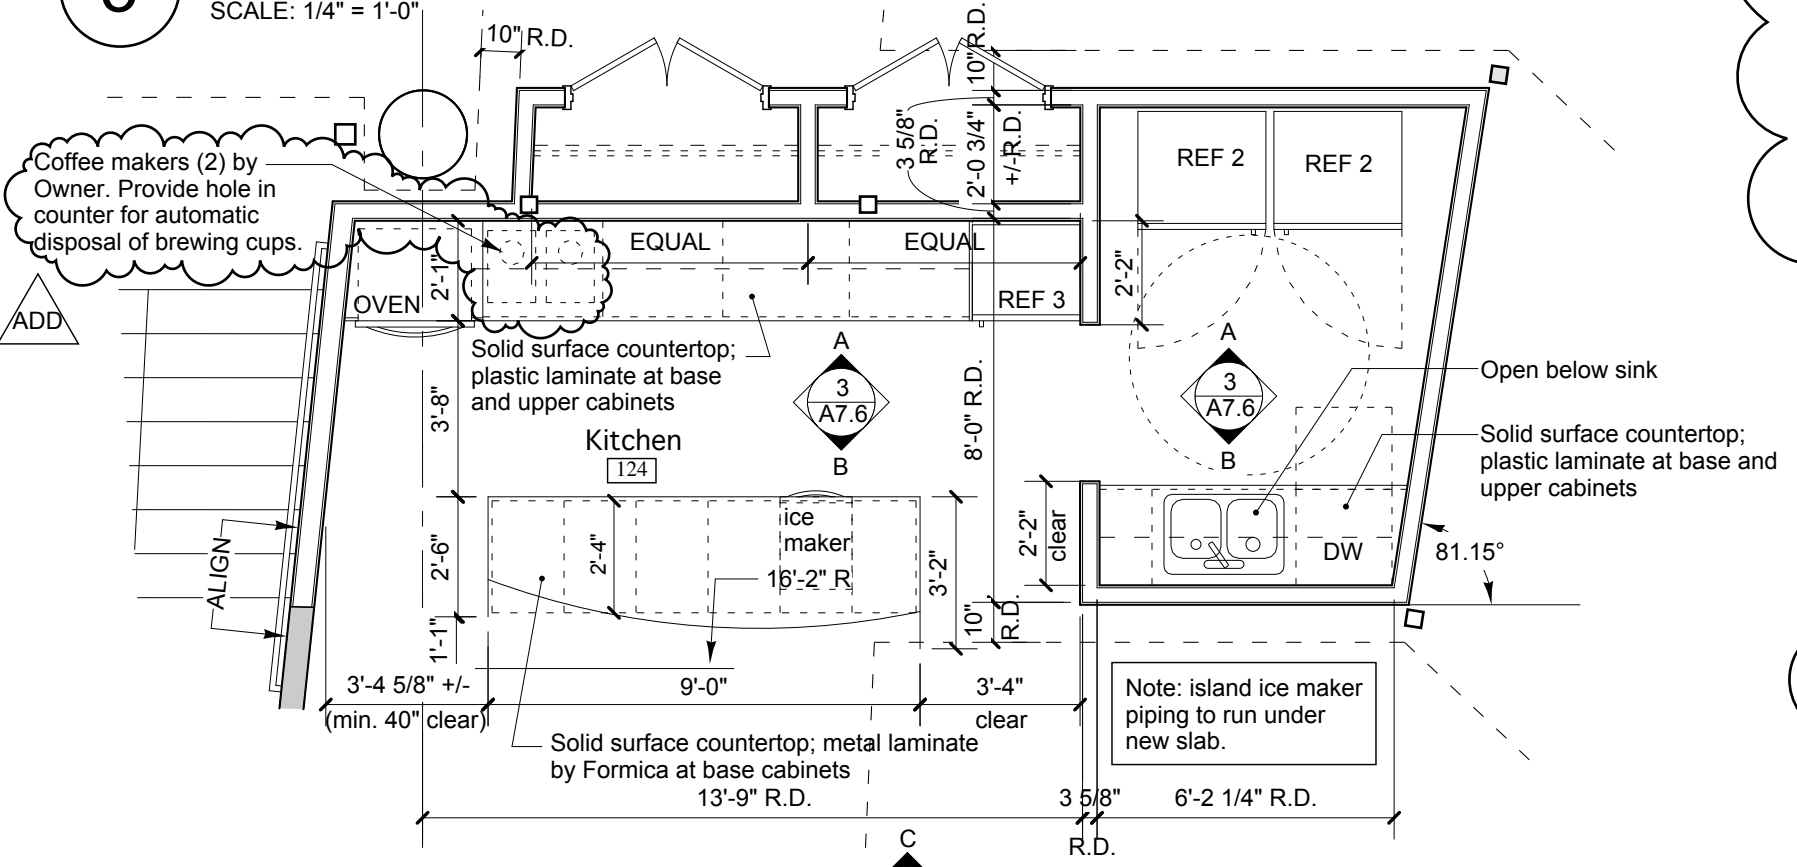

**4** KITCHEN 124 PLAN  
SCALE: 1/4" = 1'-0"

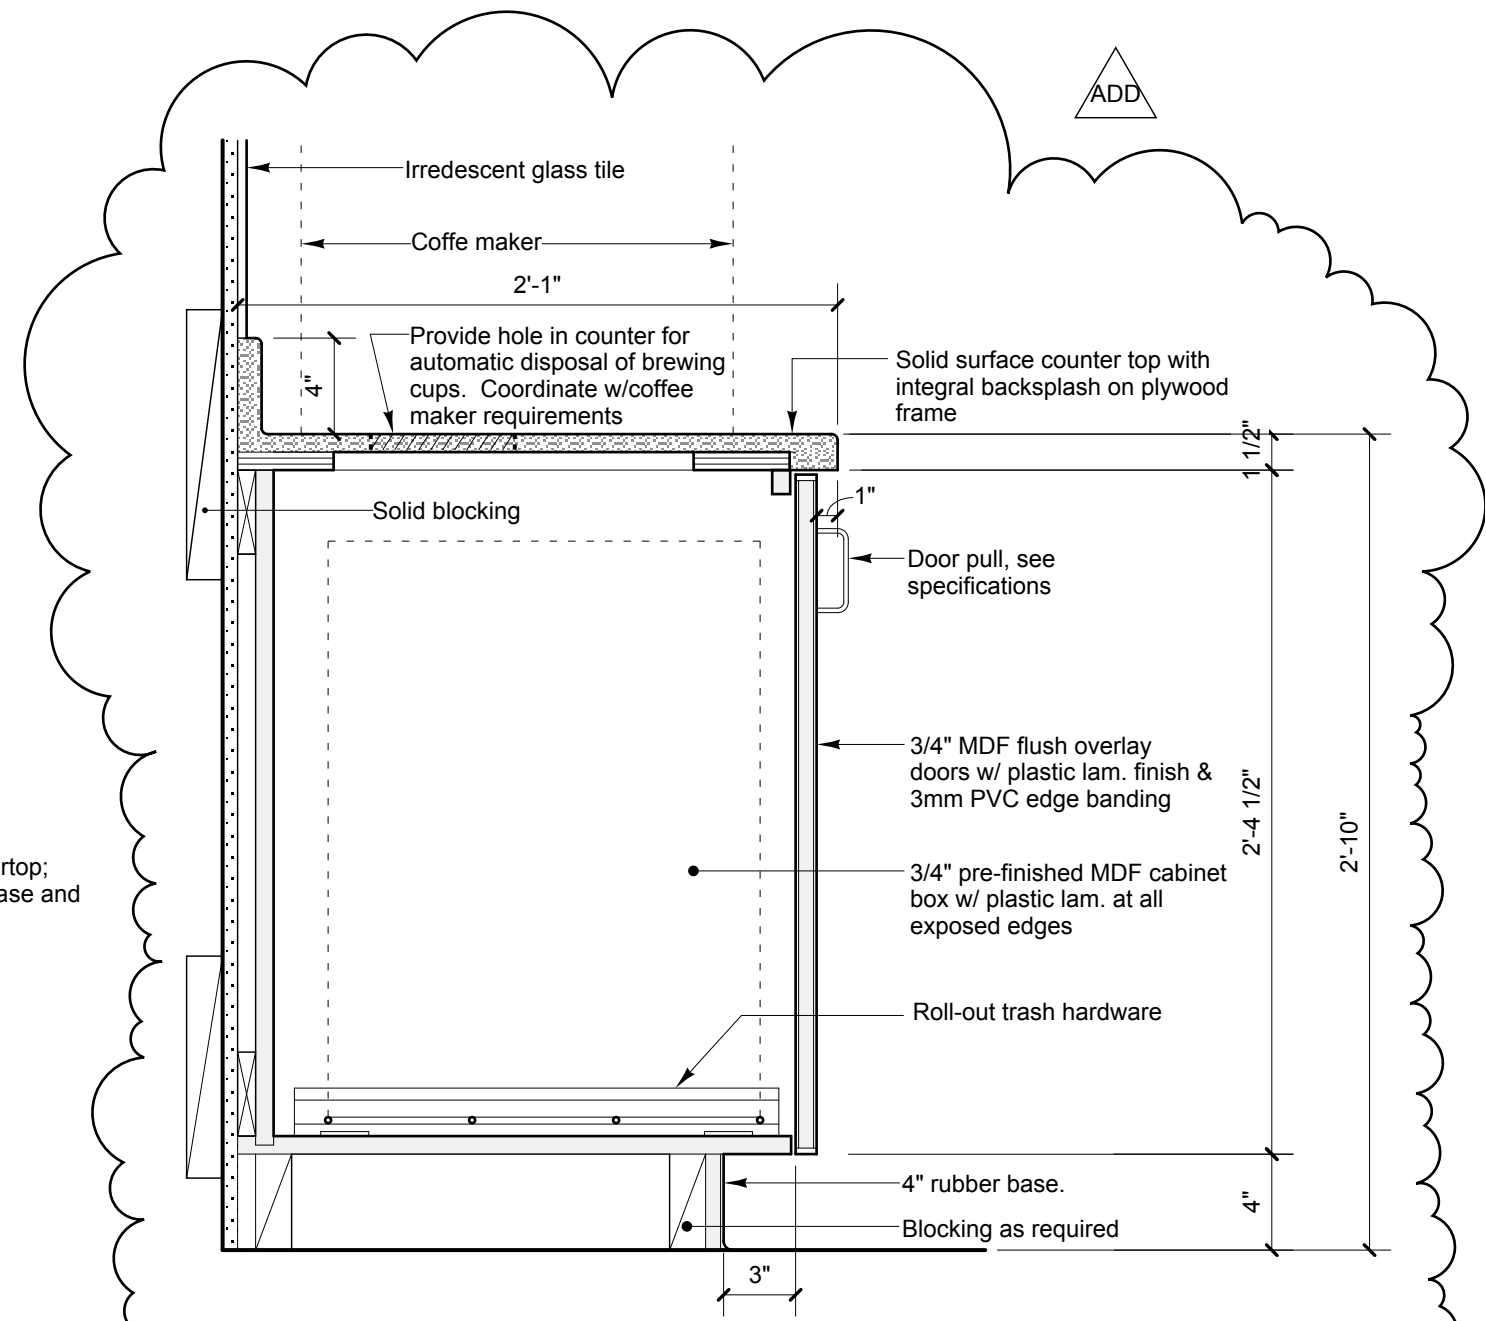

**1** SECTION DETAIL AT BASE CABINET / ROLL-OUT TRASH  
SCALE: 1 1/2" = 1'-0"