



ELEVATIONS OF UPPER CAFE WALLS THAT SEPARATES CAFE FROM POWERPAY OFFICE SPACE AND EXERCISE ROOM


SCALE: 1/4" = 1'-0"

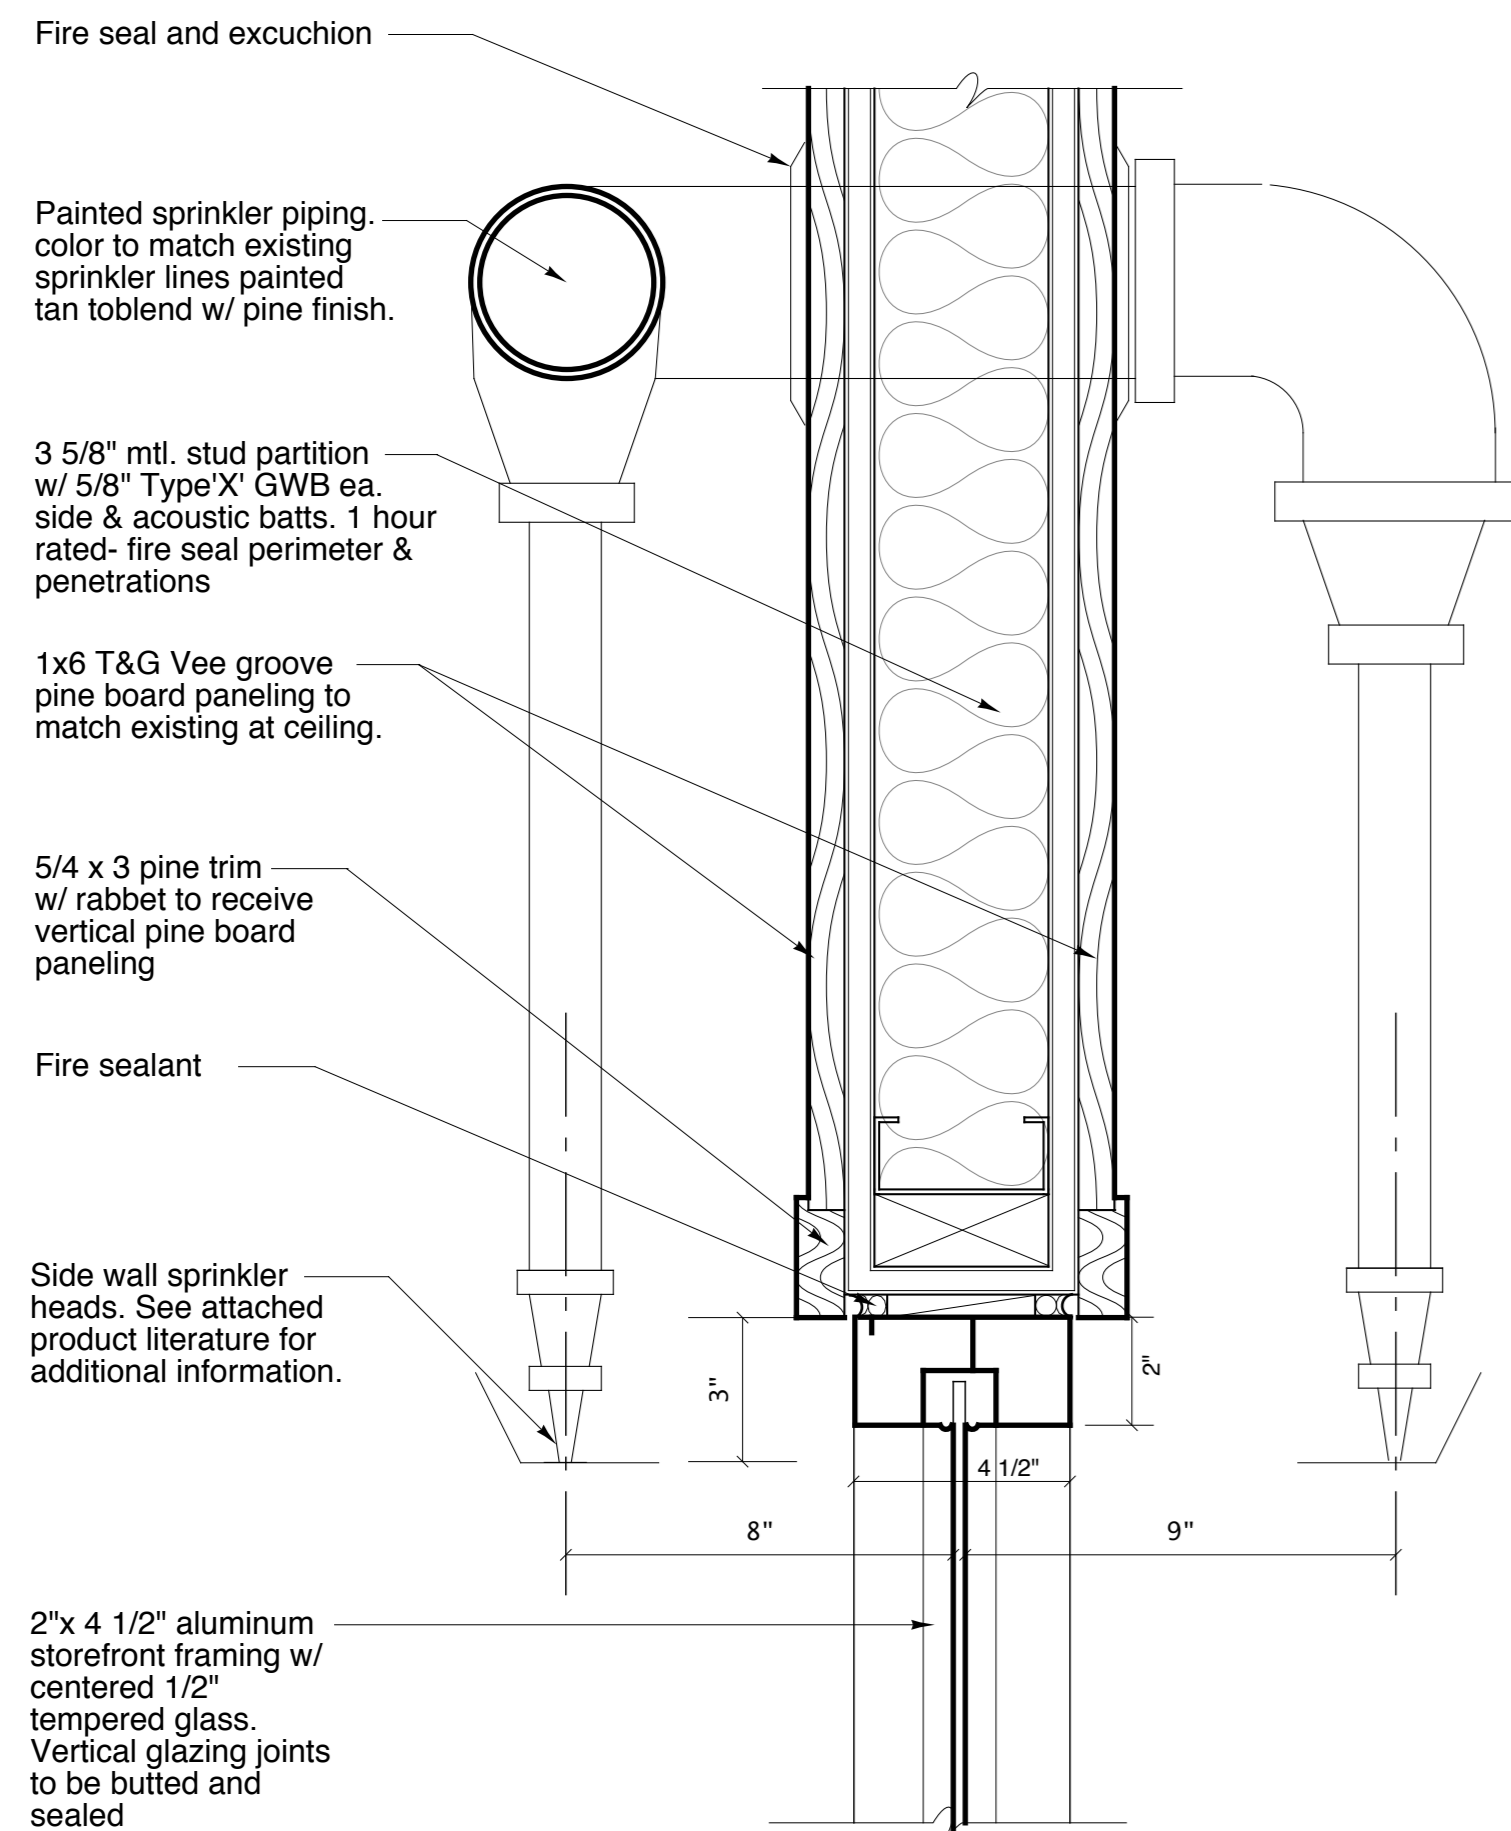

1 DETAIL 1
SCALE: 3" = 1'-0"

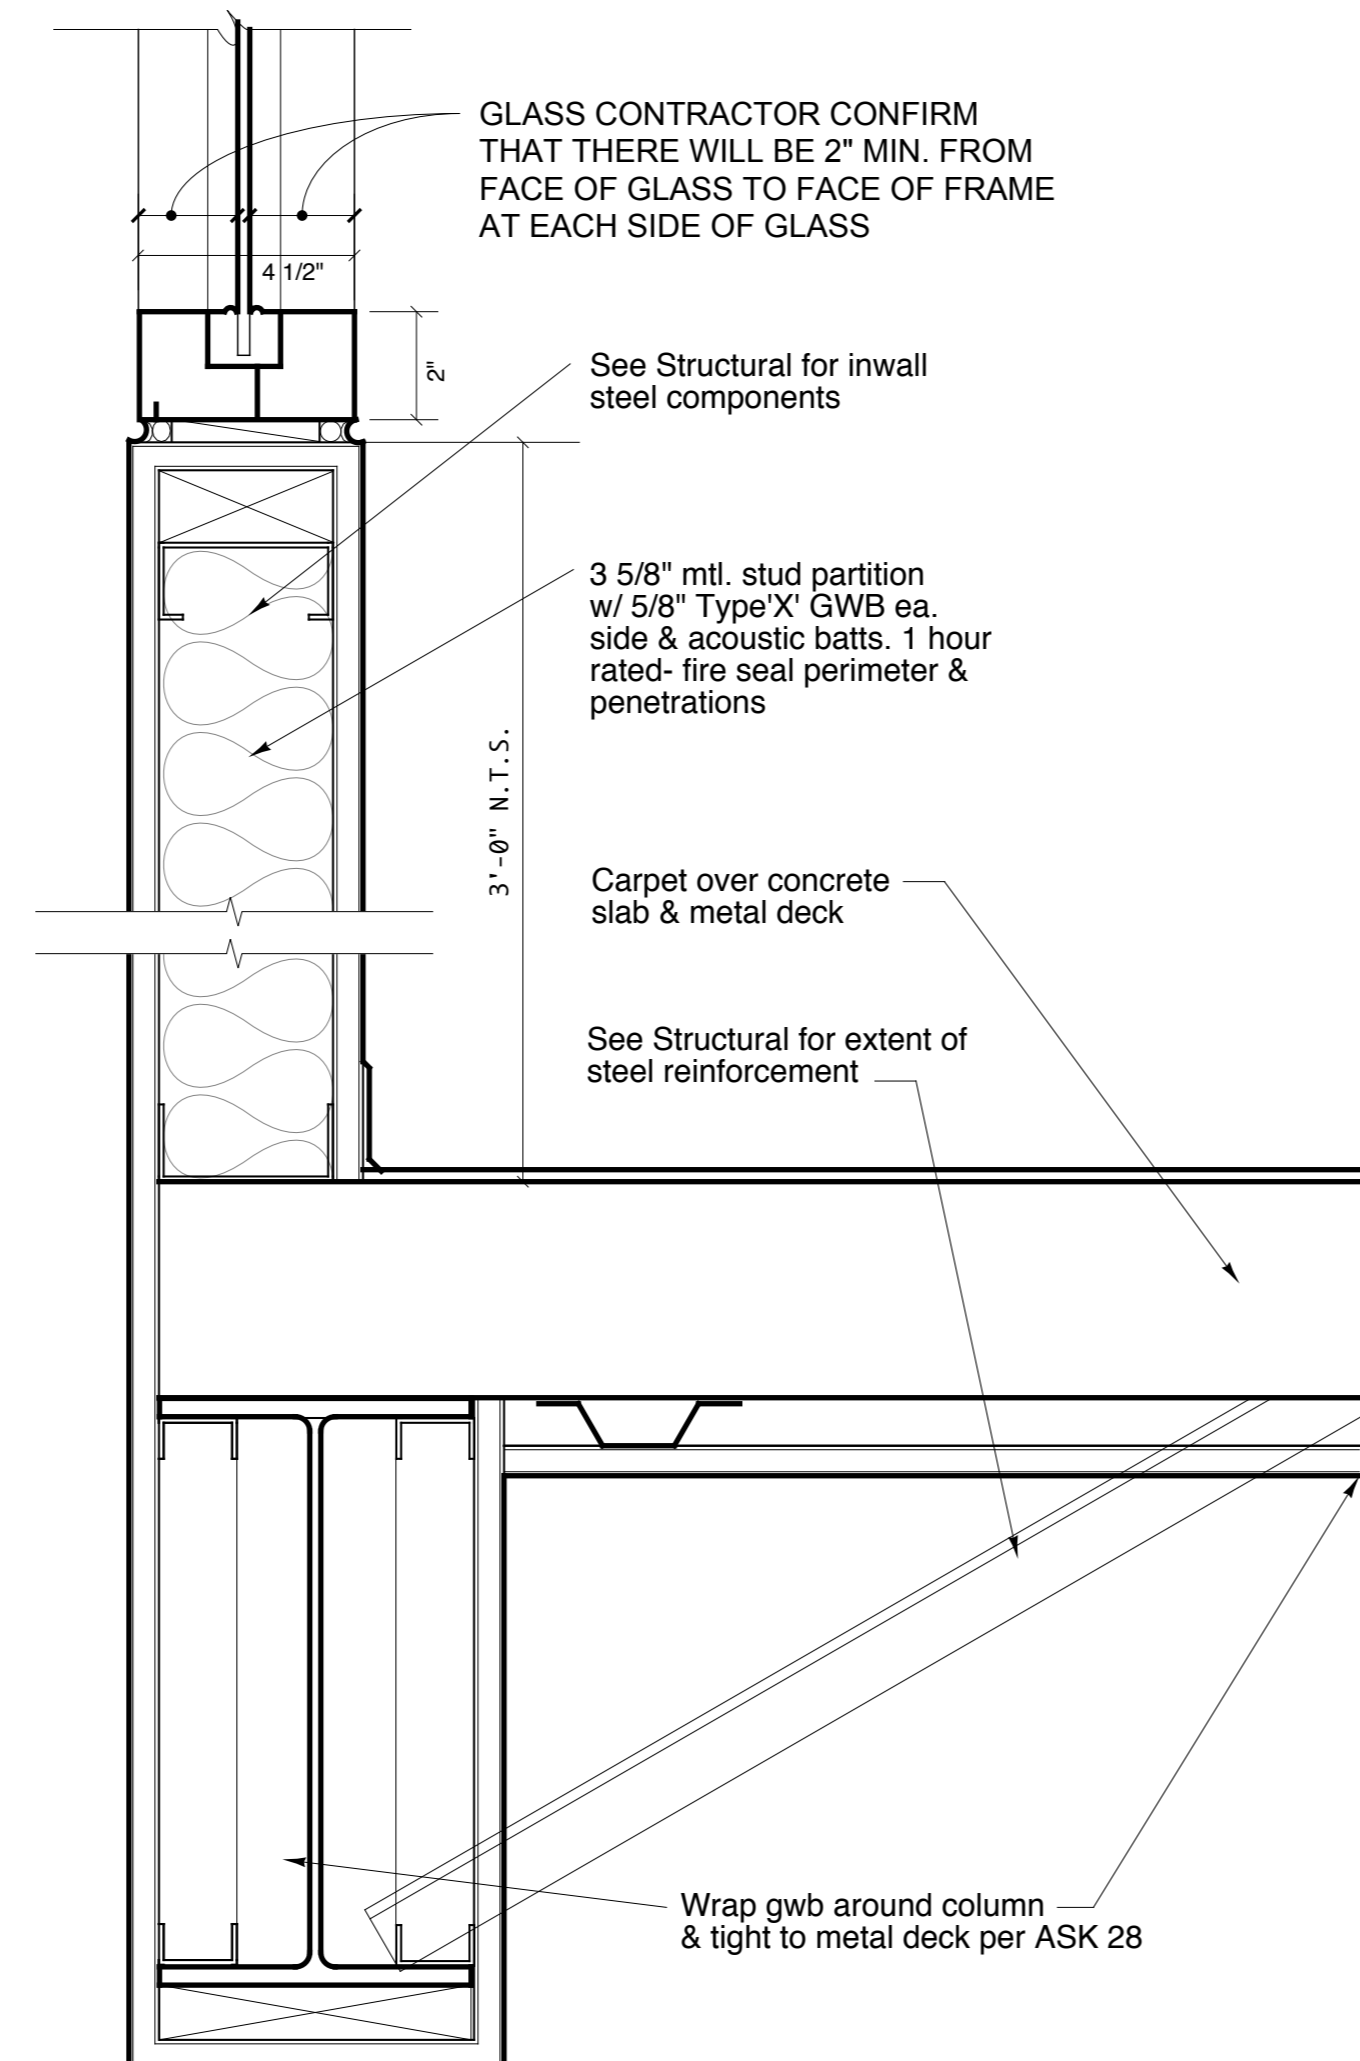

2 DETAIL 2
SCALE: 3" = 1'-0"

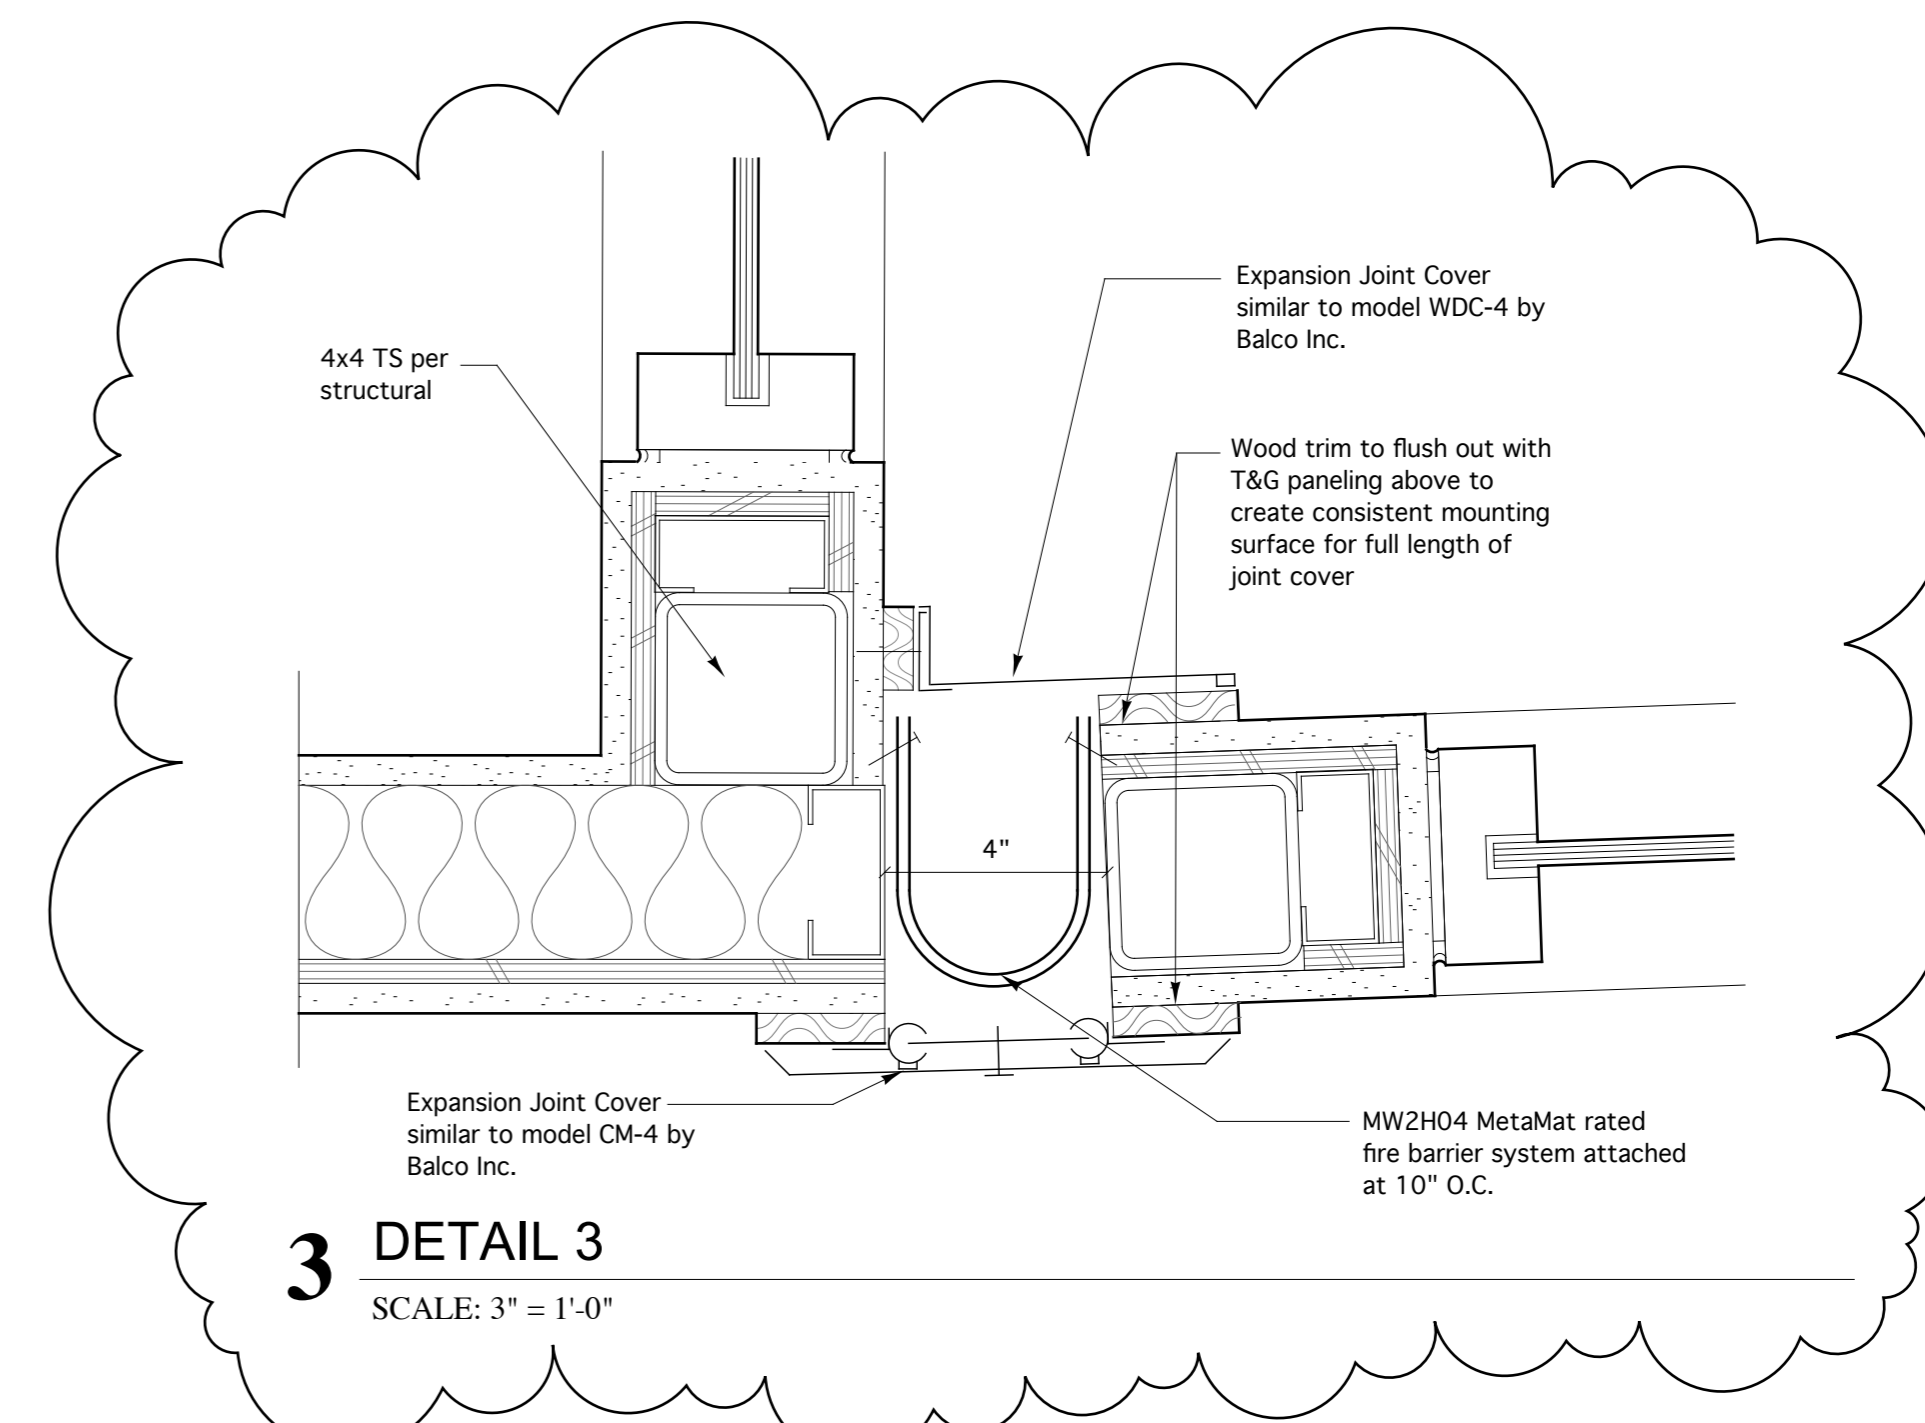

ADD LAYER OF 1/2" PLYWOOD AT BOTH SIDES OF PARTITIONS UNDER GWB LAYER - TYPICAL OVER ENTIRE PARTITION SURFACES. (NOT SHOWN ON DETAILS)

REVISED 11.3.09

REVISED 11.20.09

REVISED 11.30.09

POWERPAY
OFFICE FIT UP

Winton Scott
Architects
5 Milk Street
Portland, ME 04101

Wright Ryan
Construction, Inc.
10 Danforth Street
Portland, ME 04101

Becker Structural
Engineers, Inc.
75 York Street
Portland, Maine 04101

Mechanical
Systems
Engineers
10 Royal River Center
Yarmouth, Maine 04096

Bartlett Design
942 Washington Ave.
Bath, Maine 04530

Fore Solutions
386 Fore Street
Portland, Maine 04101

ASK
35