



FIRST FLOOR FIRE EXTINGUISHER PLAN

**POWERPAY  
OFFICE FIT UP**

**Winton Scott  
Architects**  
5 Milk Street  
Portland, ME 04101


**Wright Ryan  
Construction, Inc.**  
10 Danforth Street  
Portland, ME 04101

**Becker Structural  
Engineers, Inc.**  
75 York Street  
Portland, Maine 04101

**Mechanical  
Systems  
Engineers**  
10 Royal River Center  
Yarmouth, Maine 04096

**Bartlett Design**  
942 Washington Ave.  
Bath, Maine 04530

**Fore Solutions**  
386 Fore Street  
Portland, Maine 04101

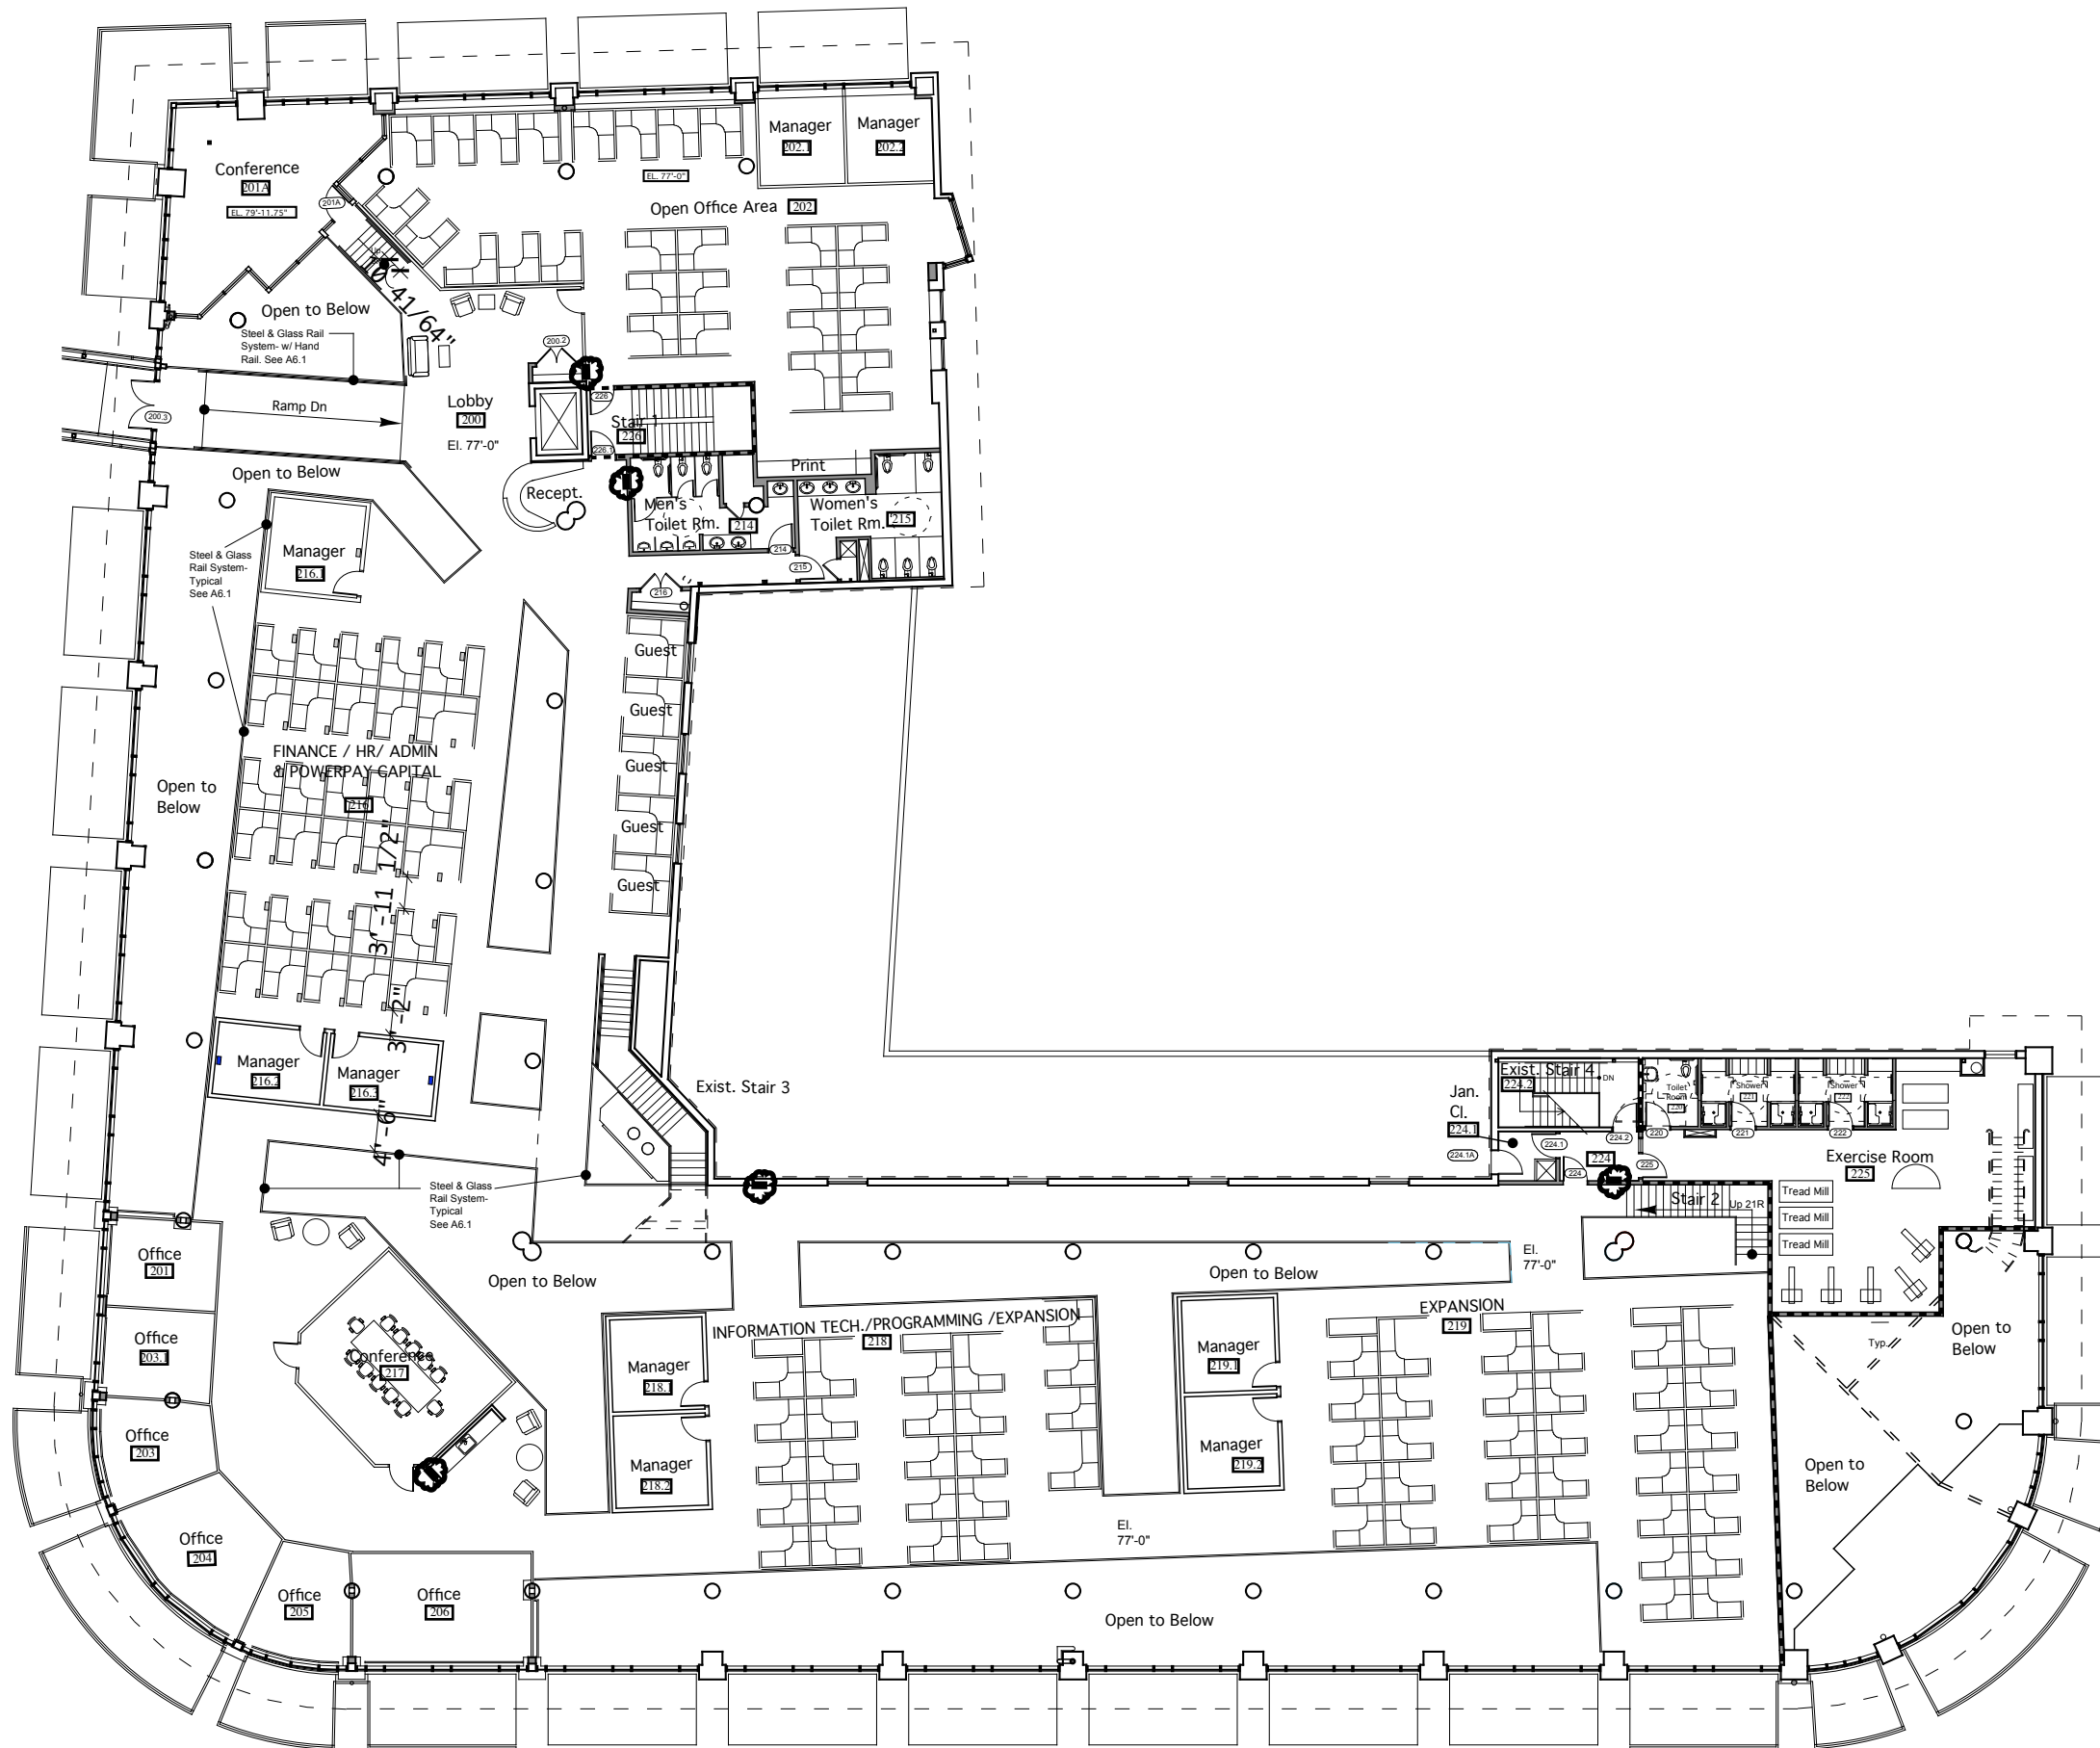

SECOND FLOOR FIRE EXTINGUISHER PLAN

**POWERPAY  
OFFICE FIT UP**

**Winton Scott  
Architects**  
5 Milk Street  
Portland, ME 04101

**Wright Ryan  
Construction, Inc.**  
10 Danforth Street  
Portland, ME 04101

**Becker Structural  
Engineers, Inc.**  
75 York Street  
Portland, Maine 04101

**Mechanical  
Systems  
Engineers**  
10 Royal River Center  
Yarmouth, Maine 04096

**Bartlett Design**  
942 Washington Ave.  
Bath, Maine 04530

**Fore Solutions**  
386 Fore Street  
Portland, Maine 04101