


5 BAR 126 PLAN
SCALE: 1/4" = 1'-0"

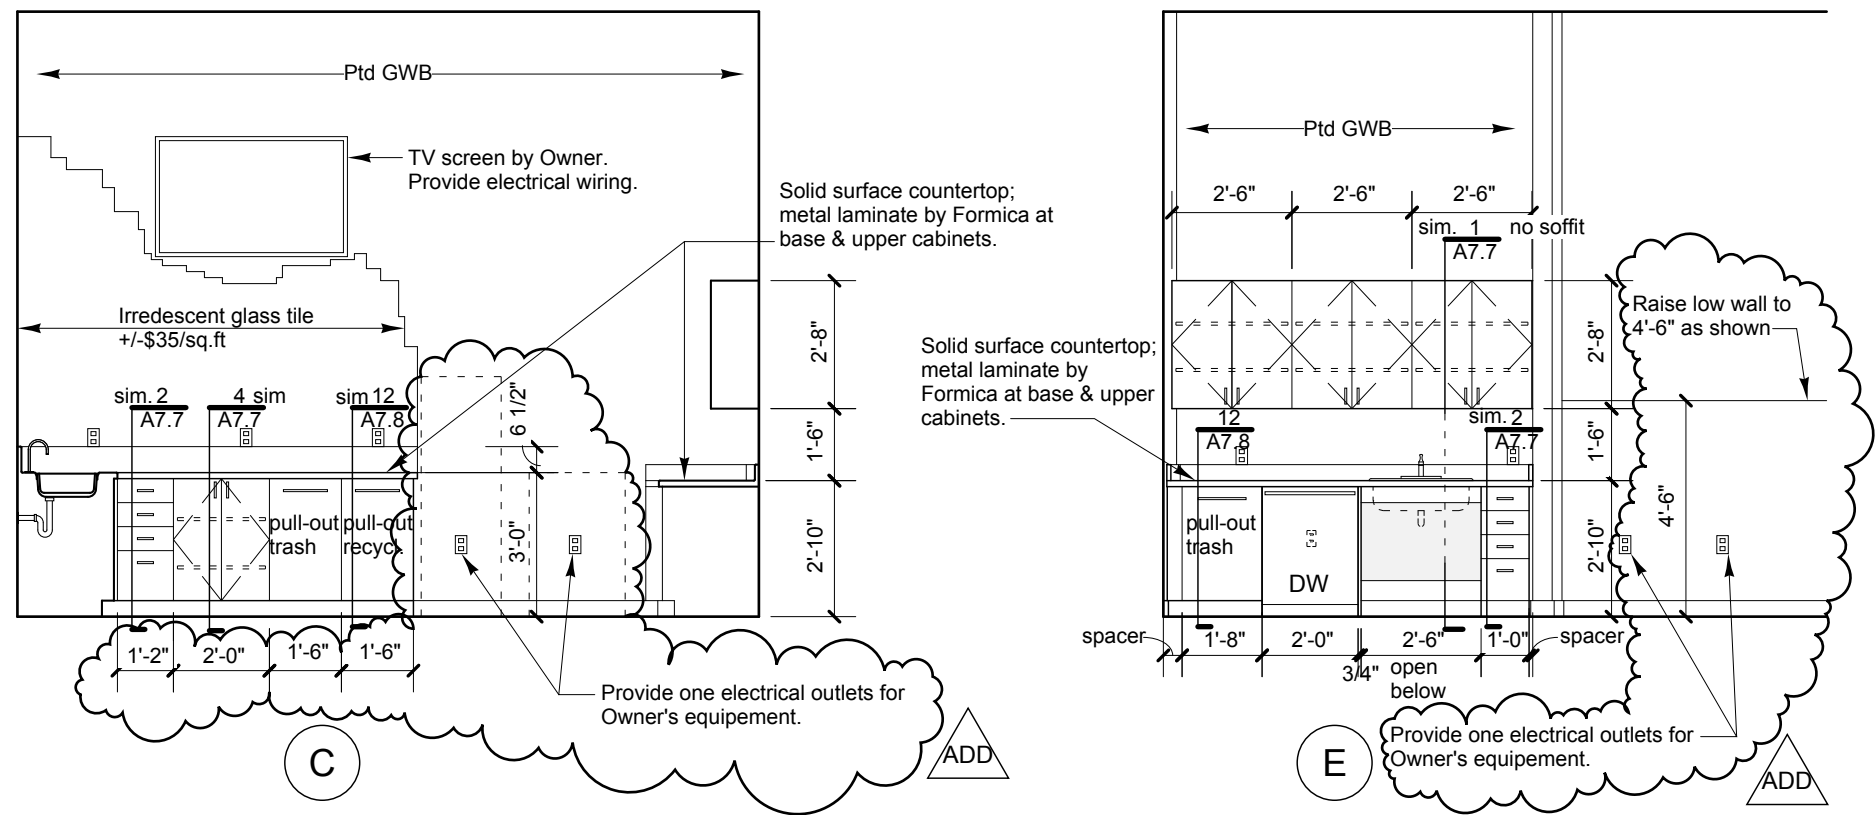

4 BAR 126 ELEVATIONS
SCALE: 1/4" = 1'-0"