



OFFICE PLANS

1/2"=1'-0"

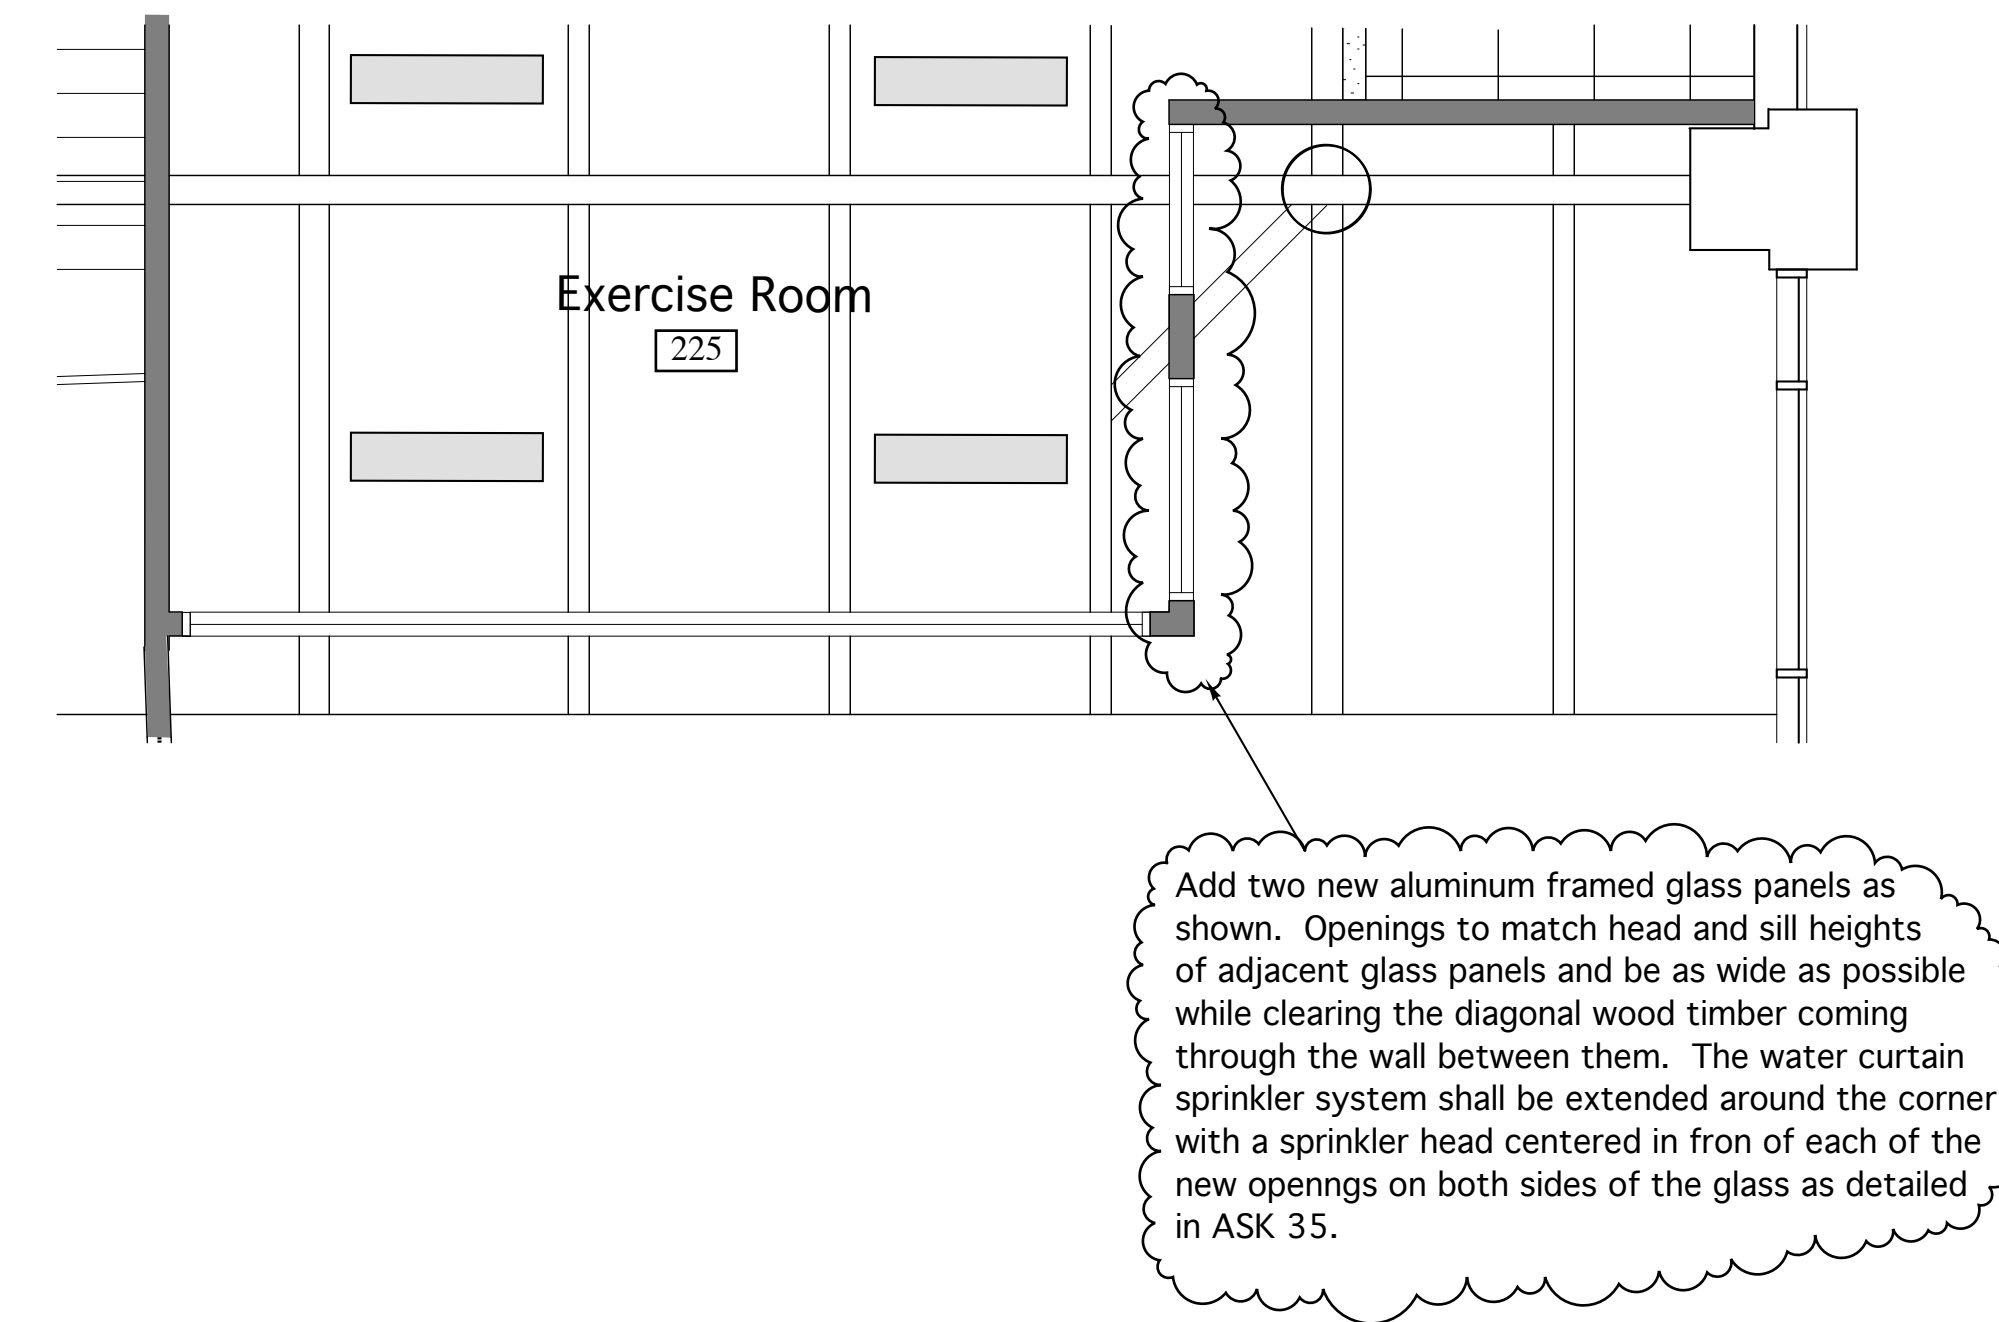


EXERCISE ROOM PARTIAL PLAN

1/2"=1'-0"

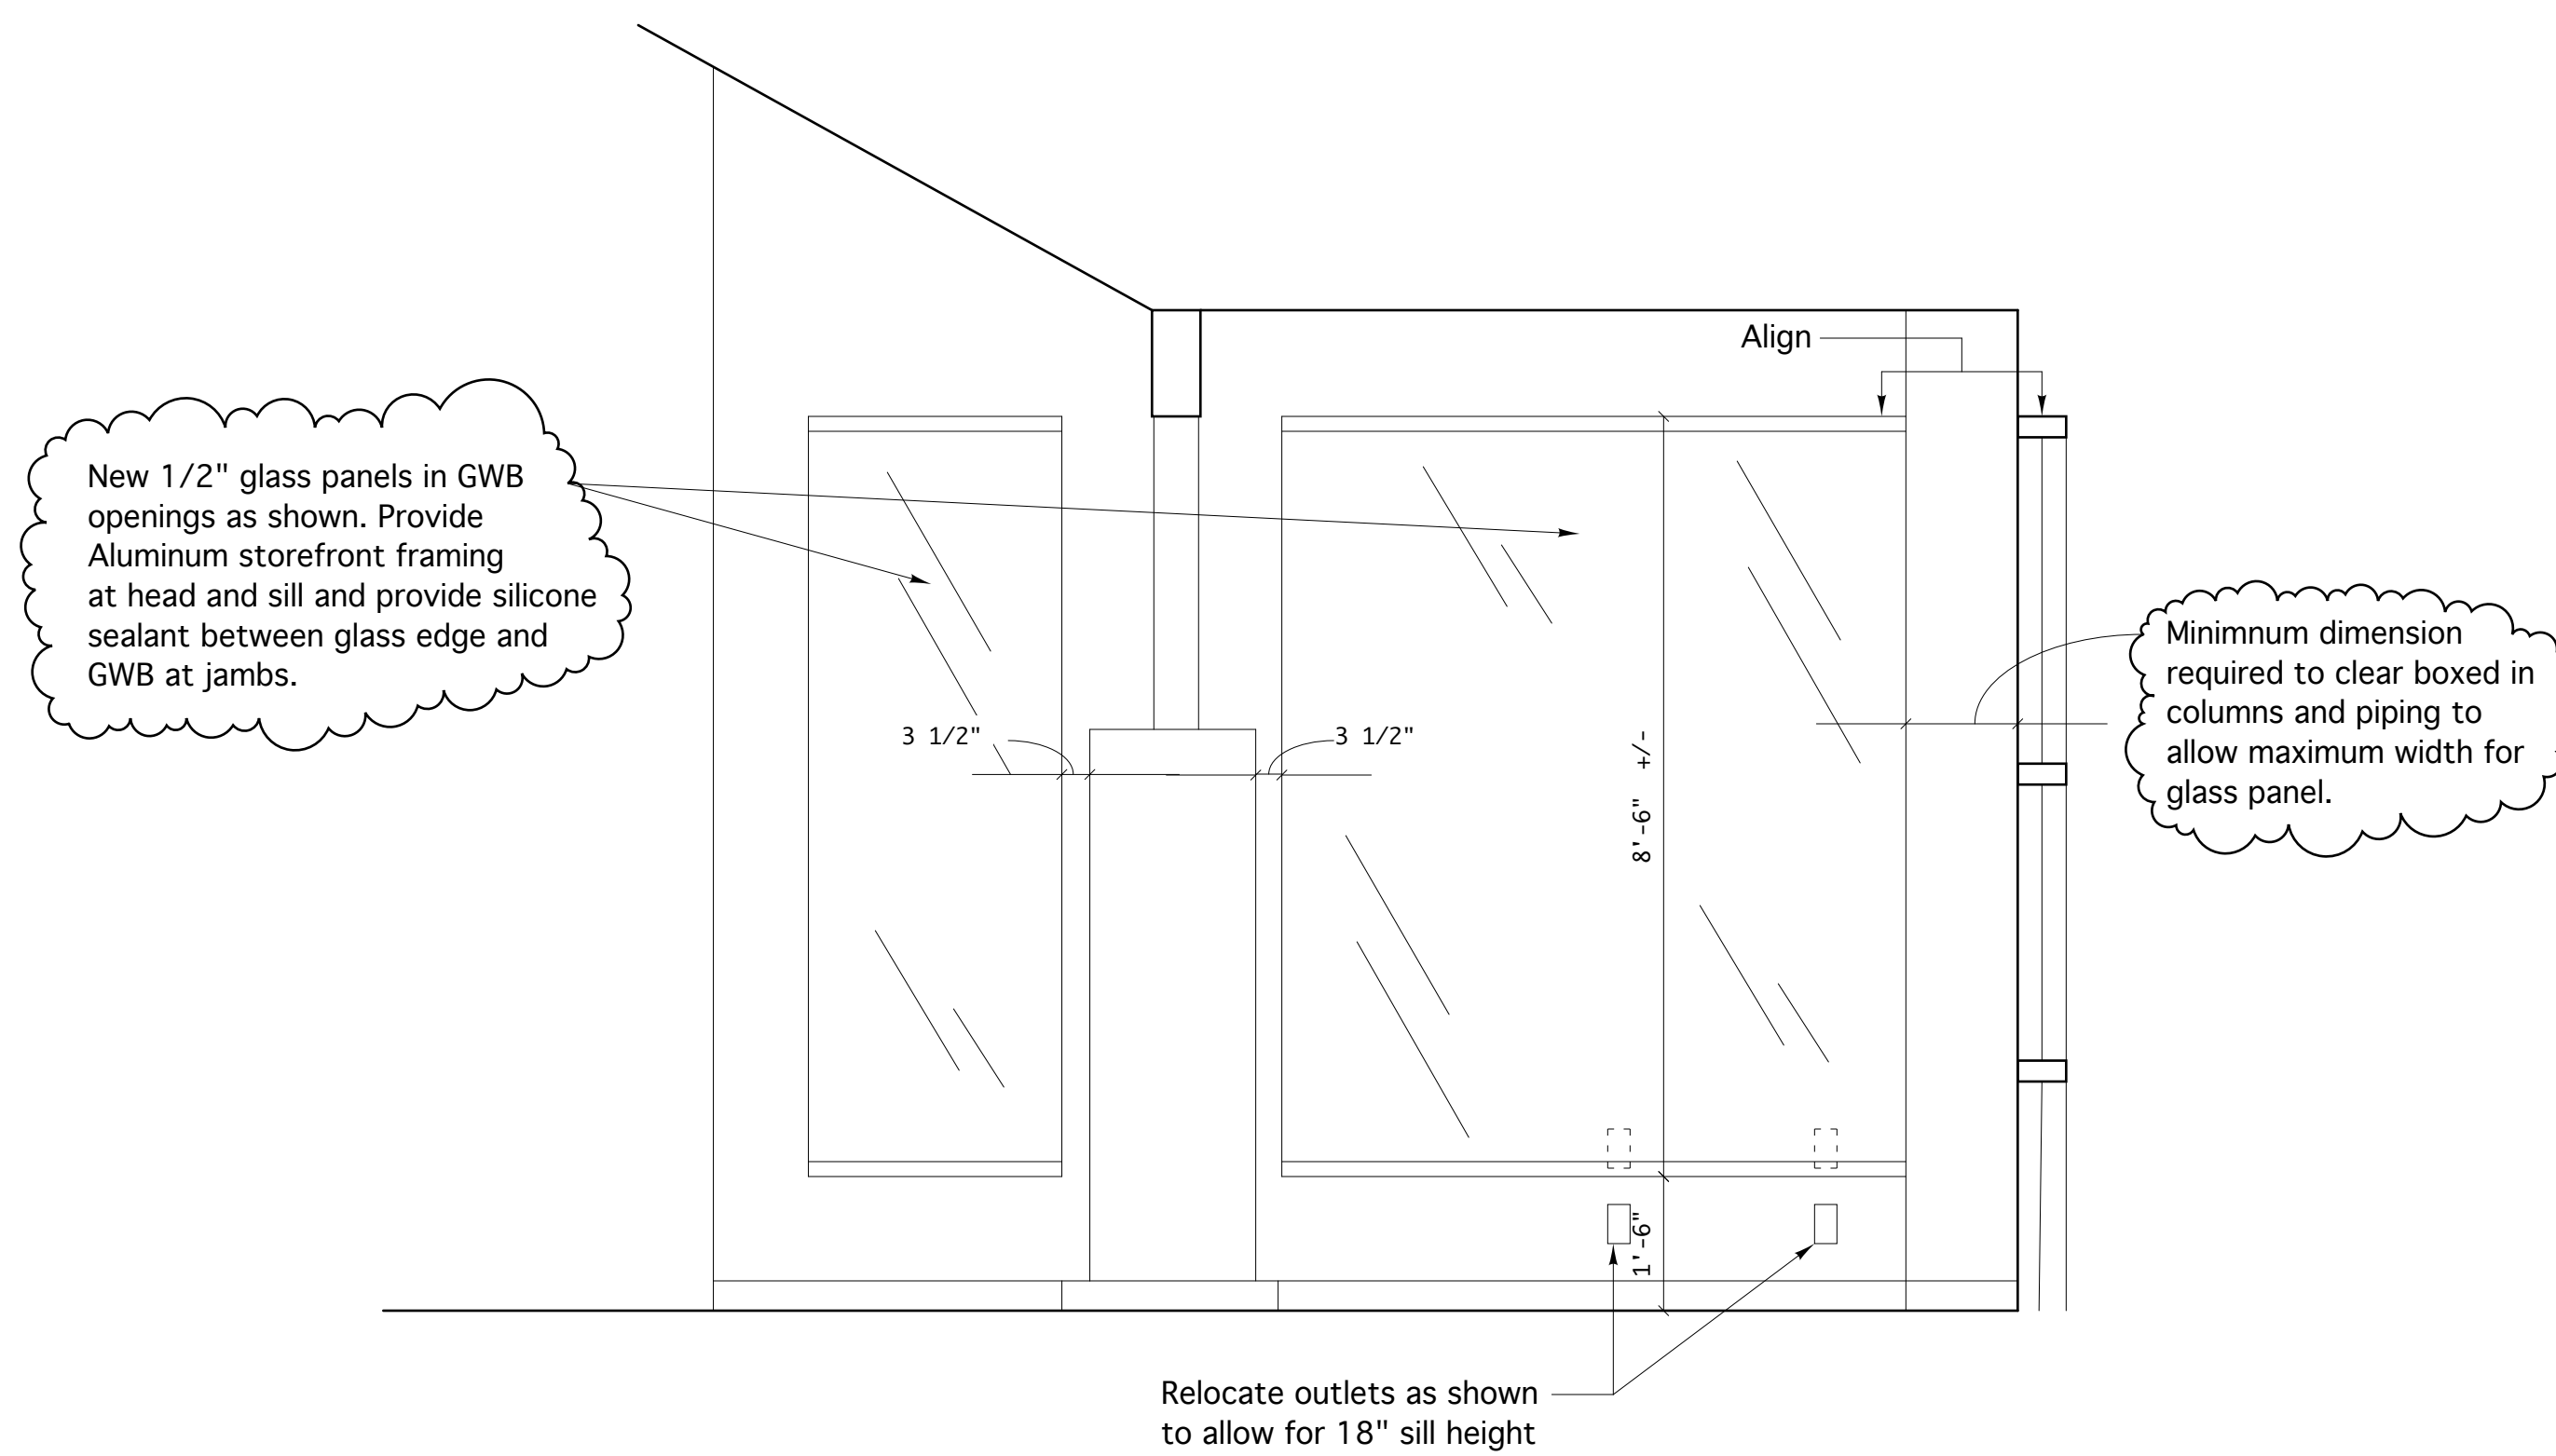



ELEVATION A

1/2"=1'-0"

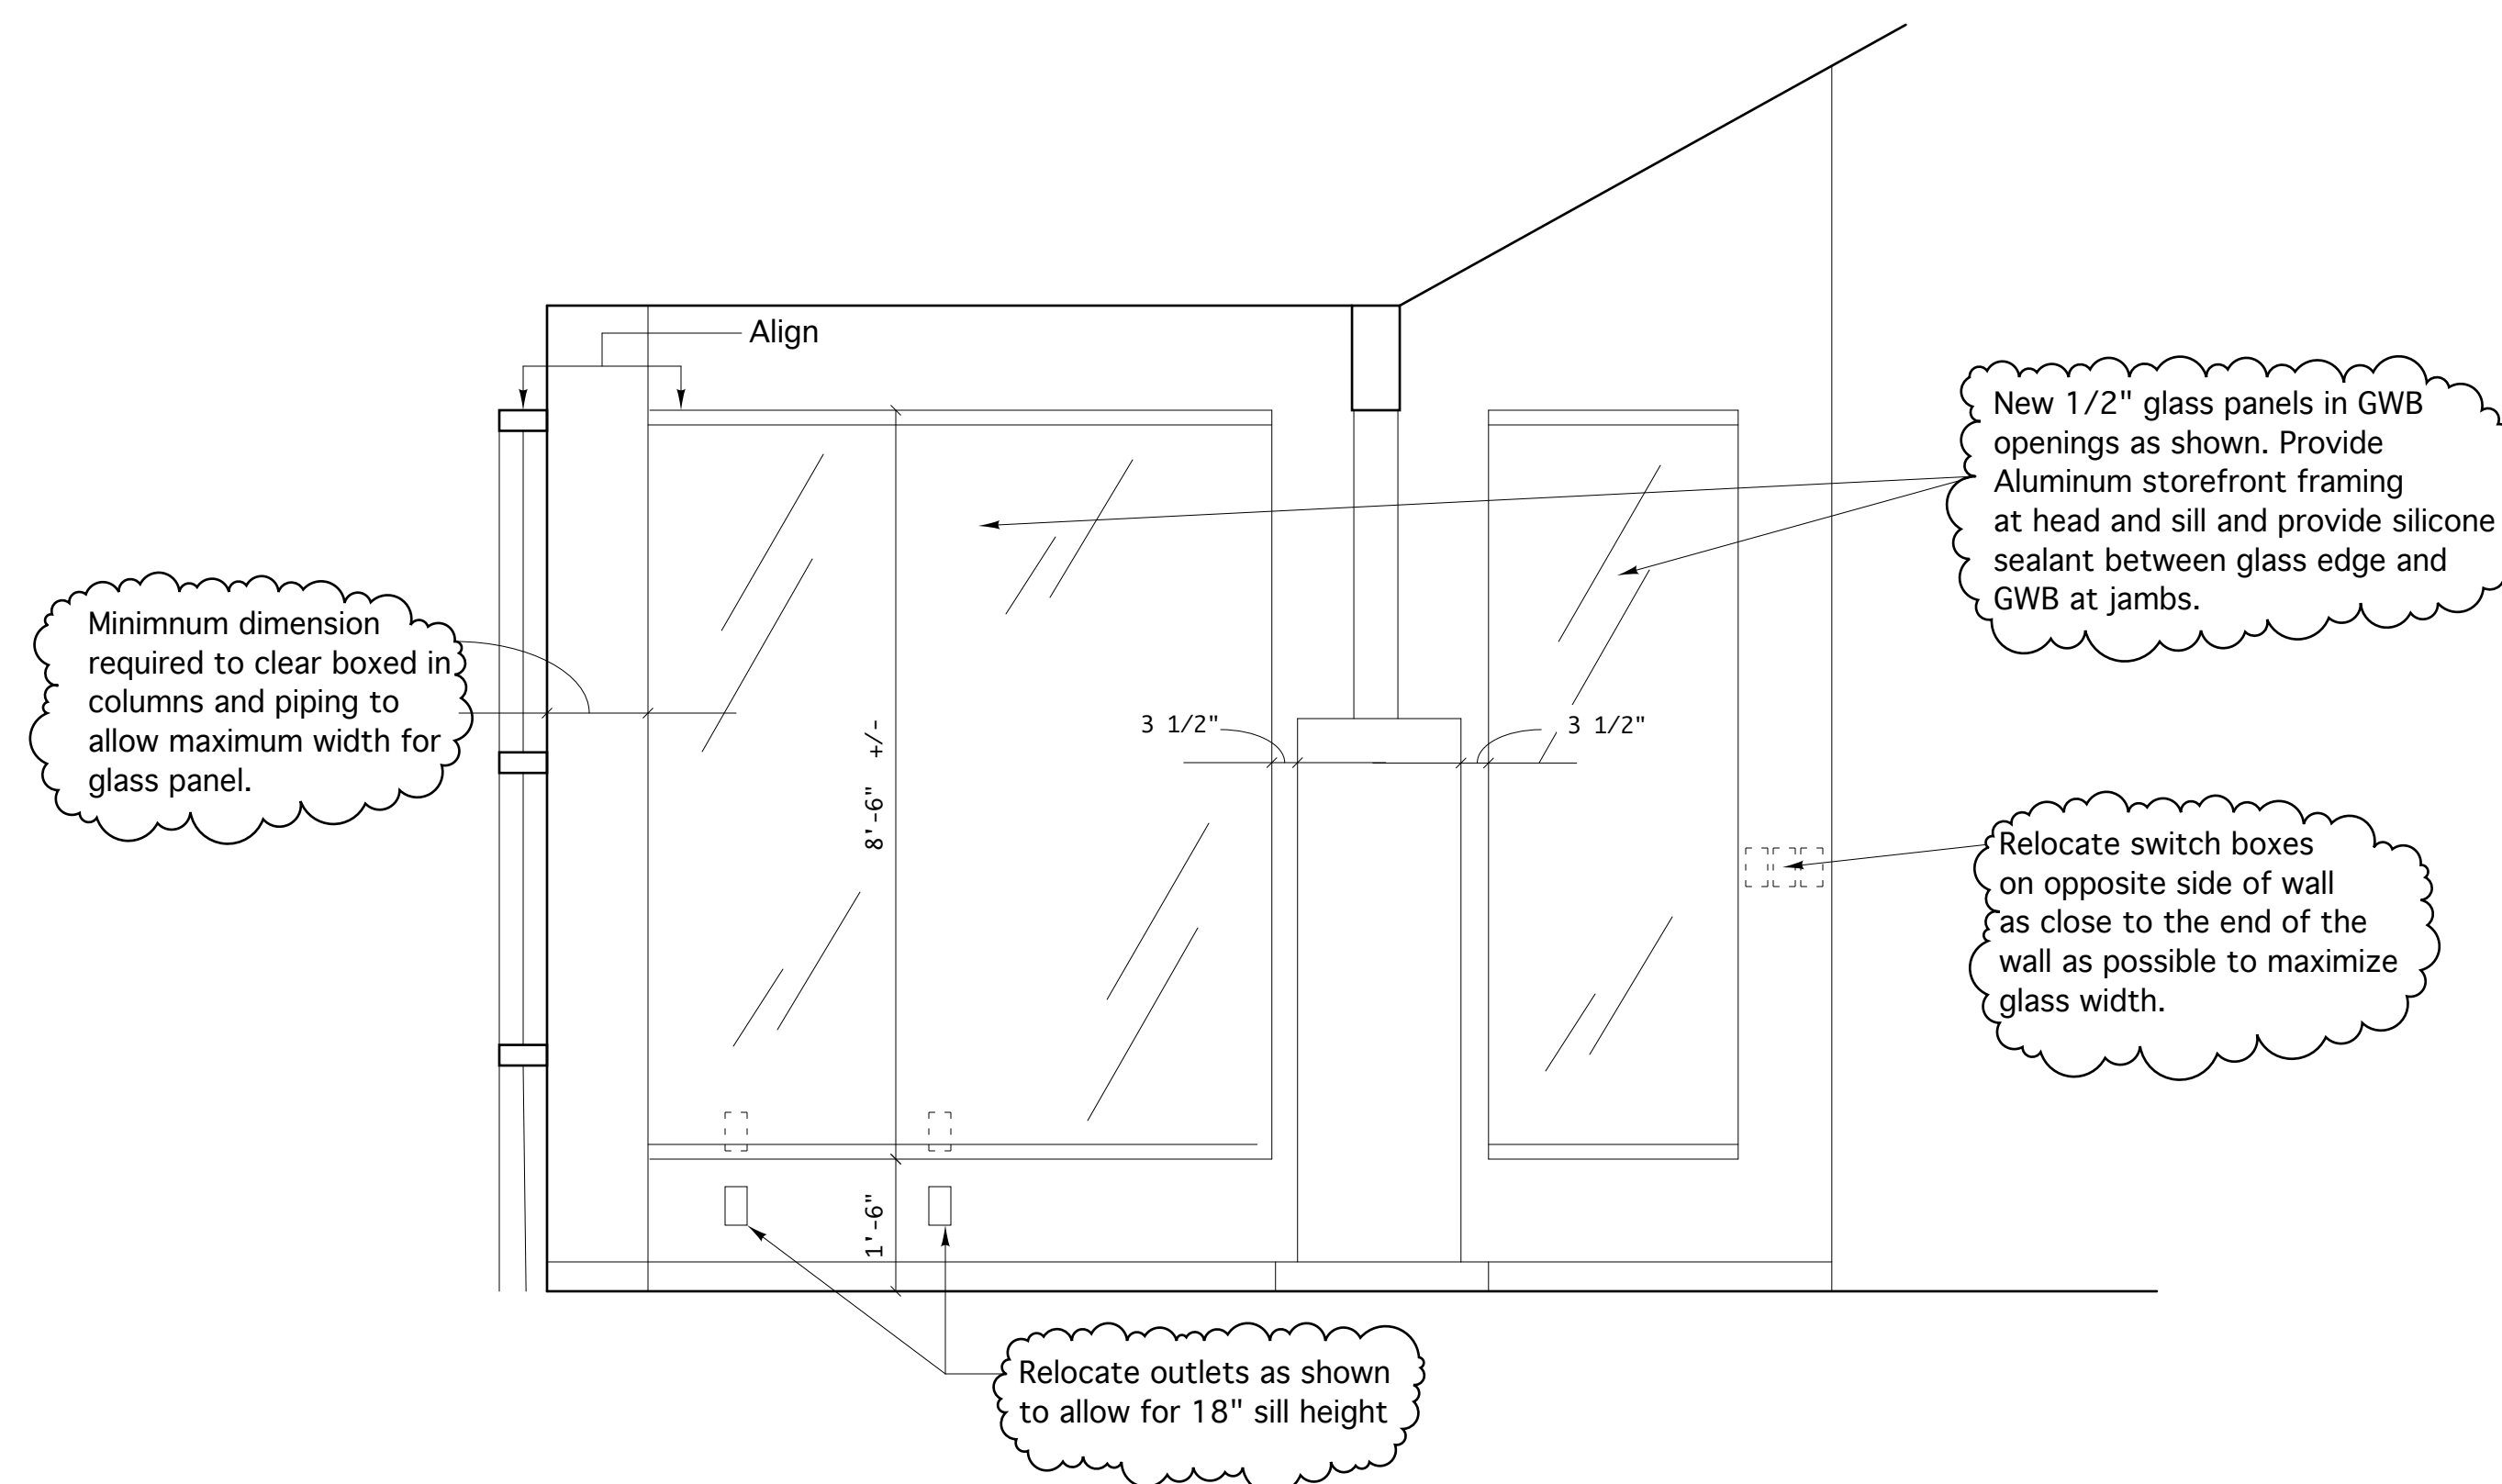

ELEVATION B

1/2"=1'-0"

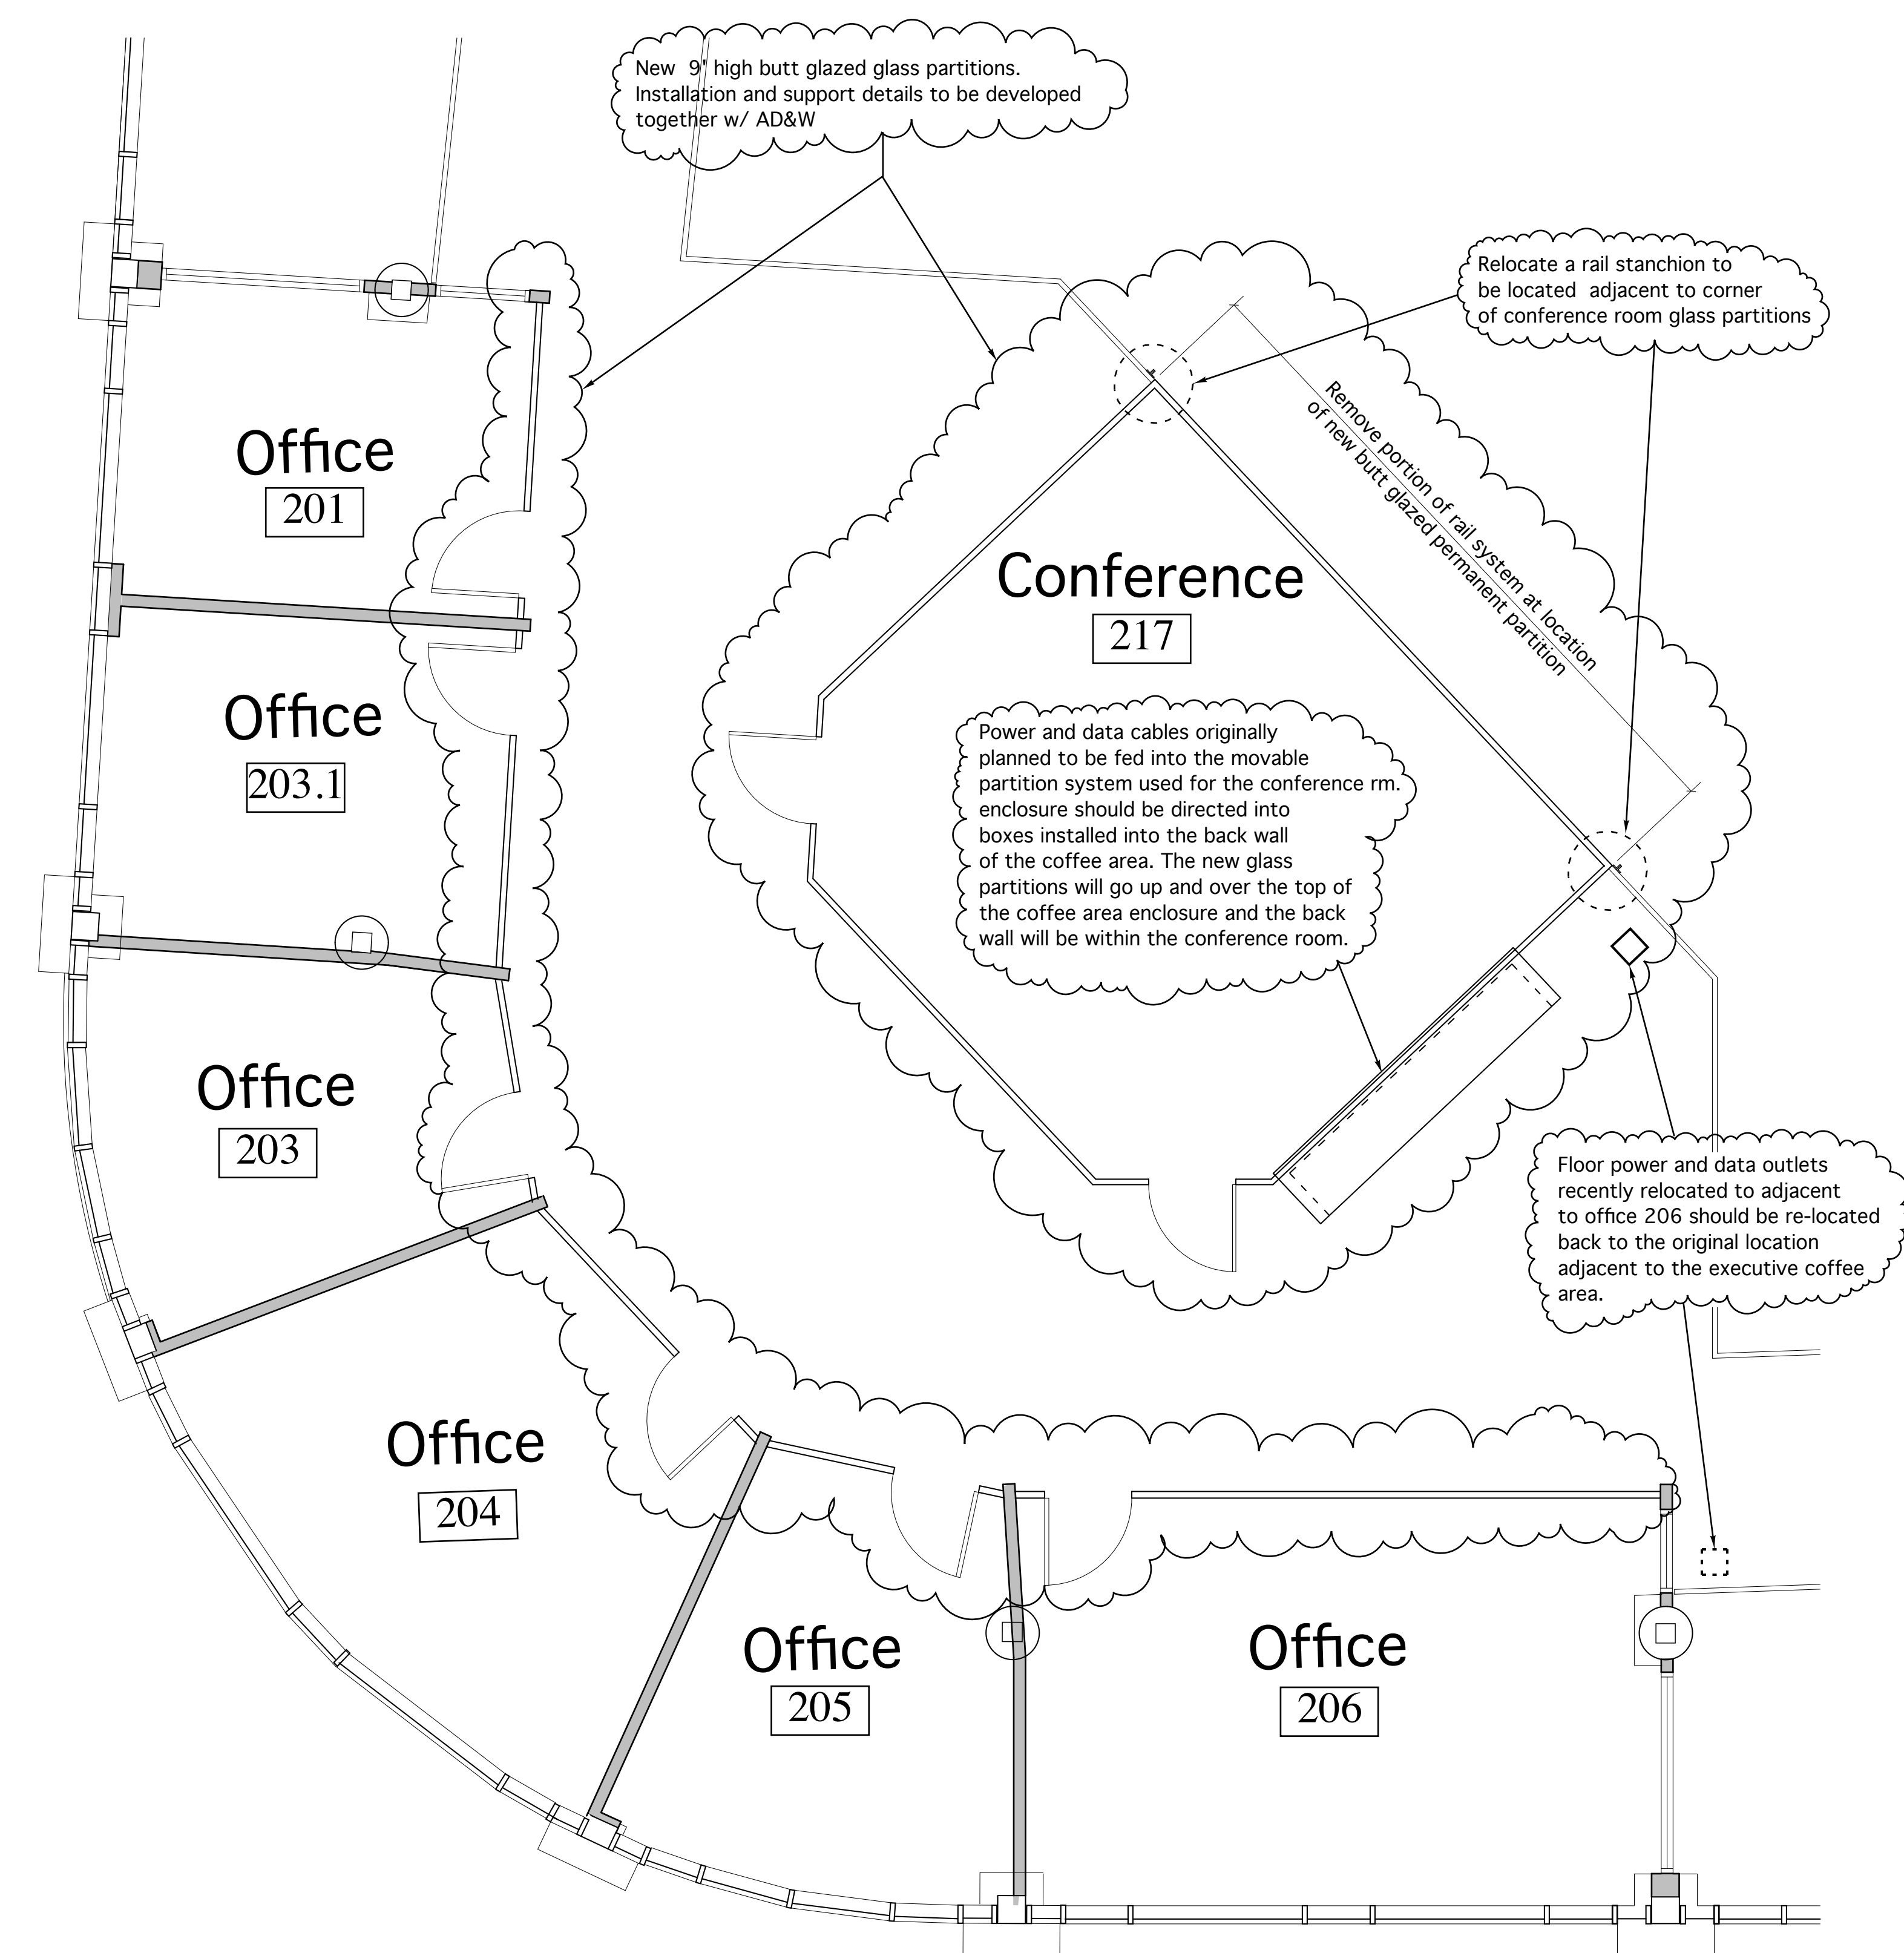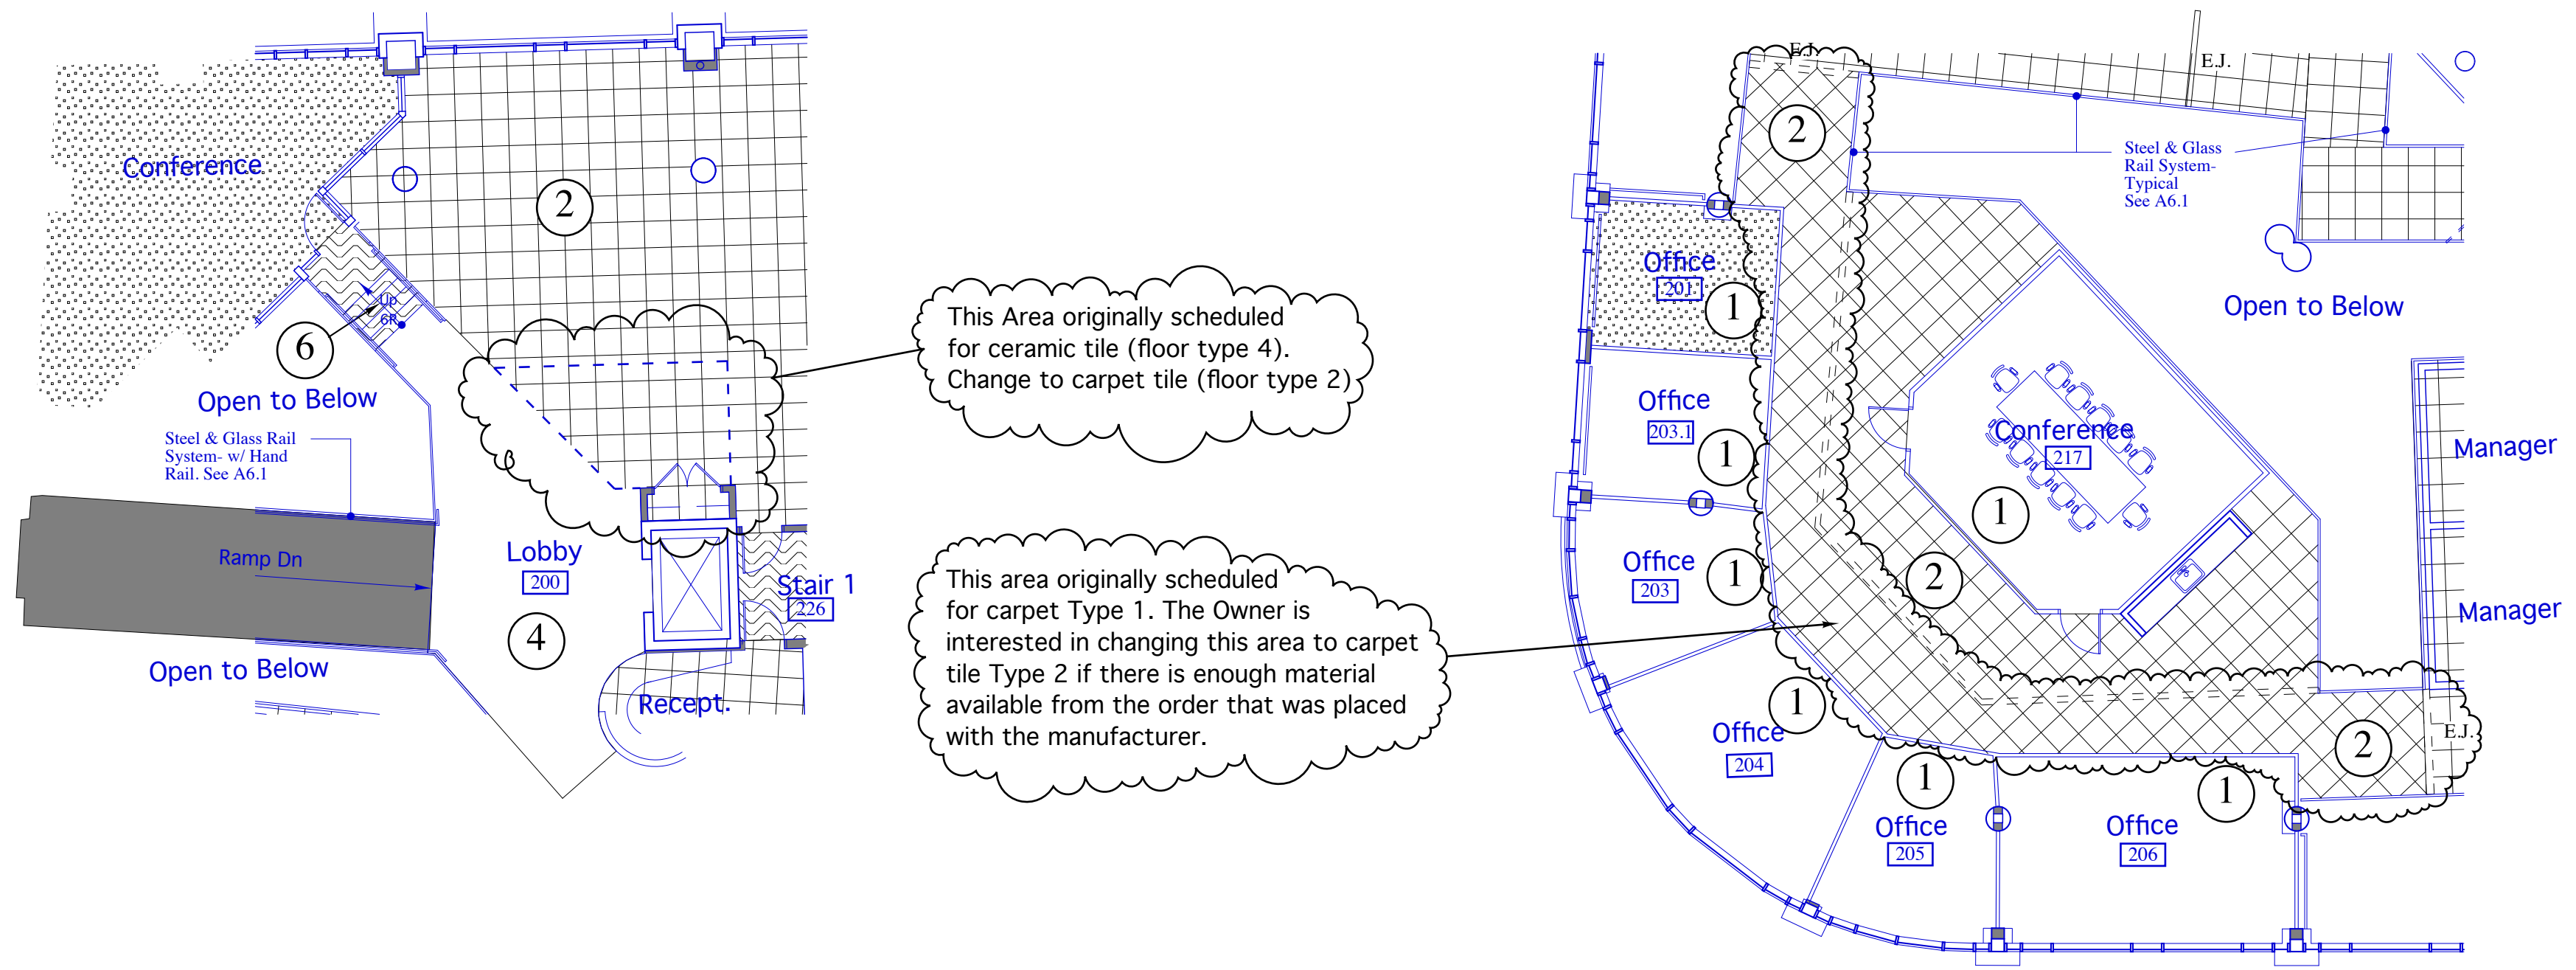


NEW BUTT GLAZED GLASS WALL SYSTEM TO CONSIST OF 1/2" TEMPERED GLASS PANELS WITH CONTINUOUS TOP AND BOTTOM SHOES W/ SATIN NICKEL FINISH. IF THIS FINISH IS NOT AVAILABLE THEN PROVIDE SATIN BRUSHED ALUMINUM FINISH. METAL DUTCHMAN CLIPS MAY BE REQUIRED AT GLASS PANEL JOINTS BASED ON ENGINEERING FINDINGS.

OFFICE DOORS WILL BE FITTED WITH LOCKS AT THE BOTTOM RAIL. GLASS WALL HEIGHT AT CONFERENCE ROOM 217 AND THE EXECUTIVE OFFICES SHALL BE 9'-0". WALL HEIGHT AT CONFERENCE ROOM 201A SHALL MATCH HEIGHT OF EXISTING TO BE REMOVED.

PARTIAL SECOND FLOOR FINISH PLANS

3/32"=1'-0"

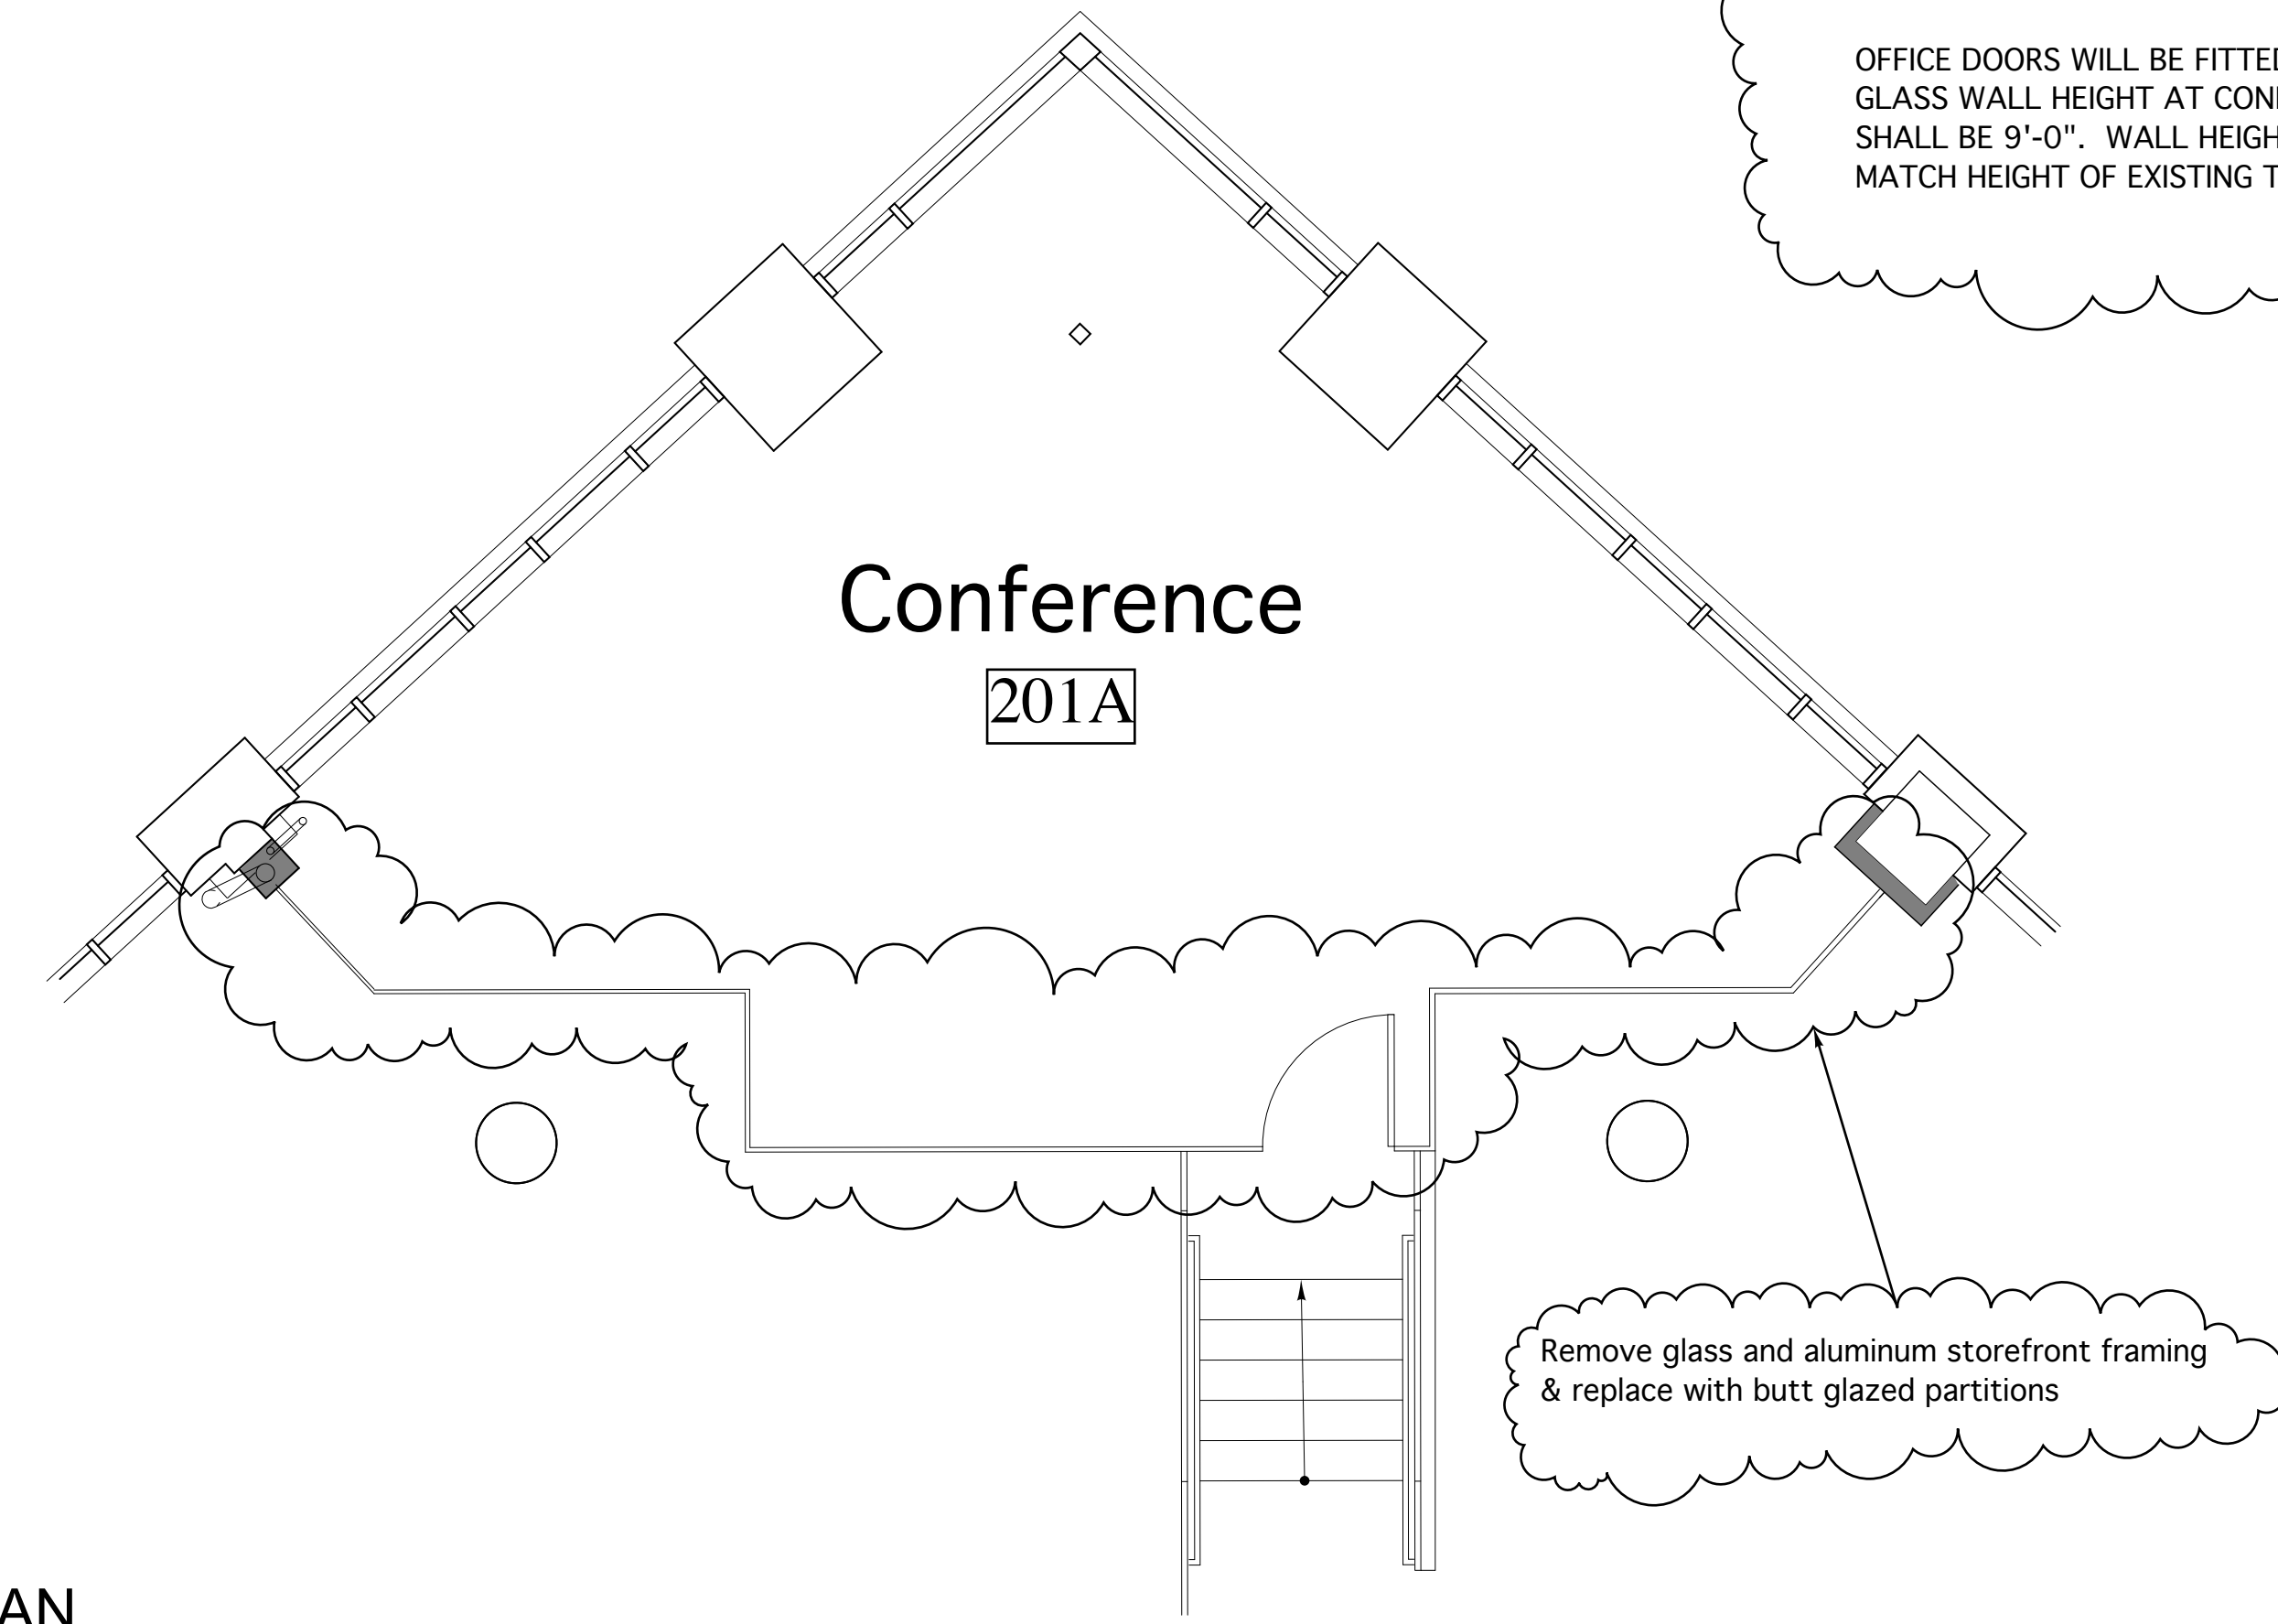

PLAN
SCALE: 1/4" = 1'-0"