

**POWERPAY
OFFICE FIT
UP**

**Winton Scott
Architects
5 Milk Street
Portland, ME 04101**

**Wright Ryan
Construction, Inc.
10 Danforth Street
Portland, ME 04101**

**Becker Structural
Engineers, Inc.
75 York Street
Portland, Maine 04101**


**Mechanical Systems
Engineers
10 Royal River Center
Yarmouth, Maine 04096**

**Bartlett Design
942 Washington St.
Bath, Maine 04530**


**Fore Solutions
386 Fore Street
Portland, Maine 04101**

**FIRE ALARM
WIRING DIAGRAMS
& DETAILS**


E3.3

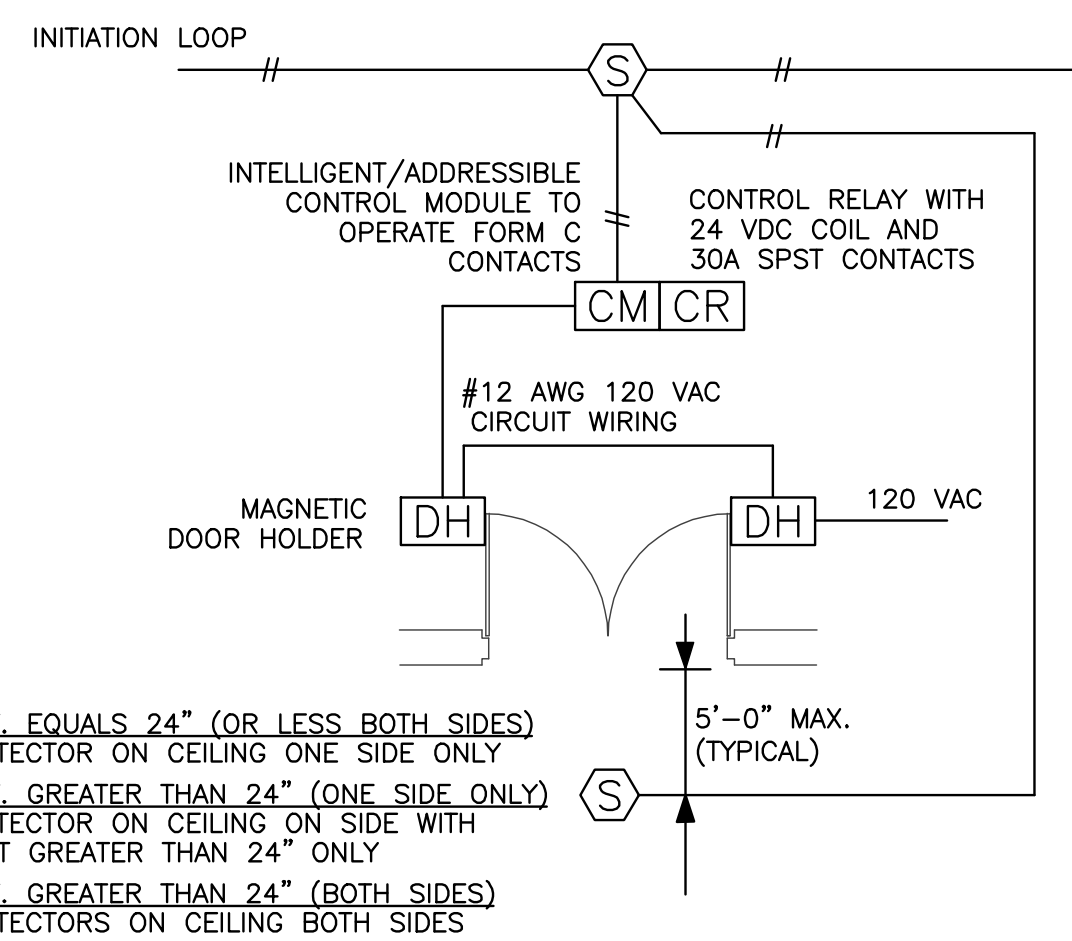

DOOR HOLDER FIRE ALARM INTERFACE WIRING DIAGRAM
NOT TO SCALE

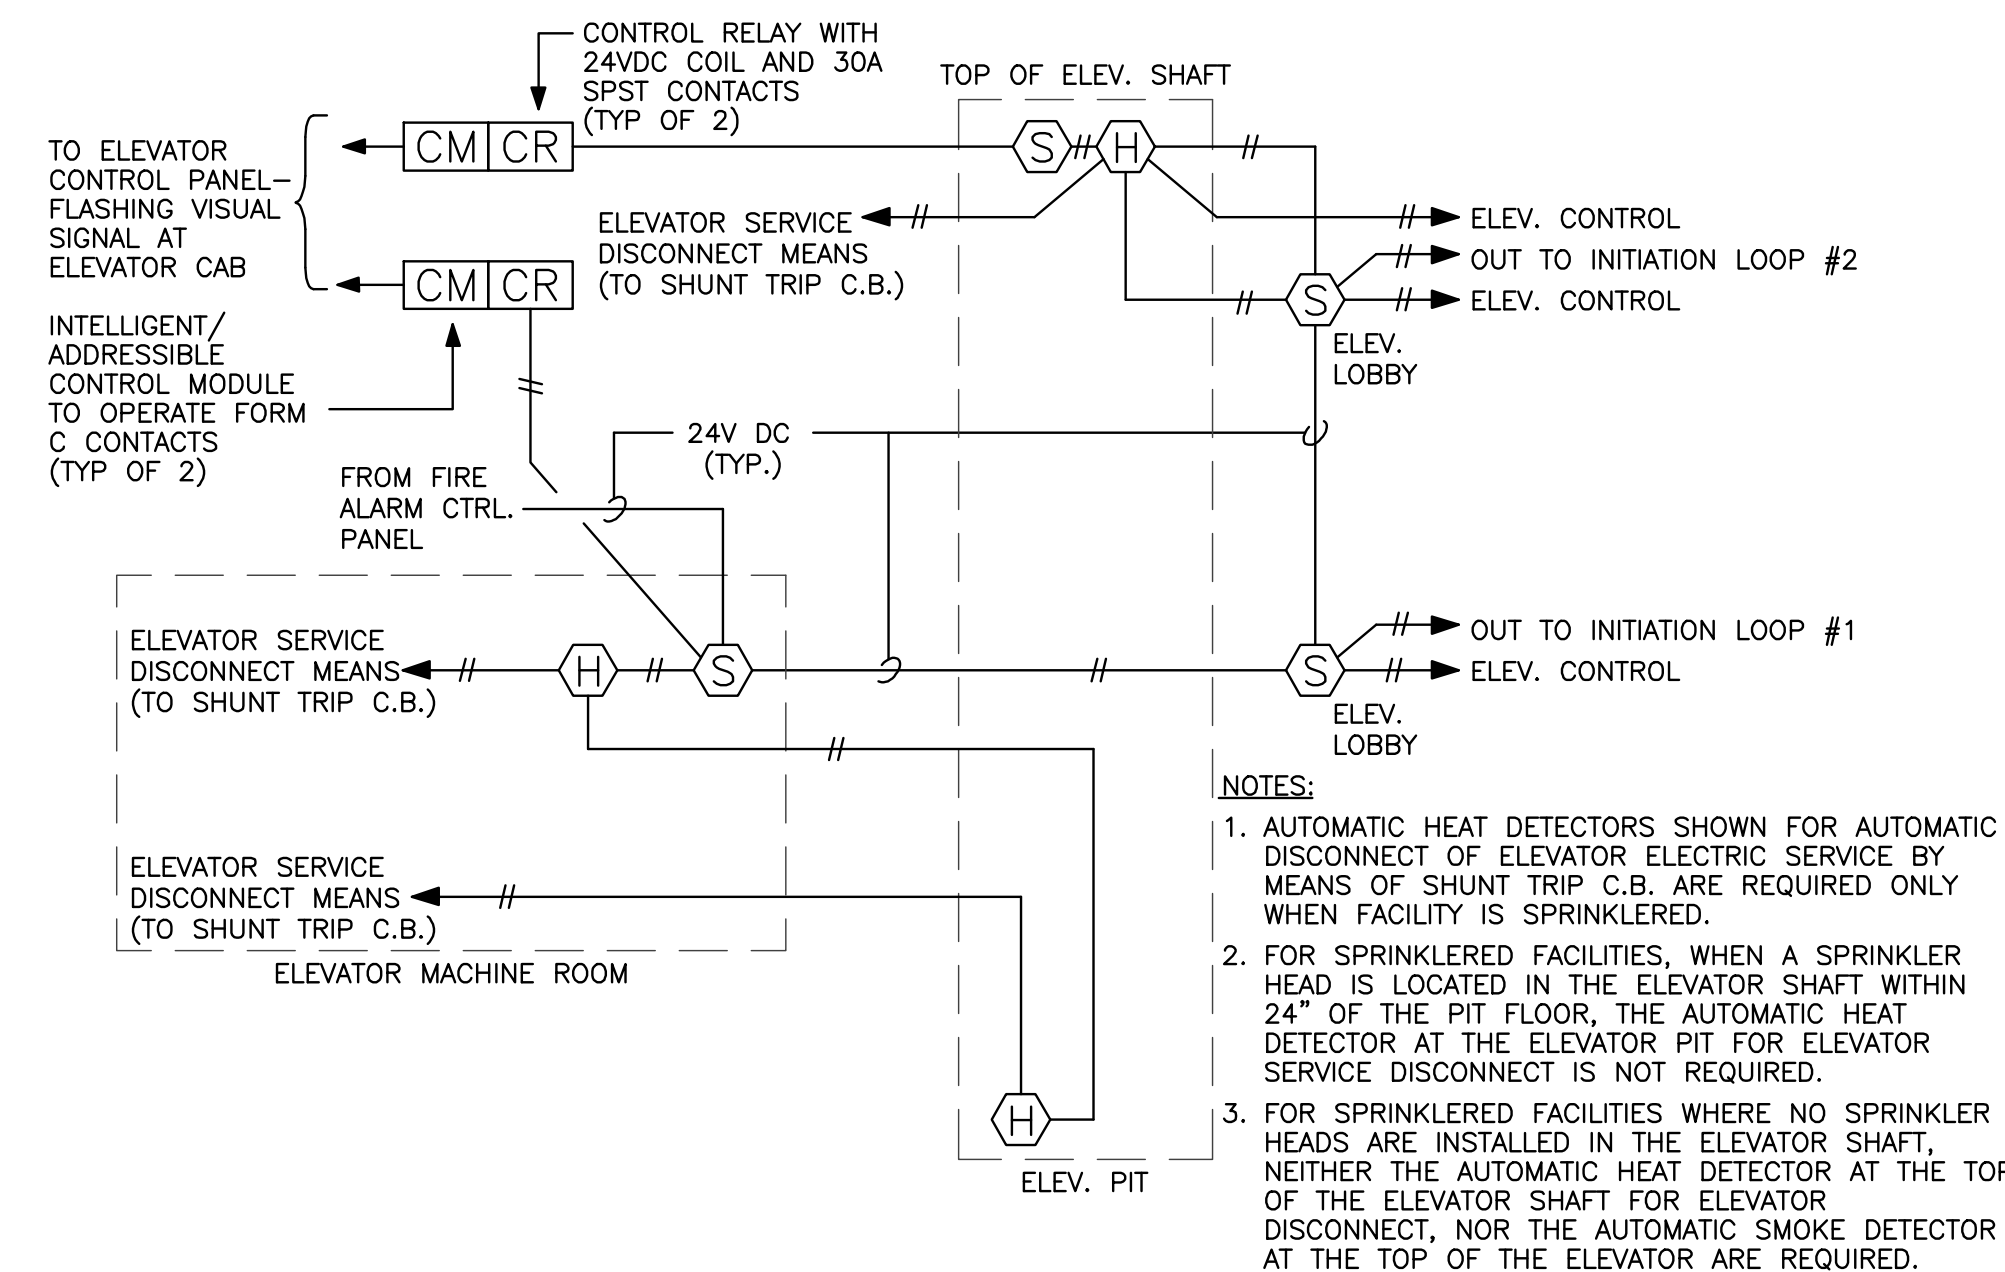

INSTALL DETECTORS AND WIRING IN CONFORMANCE WITH STATE ELEVATOR CODE.
ELEVATOR FIRE ALARM INTERFACE WIRING DIAGRAM
NOT TO SCALE

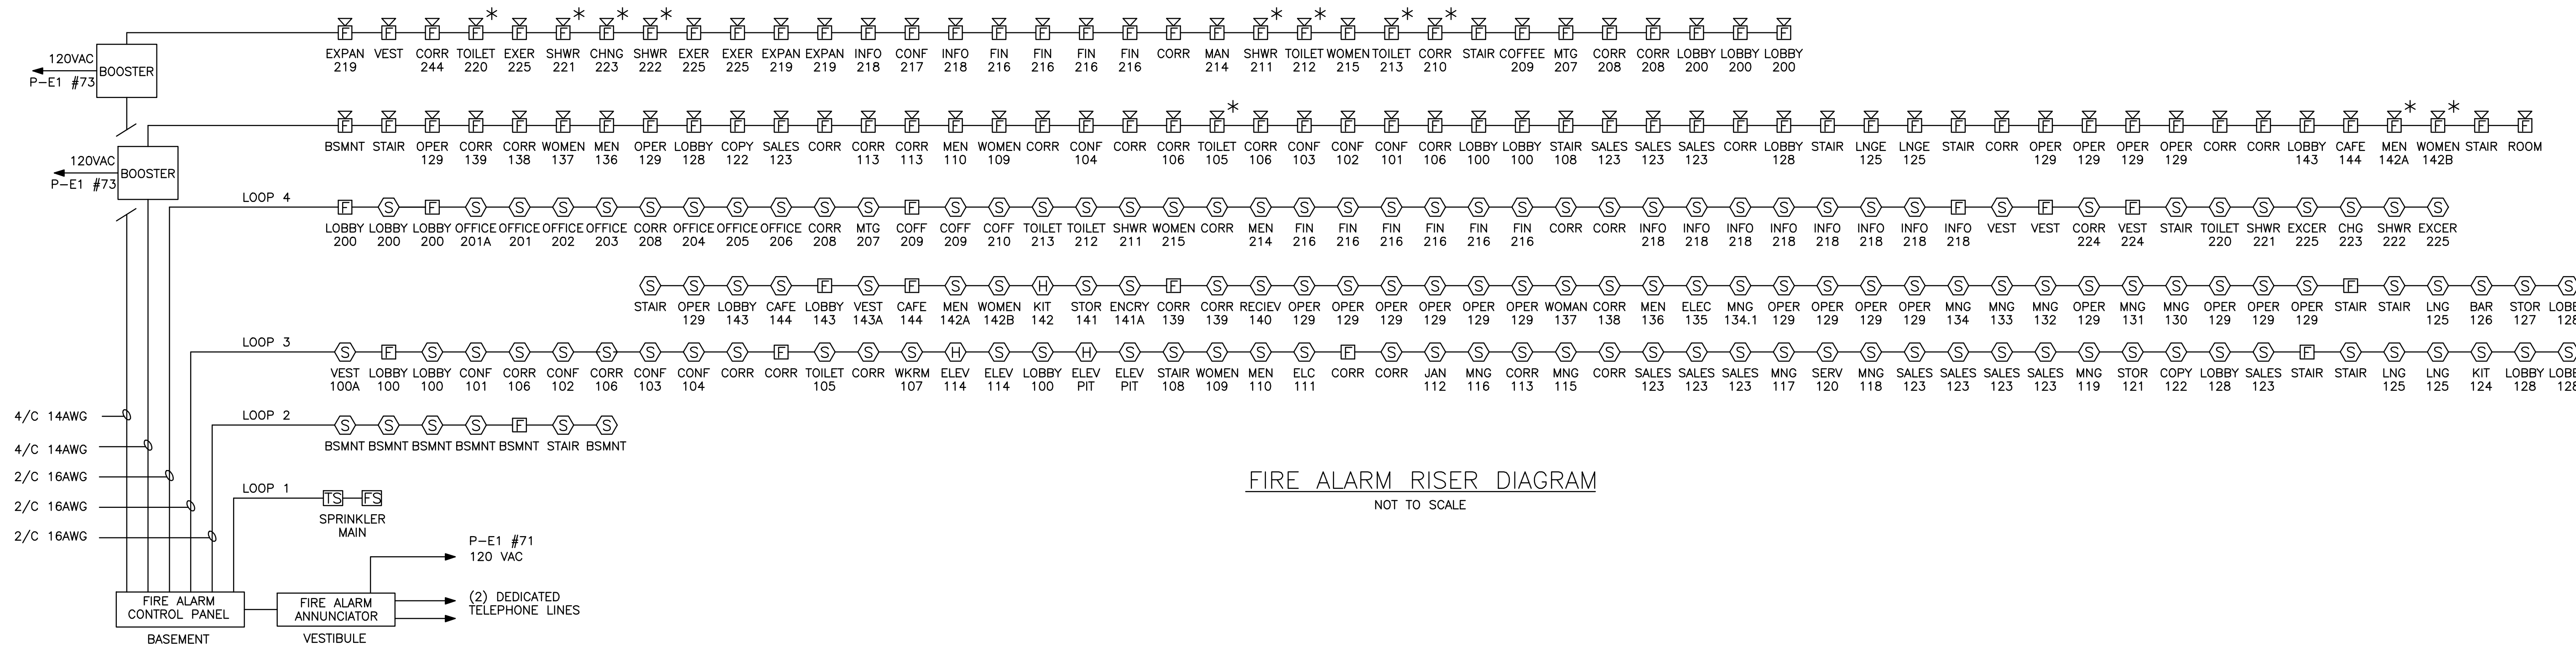

FIRE ALARM RISER DIAGRAM
NOT TO SCALE

FIRE ALARM RISER DIAGRAM NOTES:
1. PROVIDE A TAMPER AND FLOW SWITCH AT EACH SPRINKLER MAIN VALVE.