

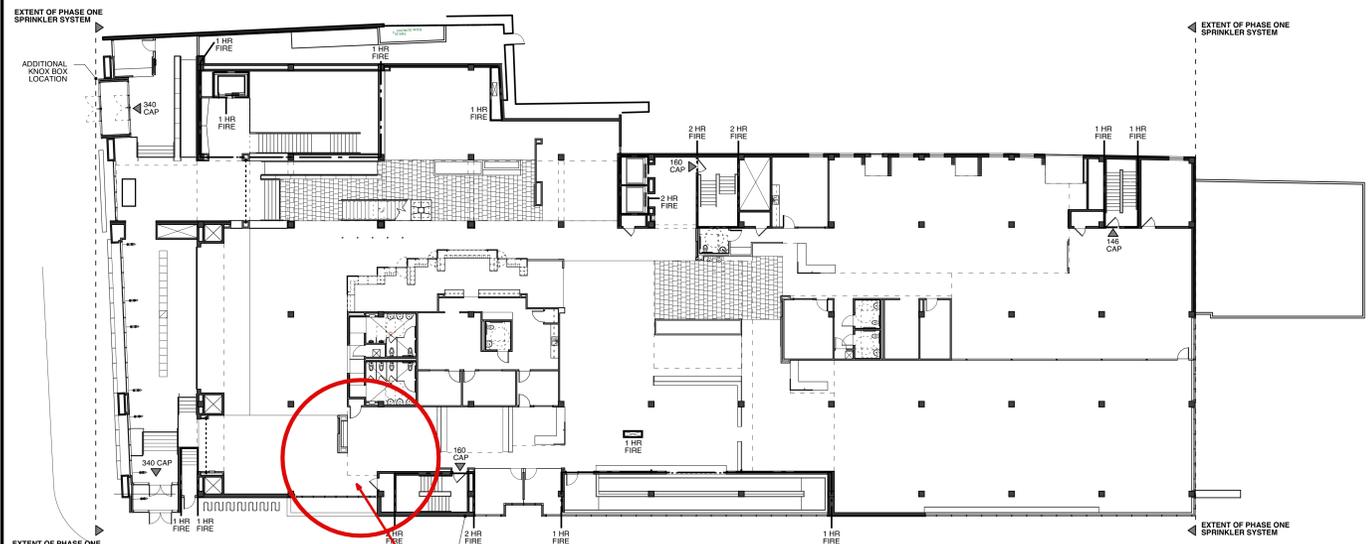


CODE PLAN - LOWER LEVEL (799 OCCUPANTS)

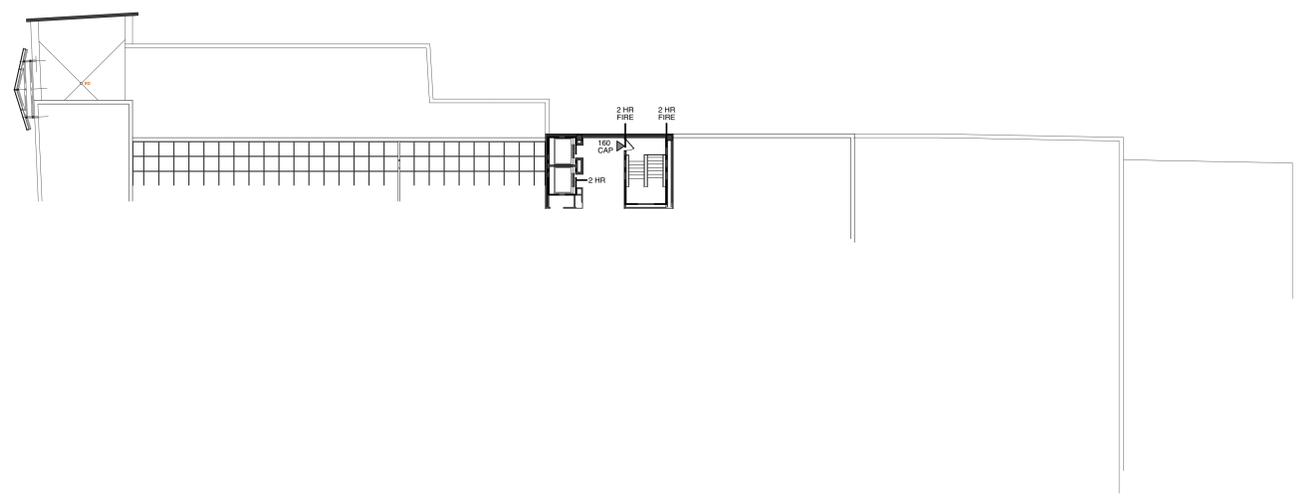

2 CODE PLAN - MAIN LEVEL (499 OCCUPANTS)

SCALE: 1/16" = 1'-0"

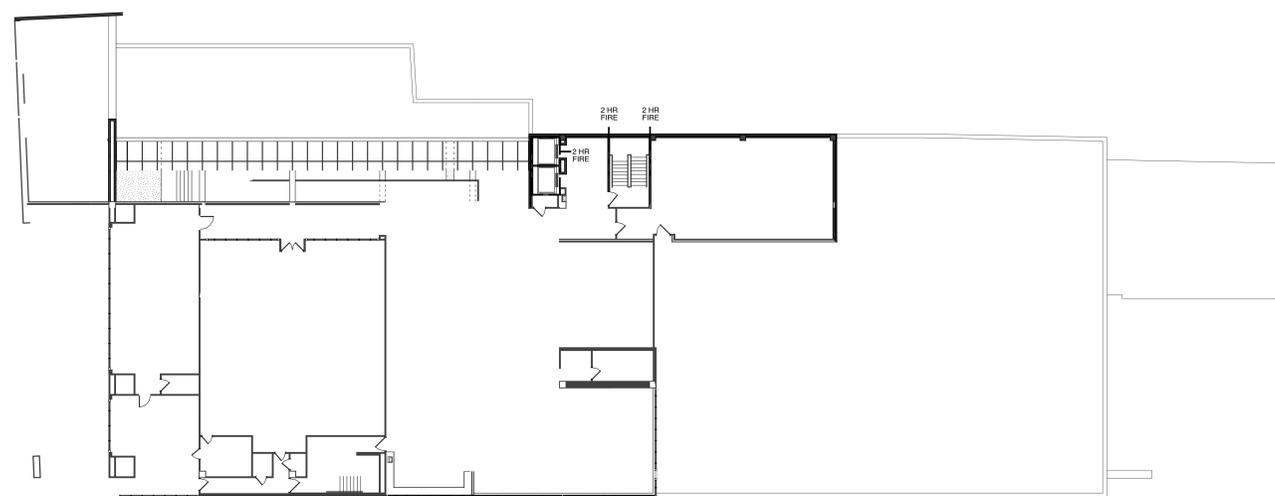

<p>Scott Simons Architects 22 York Street Portland, Maine 04101 Tel: 207 772 4656 Fax: 207 828 4656 www.scottsimonsarchitects.com</p>	<p>PROJECT</p> <p>Portland Public Library Addition / Renovation</p> <p>5 MONUMENT SQUARE PORTLAND, ME</p>
	<p>TITLE</p> <p>CODE PLANS</p>
<p>THIS DRAWING IS THE PROPERTY OF SCOTT SIMONS ARCHITECTS AND IS NOT TO BE COPIED OR REPRODUCED IN PART OR WHOLE.</p>	<p>STATUS:</p> <p>ISSUED FOR BIDDING CONSTRUCTION DOCUMENTS</p>
	<p>DATE: 02.13.2009</p> <p>SCALE:</p> <p>PROJECT NO. 2008-0000</p> <p>DRAWN BY: 2008 Scott Simons Architects</p> <p>DWG NO. A001</p>