Portland Public Library - Addition/Renovation

5 Monument Square Portland, Maine 04101

Portland Public Library 5 Monument Square Portland, Maine 04101 phone: 207 871-1700 fax: 207-871-1703 e-mail: podgajny@portland.lib.me.us web: portlandlibrary.com


**Architect: Scott Simons Architects** 75 York Street Portland, Maine 04101


phone: 207 772-4656 fax: 207 828-4656 e-mail: stephen@simonsarchitects.com web: simonsarchitects.com


Structural Engineer: Becker Structural Eng, Inc 75 York Street Portland, ME 04101 tel: 207 879-1838 fax: 207 879-1822 e:mail: ethan@beckerstructural.com web: beckerstructural.com

Mechanical Engineer: Allied Engineering 160 Veranda Street Portland, ME 04103 tel: 207.221.2260 fax: 207.221.2266 email: imacdonald@allied-eng.com web: allied-eng.com

Consruction Manager: Ledgewood Construction 27 Main Street South Portland, ME 04106 tel: 207.767.1866 fax: 207.767.1869 email: ppelletier@ledgewoodconstruction.com web: ledgewoodconstruction.com

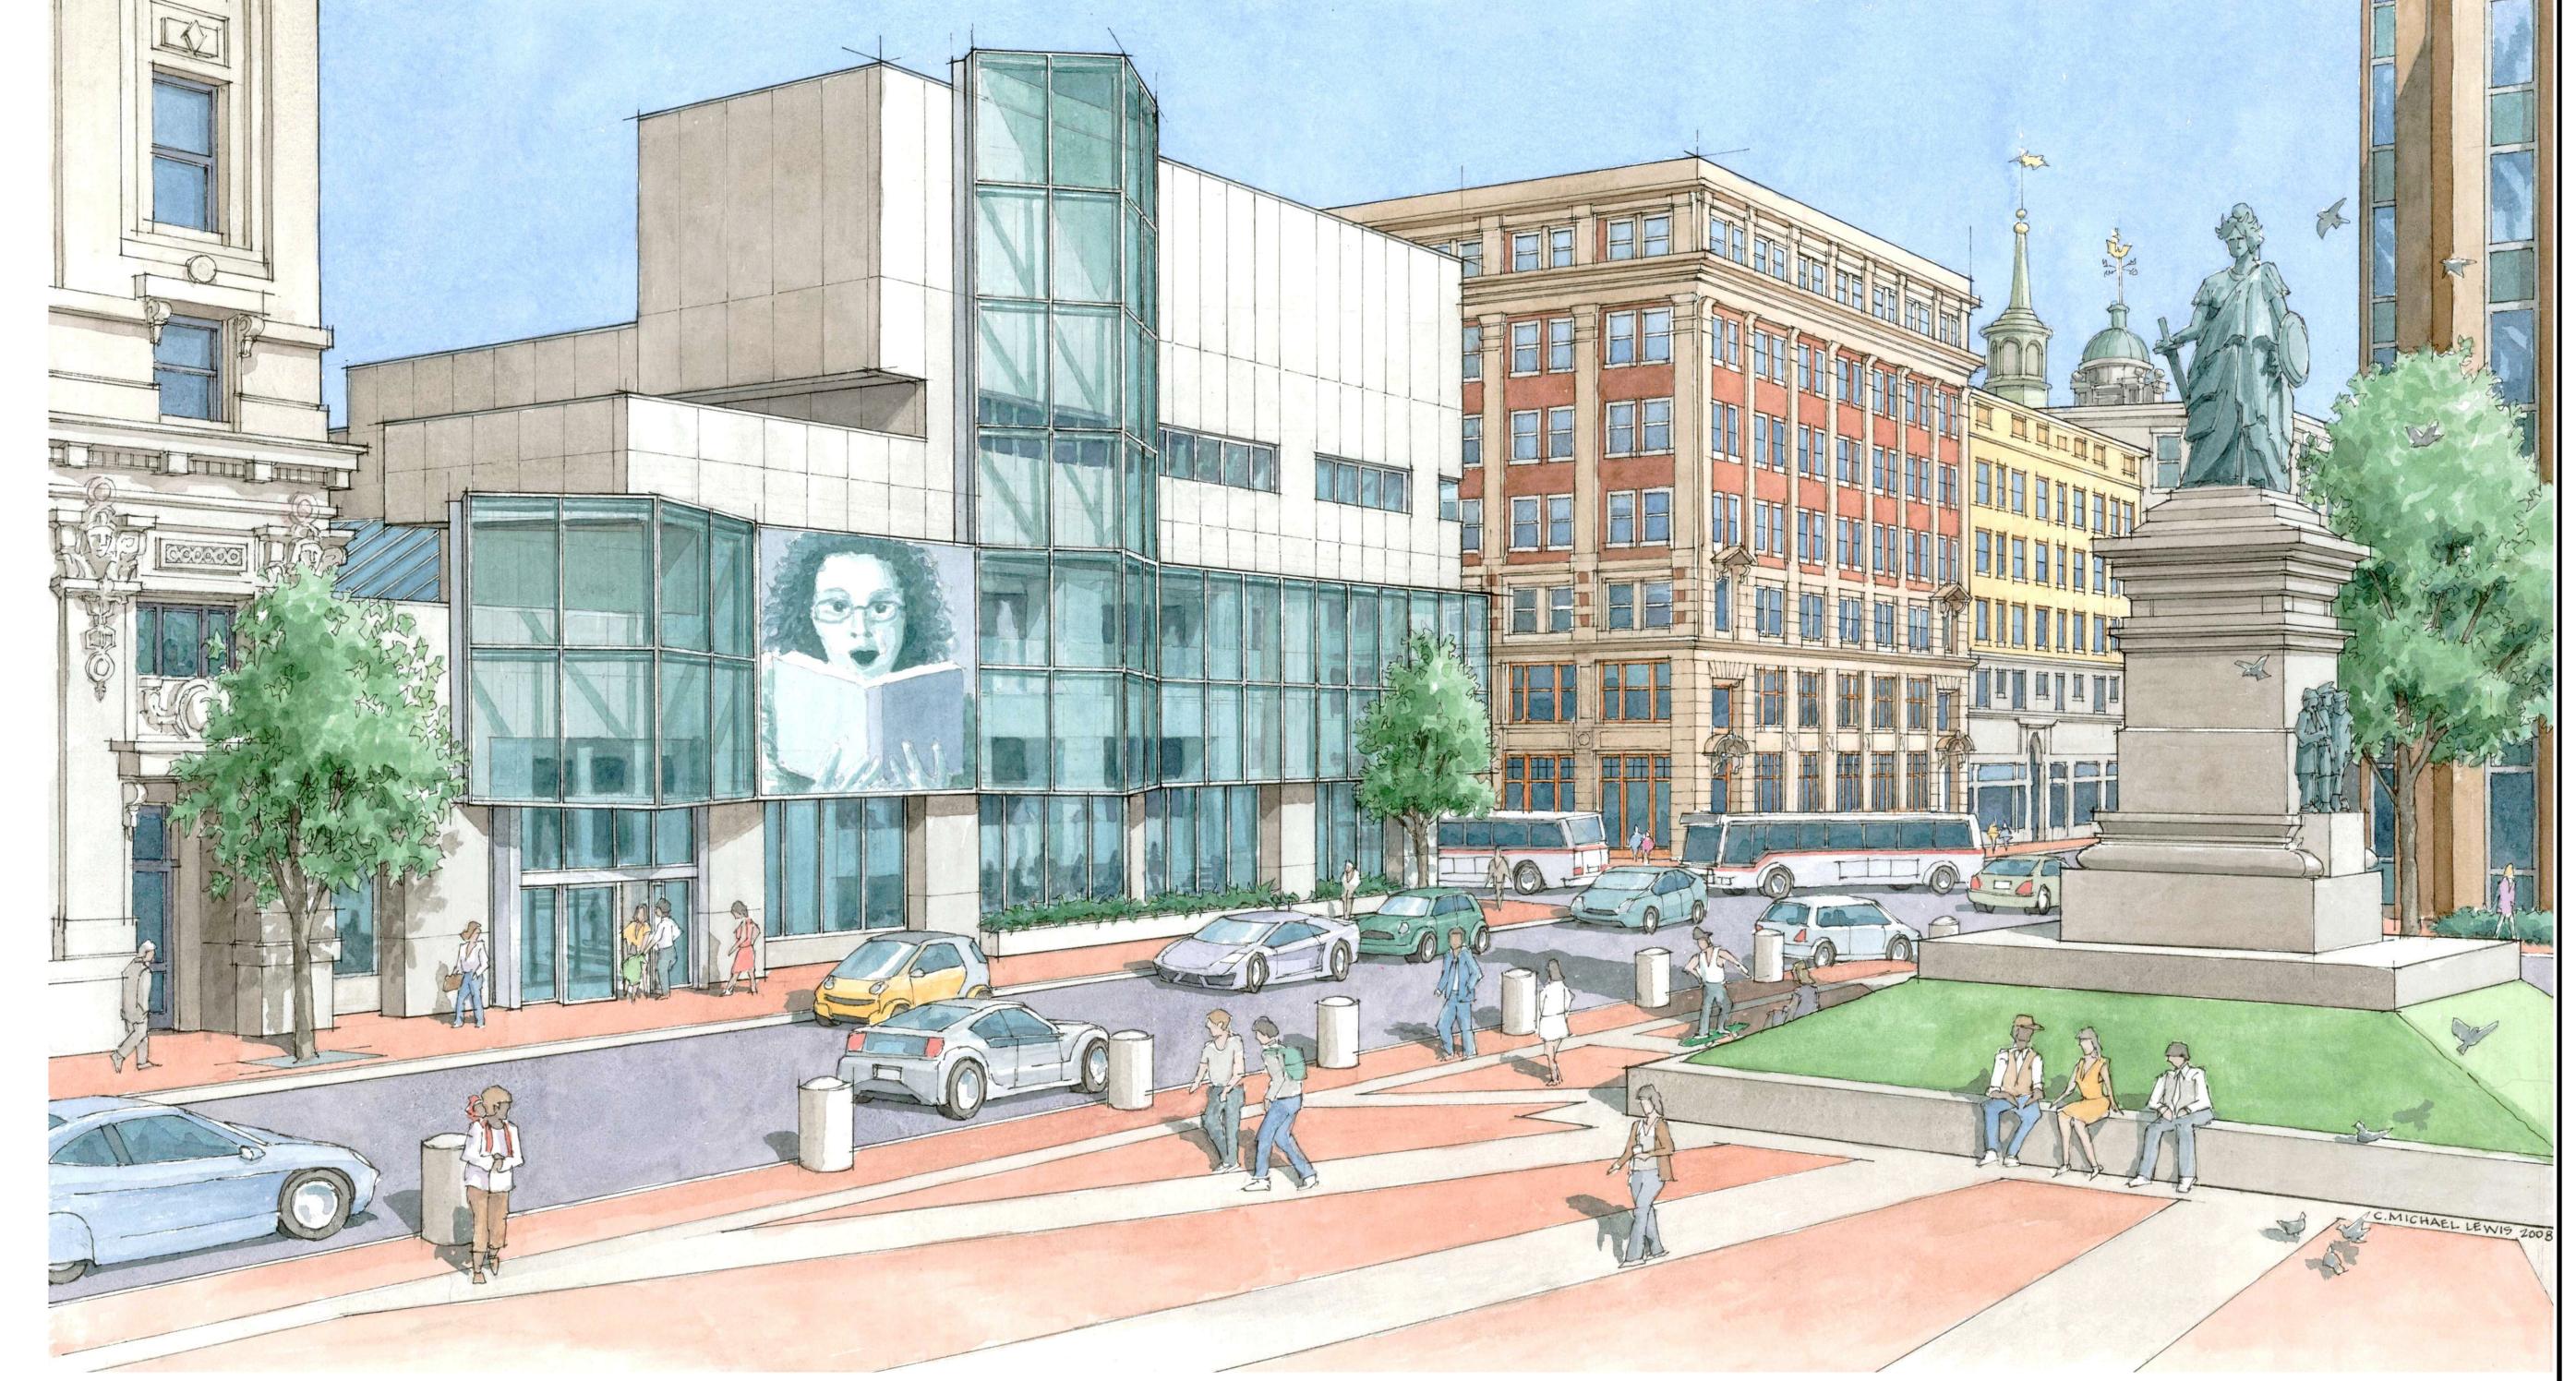

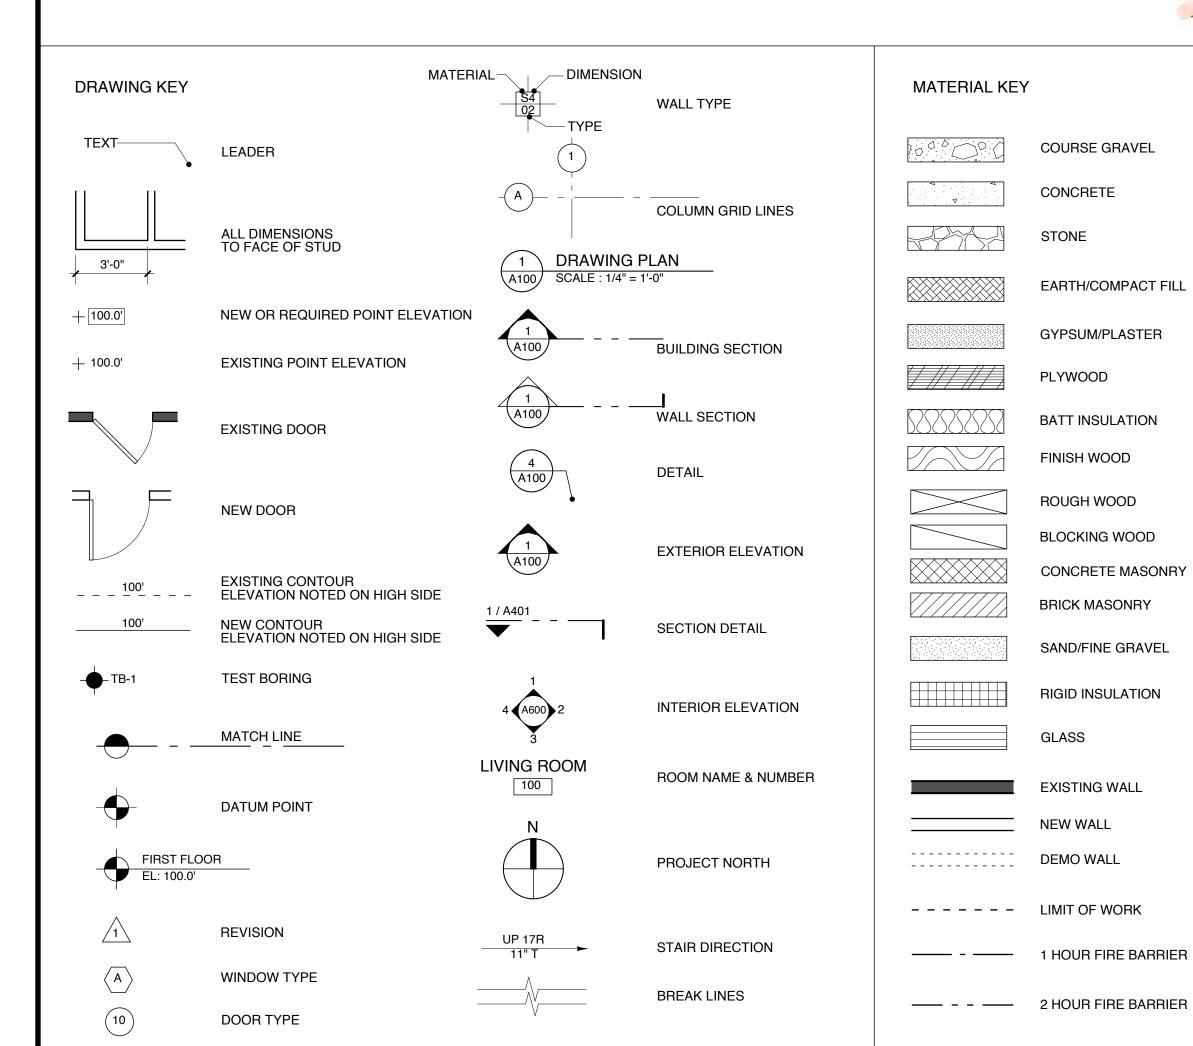

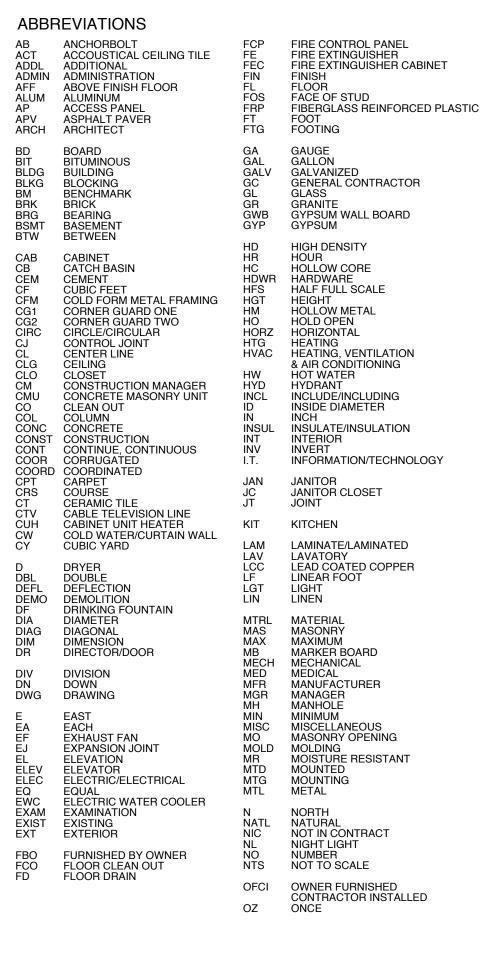

COURSE GRAVEL

EARTH/COMPACT FILL

GYPSUM/PLASTER

BATT INSULATION

FINISH WOOD

**ROUGH WOOD** 

BLOCKING WOOD

**BRICK MASONRY** 

SAND/FINE GRAVEL

RIGID INSULATION

EXISTING WALL

**NEW WALL** 

DEMO WALL

CONCRETE MASONRY

PLYWOOD

CONCRETE

PC PIECE
PL PLATE
PLAS PLASTER
PLAM PLASTIC LAMINATE
PLYWD PLYWOOD

RADIUS/RISER/HAINGE
ROOF DRAIN
RECREATION
RECTANGLE
REFERENCE / REFRIGERATOR
REQUIRED
REFRIGERATOR

RECESSED FIRE EXTINGUISHER CAB ROOFING

REVISE/REVISION

SECTION
SQUARE FOOT
SHEET
SIMILAR
SPECIFICATION(S)
SQUARE
STAINLESS STEEL
SOUND TRANSMISSION

TELEPHONE
TEMPERATURE/TEMPERED
TONGUE & GROOVE
THICKNESS
TOP OF

VAPOR BARRIER VINYL COMPOSITE TILE VENTILATOR/VENTILATION


VERTICAL VESTIBULE


VAPOR RETARDER

WATER CLOSET WOOD WINDOW WITH OUT WELDED WIRE FABRIC

UNDERWRITERS LABORATORIES UTILITIES

WEST/WATER/WASHER/WIDTH

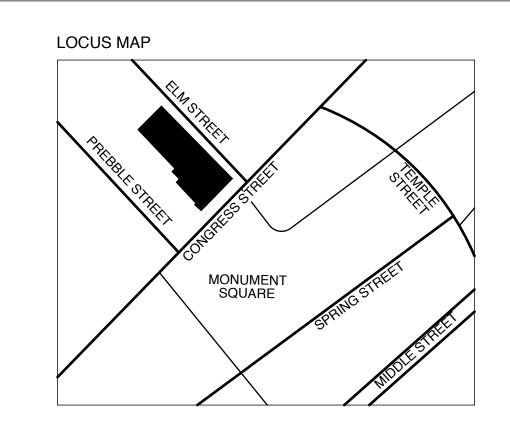

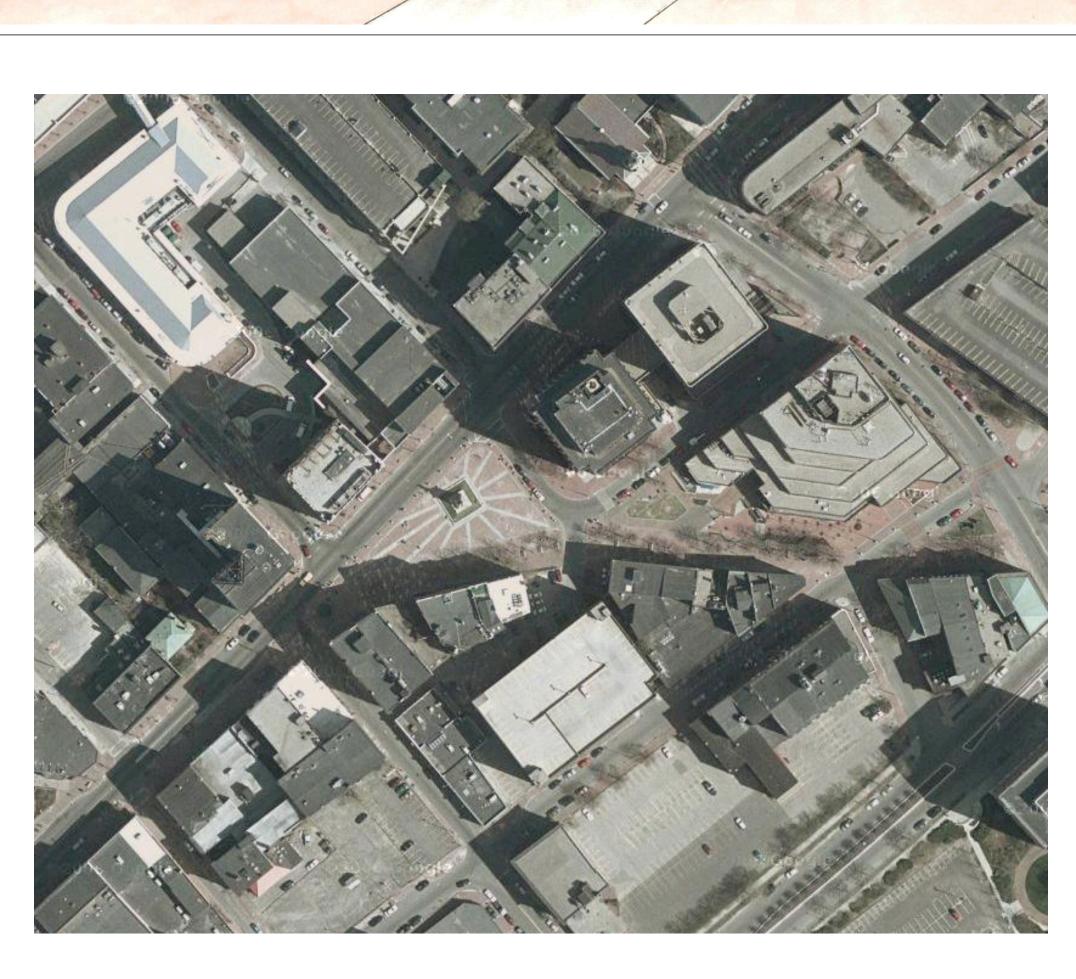



**A000**