




1 PLAN DETAIL:
UPPER CURTAIN WALL EDGE CONDITION AT CONGRESS ST. ENTRY
A103 SCALE: 3/4" = 1'-0"

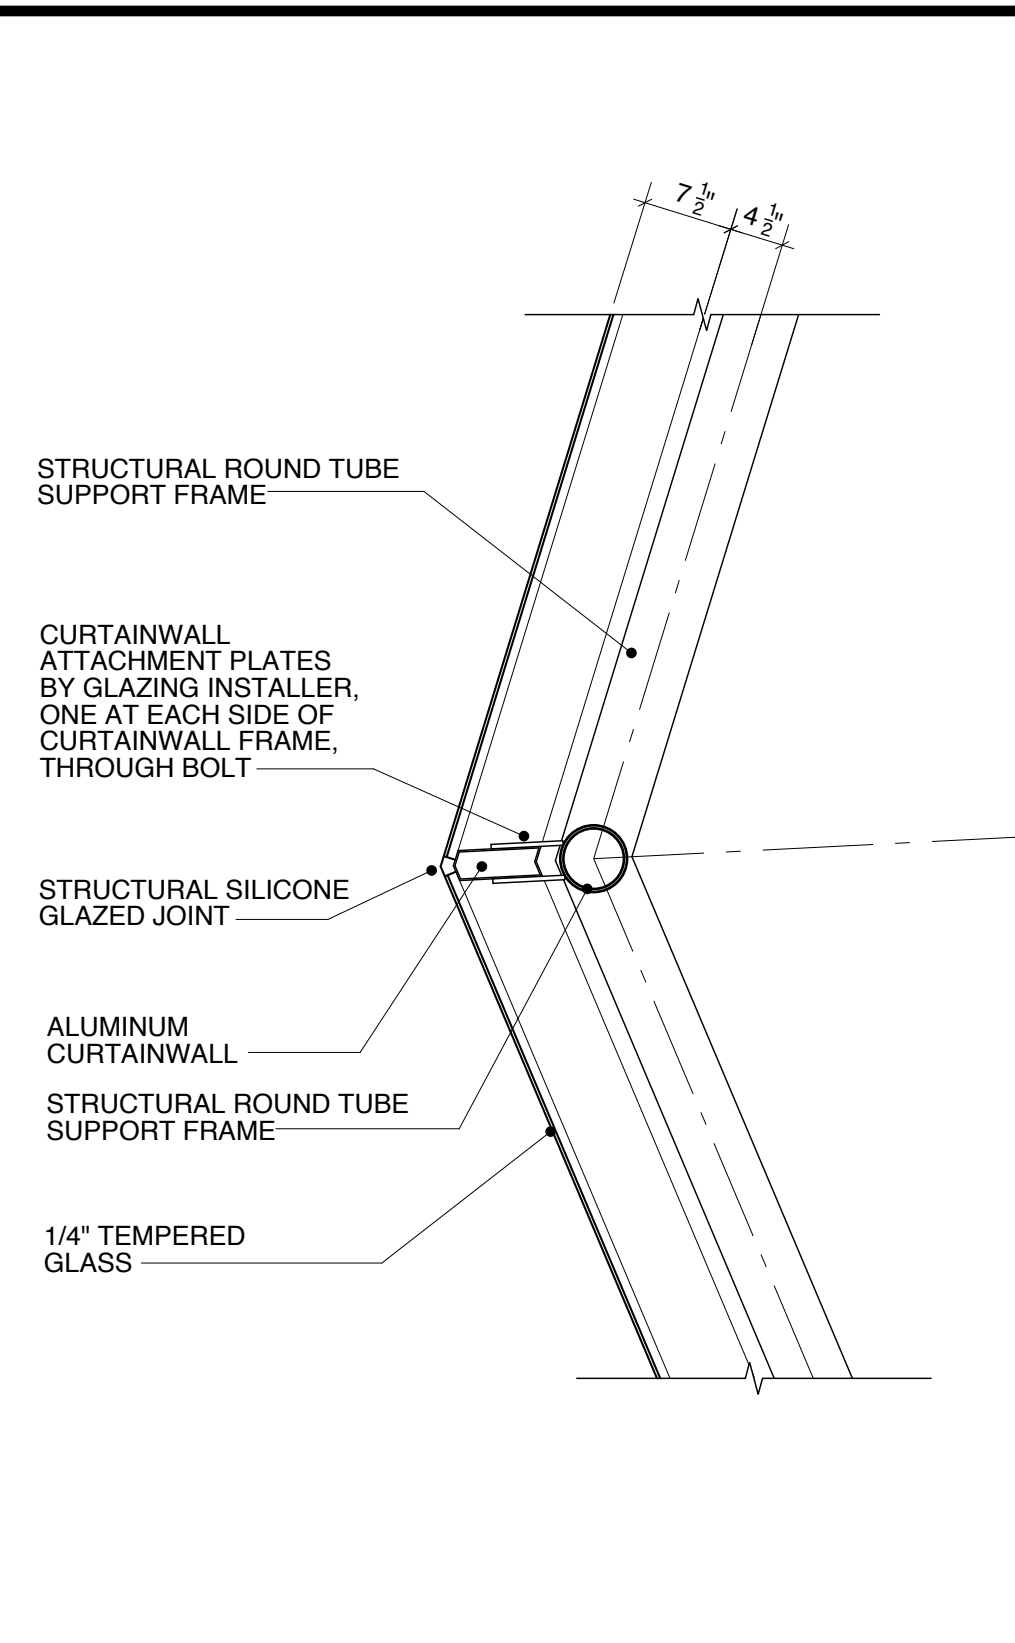


2 PLAN DETAIL:
UPPER CURTAINWALL AT PROW
A103 SCALE: 3/4" = 1'-0"

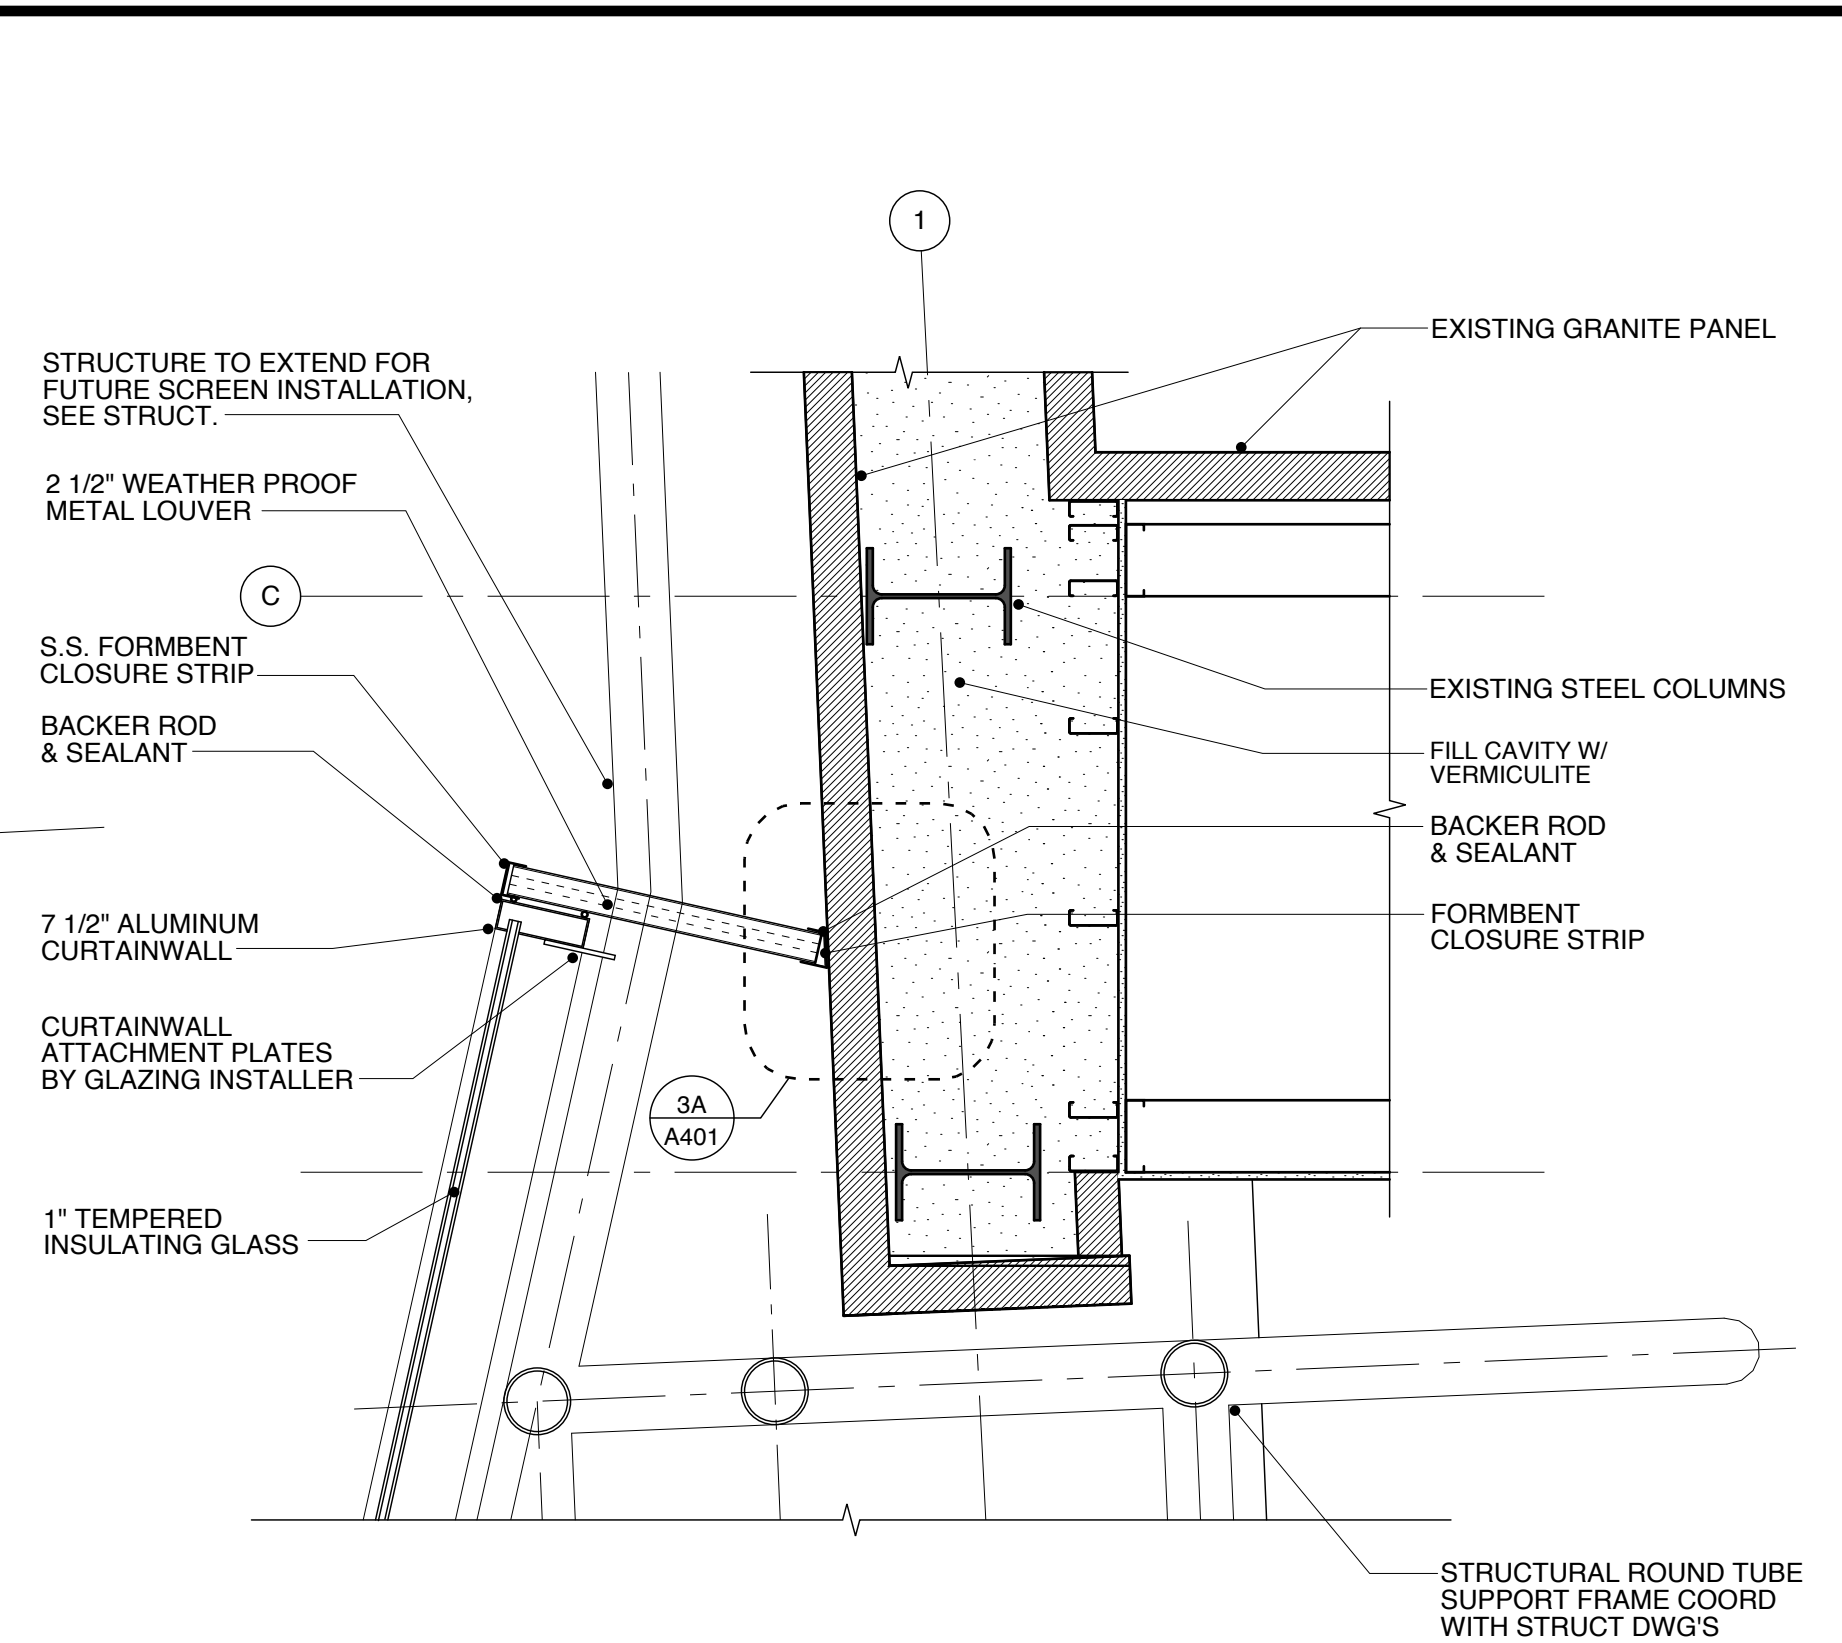


3A PLAN DETAIL: SOLAR CHIMNEY AT EXIST. GRANITE PIER
A103 SCALE: 3/4" = 1'-0"

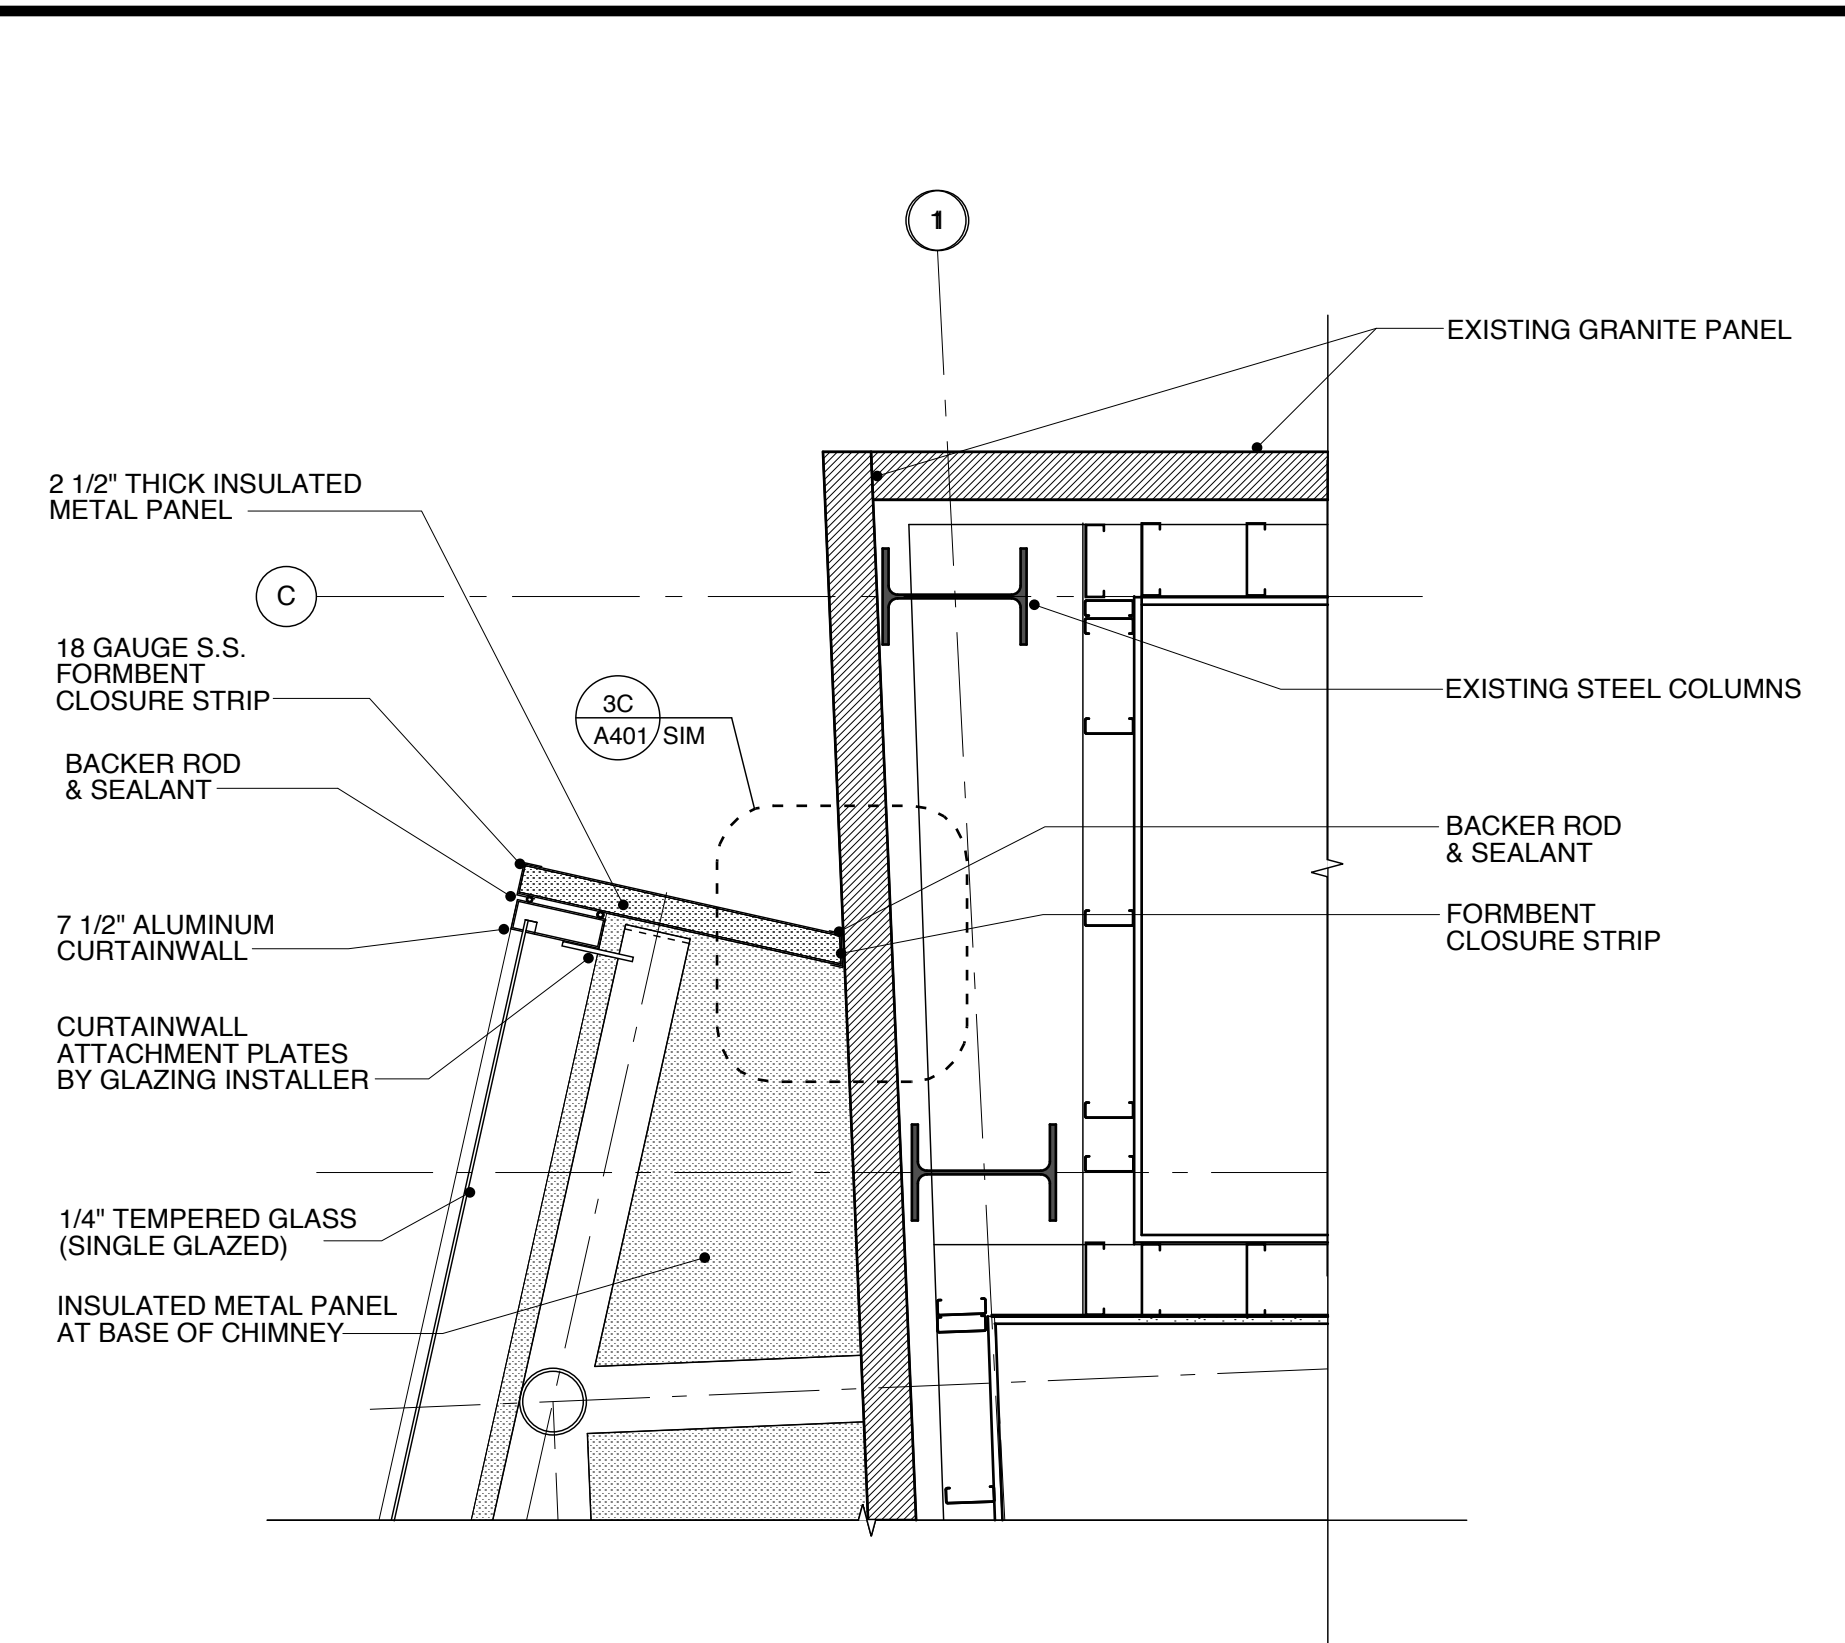


3B PLAN DETAIL: SOLAR CHIMNEY AT EXIST. GRANITE PIER
A104 SCALE: 3/4" = 1'-0"

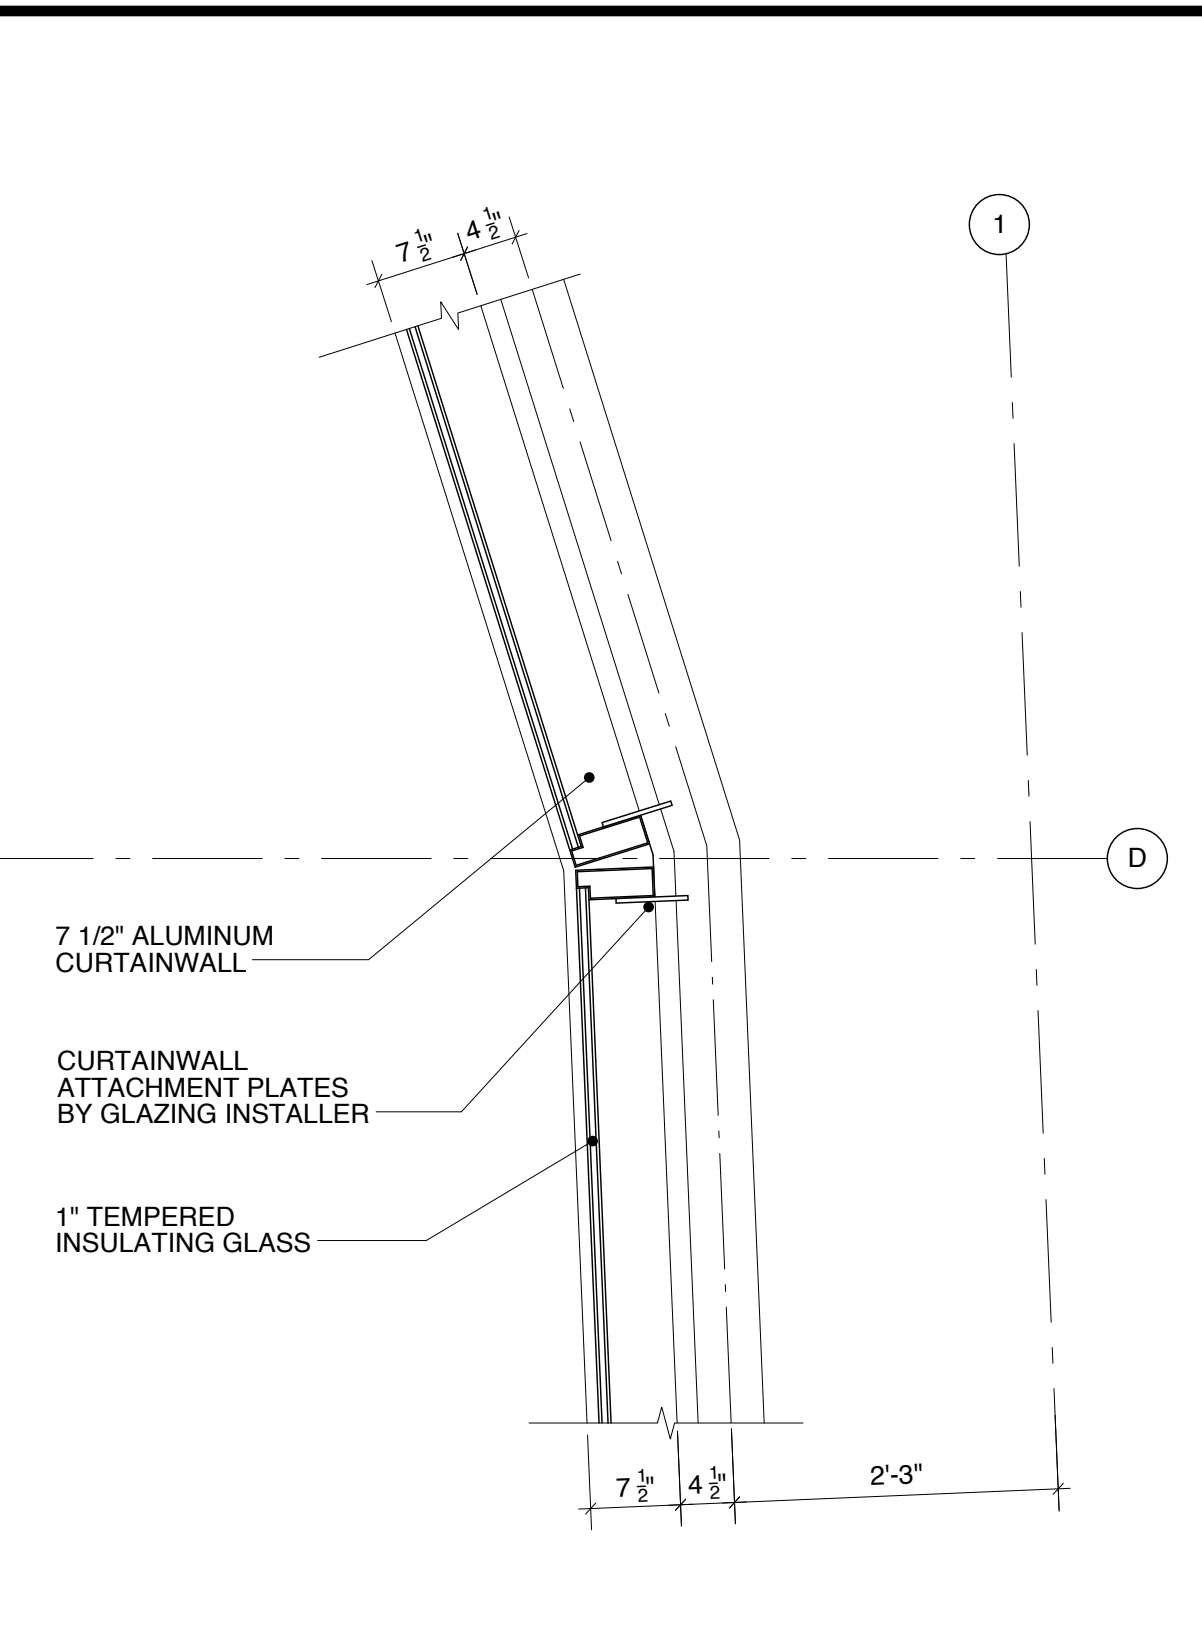


4 PLAN DETAIL: UPPER CURTAIN WALL
A103 SCALE: 3/4" = 1'-0"

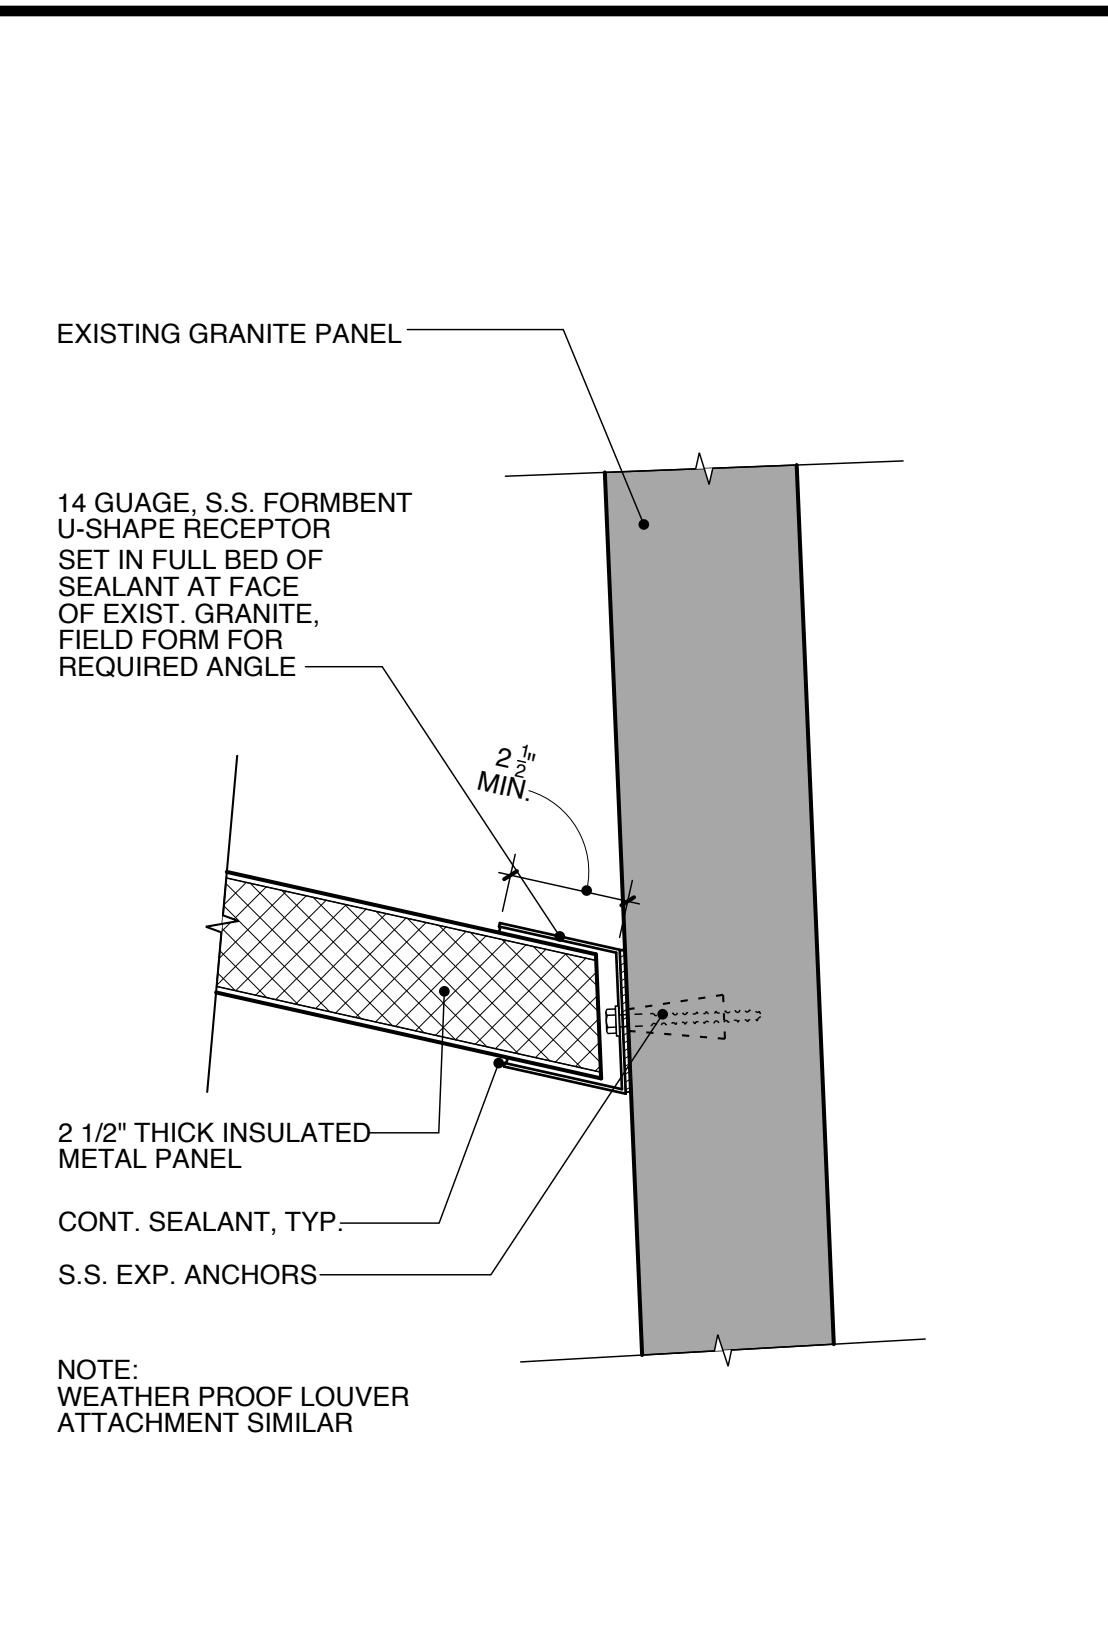


3C PLAN DETAIL: METAL PANEL ATTACHMENT
A103 SCALE: 3" = 1'-0"

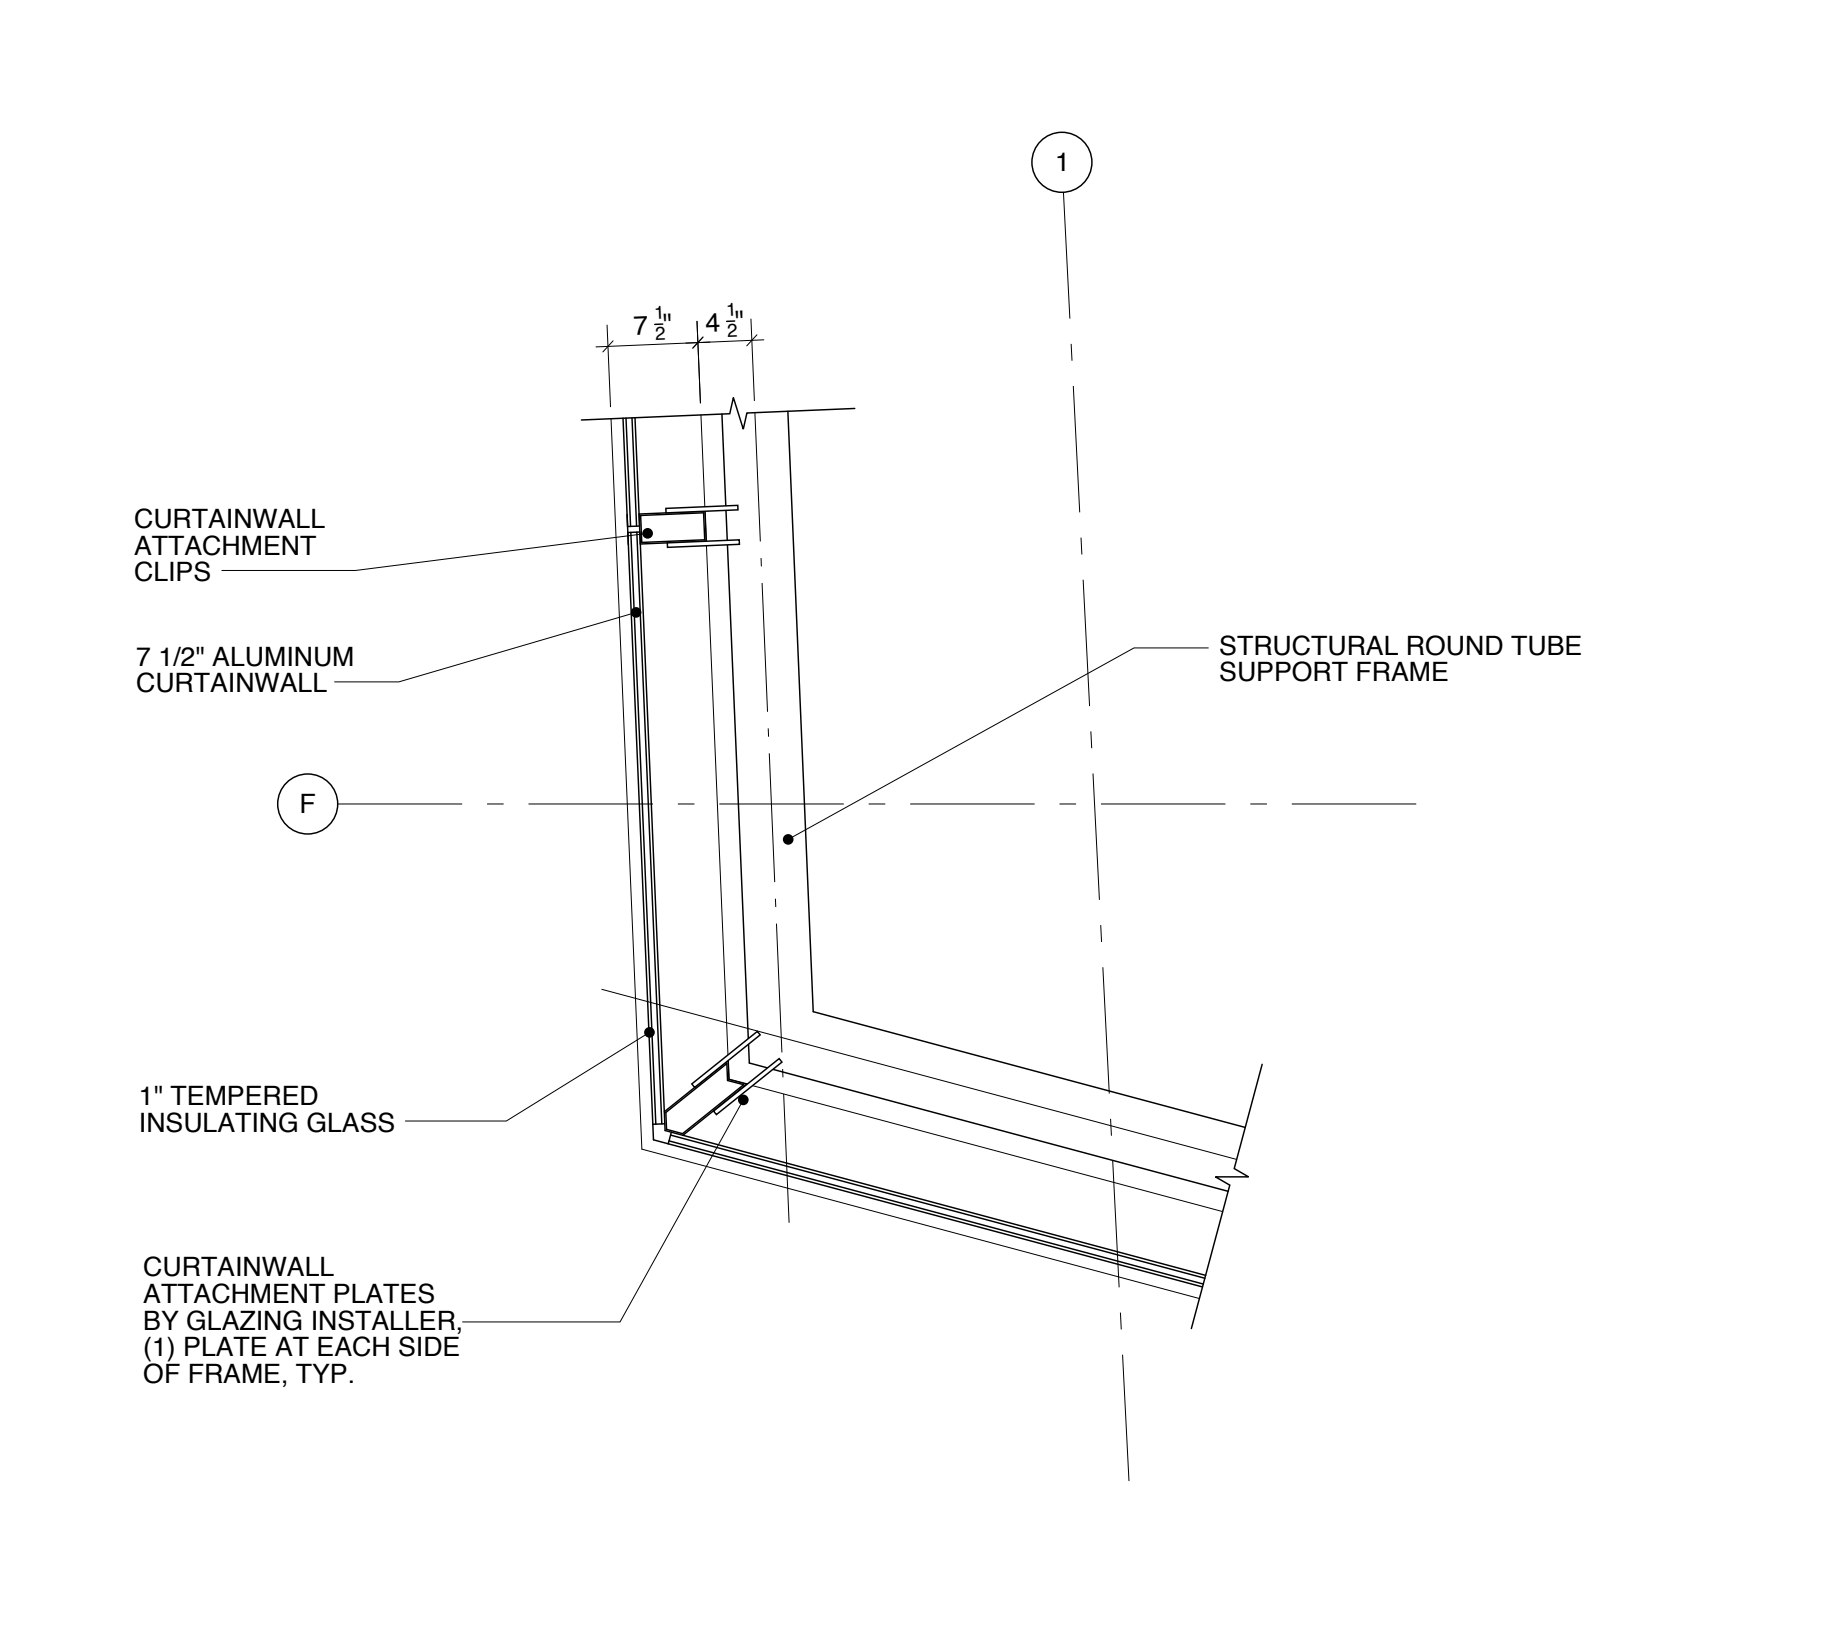


5 PLAN DETAIL: UPPER CURTAIN WALL AT CORNER OF CONGRESS AND ELM STREETS
A103 SCALE: 3/4" = 1'-0"

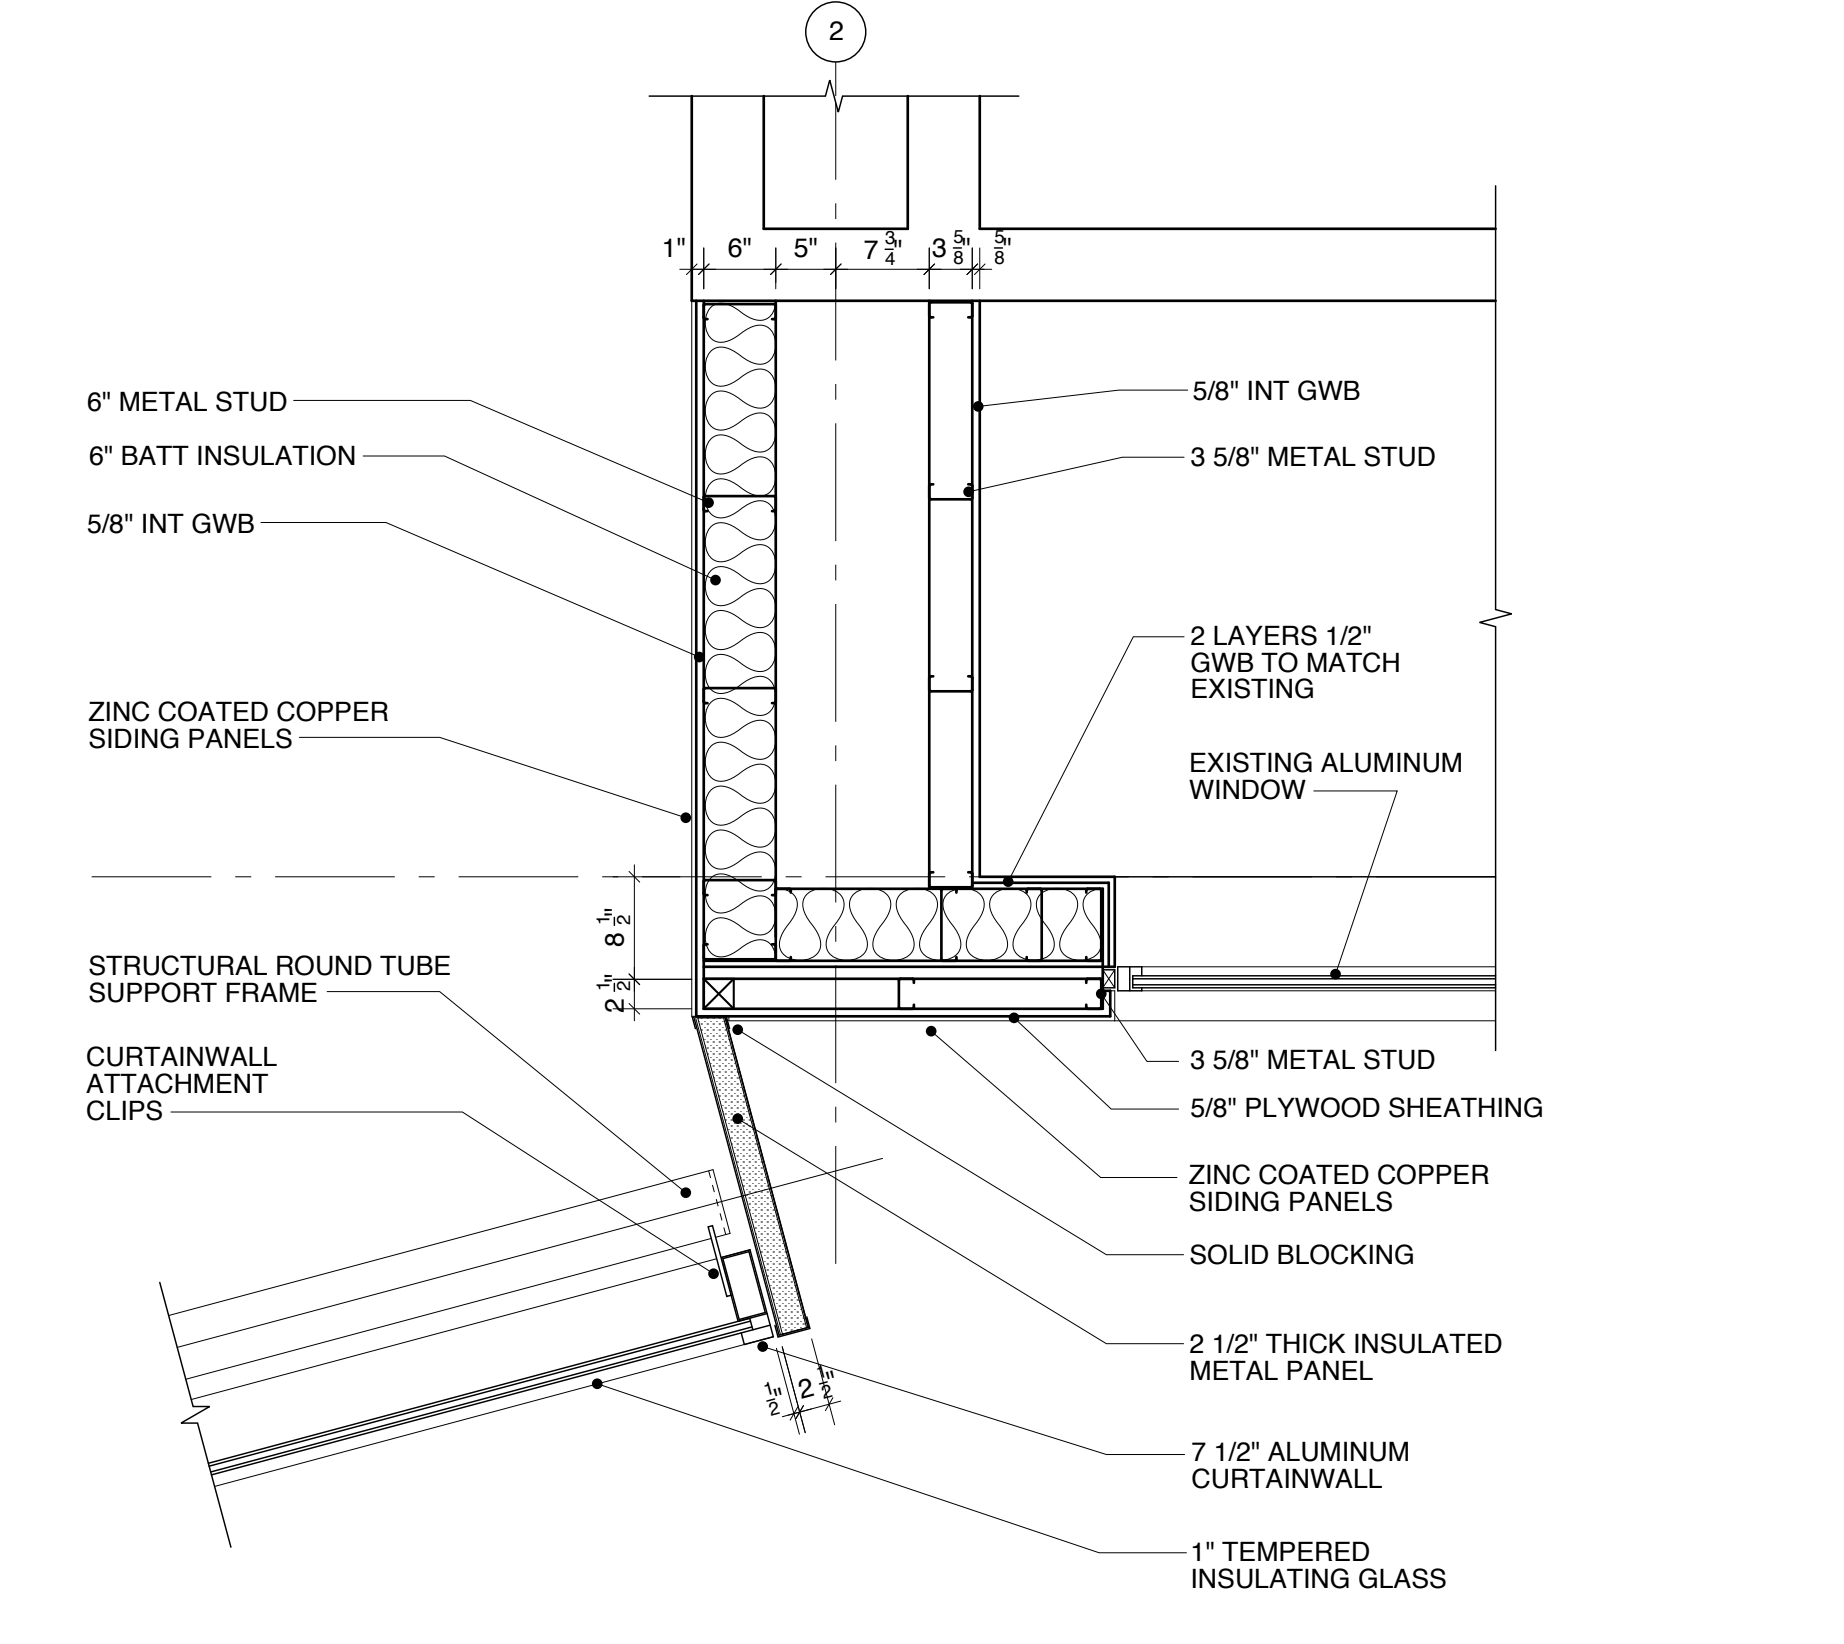


6 PLAN DETAIL: ELM STREET LEVEL 2 CORNER WINDOW INFILL
A103 SCALE: 3/4" = 1'-0"

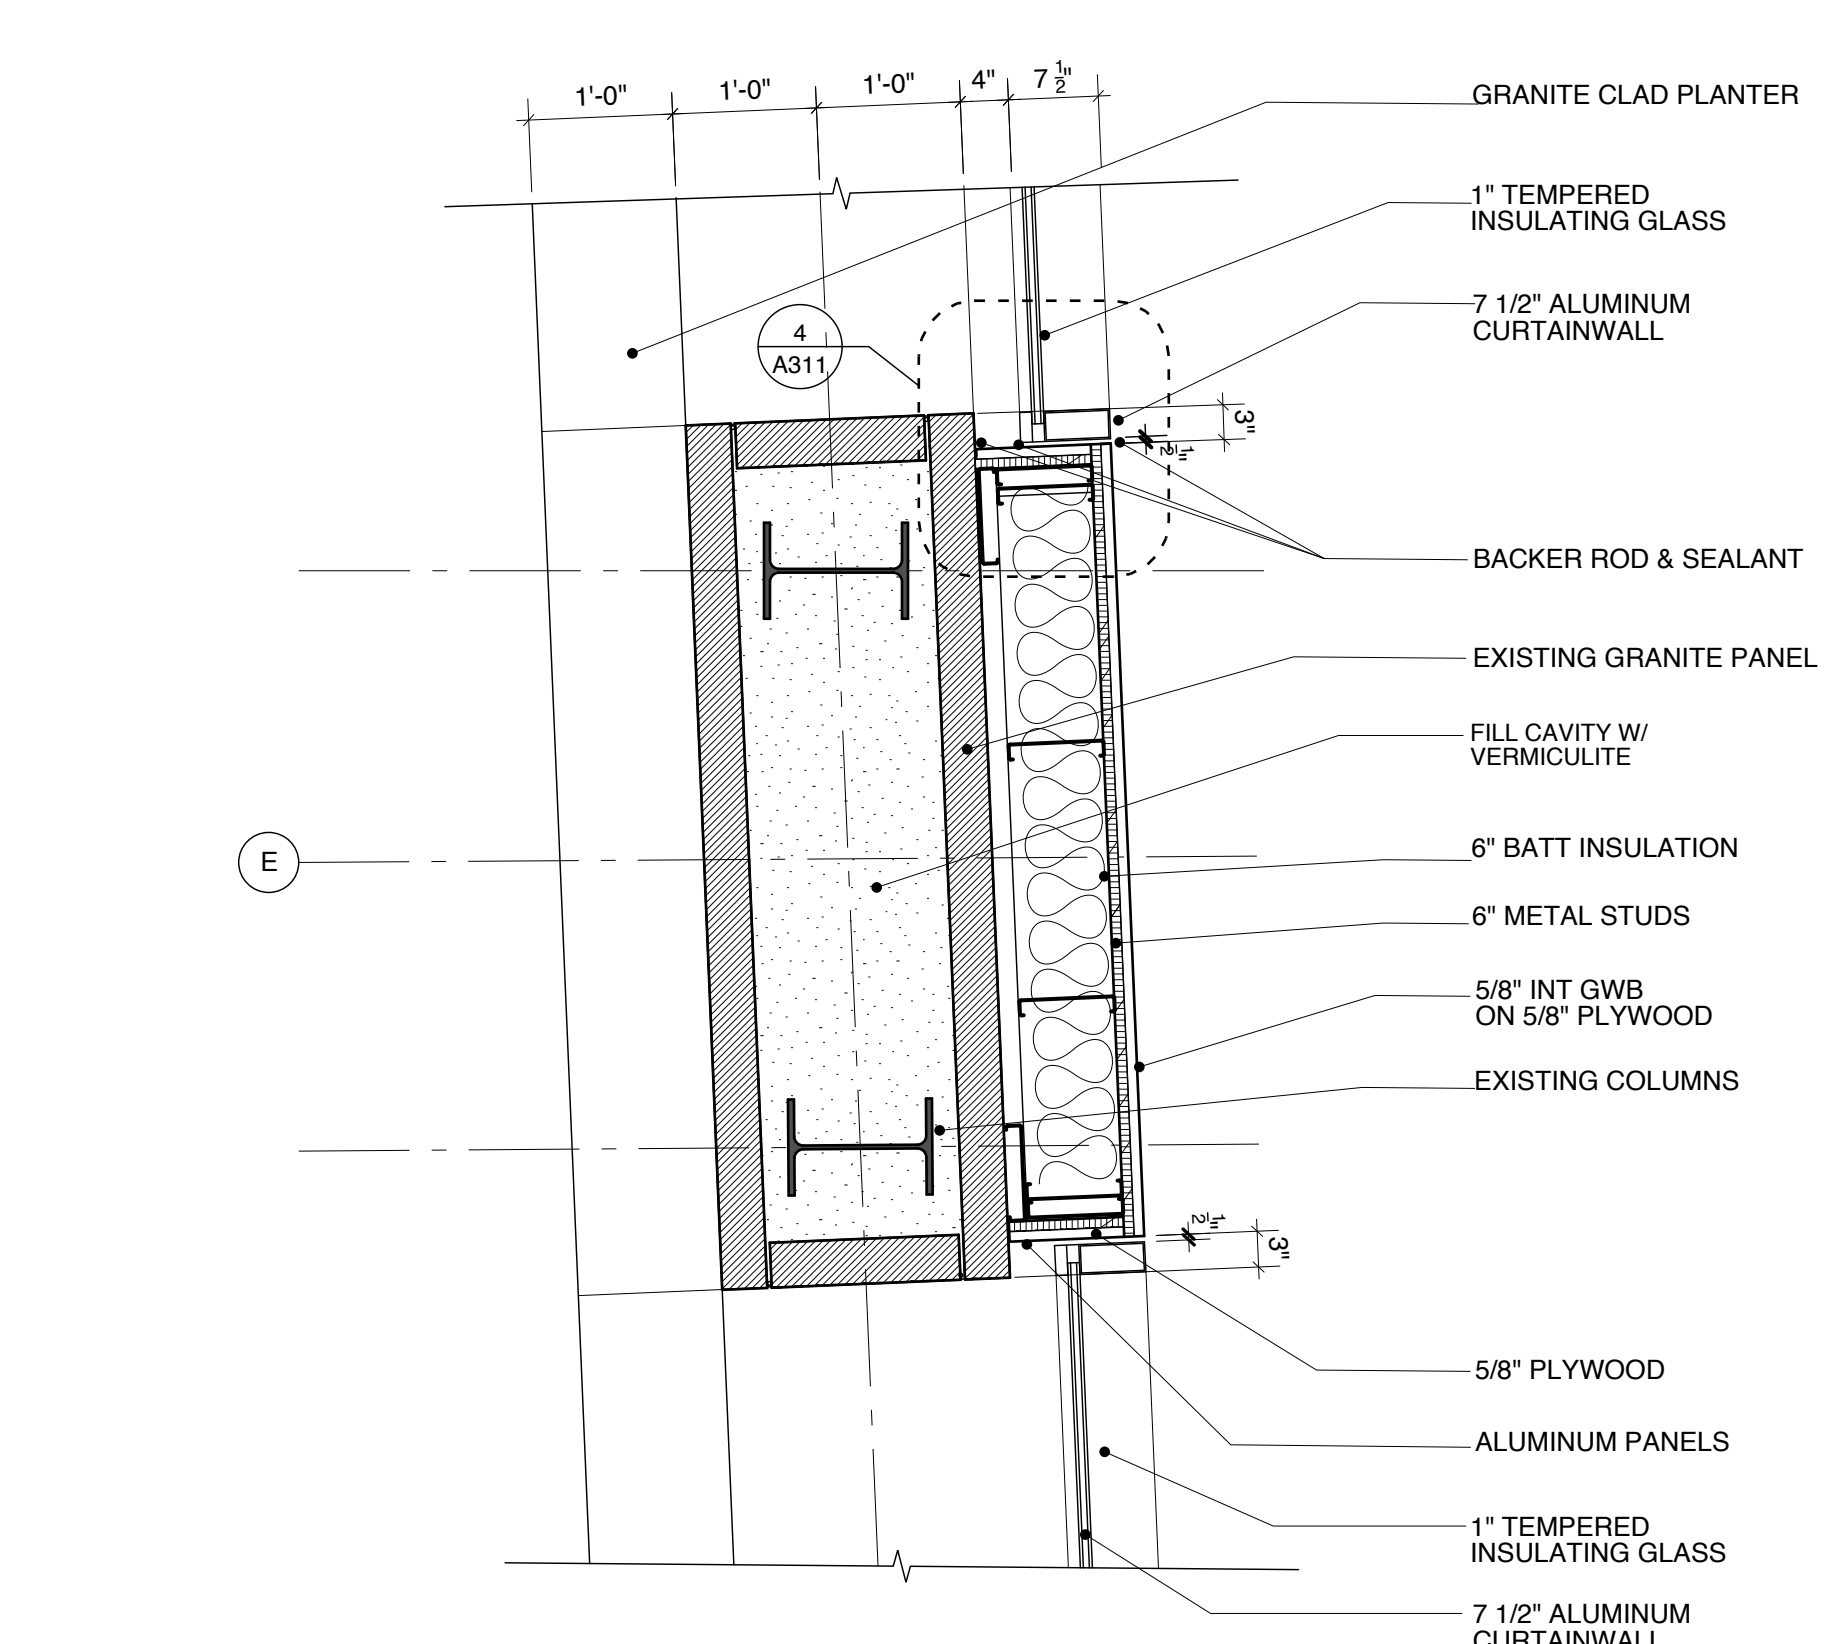


7 PLAN DETAIL: FURRED OUT WALL AT EXIST. GRANITE PIER
A102 SCALE: 3/4" = 1'-0"

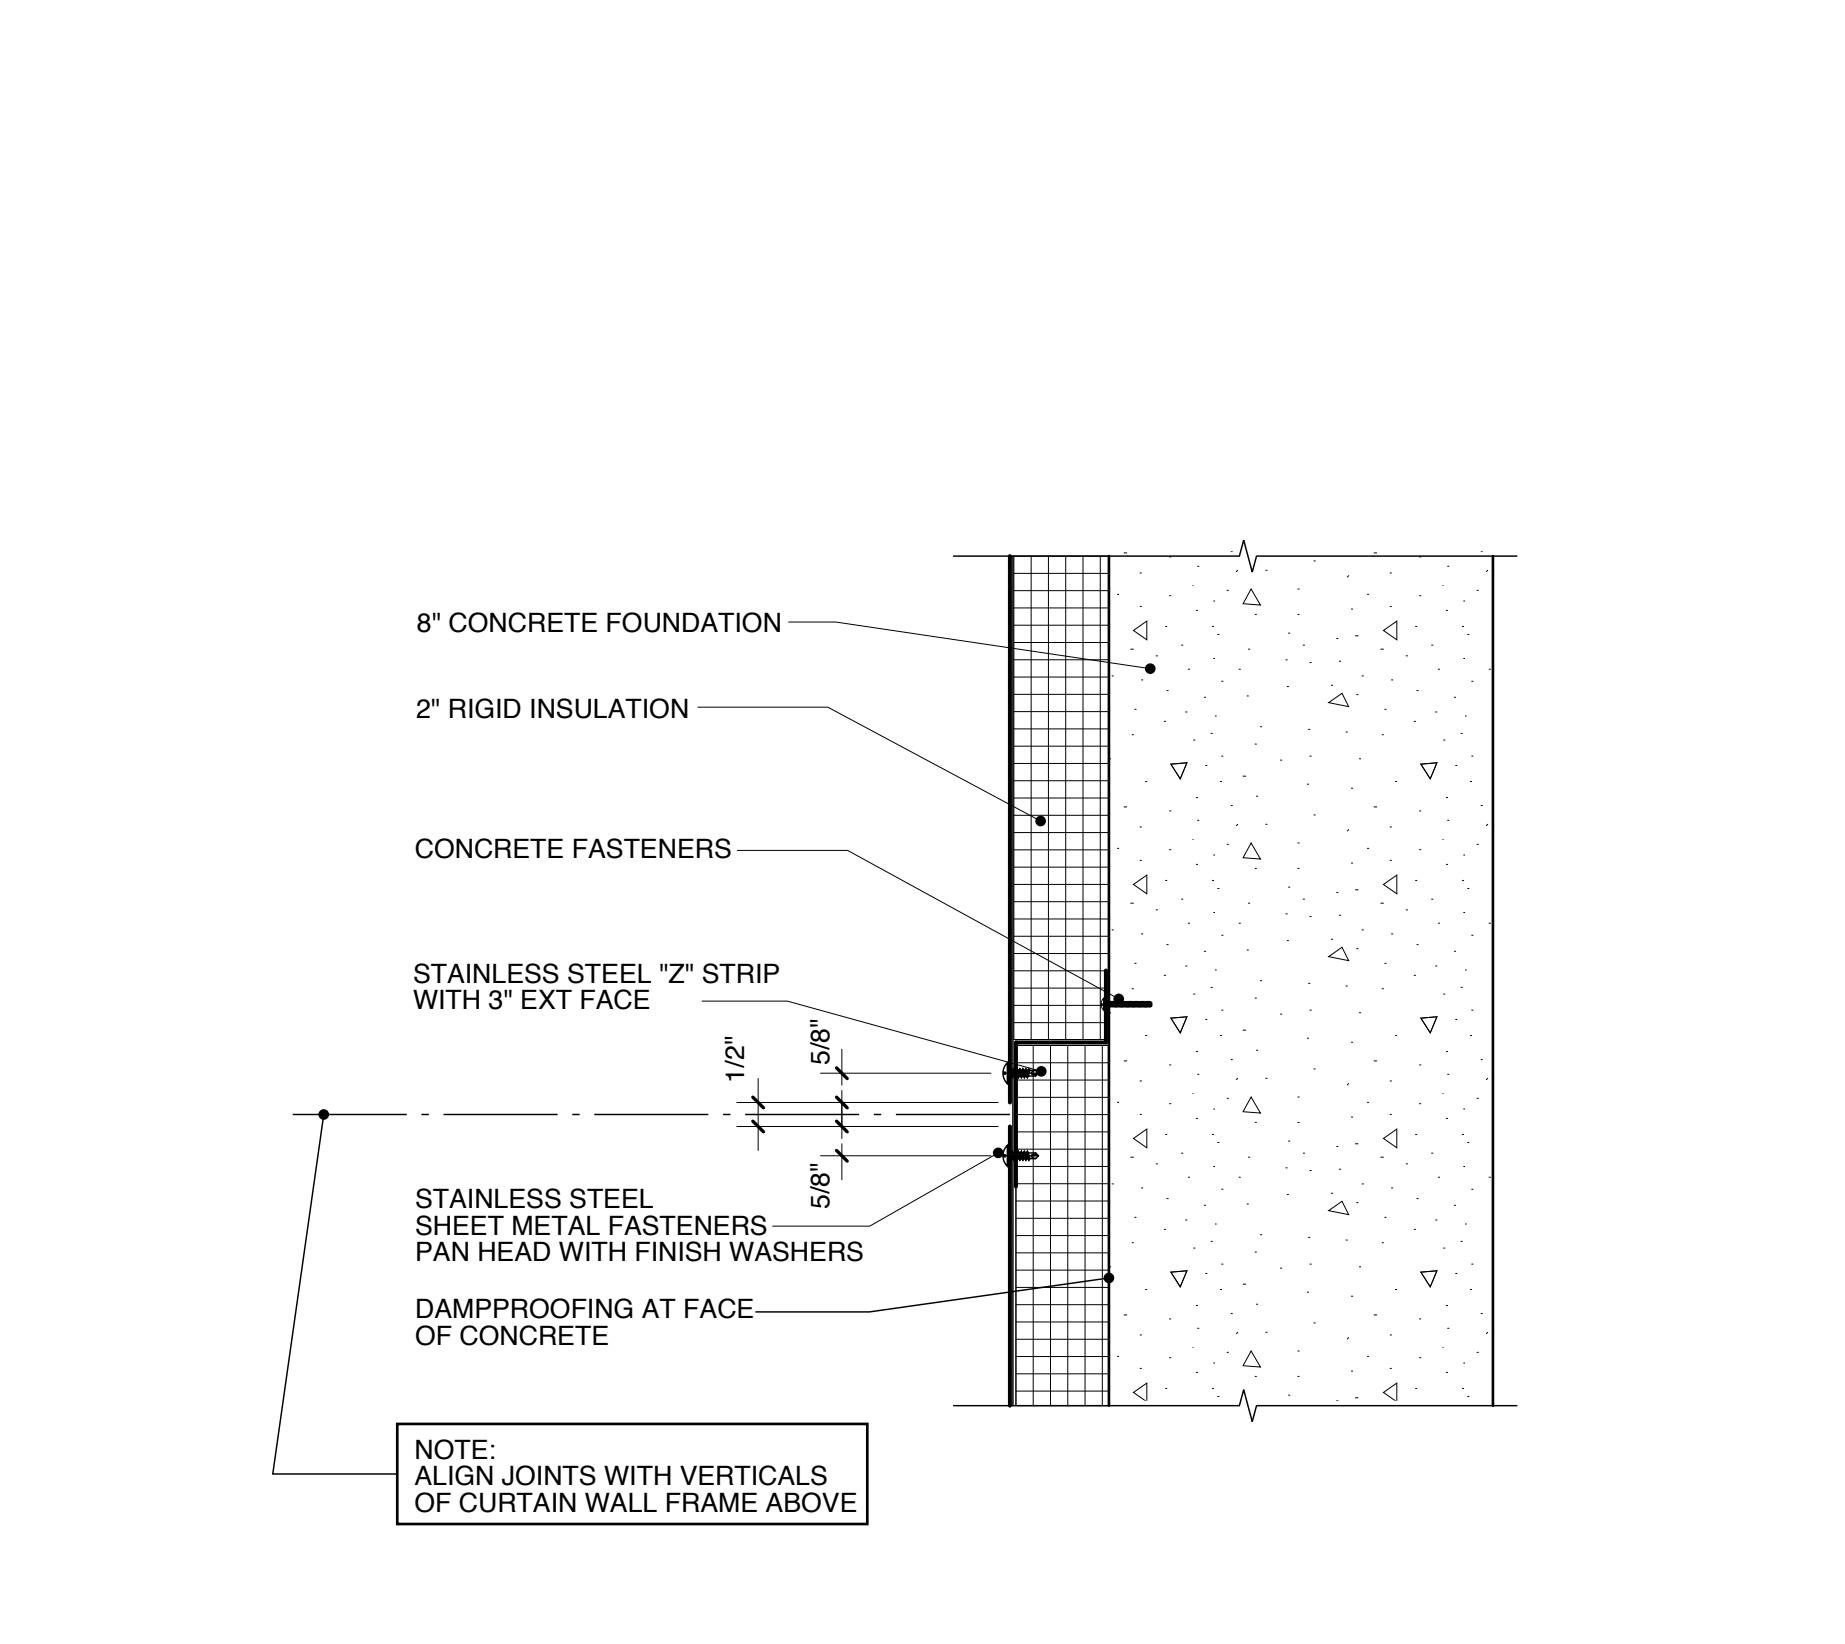


8 PLAN DETAIL: EXPOSED FOUNDATION WALL AT CONGRESS ST.
A411 SCALE: 3" = 1'-0"

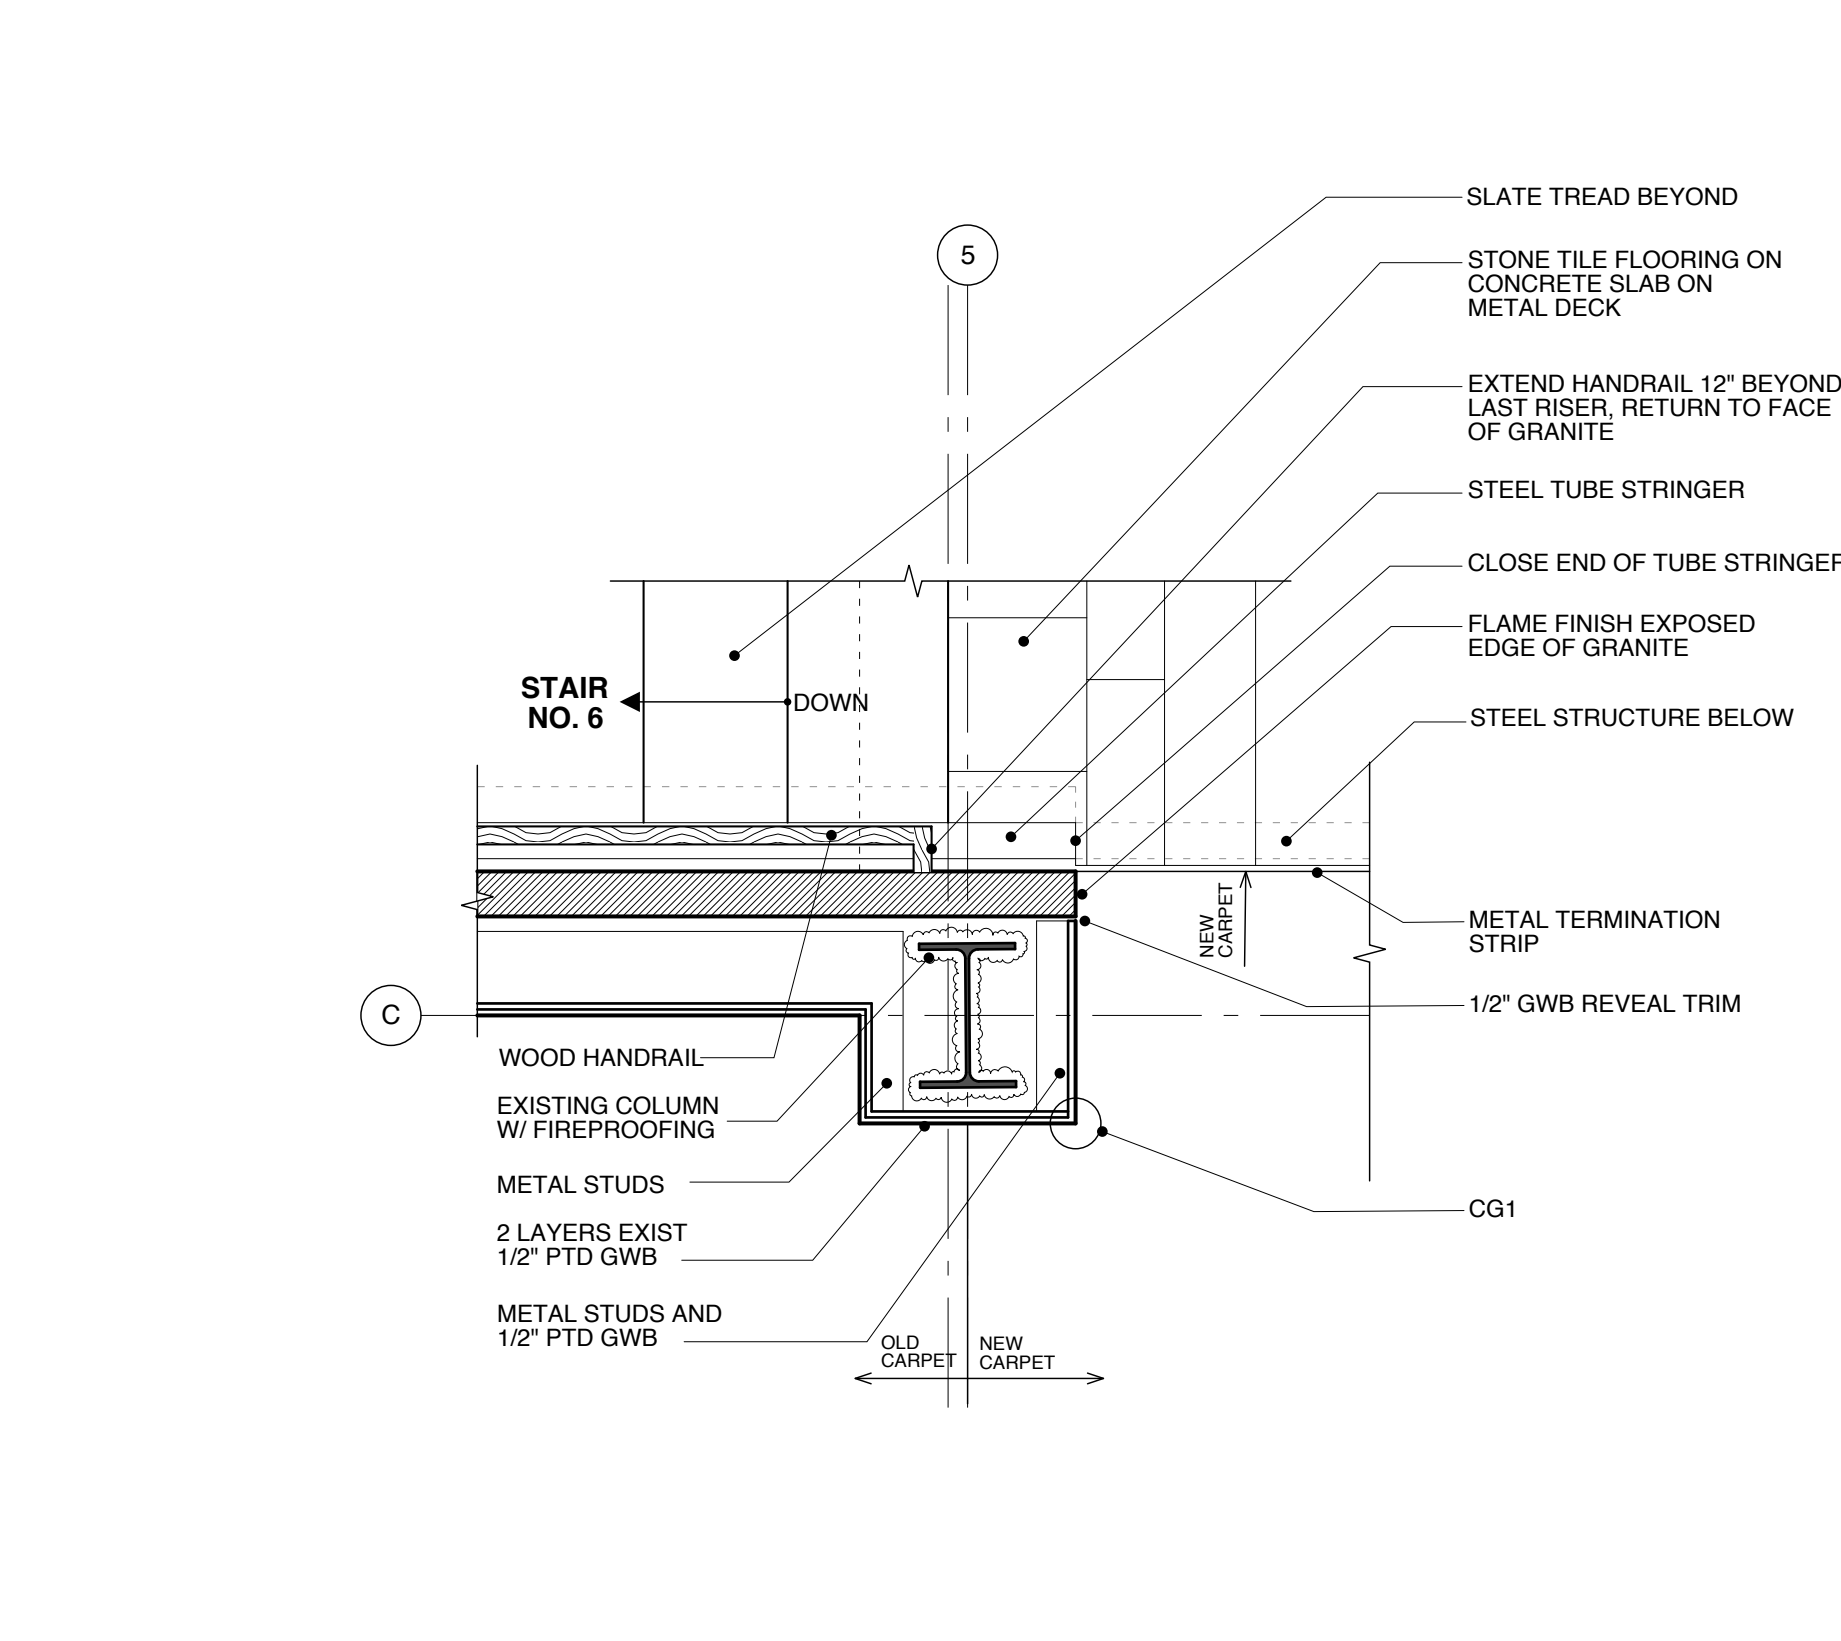

9 PLAN DETAIL: STAIR 6 LANDING MEETING EXIST. LEVEL 2
A501 SCALE: 3/4" = 1'-0"

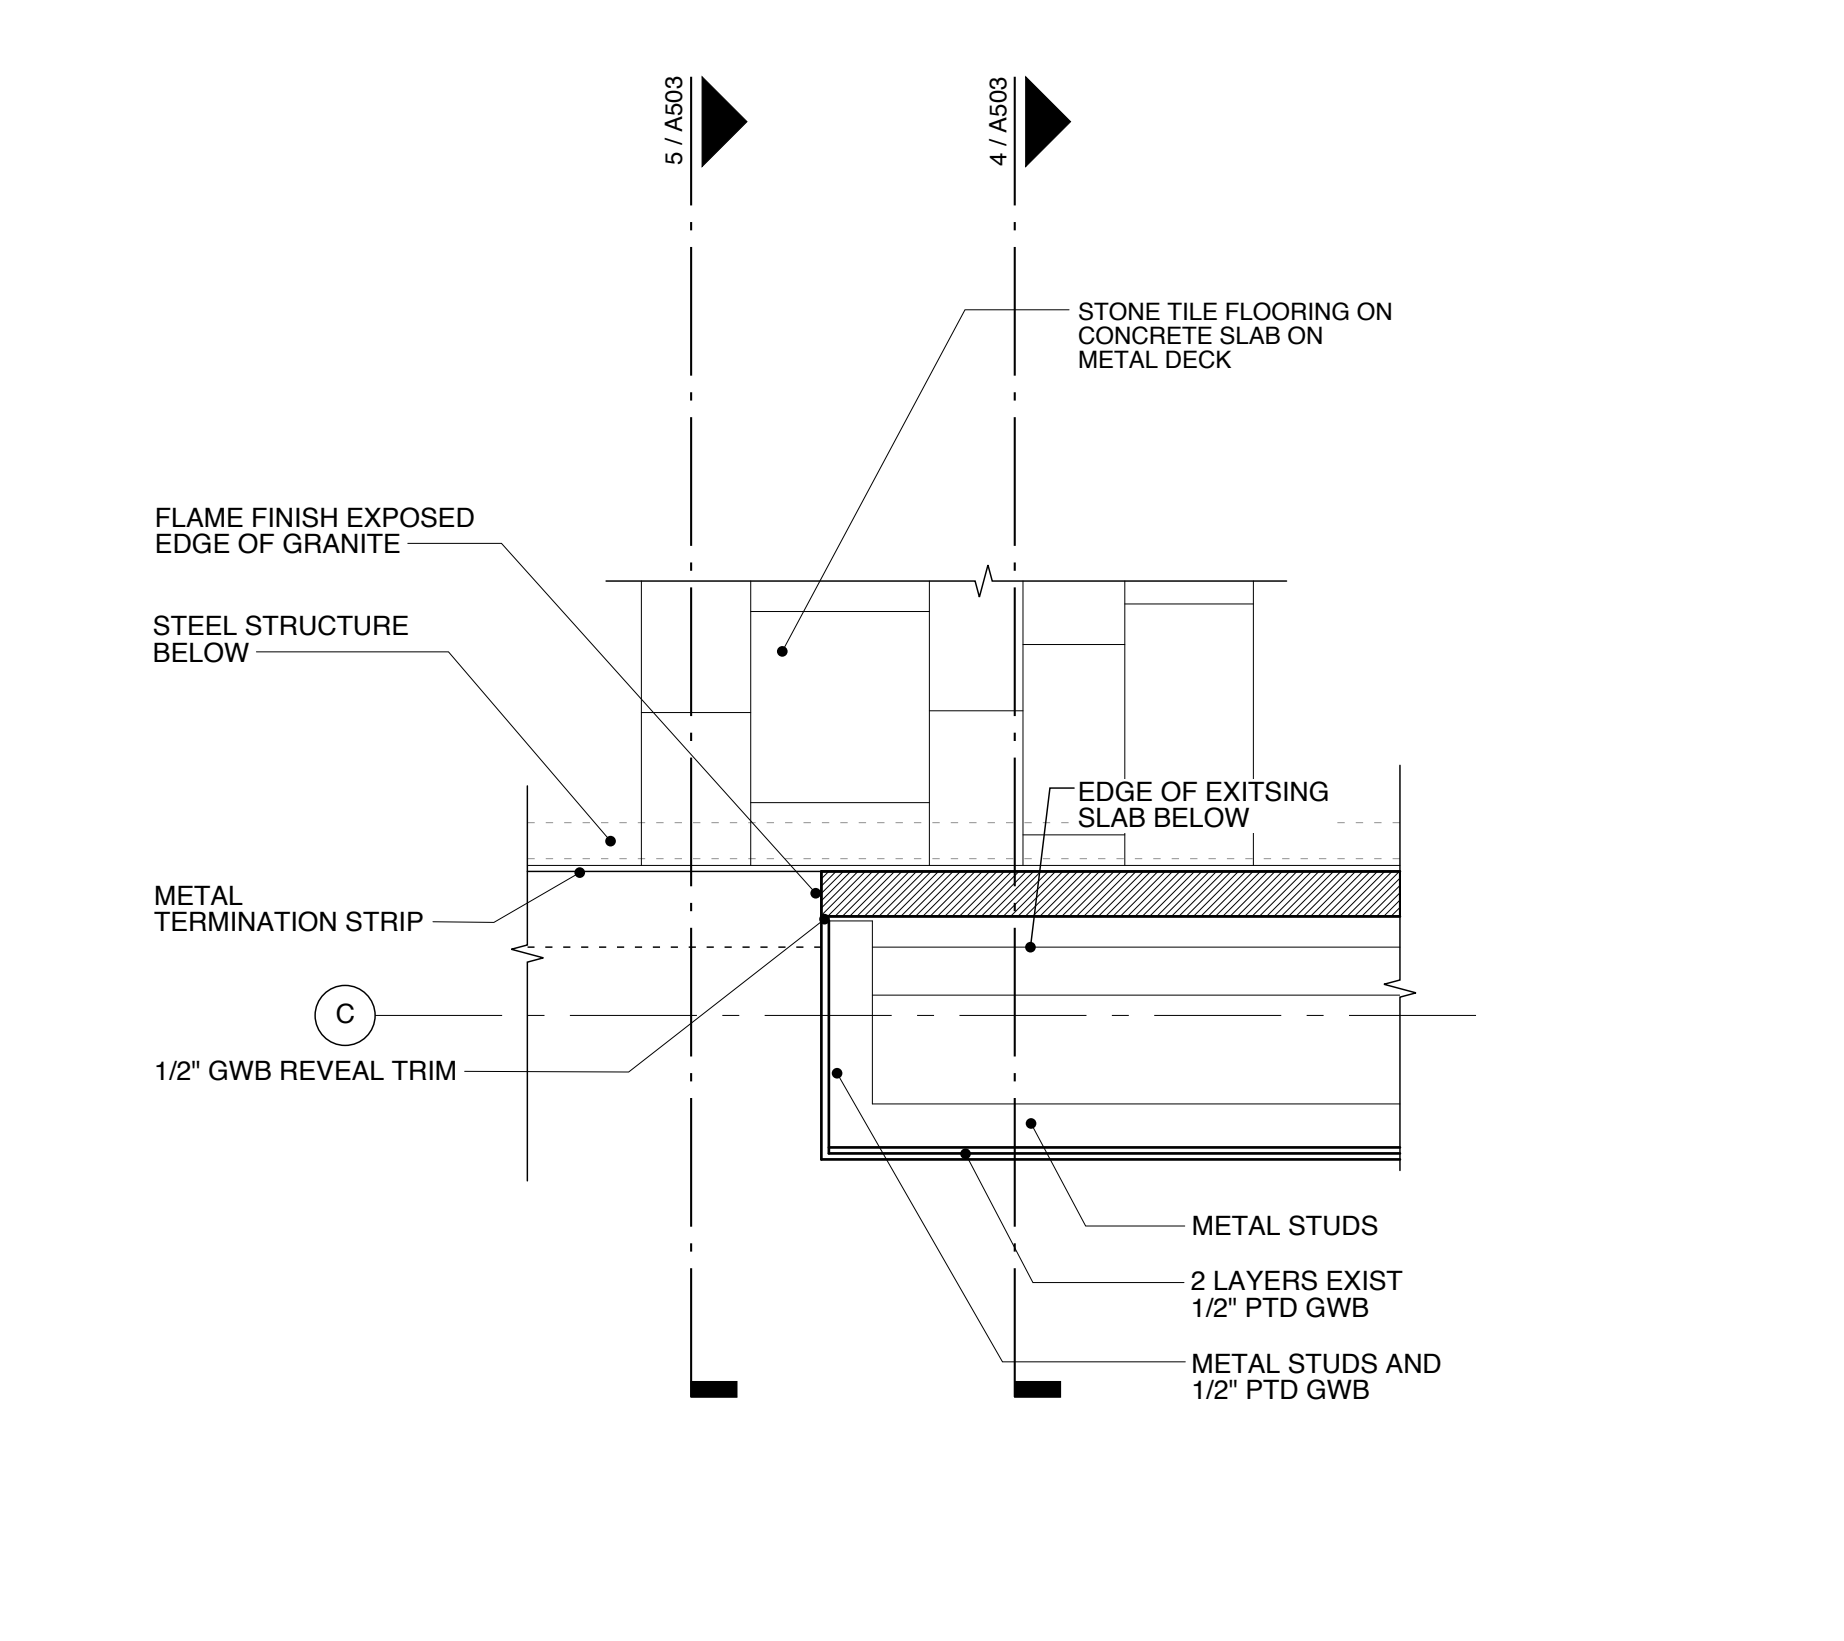

10 PLAN DETAIL: STAIR 6 LANDING MEETING EXIST. LEVEL 2
A501 SCALE: 3/4" = 1'-0"

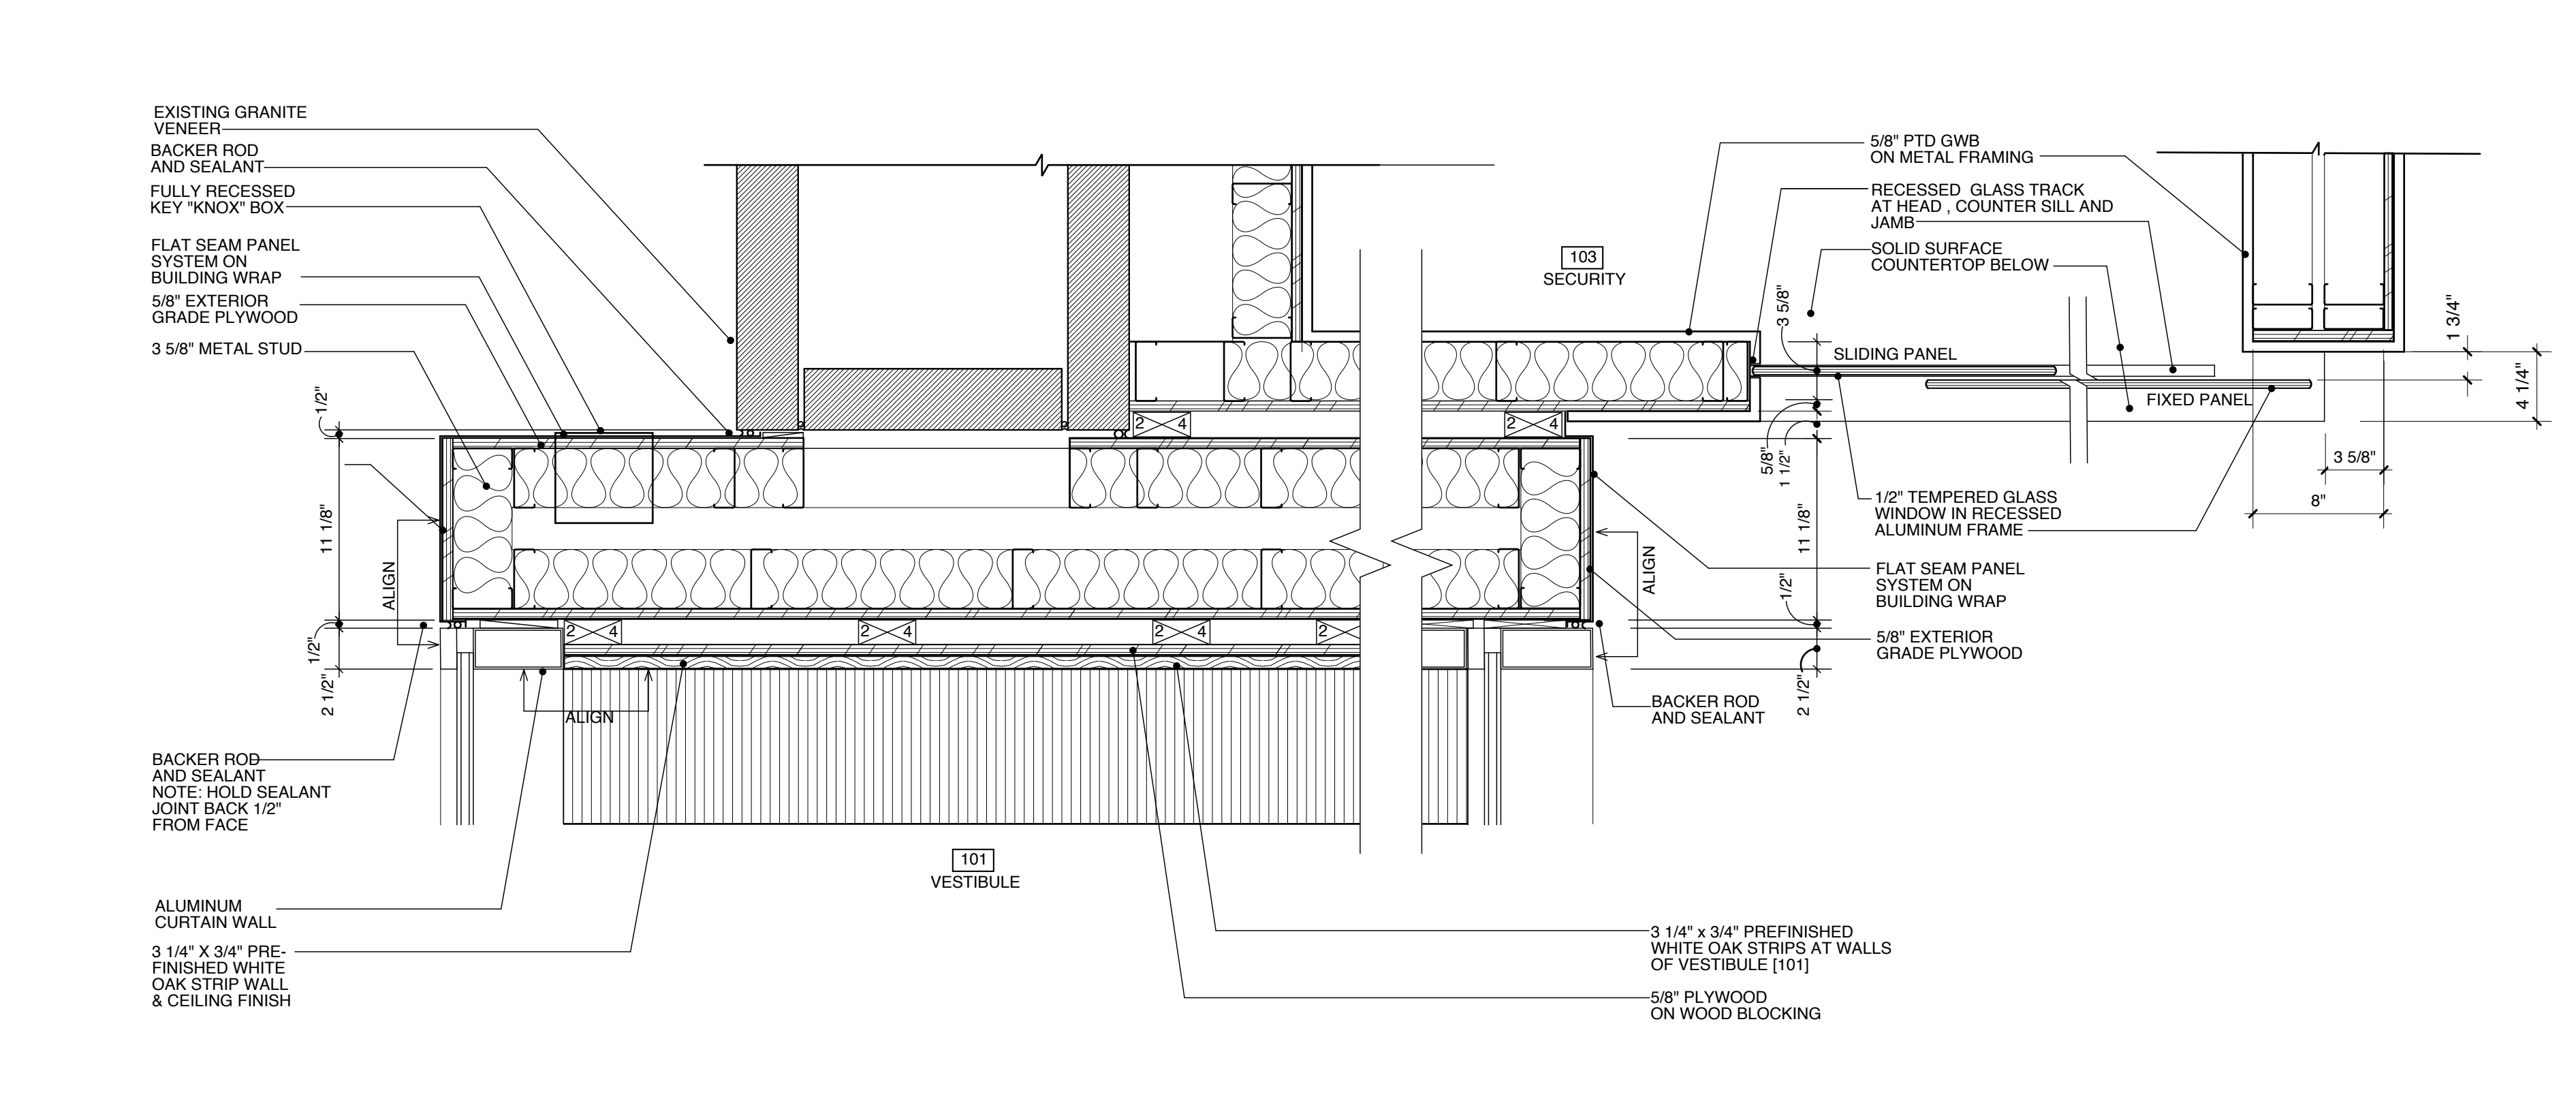

11 VESTIBULE PLAN DETAIL
A102 SCALE: 1/2" = 1'-0"

SSA
Scott Simons Architects
75 York Street
Portland, Maine 04101
Tel: 207 772 4556
Fax: 207 628 4556
www.scottsimonsarchitects.com

PROJECT
Portland Public Library
Addition / Renovation
5 MONUMENT SQUARE
PORTLAND, ME

PLAN DETAILS

THIS DRAWING IS THE PROPERTY OF SCOTT SIMONS ARCHITECTS AND IS NOT TO BE COPIED OR REPRODUCED IN PART OR WHOLE.

SCOTT R. SIMONS
REGISTERED ARCHITECT
STATE OF MAINE

ISSUED FOR BIDDING
CONSTRUCTION DOCUMENTS

DATE: 02.13.2009
SCALE:
PROJECT NO: 2008-0030
DRAWN BY:
DWG NO: **A401**