




1 DOOR SOFFIT SECTION DETAIL
A122 SCALE: 1" = 1'-0"

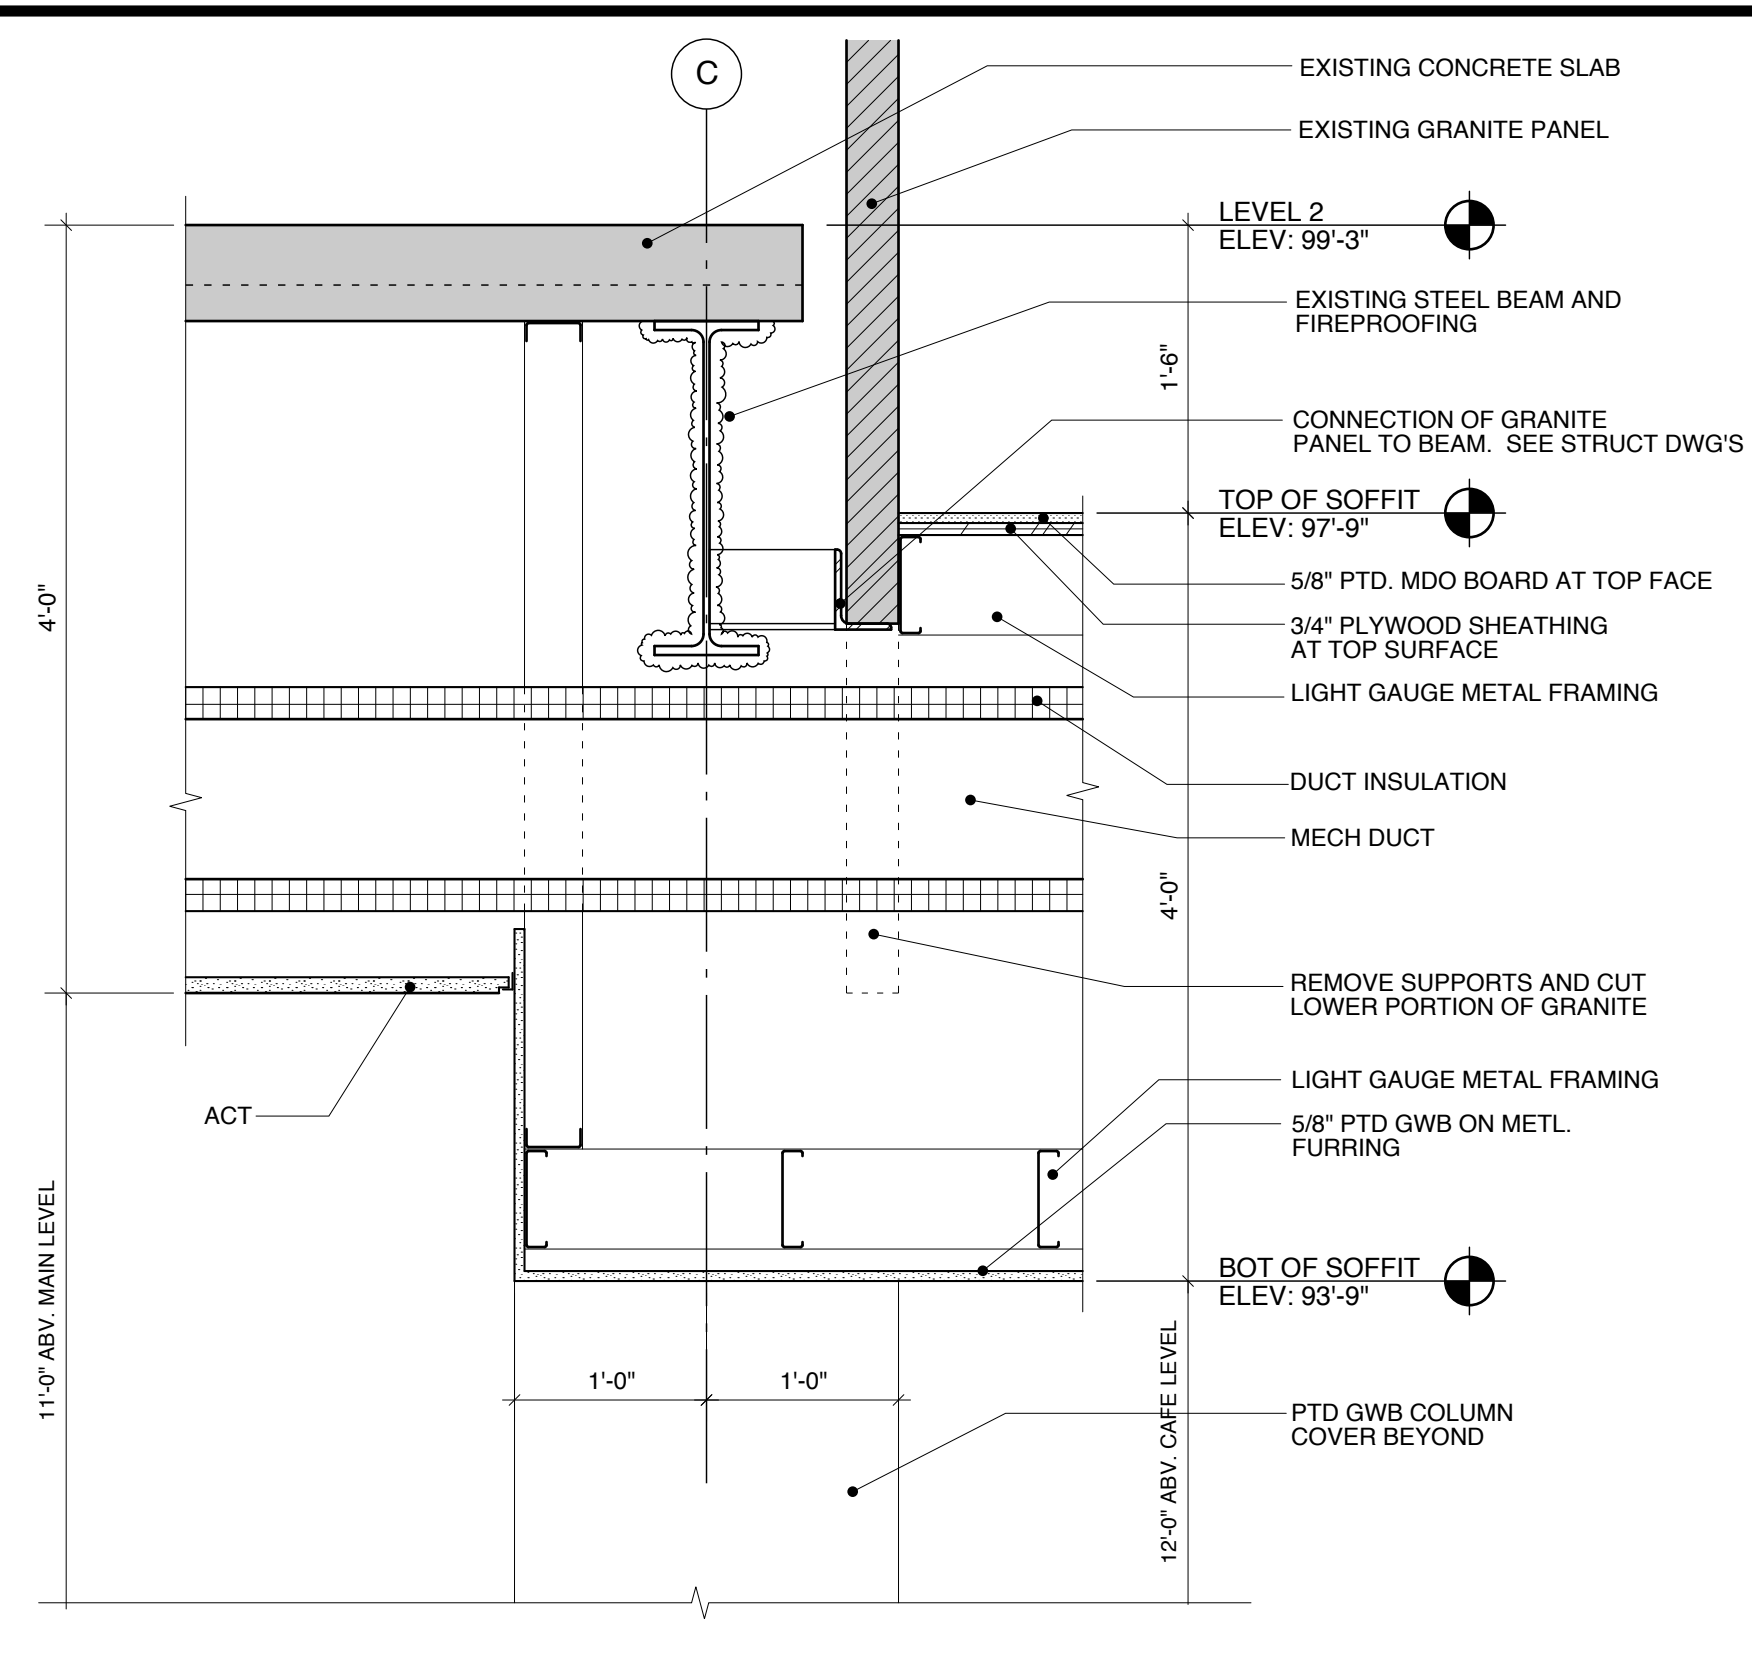


2 SOFFIT SECTION DETAIL
A122 SCALE: 1" = 1'-0"

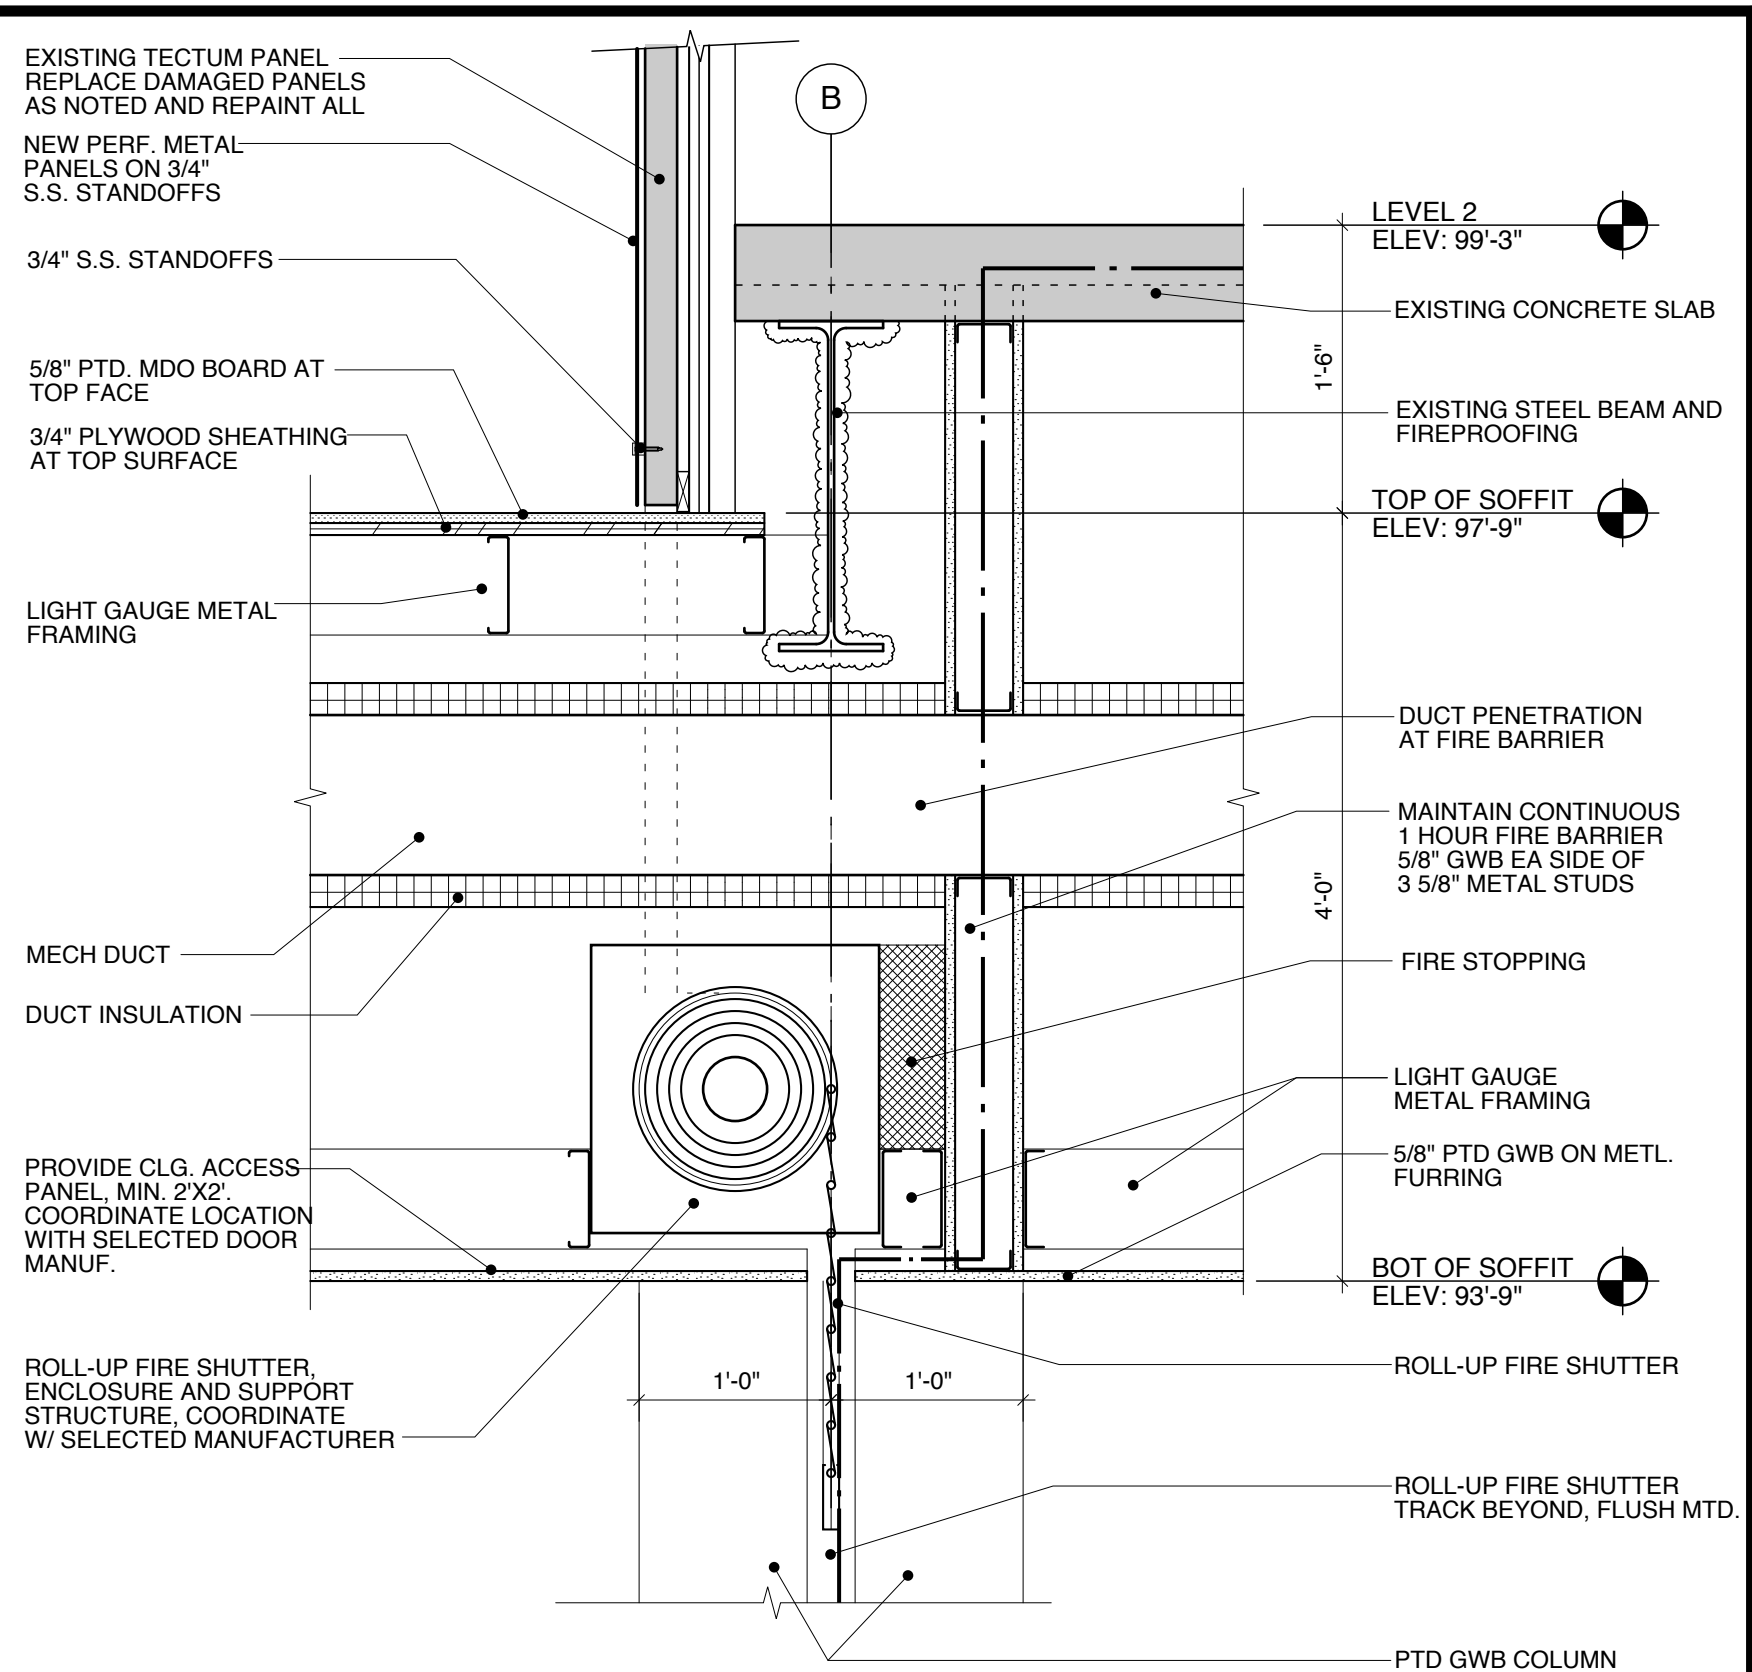


3 DOOR SOFFIT SECTION DETAIL
A122 SCALE: 1" = 1'-0"

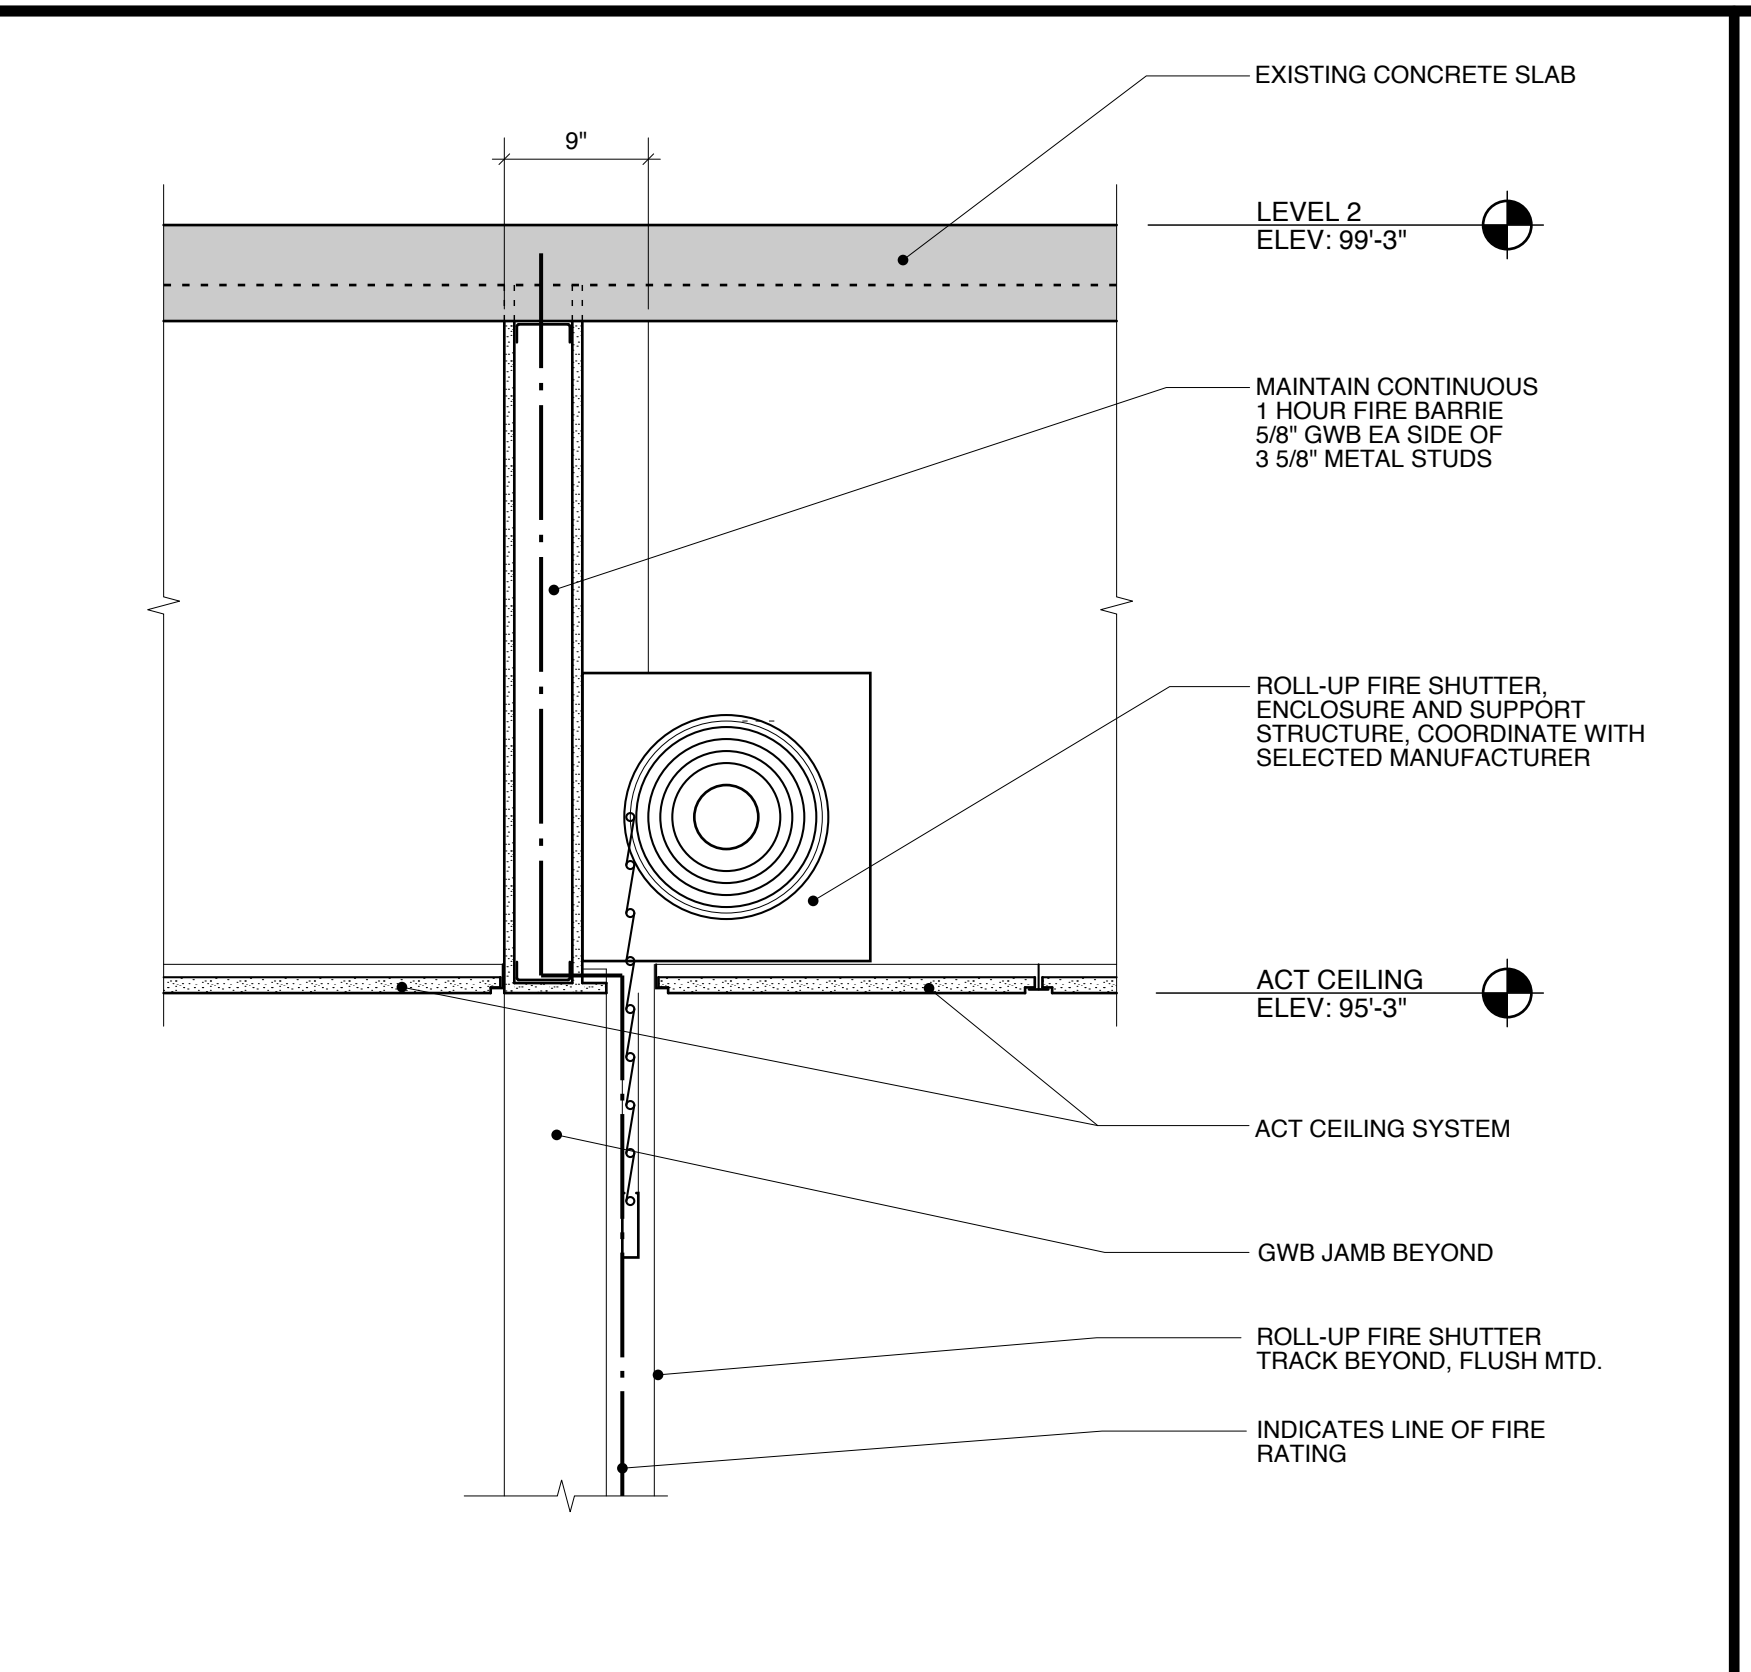


4 DOOR SOFFIT SECTION DETAIL AT TEEN SERVICES
A122 SCALE: 1" = 1'-0"

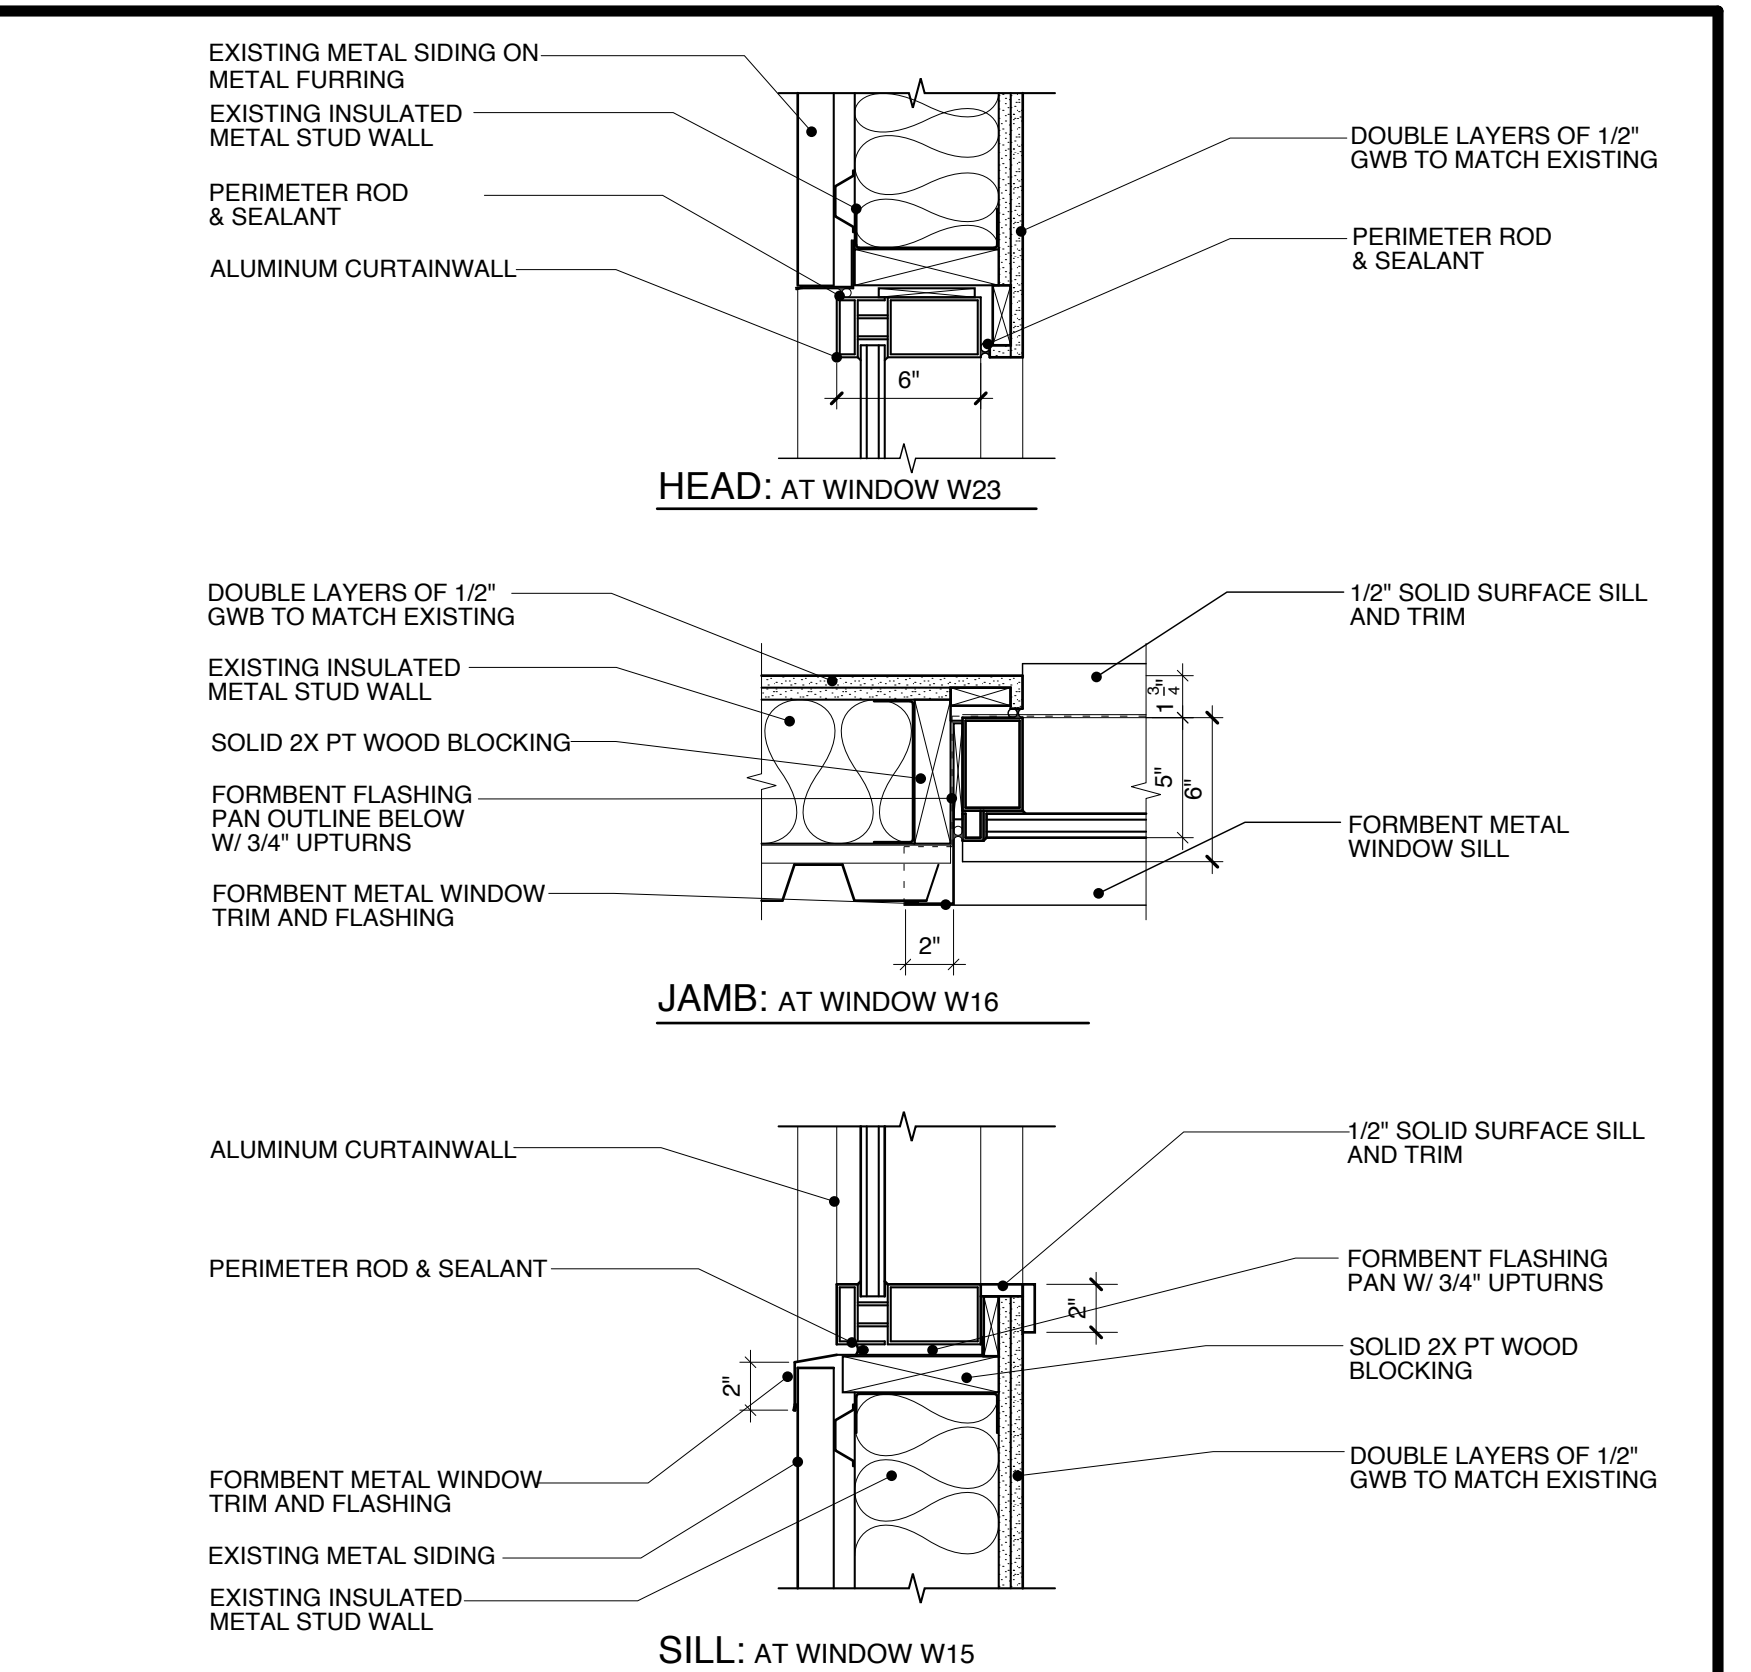


5 WINDOW HEAD, SILL & JAMB DETAILS: AT CHILDREN'S SERVICES
A602 SCALE: 1 1/2" = 1'-0"

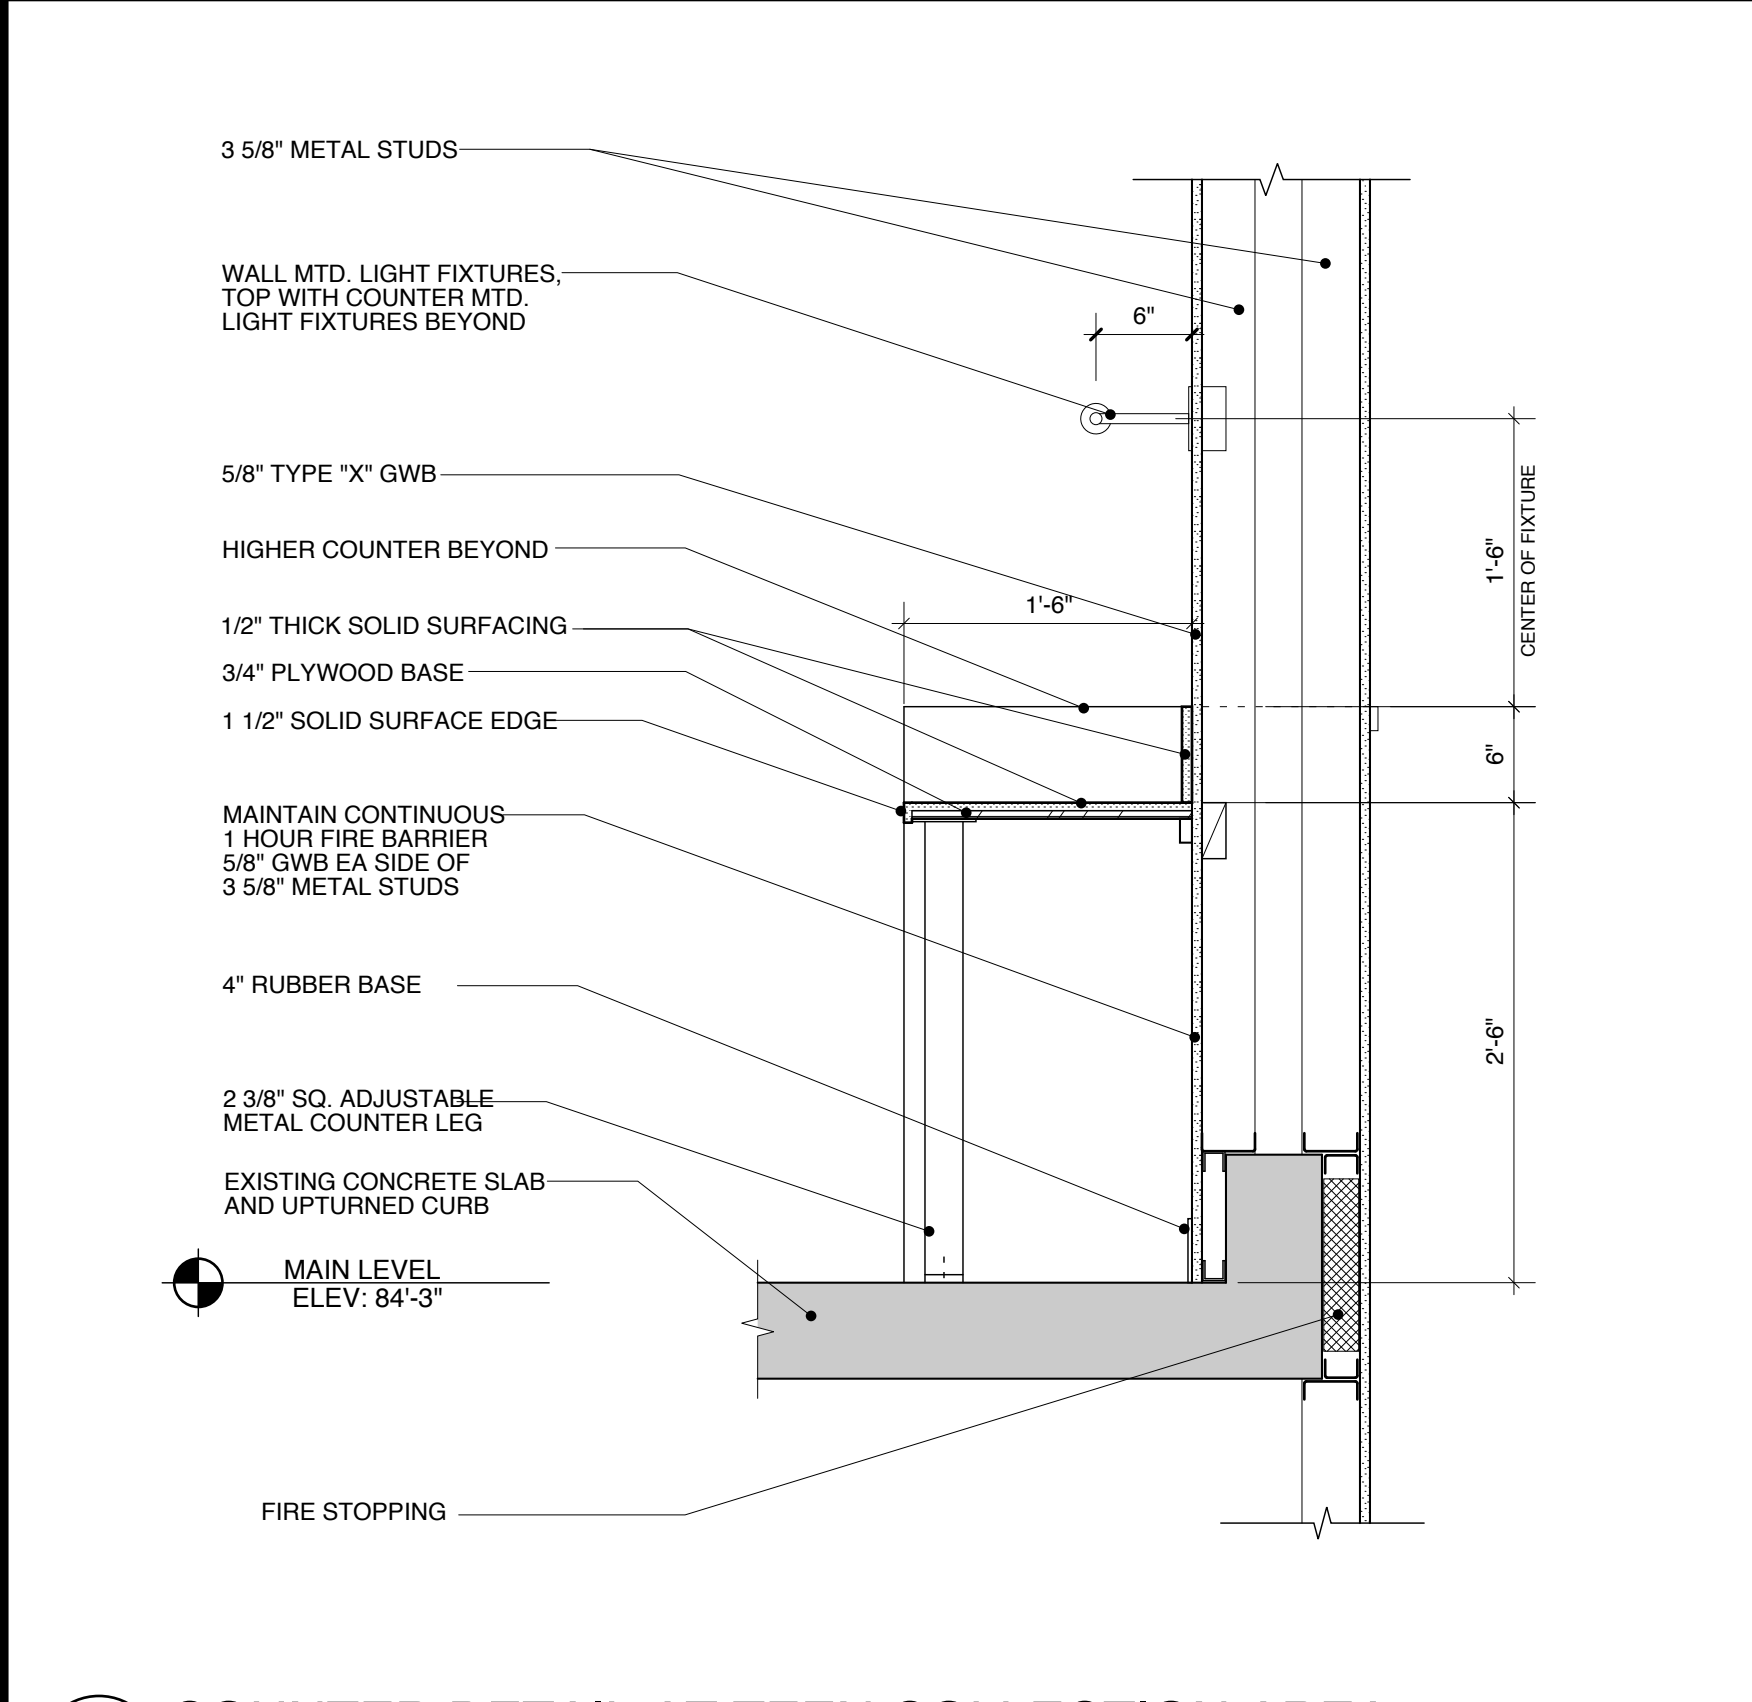


6 COUNTER DETAIL AT TEEN COLLECTION AREA
A102 SCALE: 1" = 1'-0"

 


7 COUNTER DETAIL AT ROLL UP FIRE DOOR SILL
A102 SCALE: 1" = 1'-0"

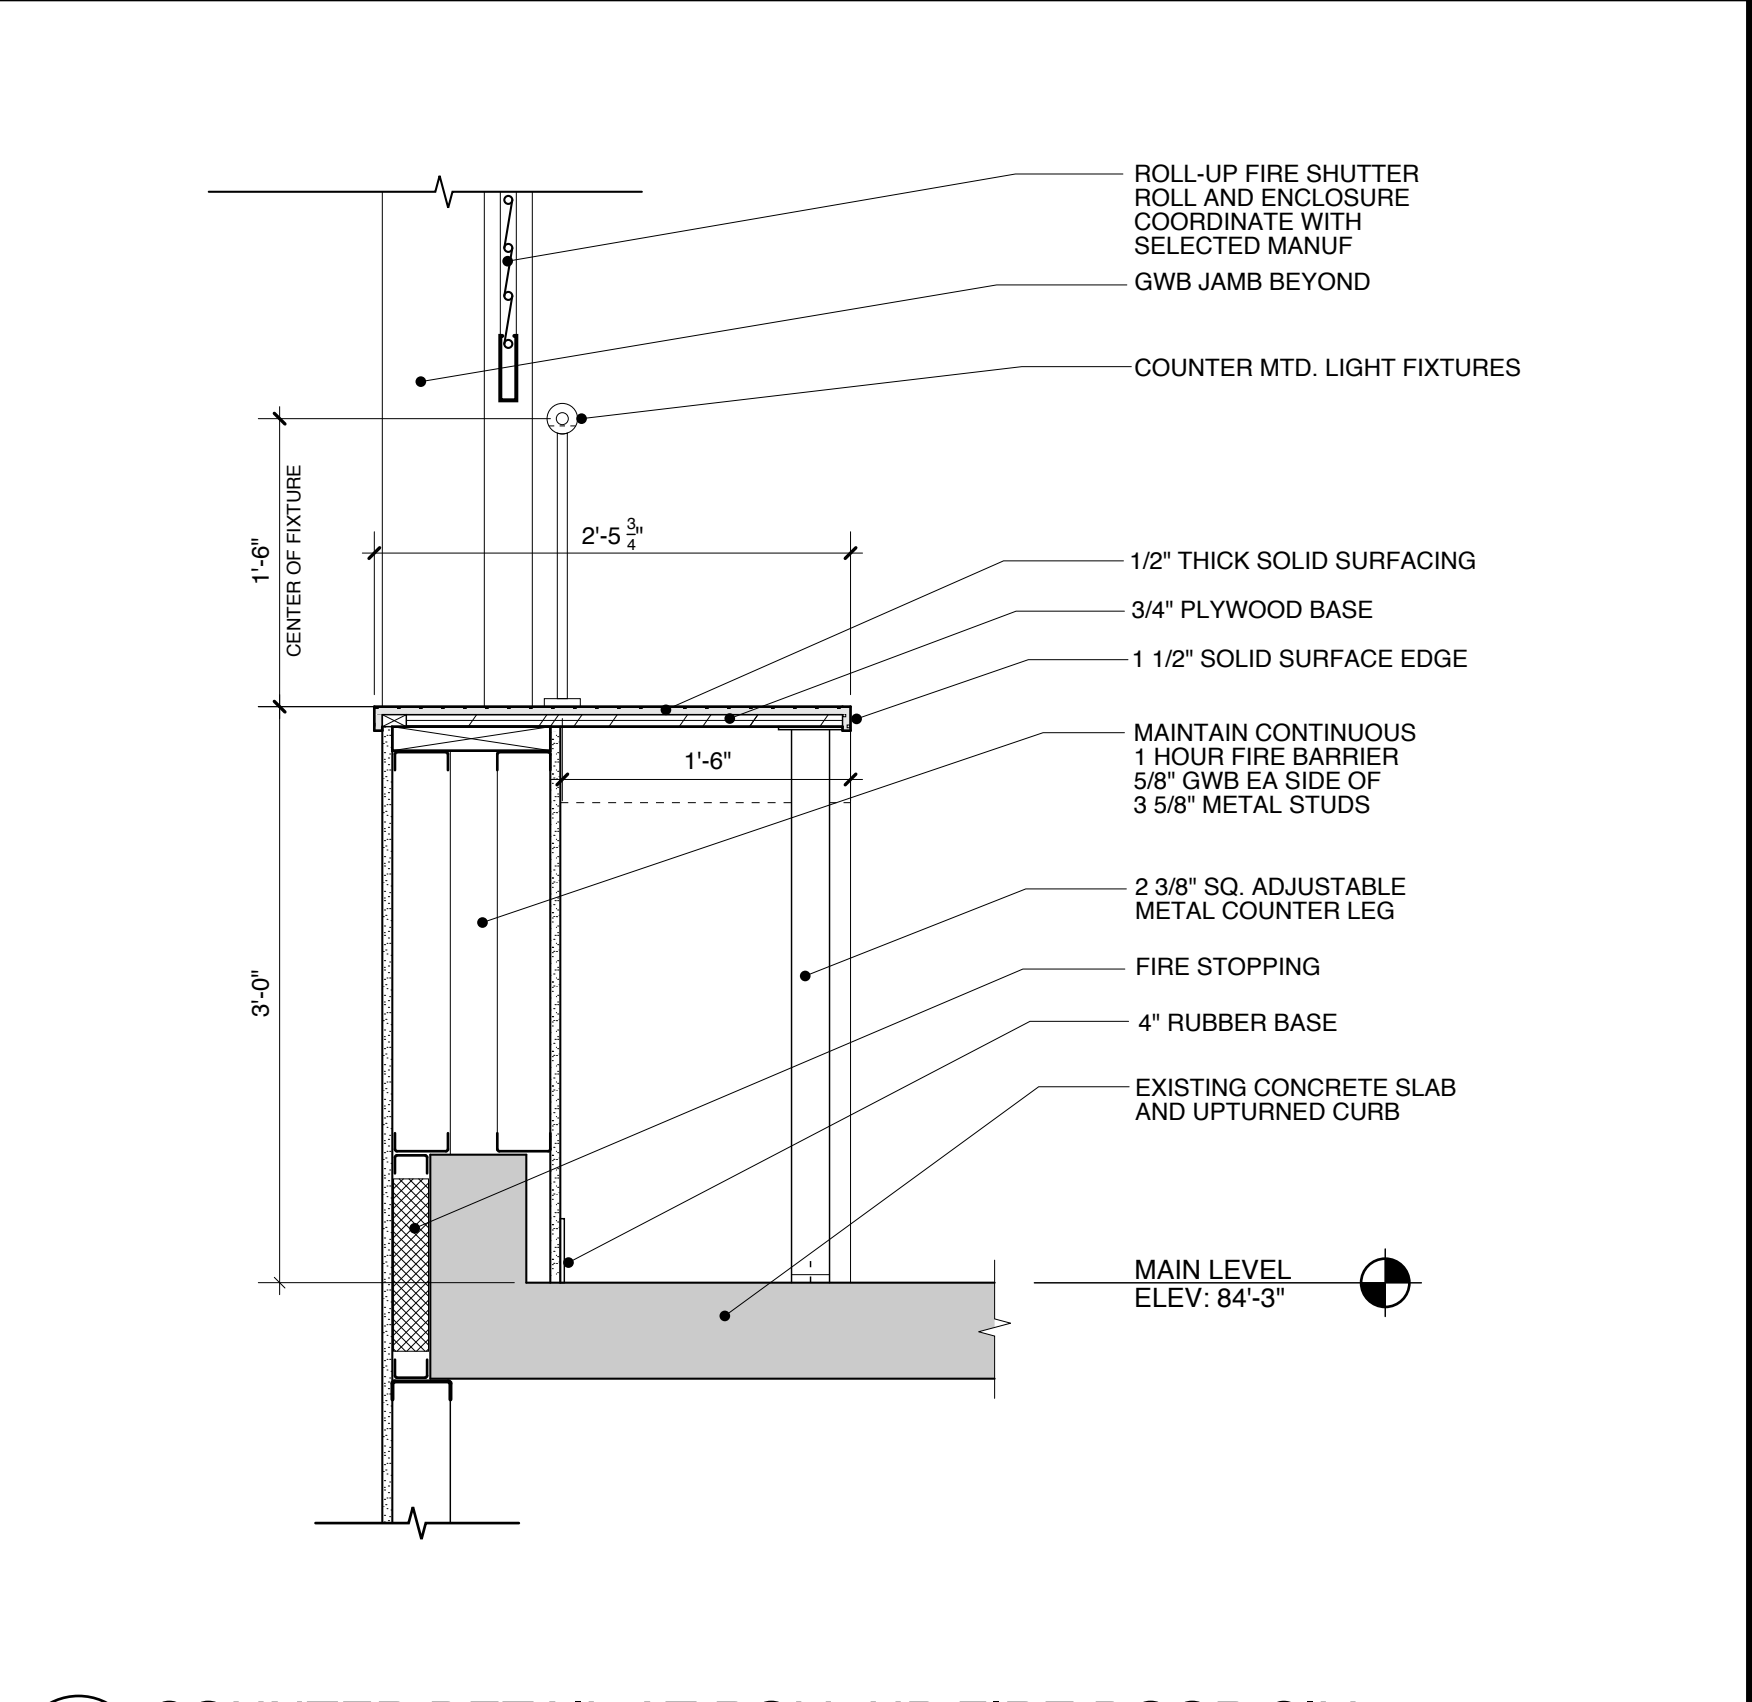


8 COUNTER/SILL DETAIL AT FICTION [126]
A102 SCALE: 1" = 1'-0"

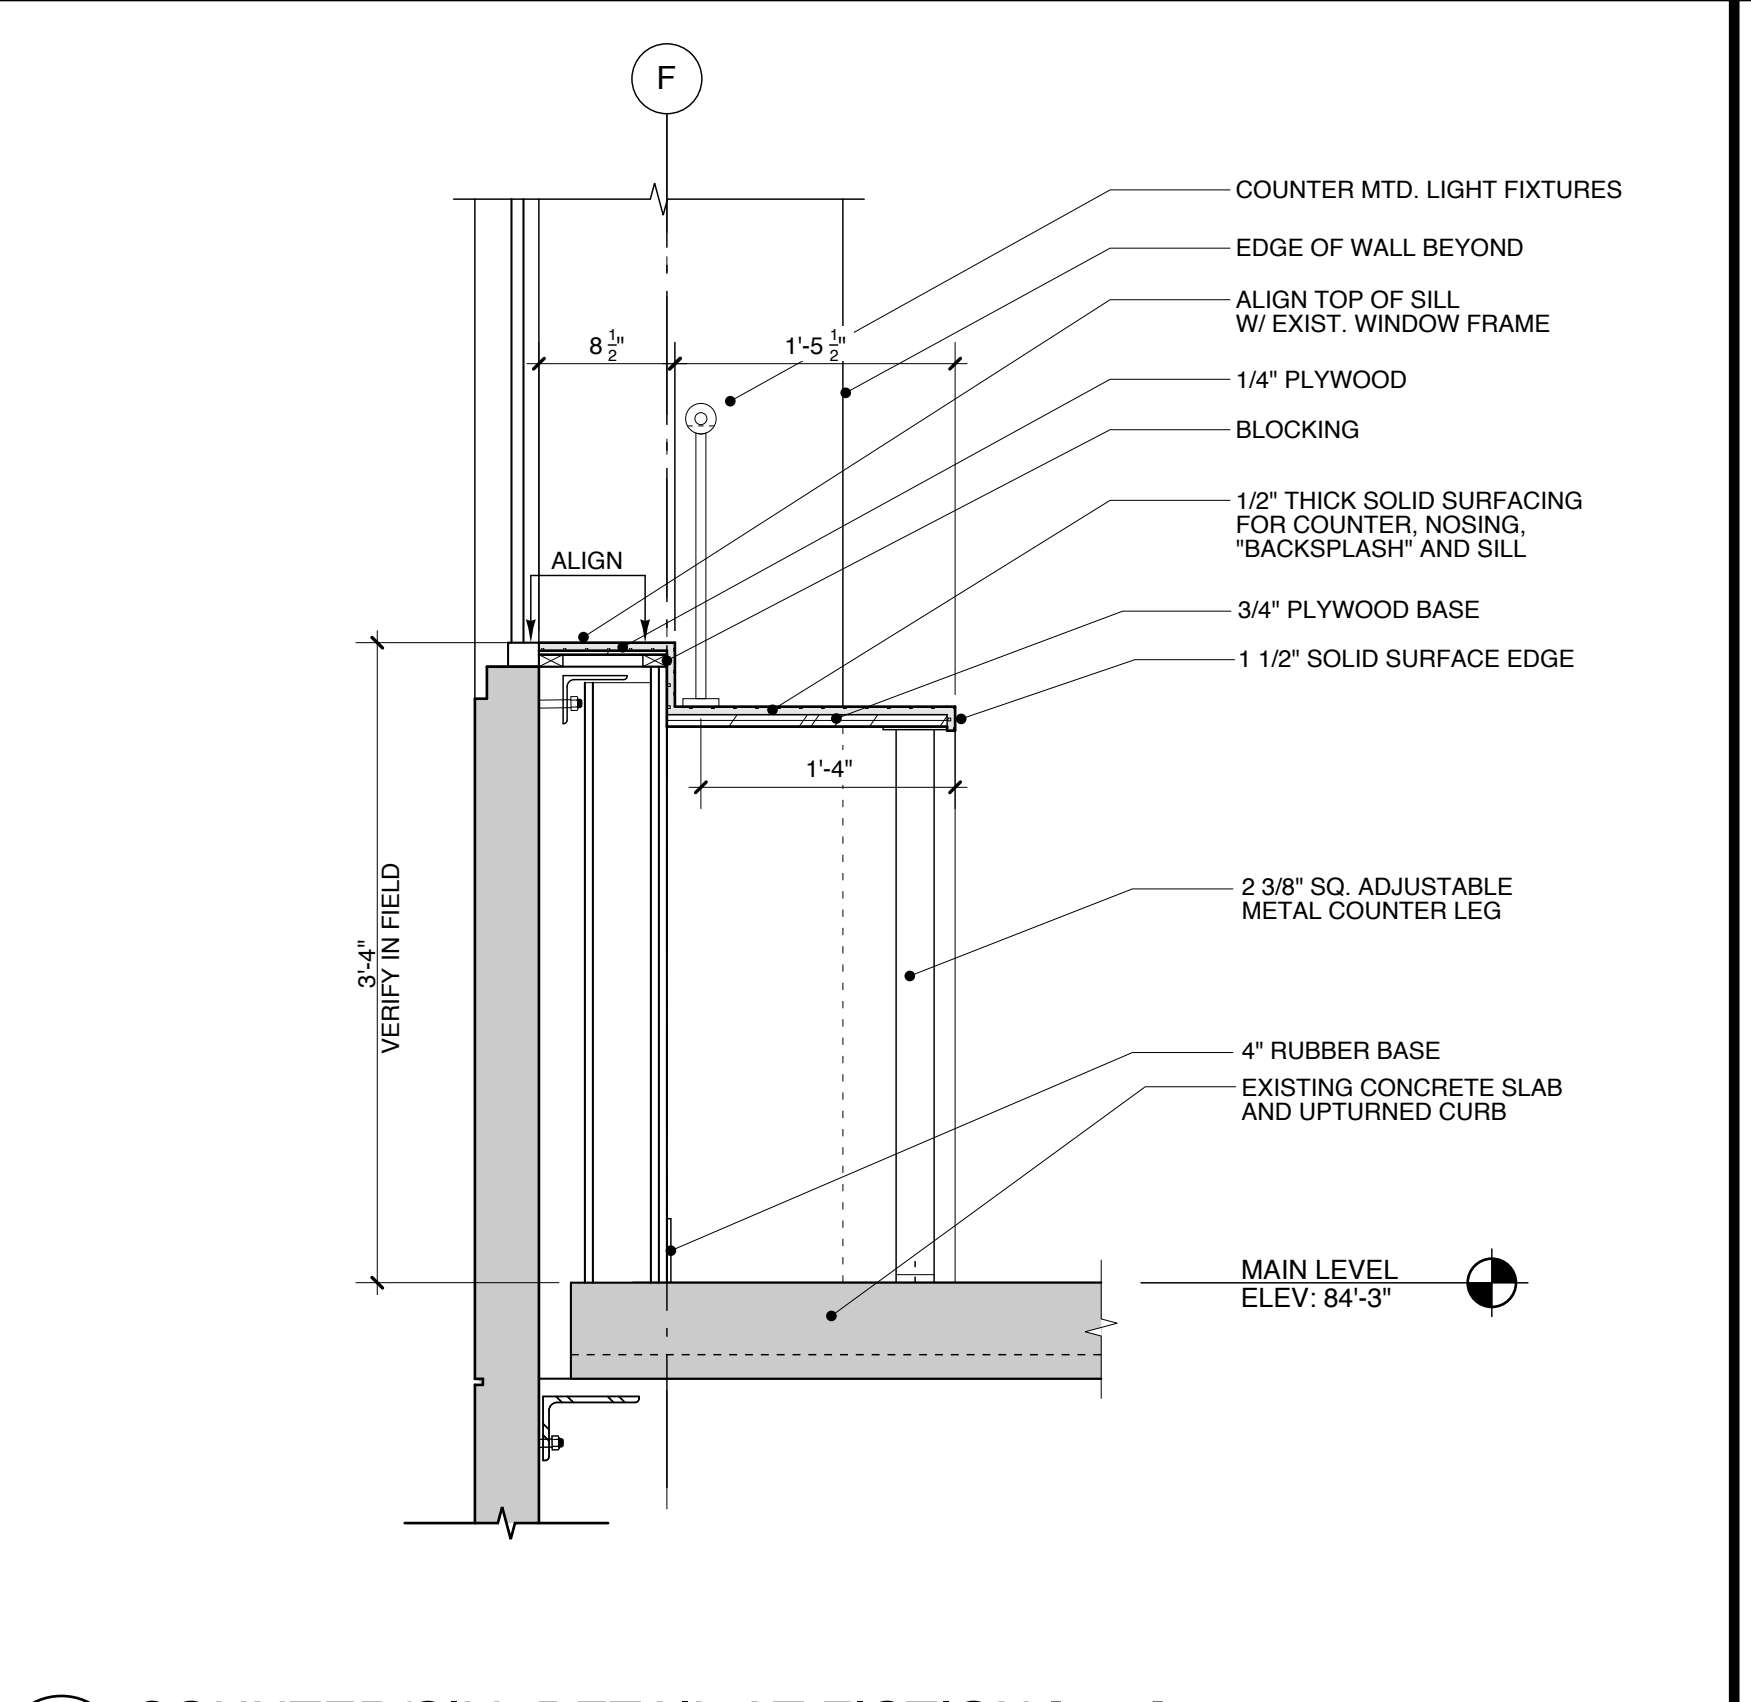


9 SILL DETAIL AT FICTION [126]
A102 SCALE: 1" = 1'-0"

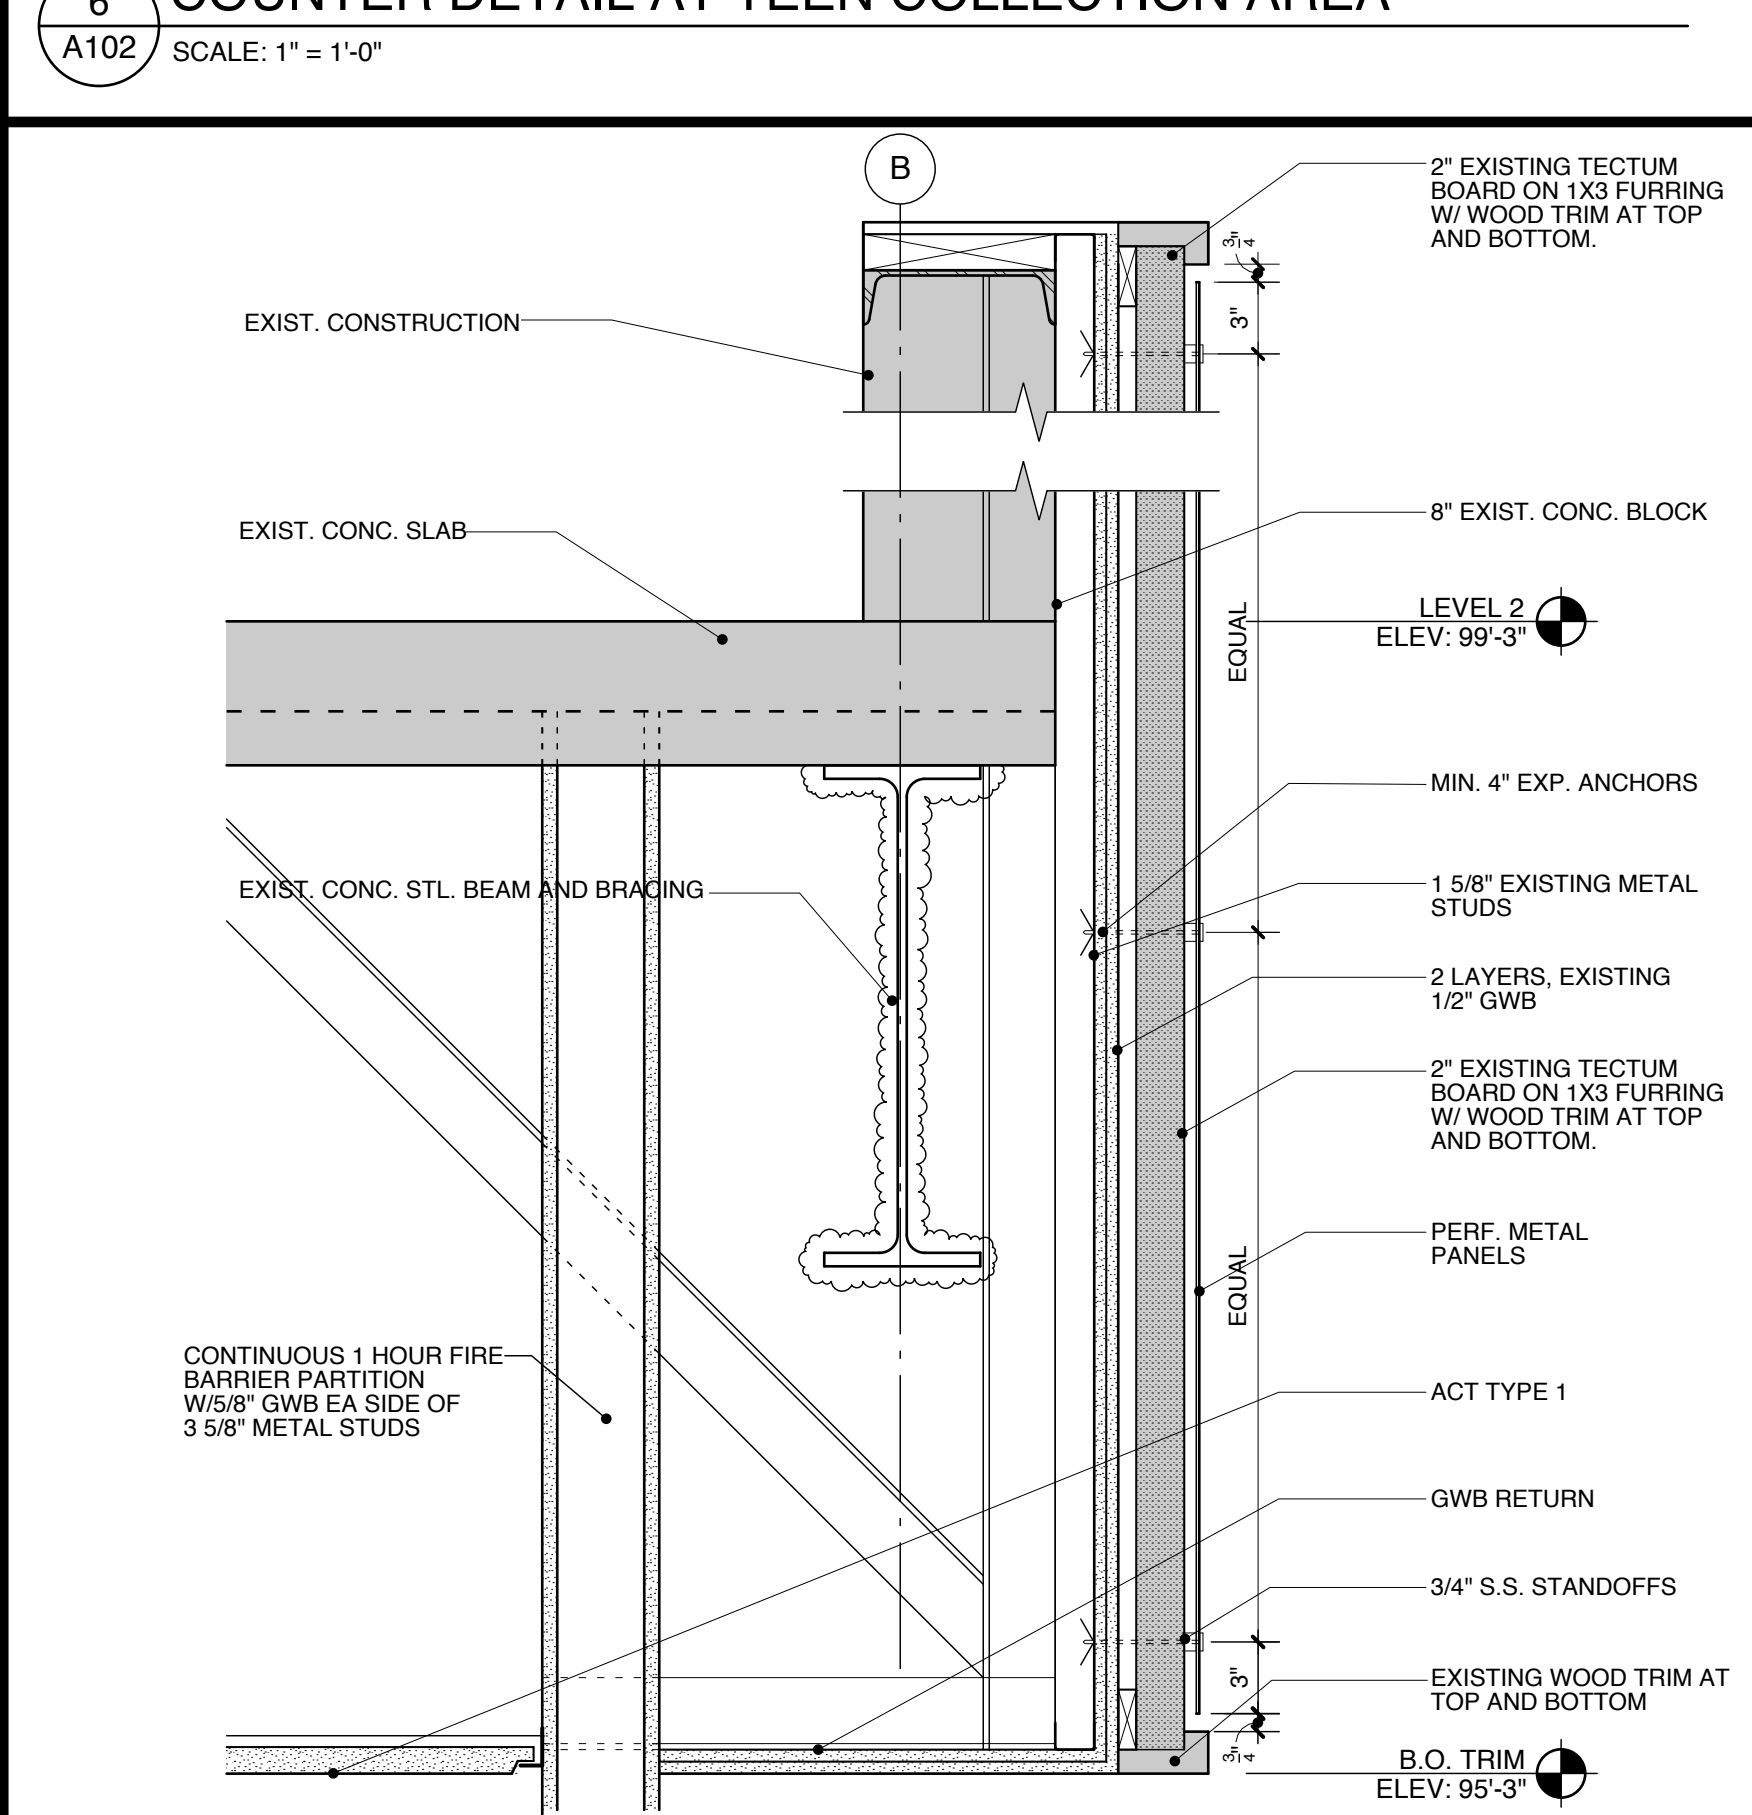


11 SECTION DETAIL: PERF. PANEL OVER EXIST. TECTUM
A122 SCALE: 1 1/2" = 1'-0"

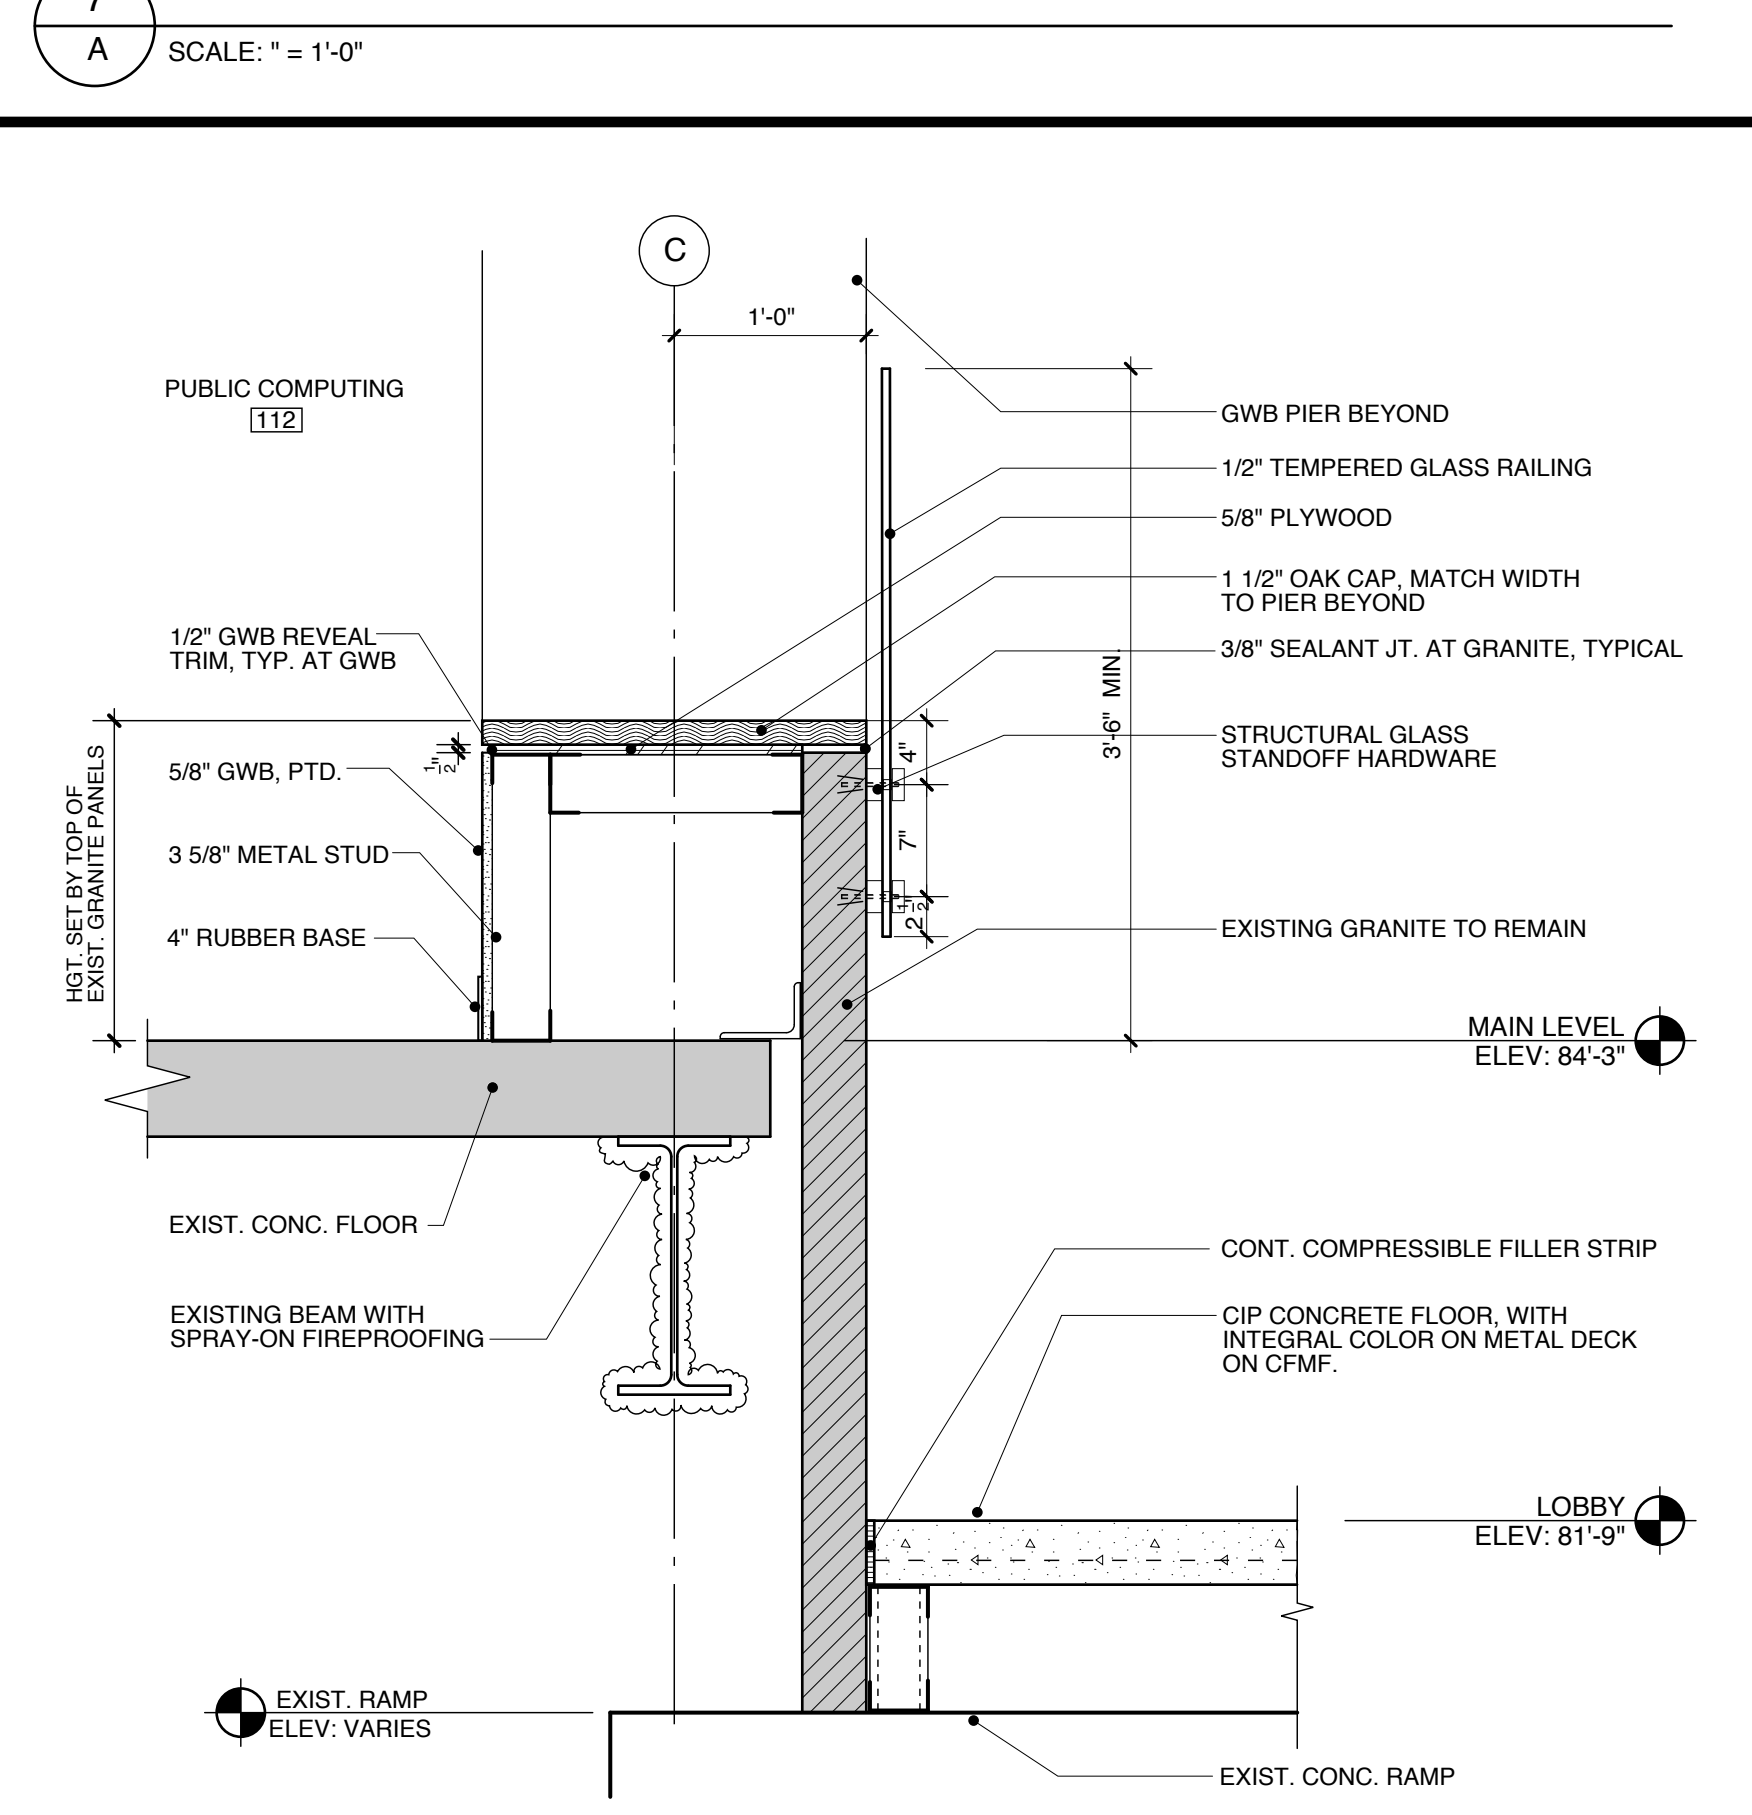


12 GLASS RAILING @ EXIST. GRANITE
A102 SCALE: 1" = 1'-0"

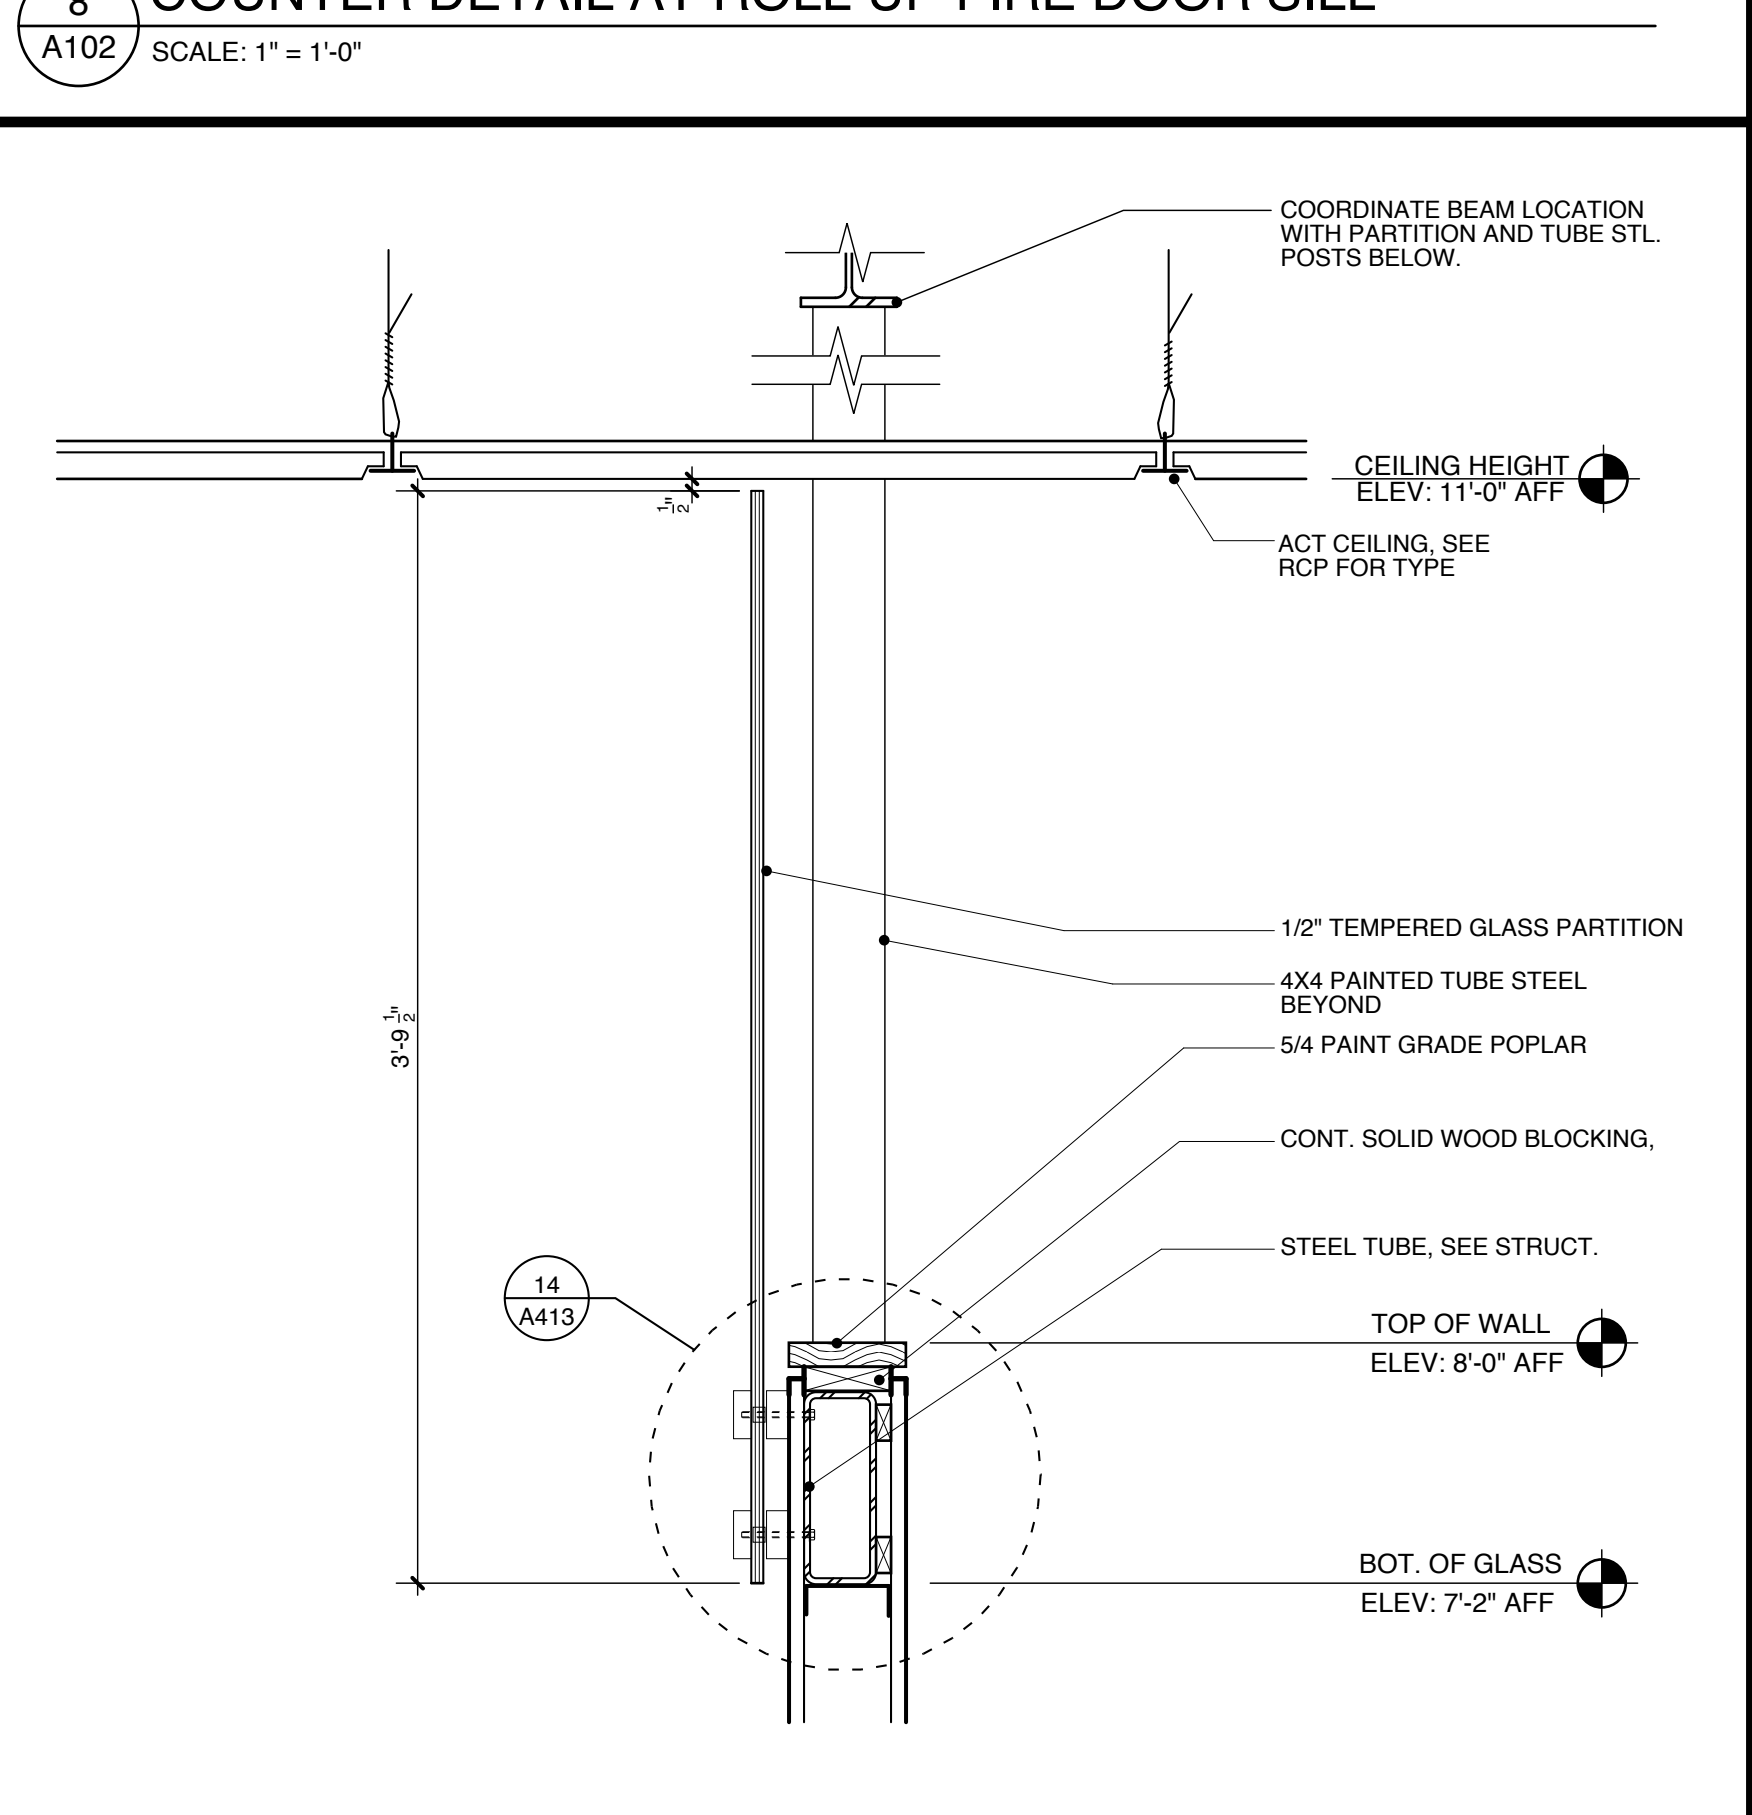

13 PARTITION DETAIL: BETWEEN FICTION AND CHILDREN'S
A102 SCALE: 1 1/2" = 1'-0"

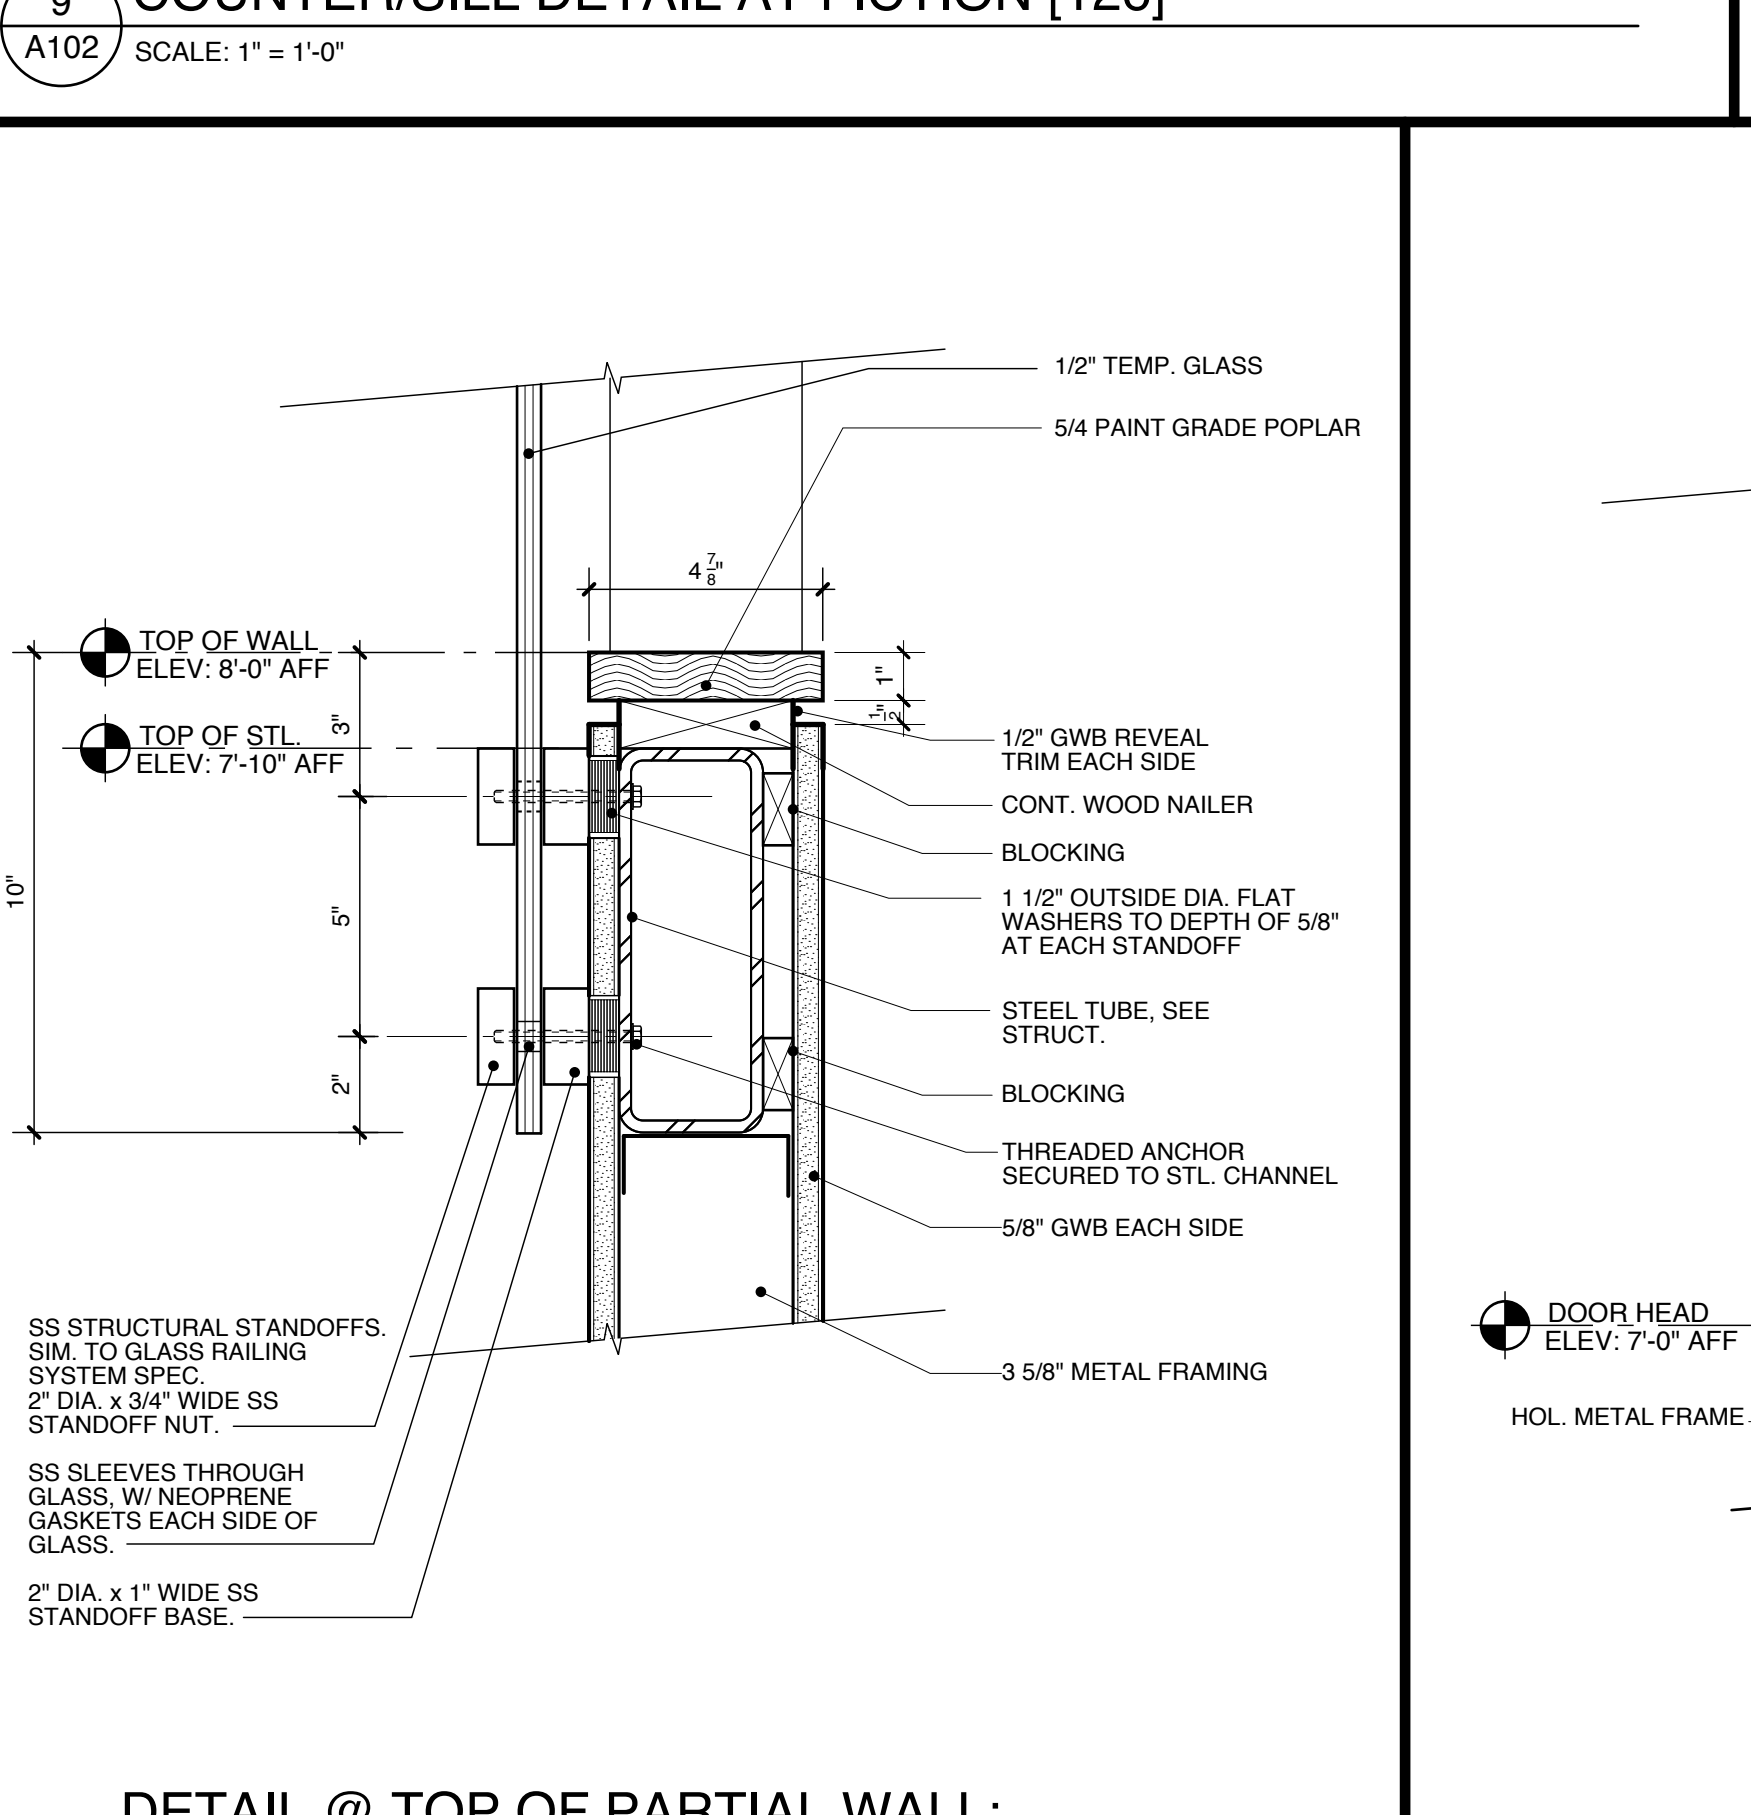

14 DETAIL @ TOP OF PARTIAL WALL: BETWEEN FICTION AND CHILDREN'S
A413 SCALE: 3" = 1'-0"

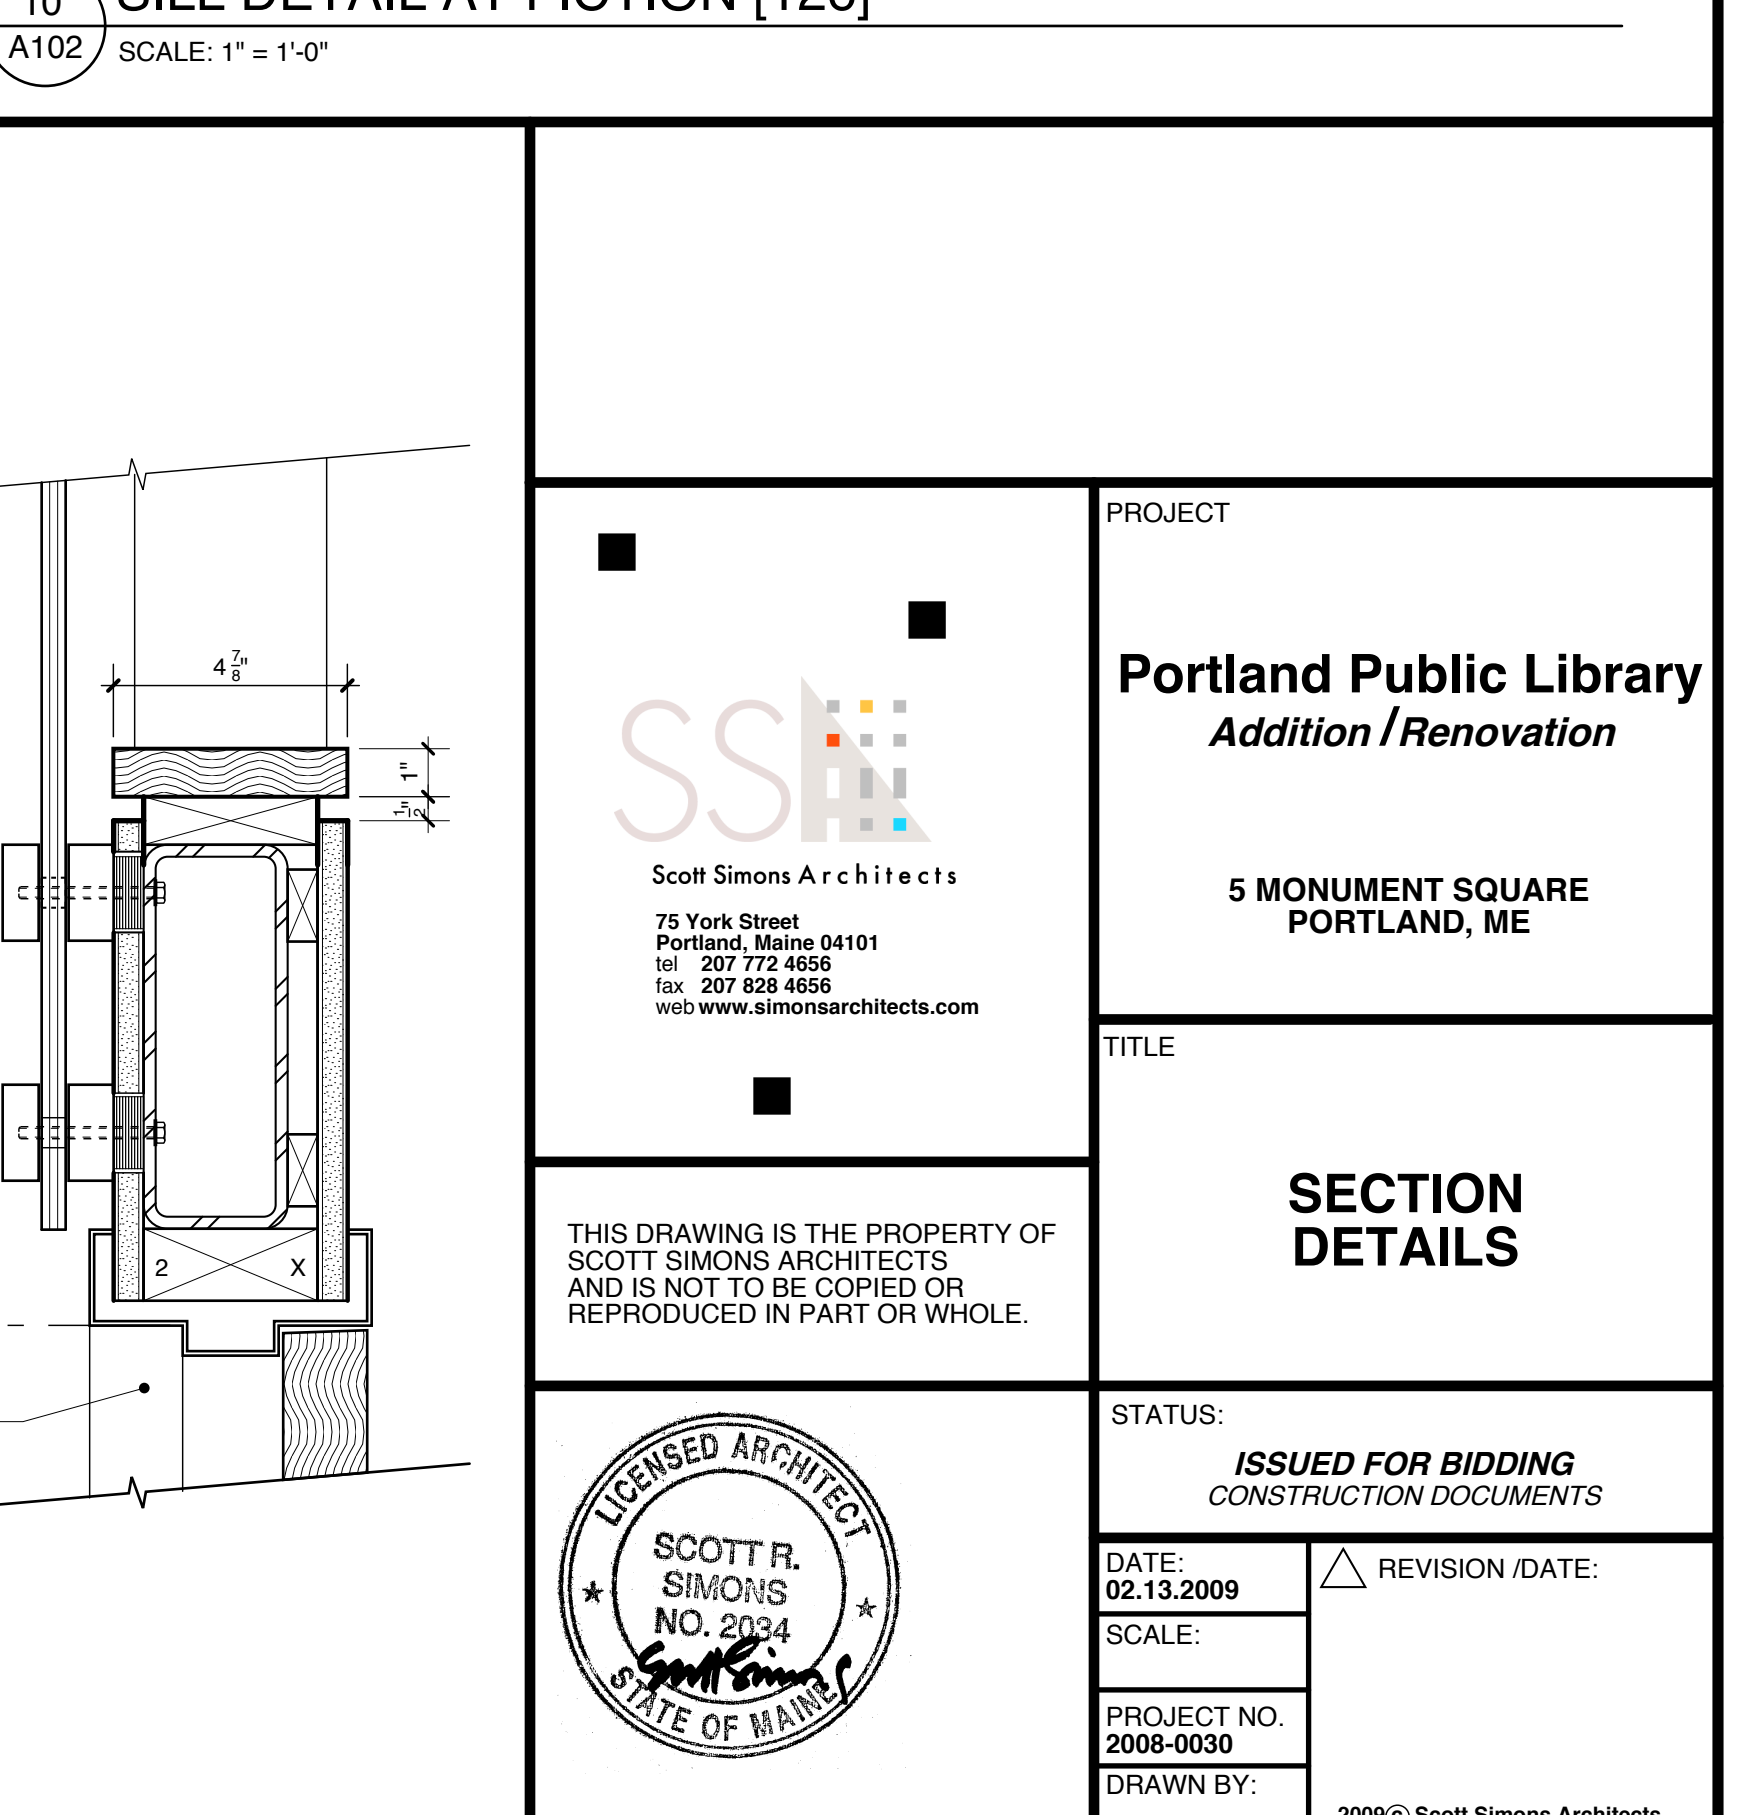

15 DETAIL SECTION AT DOOR HEAD BETWEEN FICTION AND CHILDREN'S
A102 SCALE: 3" = 1'-0"

SSA
Scott Simons Architects
75 York Street
Portland, Maine 04101
tel: 207 772 4555
fax: 207 628 4556
web: www.ssimonsarchitects.com

**Portland Public Library
Addition / Renovation**

5 MONUMENT SQUARE
PORTLAND, ME

**SECTION
DETAILS**

STATUS: **ISSUED FOR BIDDING**
CONSTRUCTION DOCUMENTS

DATE: 02.13.2009
SCALE:
PROJECT NO: 2008-0030
DRAWN BY:
DWG NO: **A413**

REVISION / DATE:
2009 © Scott Simons Architects