




1 TEEN SERVICES 123
A102 SCALE: 1/4" = 1'-0"

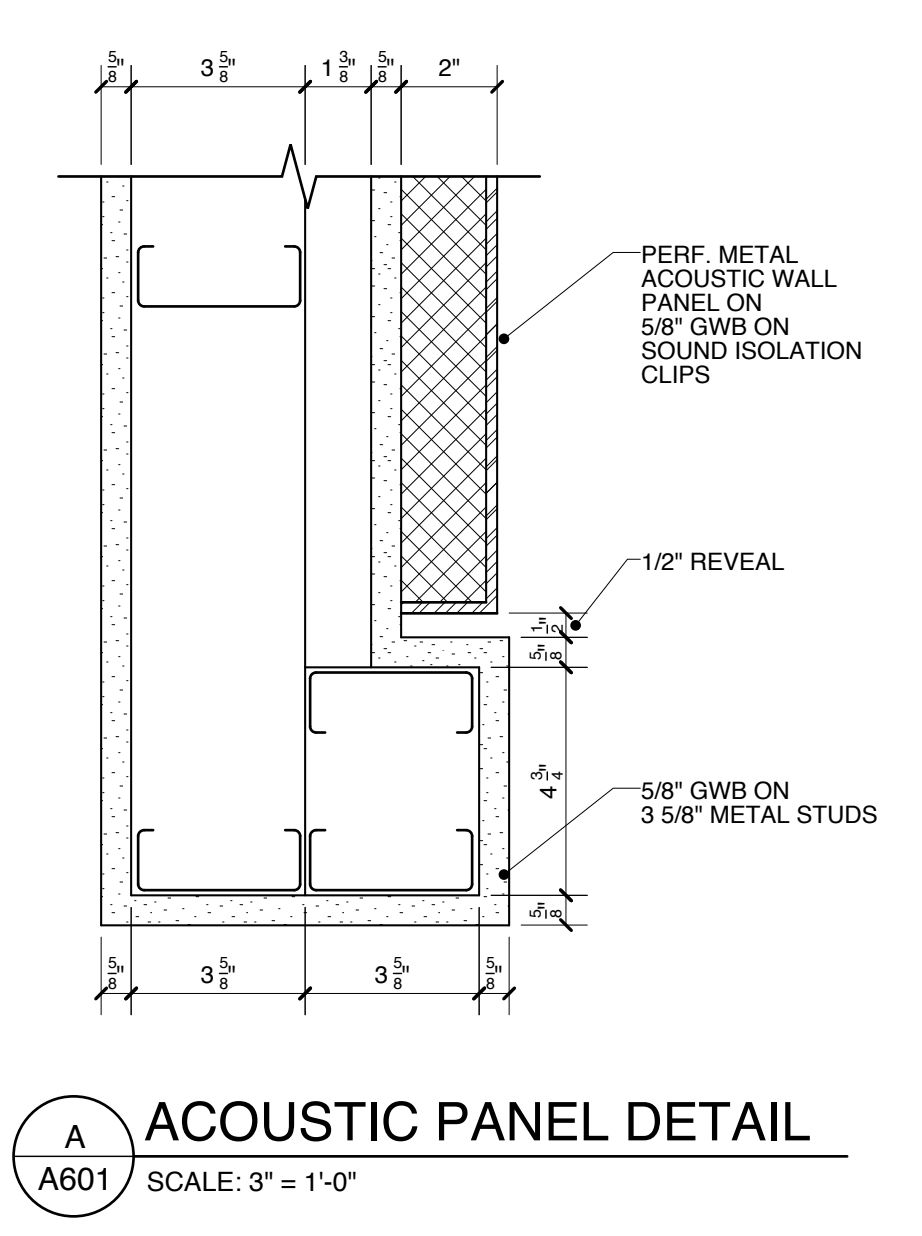


A ACUSTIC PANEL DETAIL
A601 SCALE: 3\"/>

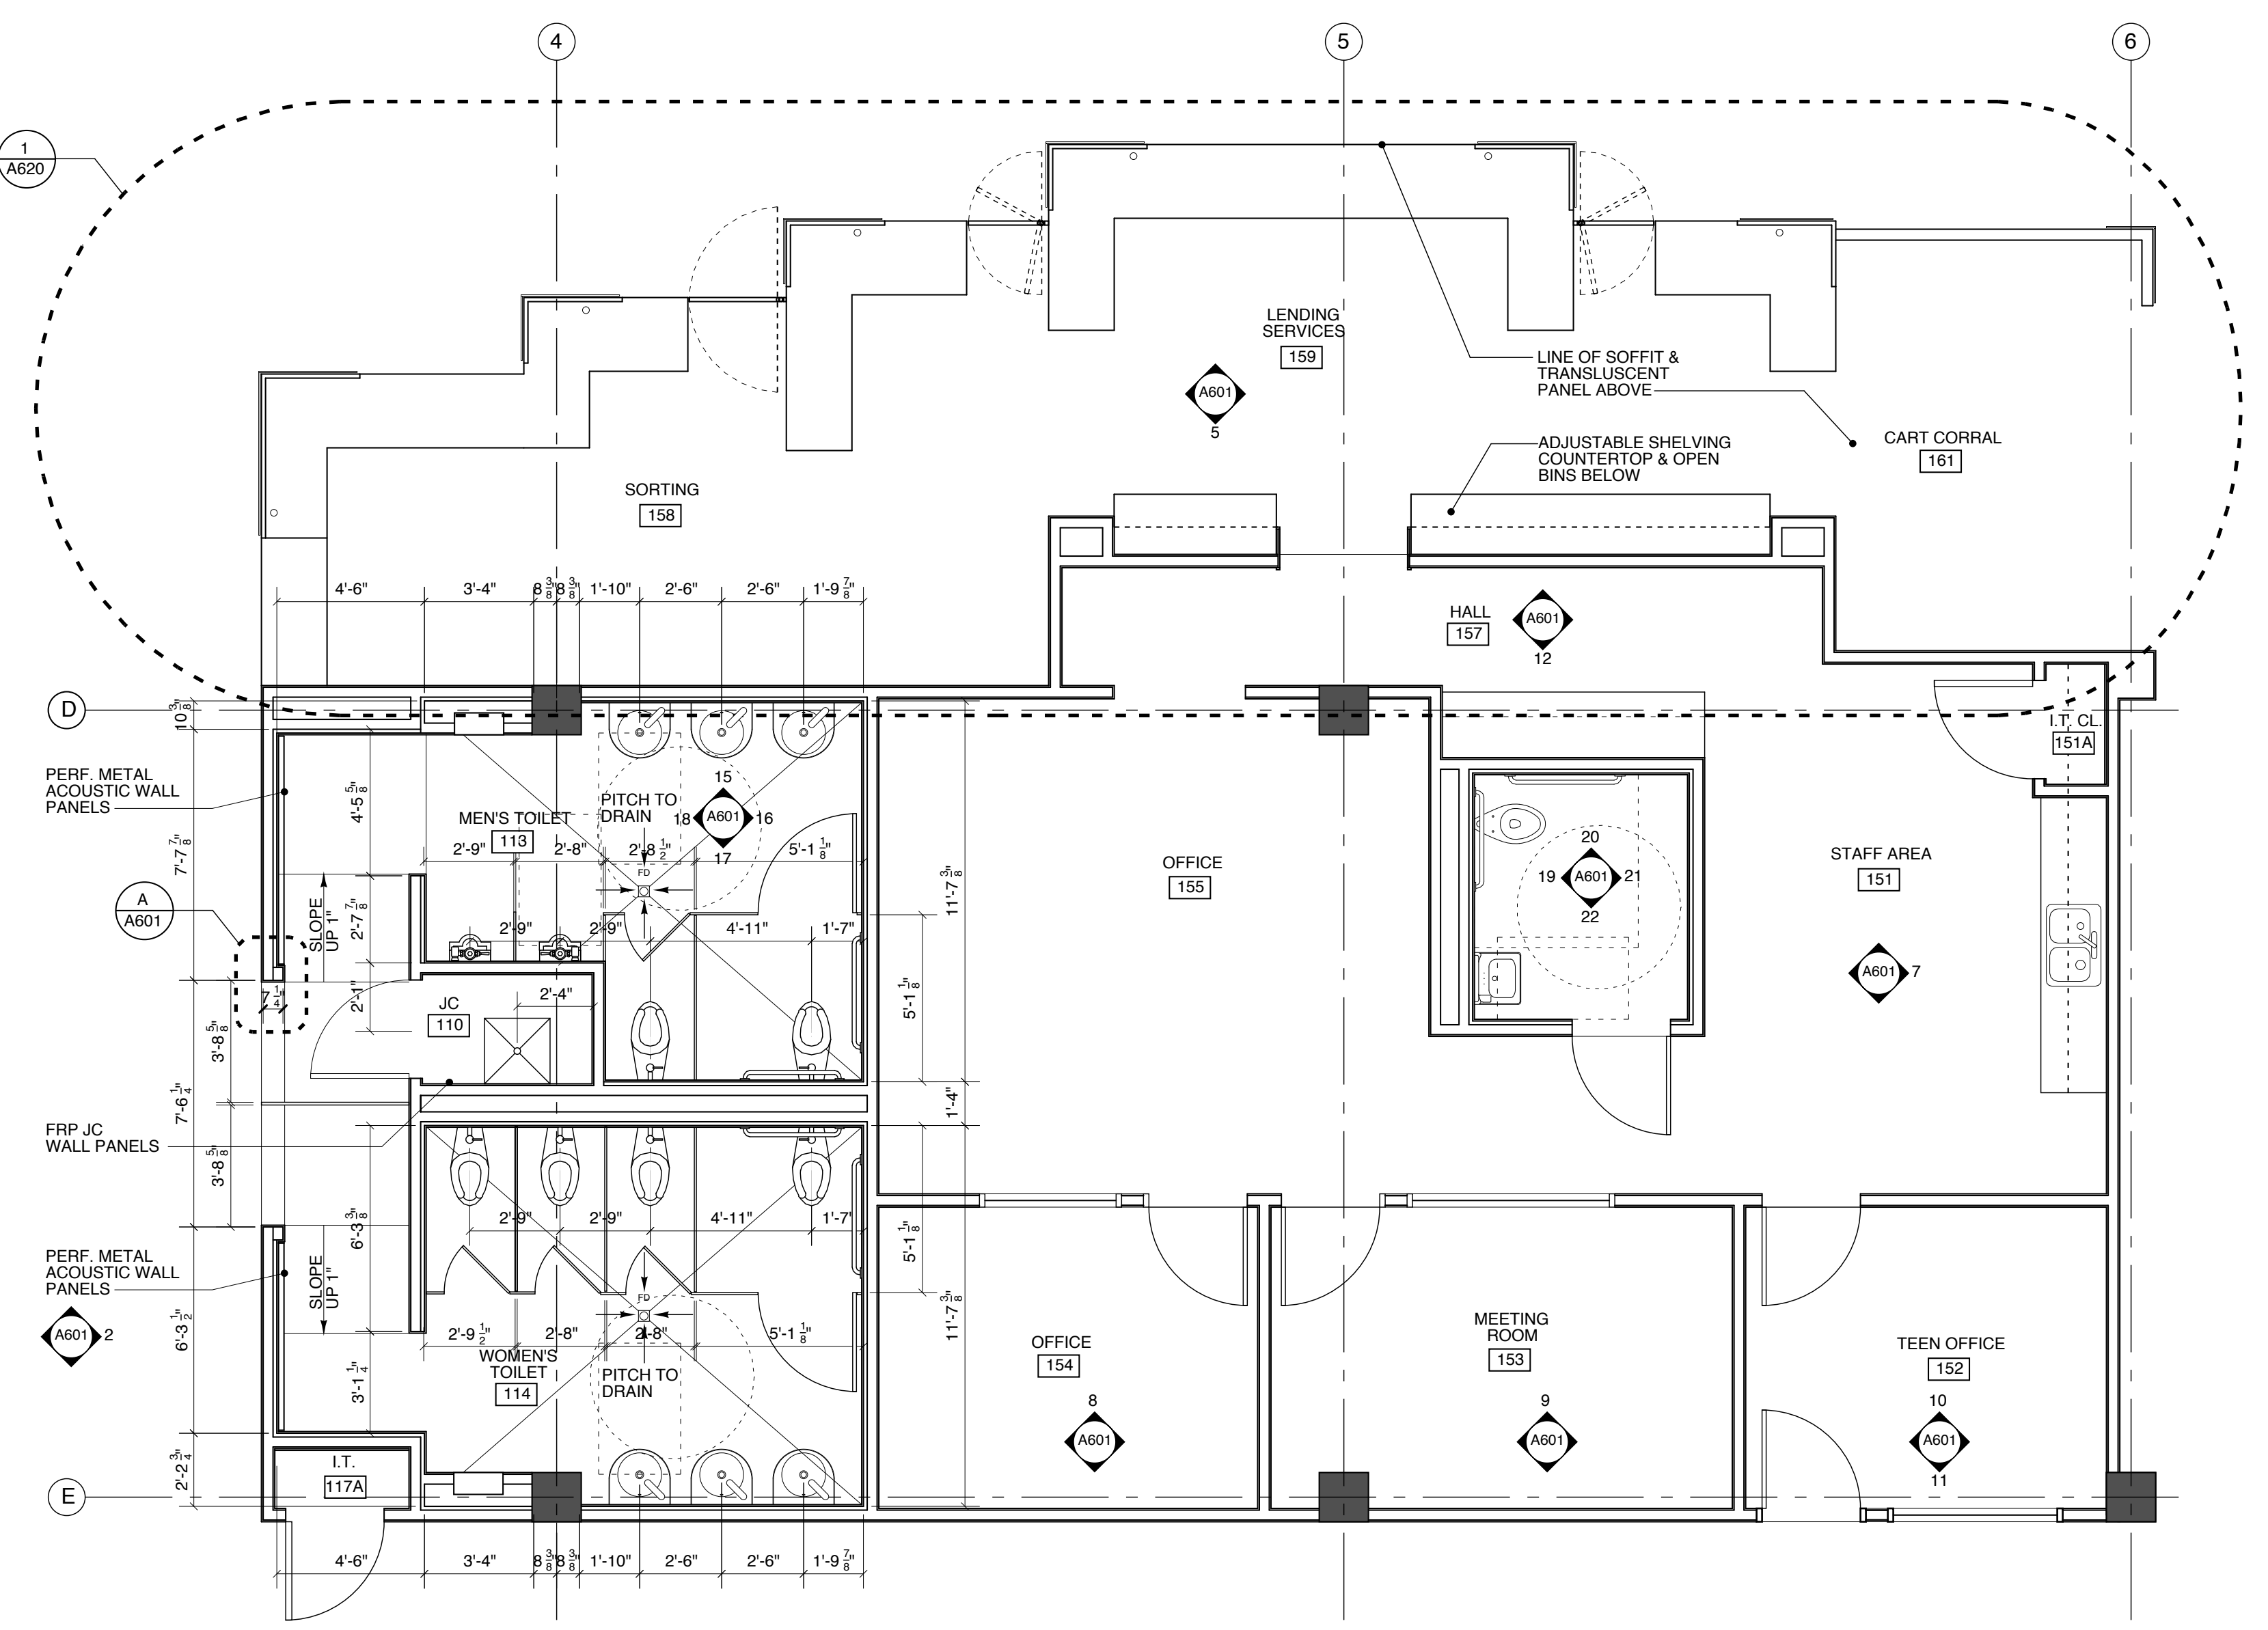


4 LENDING SERVICES ENLARGED PLAN
A102 SCALE: 1/4" = 1'-0"

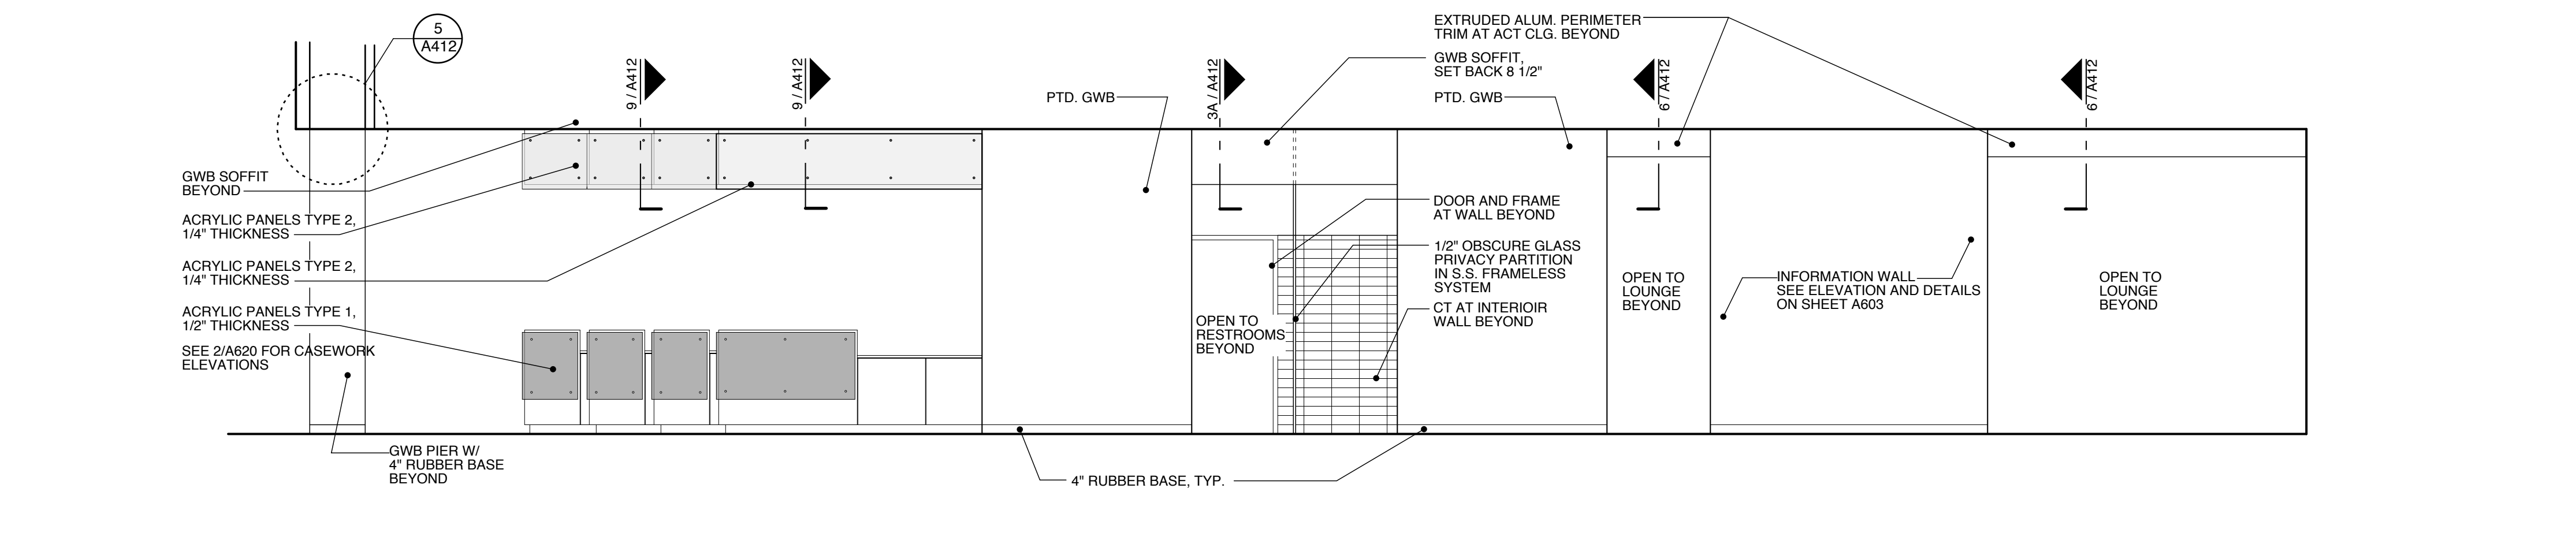


2 LENDING SERVICES/TOILETS/TEENS
A601 SCALE: 1/4" = 1'-0"

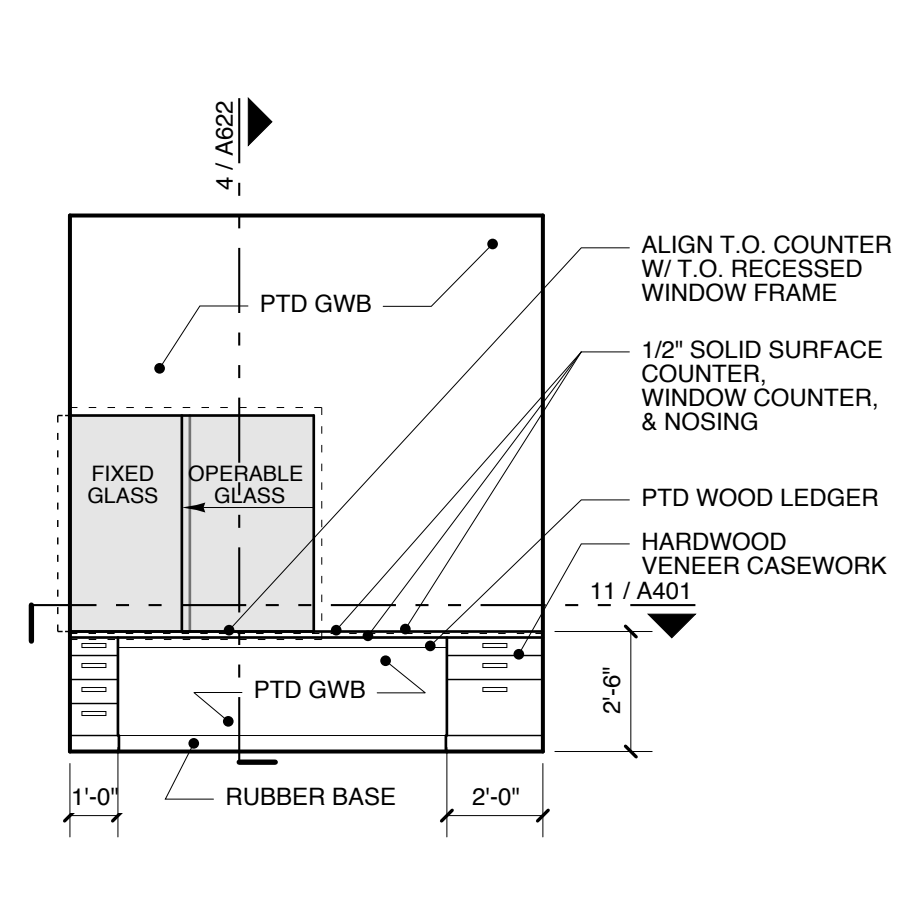


3 SECURITY OFFICE 103
A102 SCALE: 1/4" = 1'-0"

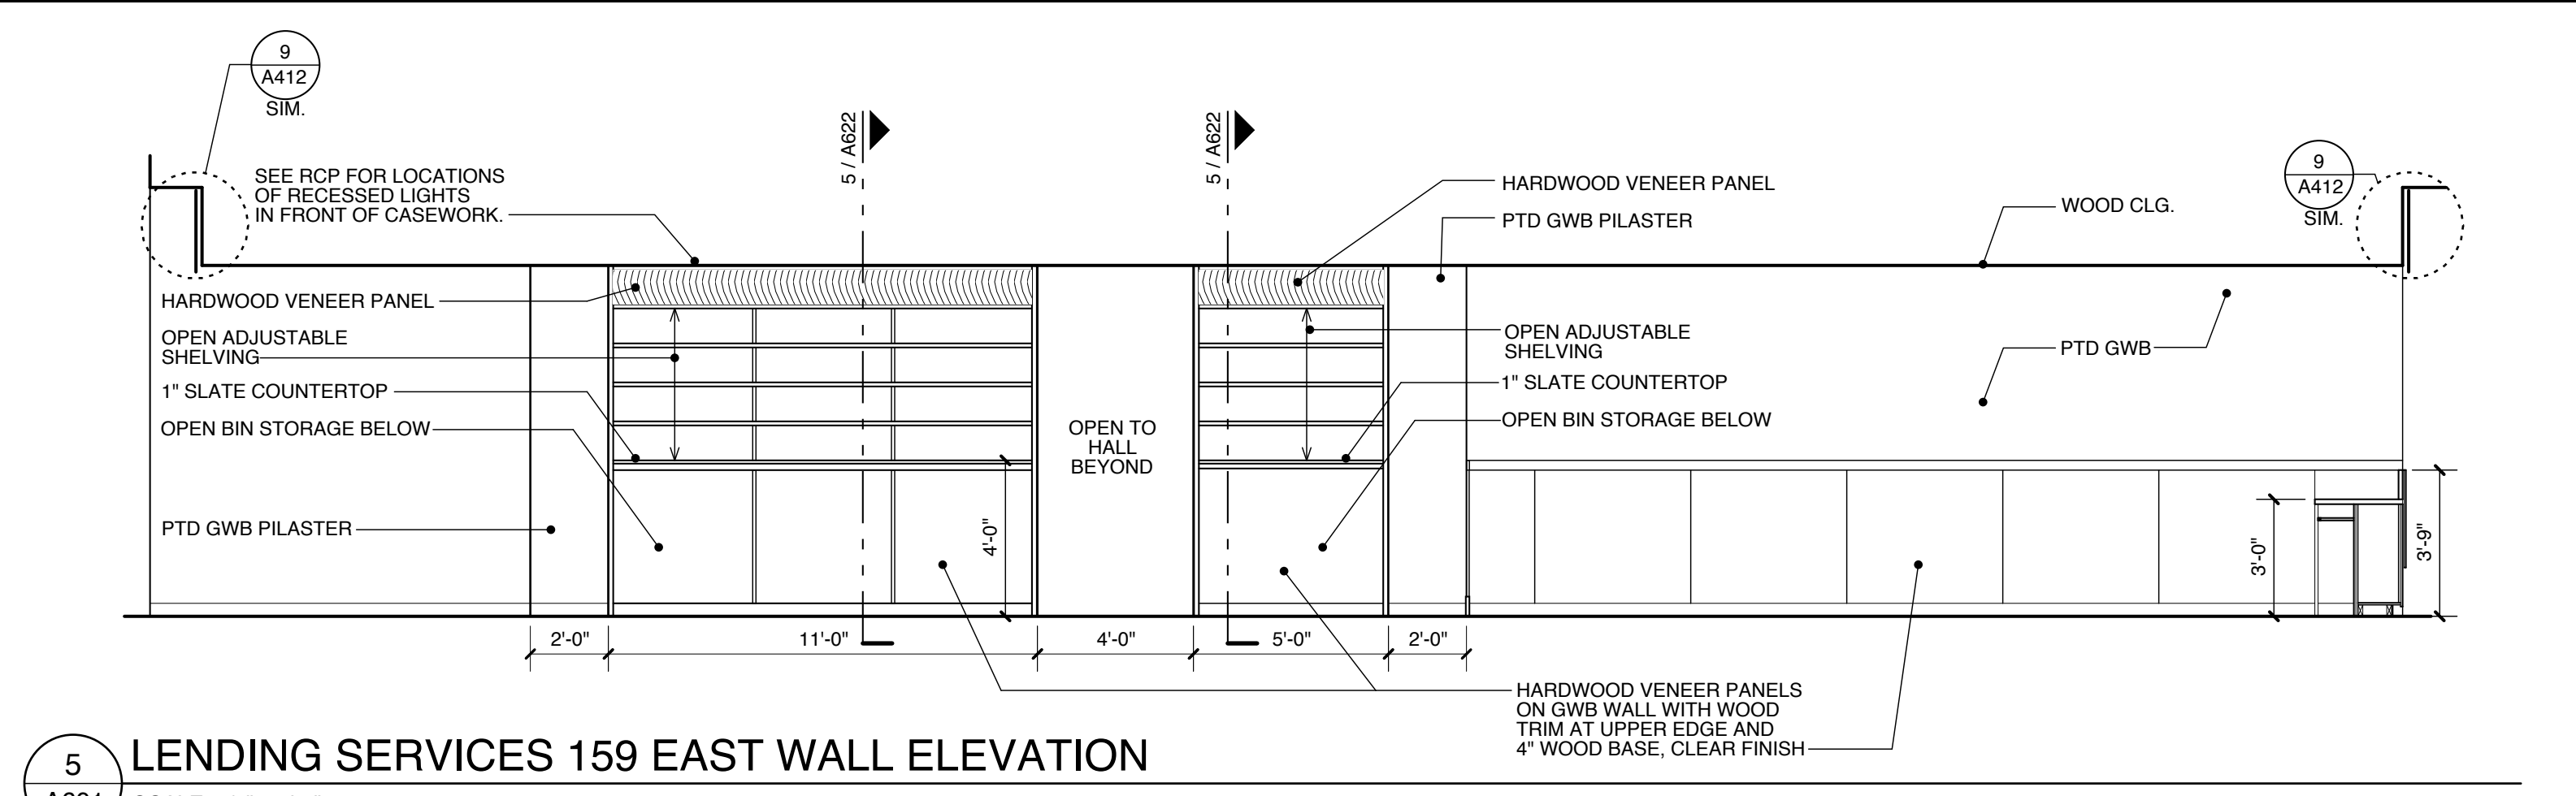


5 LENDING SERVICES 159 EAST WALL ELEVATION
A601 SCALE: 1/4" = 1'-0"

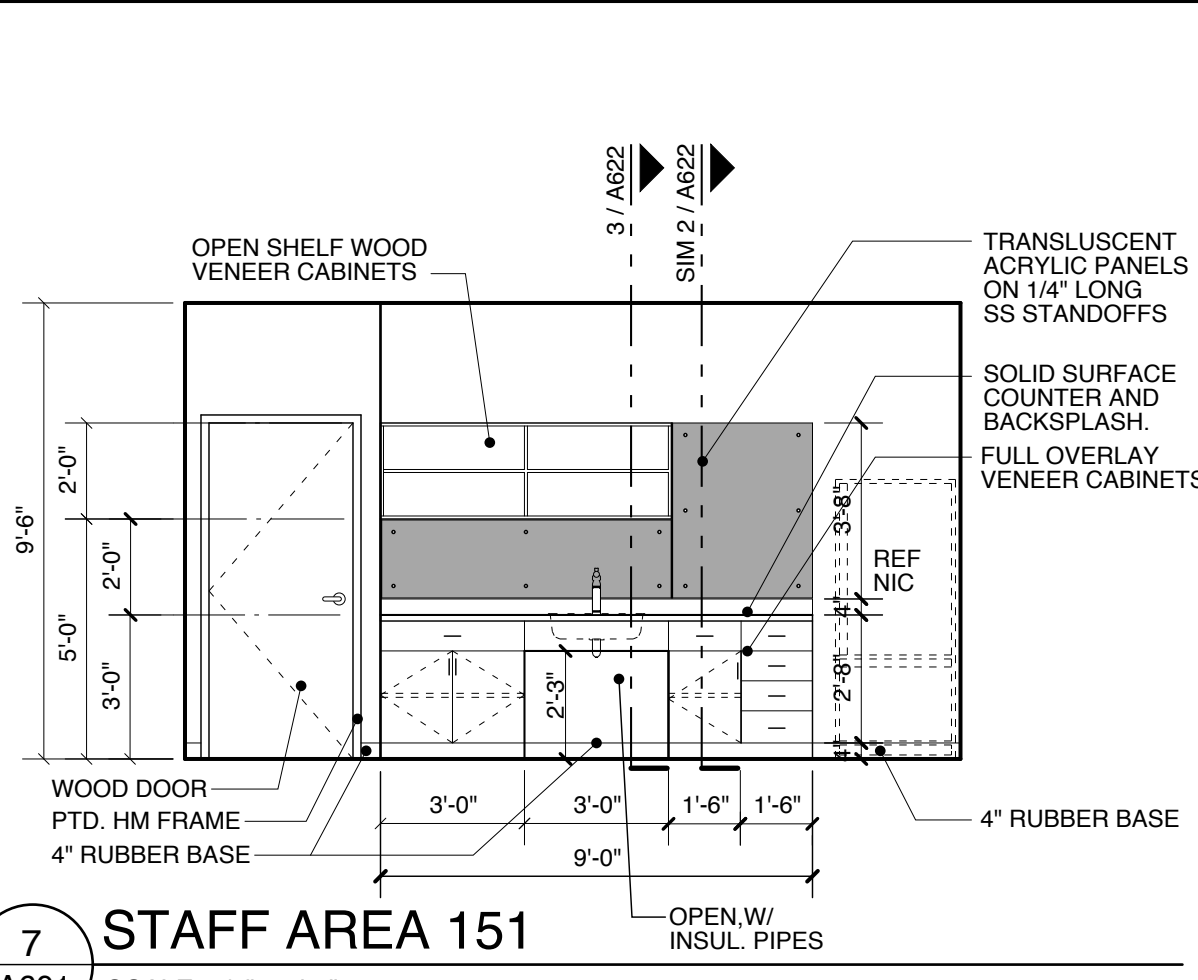


7 STAFF AREA 151
A601 SCALE: 1/4" = 1'-0"

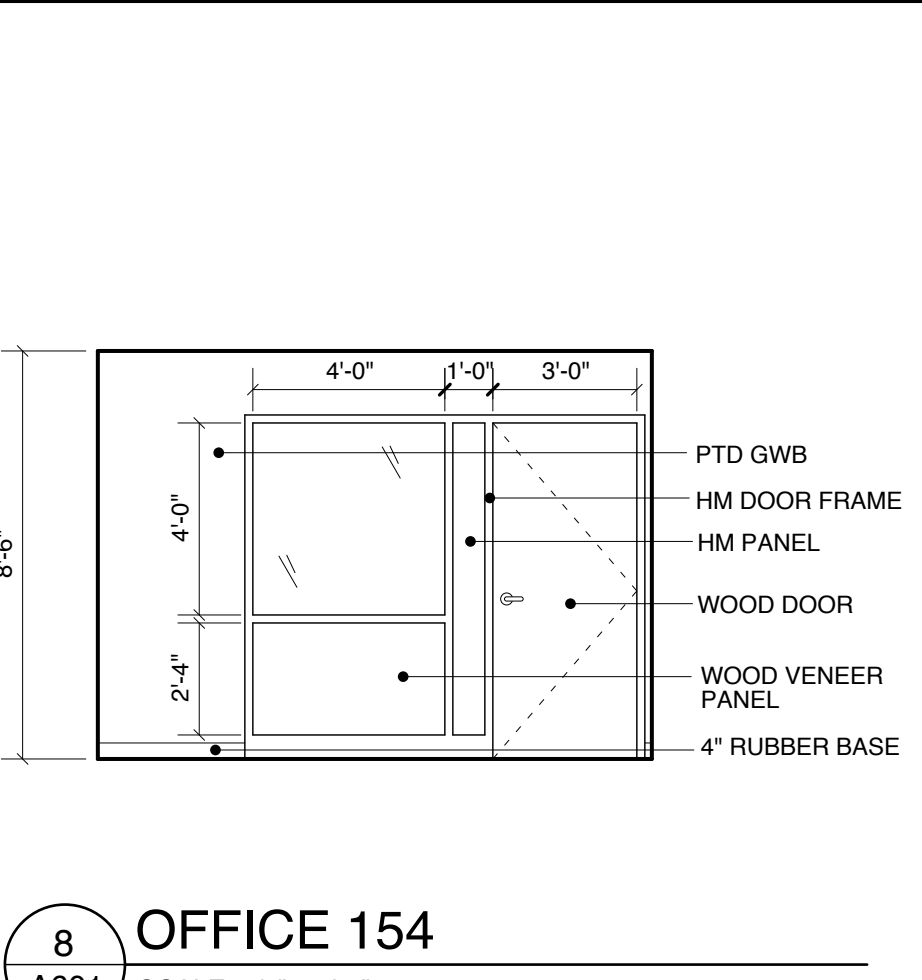


8 OFFICE 154
A601 SCALE: 1/4" = 1'-0"

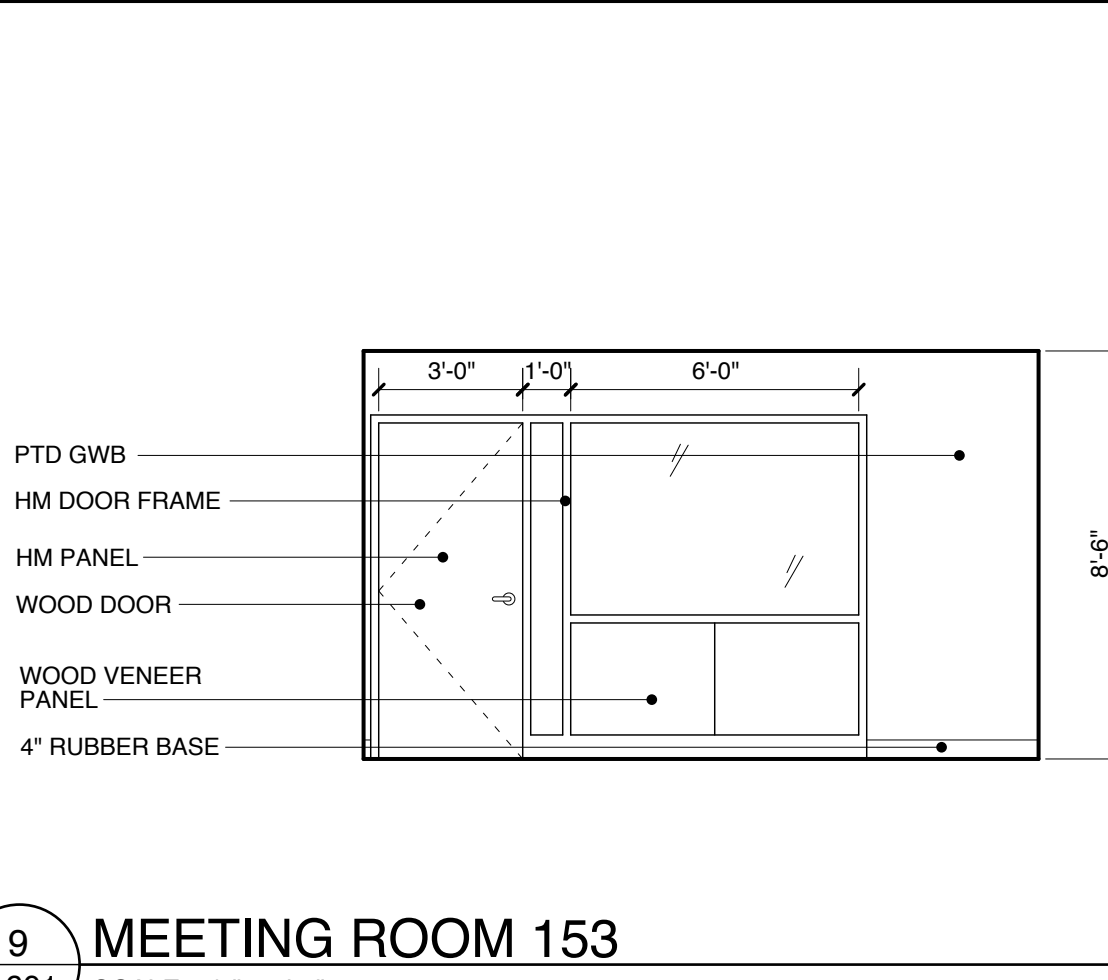


9 MEETING ROOM 153
A601 SCALE: 1/4" = 1'-0"

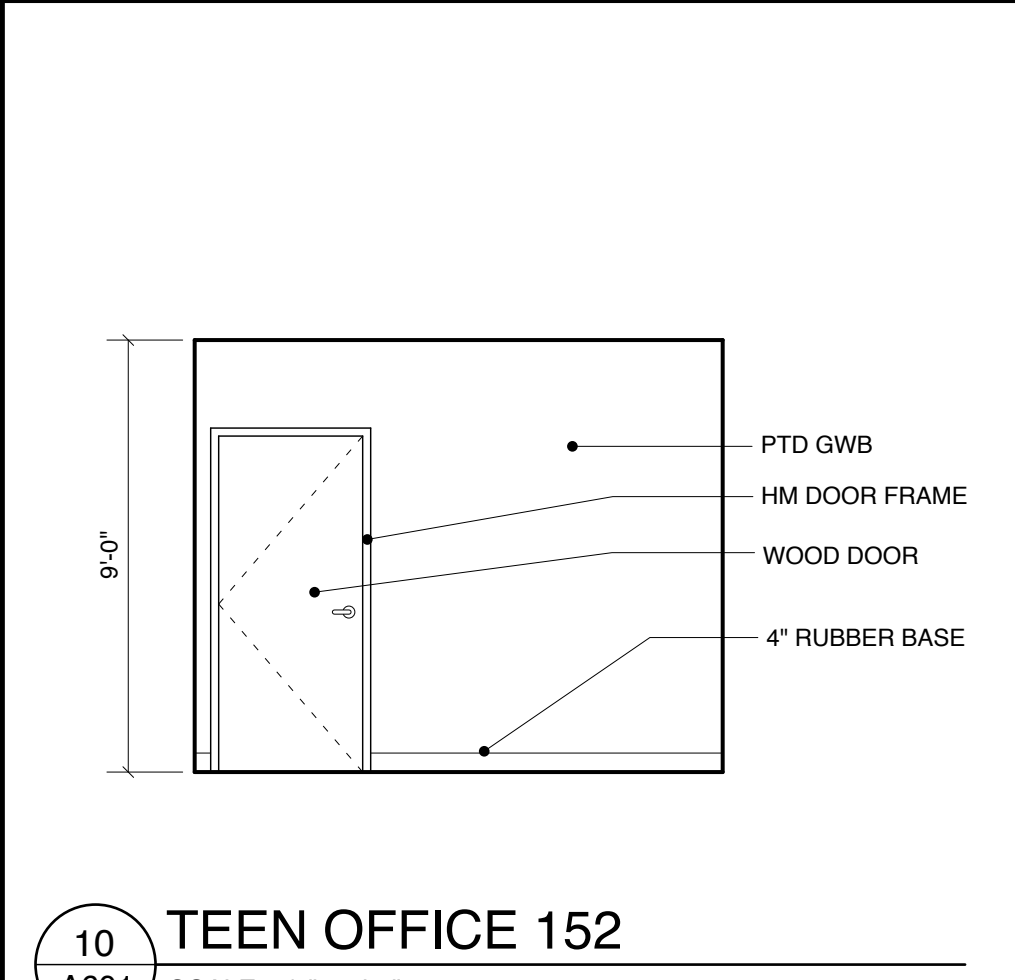


10 TEEN OFFICE 152
A601 SCALE: 1/4" = 1'-0"

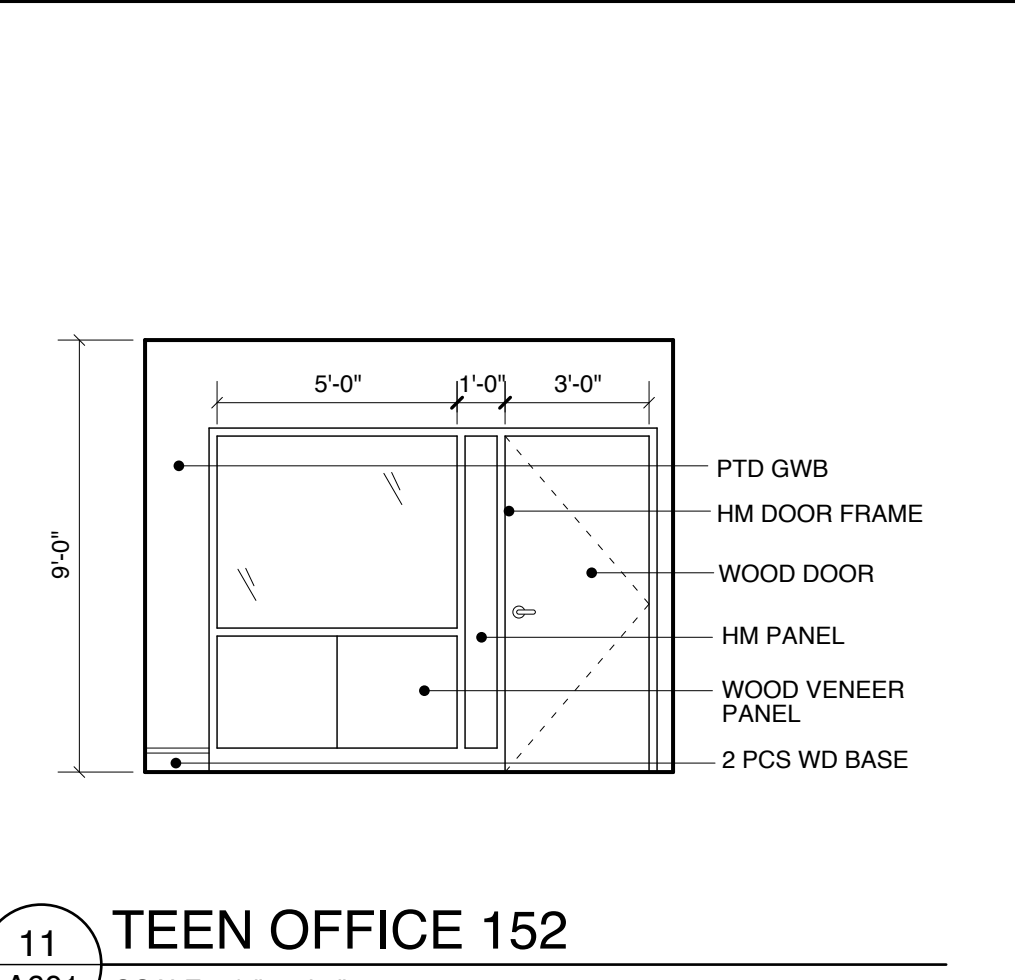


11 TEEN OFFICE 152
A601 SCALE: 1/4" = 1'-0"

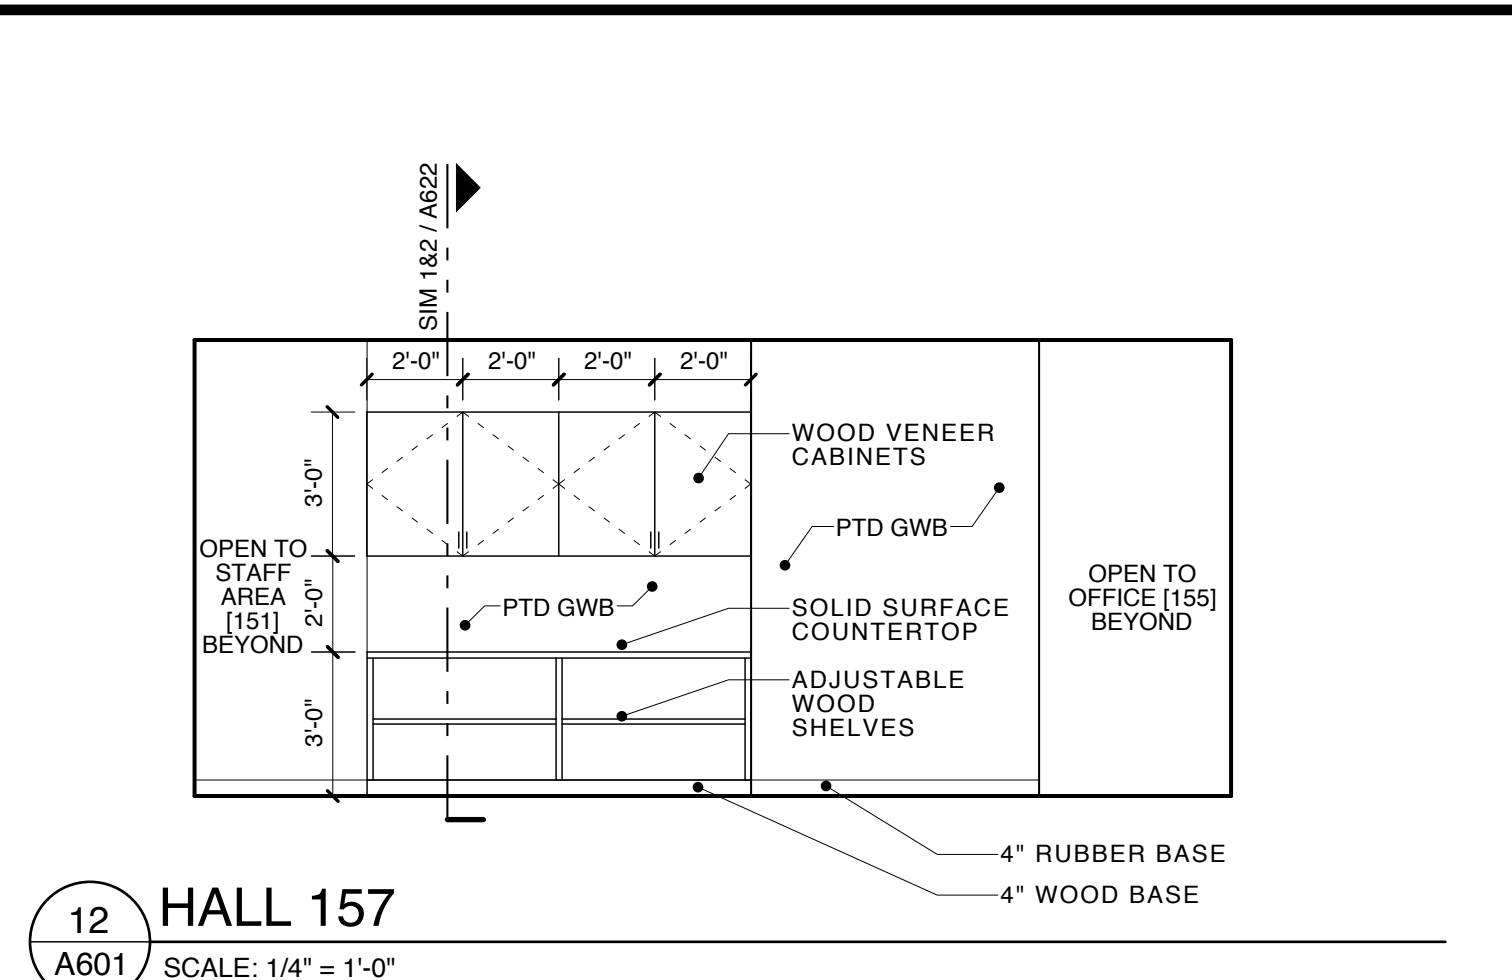


12 HALL 157
A601 SCALE: 1/4" = 1'-0"

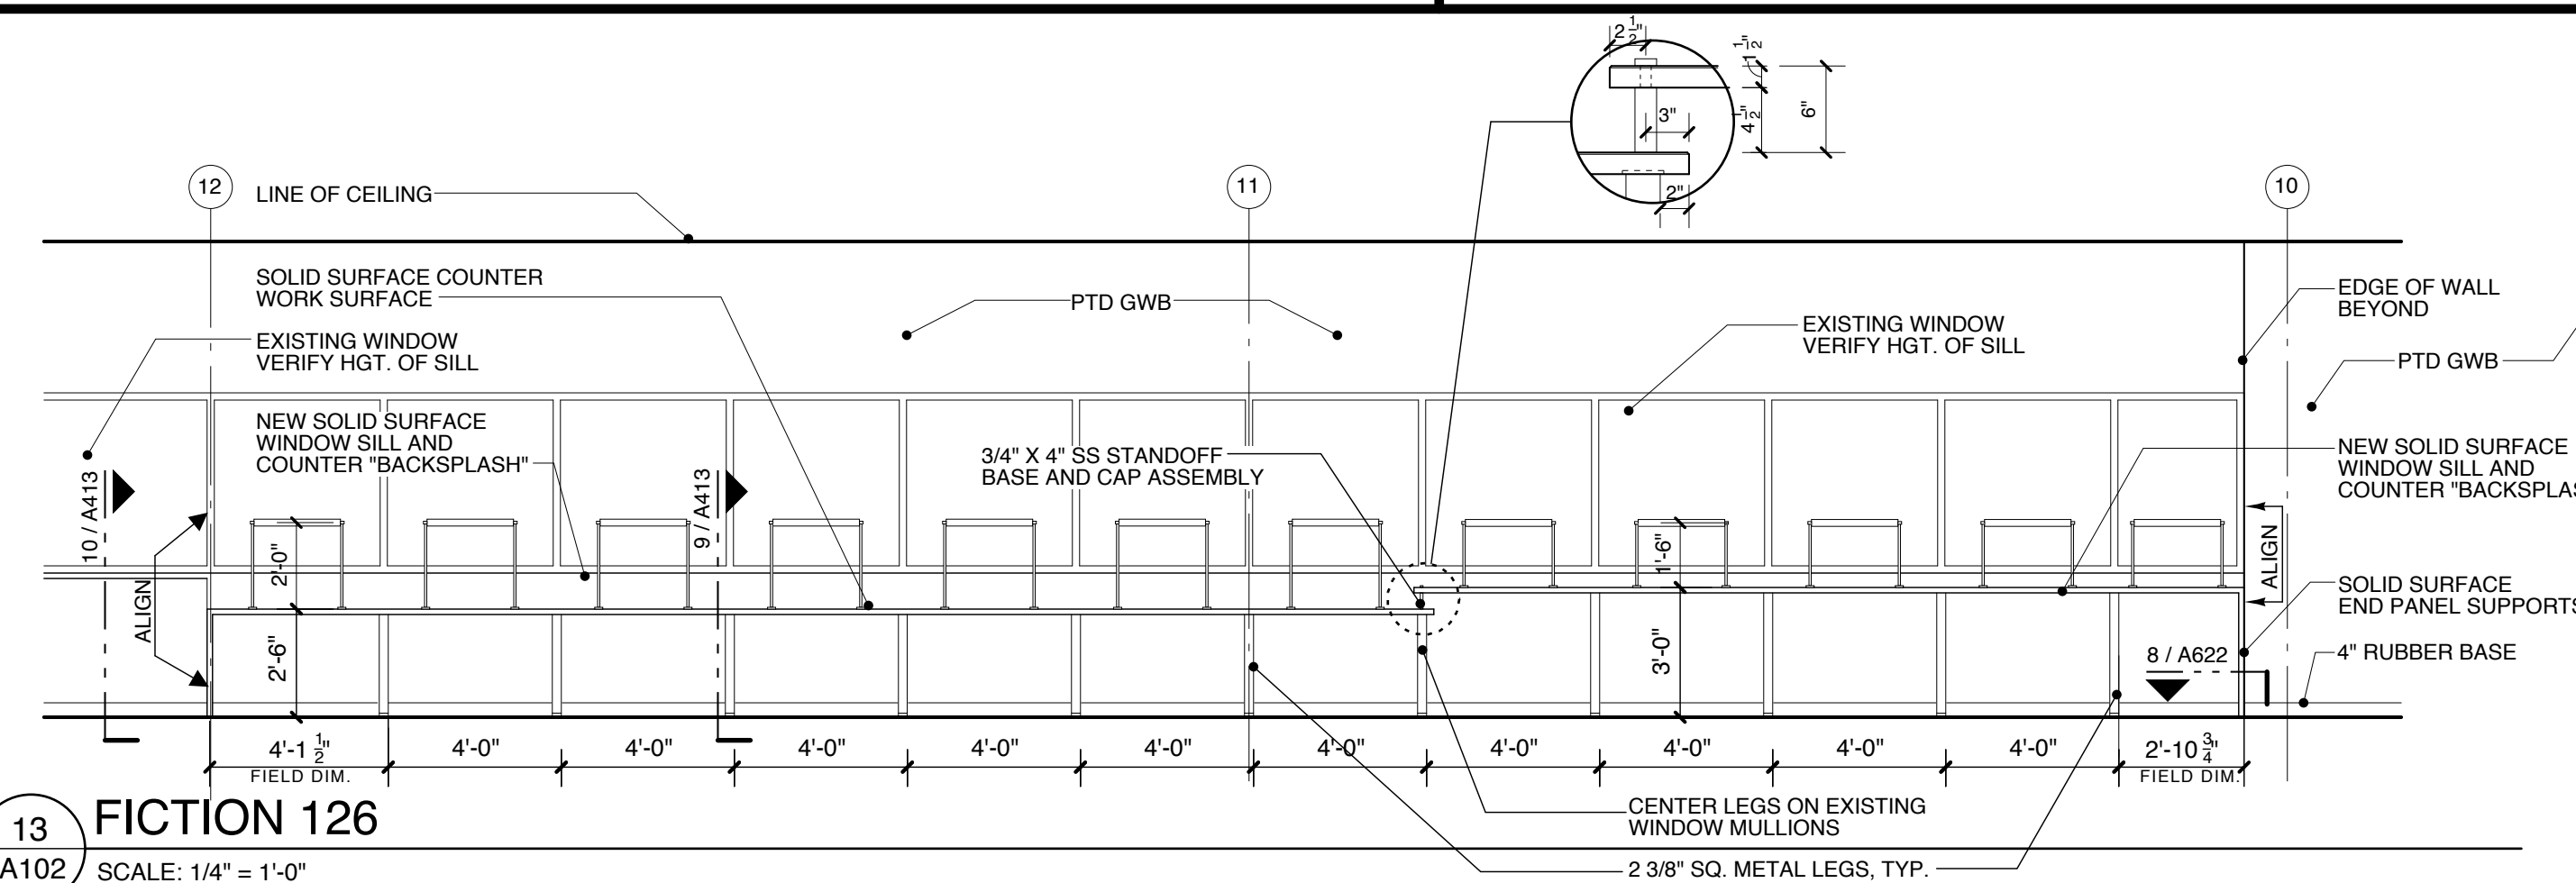


13 FICTION 126
A102 SCALE: 1/4" = 1'-0"

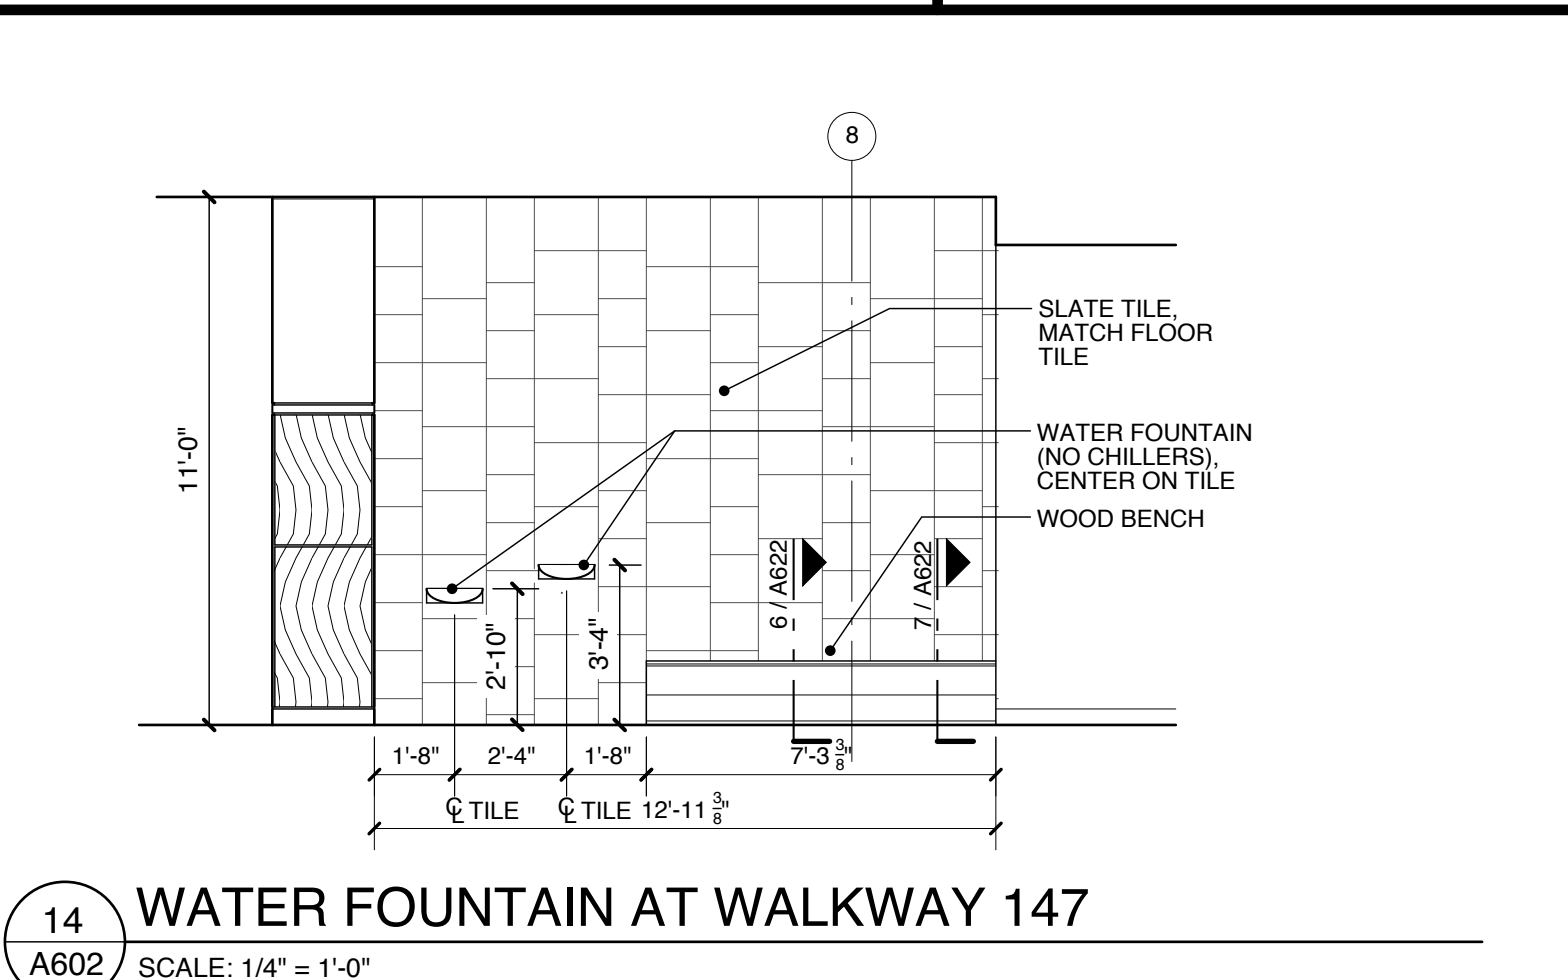


14 WATER FOUNTAIN AT WALKWAY 147
A602 SCALE: 1/4" = 1'-0"

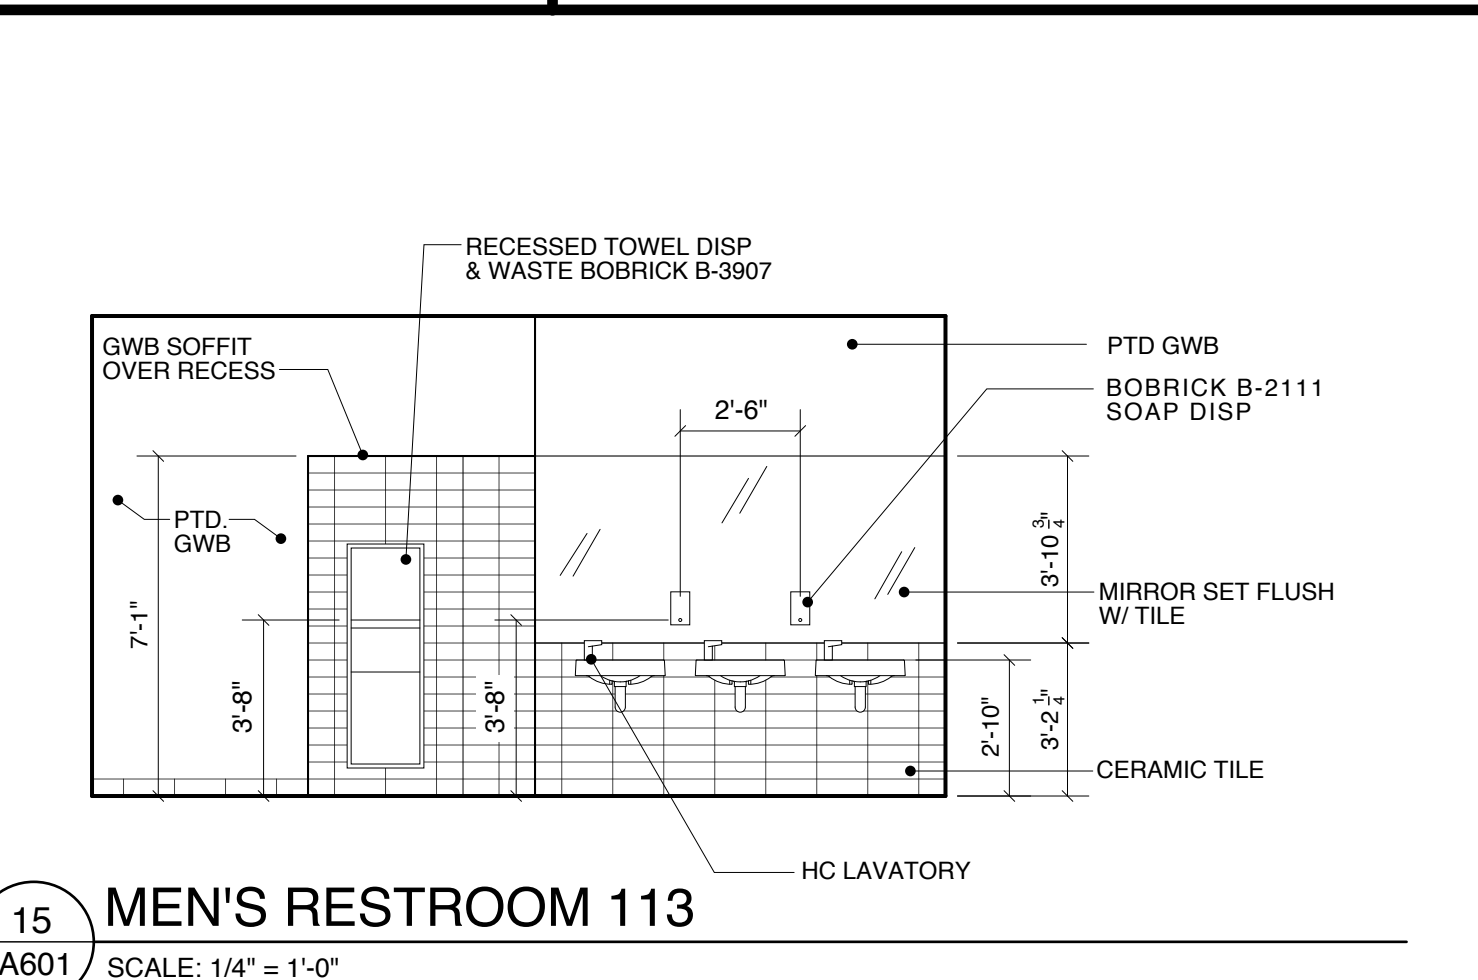


15 MEN'S RESTROOM 113
A601 SCALE: 1/4" = 1'-0"

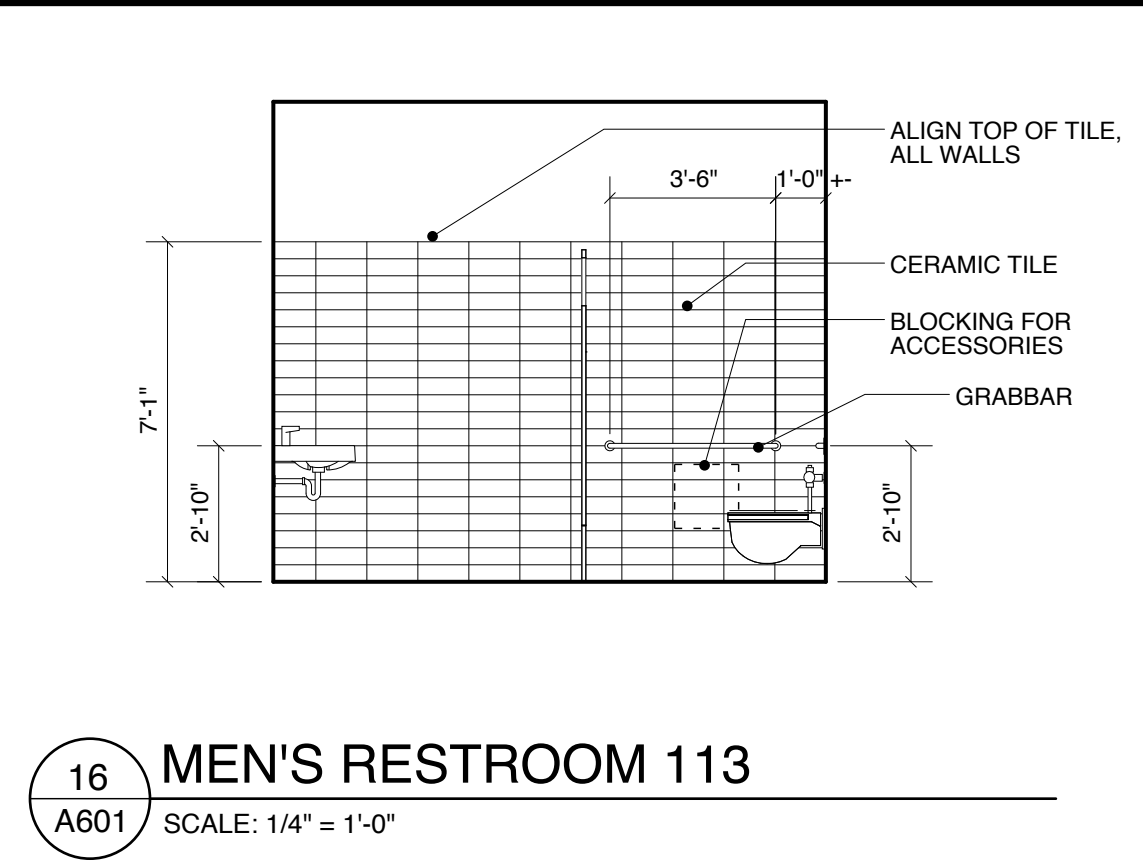


16 MEN'S RESTROOM 113
A601 SCALE: 1/4" = 1'-0"

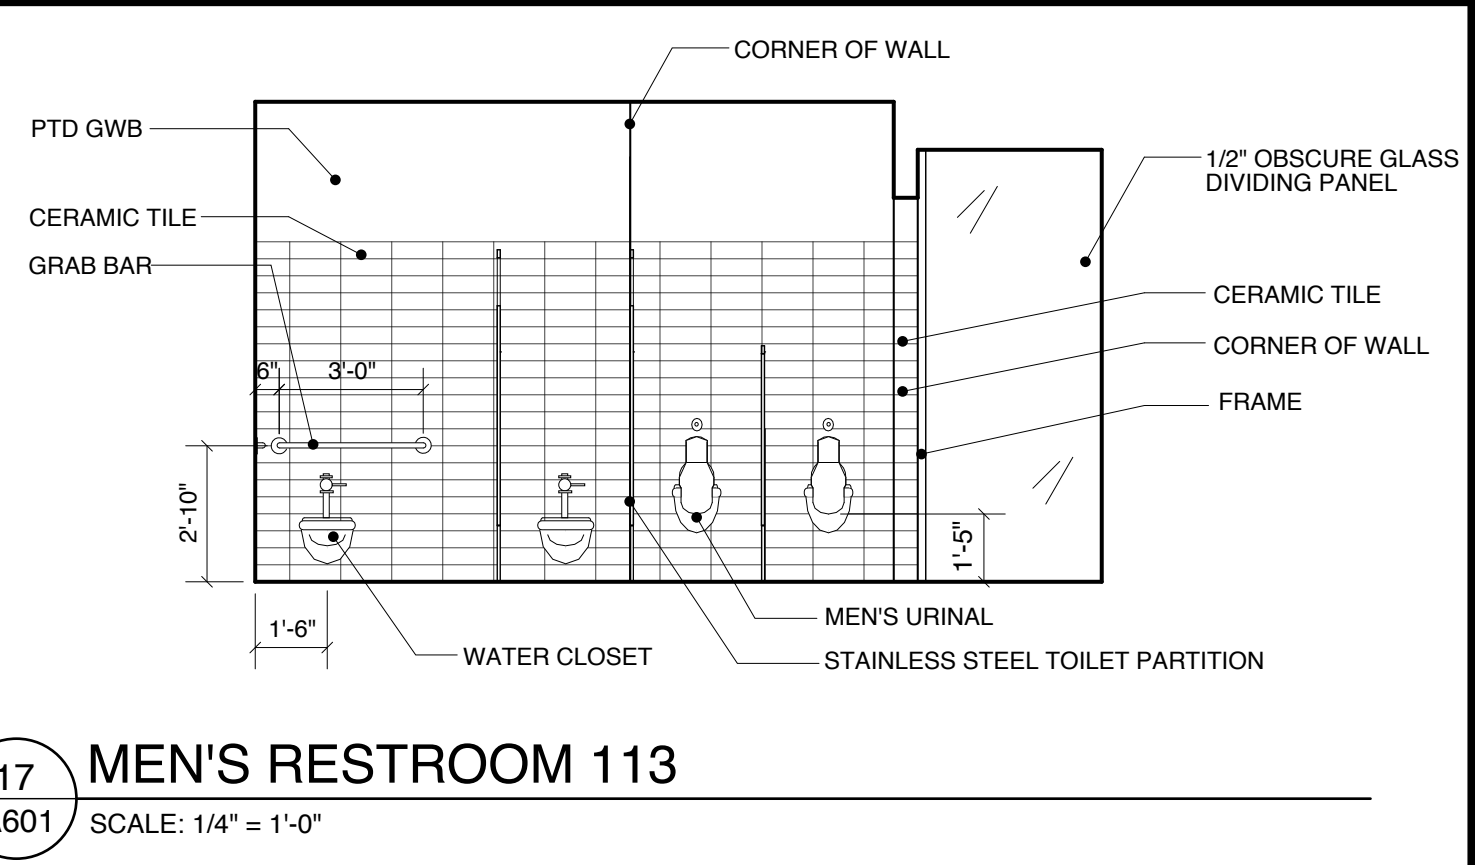


17 MEN'S RESTROOM 113
A601 SCALE: 1/4" = 1'-0"

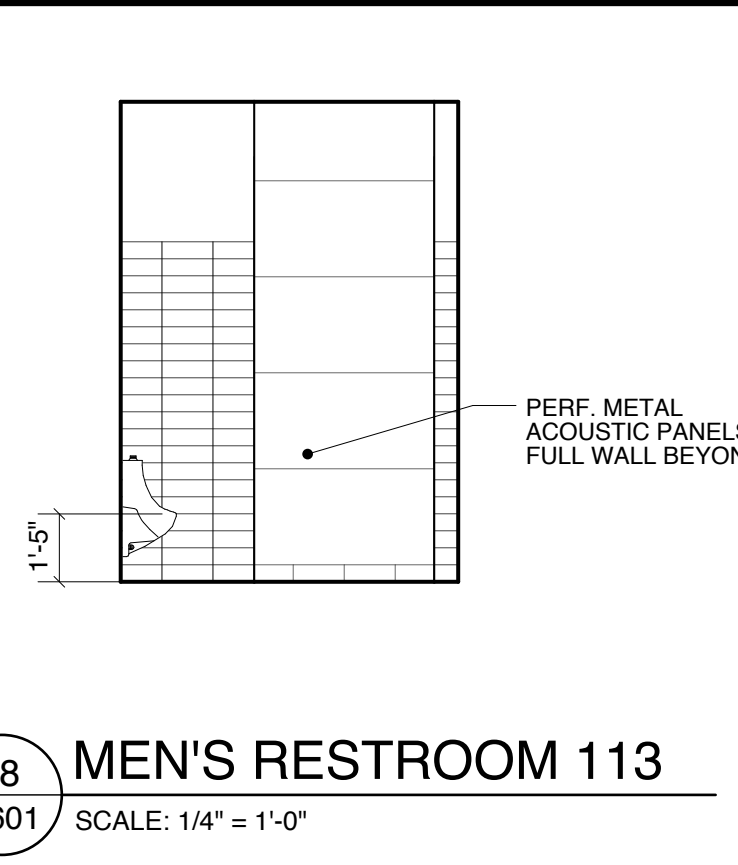


18 MEN'S RESTROOM 113
A601 SCALE: 1/4" = 1'-0"

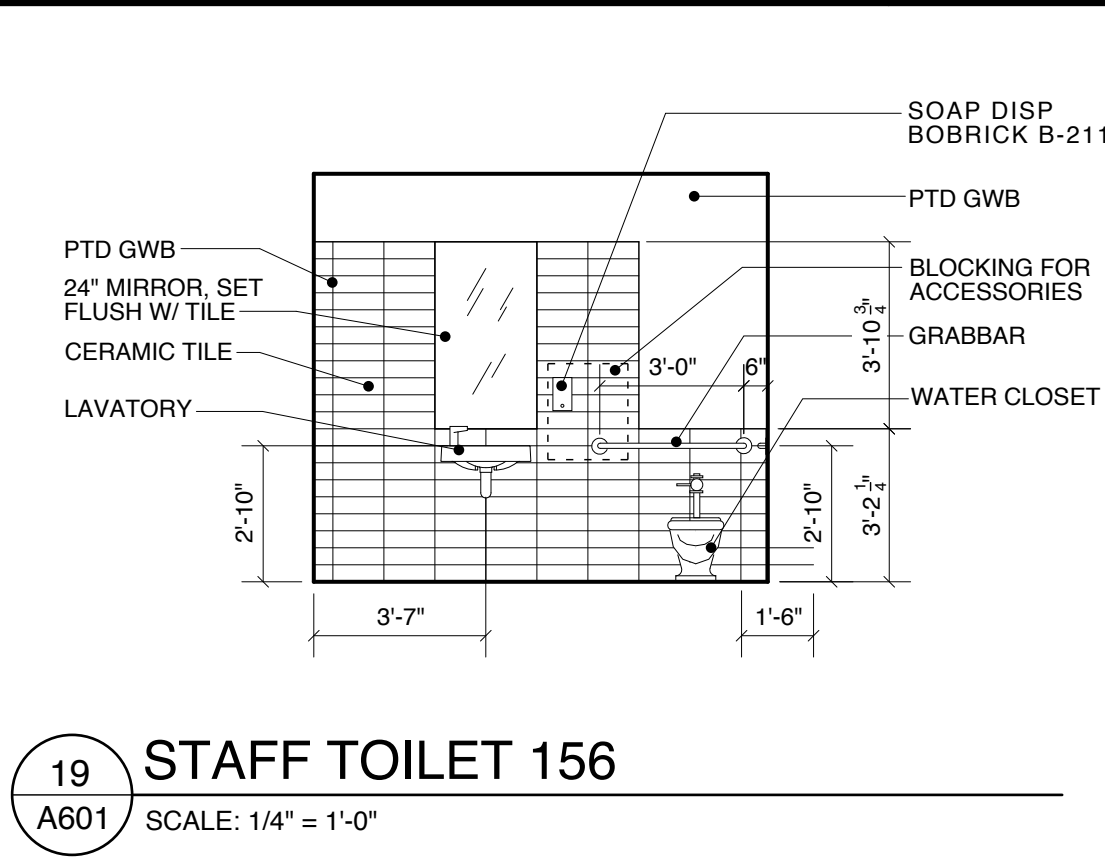


19 STAFF TOILET 156
A601 SCALE: 1/4" = 1'-0"

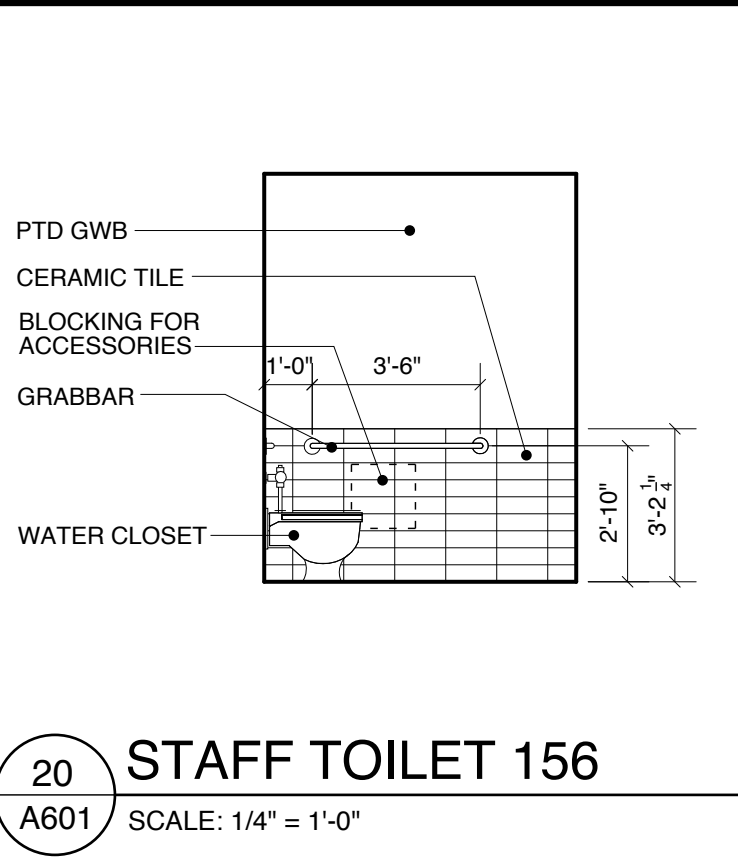

20 STAFF TOILET 156
A601 SCALE: 1/4" = 1'-0"

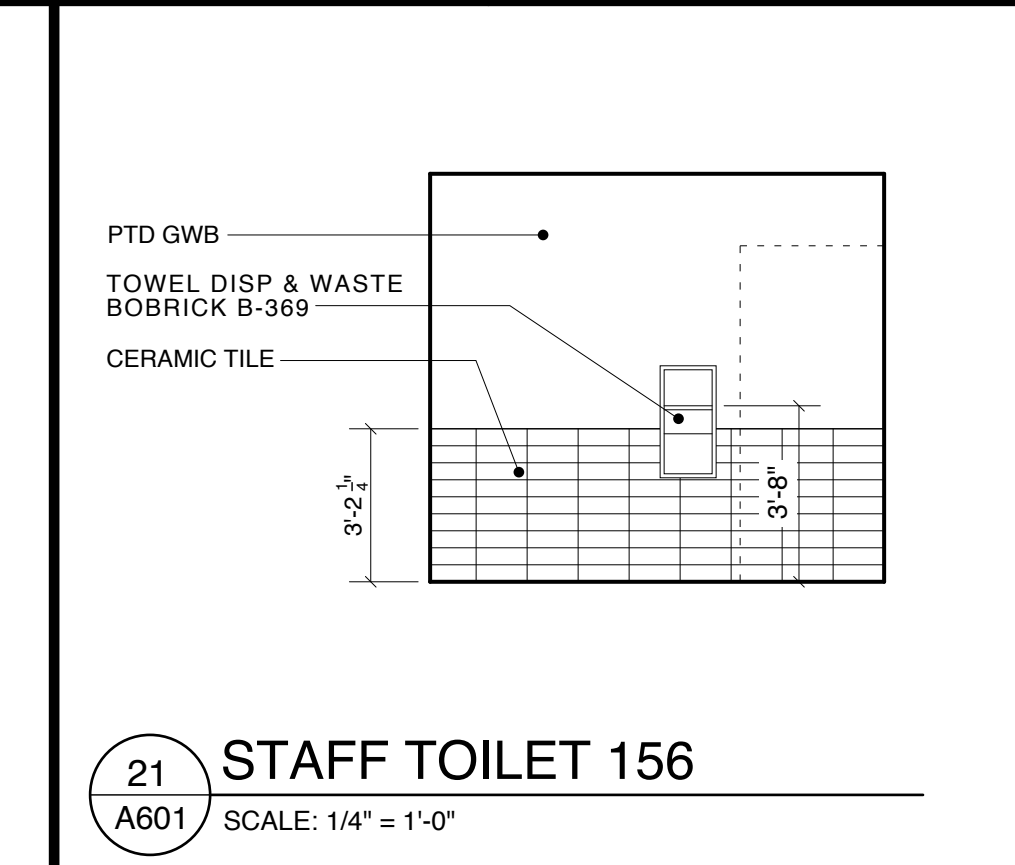

21 STAFF TOILET 156
A601 SCALE: 1/4" = 1'-0"

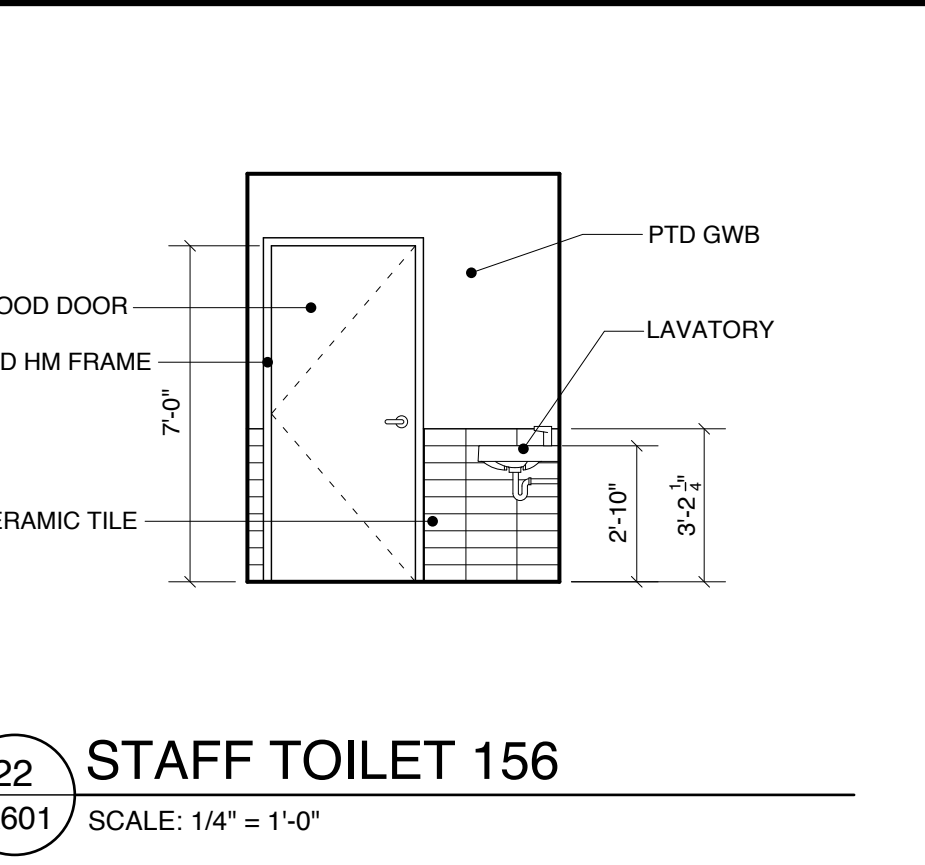

22 STAFF TOILET 156
A601 SCALE: 1/4" = 1'-0"

SSA

Scott Simons Architects
75 York Street
Portland, Maine 04101
tel: 207.772.4556
fax: 207.628.4556
web: www.ssimonsarchitects.com

PROJECT

**Portland Public Library
Addition / Renovation**

5 MONUMENT SQUARE
PORTLAND, ME

TITLE

**INTERIOR
ELEVATIONS &
DETAIL PLANS**

THIS DRAWING IS THE PROPERTY OF
SCOTT SIMONS ARCHITECTS
AND IS NOT TO BE COPIED OR
REPRODUCED IN PART OR WHOLE.

STATUS:

ISSUED FOR BIDDING
CONSTRUCTION DOCUMENTS

REVISION / DATE:

DATE: 02.13.2009
SCALE:
PROJECT NO. 2008-0030
DRAWN BY:
DWG NO. **A601**

2009 © Scott Simons Architects