




1 TYPICAL OPEN CABINET DETAIL
A601 SCALE: 1 1/2" = 1'-0"

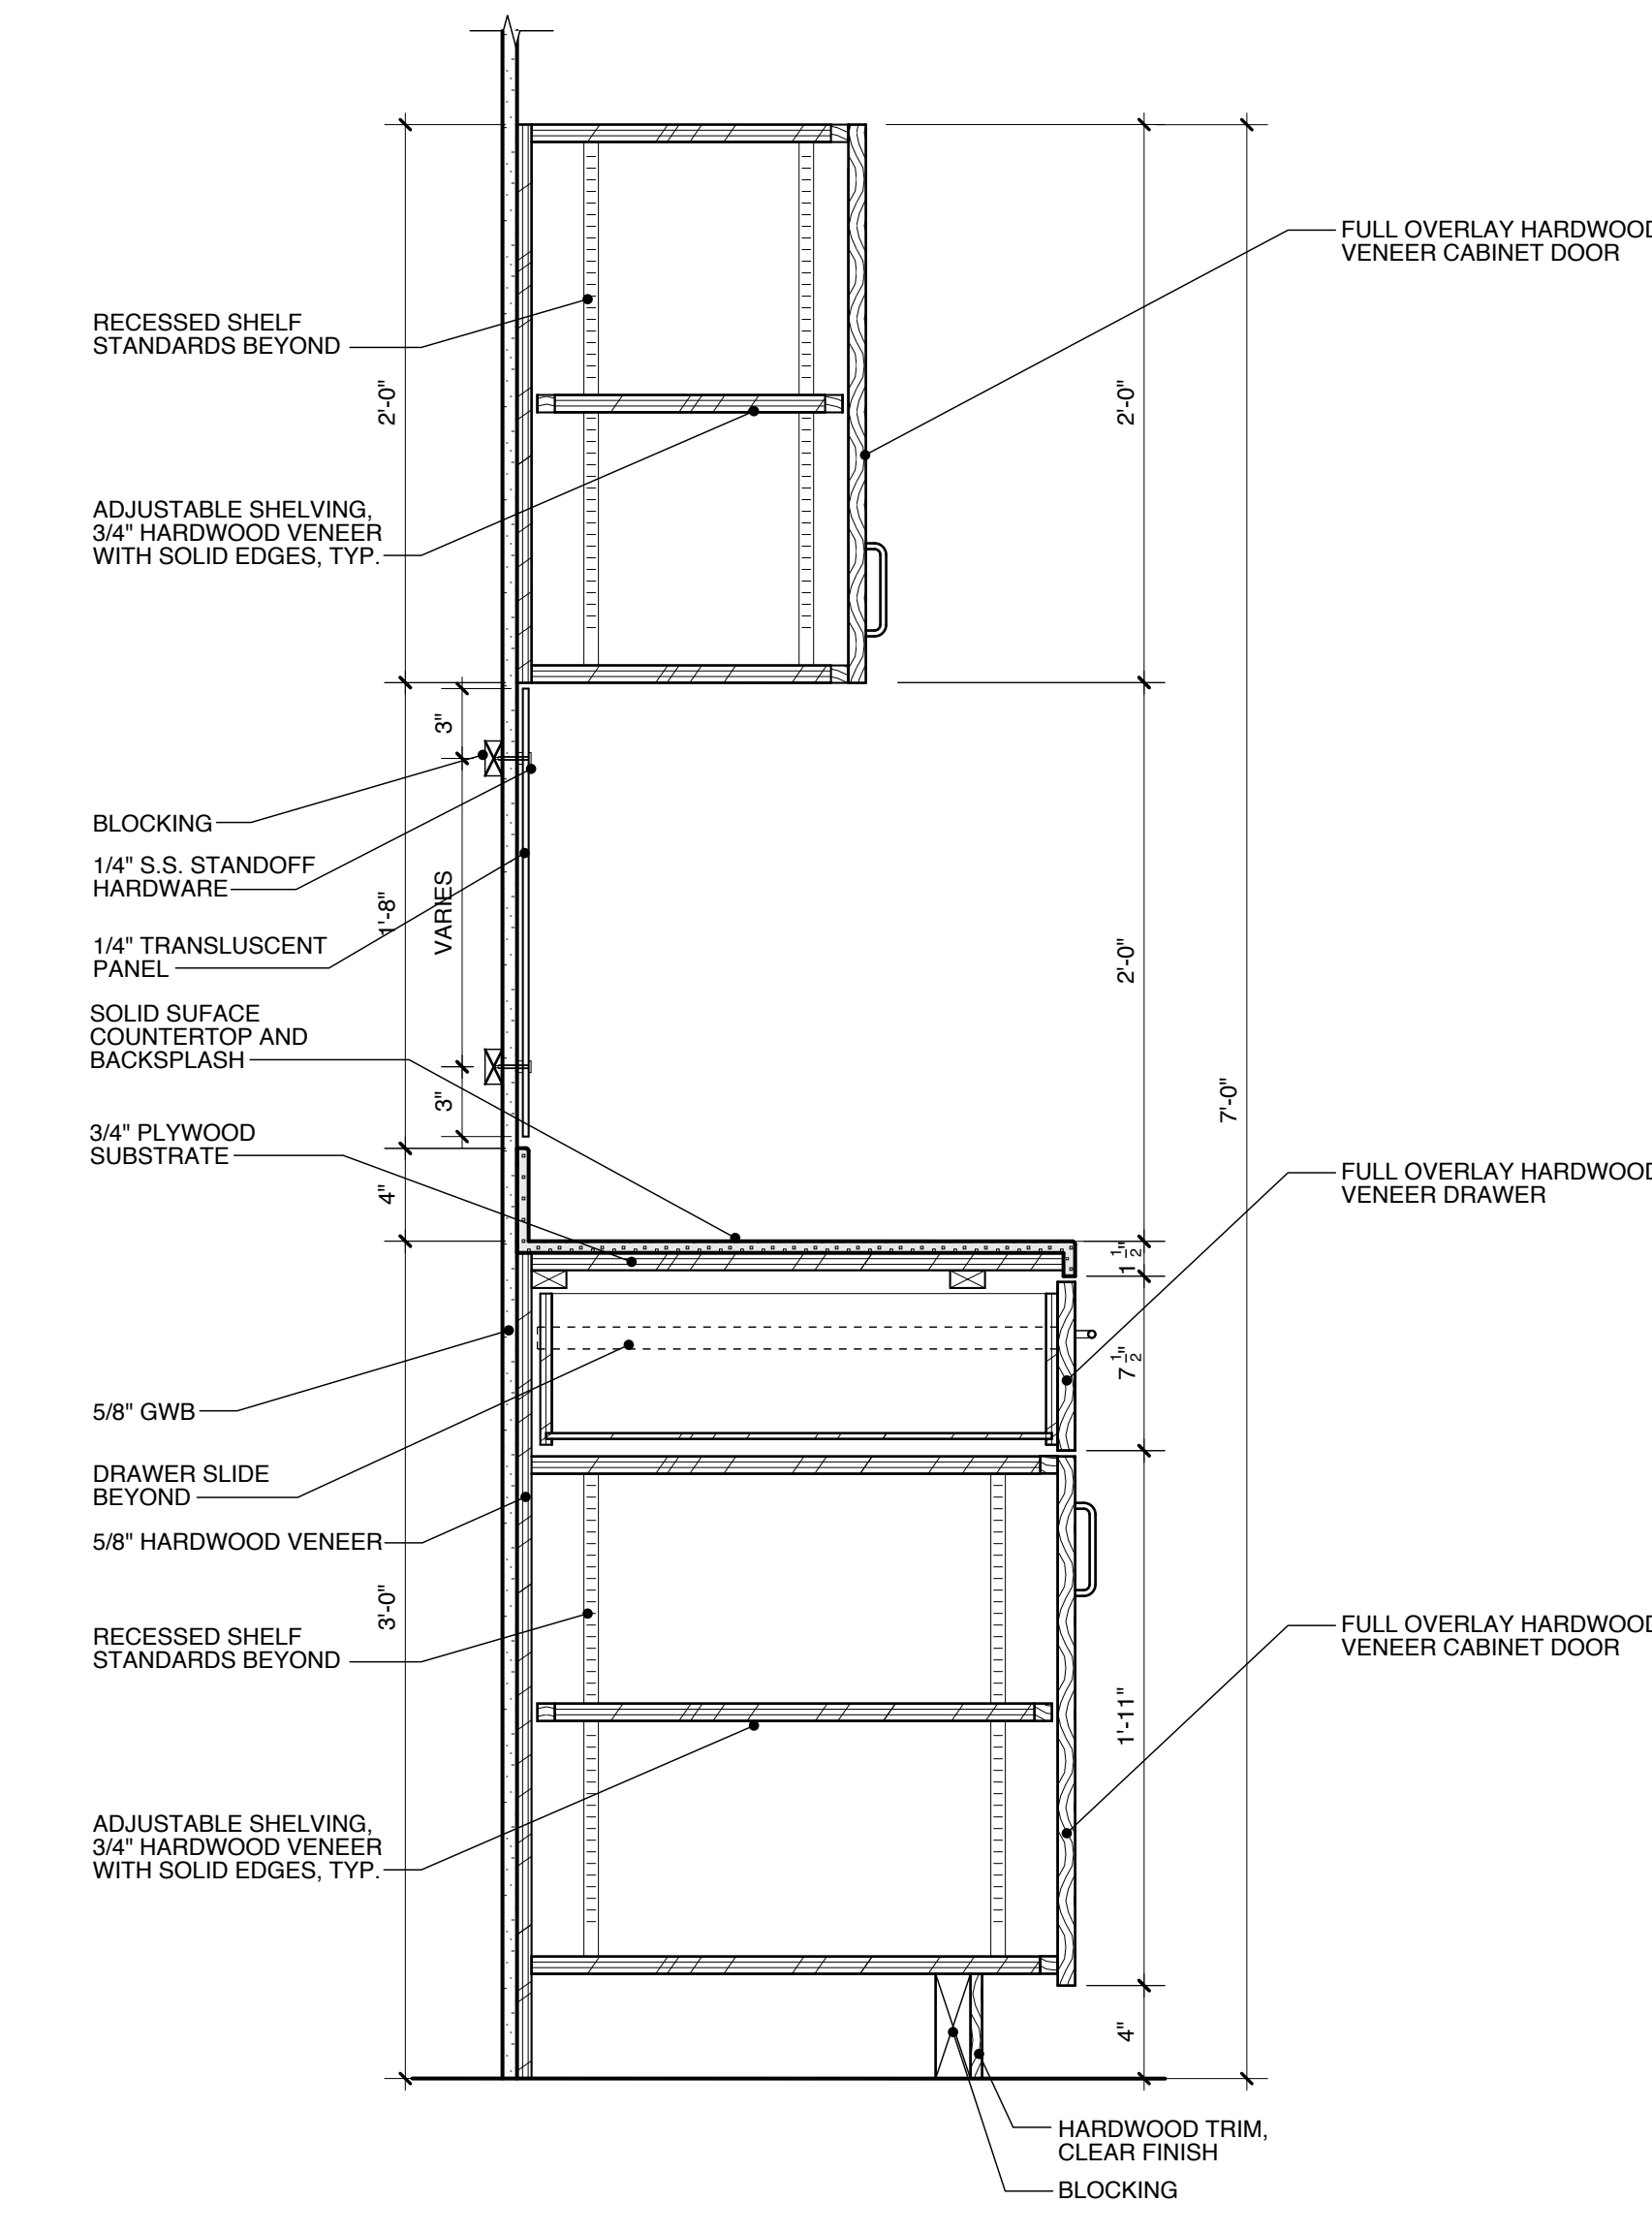


2 TYPICAL CABINET DETAIL
A601 SCALE: 1 1/2" = 1'-0"

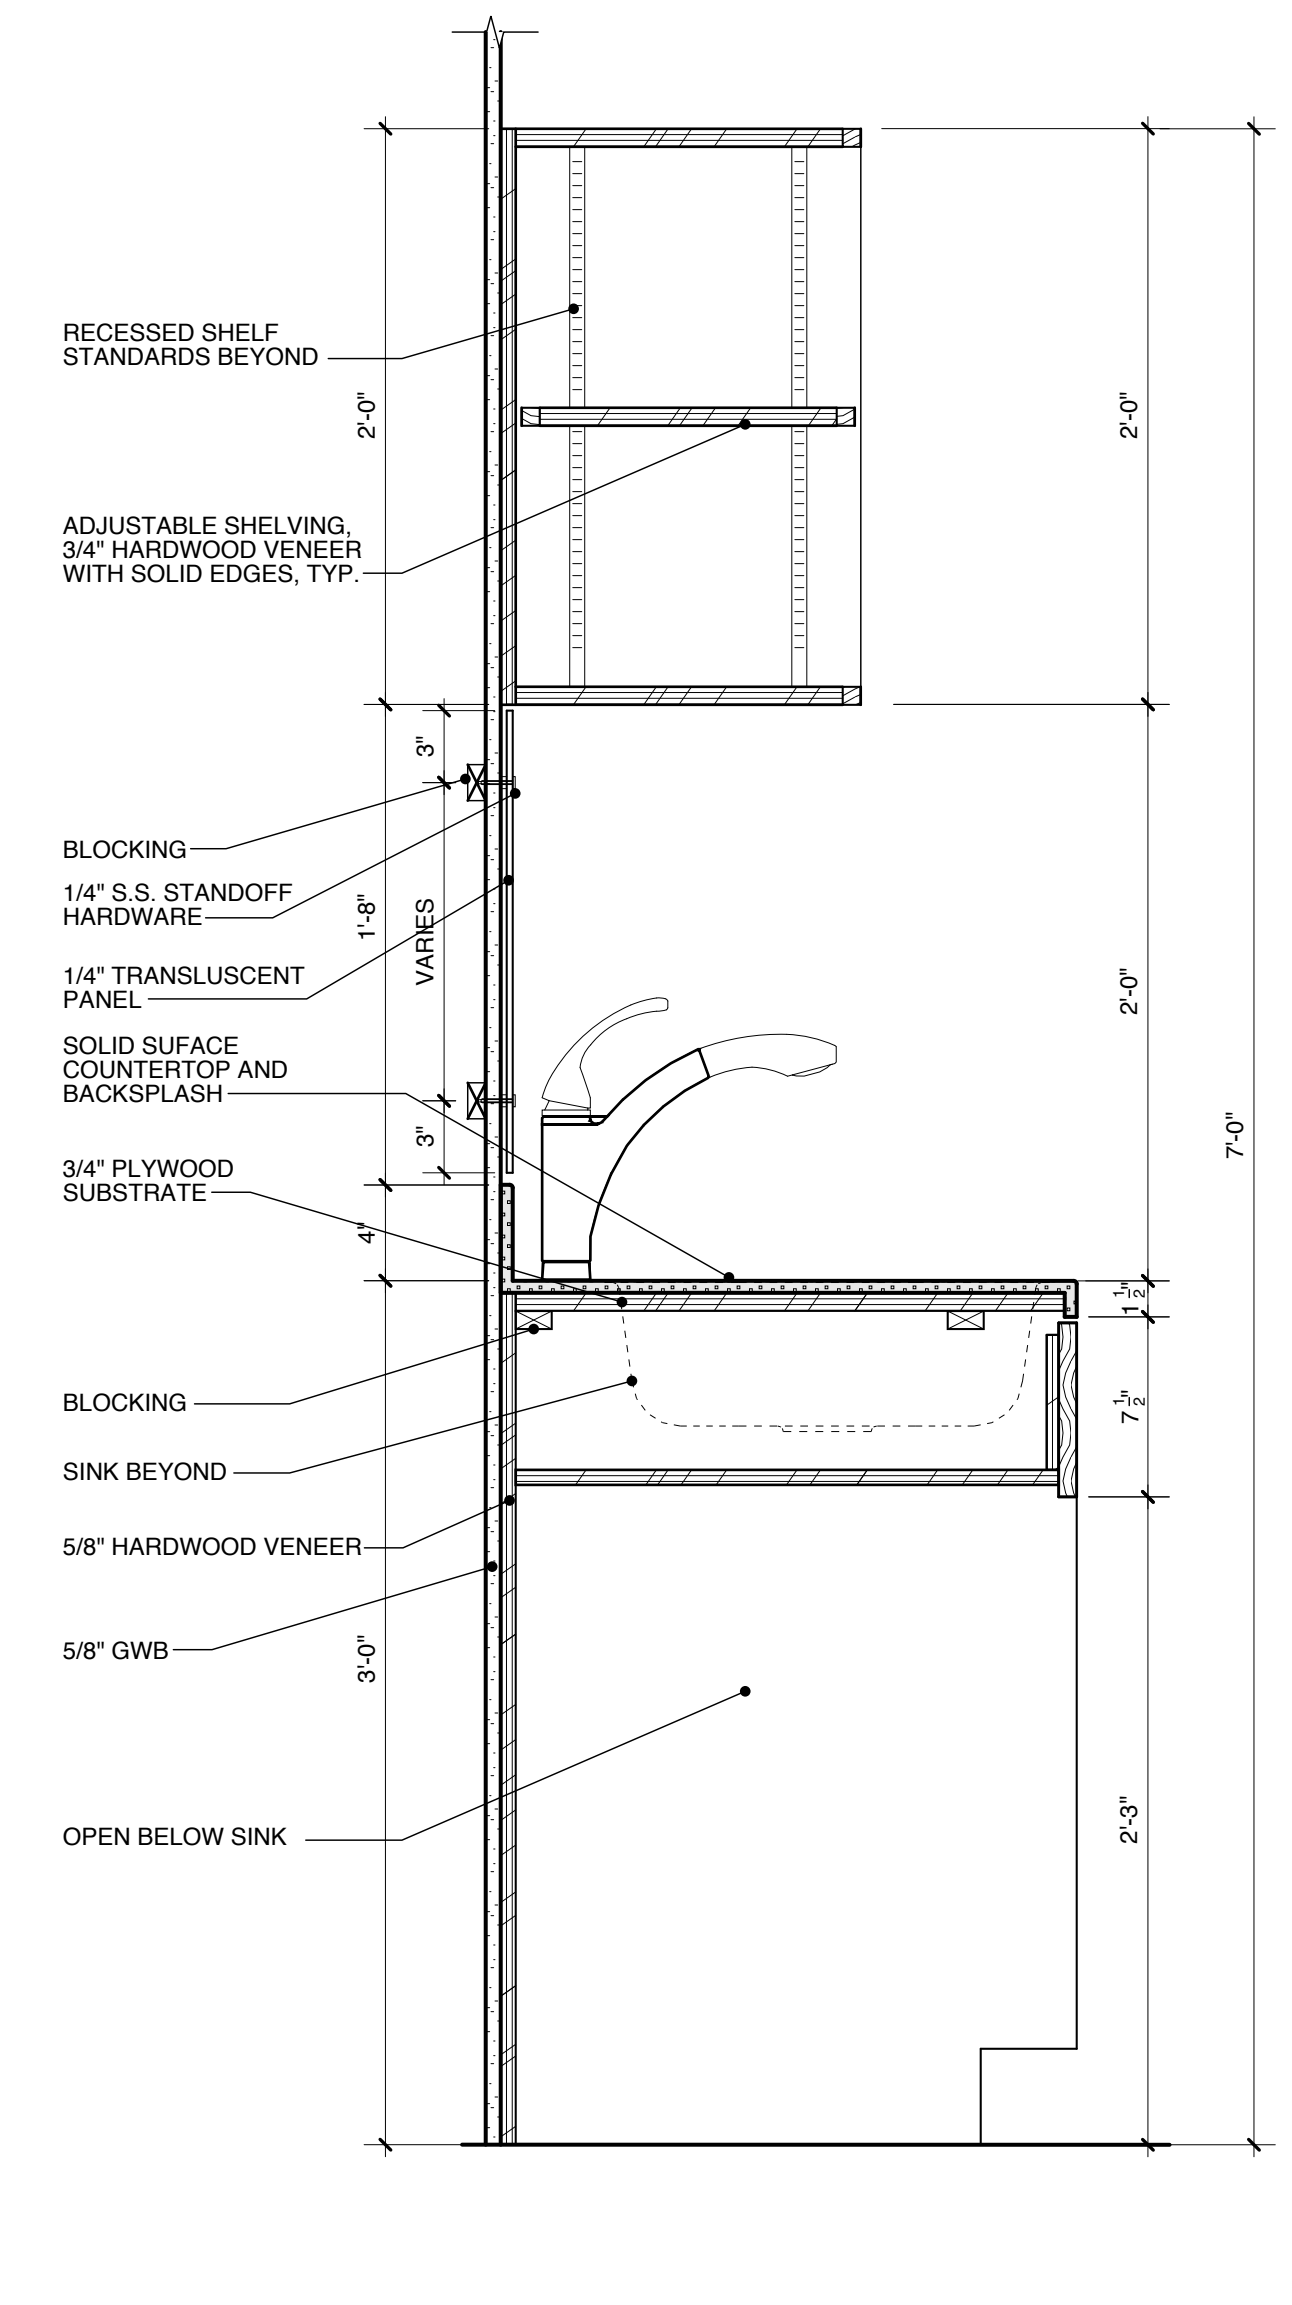


3 TYPICAL CABINET DETAIL AT SINK
A601 SCALE: 1 1/2" = 1'-0"

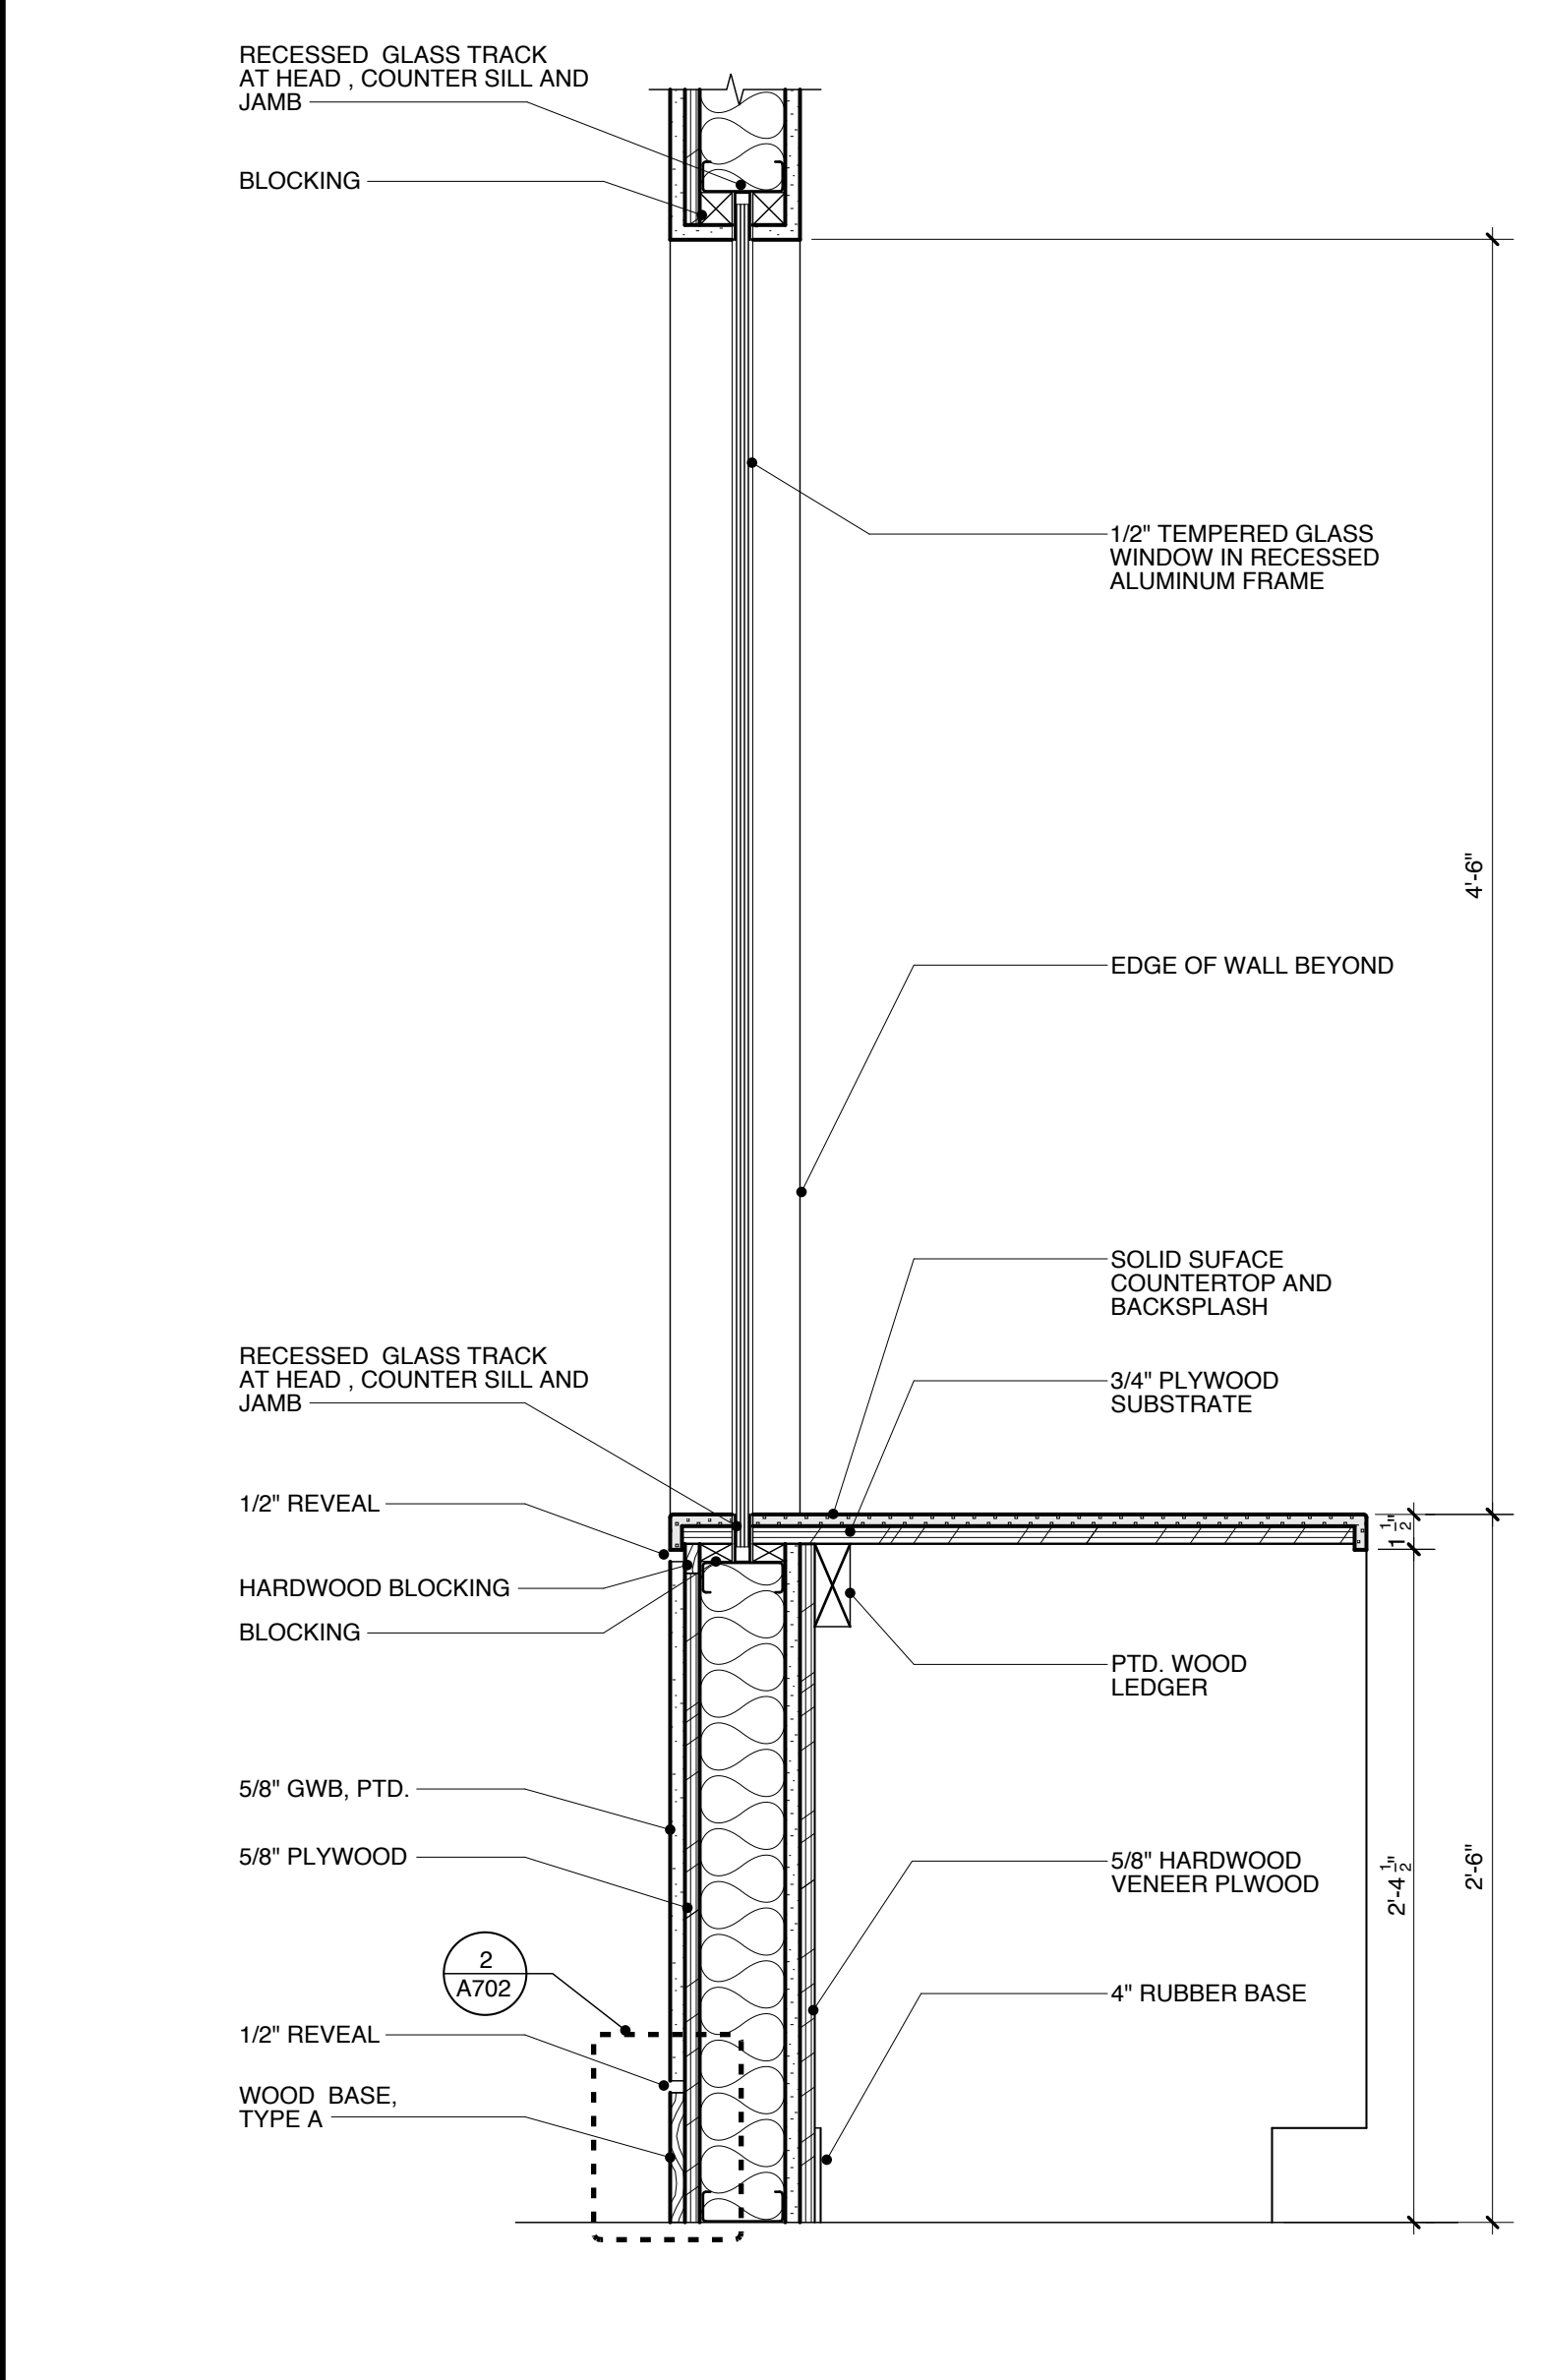


4 SECTION DETAIL AT SECURITY COUNTER
A204 SCALE: 1 1/2" = 1'-0"

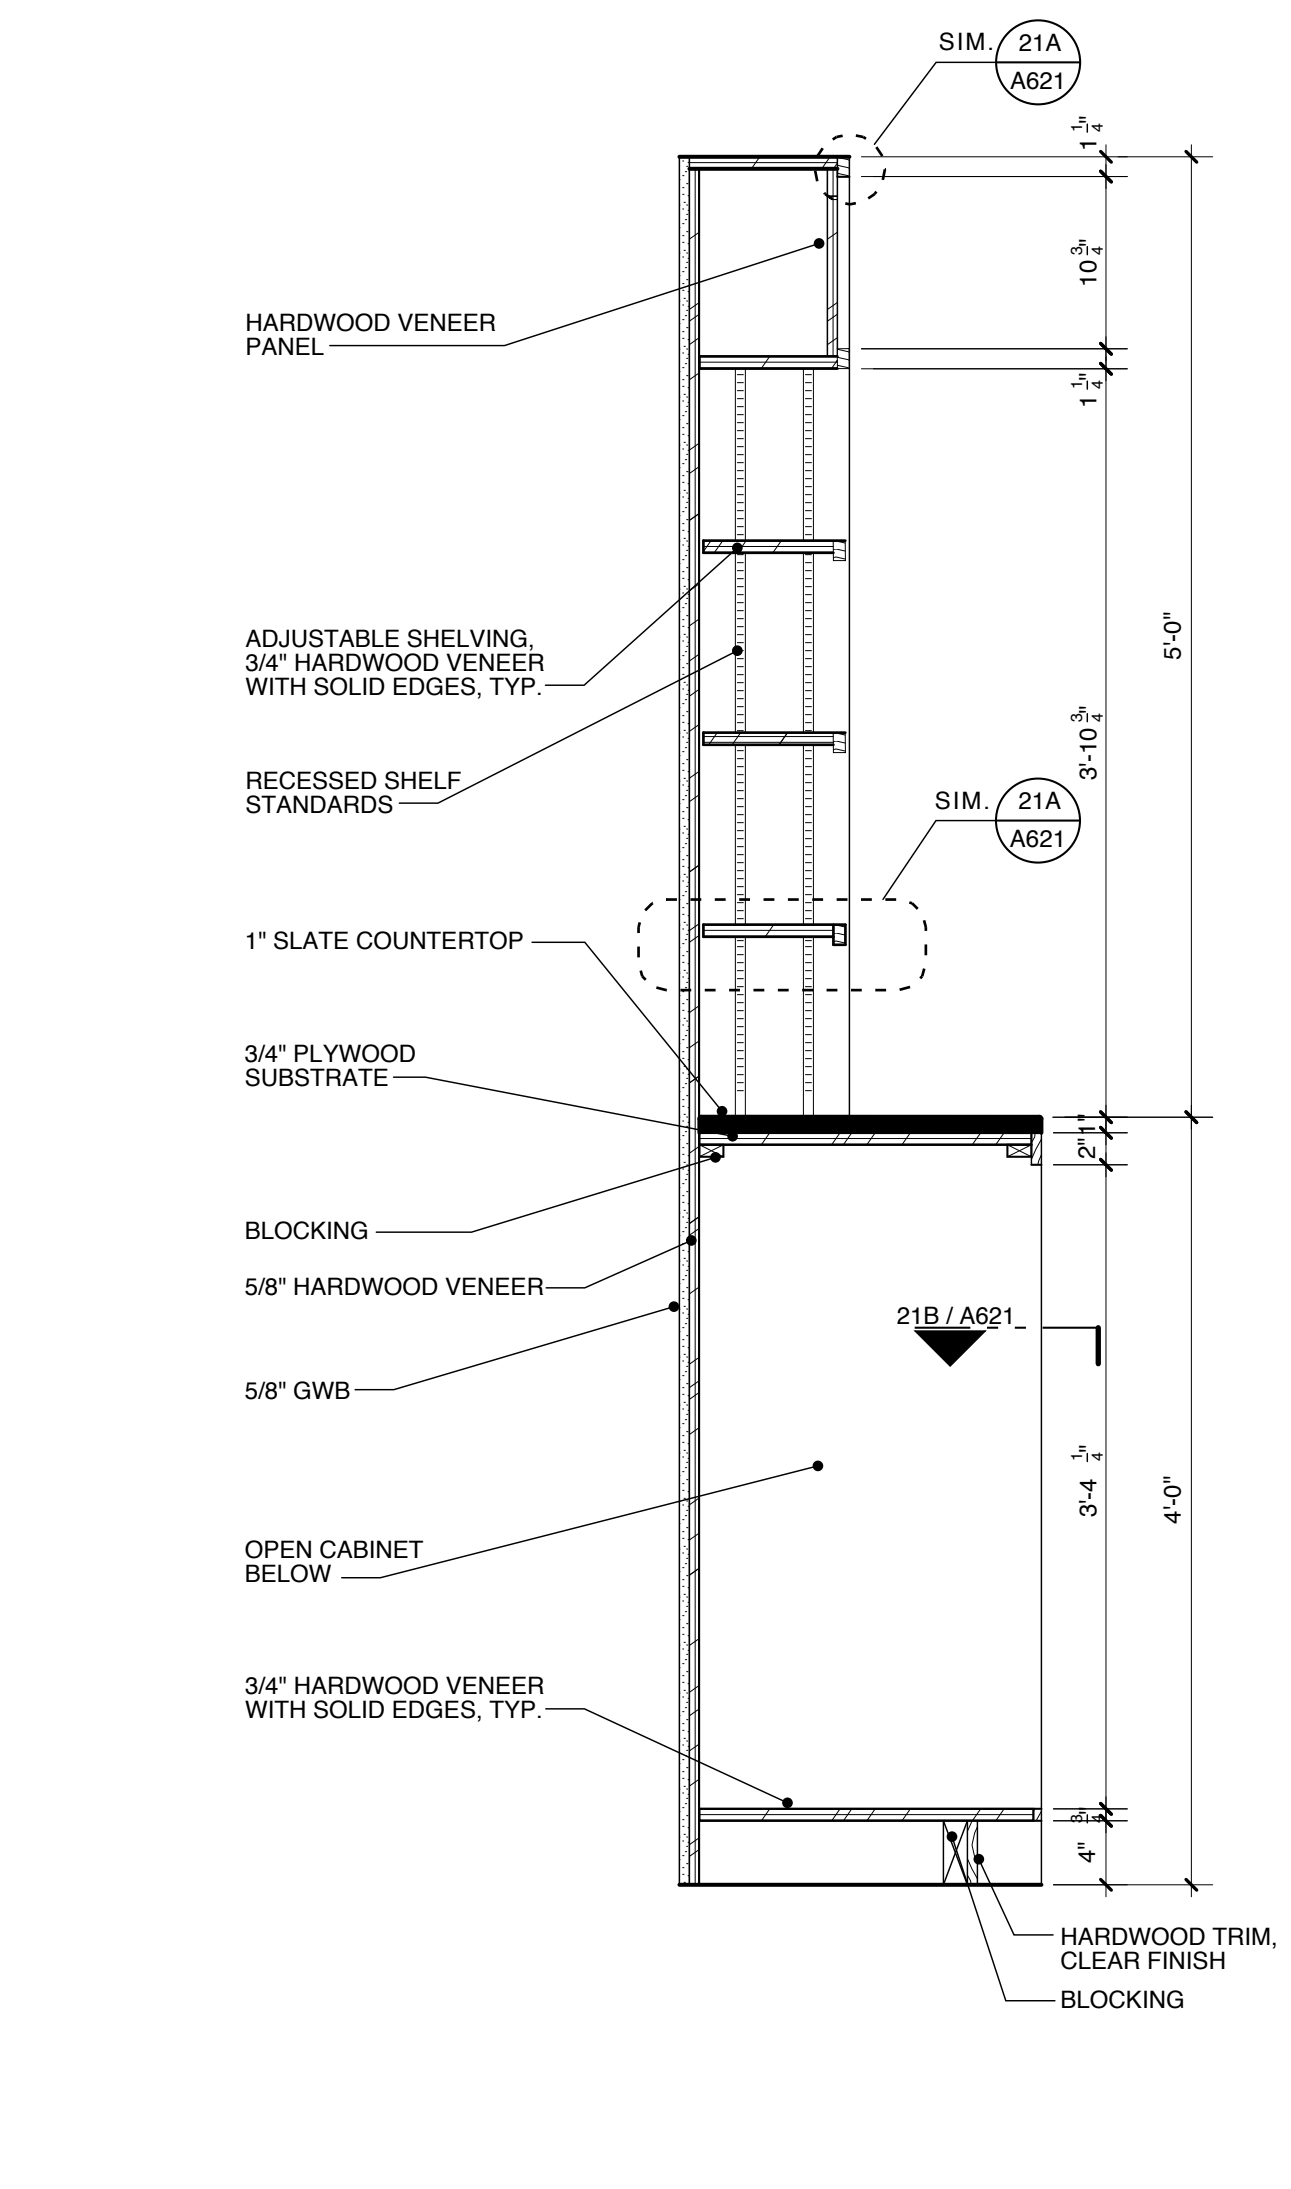


5 CABINET DETAIL AT LENDING SERVICES
A601 SCALE: 1" = 1'-0"

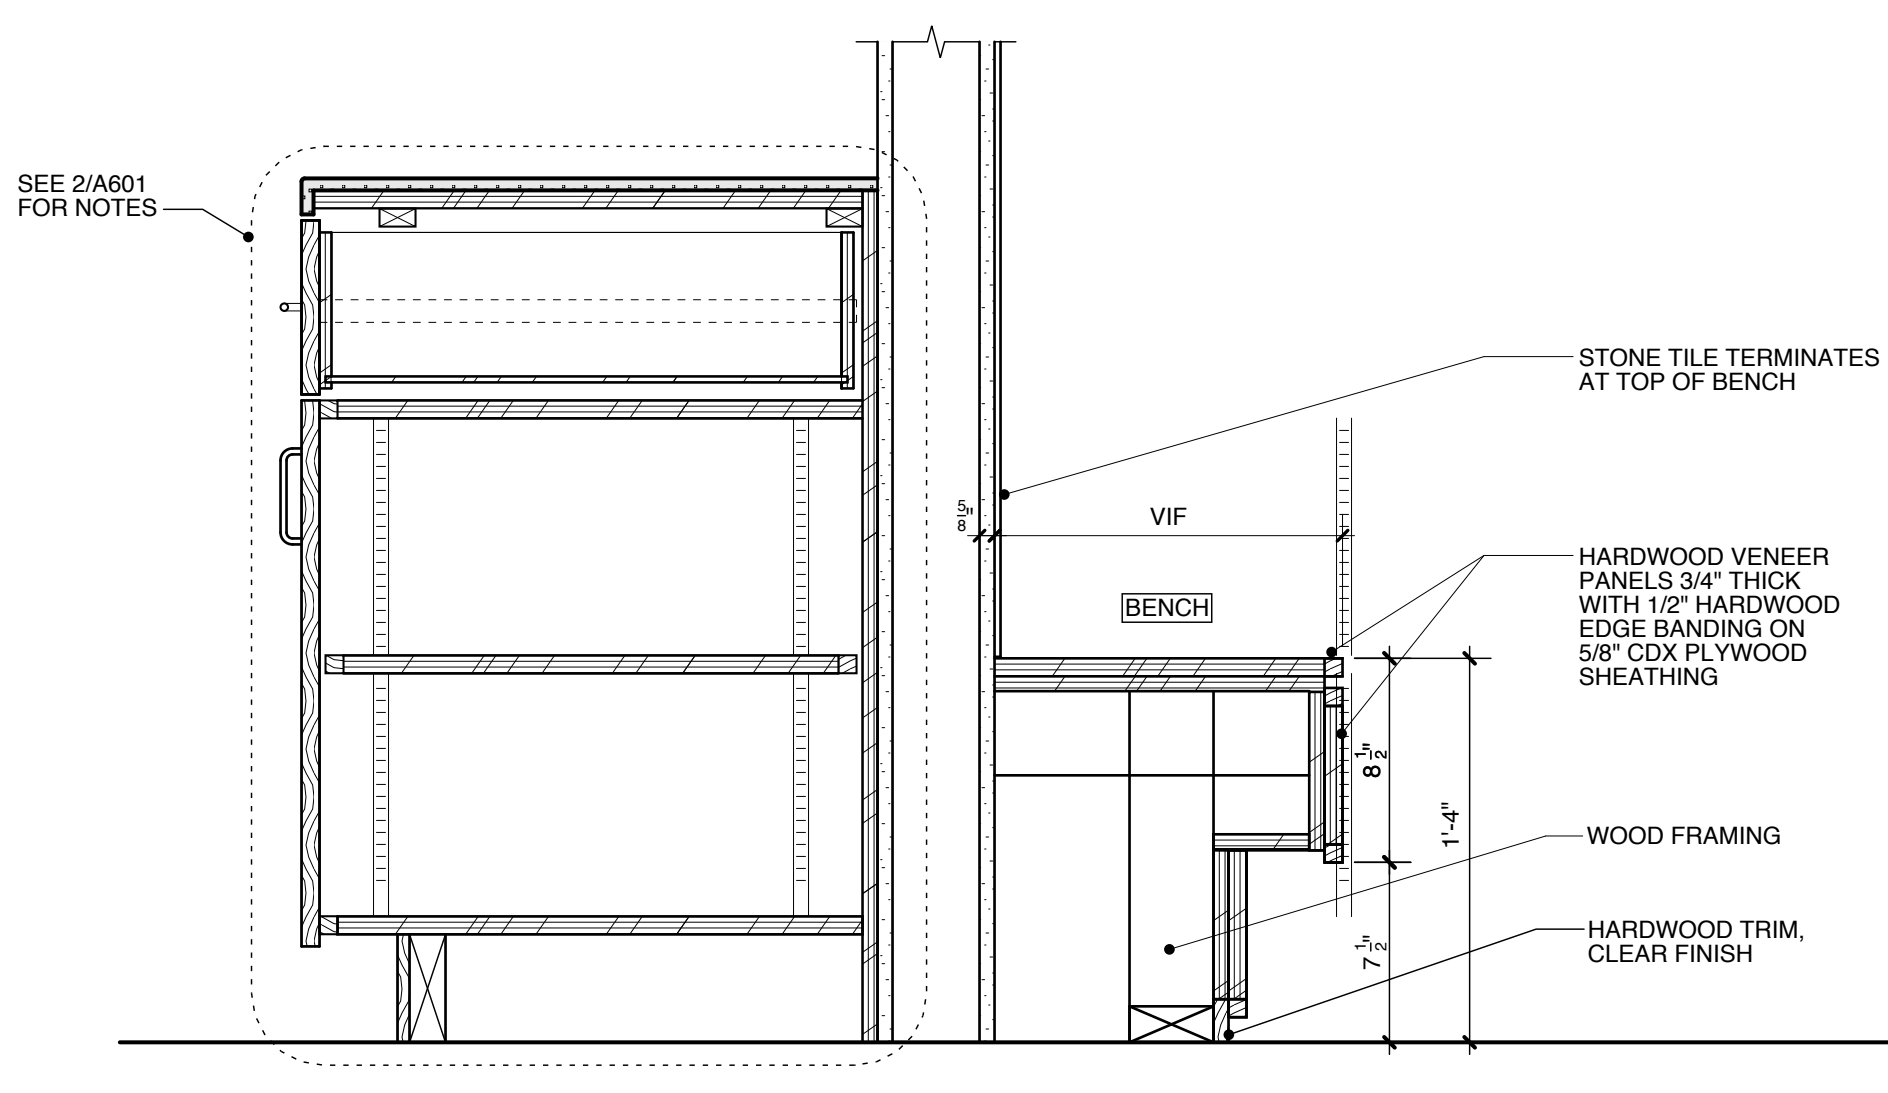


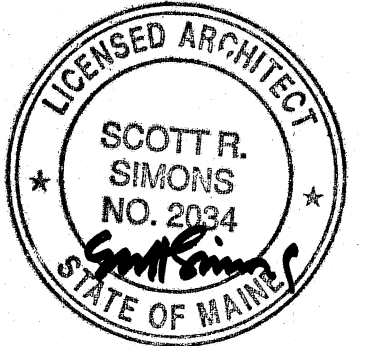
6 SECTION DETAIL: BENCH AT DRINKING FOUNTAINS/STAFF COUNTER
A601 SCALE: 1 1/2" = 1'-0"

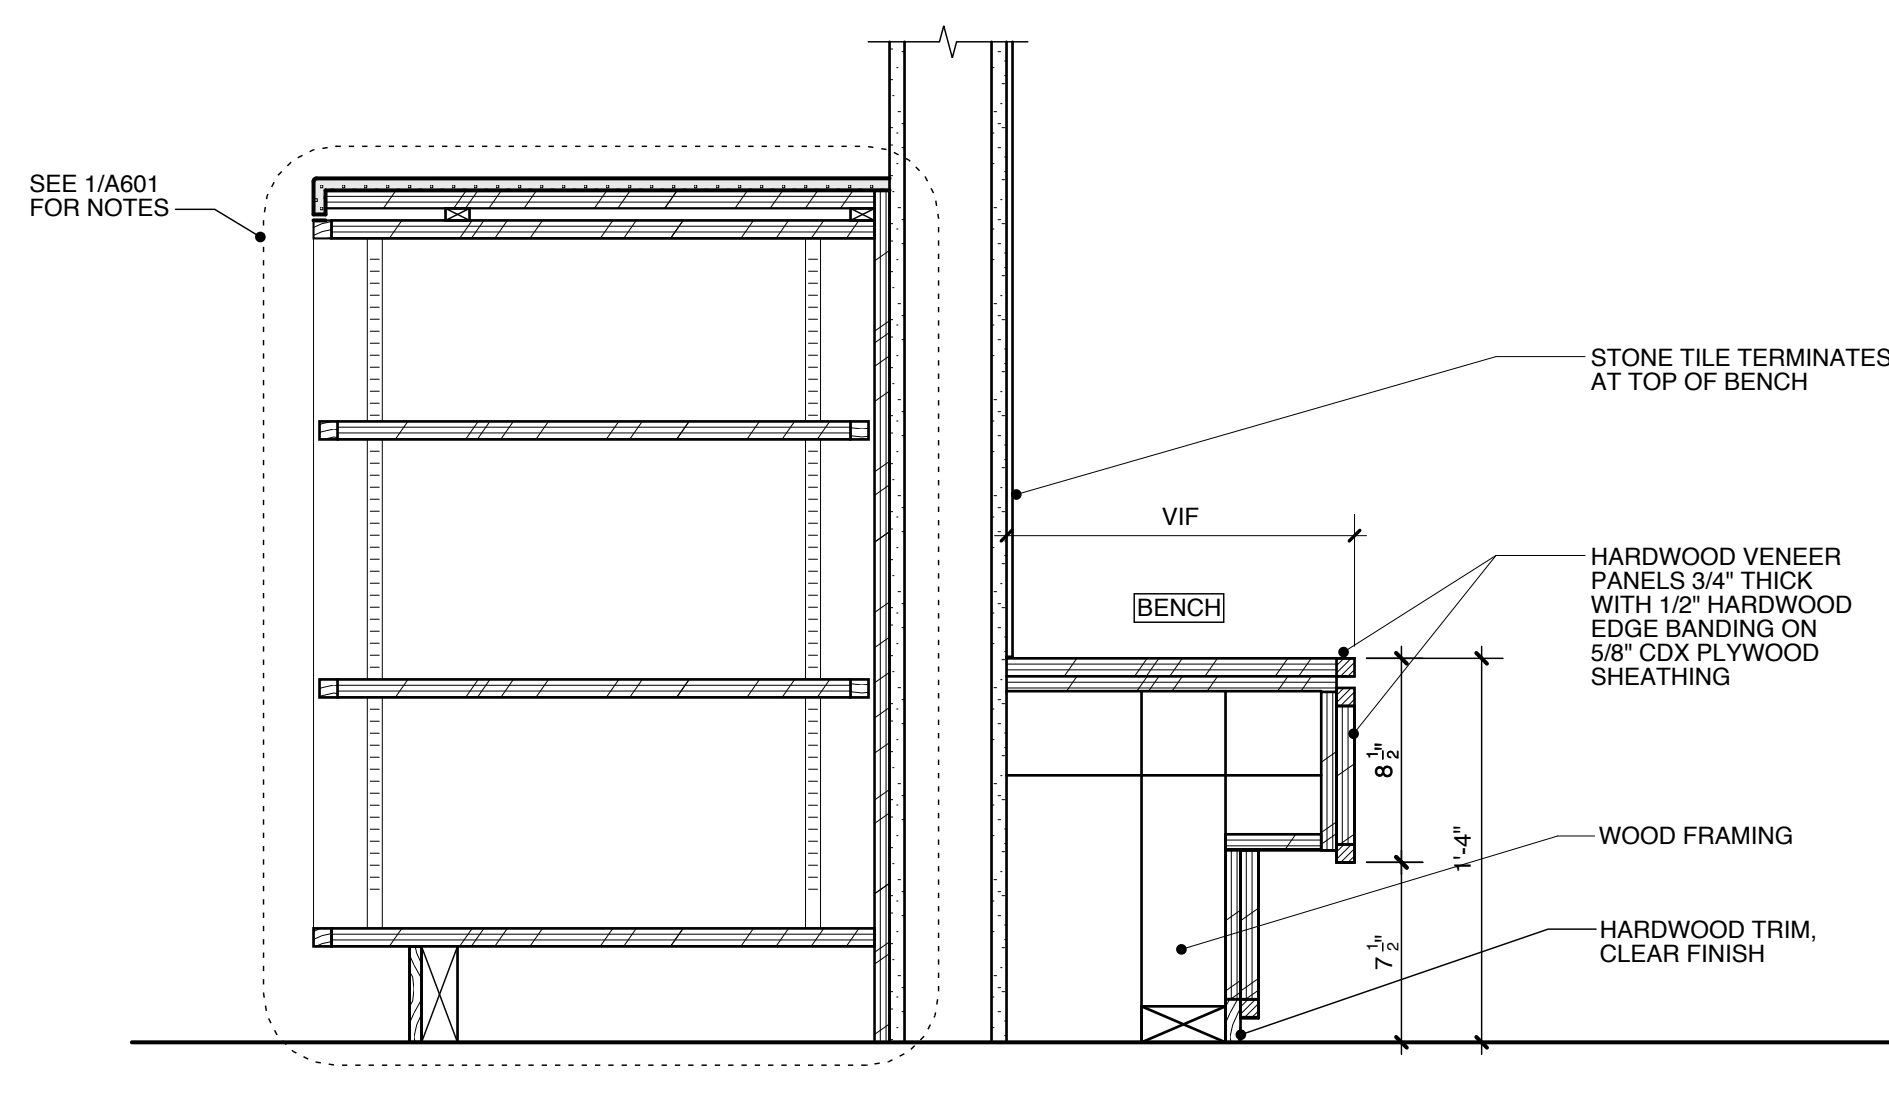

7 SECTION DETAIL: BENCH AT DRINKING FOUNTAINS/STAFF COUNTER
A601 SCALE: 1 1/2" = 1'-0"

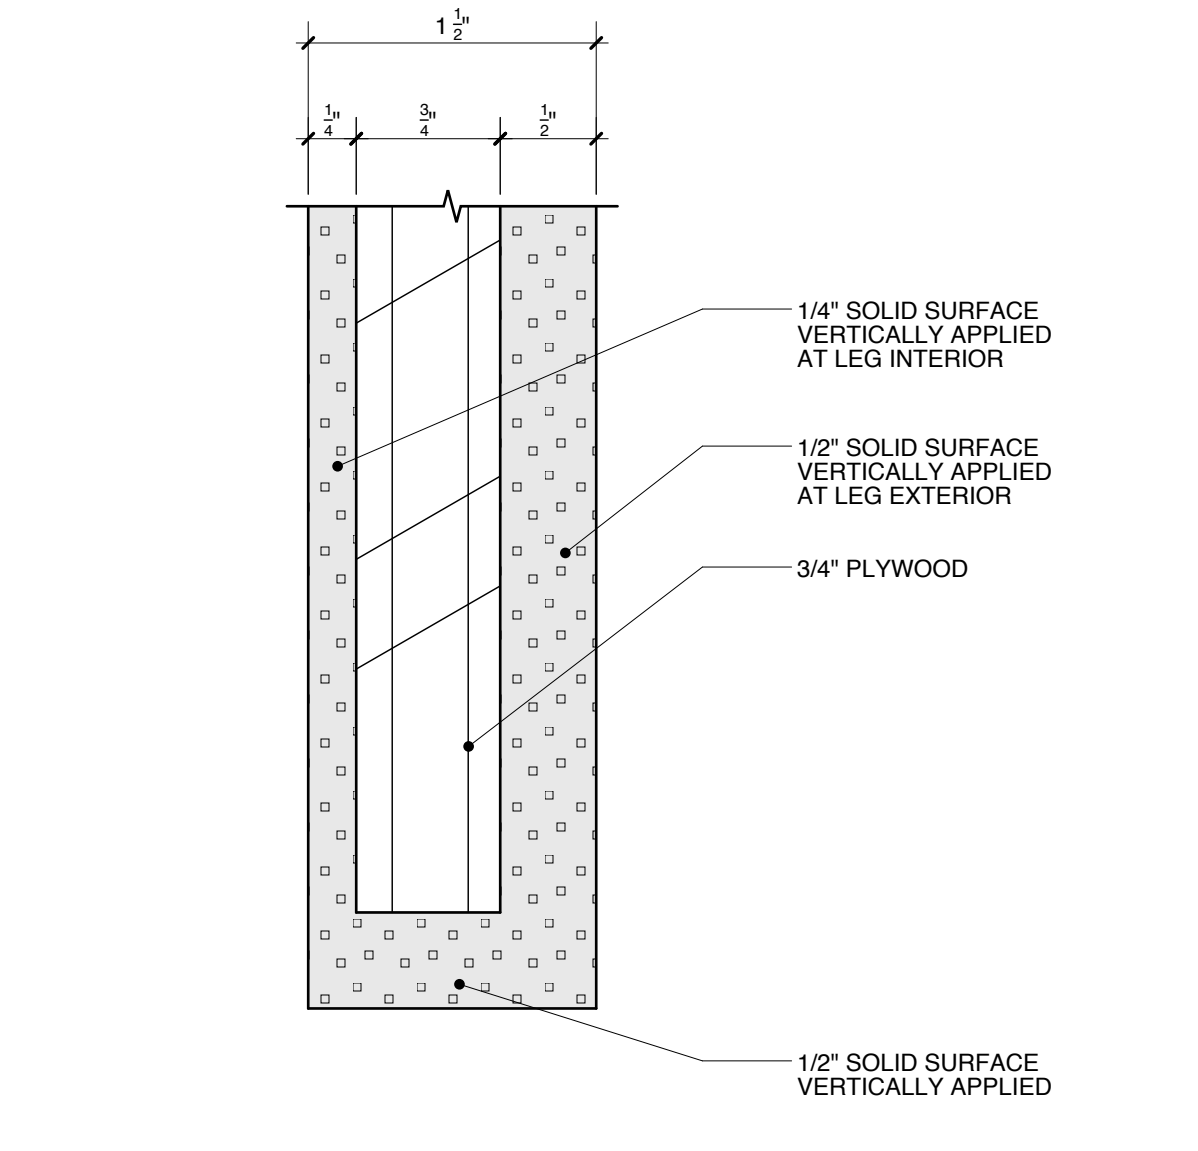

8 TYPICAL COUNTER END PANEL DETAIL
A605 SCALE: FULL

 Scott Simons Architects 75 York Street Portland, Maine 04101 Tel: 207 772 4556 Fax: 207 628 4556 Web: www.simonsarchitects.com	PROJECT Portland Public Library Addition / Renovation 5 MONUMENT SQUARE PORTLAND, ME
	TITLE MILLWORK ELEVATIONS AND DETAILS
THIS DRAWING IS THE PROPERTY OF SCOTT SIMONS ARCHITECTS AND IS NOT TO BE COPIED OR REPRODUCED IN PART OR WHOLE.	STATUS: ISSUED FOR BIDDING CONSTRUCTION DOCUMENTS
	DATE: 02.13.2009 SCALE: PROJECT NO: 2008-0030 DRAWN BY: DWG NO: A622