

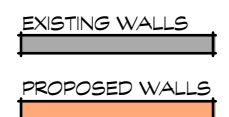
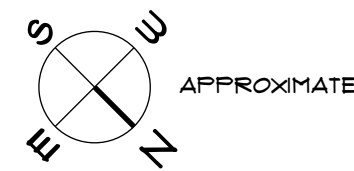


PREBLE STREET

> PERMIT SET <  
JUNE 16, 2015

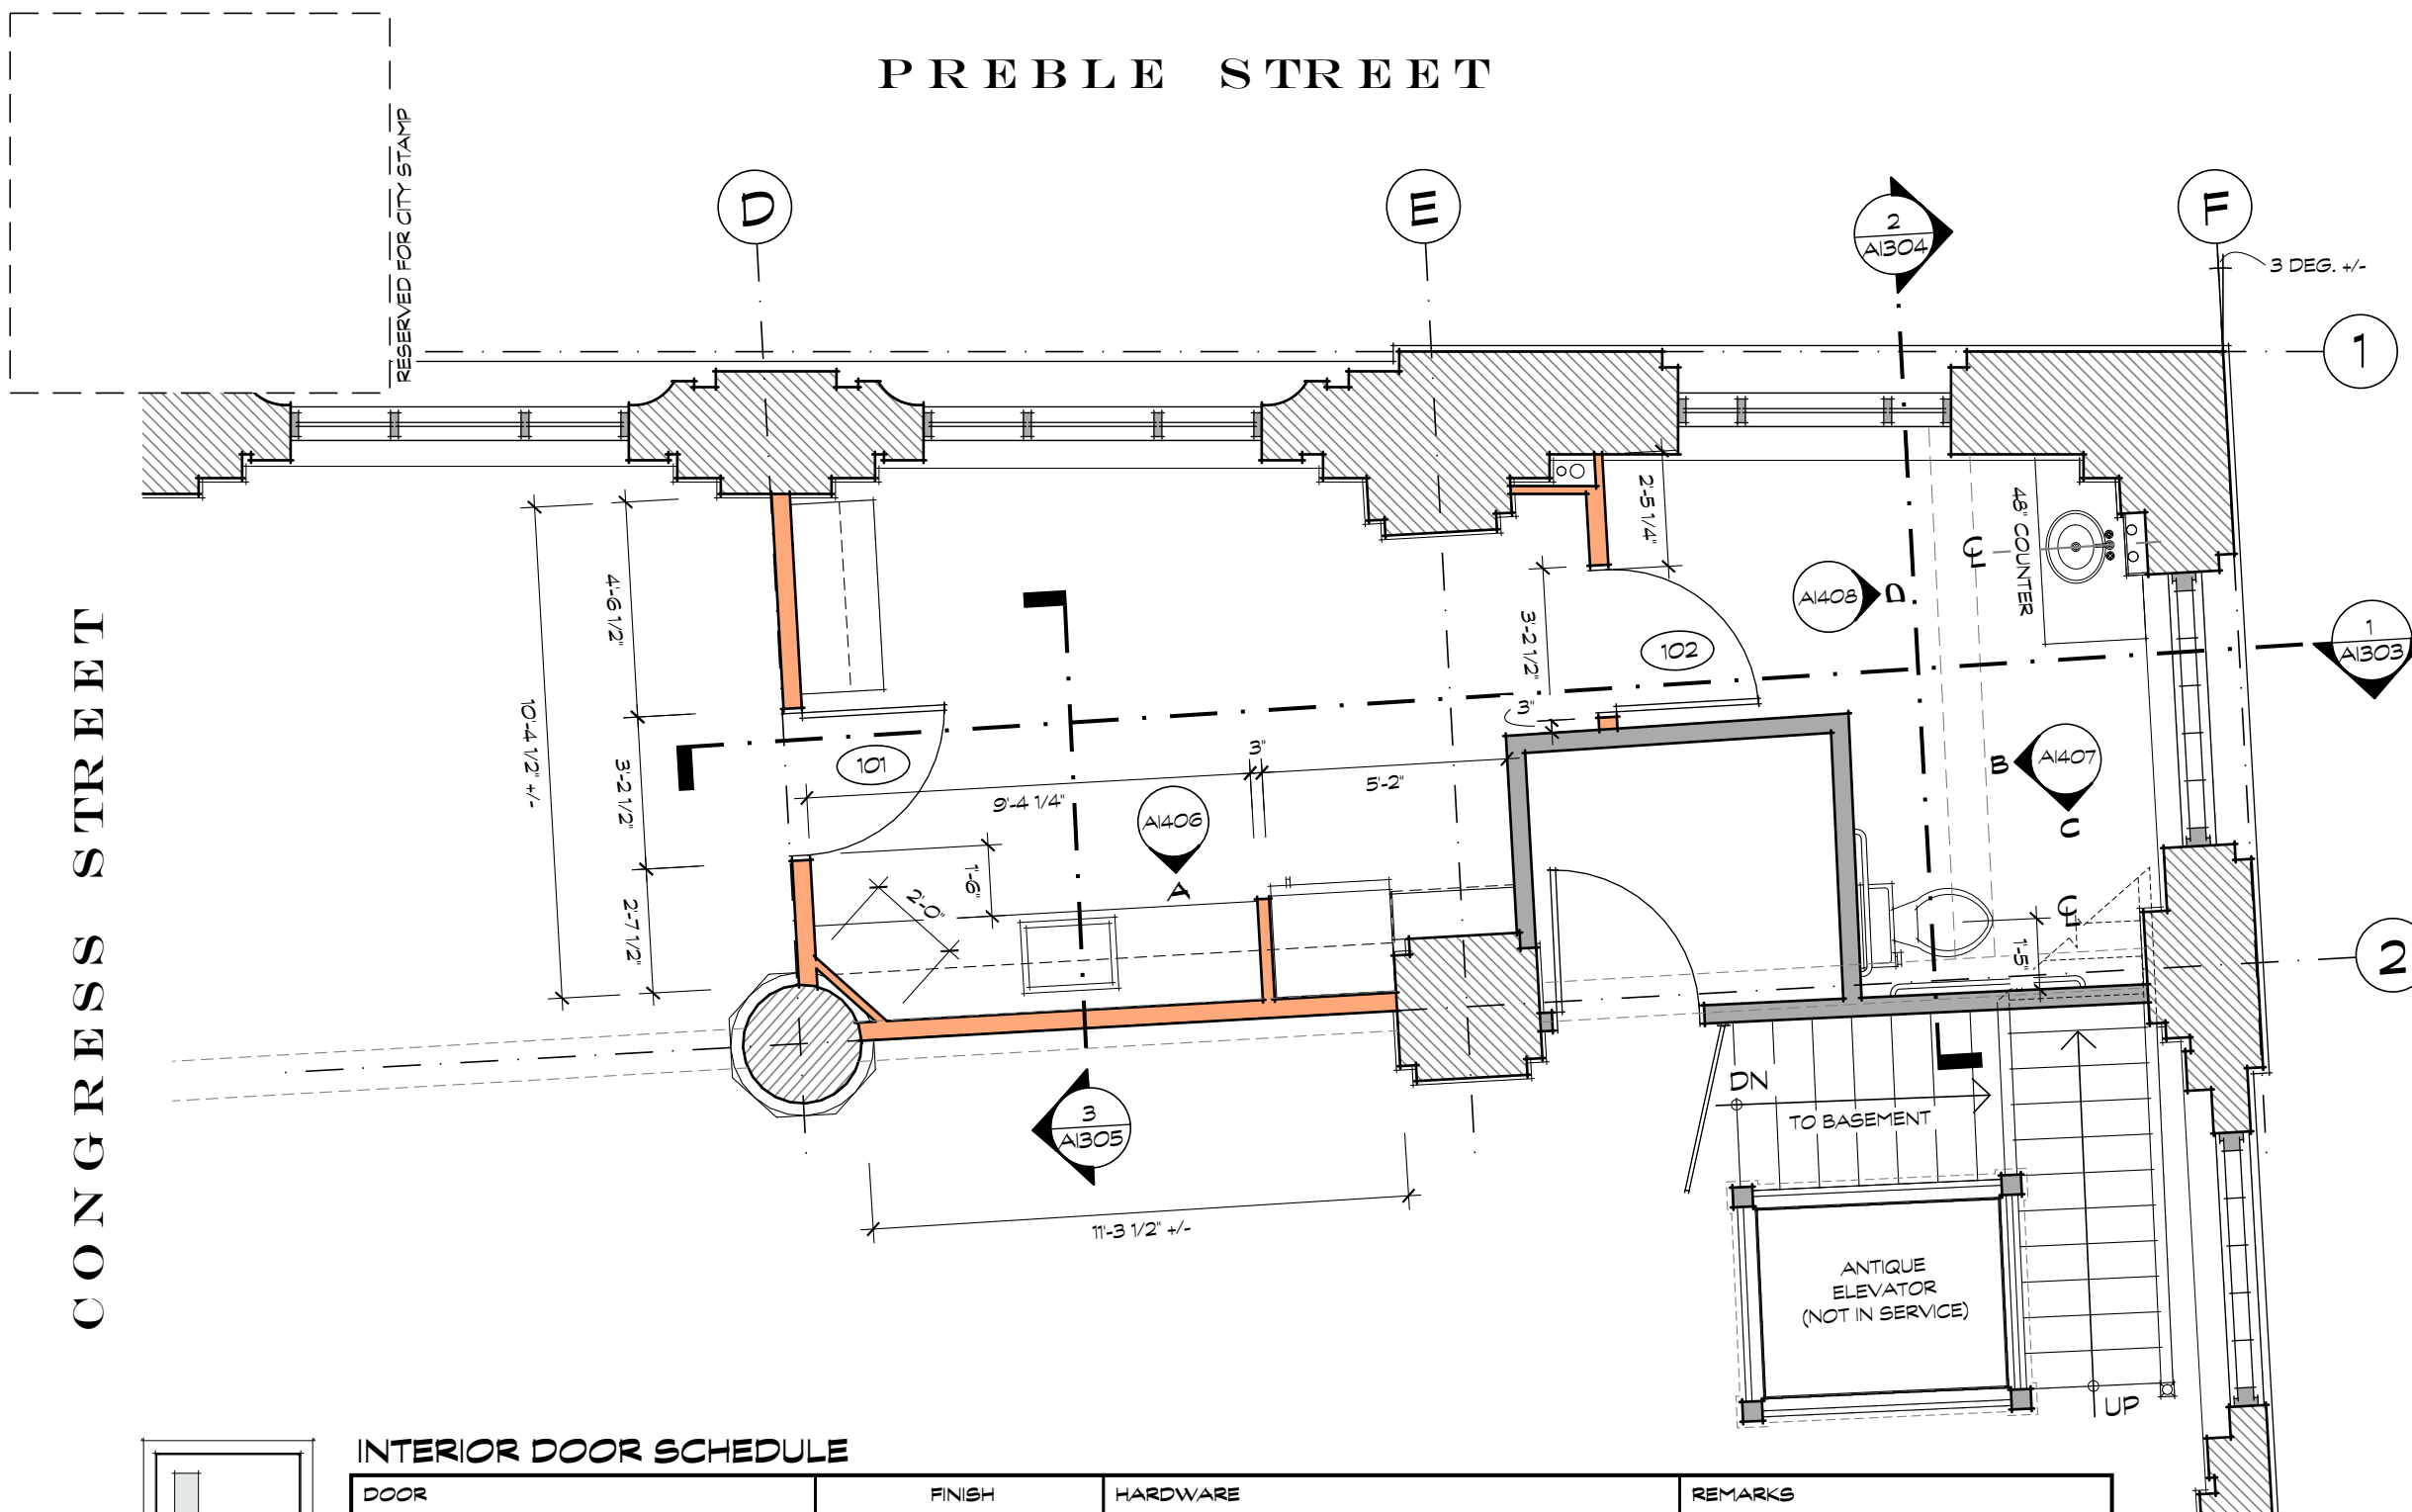

- NOTES:**
1. FINISH FLOORING:  
BATHRM: 12 X12 CVT  
BREAKRM: EXISTING CARPET
  2. FINISH WALLS  
BATHRM: PNT DW  
BREAKRM: PNT DW
  3. FINISH CEILING:  
BATHRM: SUSPENDED @ 8'-6"  
BREAKRM: NONE

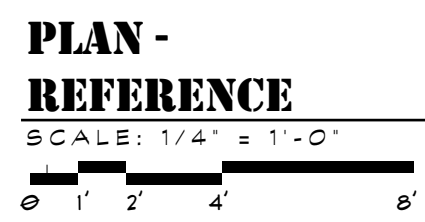

PROJECT:  
INTERIOR ALTERATIONS

APPLICANT:  
PEOPLES UNITED BANK  
45 FEDERAL STREET  
GREENFIELD, MA 01301


CONTRACTOR:  
RC THEBERGE GC, INC.  
142 HIGH STREET, STE. 323  
PORTLAND, ME 04101

CONGRESS STREET

INTERIOR DOOR SCHEDULE

DOOR			FINISH		HARDWARE				REMARKS	
NO.	TYPE	SIZE	FRAME	DOOR	FRAME	HINGES	LATCH	MODEL	FINISH	
101	A	3-0 X 7-0	STEEL	POLY	PAINT	1.5 PR.	PASS	LEVER	BSS	T.B.D.
102	A	3-0 X 7-0	STEEL	PLOY	PAINT	1.5 PR.	PRIV	LEVER	BSS	T.B.D.
-	-	-	-	-	-	-	-	-	-	-

GENERAL NOTES - INTERIOR DOORS:  
1.

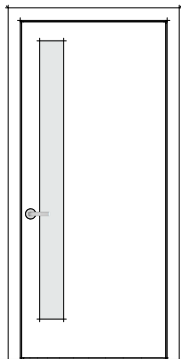

DOOR TYPE A  
FLUSH, SOLID CORE BIRCH, 1 3/4" THICK

**A-3**

www.facebook.com/ALaCarteBuild