


> PERMIT SET <
 JUNE 16, 2015

RESERVED FOR CITY STAMP

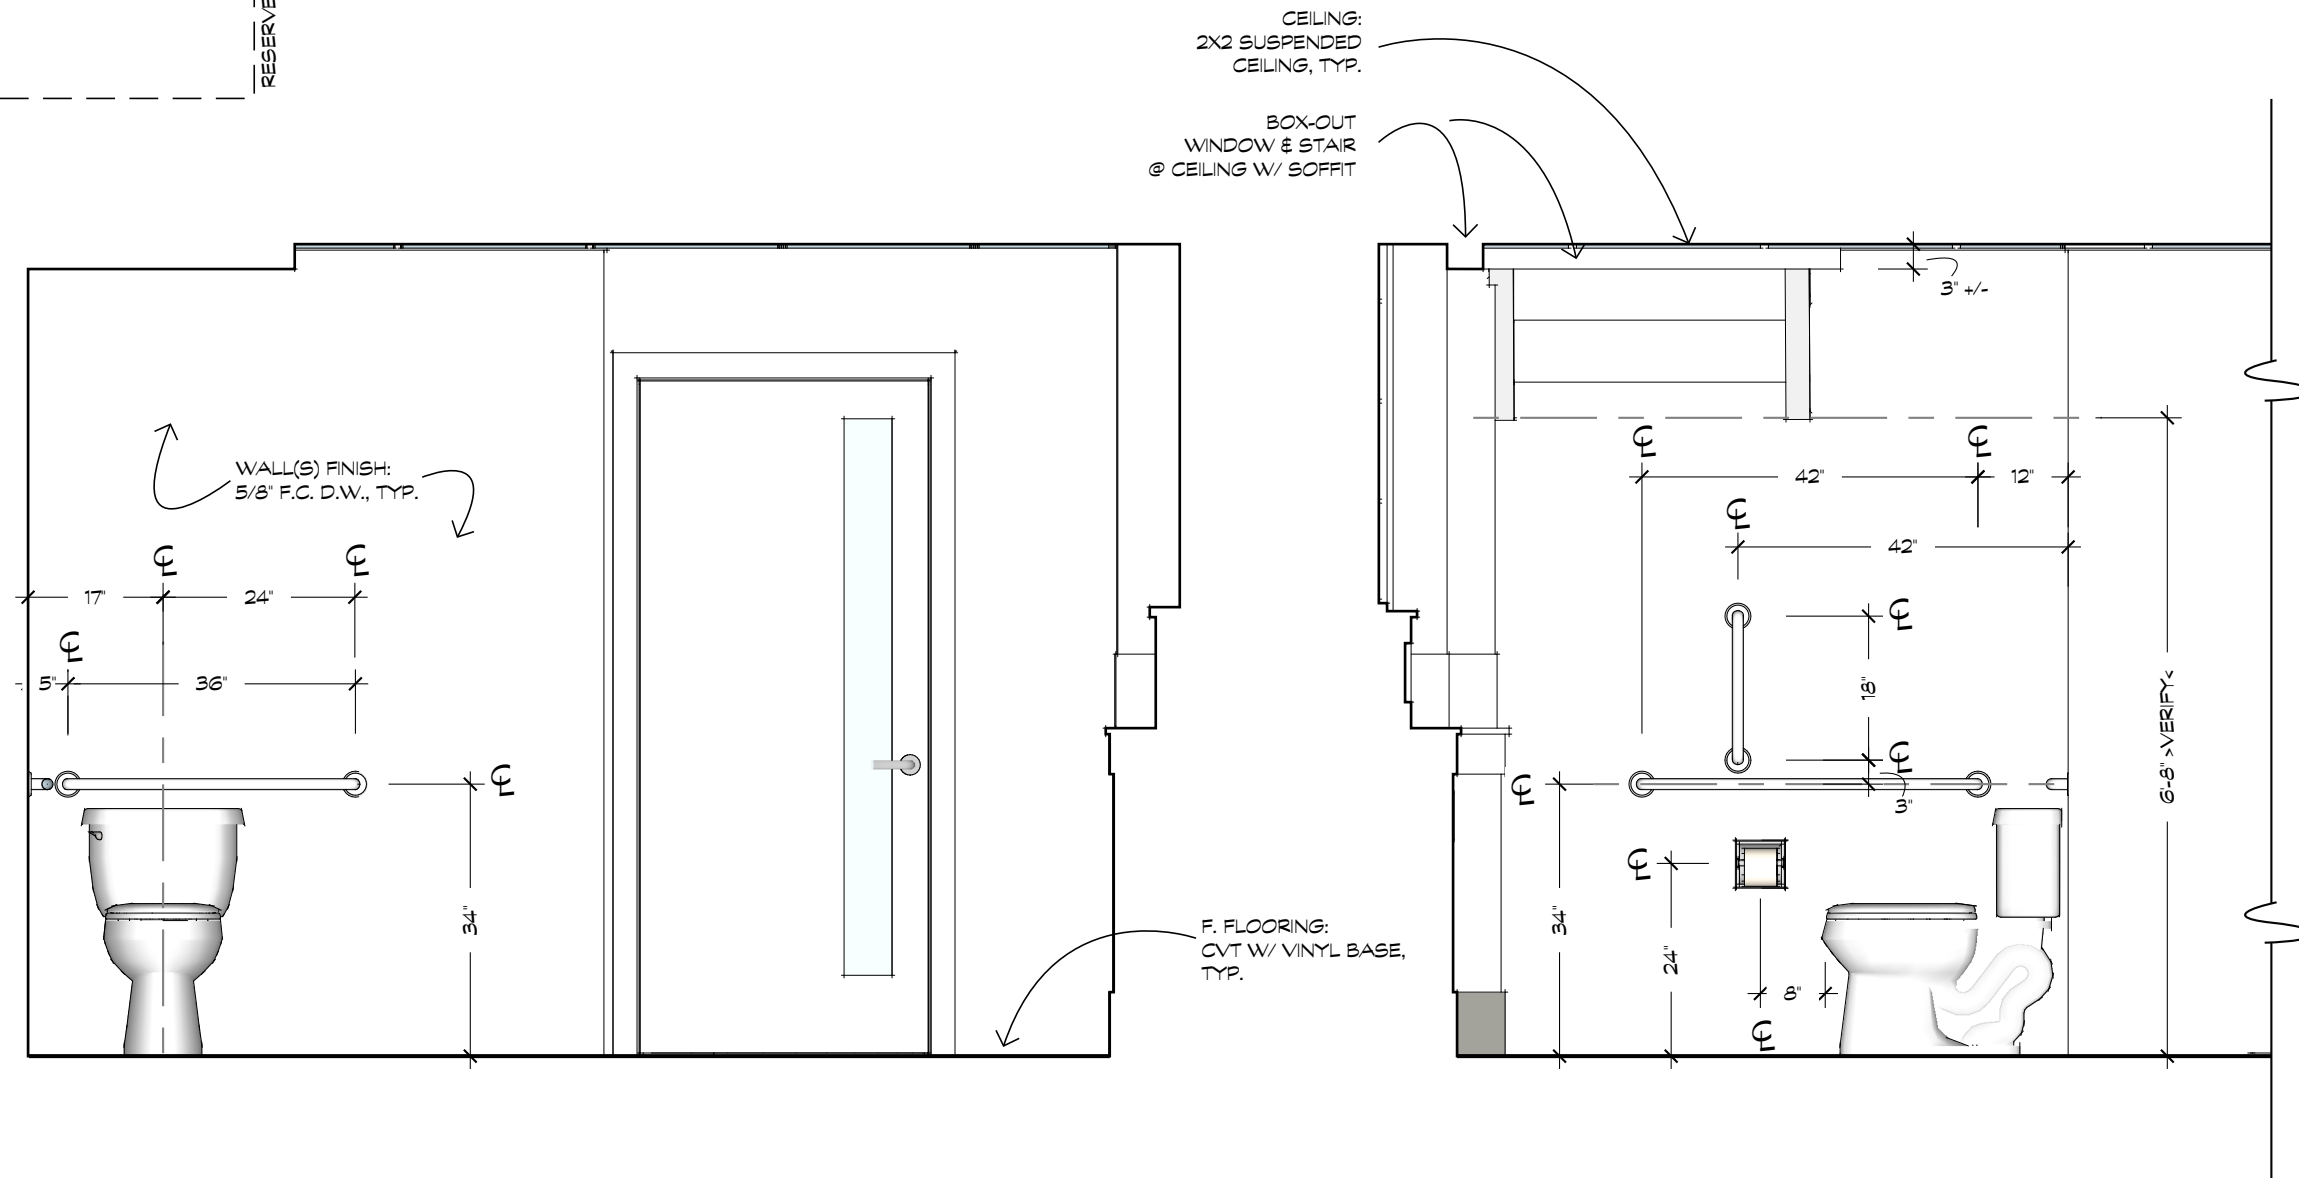

NOTES:

1. PROVIDE APPROPRIATE WALL BLOCKING FOR GRAB BARS.

ENLARGED PLANS

SCALE: 1/2" = 1'-0"

B ELEVATION - BATHROOM
 SCALE: 1/2" = 1'-0"
 0 1' 2' 4' 6'

C ELEVATION - BATHROOM
 SCALE: 1/2" = 1'-0"
 0 1' 2' 4' 6'

PROJECT:
 INTERIOR ALTERATIONS

APPLICANT:
 PEOPLES UNITED BANK
 45 FEDERAL STREET
 GREENFIELD, MA 01301

CONTRACTOR:
 RC THEBERGE GC, INC.
 142 HIGH STREET, STE. 323
 PORTLAND, ME 04101

www.facebook.com/AlaCarteBuild