


> PERMIT SET <
JUNE 16, 2015

RESERVED FOR CITY STAMP

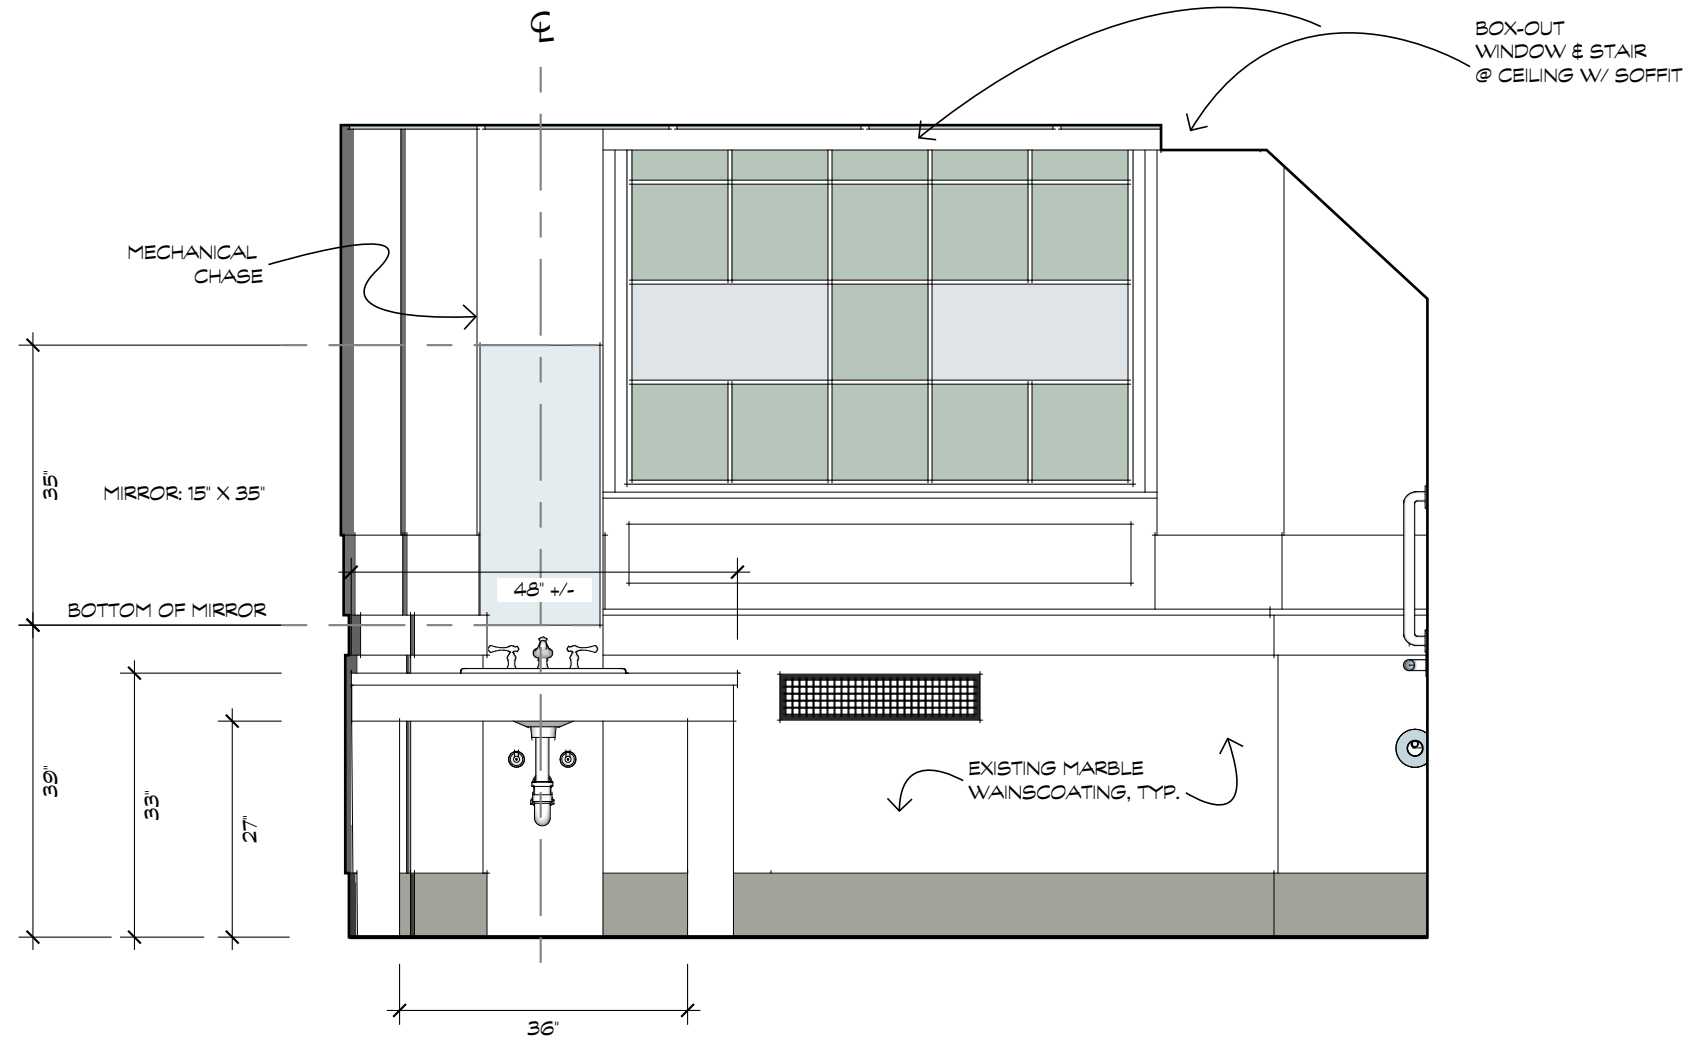

NOTES:

1. ADA COMPLIANT VANITY & TOP, T.B.D.
2. ADA COMPLIANT LAV & FAUCET ARE BY OWNER, T.B.D.

ENLARGED PLANS

SCALE: 1/2" = 1'-0"

D ELEVATION - BATHROOM

SCALE: 1/2" = 1'-0"



PROJECT:
INTERIOR ALTERATIONS

APPLICANT:
PEOPLES UNITED BANK
45 FEDERAL STREET
GREENFIELD, MA 01301

CONTRACTOR:
RC THEBERGE GC, INC.
142 HIGH STREET, STE. 323
PORTLAND, ME 04101

www.facebook.com/ALaCarteBuild