
NEW CONSTRUCTION PLAN

1/4" = 1'-0"

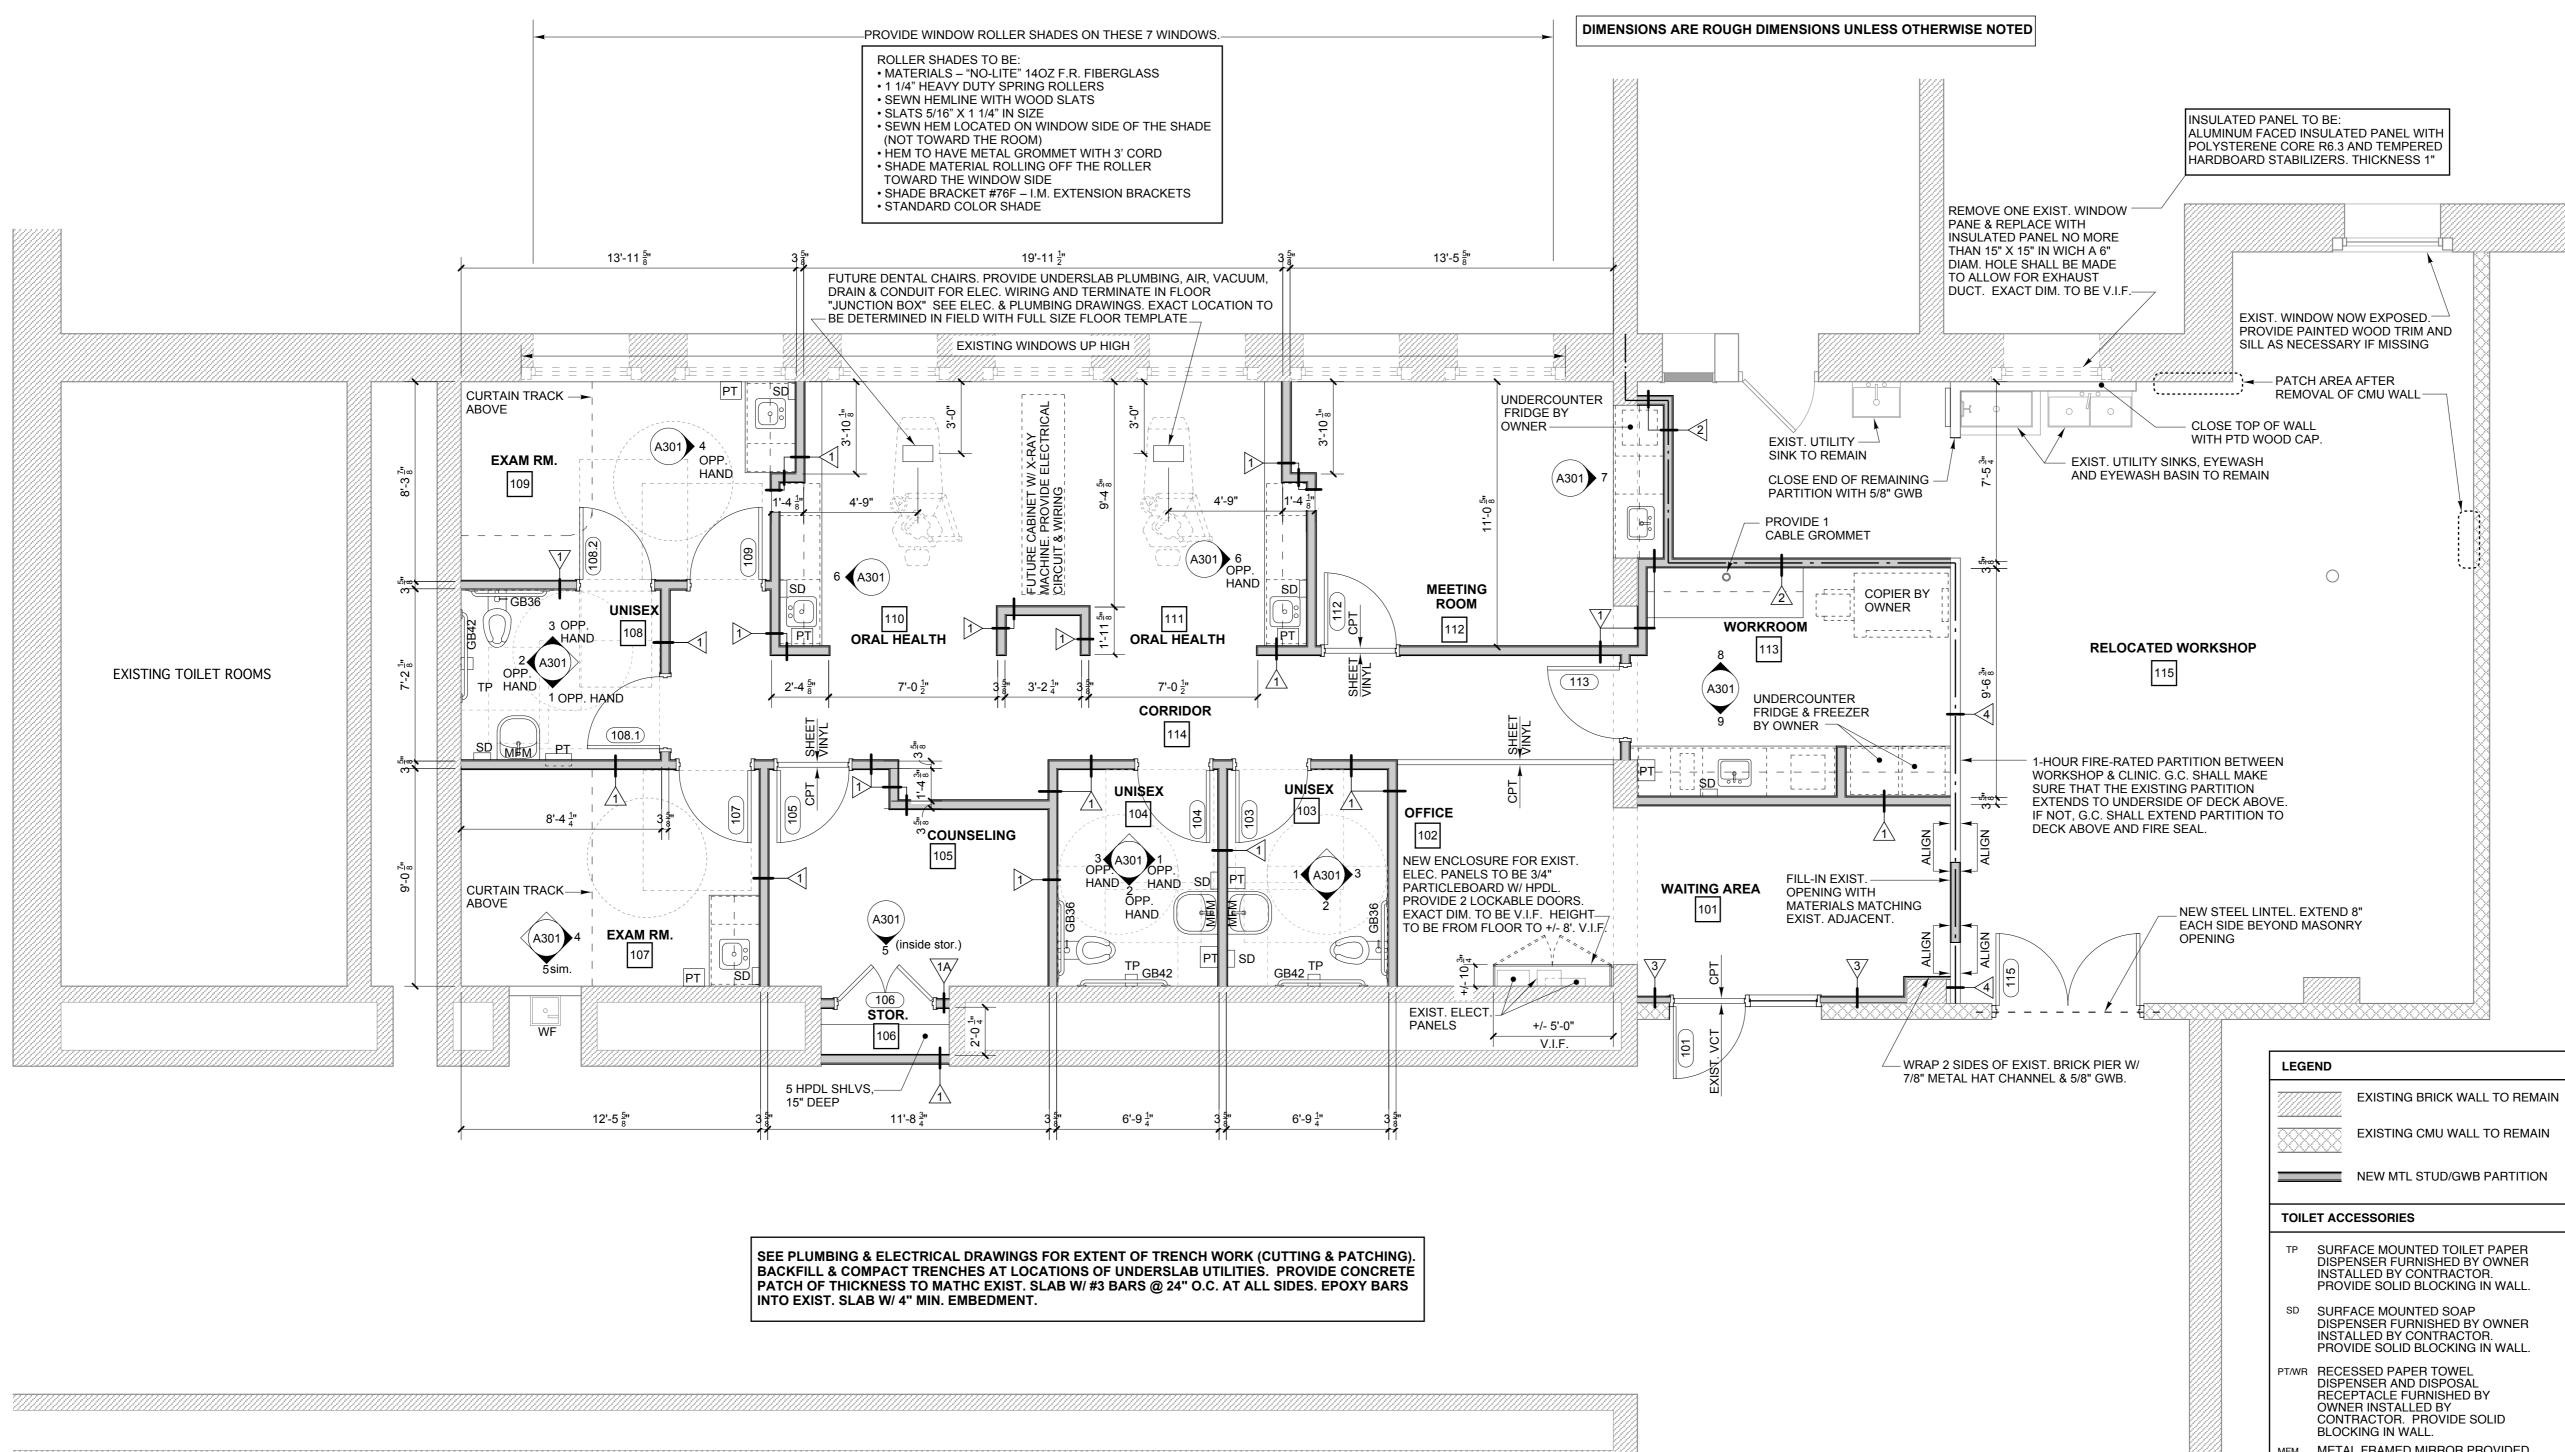



	PROVIDE SOLID BLOCKING IN WALL.
SD	SURFACE MOUNTED SOAP DISPENSER FURNISHED BY OWNER INSTALLED BY CONTRACTOR. PROVIDE SOLID BLOCKING IN WALL.
PT/WR	RECESSED PAPER TOWEL DISPENSER AND DISPOSAL RECEPTACLE FURNISHED BY OWNER INSTALLED BY CONTRACTOR. PROVIDE SOLID BLOCKING IN WALL.
MFM	METAL FRAMED MIRROR PROVIDED BY CONTRACTOR. PROVIDE SOLID BLOCKING IN WALL.
GB	GRAB BAR PROVIDED BY CONTRACTOR. PROVIDE SOLID BLOCKING IN WALL.
NOTES	
PROVIDE SOLID BLOCKING IN WALL FOR ALL	

TOILET ACCESSORIES. VERIFY EXACT LOCATIONS WITH ARCHITECT. PROVIDE SOLID BLOCKING IN WALL FOR ALL SHELVING AND MILLWORK. DIMENSIONS ARE ROUGH DIMENSIONS UNLESS NOTED OTHERWISE.



Winton Scott Architects 5 Milk Street Portland, Maine 04101 207 774 4811 www.wintonscott.com

Architecture / Planning Preservation Architecture Interior Architecture

Portland High School Health Clinic

284 Cumberland Ave. Portland, Maine

BID SET April 24, 2013

New Construction Plan

1/4" = 1' - 0"

