
CODE ANALYSIS SUMMARY

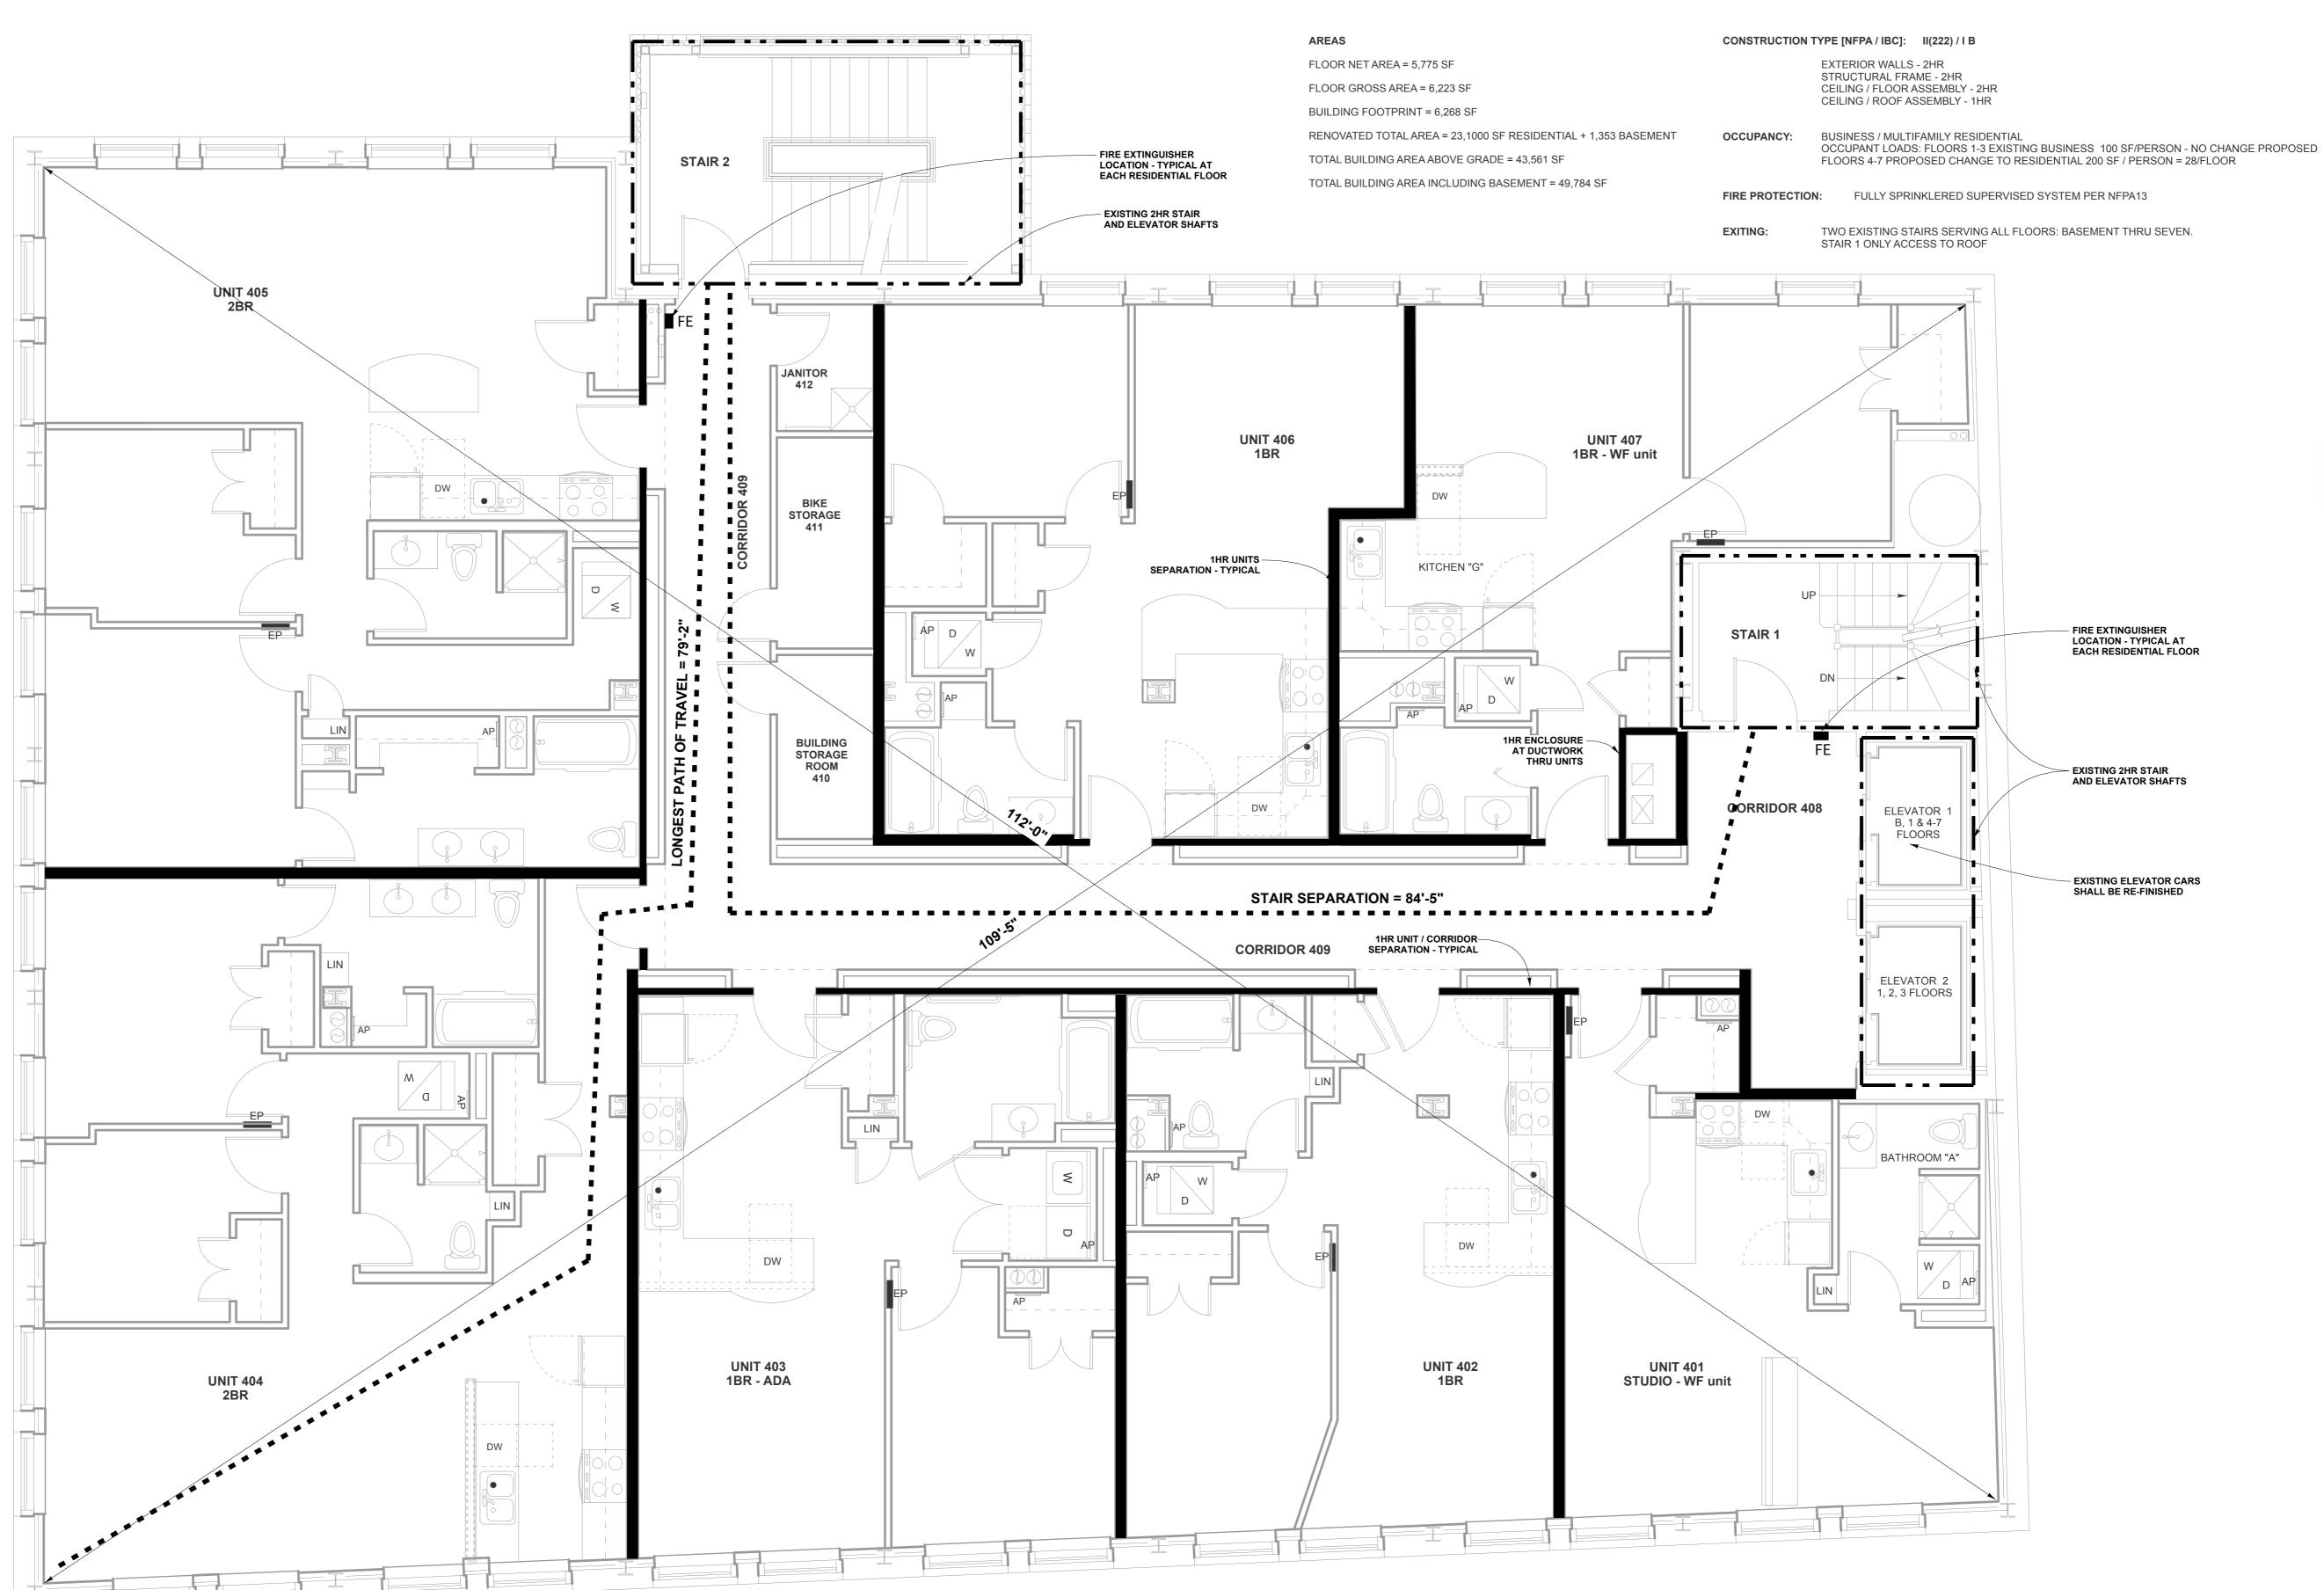





Winton Scott Architects
5 Milk Street
Portland Maine 04101

Portland, Maine 04101 207 774 4811 www.wintonscott.com

Architecture / Planning Preservation Architecture Interior Architecture

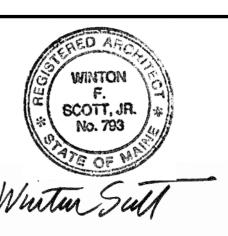

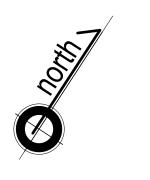



Structural Engineer
Strucutral Integrity
Consulting Engineers, Inc.

Owner JJR 443 Congress, LLC

443 Congress

Portland, Maine

Code Analysis Residential Floor Typical Plan

1/4" = 1'-0"

A 0.0

March 30, 2016