




1 MAILBOXES PLAN AT VESTIBULE 101
 SCALE: 3/8" = 1'-0"

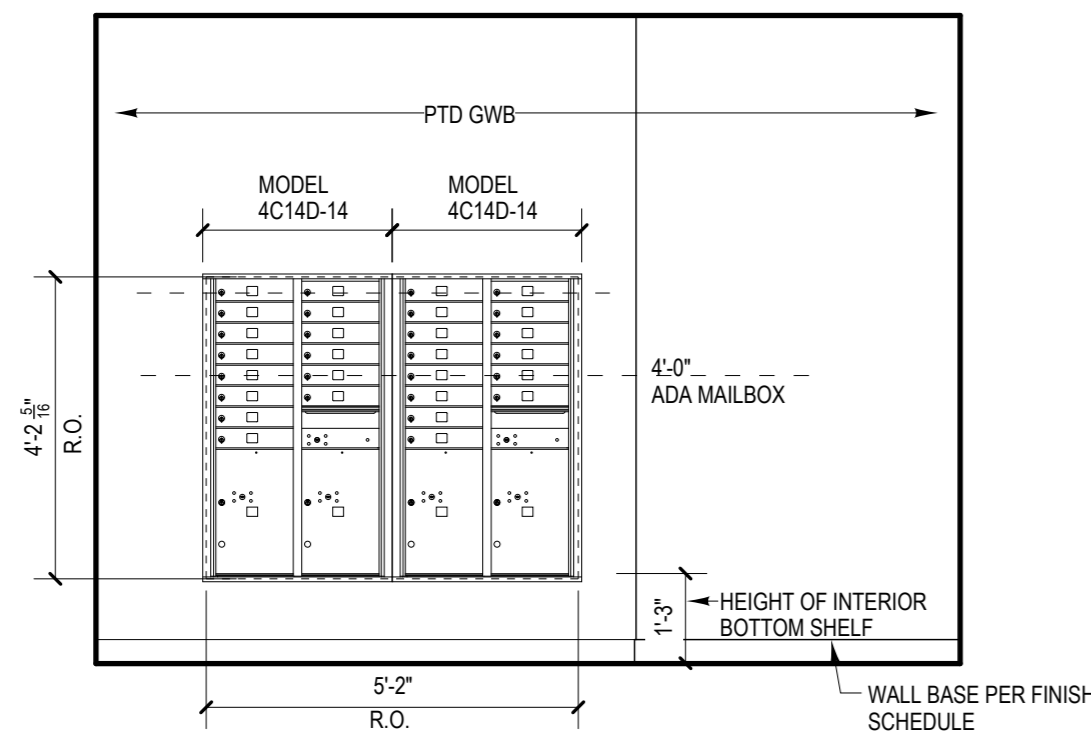

2 MAILBOXES ELEVATION AT VESTIBULE 101
 SCALE: 3/8" = 1'-0"

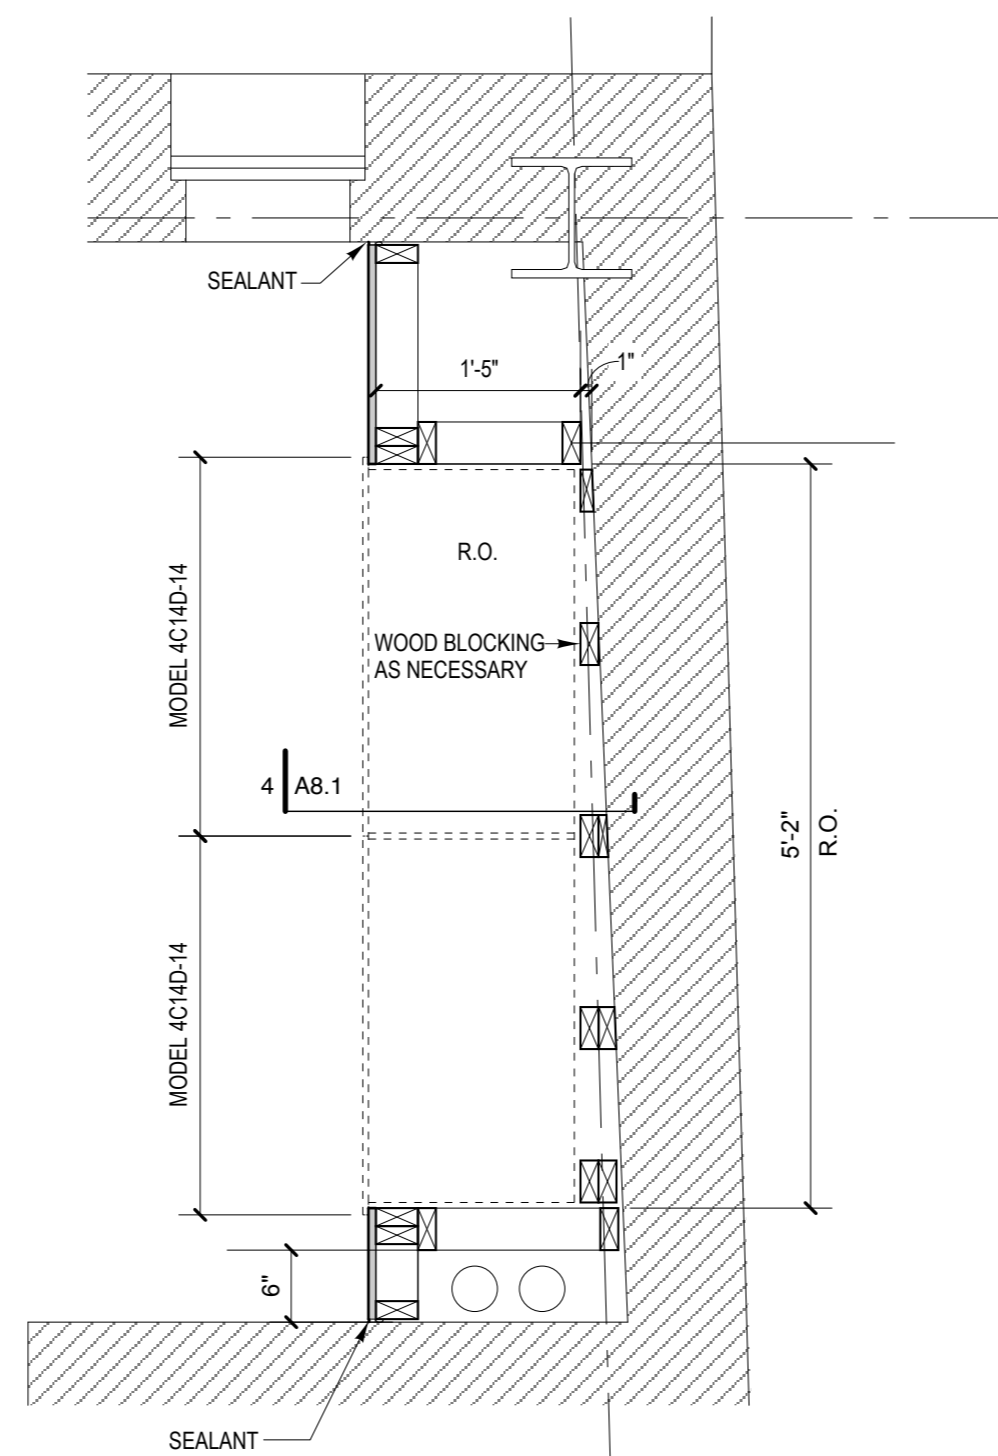


3 MAILBOXES ENLARGED PLAN
 SCALE: 3/4" = 1'-0"

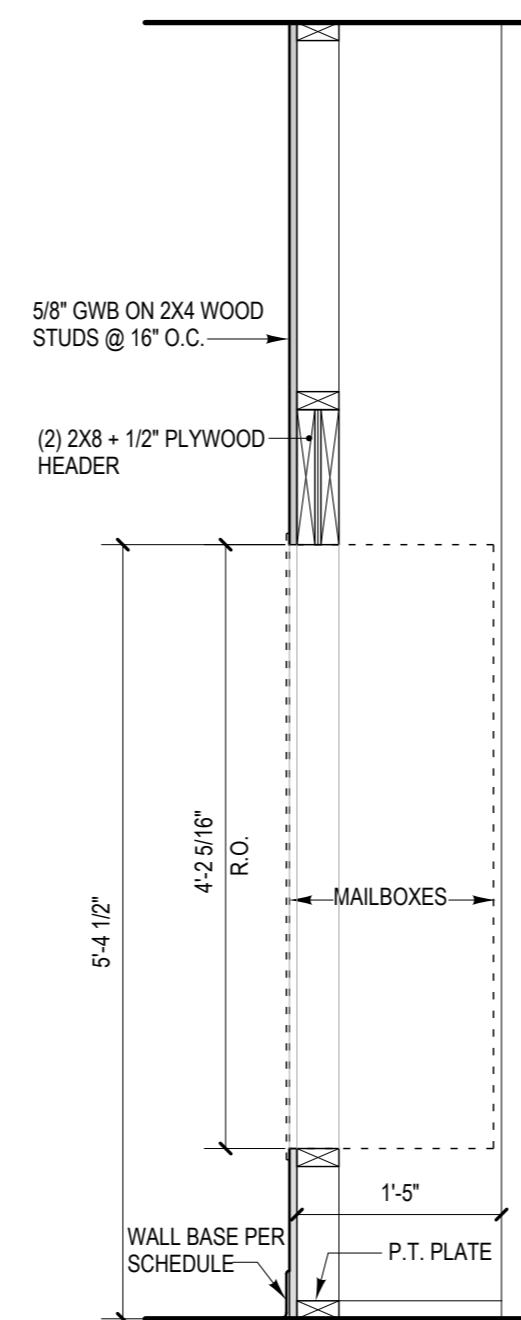

4 MAILBOXES CROSS SECTION
 SCALE: 3/4" = 1'-0"

FINISH SCHEDULE					
LIVING UNIT SCHEDULE - TYPICAL					
	FLOOR	BASE	WALLS	CEILING	NOTES
LIVING ROOM	LVT	6" PTD WD	PTD. GWB	PTD. GWB	
KITCHEN / DINING	LVT	6" PTD WD	PTD. GWB	PTD. GWB	
HALL	LVT	6" PTD WD	PTD. GWB	PTD. GWB	
BEDROOM	LVT	6" PTD WD	PTD. GWB	PTD. GWB	
BATHROOM	PT	PT	PTD. GWB	PTD. GWB	
LAUNDRY CLOSET	LVT	6" PTD WD	PTD. GWB	PTD. GWB	
COMMON AREAS SCHEDULES - TYPICAL ALL FLOORS					
	FLOOR	BASE	WALLS	CEILING	
ENTRY VESTIBULE	CPT MAT	6" PTD WD	PTD. GWB	PTD. GWB	4" CHAIR RAIL
CORRIDOR	CPT TILE	6" PTD WD	PTD. GWB	PTD. GWB	4" CHAIR RAIL
MECHANICAL ROOM	CONCRETE	6" PTD WD	PTD. GWB	PTD. GWB	
BIKE STORAGE ROOM	CONCRETE	6" PTD WD	PTD. GWB	PTD. GWB	
JANITOR ROOM	CONCRETE	6" PTD WD	PTD. GWB	PTD. GWB	

ABBREVIATIONS		NOTES
LVT	LUXURY VINYL TILE	
CPT TILE	CARPET TILE	
PT	PORCELAIN TILE	1- AT ALL REMOVABLE CABINETS: FINISH FLOORING, INSTALL WALL BASE AND PAINT BACK WALL TO OBTAIN FINISH SURFACES SAME AS ADJACENT EXPOSED SURFACES.
GWB	GYPSUM WALL BOARD	2- CONTRACTOR TO BE RESPONSIBLE FOR INITIAL CLEANING NEW FLOORING AND PREPARING FOR OCCUPANCY PER MANUFACTURER'S INSTRUCTIONS.
ACT	ACOUSTICAL CEILING TILE	3- FLOOR TRANSITION STRIPS: SEE DETAILS ON A10.2
PTD	PAINTED	
WD	WOOD	

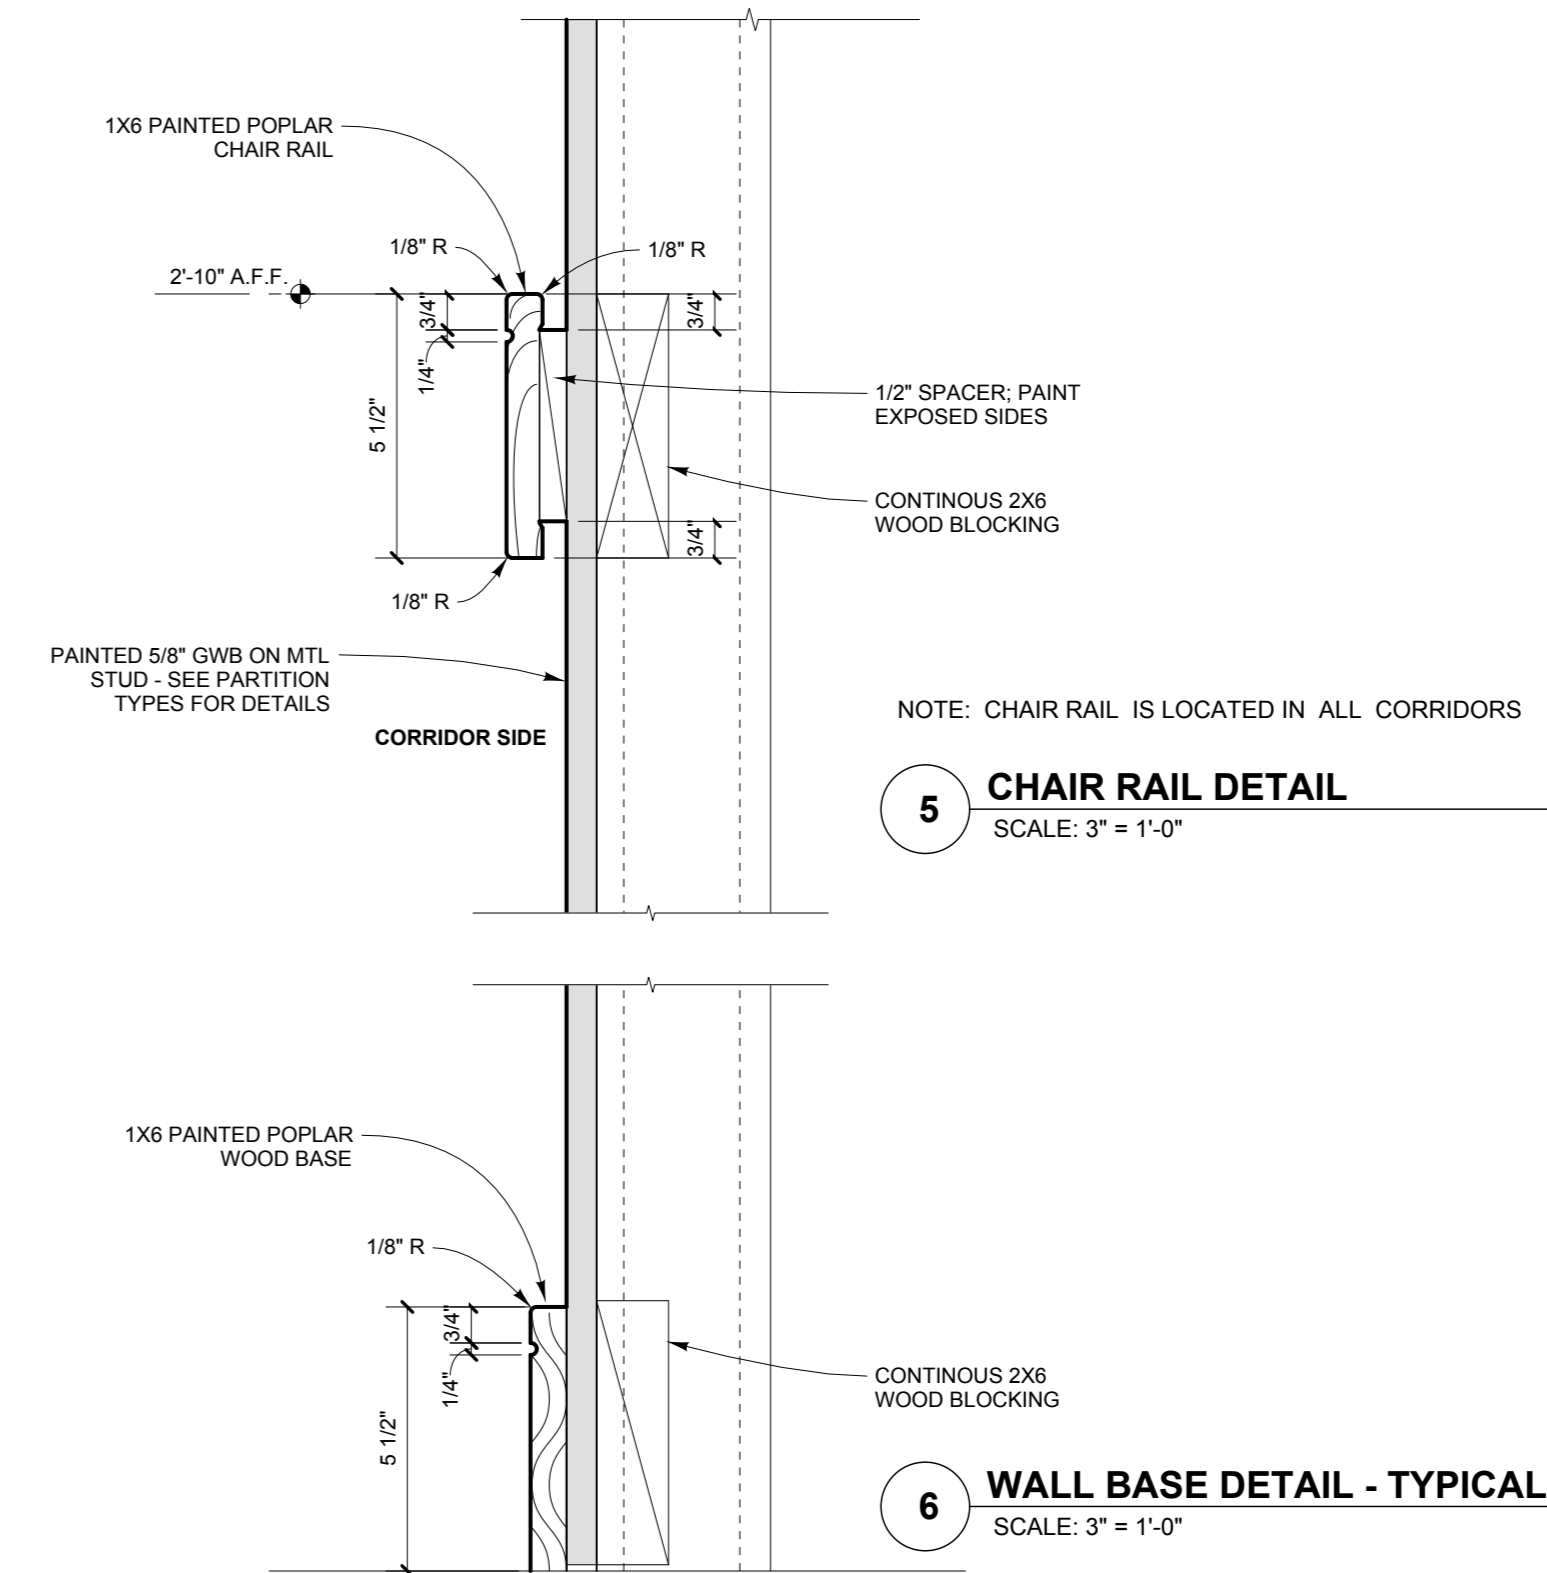

5 CHAIR RAIL DETAIL
 SCALE: 3" = 1'-0"

6 WALL BASE DETAIL - TYPICAL
 SCALE: 3" = 1'-0"