


1 WINDOW ELEVATION
 1" = 1'-0"


A WINDOW HEAD DETAIL
 3" = 1'-0"

B WINDOW SILL DETAIL
 3" = 1'-0"

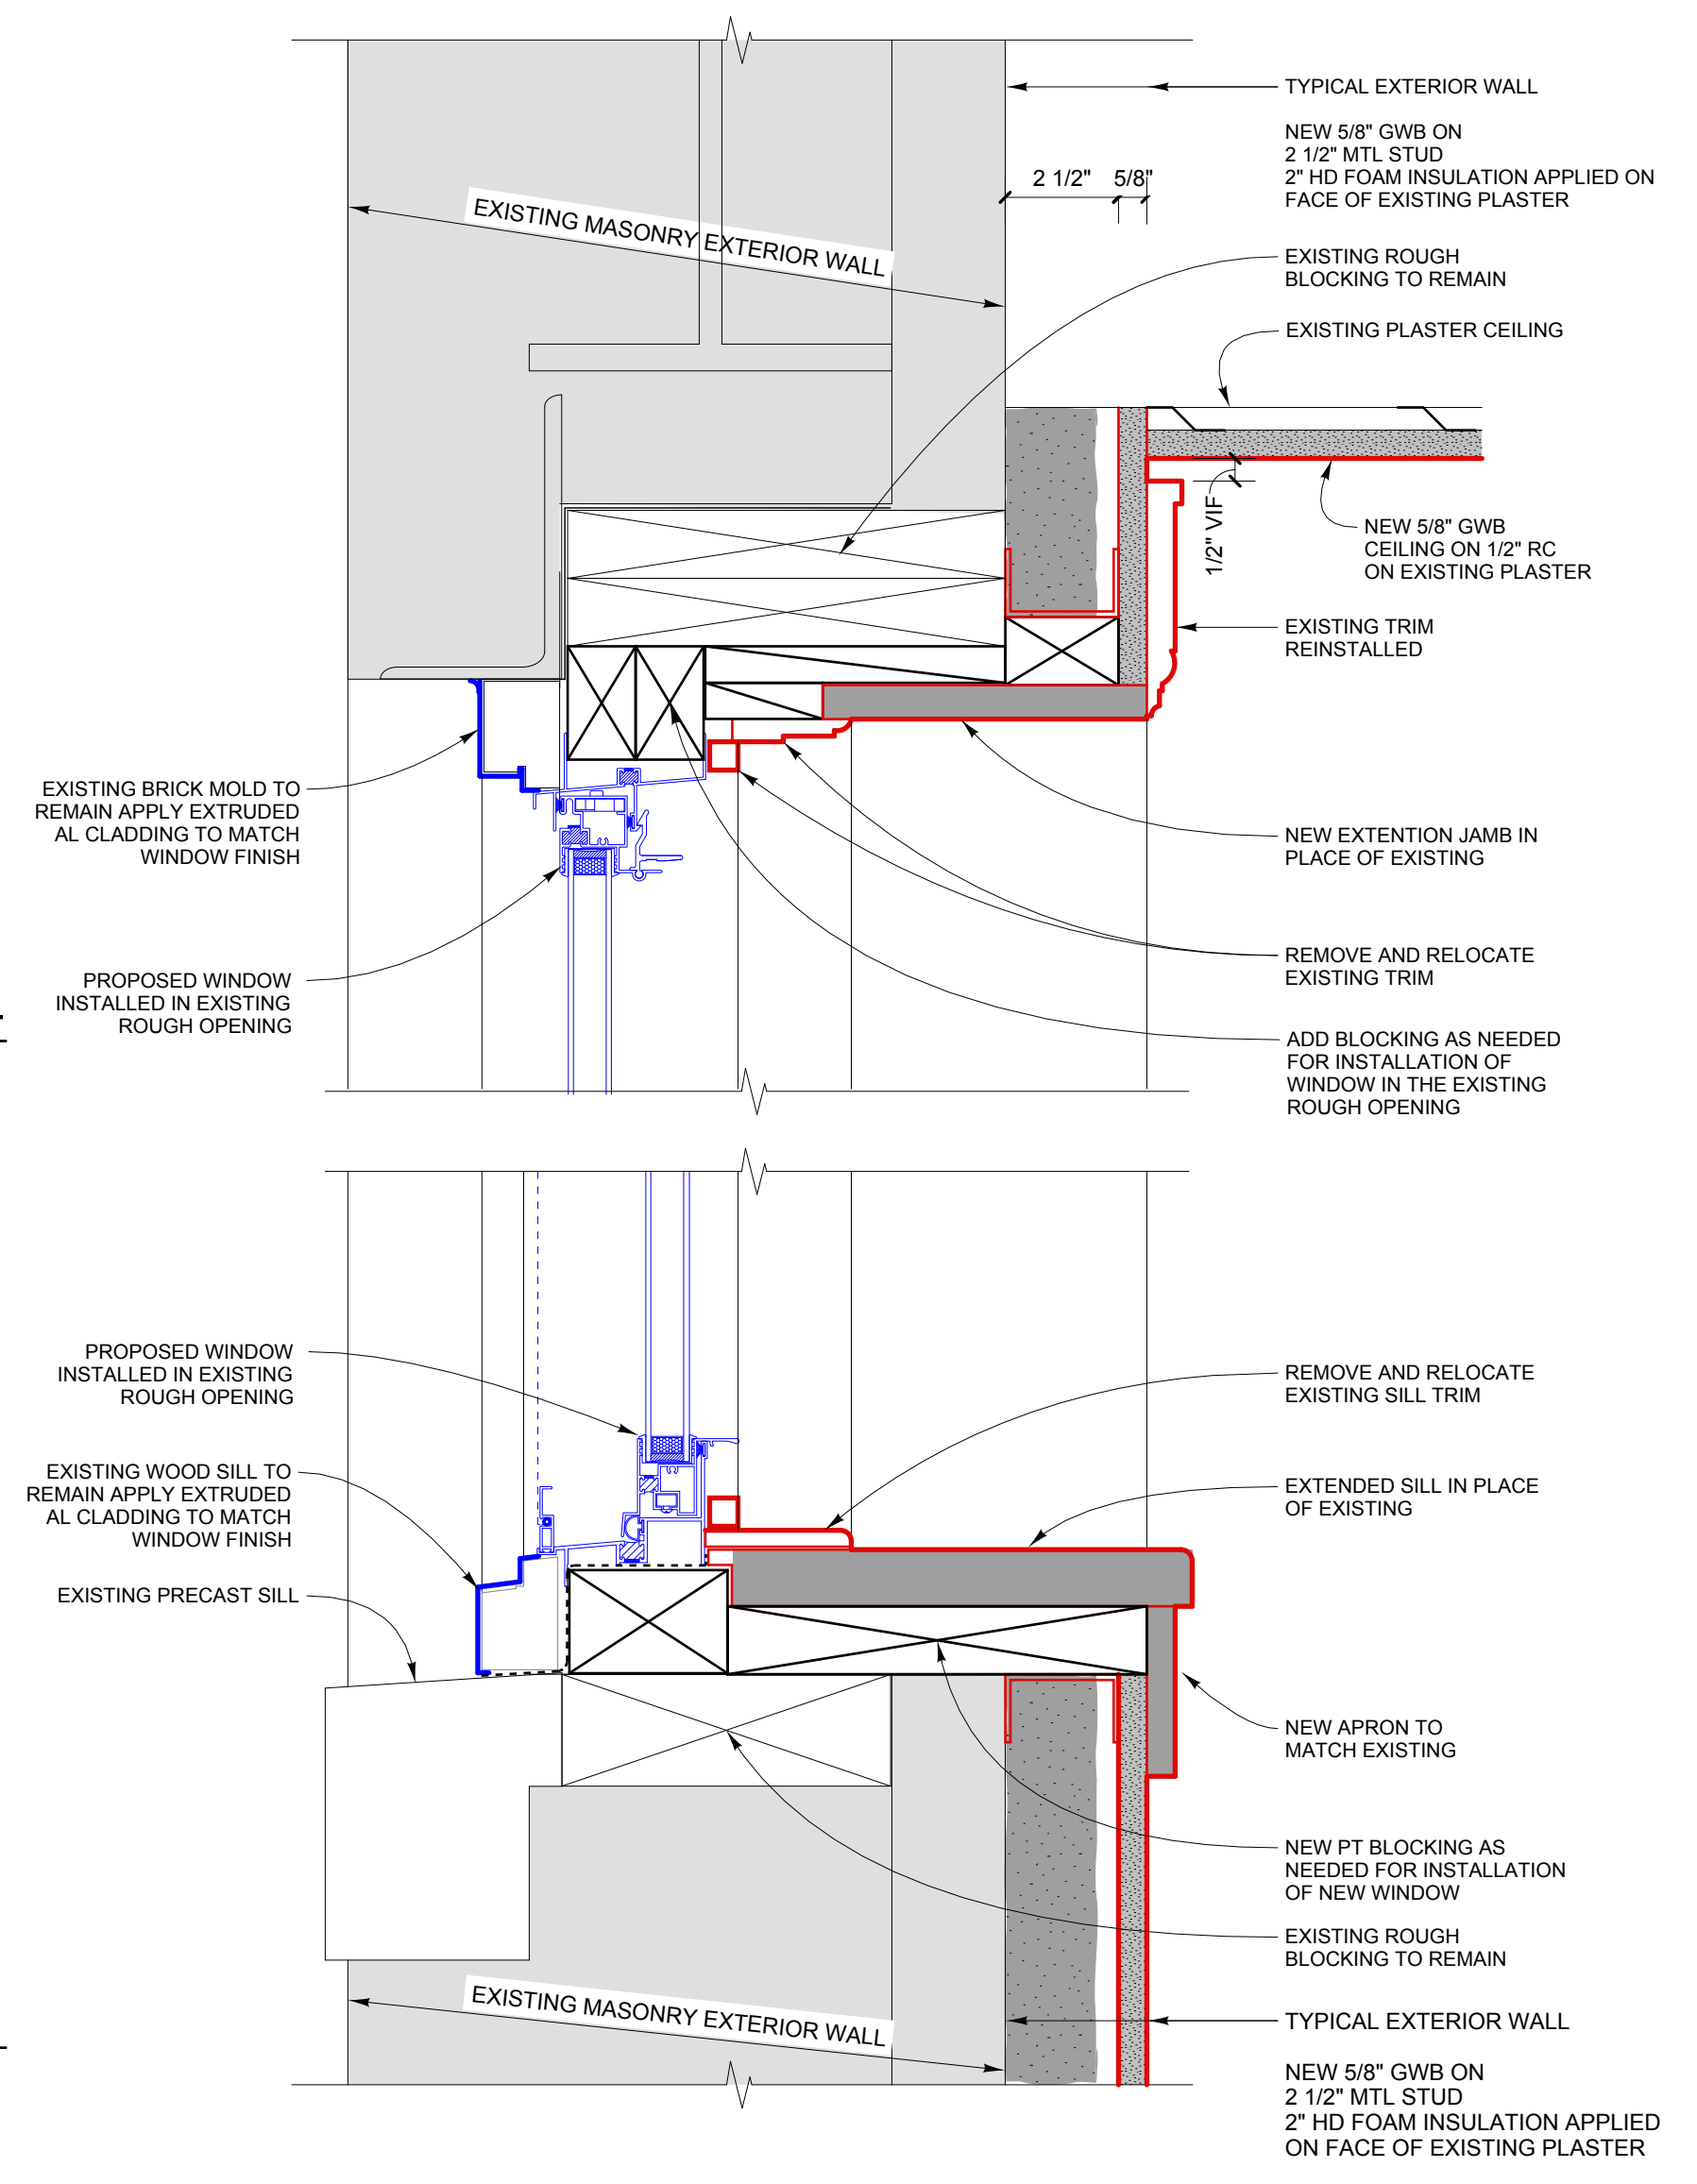

NOTE:

- 1) ALL EXISTING TRIM TO BE REINSTALLED SHALL BE SCRAPED AND CLEANED IN PREPARATION FOR NEW PAINT
- 2) ALL NEW TRIM SHALL BE PAINTED TO MATCH EXISTING

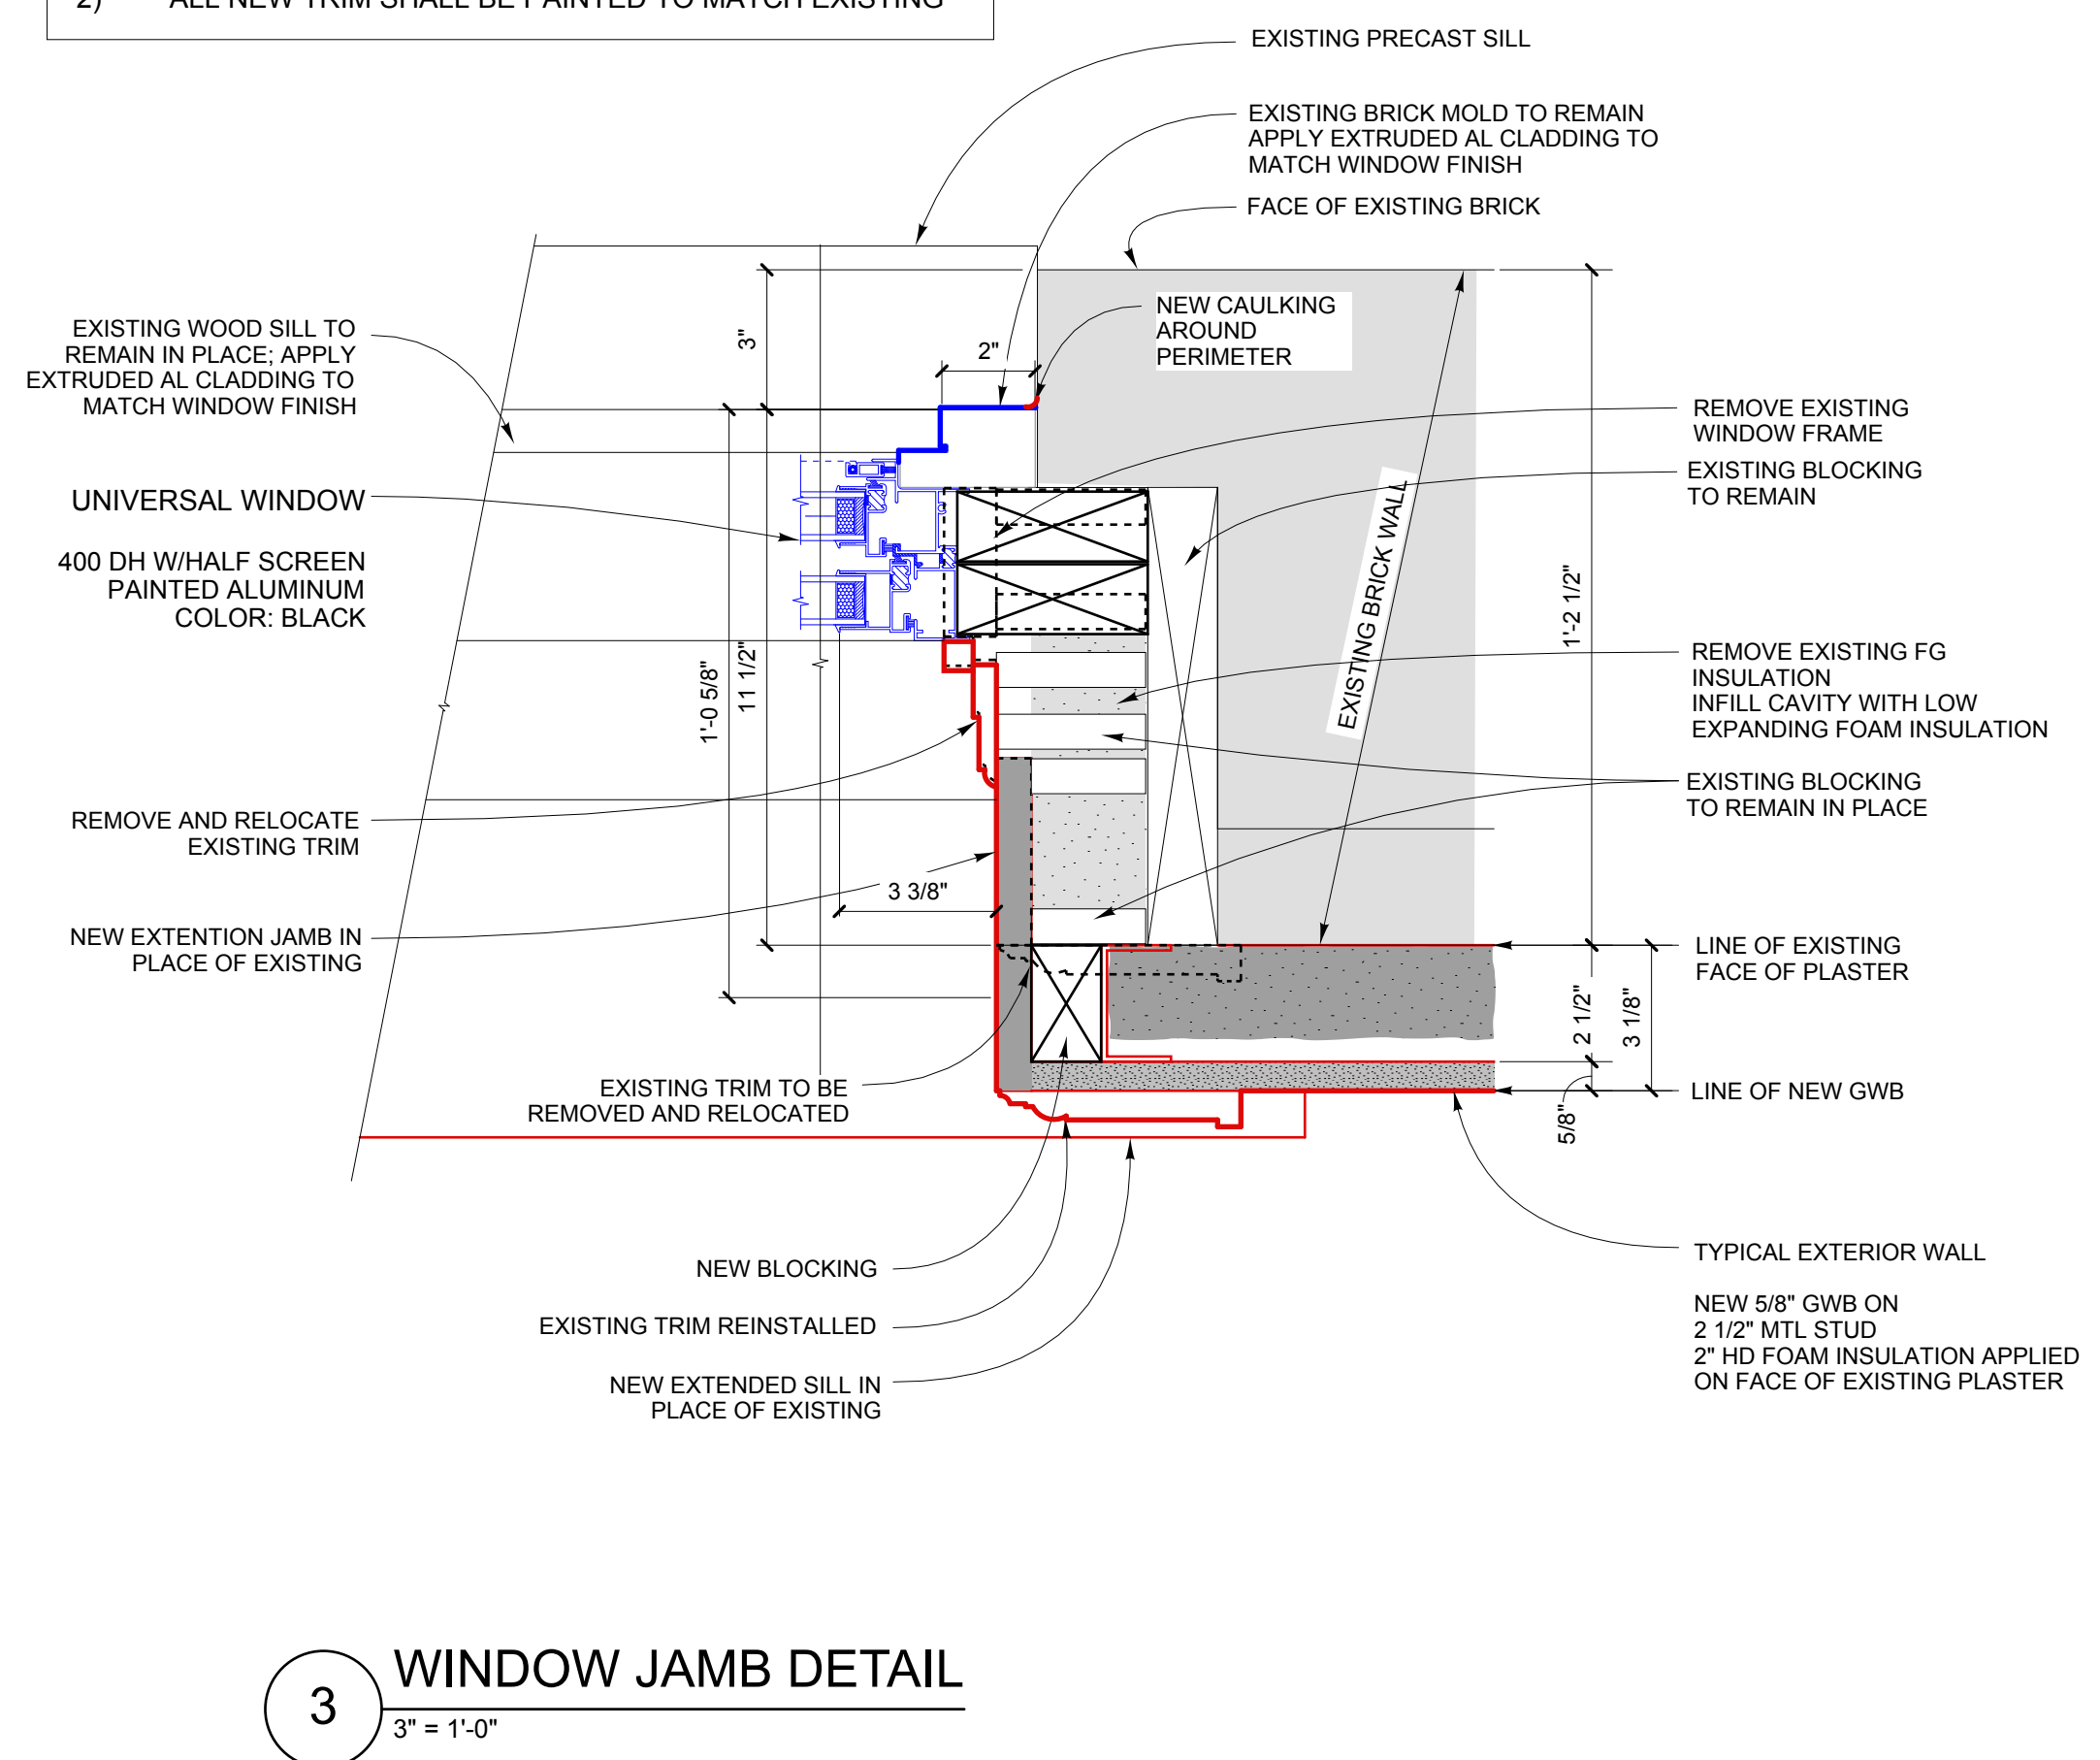

3 WINDOW JAMB DETAIL
 3" = 1'-0"

Structural Engineer
 Strucutral Integrity
 Consulting Engineers, Inc.

Owner
 JJR 443 Congress, LLC

443 Congress

Portland, Maine

Window
 Elevation and
 Details

scale as shown

A 9.1

March 30, 2016