




PROJECT: 443 Congress		THREE PHASE PANELBOARD SCHEDULE		PANEL DESIGNATION: House Panel "HP1"	
MAIN LUGS: 200A		VOLTS: 120/208		WIRE: 4	
Circuit Designation	Amp	A	B	C	Circuit Designation
4th fl lights, recept	20	1	2	3	6th fl lights, recept
4th fl lights, recept	20	3	4	5	6th fl lights, recept
5th fl lights, recept	20	5	6	7	7th fl lights, recept
5th fl lights, recept	20	7	8	9	7th fl lights, recept
Rear Lobby	20	9	10	11	TBD
TBD	20	11	12	13	
	20	13	14	15	
	20	15	16	17	
	20	17	18	19	
	20	19	20	21	
	20	21	22	23	
	20	23	24	25	
	20	25	26	27	
	20	27	28	29	
	20	29	30	31	
	20	31	32	33	
	20	33	34	35	
	20	35	36	37	
	40	37	38	39	
	40	39	40	41	
		41	42		

PROJECT: 443 Congress		SINGLE PHASE PANELBOARD SCHEDULE		PANEL DESIGNATION: 1BR	
MAIN LUGS: 100A		VOLTS: 120/208V		WIRE: 3	
Circuit Designation	Amp	A	B	C	Circuit Designation
AFCI Refrigerator	20	1	2	3	Lights/ Smoke det. AFCI
AFCI Kitchen counter #1	20	3	4	5	Dish Washer AFCI
Kitchen counter #2	20	5	6	7	Range
Dryer	30	7	8	9	Range
AFCI Dryer	30	9	10	11	Clothes Washer AFCI
AFCI Recept.- Living Rm	20	11	12	13	Recept.-Bedroom 1 AFCI
AFCI Bathroom 1	20	13	14	15	Recept.-Bedroom 2 AFCI
AFCI Bathroom 2	20	15	16	17	Garbage Disposal AFCI
Space		17	18	19	Space
Space		19	20	21	Space
Space		21	22	23	Space
Space		23	24	25	Space
Space		25	26	27	Space
Space		27	28	29	Space
Space		29	30		Space

← Typical two-bedroom unit

Typical one-bedroom unit →

PROJECT: 443 Congress		SINGLE PHASE PANELBOARD SCHEDULE		PANEL DESIGNATION: 2BR	
MAIN LUGS: 100A		VOLTS: 120/208V		WIRE: 3	
Circuit Designation	Amp	A	B	C	Circuit Designation
AFCI Refrigerator	20	1	2	3	Lights/ Smoke det. AFCI
AFCI Kitchen counter #1	20	3	4	5	Dish Washer AFCI
Kitchen counter #2	20	5	6	7	Range
Dryer	30	7	8	9	Range
AFCI Dryer	30	9	10	11	Clothes Washer AFCI
AFCI Recept.- Living Rm	20	11	12	13	Recept.-Bedroom 1 AFCI
AFCI Bathroom 1	20	13	14	15	Recept.-Bedroom 2 AFCI
Space		15	16	17	Space
Space		17	18	19	Space
Space		19	20	21	Space
Space		21	22	23	Space
Space		23	24	25	Space
Space		25	26	27	Space
Space		27	28	29	Space
Space		29	30		Space

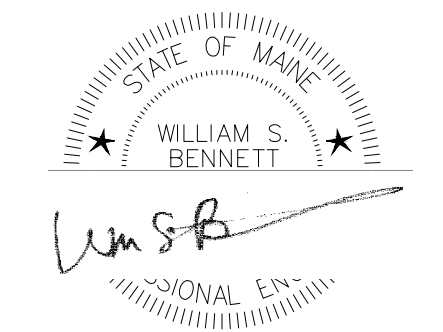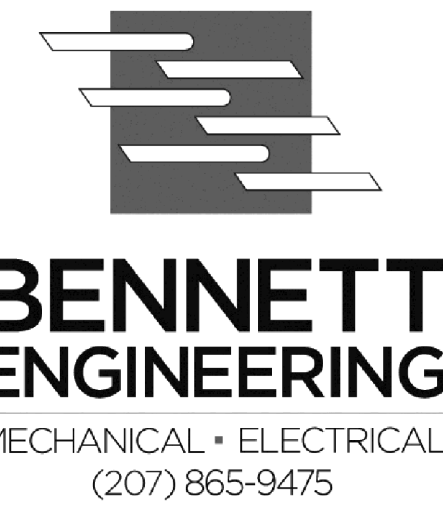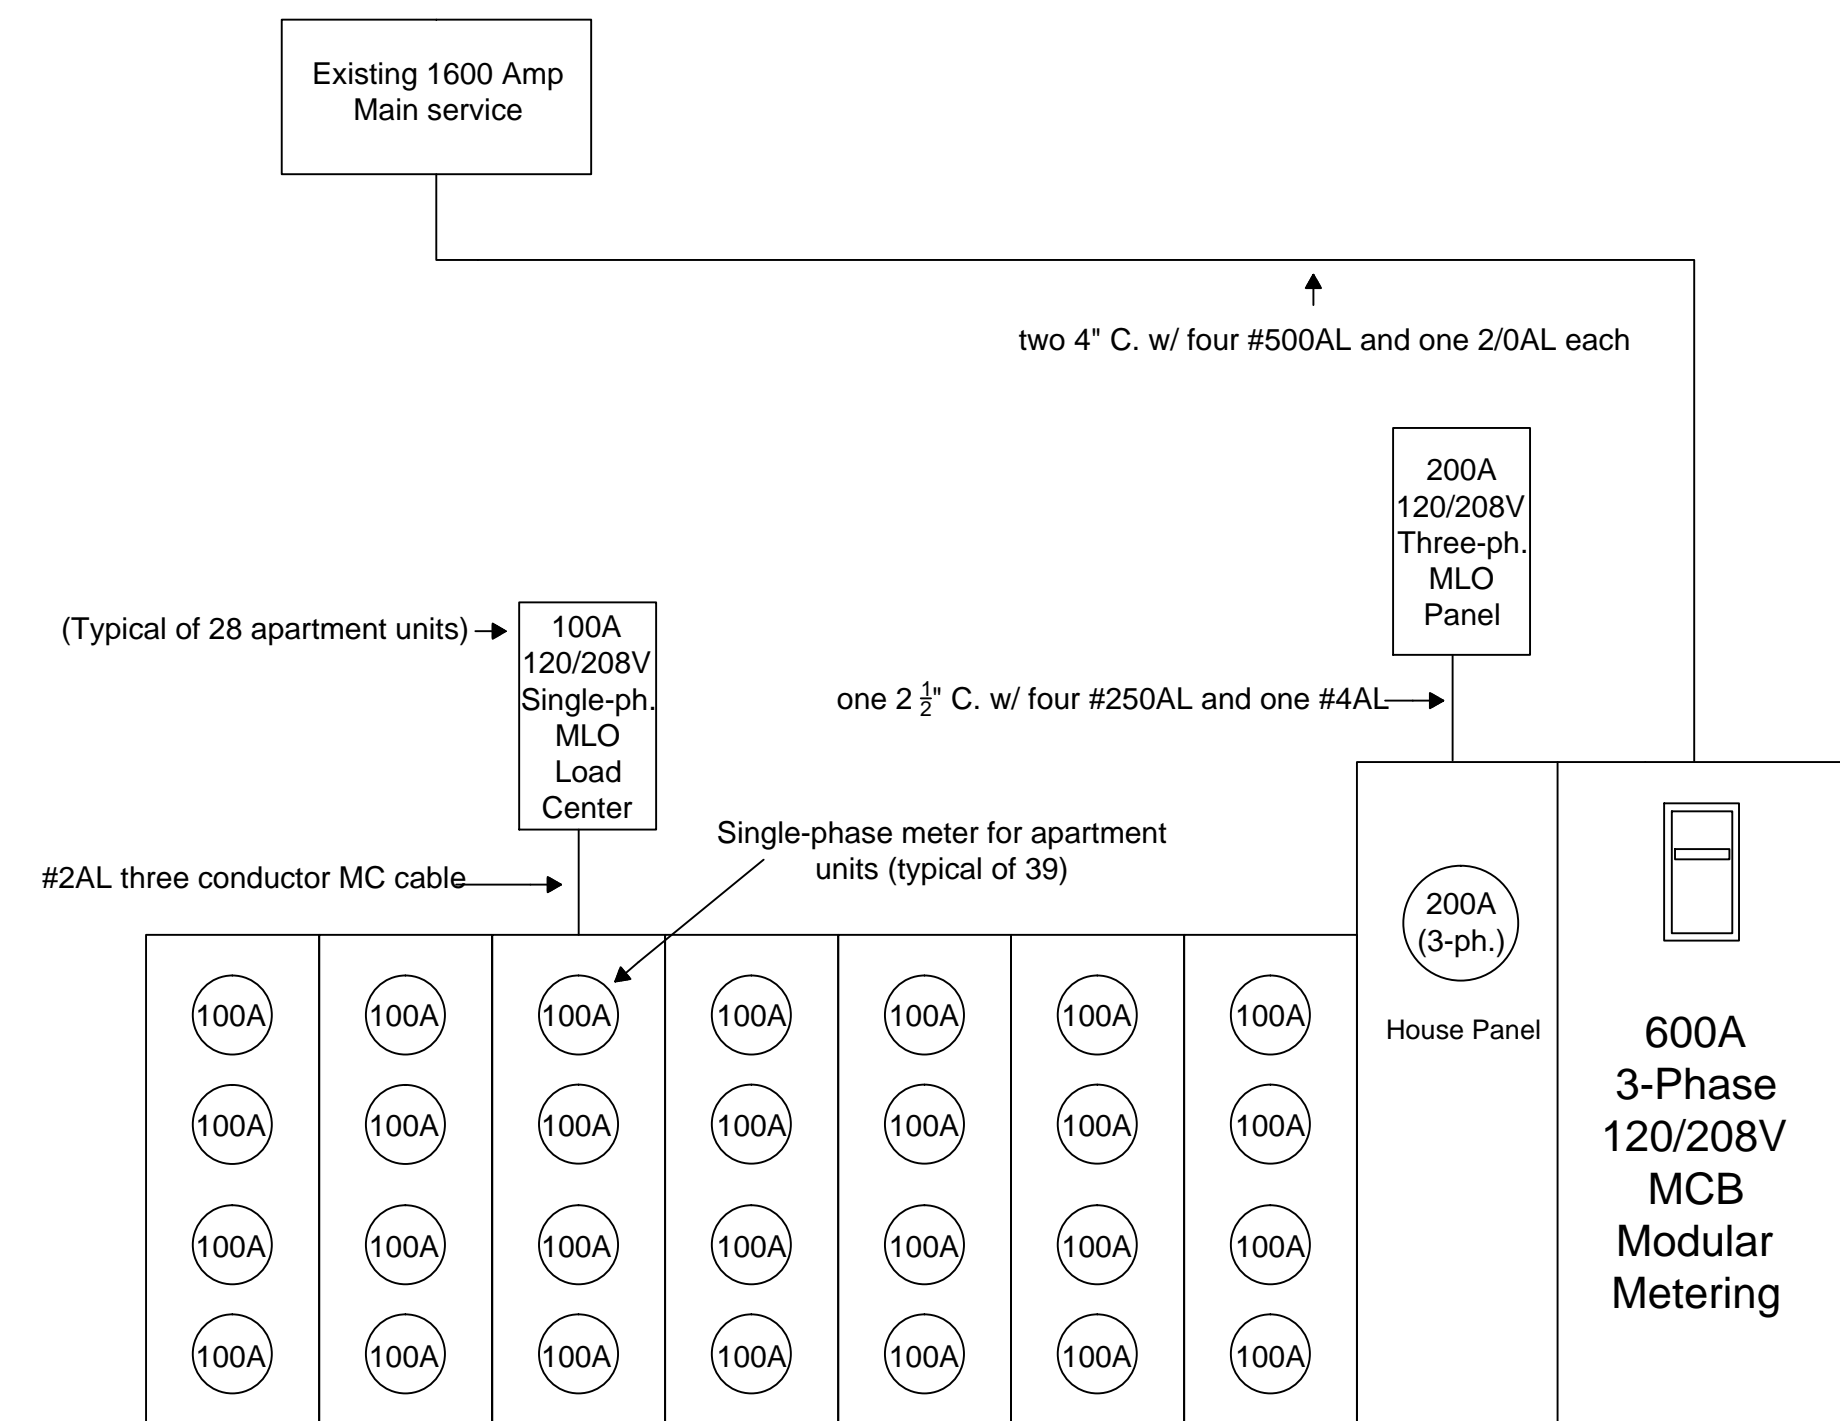

General Notes		
Issued for Building permit Only 3/30/16		
1	Progress	12/1/15
2	Progress	3/23/16
3	Issued for Building permit only	3/30/16
No.	Revision/Issue	Date

seabee Electric
 COMMERCIAL • INDUSTRIAL
 84 Pleasant Hill Road
 Scarborough, Maine 04074
 (207) 883-5448

Project Name and Address
 443 Congress St. Apartments
 443 Congress Street
 Portland, Maine

Sheet **EP**
 One-Line/Panel Schedules
 Scale None