

*Winton Scott*

ISSUED FOR BUILDING  
 PERMIT ONLY  
 07/11/16

Structural Engineer  
 Structural Integrity  
 Consulting Engineers, Inc.

Owner  
 Northland  
 Enterprises LLC.

443 Congress


Portland, Maine

Entry Details


scale as shown

**A 4.3**


July 11, 2016

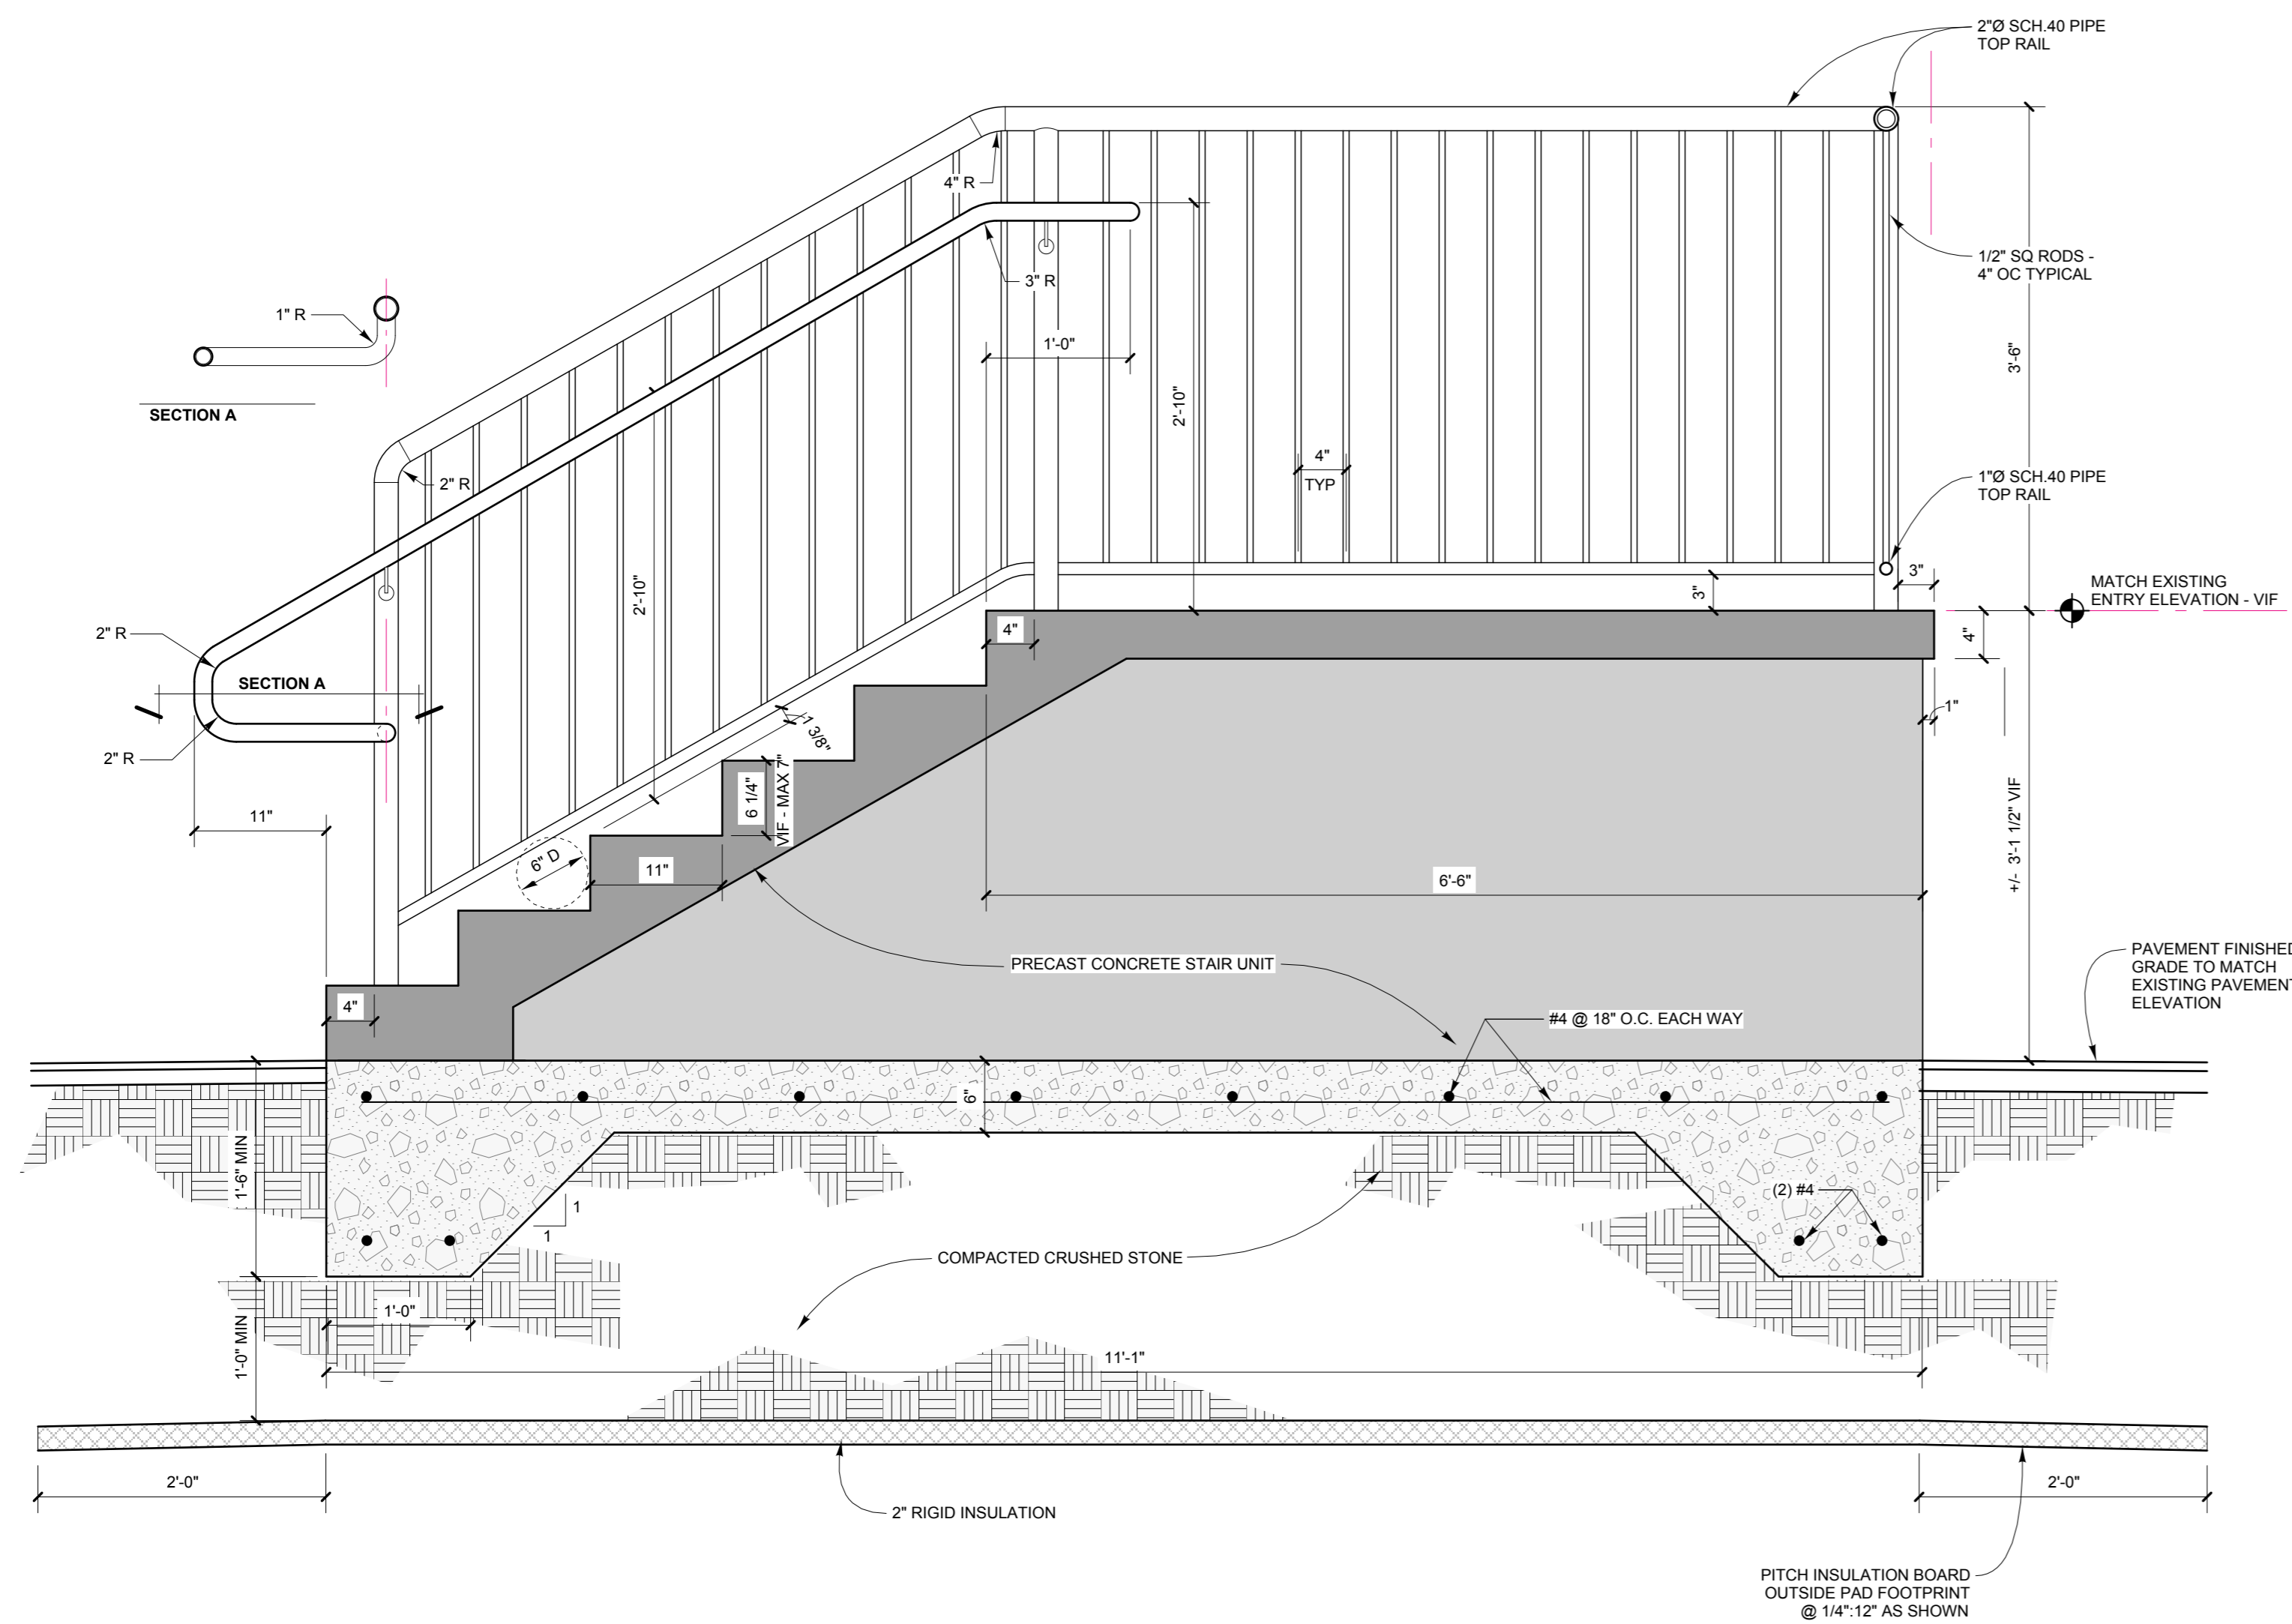


**1 ENTRY PORCH SECTION DETAIL**  
 Scale 1" = 1'-0"

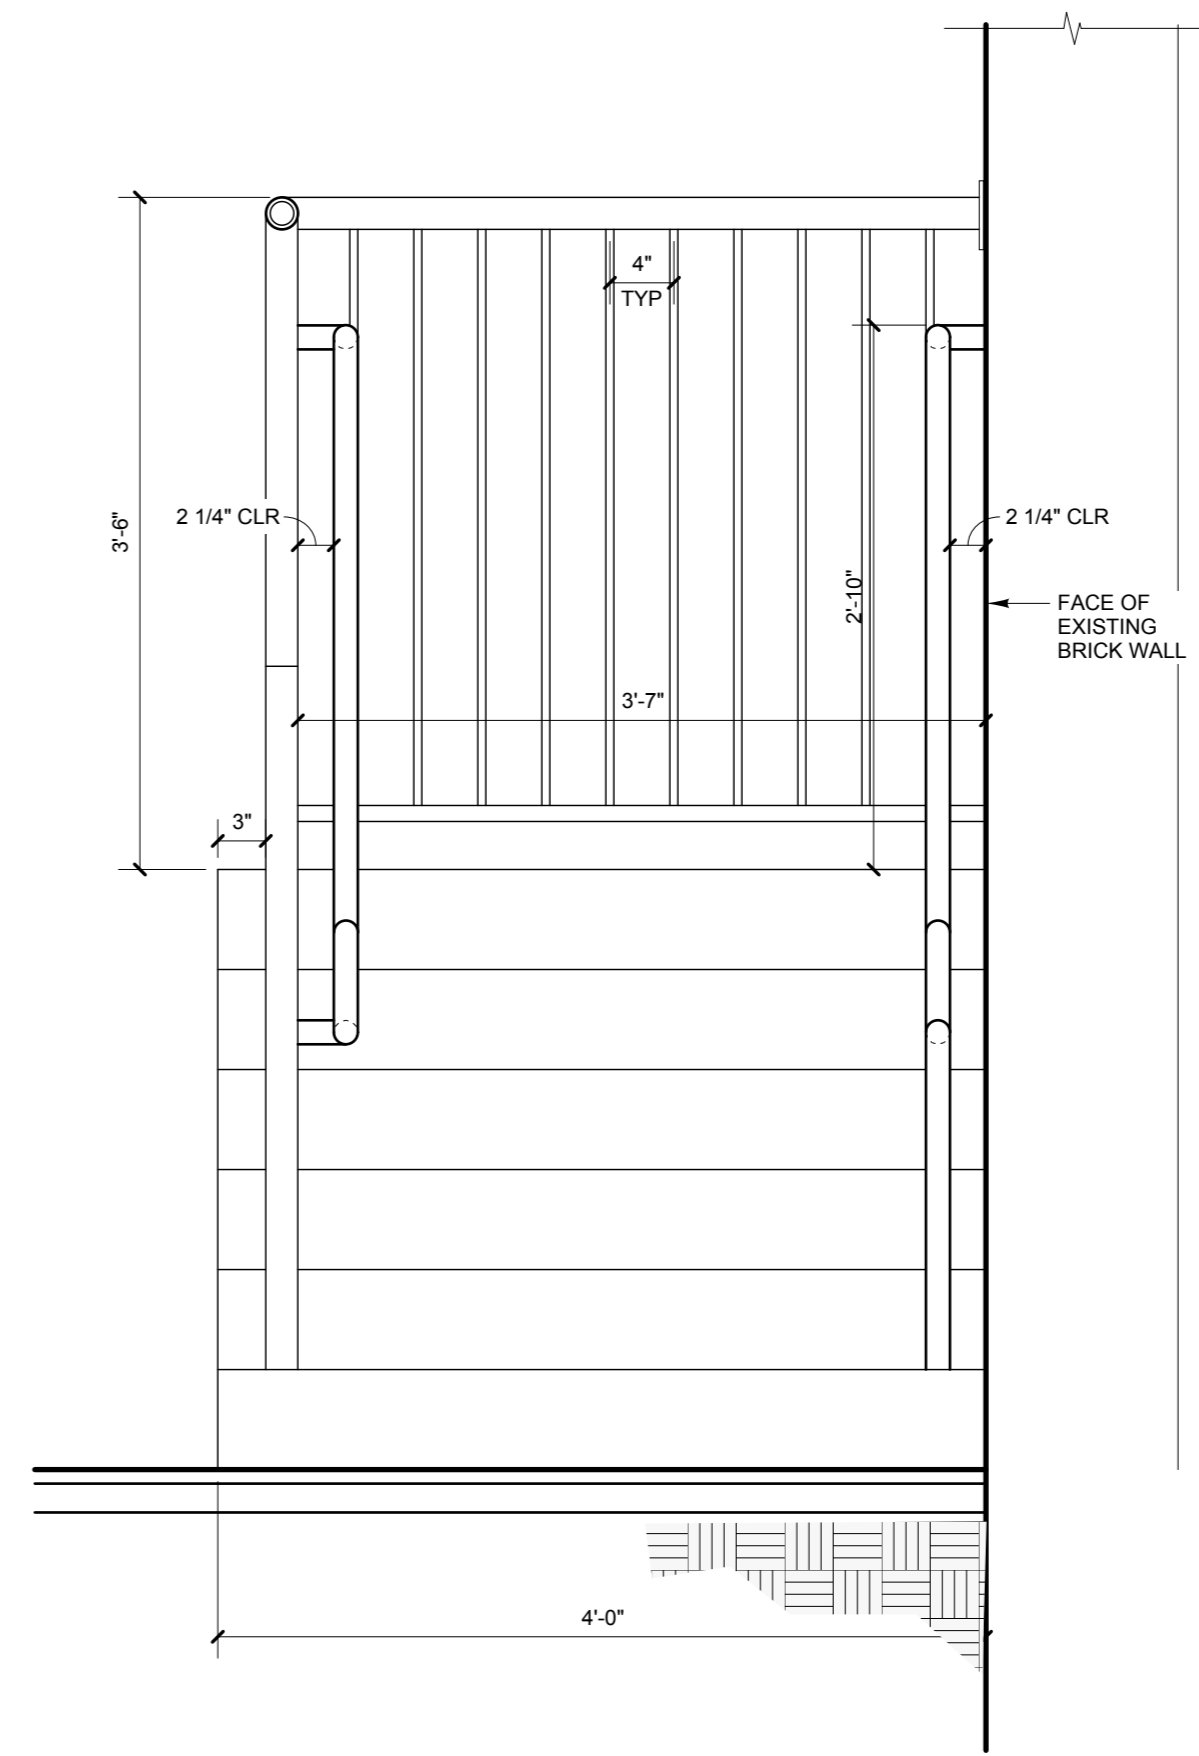

**3 ENTRY PORCH ELEVATION**  
 Scale 1" = 1'-0"

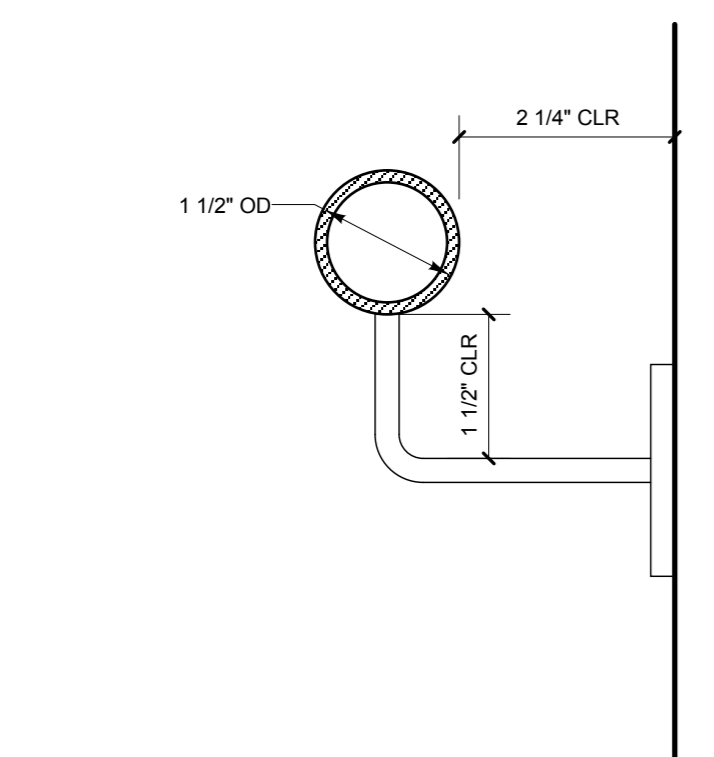

**4 HANDRAIL DETAILS**  
 Scale 6" = 1'-0"

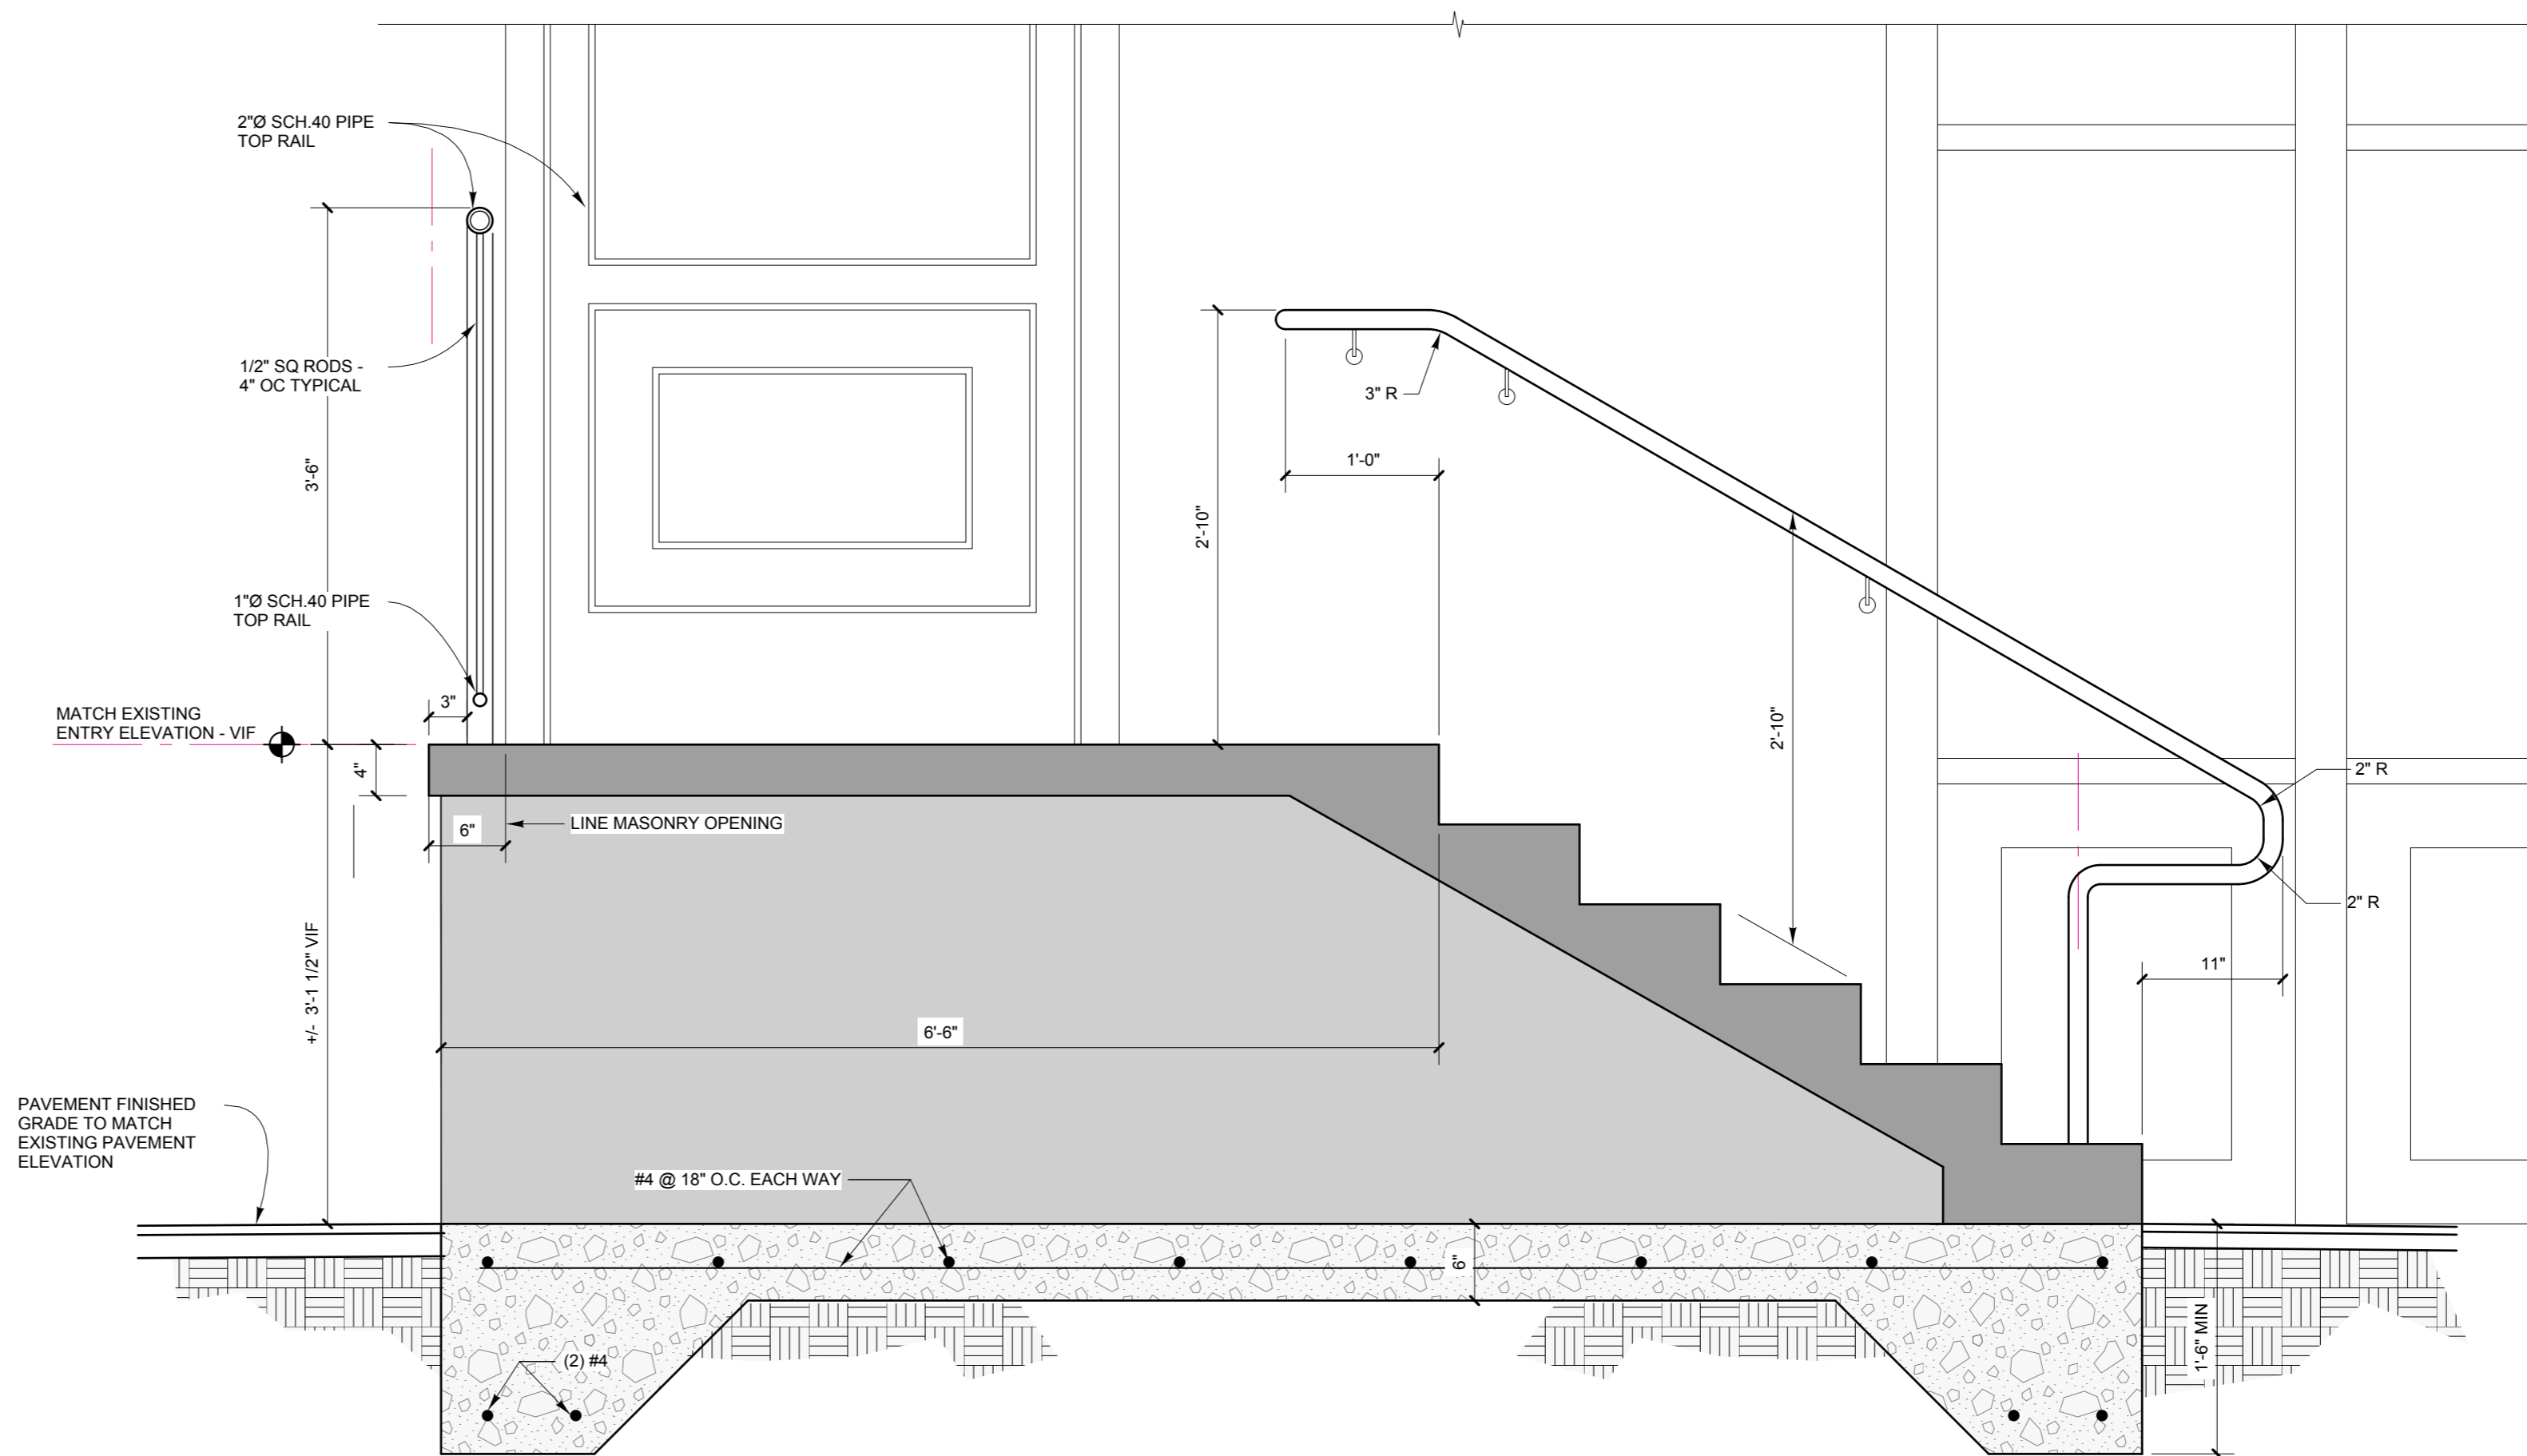

**2 ENTRY PORCH SECTION DETAIL**  
 Scale 1" = 1'-0"