




Permitting and Inspections Department
Approved with Conditions

07/30/2018

R SHOP
EAR

431

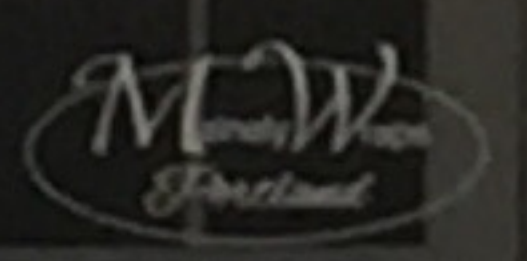

Hours
Monday-Friday 10am-4pm
Closed Saturdays & Sundays
203-515-2377

M-F
10-4

OPEN

MW
Portland



soups • salads


catering

EAT
in
TAKE
OUT
CALL AHEAD

#LOVEyourback



wraps • paninis

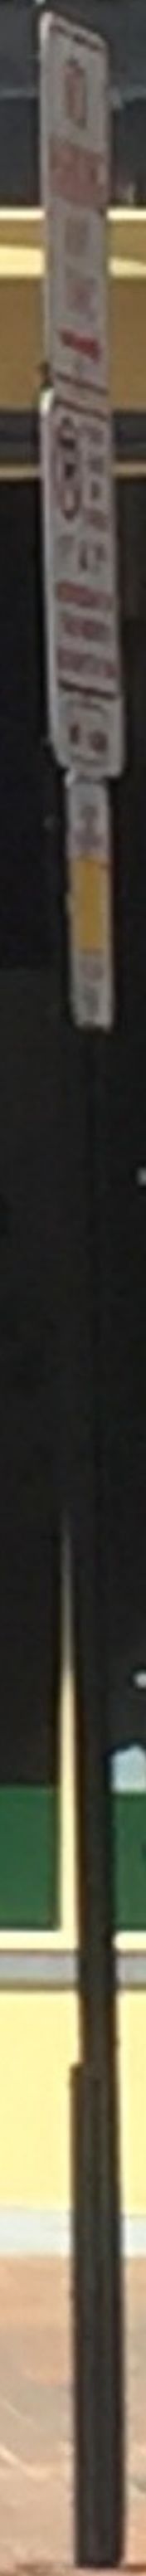



Permitting and Inspections Department
Approved with Conditions
07/30/2018



SIGNConcepts
VISUAL COMMUNICATION EXPERTS

Date: 9/12/17	Scale: 3/8" = 1'
Drawing #: 1	Sales Rep: RN
Rev #: xx	Rev Date: 00/00/17

Appr'd by:

Mainely Wraps

- 1 - 8'x 2'-8" x 1/8" wall sign
- 3mm Alupanel substrate w/ digitally printed vinyl graphics
- 1 - 3'-3 1/2" x 6'-10" wall sign
- 3mm Alupanel substrate w/ digitally printed vinyl graphics

This design is the exclusive property of Sign Concepts, LLC, and cannot be copied, exhibited, or shown to anyone outside of your organization without the prior consent of Sign Concepts, LLC. Copyright © 2017



Permitting and Inspections Department
Approved with Conditions

07/30/2018





Permitting and Inspections Department
Approved with Conditions

07/30/2018



Sign Concepts
VISUAL COMMUNICATION EXPERTS

Date: 9/12/17	Scale: 3/8" = 1'
Drawing #: 1	Sales Rep: RN
Rev #: xx	Rev Date: 00/00/17
Appr'd by:	

Mainely Wraps

- 1 - 6'x 2'-8" x 16' wall sign
- 3mm Alupanel substrate w/ digitally printed vinyl graphics
- 1 - 3'-3 1/2" x 6'-10" wall sign
- 3mm Alupanel substrate w/ digitally printed vinyl graphics

This design is the exclusive property of Sign Concepts, LLC, and cannot be copied, exhibited, or shown to anyone outside of your organization without the prior consent of your Concepts, LLC. Copyright © 2017