
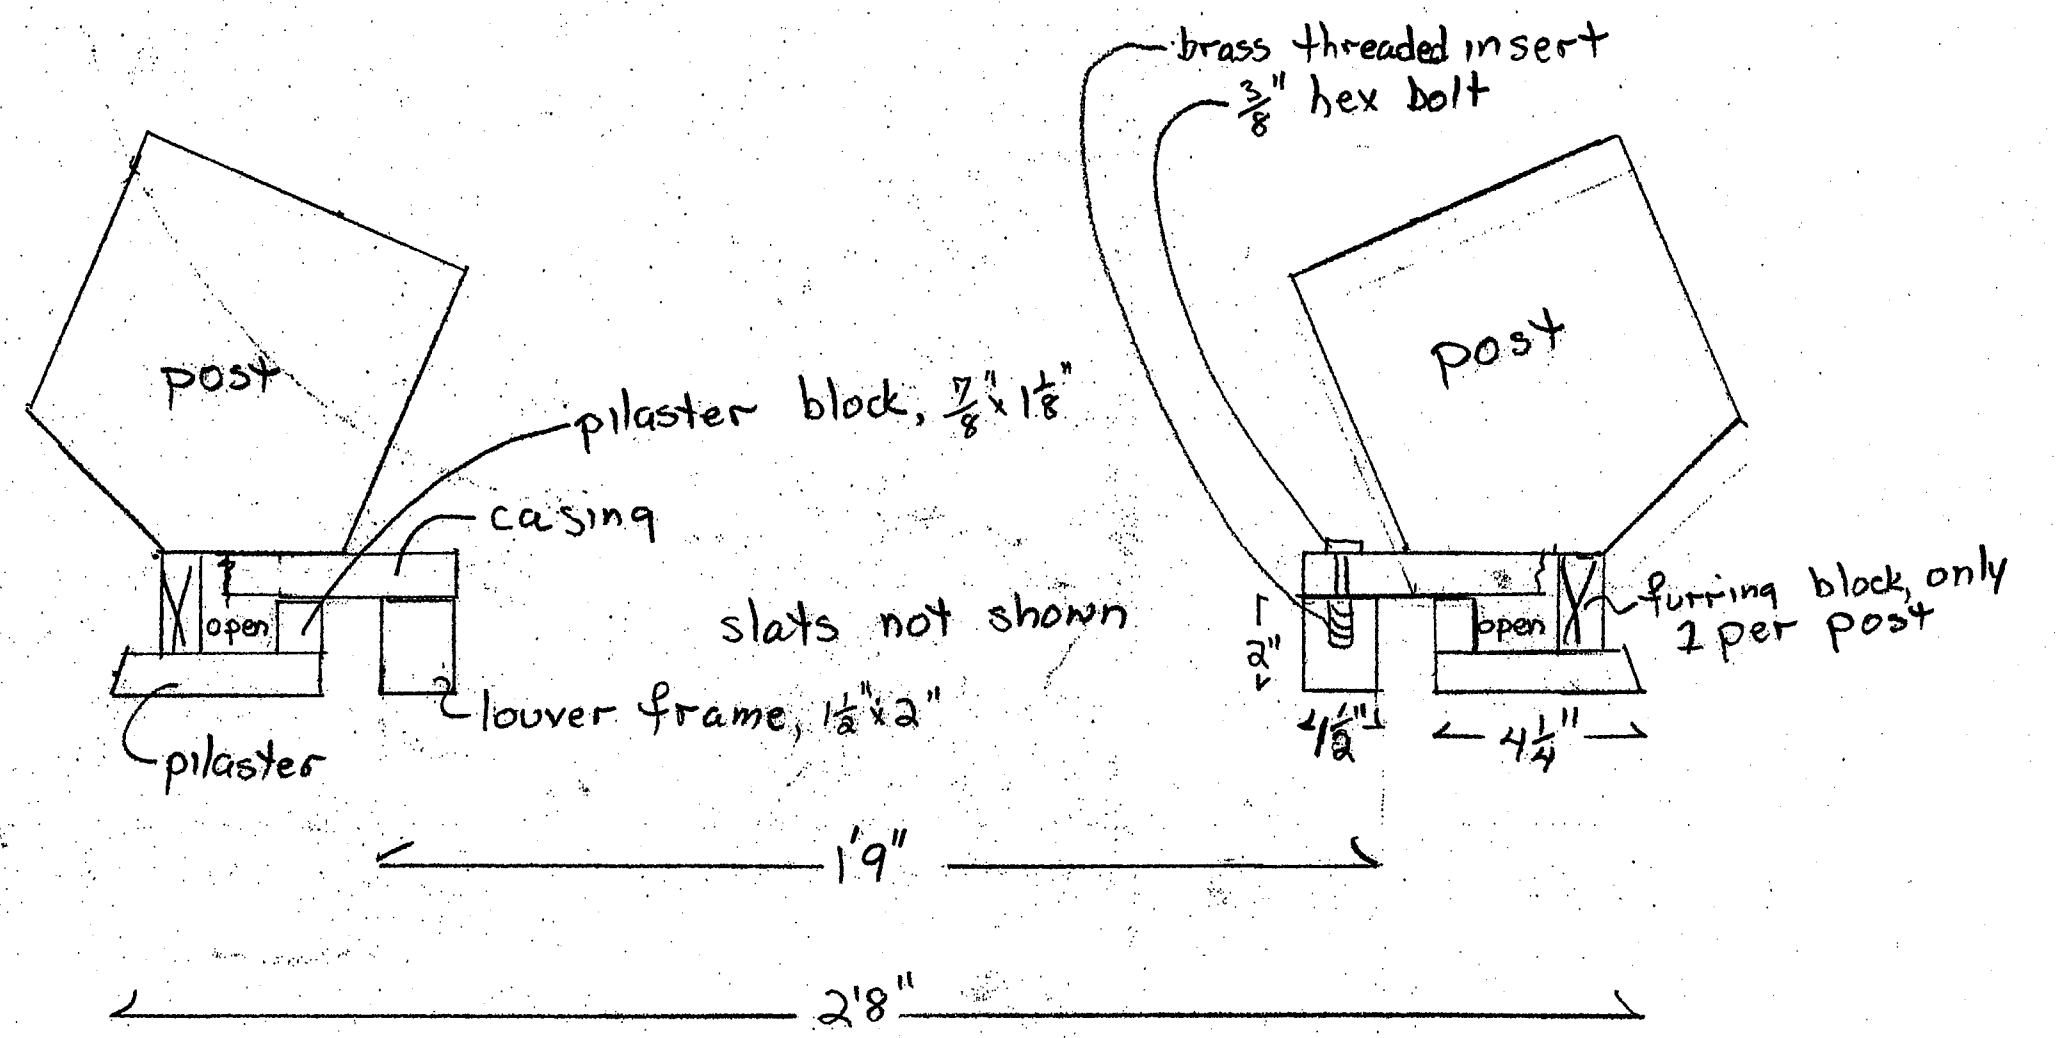


Current lantern faces poorly rebuilt circa 1970, slats unradiused, louvers closed off. New slats will be radiused, louvers open, screened.
Louvers construction same as Belfry louvers, minus bars.
New louvers to be removable to facilitate future maintenance.

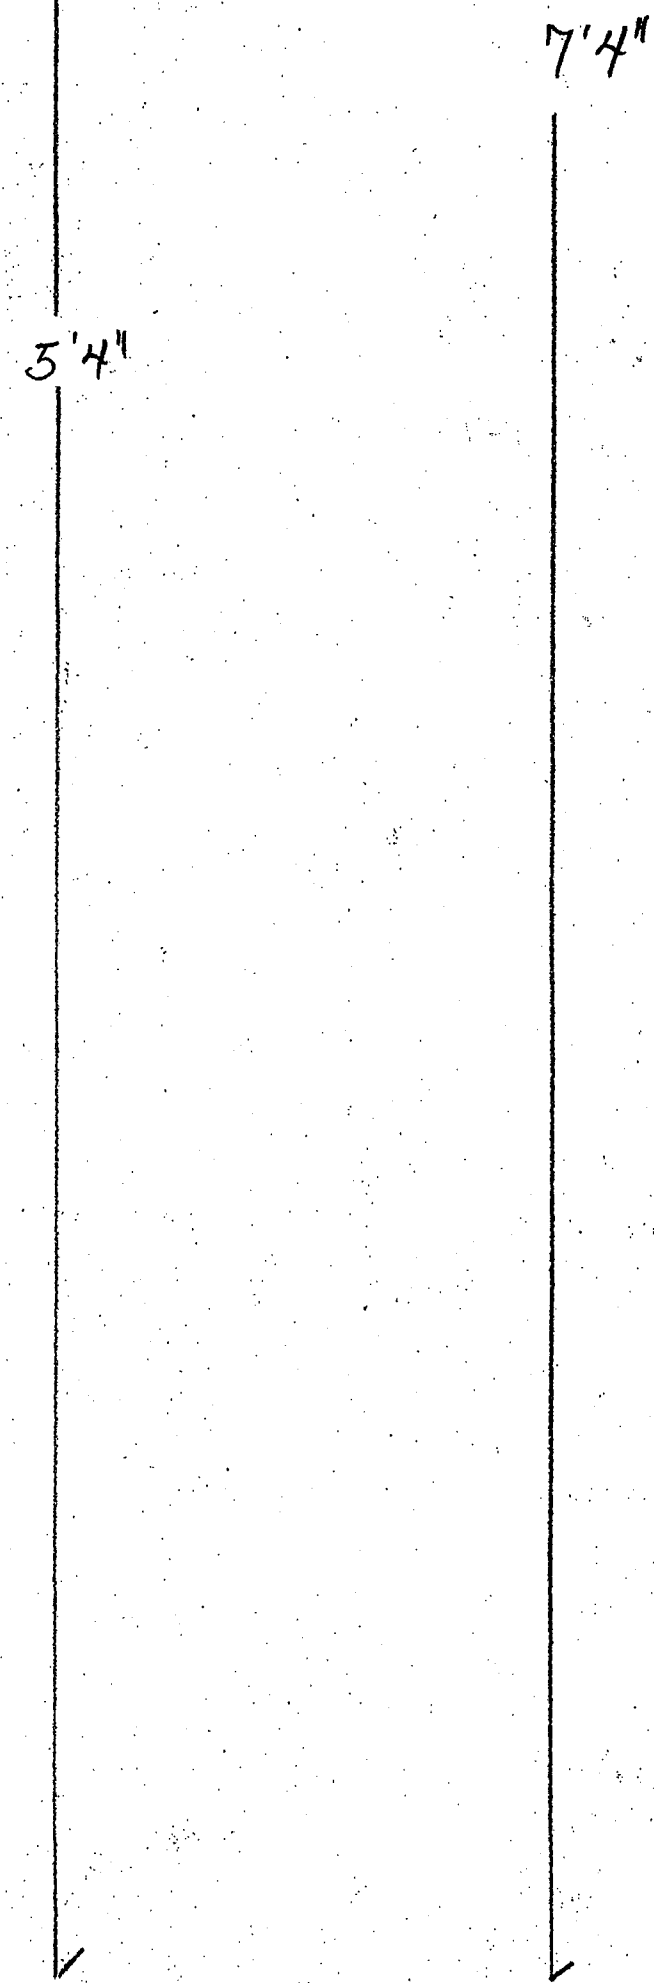

⑦ Lantern Sections 3" = 1'