
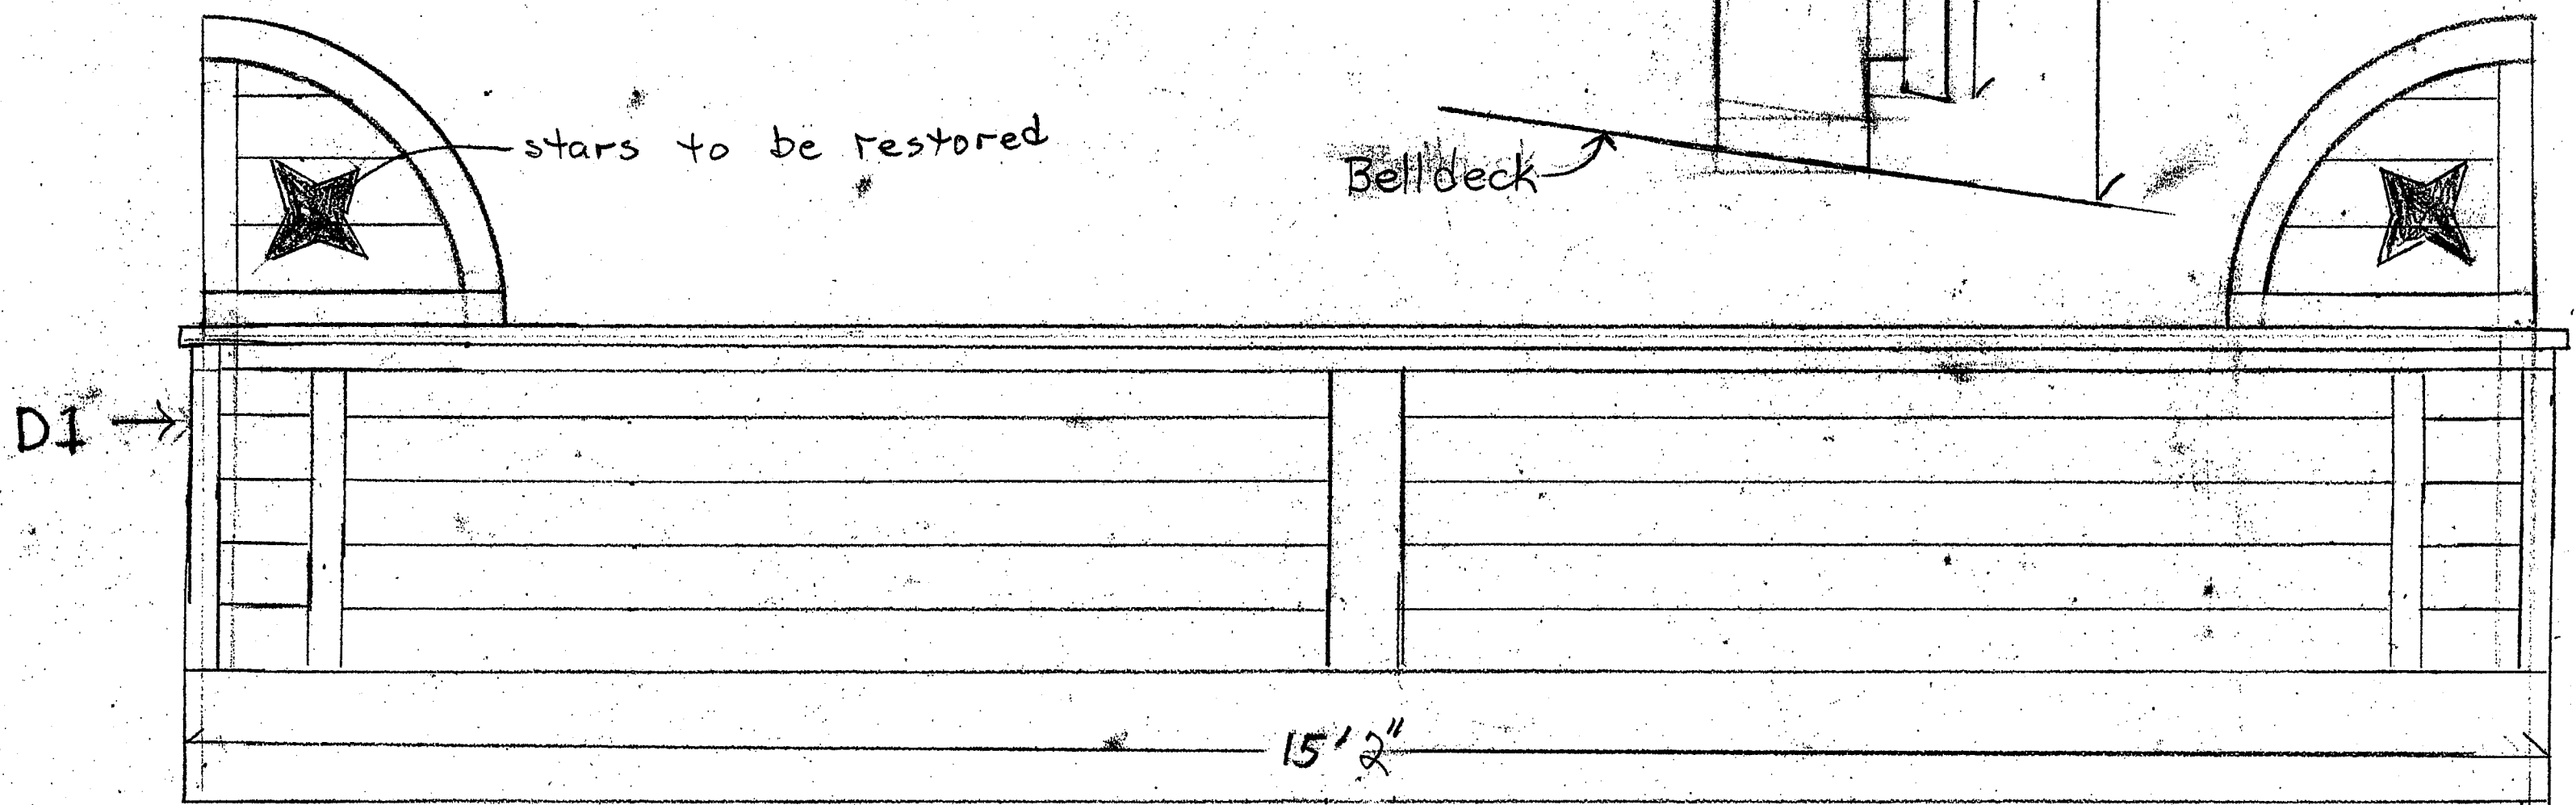
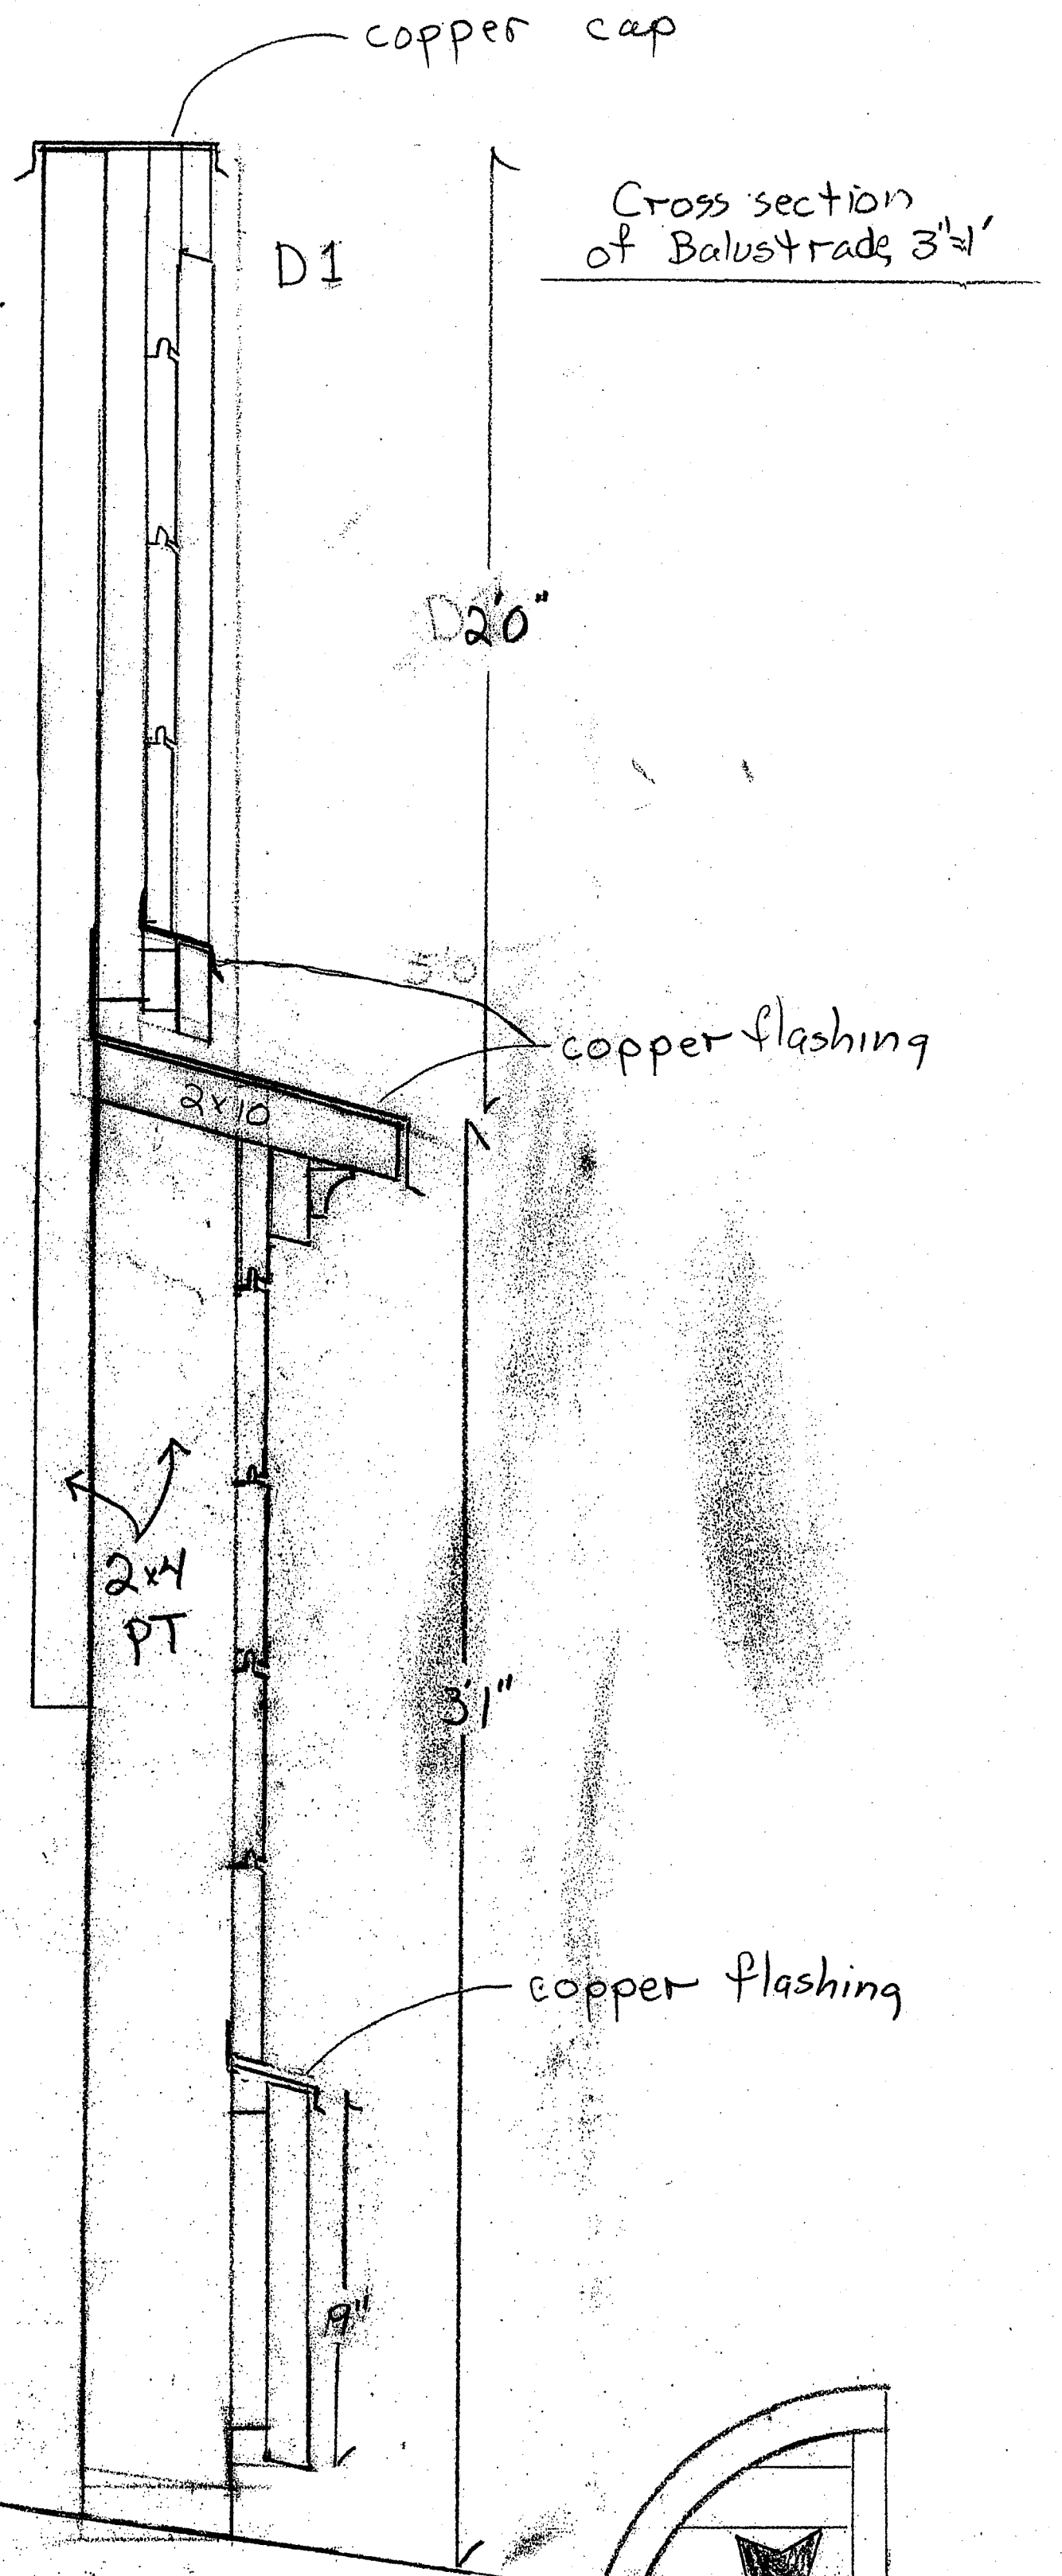


Secondary Balustrade Elevation 3"=1'

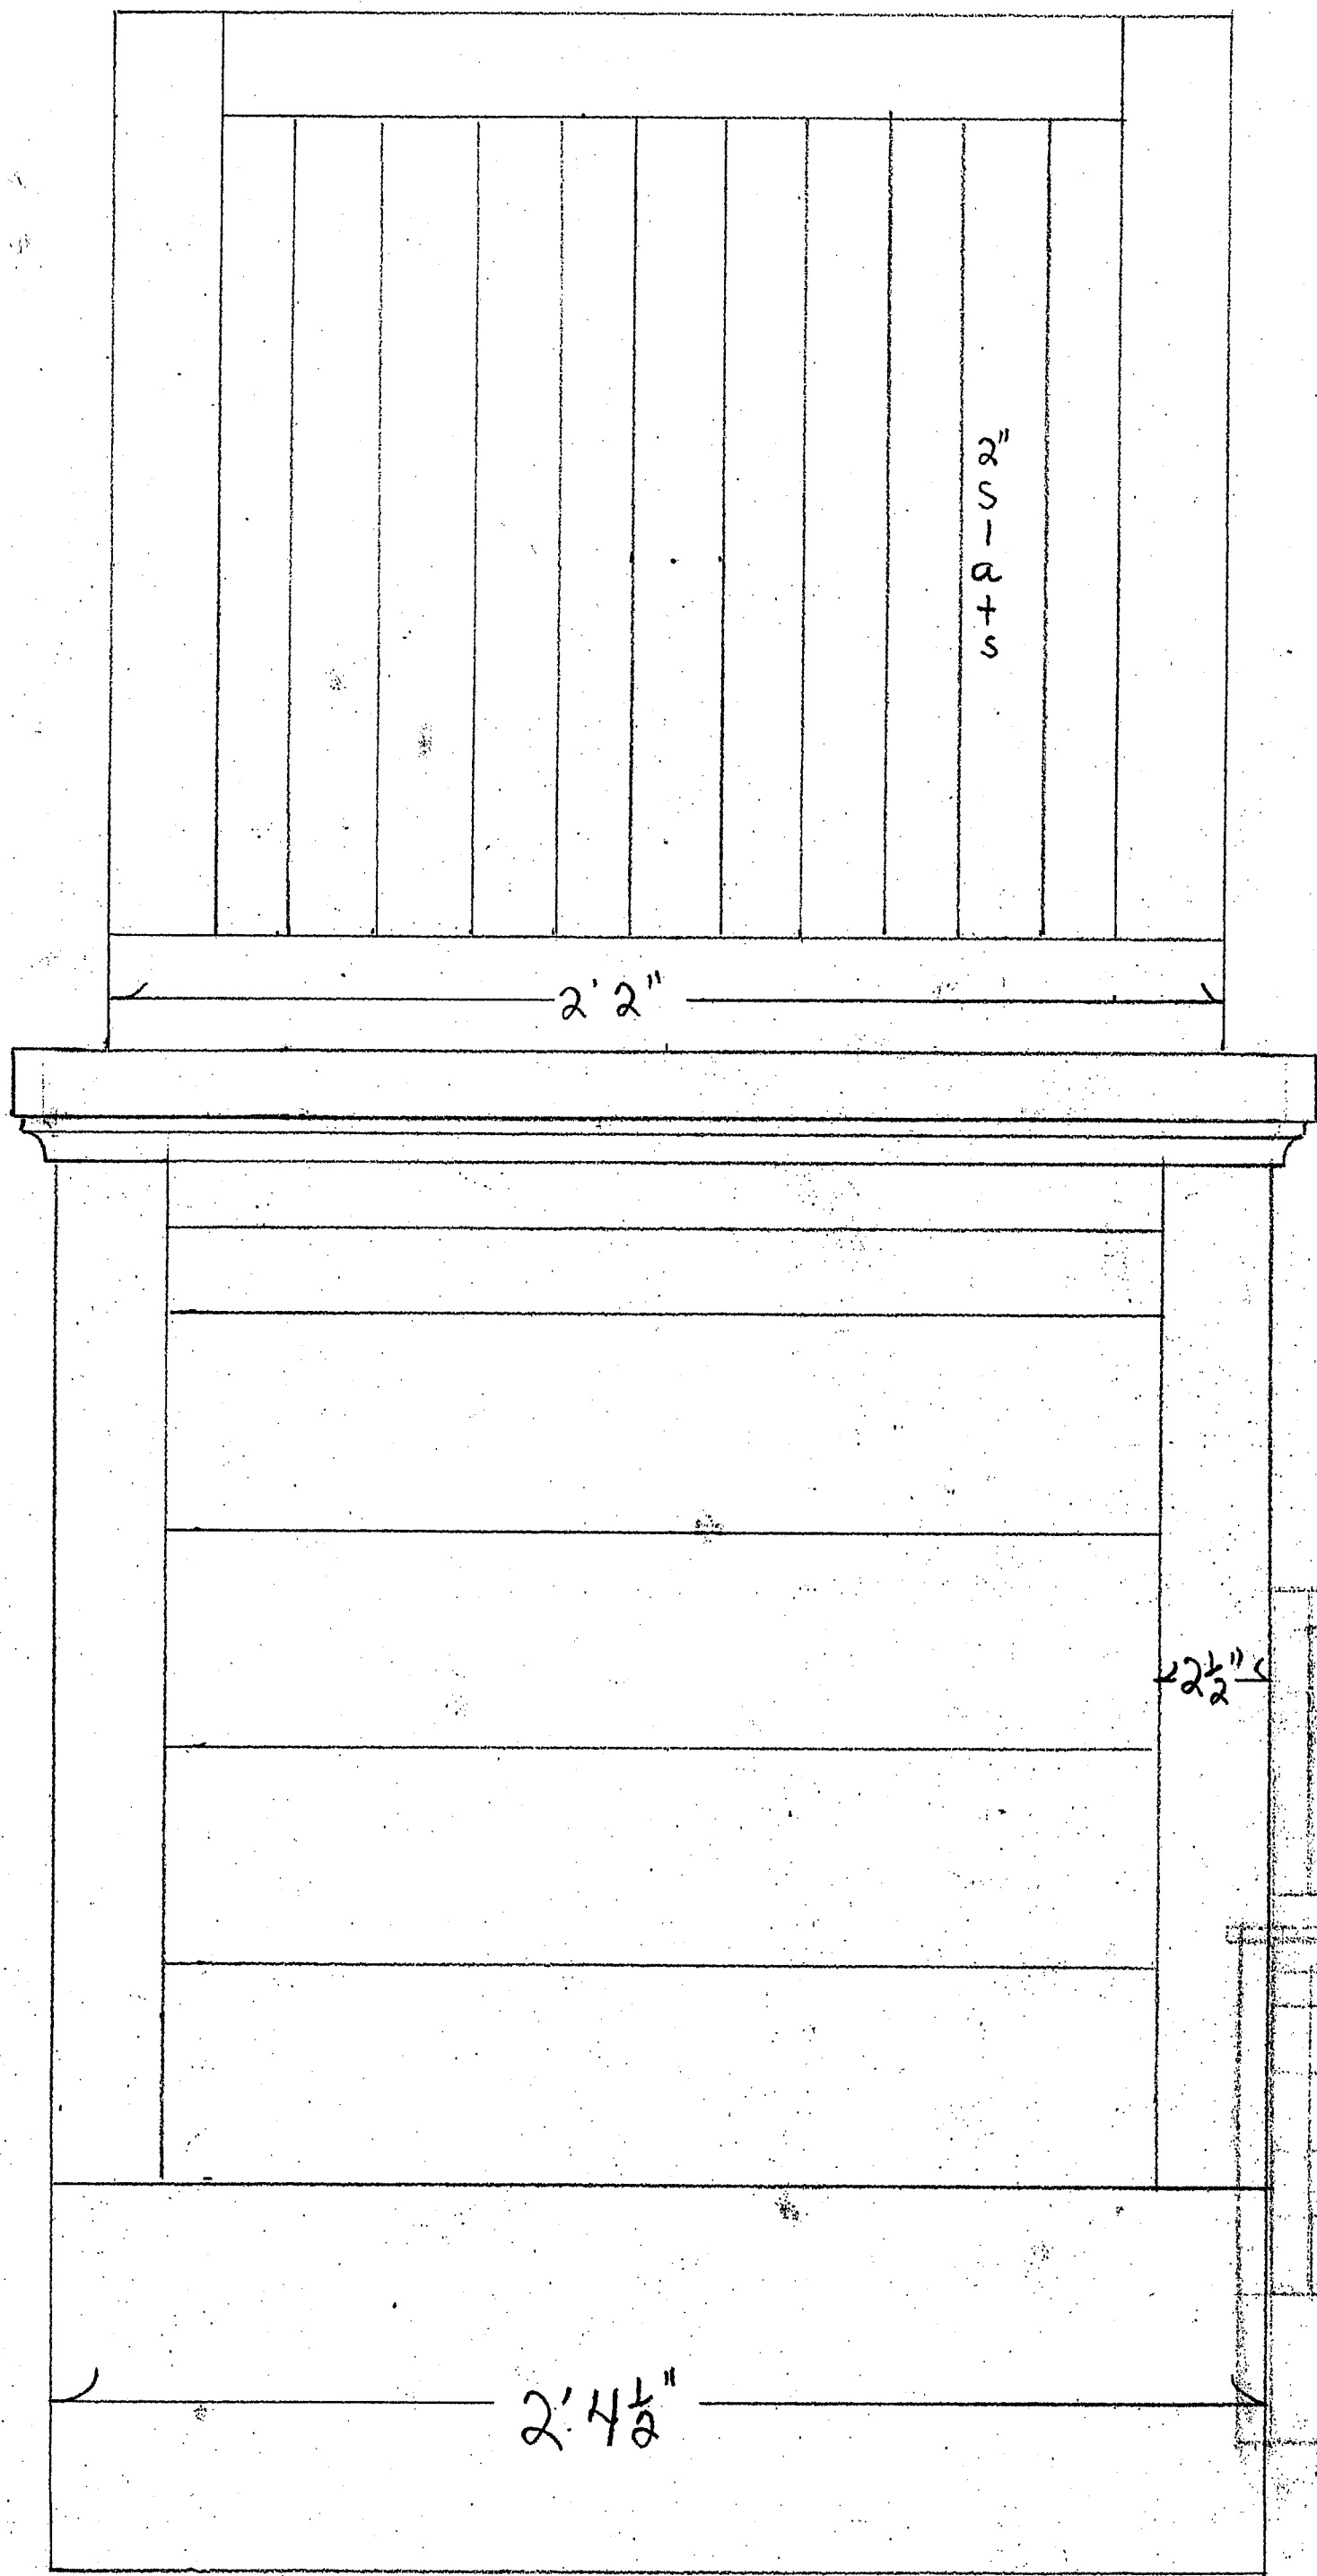

Primary Balustrade Elevation, 1"=1'