




**Phase I items to be completed by fall of 2017 (shown in blue)**


- 1. Handicapped parking space. (has been identified and marked by City)
- 2. 2 foot long temporary ramp @ Garden entry.
- 3. New entry & vestibule doors with 36" and 20" panels. (replacing 2@ 28")
- 4. Temporary 4' wide ramp connecting to existing stair landing. (10' landing; 30' ramp; 8' landing; 20' ramp)

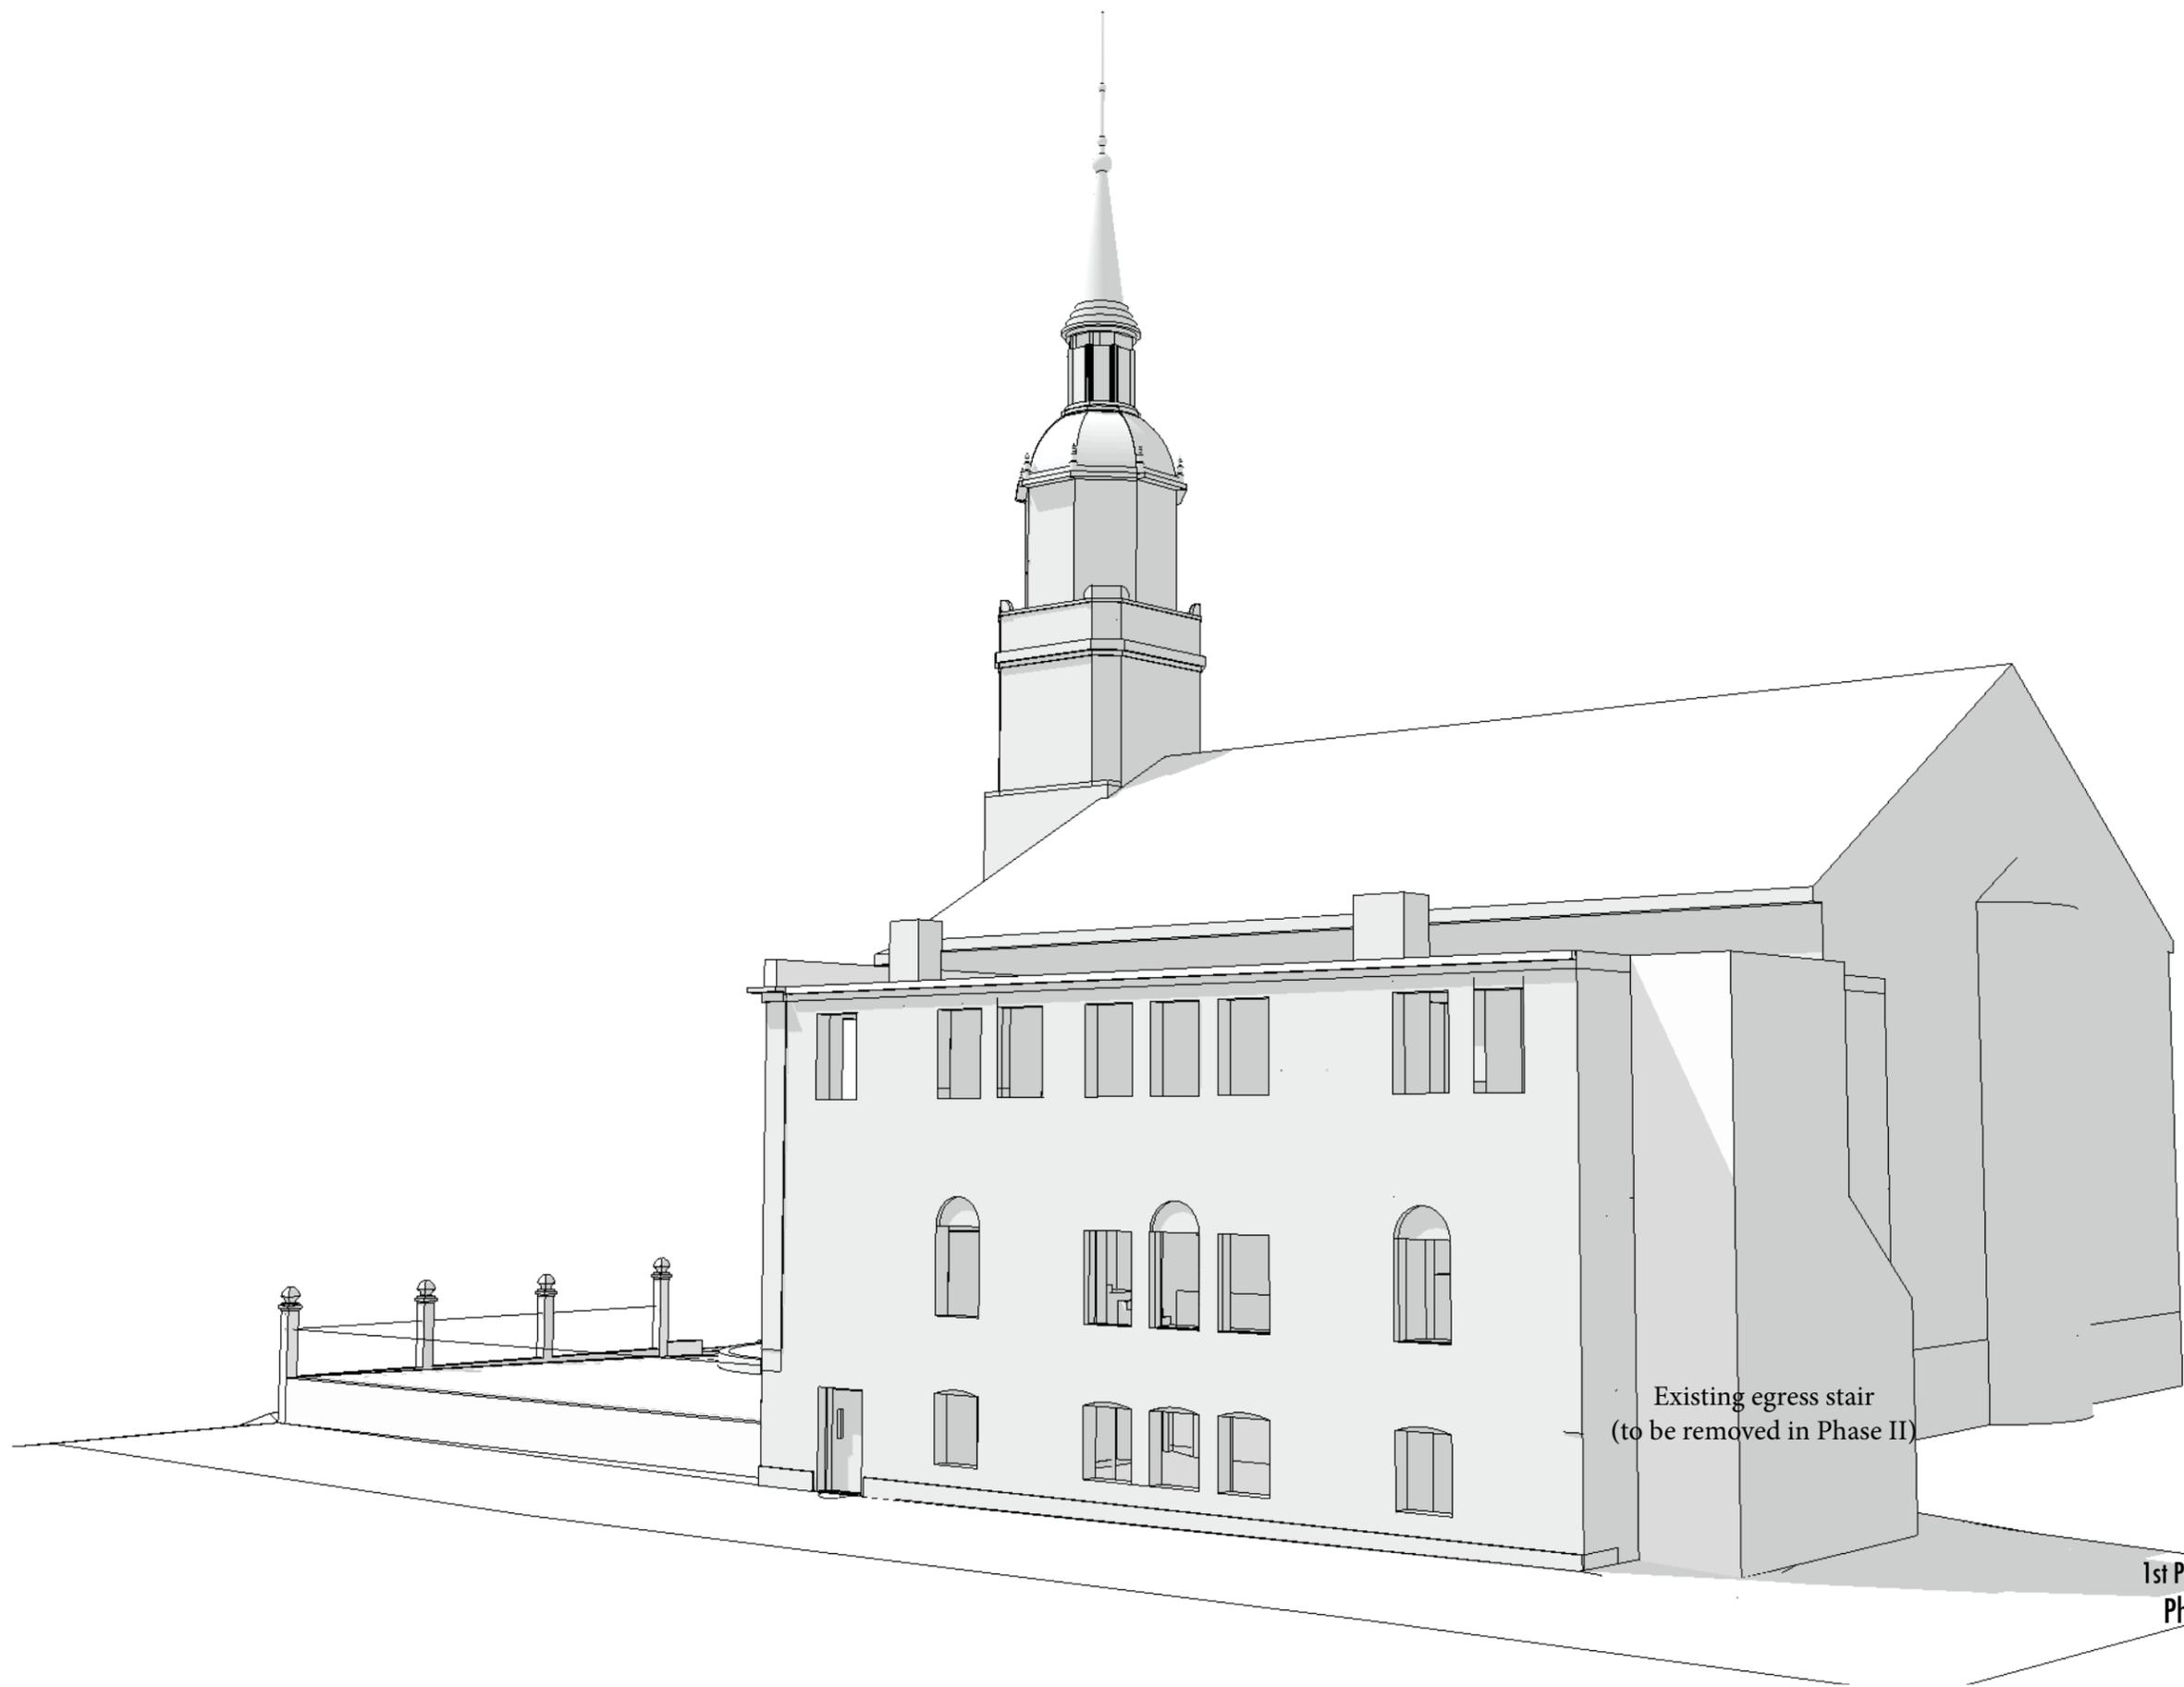



**Phase II items to be completed by fall of 2020 (shown in yellow)**

- a. Remove 2 foot temporary ramp @ Garden entry.
  - b. Remove temporary ramp.
  - c. Remove existing temporary stair, handrails and landing currently over original granite stair.
  - d. Remove remaining handrail parts on original granite stair, clean granite.
- 
- 1. Install code-compliant painted steel guard and handrail system on the original granite stairs.
  - 2. Construct code-compliant egress stair, ADA compliant elevator, entry vestibule and canopy.
  - 3. Resurface Freshman Alley. The City has committed to do this before the completion of Phase II.

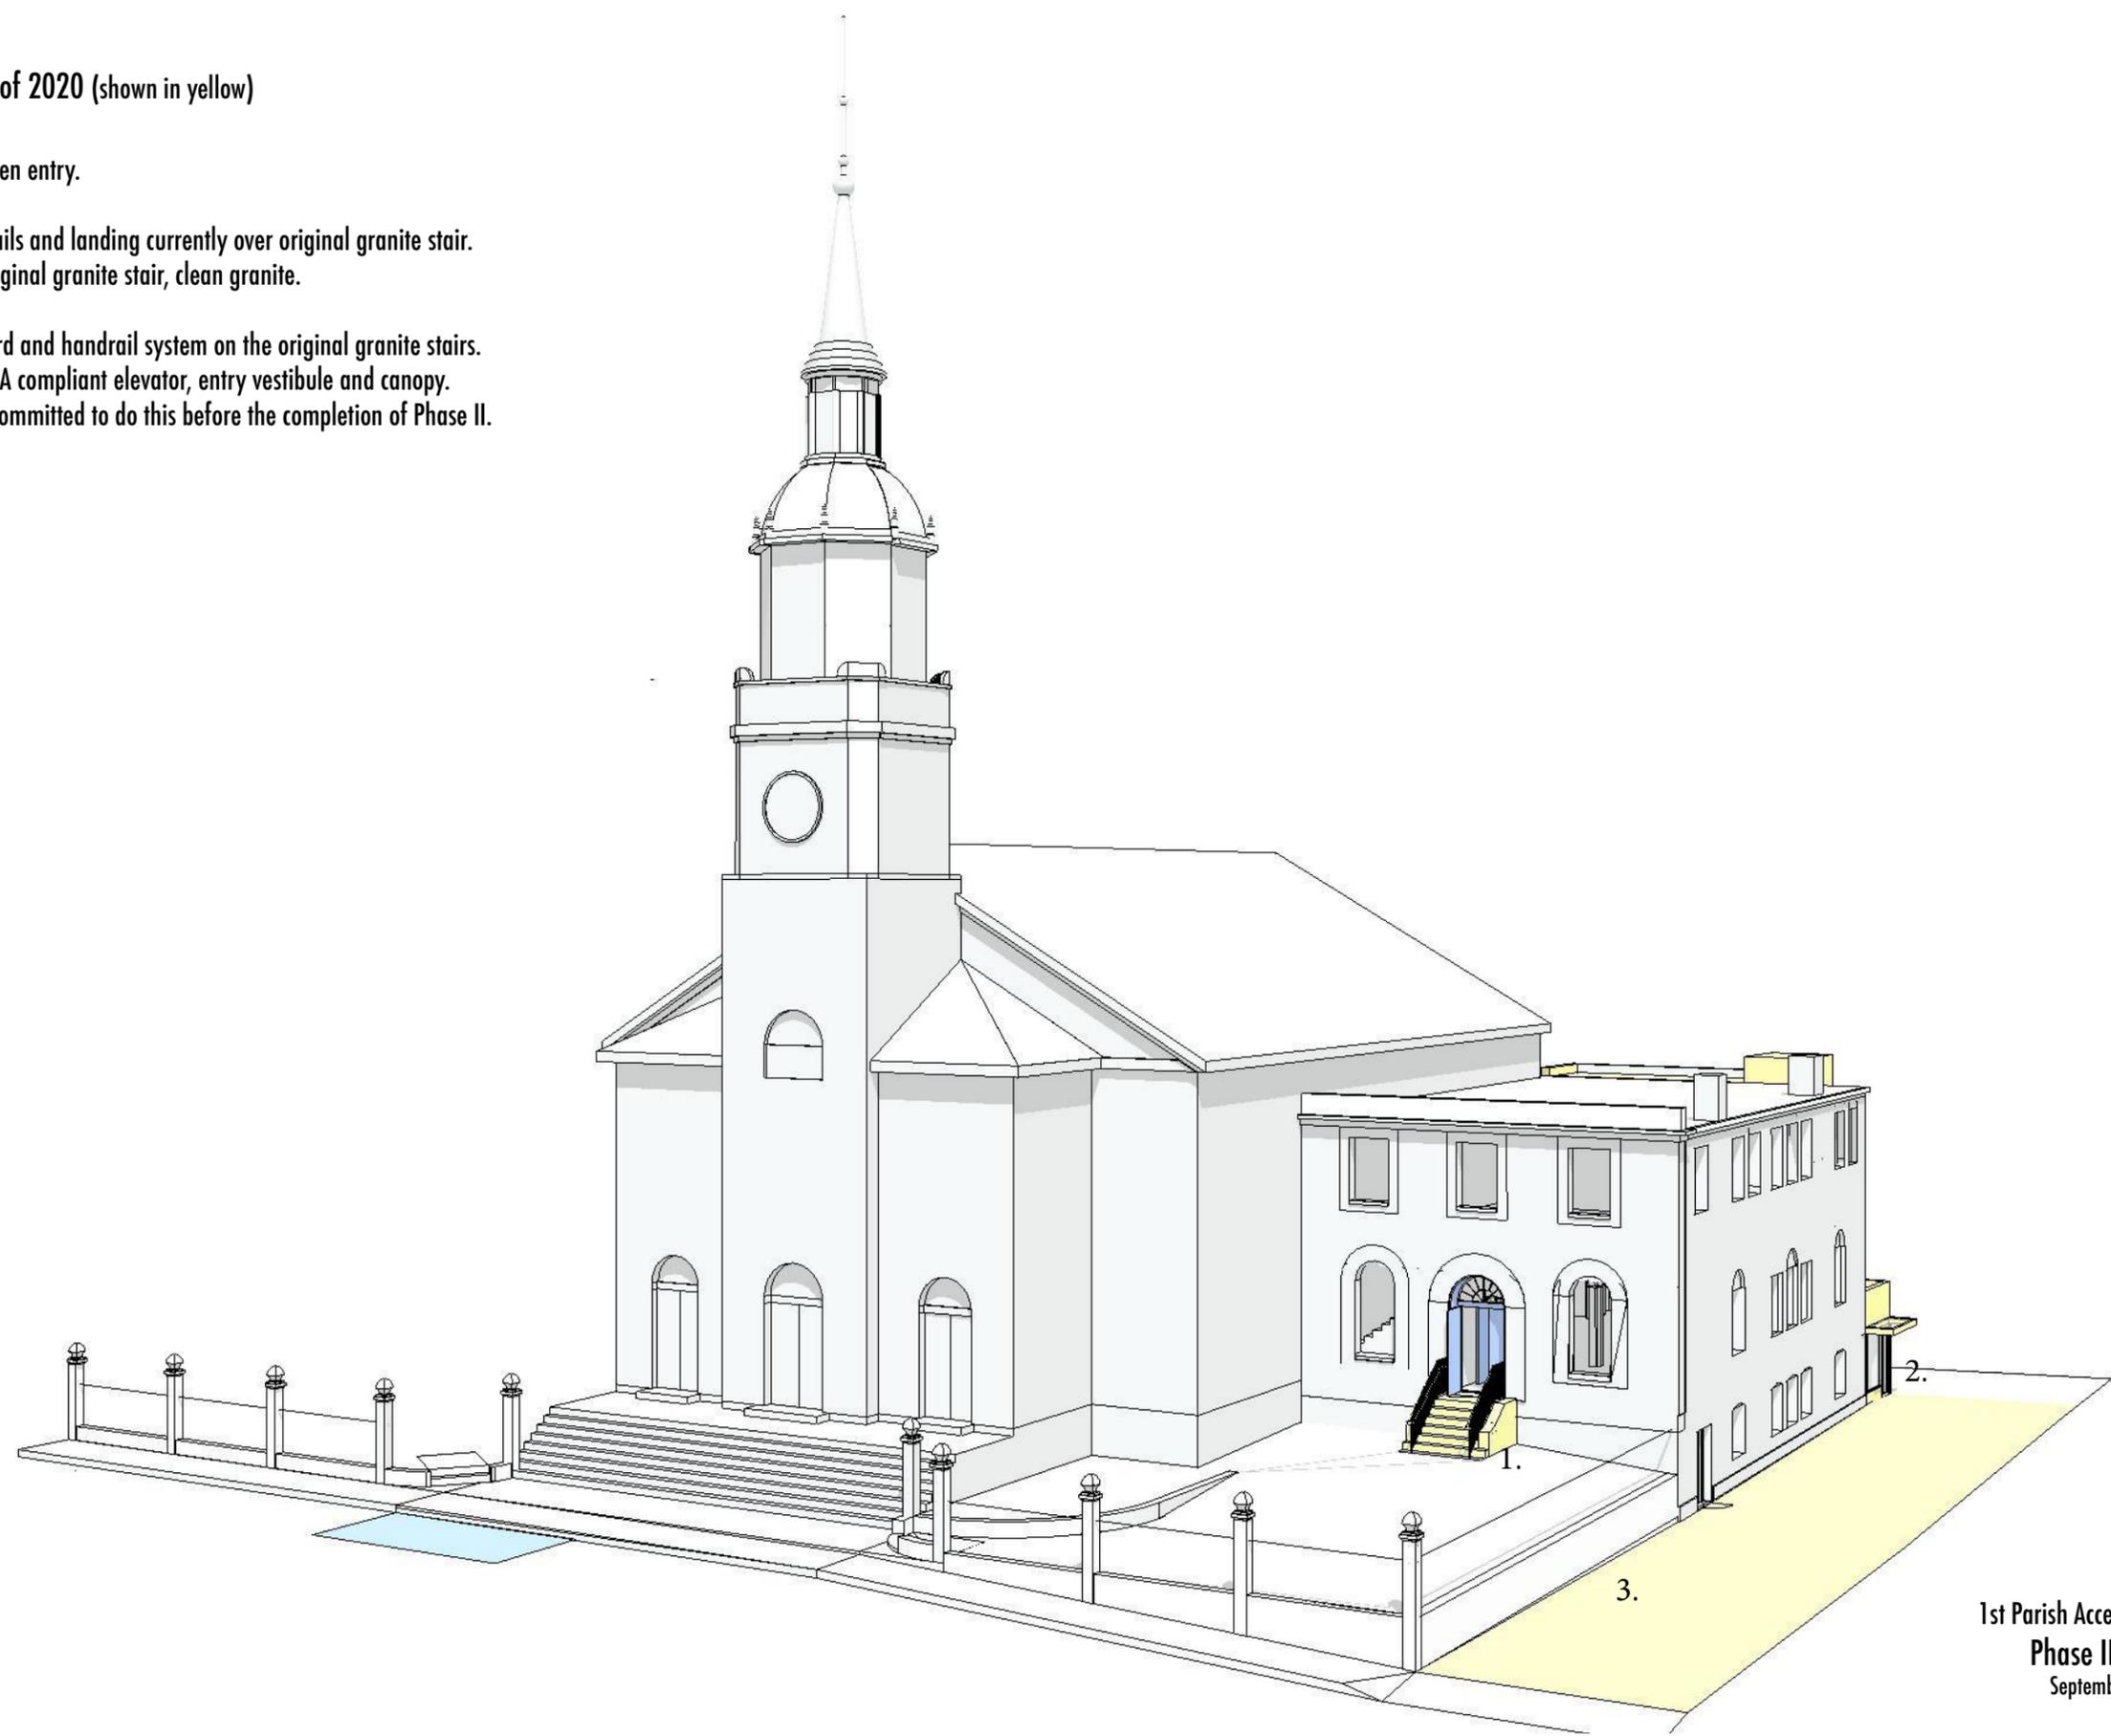



**Phase II items to be completed by fall of 2020 (shown in yellow)**

- 2. Construct code-compliant egress stair, ADA compliant elevator, entry vestibule and canopy.
  - a. New egress stair.
  - b. New elevator.
  - c. New entry vestibule.
  - d. New canopy (4' deep x 10' wide)
- 3. Resurface Freshman Alley. The City has committed to do this by the completion of the project.

