


= Built-In Counter  
 = Built-In File Cabinets  
 = Electrical  
 = Network Drops

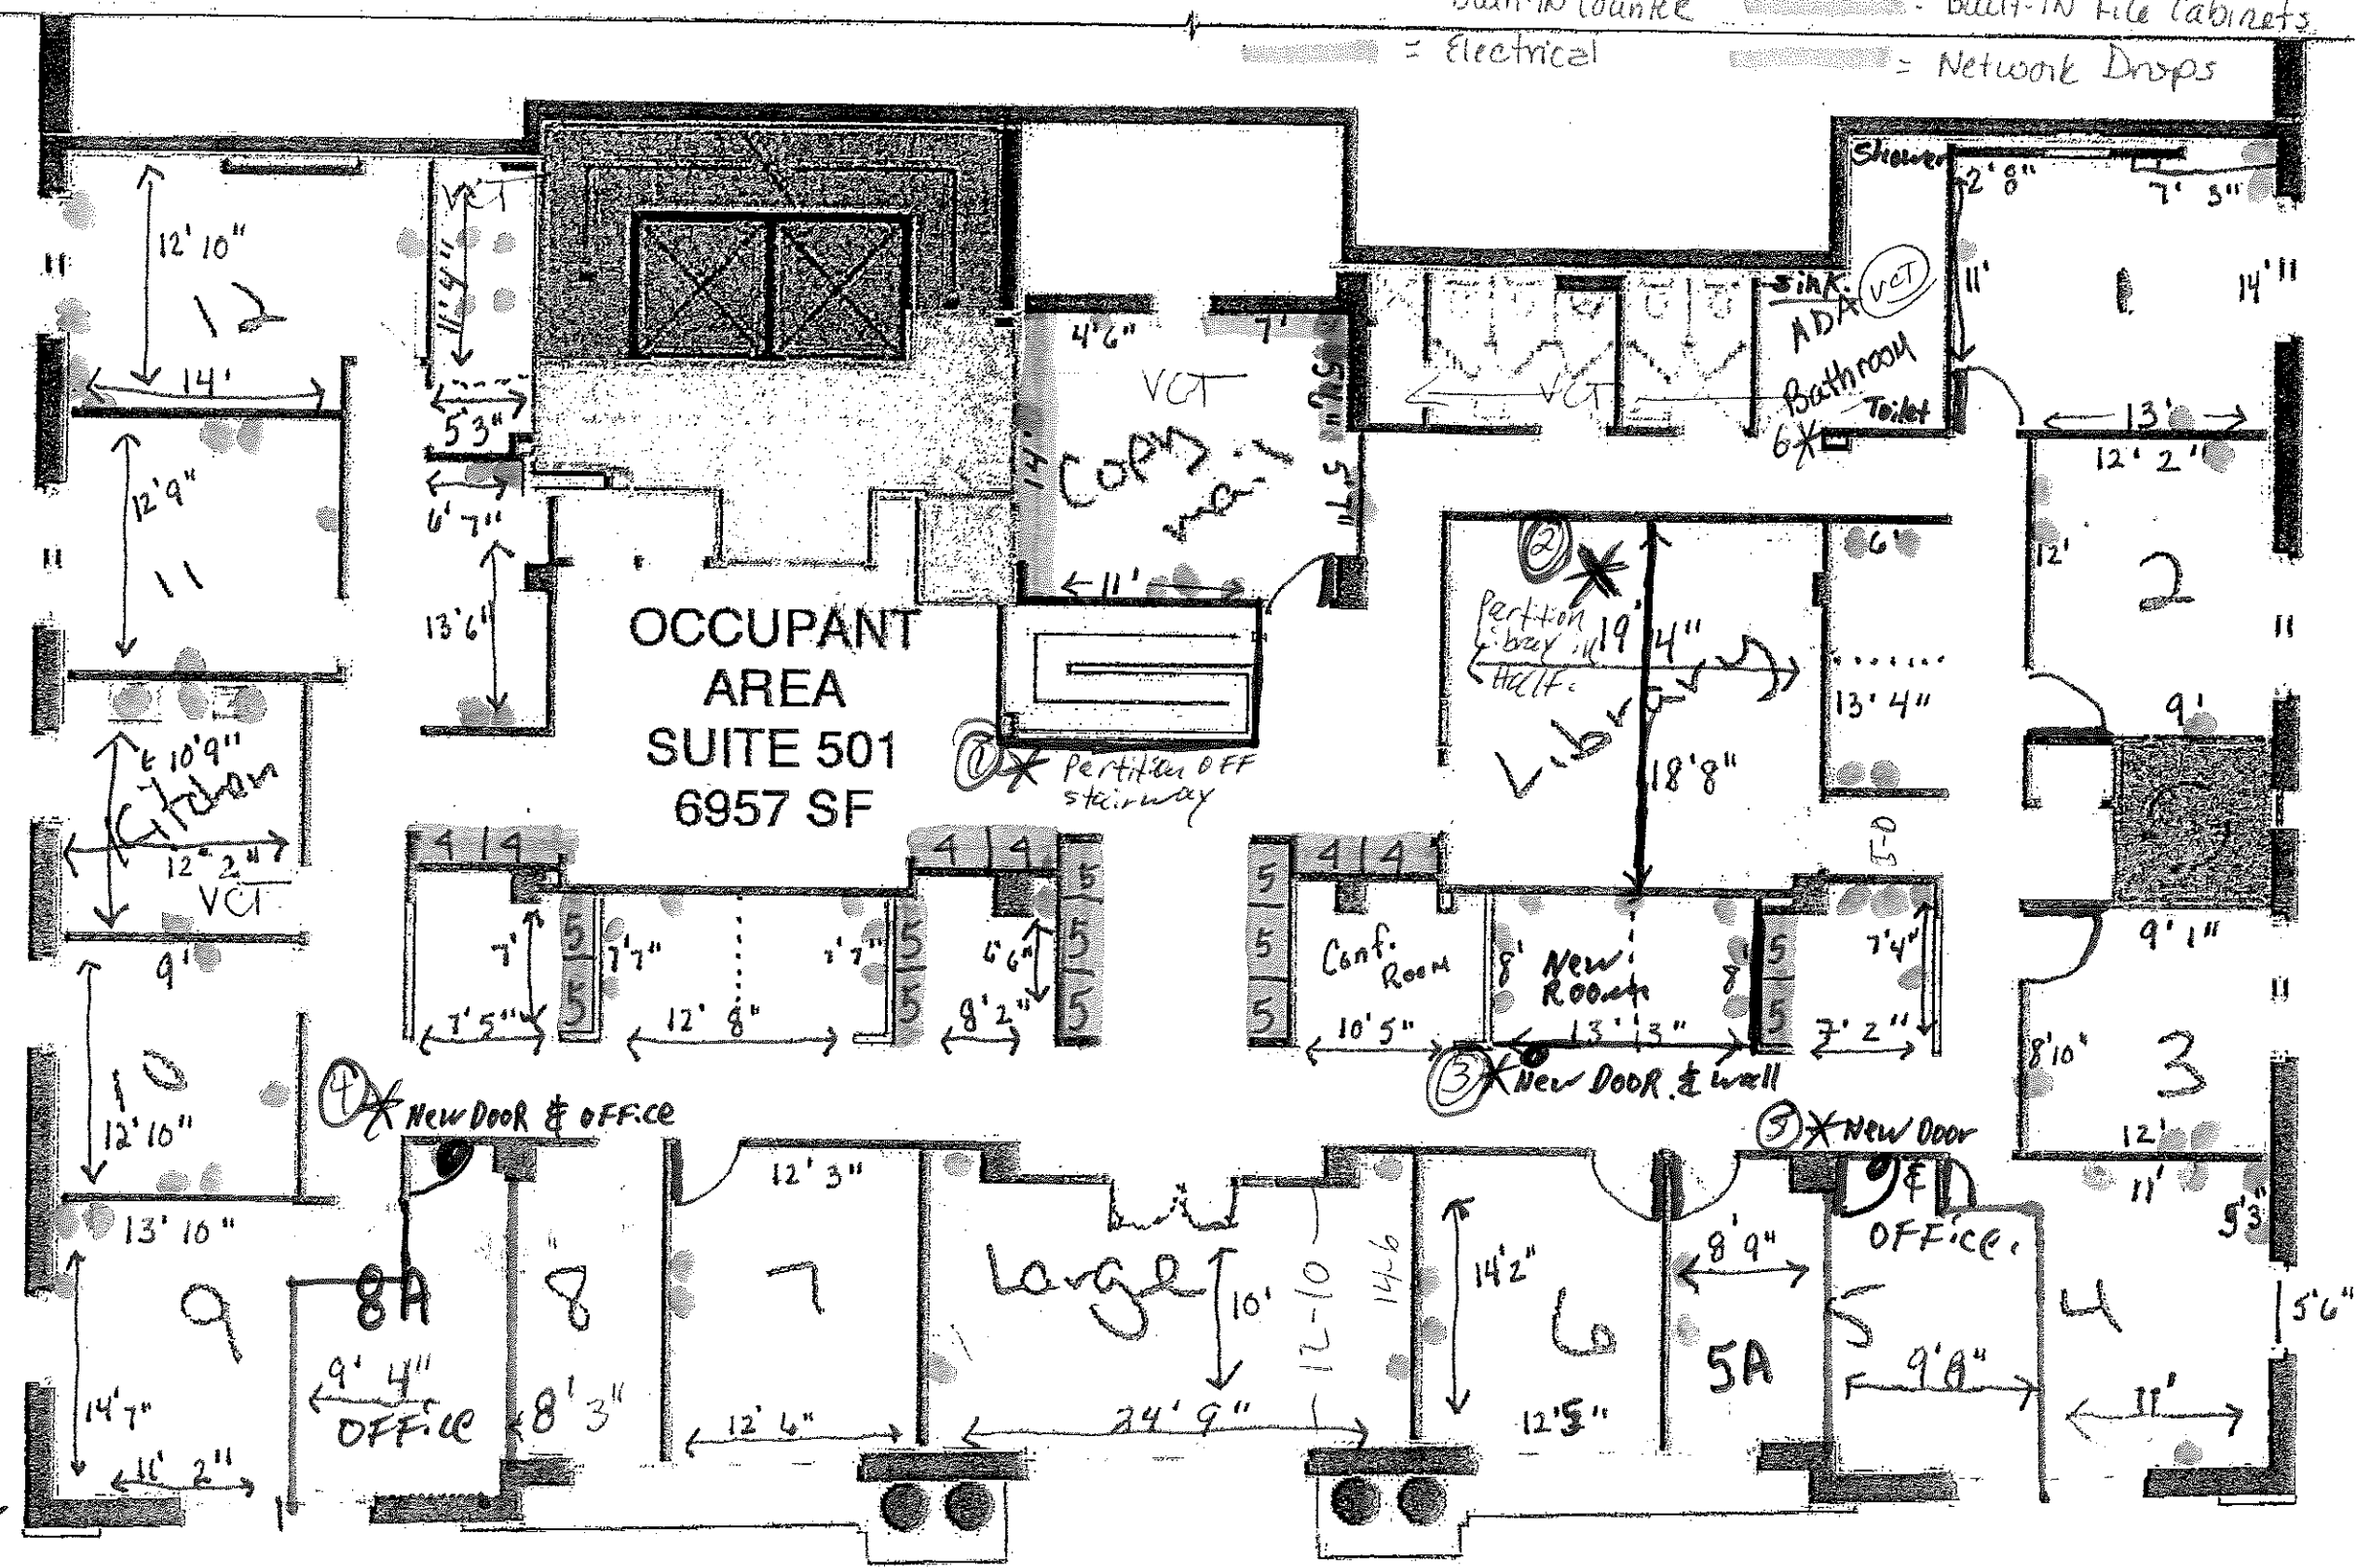

\* SCOPE OF WORK  
 1. Partition off stairway to 4th floor.  
 2. Partition Library in Hall  
 3. Partition wall to create small conference room  
 4. Partition offices 8 & 9 to create office 8A.  
 5. Partition offices 4 & 5 to create office 5A.  
 6. Add new bathroom

**FLOOR 5**

6957 SF  
 OCCUPANT AREA  
 GROSS BUILDING AREA: 8032 SF  
 GROSS MEASURED AREA: 7533 SF

271 + 65 = 336 SF



MAJOR VERTICAL PENETRATIONS