

© 2005 TFH ARCHITECTS

**CHESTNUT STREET LOFTS**  
 URBAN REVITALIZATION PROJECT  
 BY CHESTNUT STREET LLC,  
 PORTLAND, MAINE

**TFH ARCHITECTS**  
 100 COMMERCIAL STREET  
 PORTLAND MAINE 04101  
 TELEPHONE 207 775 6141  
 ARCHITECTURE PLANNING


CONSULTANTS:  
**CIVIL**  
 Land Use Consultants  
 605 Riverside Street  
 Portland, ME 04105  
 207-678-3313  
**STRUCTURAL**  
 Structural Design Consulting  
 22 Oakmont Drive  
 Old Orchard Beach, ME 04064  
 207-934-8038  
**MECHANICAL**  
 Wilney Engineering  
 10 Danforth Street  
 Portland, ME 04101  
 207-474-7449  
**ELECTRICAL**  
 Bennett Engineering  
 Bennett Road  
 Freeport, ME 04032  
 207-868-9475

REVISIONS:  
 2 100% CONSTRUCTION DOCUMENTS  
 02.24.06


DATE:  
 PROJECT No. 0422  
 DRAWN BY: RJS  
 CHECKED BY: TST  
 SCALE: AS NOTED

SHEET TITLE:  
**INTERIOR DETAILS**


**A4.4**

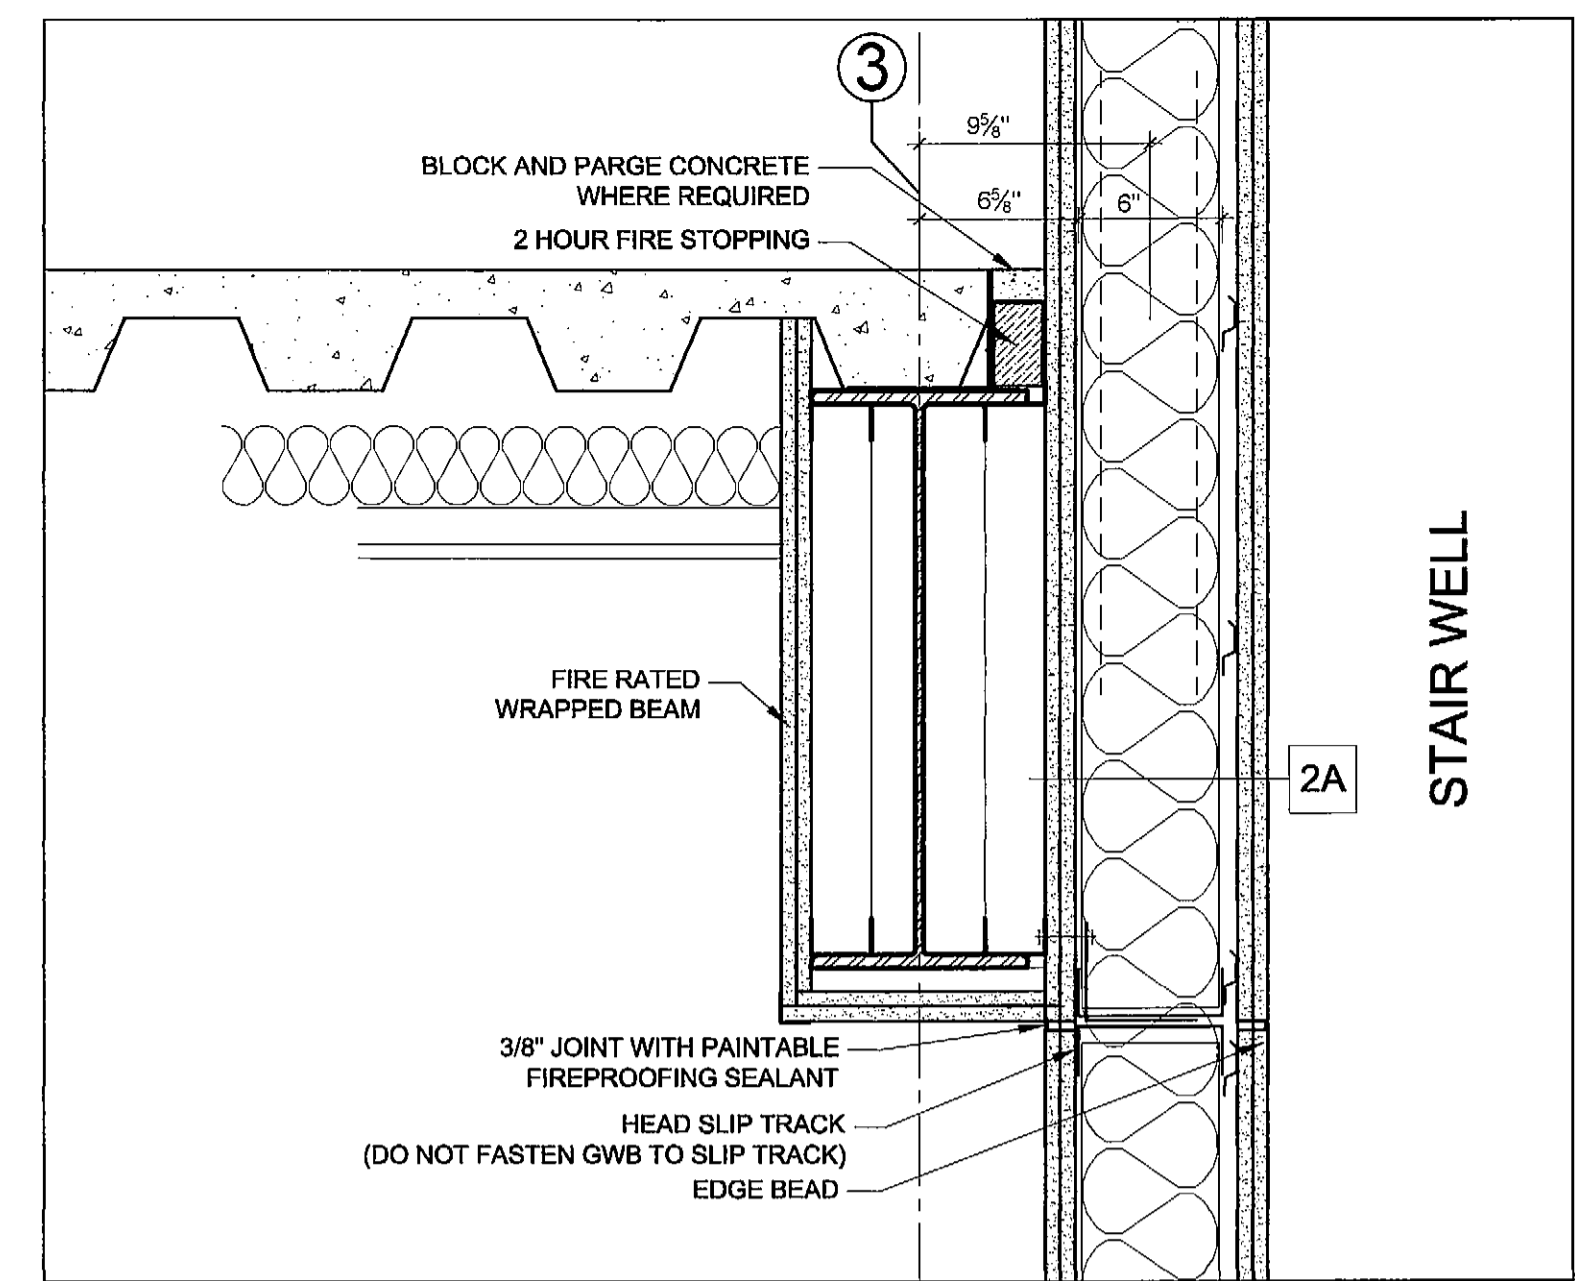


3 SECTION DETAIL AT LONG WALL OF STAIR  
 1-1/2" = 1'-0"

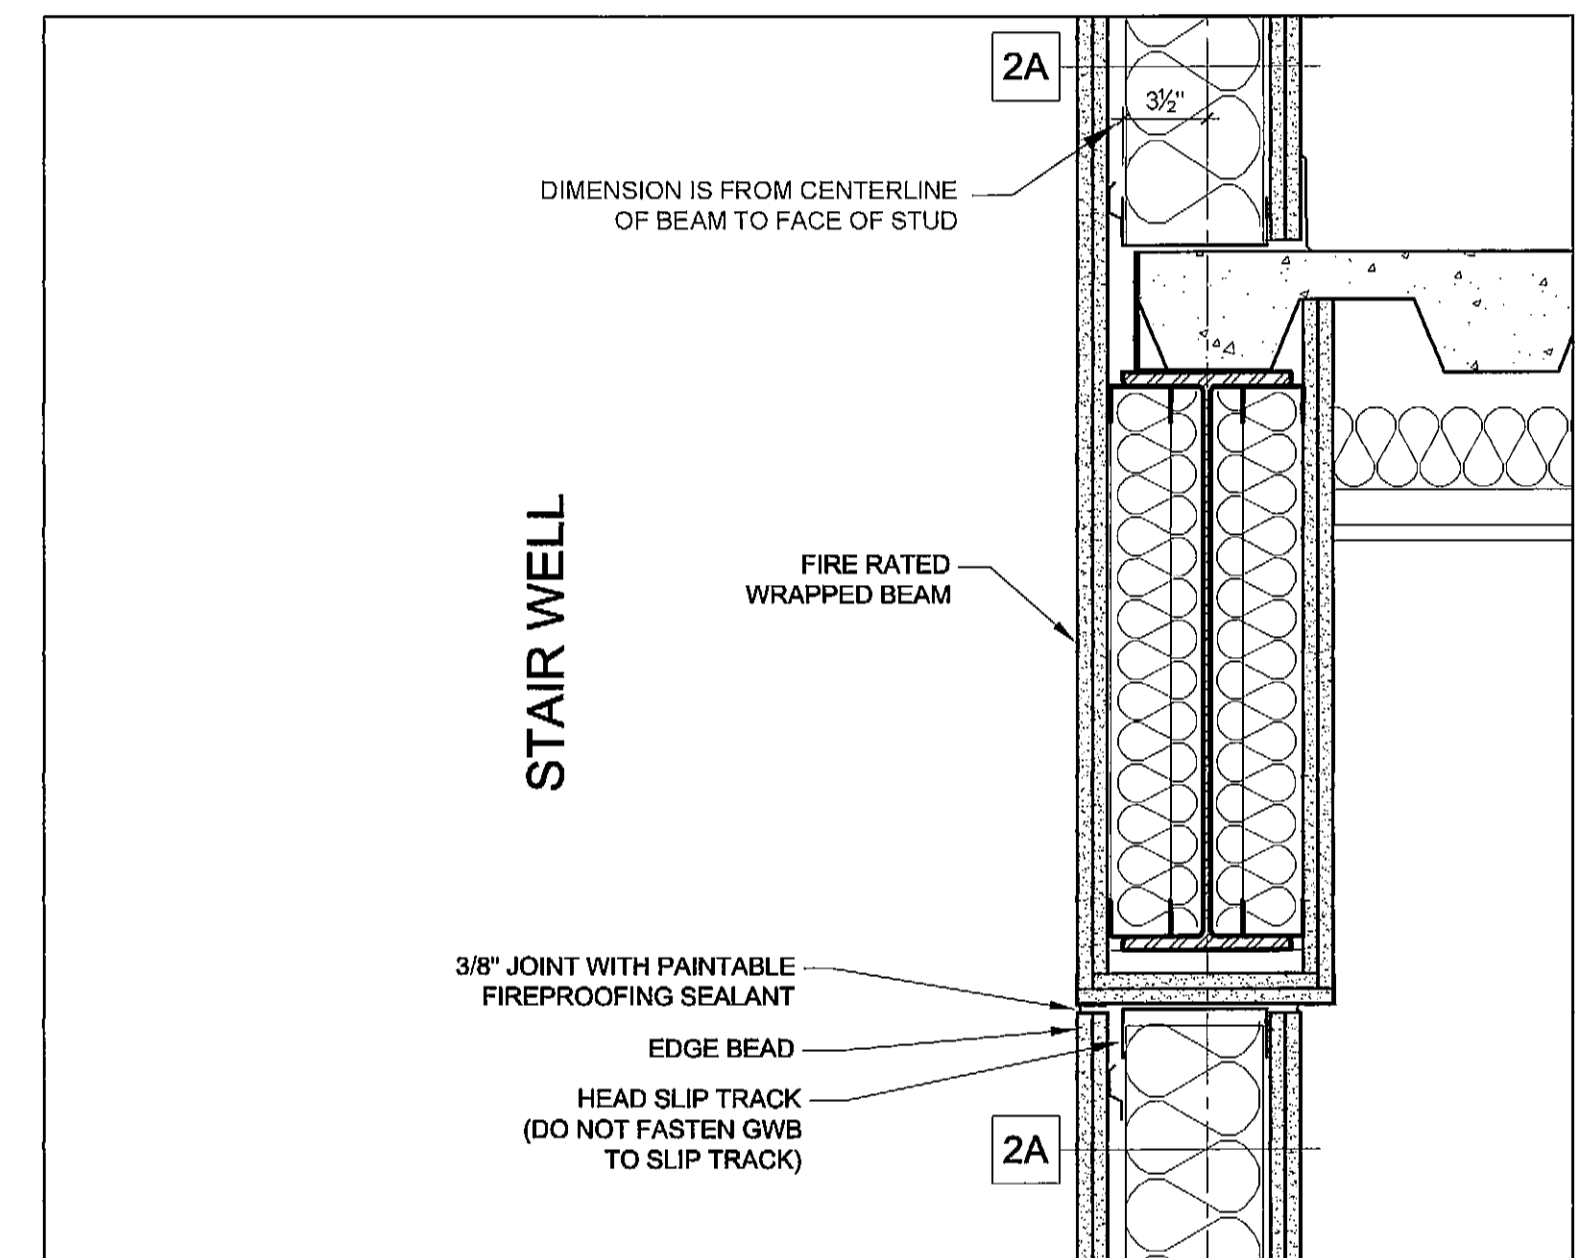


2 SECTION DETAIL AT SHORT WALL OF STAIR  
 1-1/2" = 1'-0"

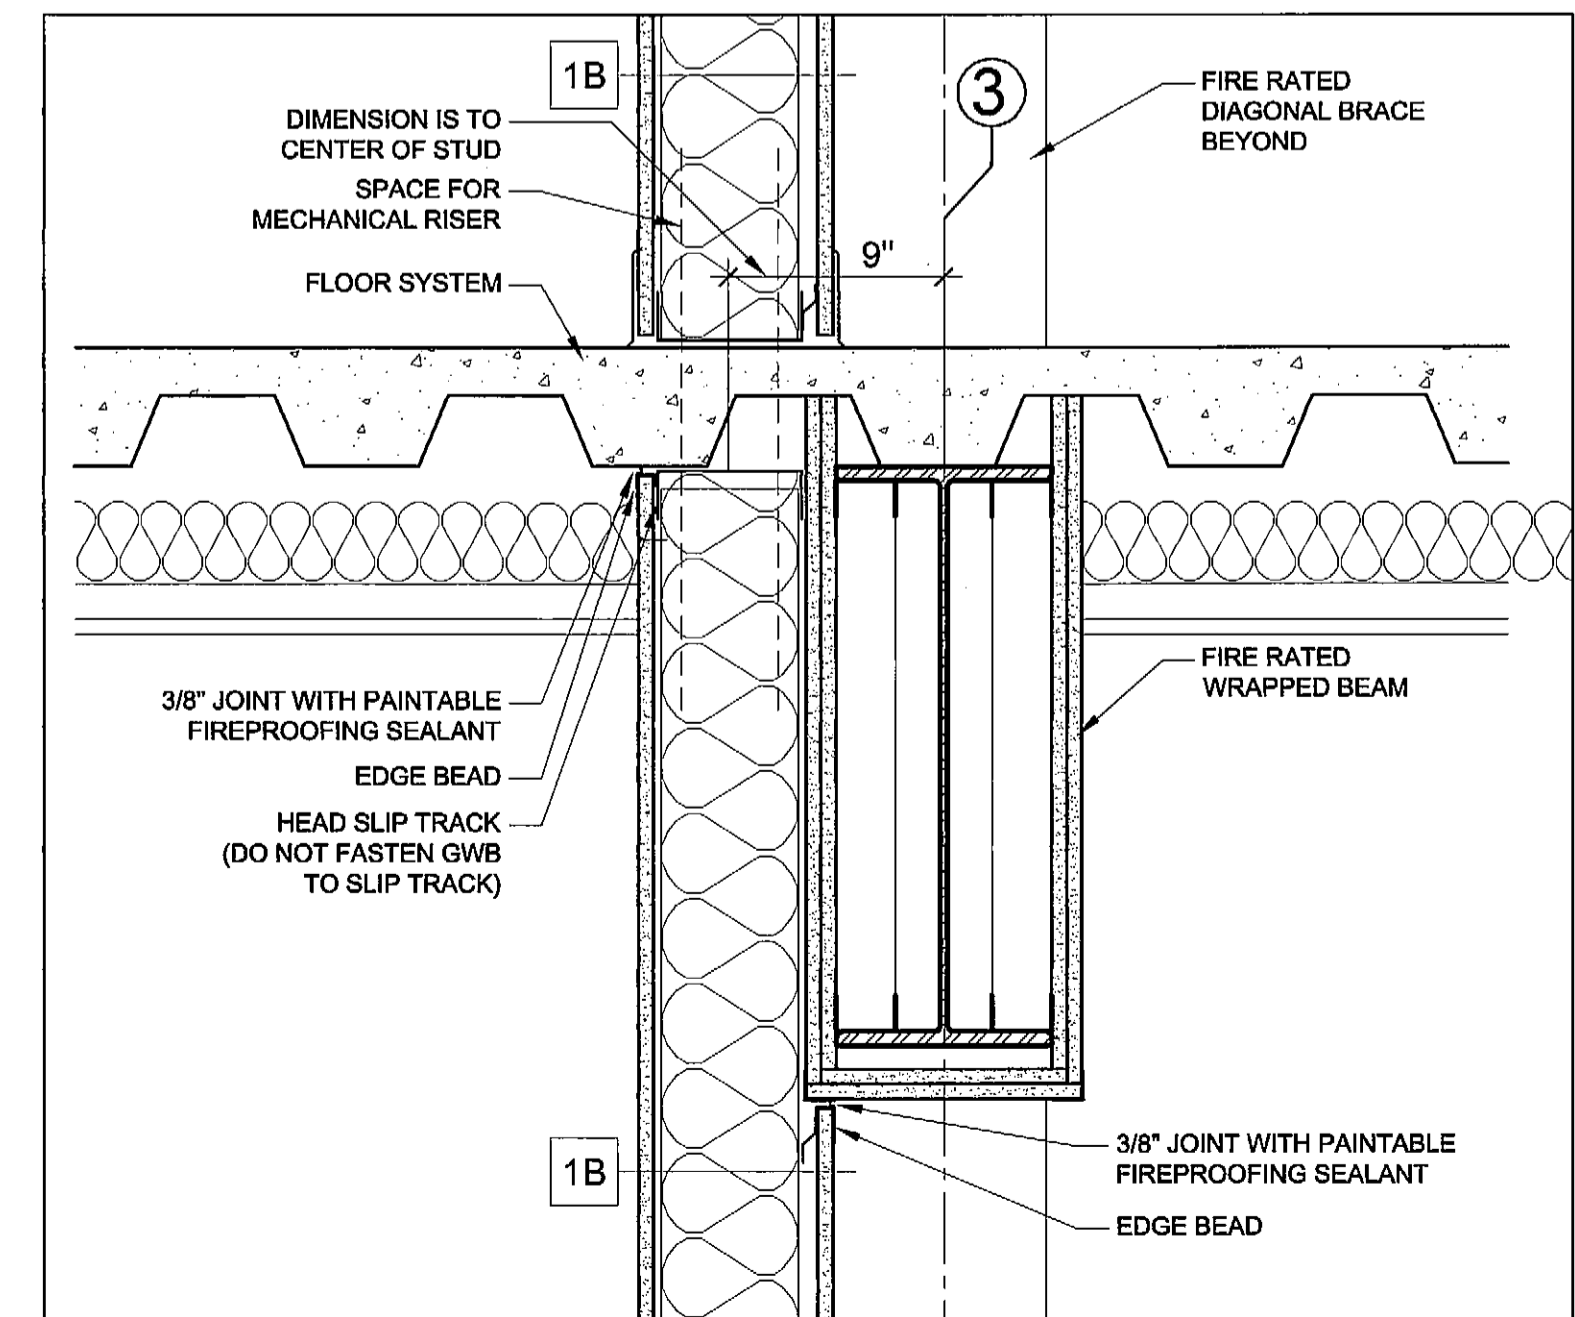

1 SECTION DETAIL AT CORRIDOR WALL / BEAM  
 1-1/2" = 1'-0"

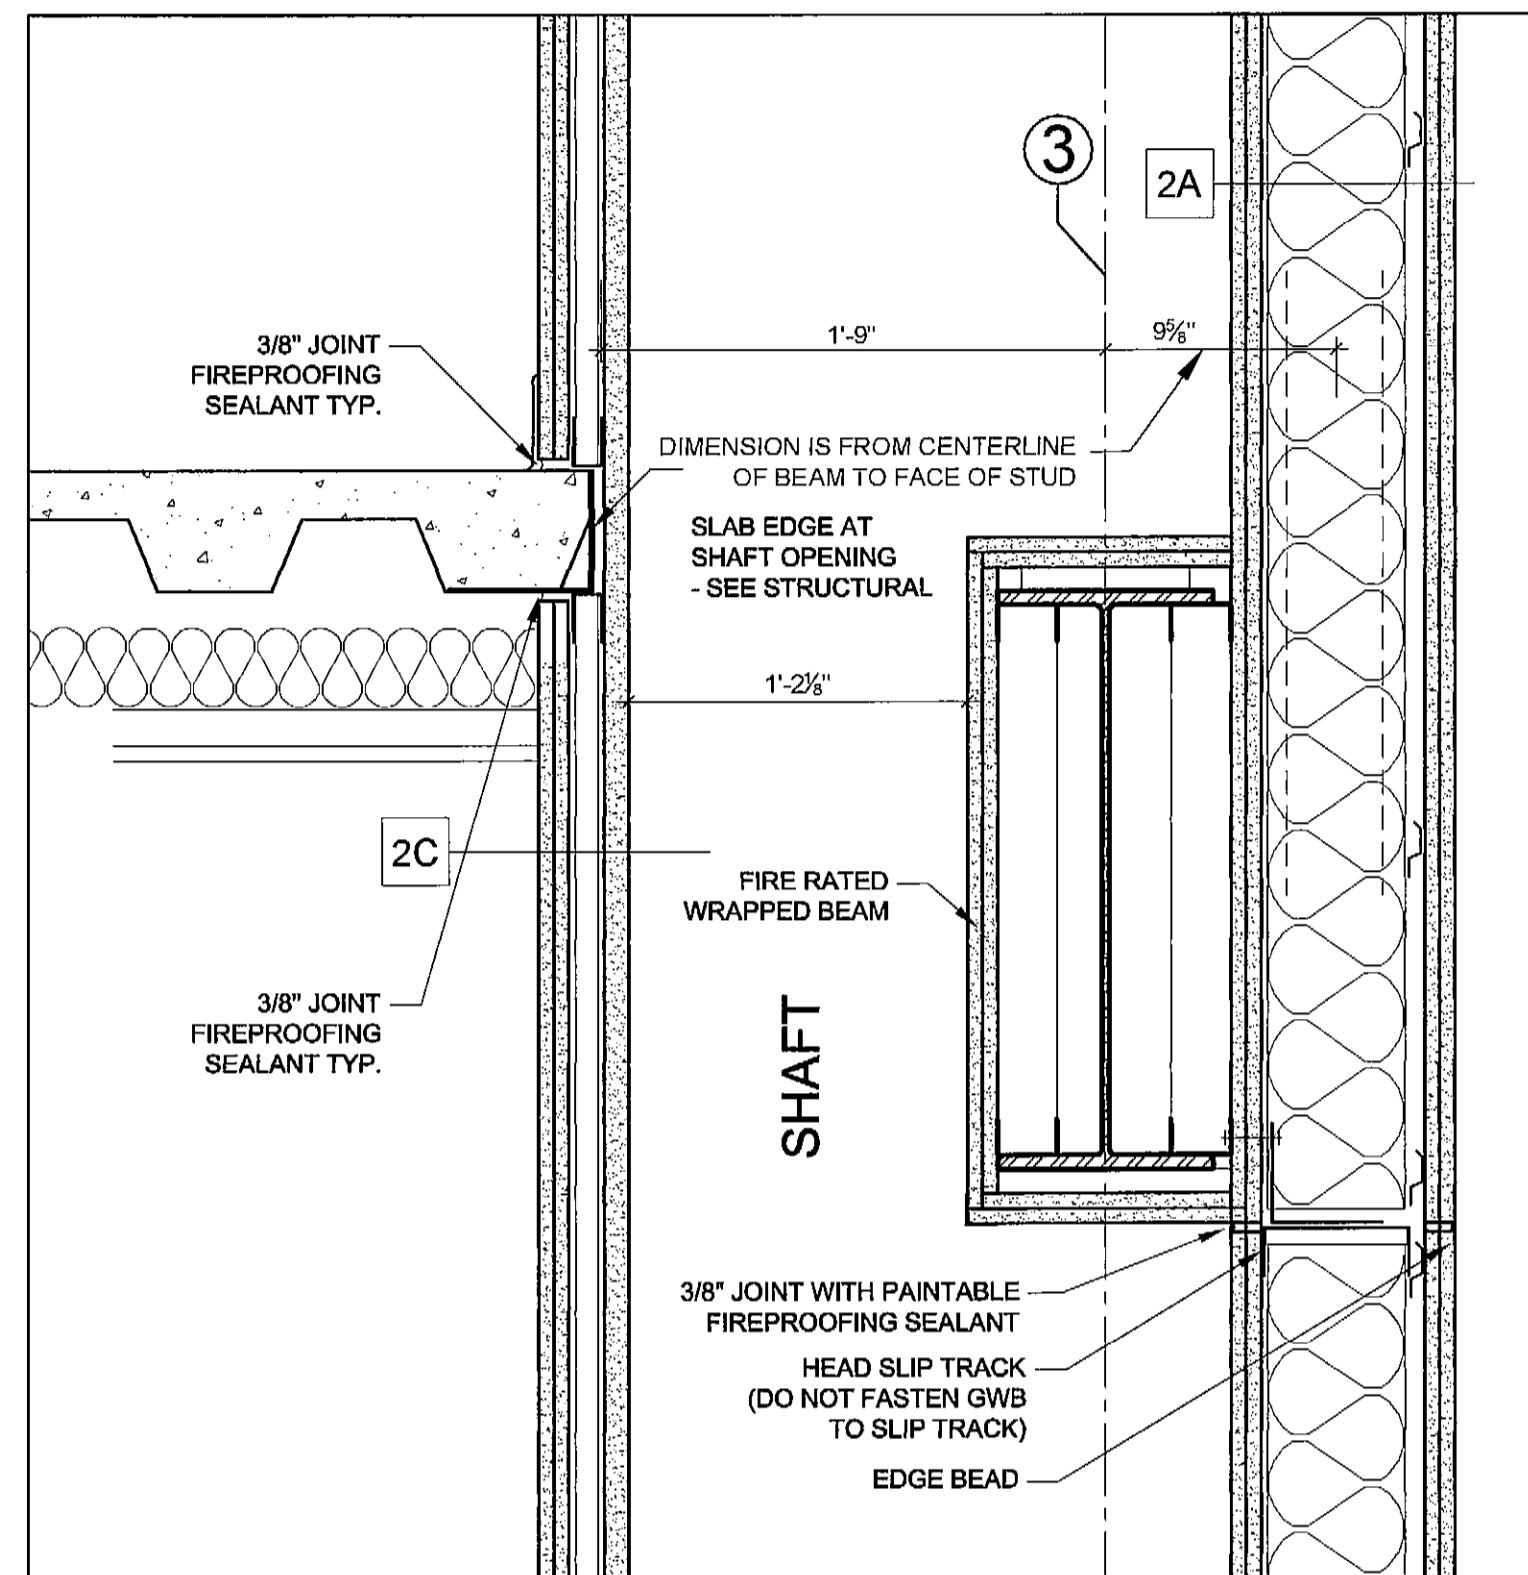

5 SECTION DETAIL AT VENTILATION SHAFT AT LONG STAIR WALL  
 1-1/2" = 1'-0"

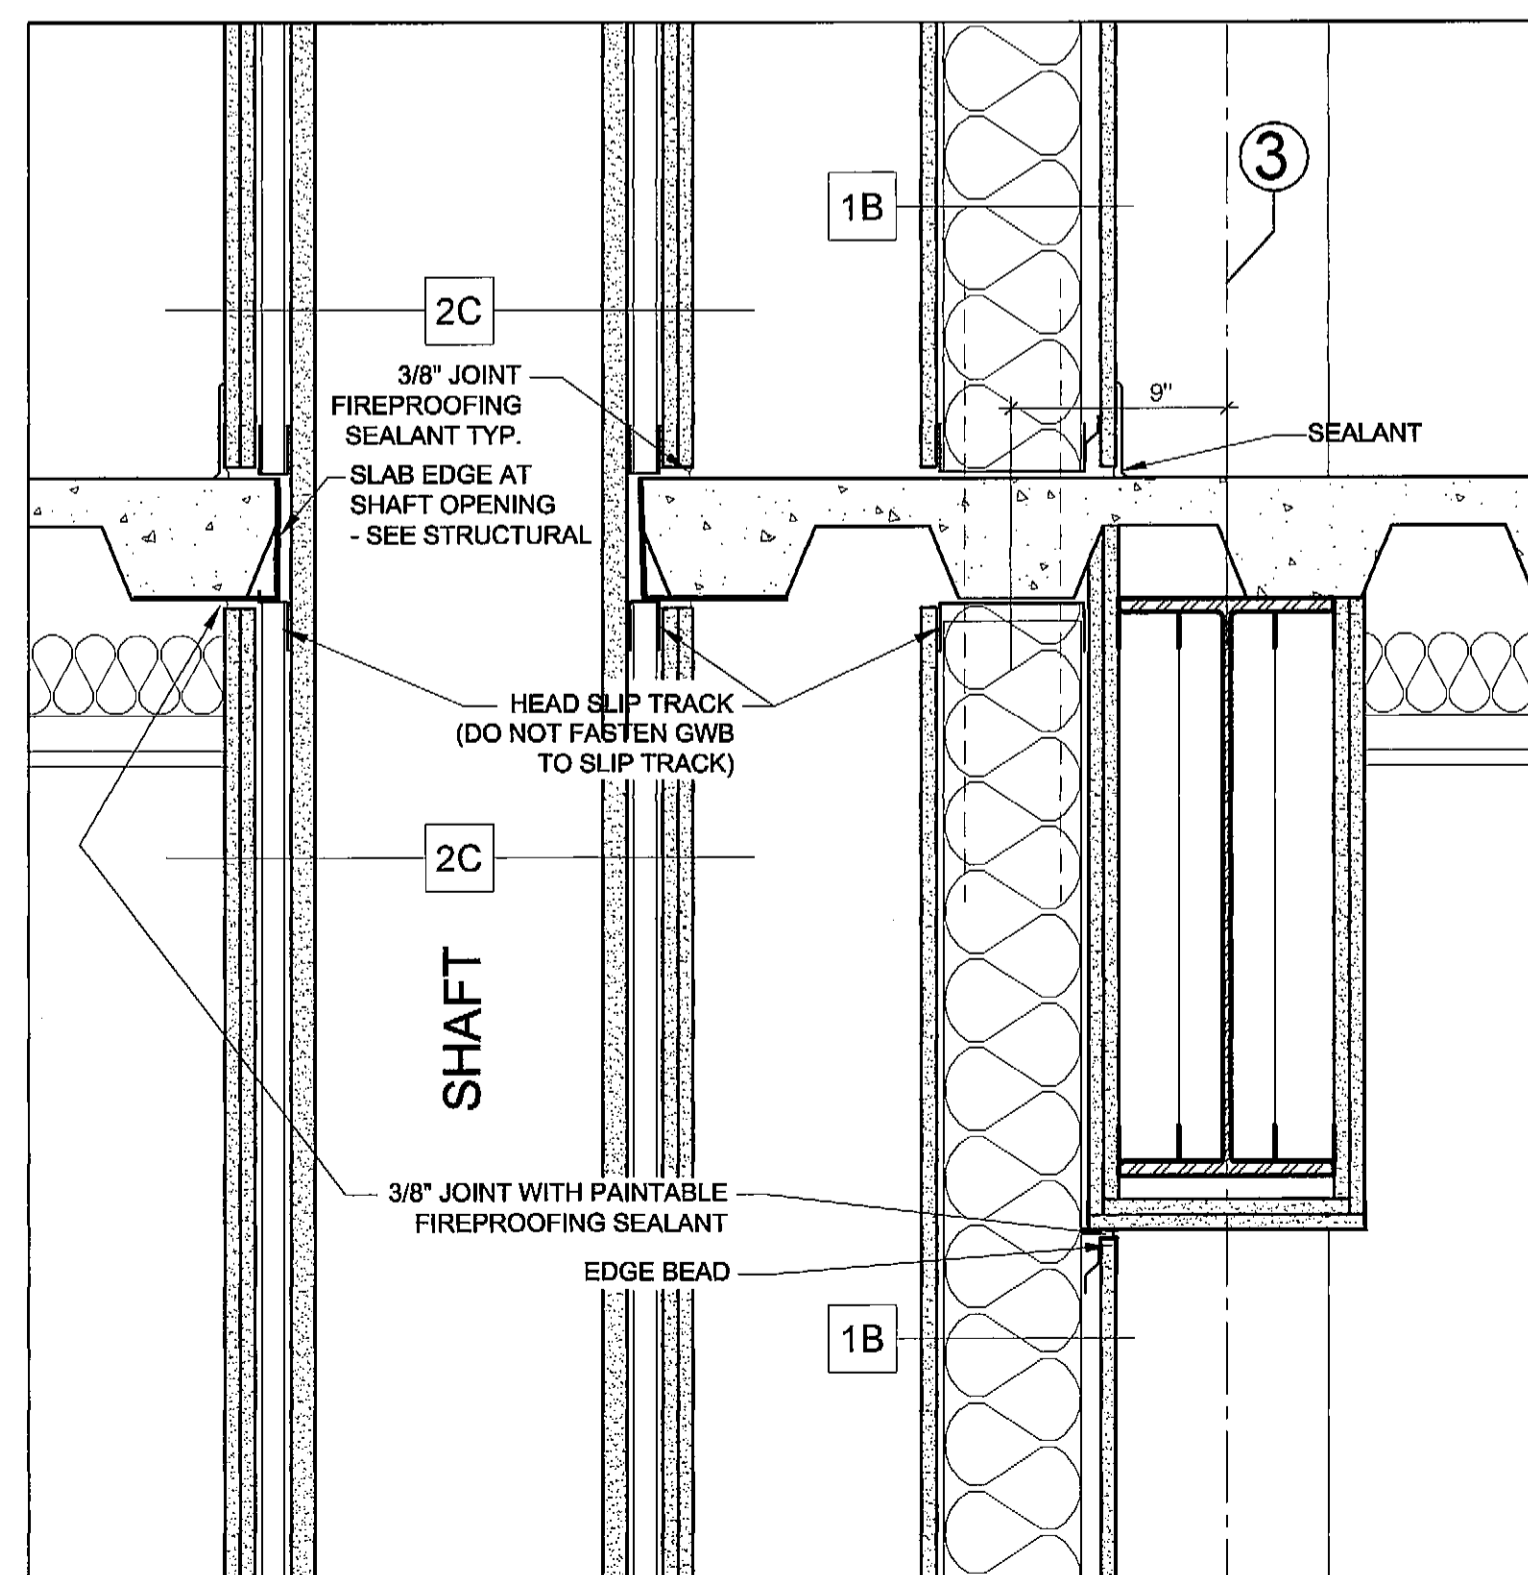

4 SECTION DETAIL AT VENTILATION SHAFT AT CORRIDOR  
 1-1/2" = 1'-0"

T:\00\_TFH Projects\0422\_Chestnut Street\Construction Documents\05-Details\022-Interior Details.dwg, 2/23/2006 2:48:44 PM, HP DesignJet 1750C Plus (E)\_A0.p3