

© 2005 TFH ARCHITECTS

CHESTNUT STREET LOFTS
 URBAN REVITALIZATION PROJECT
 BY CHESTNUT STREET LLC,
 PORTLAND, MAINE



TFH ARCHITECTS
 100 COMMERCIAL STREET
 PORTLAND MAINE 04101
 TELEPHONE 207 775 6141
 ARCHITECTURE PLANNING

CONSULTANTS:
Civil Use Consultants
 506 Exchange Street
 Portland, ME 04103
 207-479-5315
Structural: Structural Design Consulting
 22 Calhoun Drive
 Old Orchard Beach, ME 04054
 207-934-8038
Mechanical: Wilkey Engineering
 10 Danforth Street
 Portland, ME 04101
 207-874-7449
Electrical: Bennett Engineering
 7 Bennett Drive
 Freeport, ME 04032
 207-860-9479



REVISIONS:
 2 100% CONSTRUCTION DOCUMENTS
 10/24/06
 DATE:
 PROJECT No. 0422
 DRAWN BY: CSC
 CHECKED BY: TST
 SCALE: AS NOTED

SHEET TITLE:
 INTERIOR ELEVATIONS


A4.5

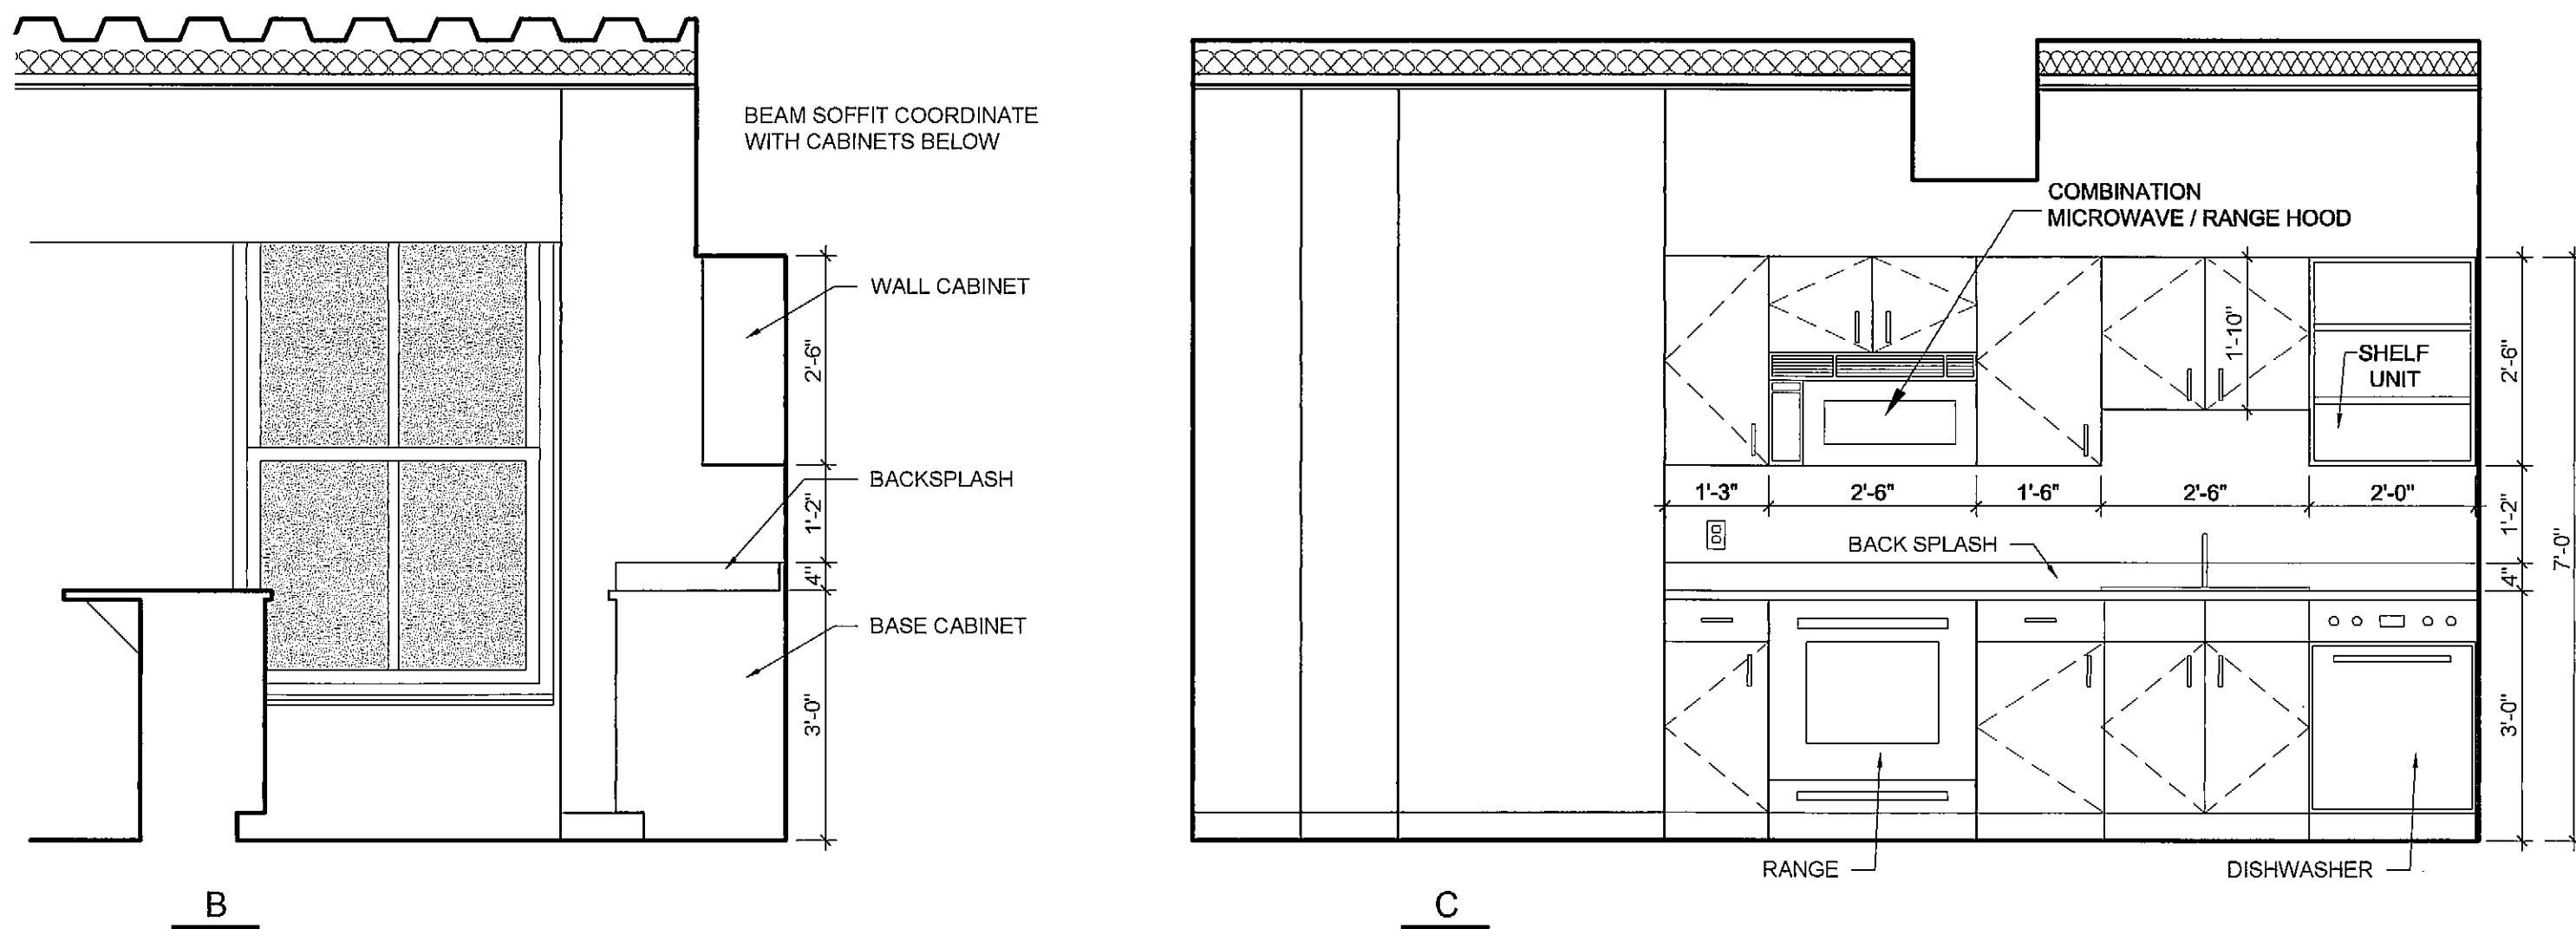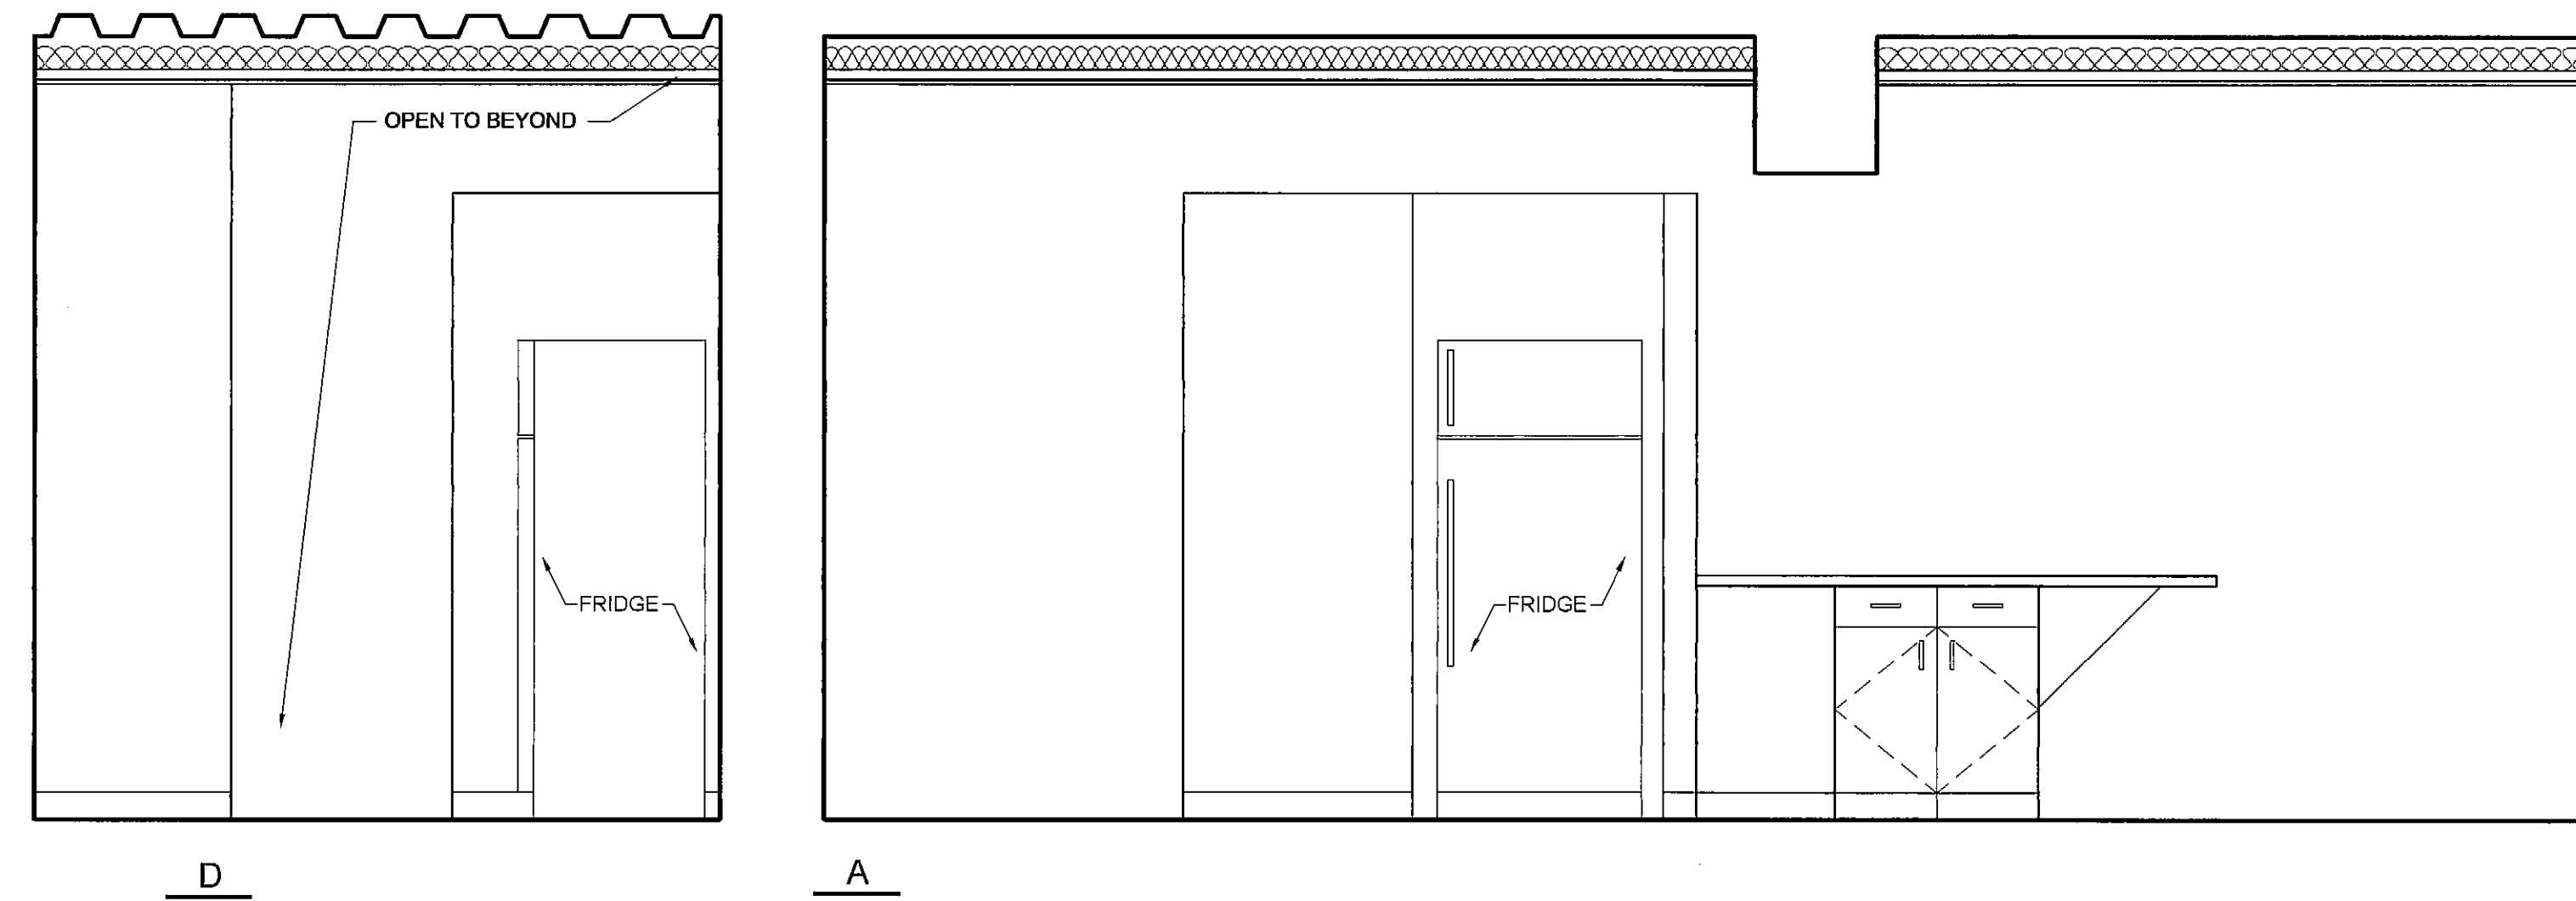


4 KITCHEN ELEVATIONS, UNIT 8N
 A4.5 1/2" = 1'-0"

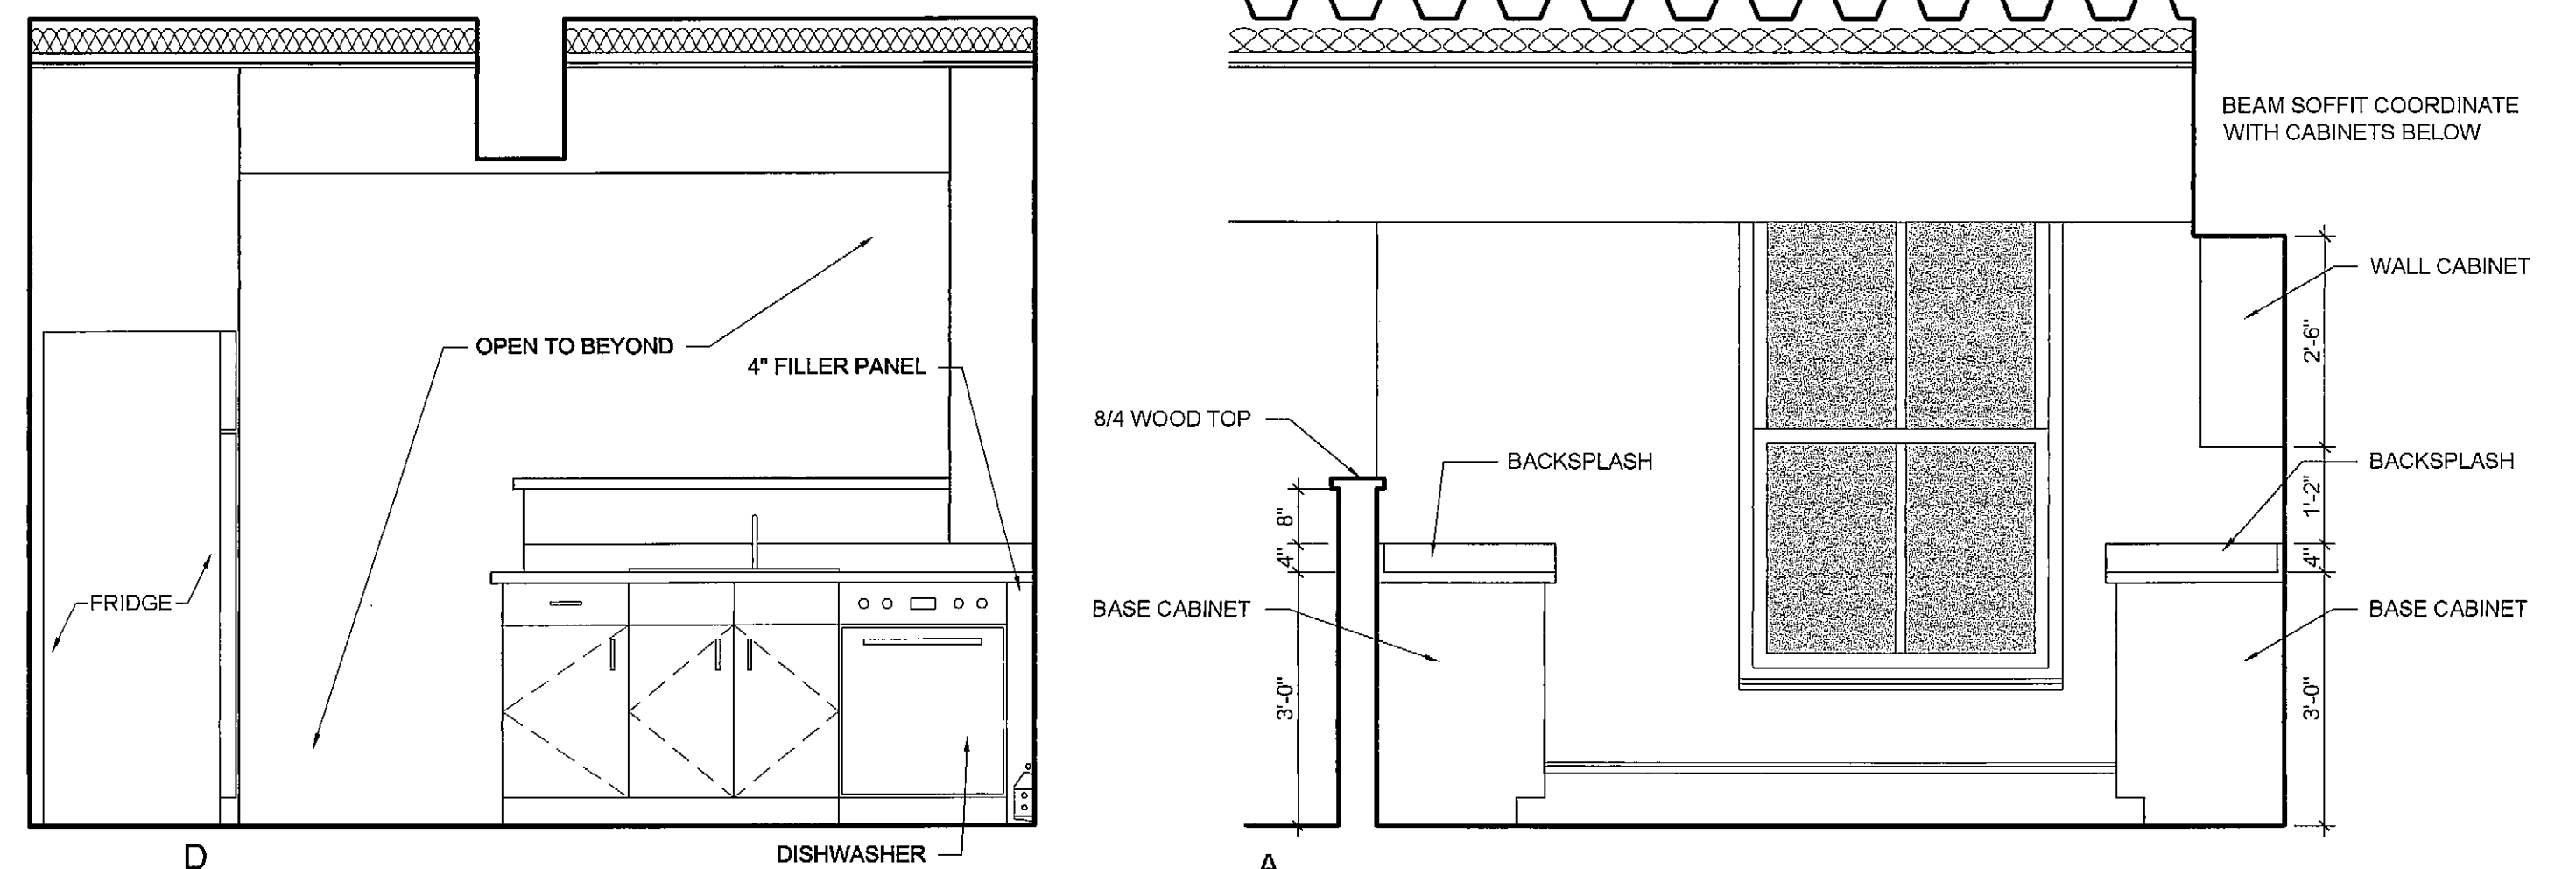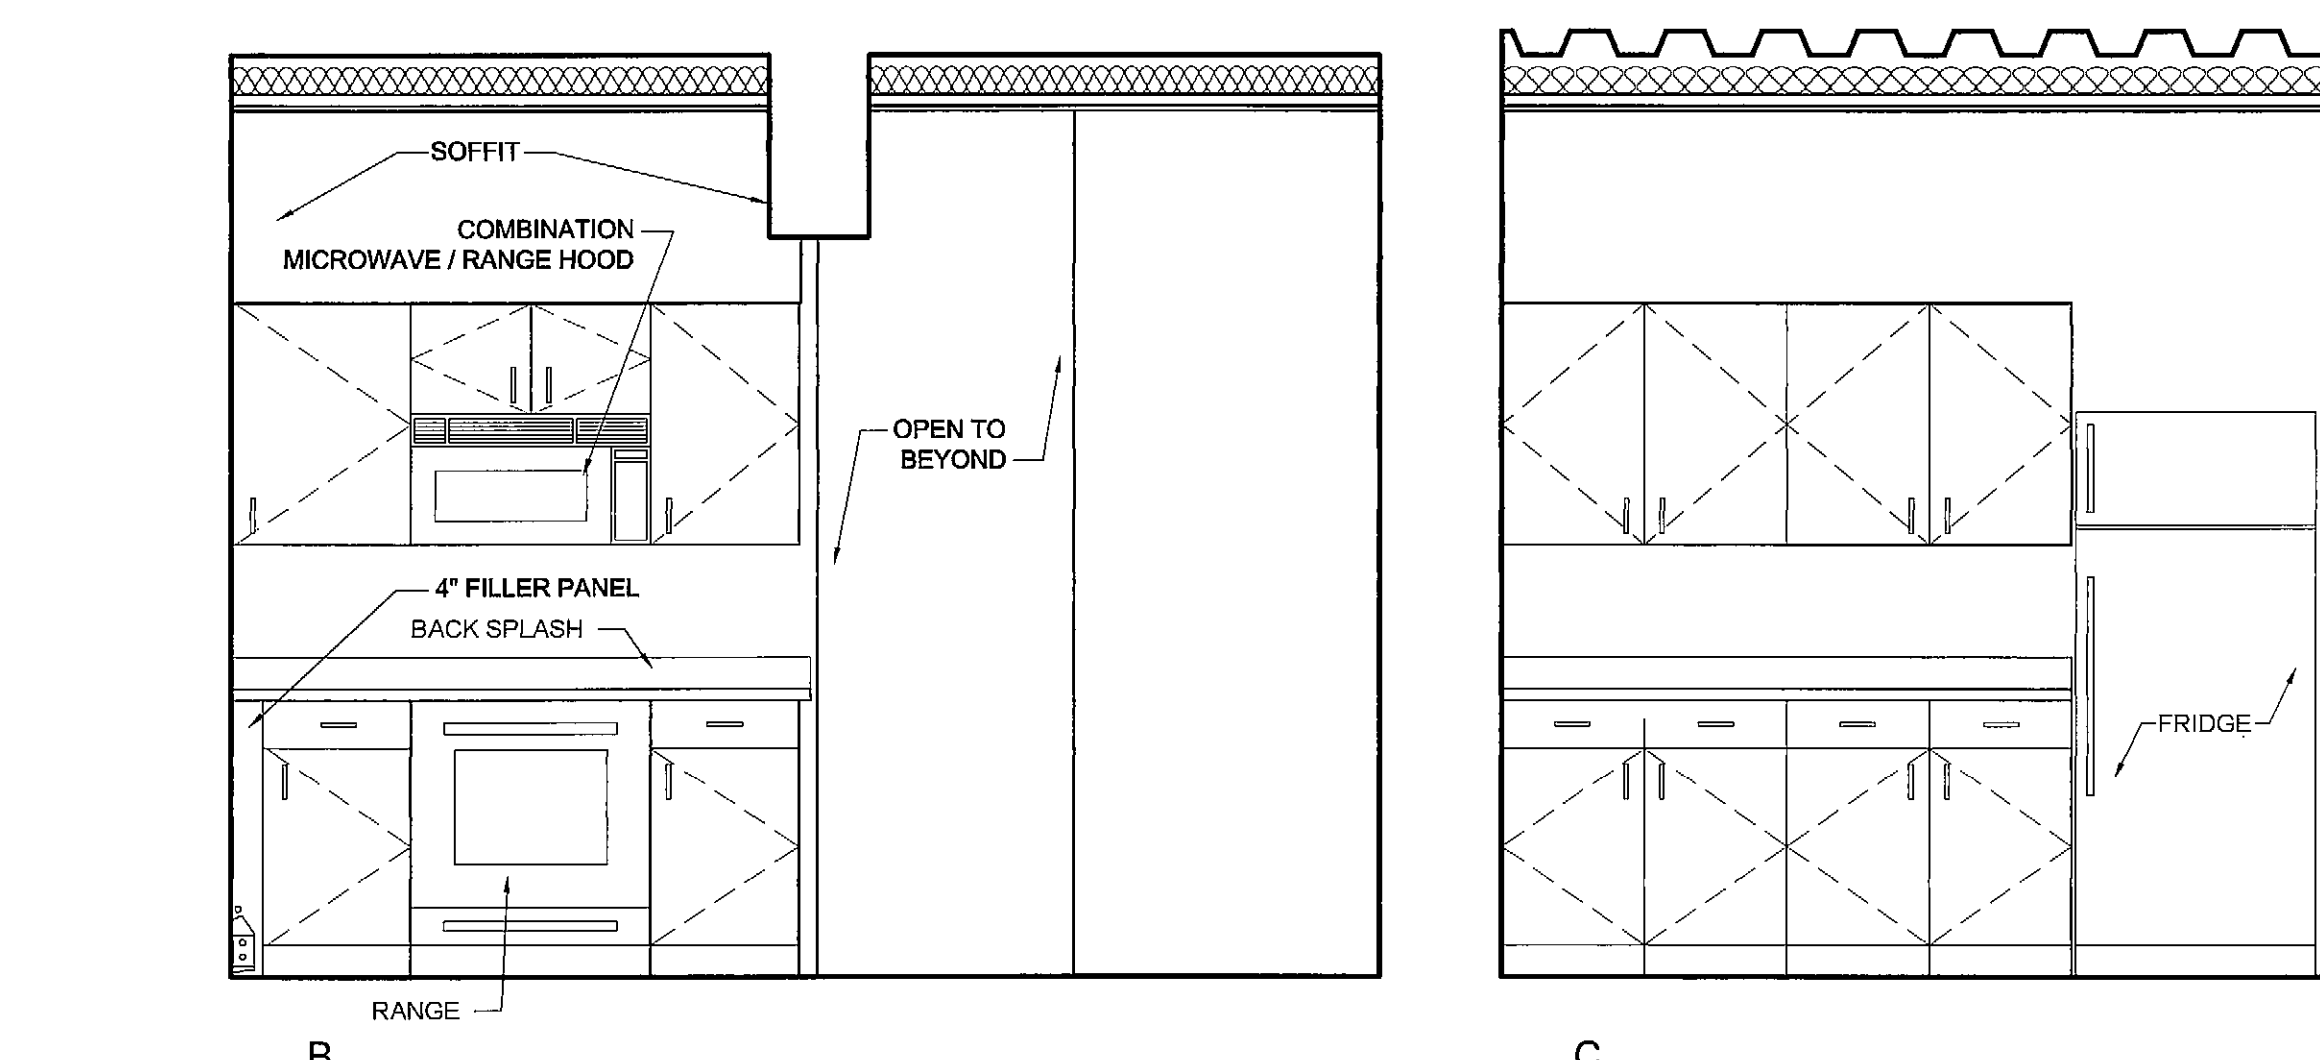

2 KITCHEN ELEVATIONS, UNIT 8N
 A4.5 1/2" = 1'-0"

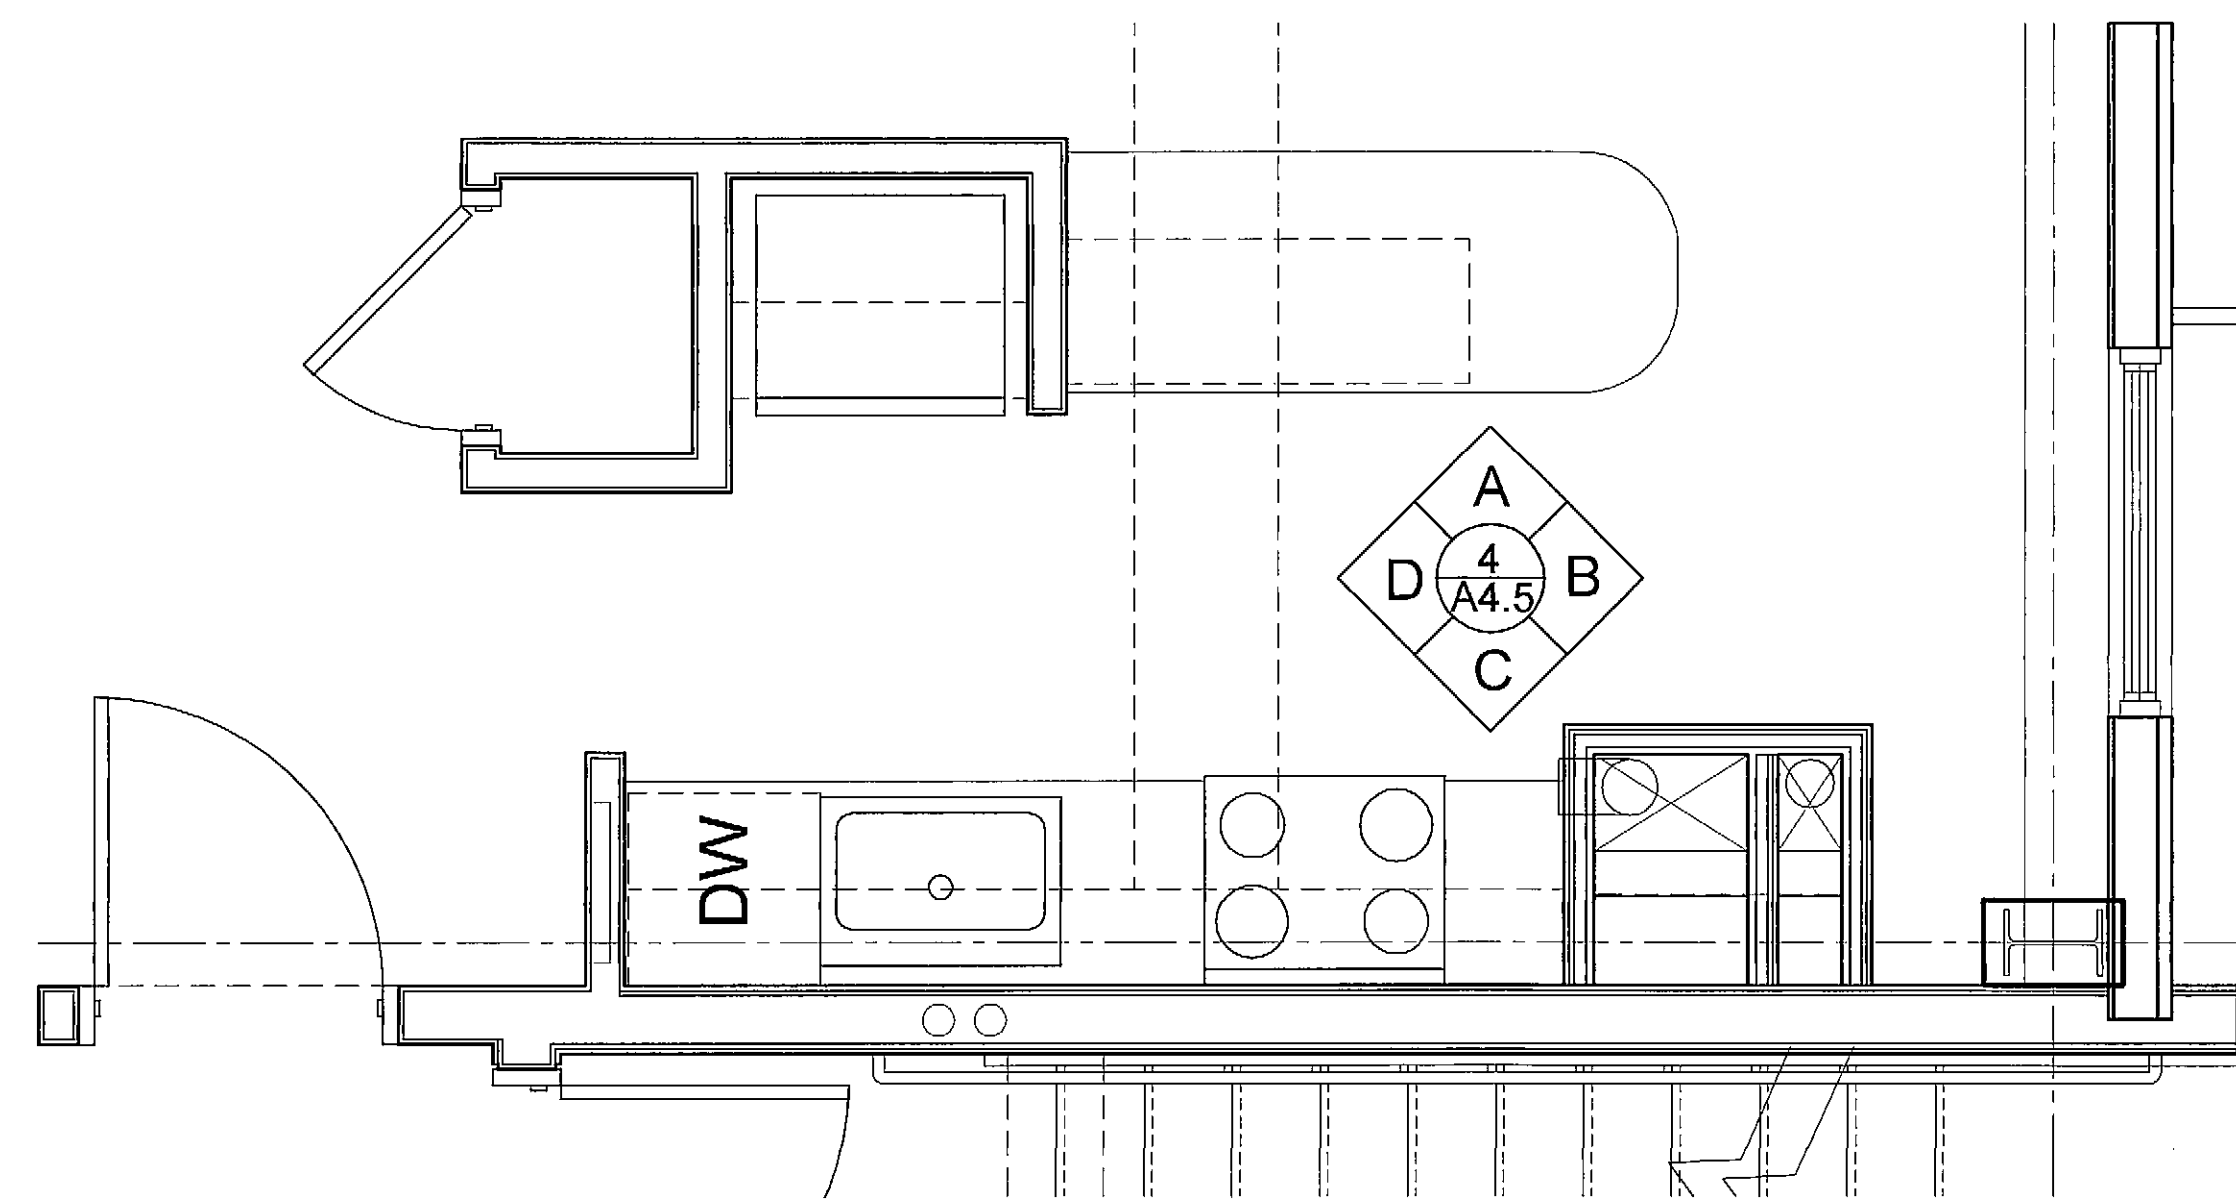

3 KITCHEN PLAN DETAIL, UNIT 8N
 A4.5 1/2" = 1'-0"

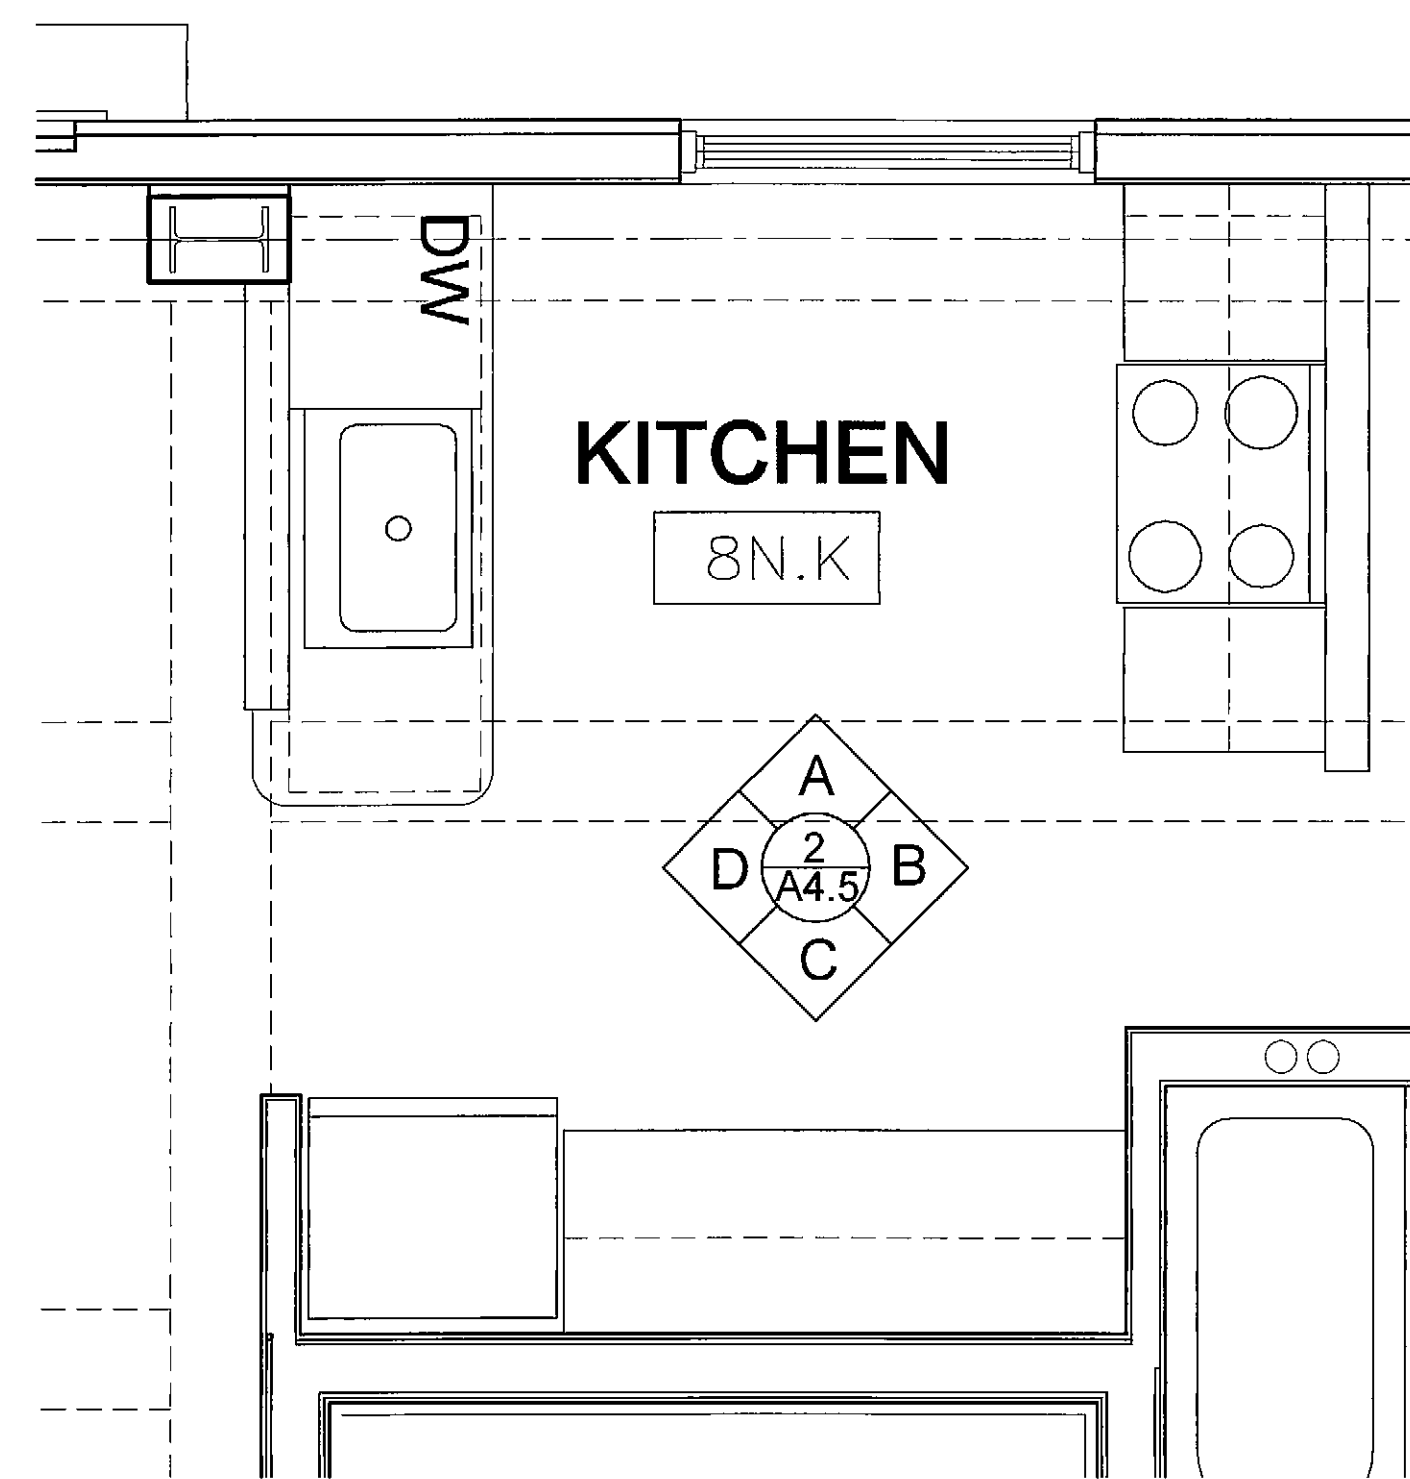

1 KITCHEN PLAN DETAIL, UNIT 8N
 A4.5 1/2" = 1'-0"

T:\00_TFH Projects\0422_Chestnut Street\Construction Documents\05-Details\A4.5-Kitchen Layout.dwg, 25/02/2006 10:19:28 AM, HP DesignJet 750C Plot E_A4.5.plt