


© 2005 TFH ARCHITECTS

CHESTNUT STREET LOFTS

URBAN REVITALIZATION PROJECT
BY CHESTNUT STREET LLC.
PORTLAND, MAINE

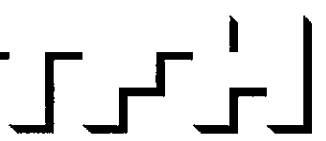

TFH ARCHITECTS
100 COMMERCIAL STREET
PORTLAND MAINE 04101
TELEPHONE 207 775 6141
ARCHITECTURE PLANNING

- CONSULTANTS:
- Civil:**
Land Use Consultants
865 Riverside Street
Portland, ME 04103
207-678-3313
 - Structural:**
Structural Design Consulting
22 Oakmont Drive
Old Orchard Beach, ME 04064
207-934-8038
 - Mechanical:**
Whitney Engineering
10 Danforth Street
Portland, ME 04101
207-874-7449
 - Electrical:**
Bennett Engineering
7 Bennett Road
Fryeburg, ME 04032
207-665-8475

REVISIONS:

100% CONSTRUCTION DOCUMENTS
2/22/06

DATE: _____
 PROJECT No. 0422
 DRAWN BY: CSC
 CHECKED BY: TST
 SCALE: AS NOTED
 SHEET TITLE:
PLAN DETAILS

A5.2

16 NOT USED
A5.2 1-1/2" = 1'-0"

17 NOT USED
A5.2 1-1/2" = 1'-0"

18 NOT USED
A5.2 1-1/2" = 1'-0"

19 NOT USED
A5.2 1-1/2" = 1'-0"

20 NOT USED
A5.2 1-1/2" = 1'-0"

11 NOT USED
A5.2 1-1/2" = 1'-0"

12 NOT USED
A5.2 1-1/2" = 1'-0"

13 NOT USED
A5.2 1-1/2" = 1'-0"

14 NOT USED
A5.2 1-1/2" = 1'-0"

15 NOT USED
A5.2 1-1/2" = 1'-0"


6 NOT USED
A5.2 1-1/2" = 1'-0"

7 NOT USED
A5.2 1-1/2" = 1'-0"


8 NOT USED
A5.2 1-1/2" = 1'-0"

9 NOT USED
A5.2 1-1/2" = 1'-0"


10 NOT USED
A5.2 1-1/2" = 1'-0"

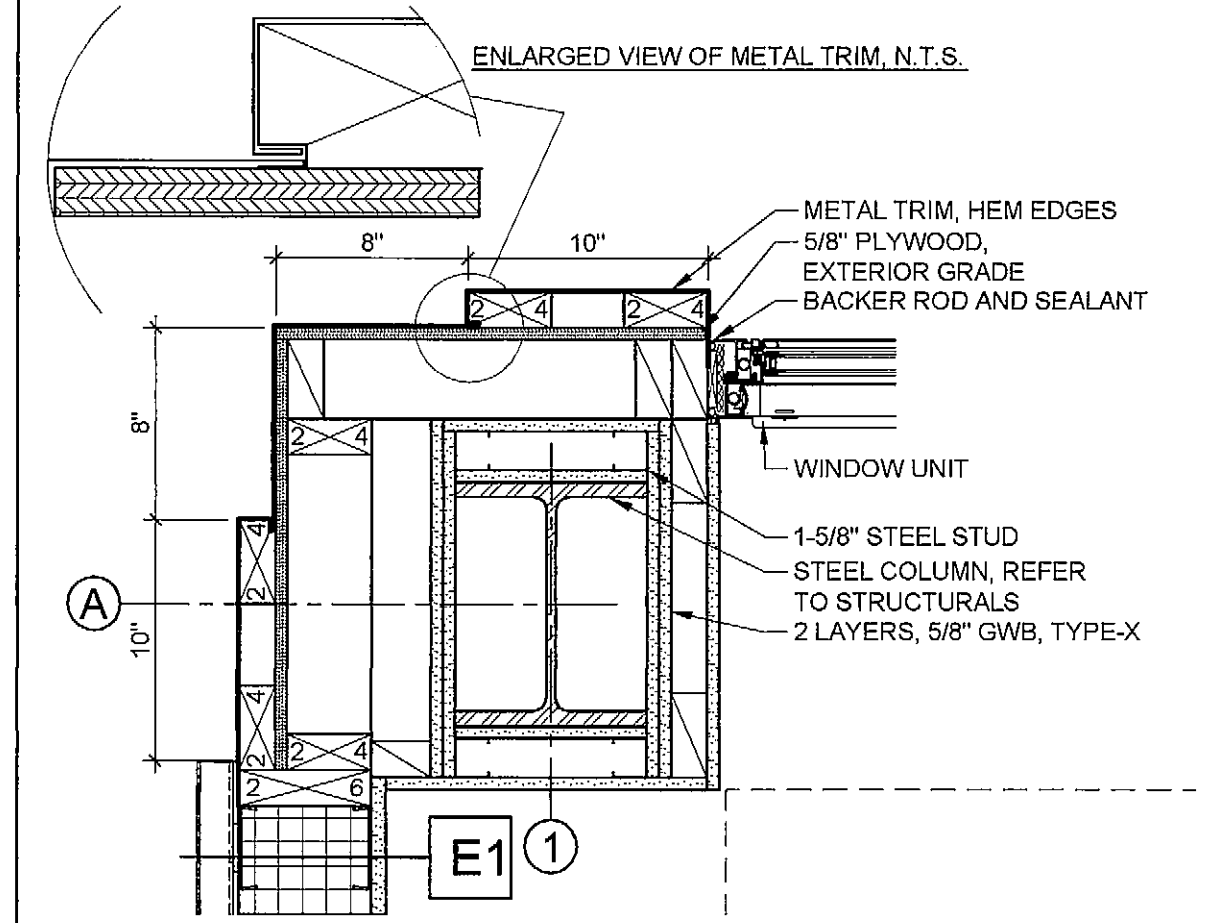


1 COLUMN, UL NO. X901
A5.2 1-1/2" = 1'-0"

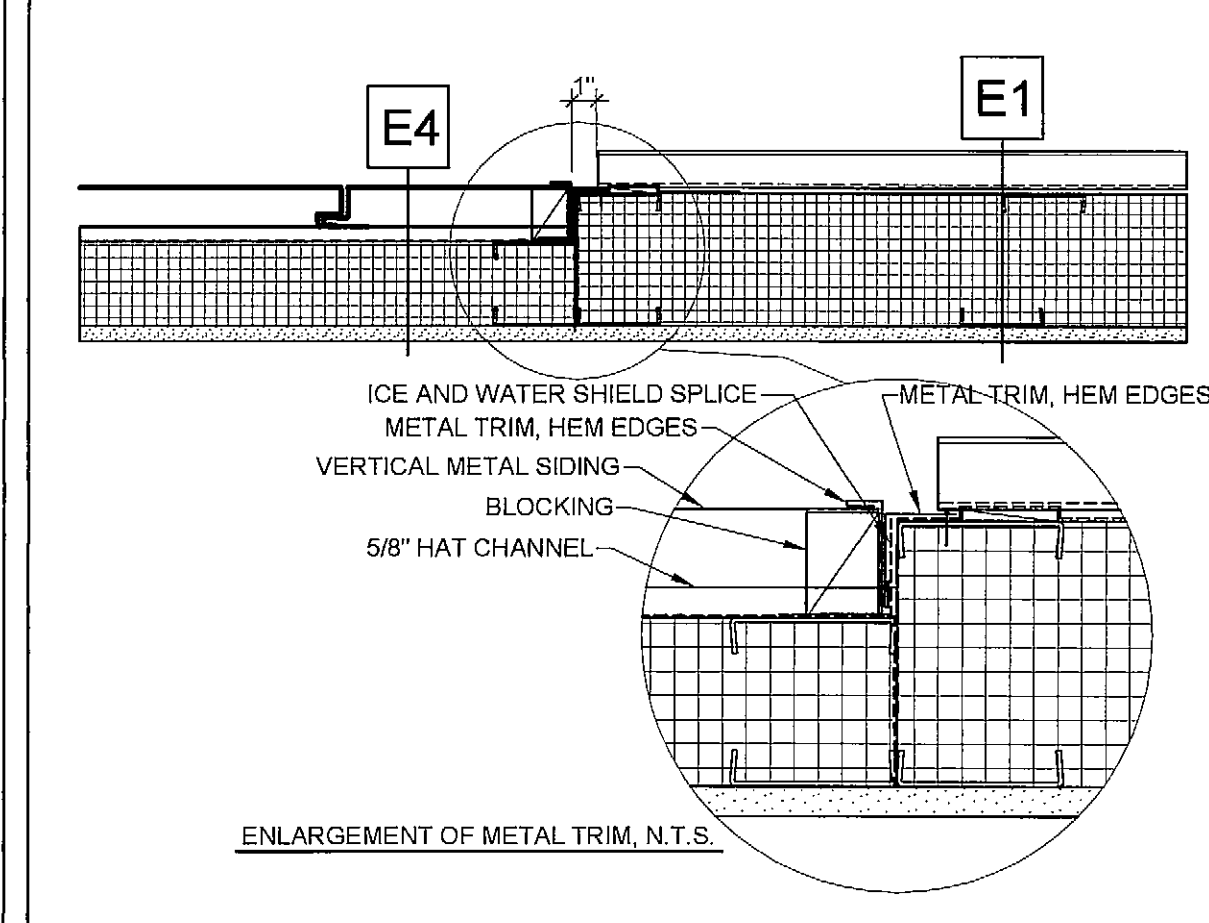


2 WALL DETAIL
A5.2 1-1/2" = 1'-0"

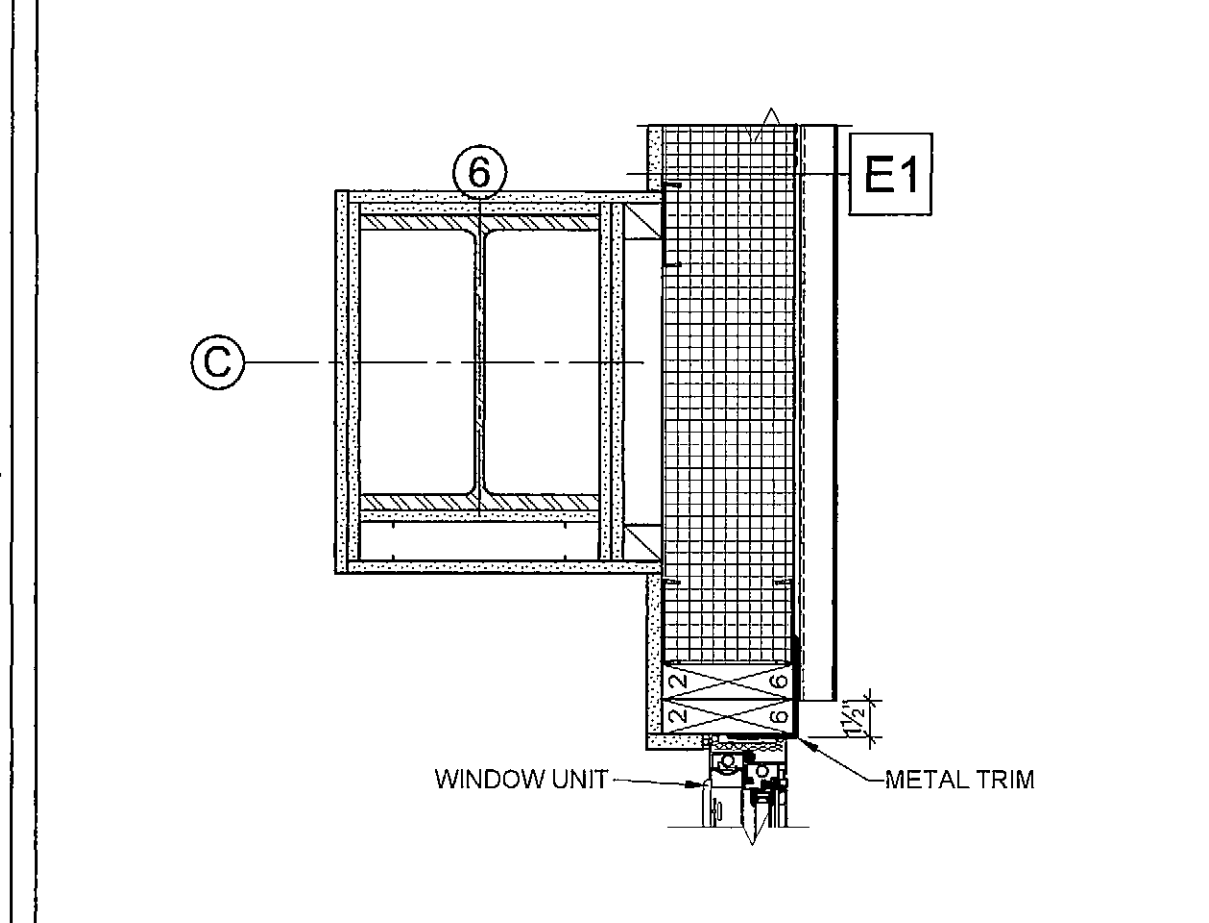

3 COLUMN, UL NO. X901
A5.2 1-1/2" = 1'-0"

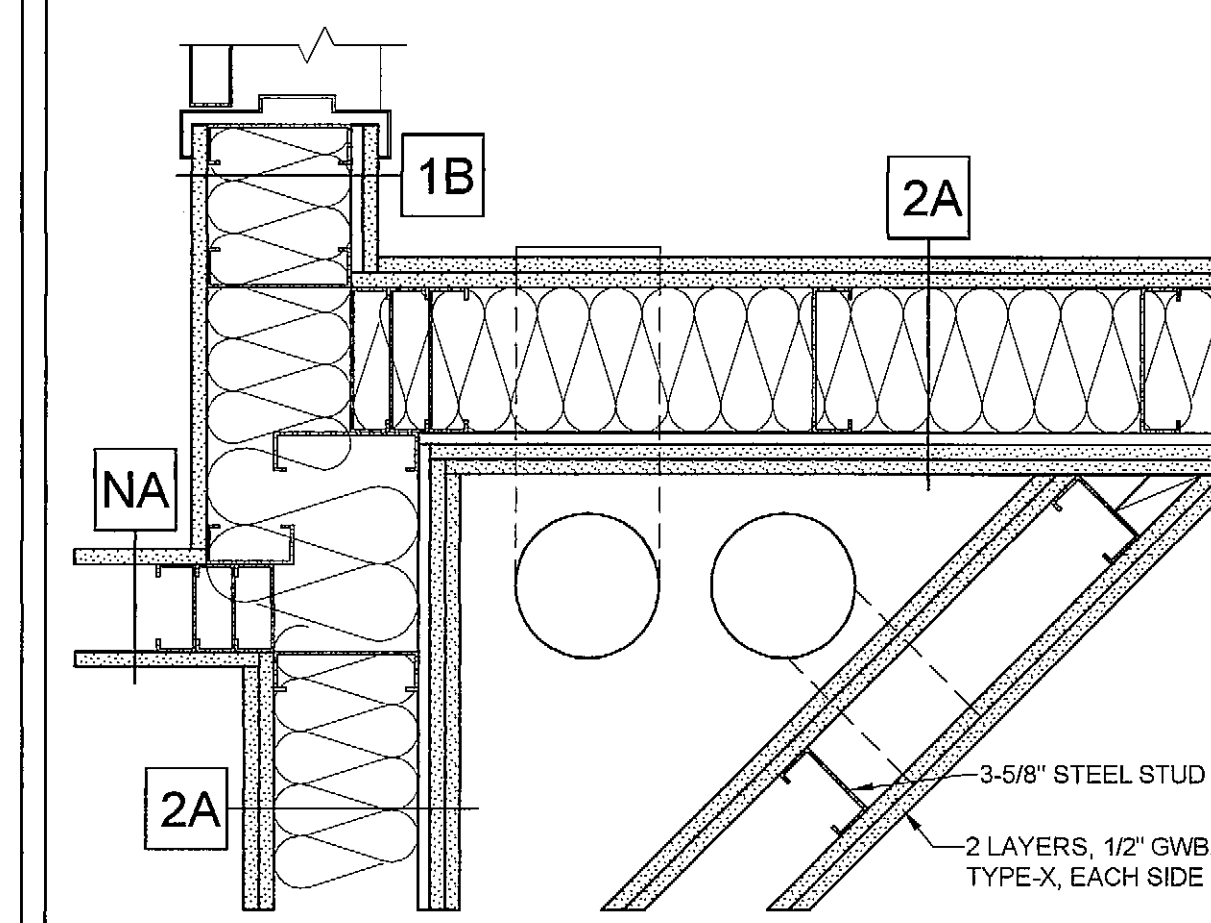

4 MECHANICAL CHASE
A5.2 1-1/2" = 1'-0"

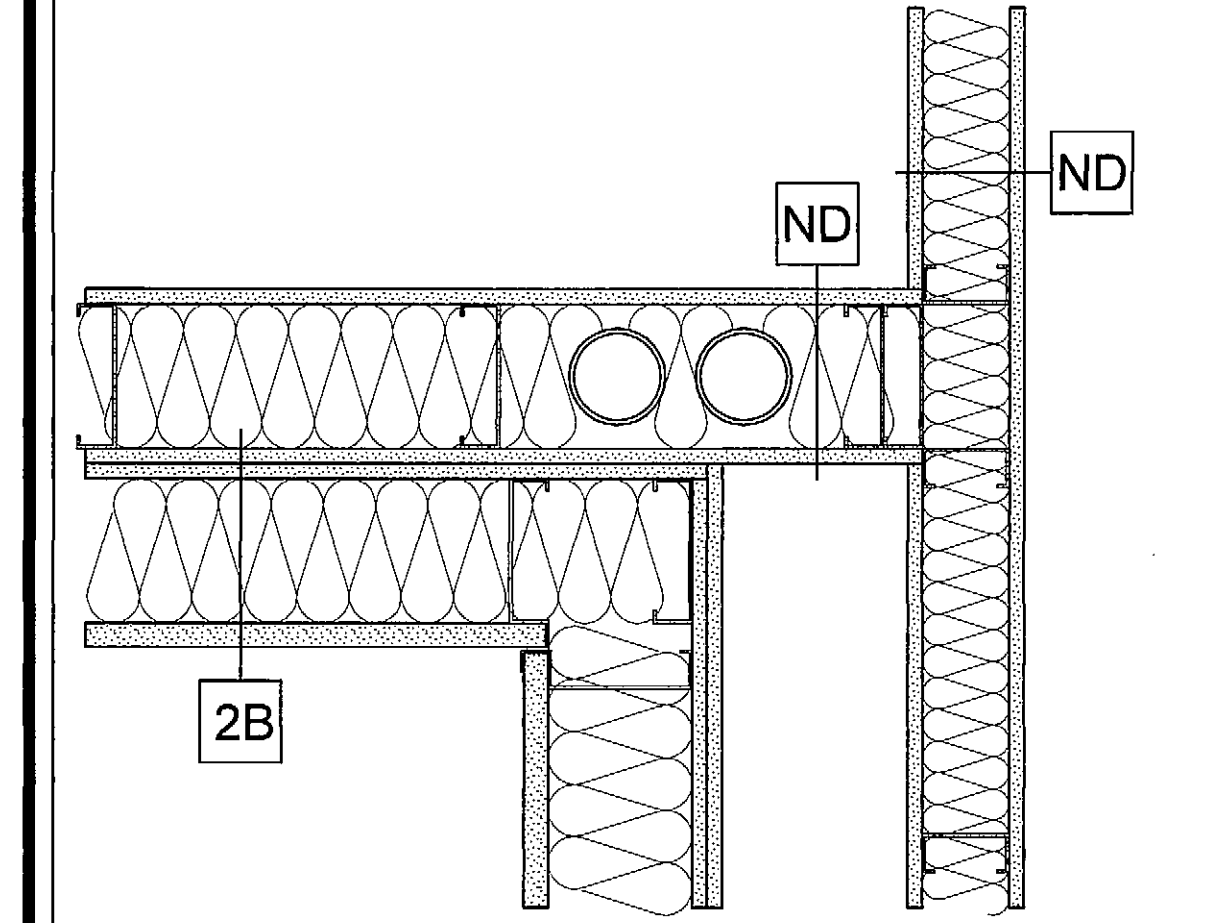

5 WALL DETAIL
A5.2 1-1/2" = 1'-0"

T:\00_TFH Projects\0422_Chestnut Street\Construction Documents\05-Details\0422-Plan\A5-1.dwg, 2/24/2006 10:27:26 AM, HP DesignJet 750C Plot (E..._A0).pc3