


CHESTNUT STREET LOFTS
URBAN REVITALIZATION PROJECT
BY CHESTNUT STREET LLC.
PORTLAND, MAINE

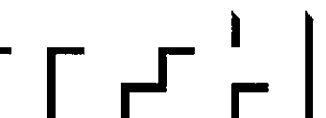

TFH ARCHITECTS
100 COMMERCIAL STREET
PORTLAND MAINE 04101
TELEPHONE 207 775 6141
ARCHITECTURE PLANNING

CONSULTANTS:
CIVIL:
Land Use Consultants
368 Riverside Street
Portland, ME 04103
207-433-2513
STRUCTURAL:
Structural Design Consulting
22 Olinwood Drive
Old Orchard Beach, ME 04054
207-934-8038
MECHANICAL:
Whitney Engineering
10 Danforth Street
Portland, ME 04101
207-474-7469
ELECTRICAL:
Bennett Engineering
7 Bennett Square
Freeport, ME 04032
207-855-0475

REVISIONS:

2 100% CONSTRUCTION DOCUMENTS
03.24.09

DATE: 12.7.05

PROJECT No. 0422

DRAWN BY: WFA


CHECKED BY: TST

SCALE: AS NOTED


SHEET TITLE:

SECTION DETAILS


A5.5

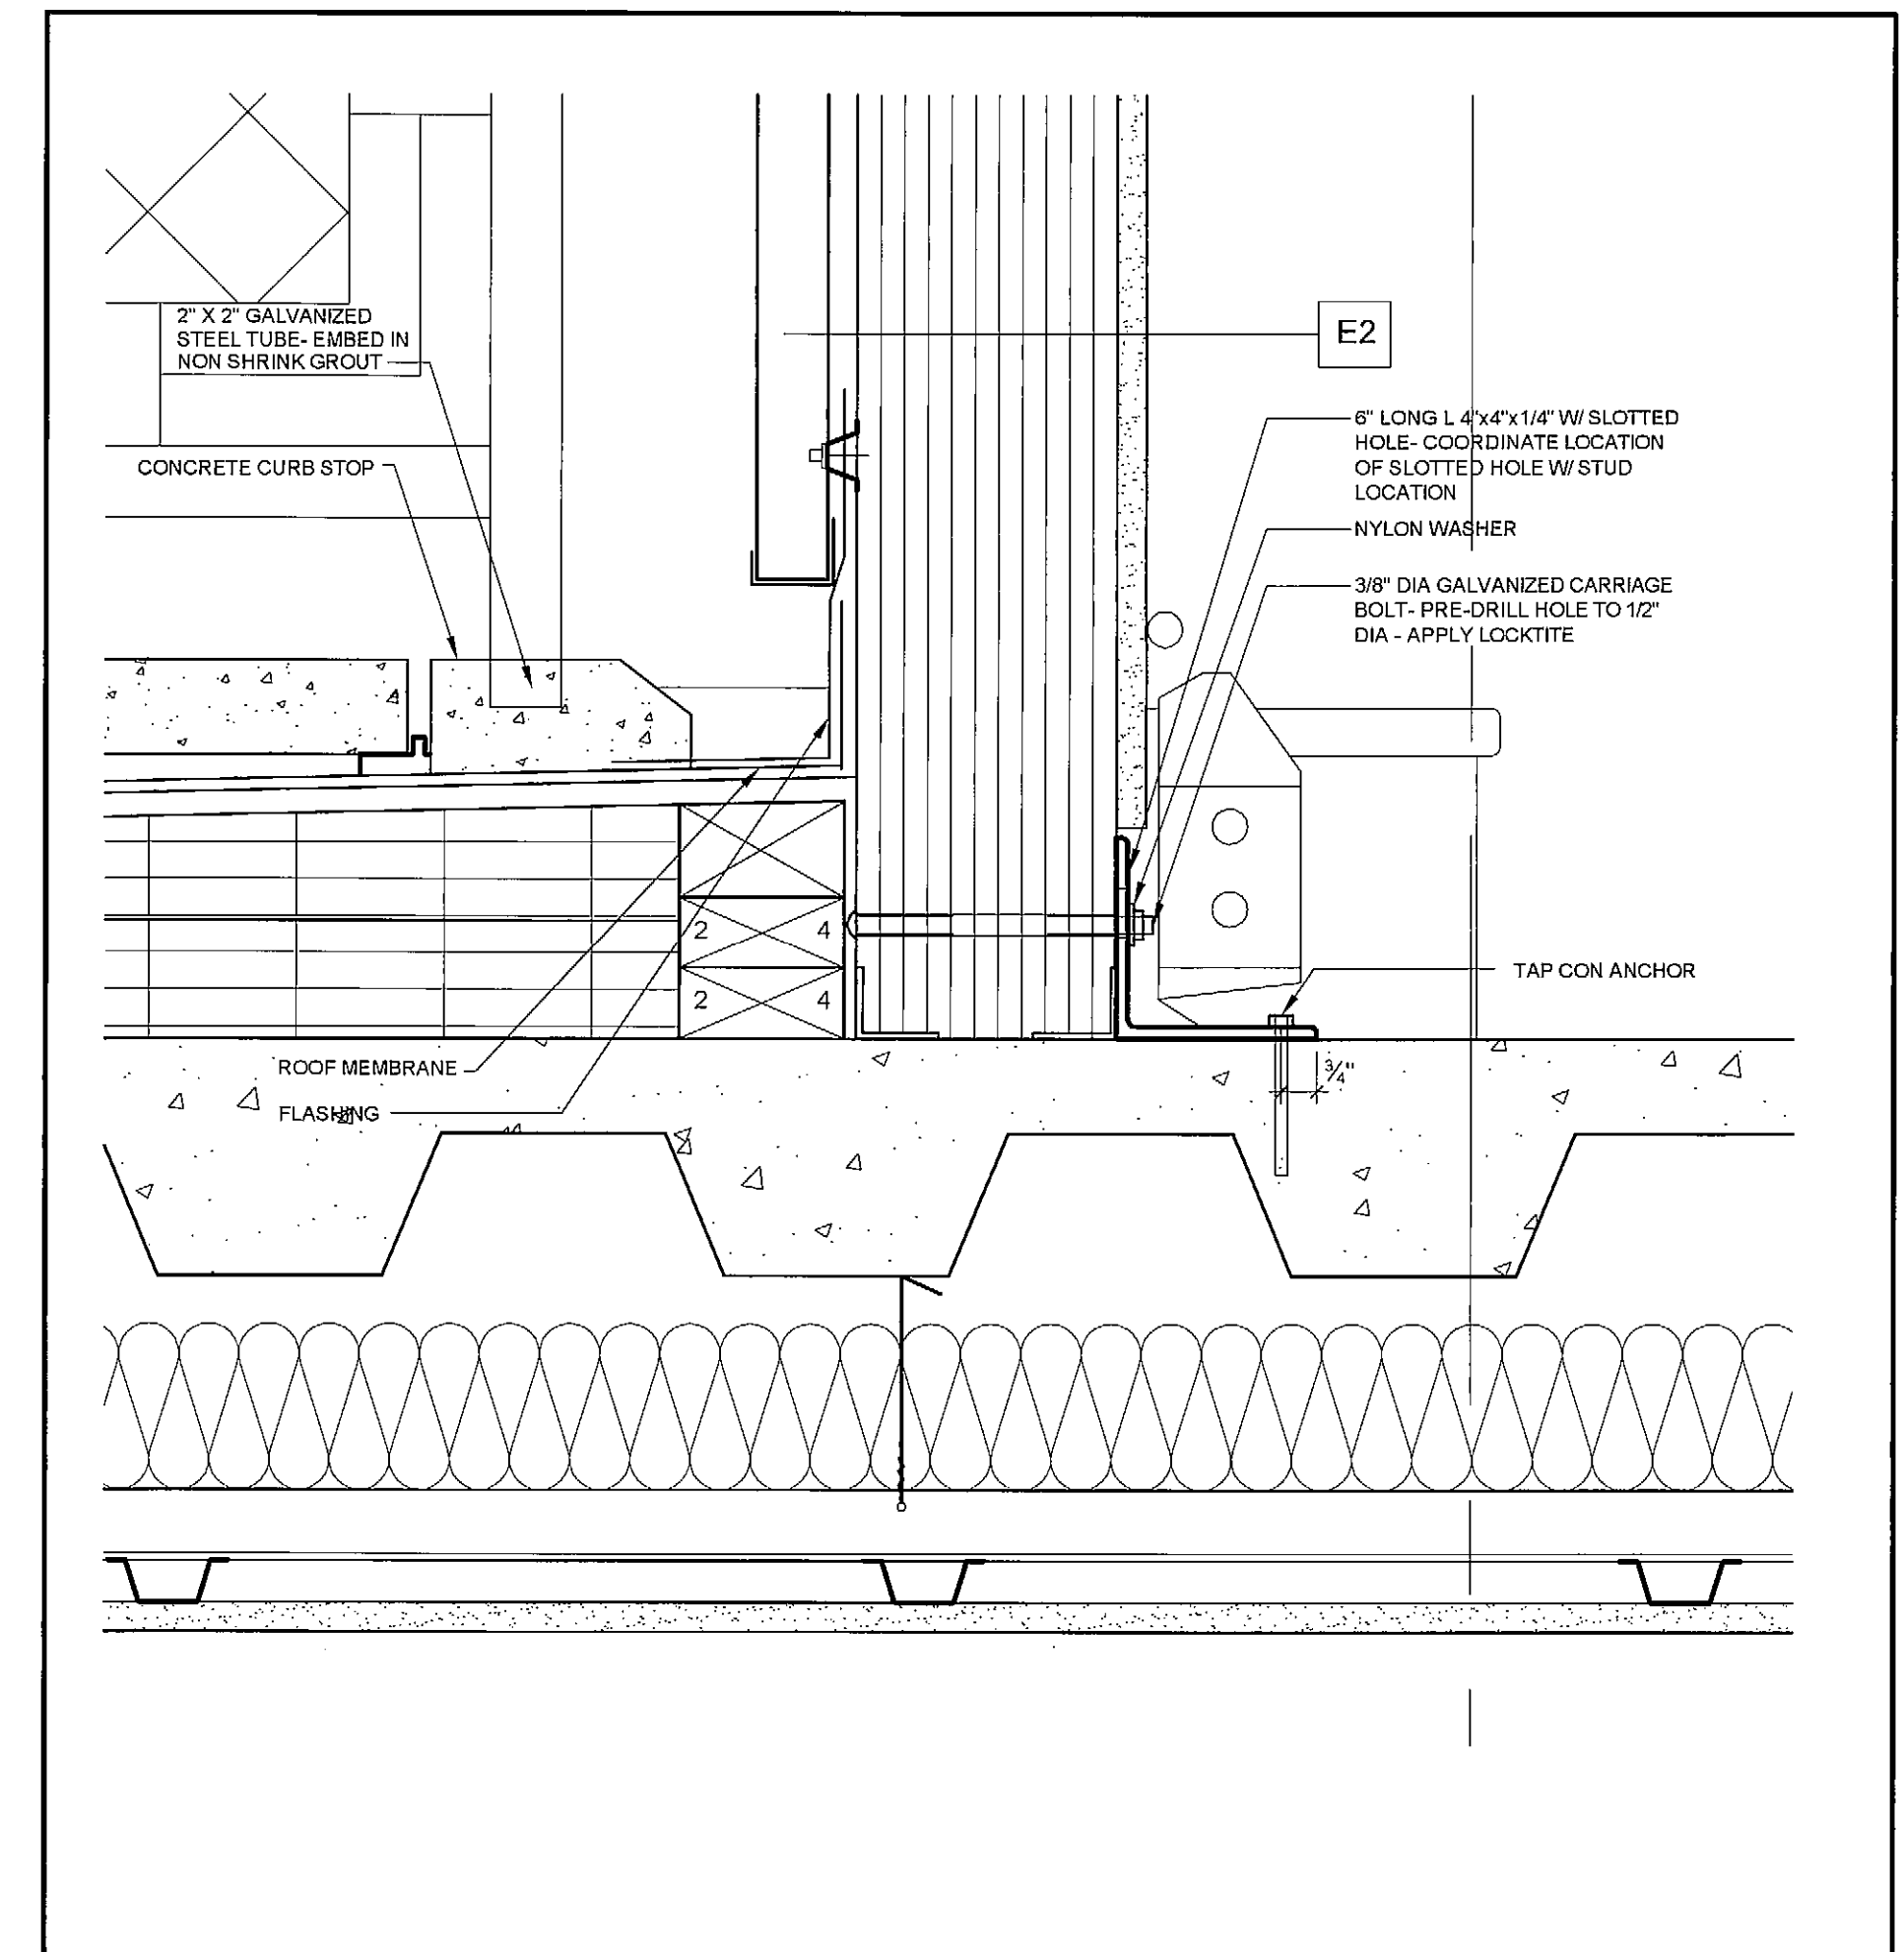


4 EXTERIOR DETAIL AT PANEL TO FLOOR/ROOF CONNECTION
A5.5 3" = 1'-0"

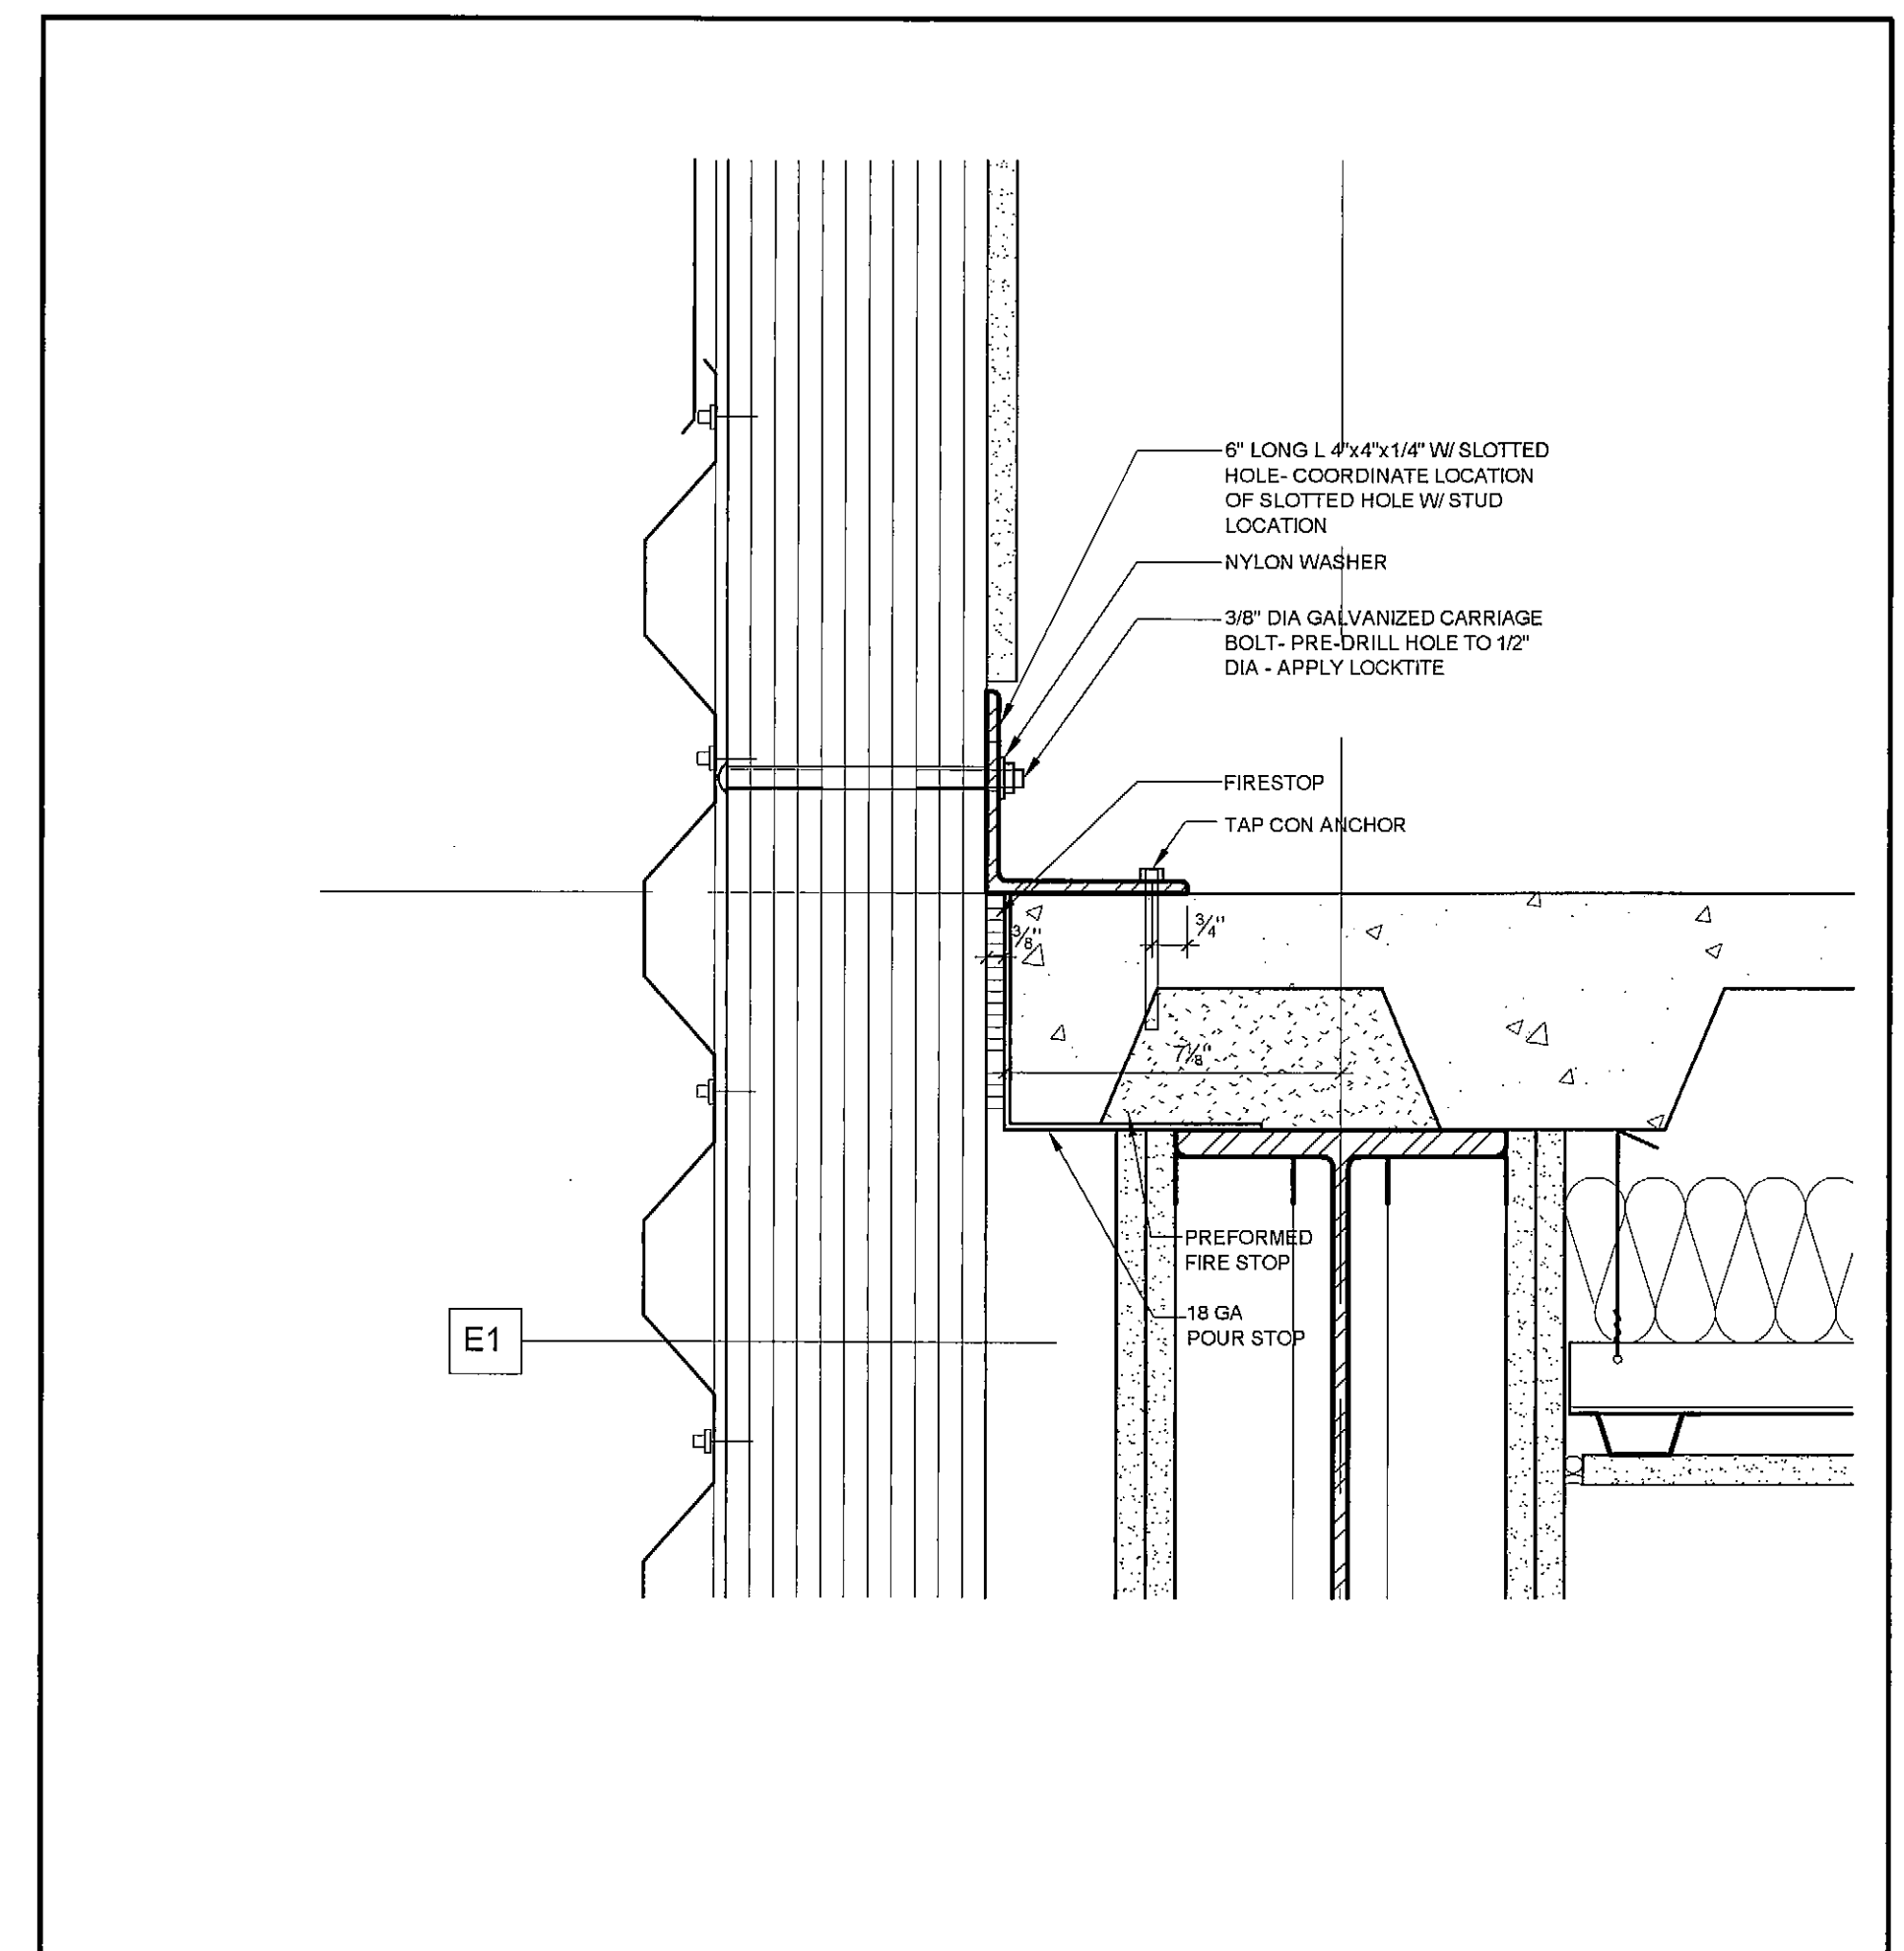


1 EXTERIOR DETAIL AT PANEL TO FLOOR CONNECTION
A5.5 3" = 1'-0"

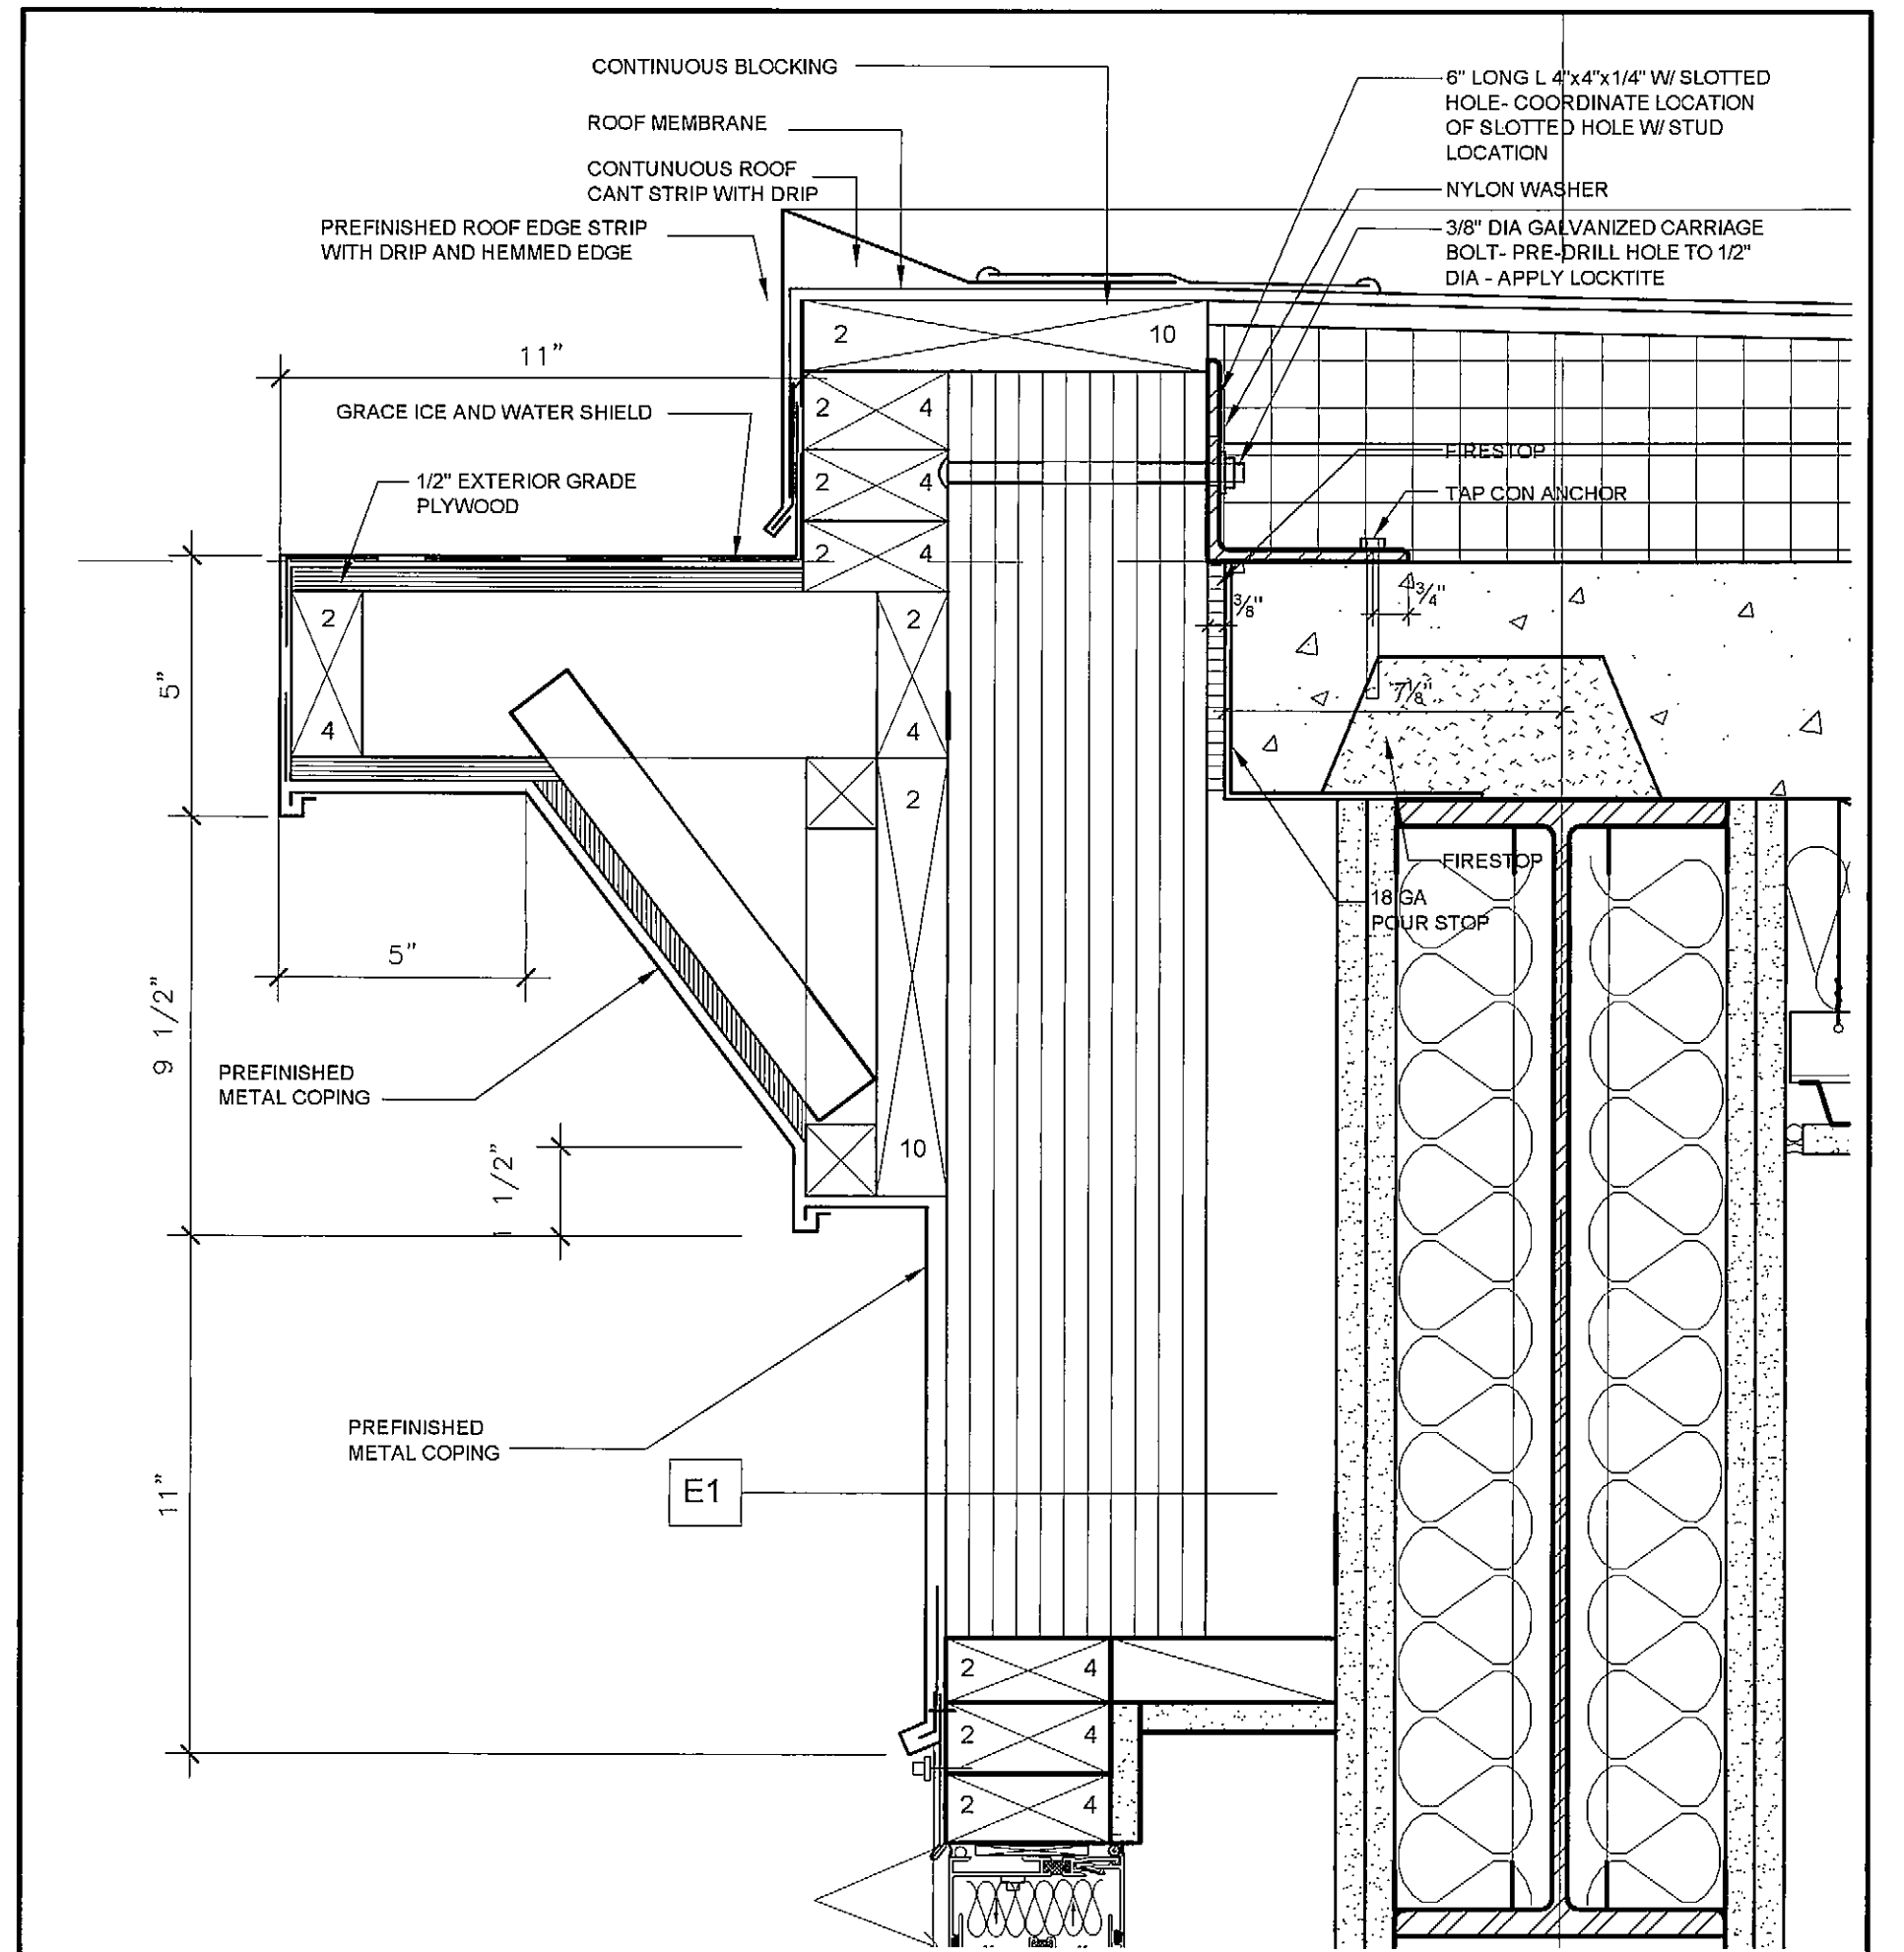


5 EXTERIOR DETAIL AT CORNICE
A5.5 3" = 1'-0"

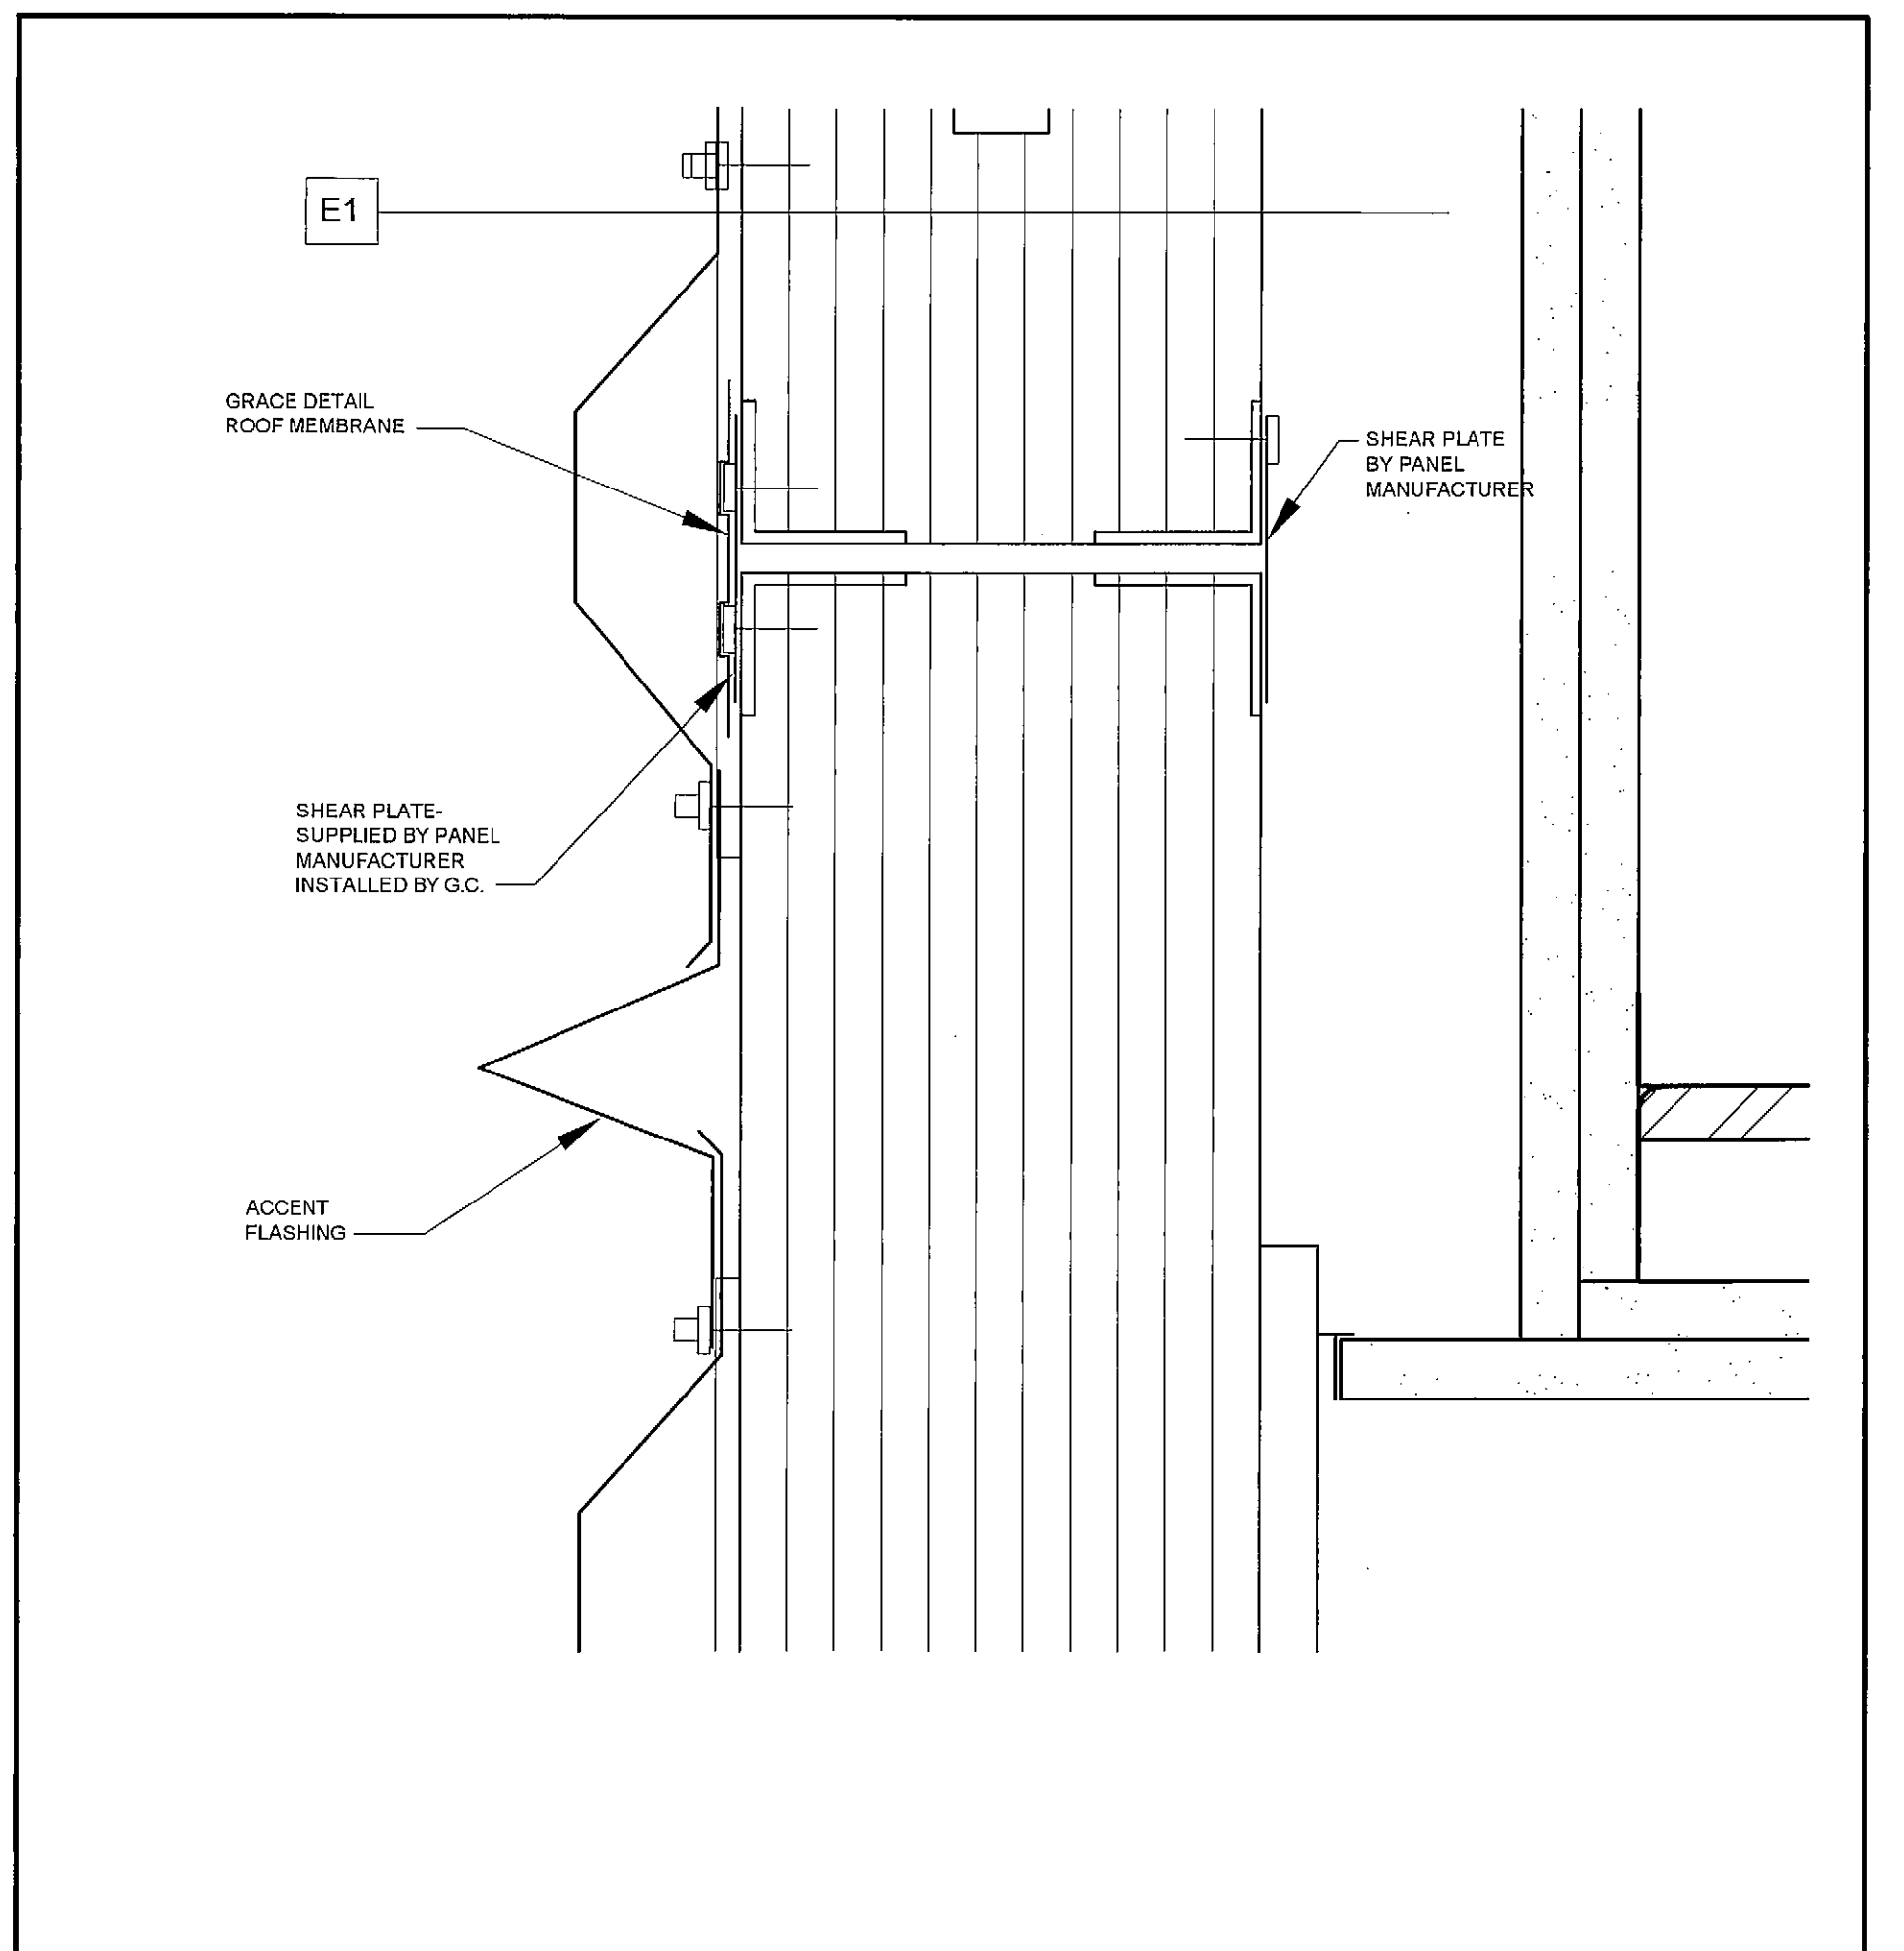

2 EXTERIOR DETAIL AT PANEL TO PANEL CONNECTION
A5.5 6" = 1'-0"

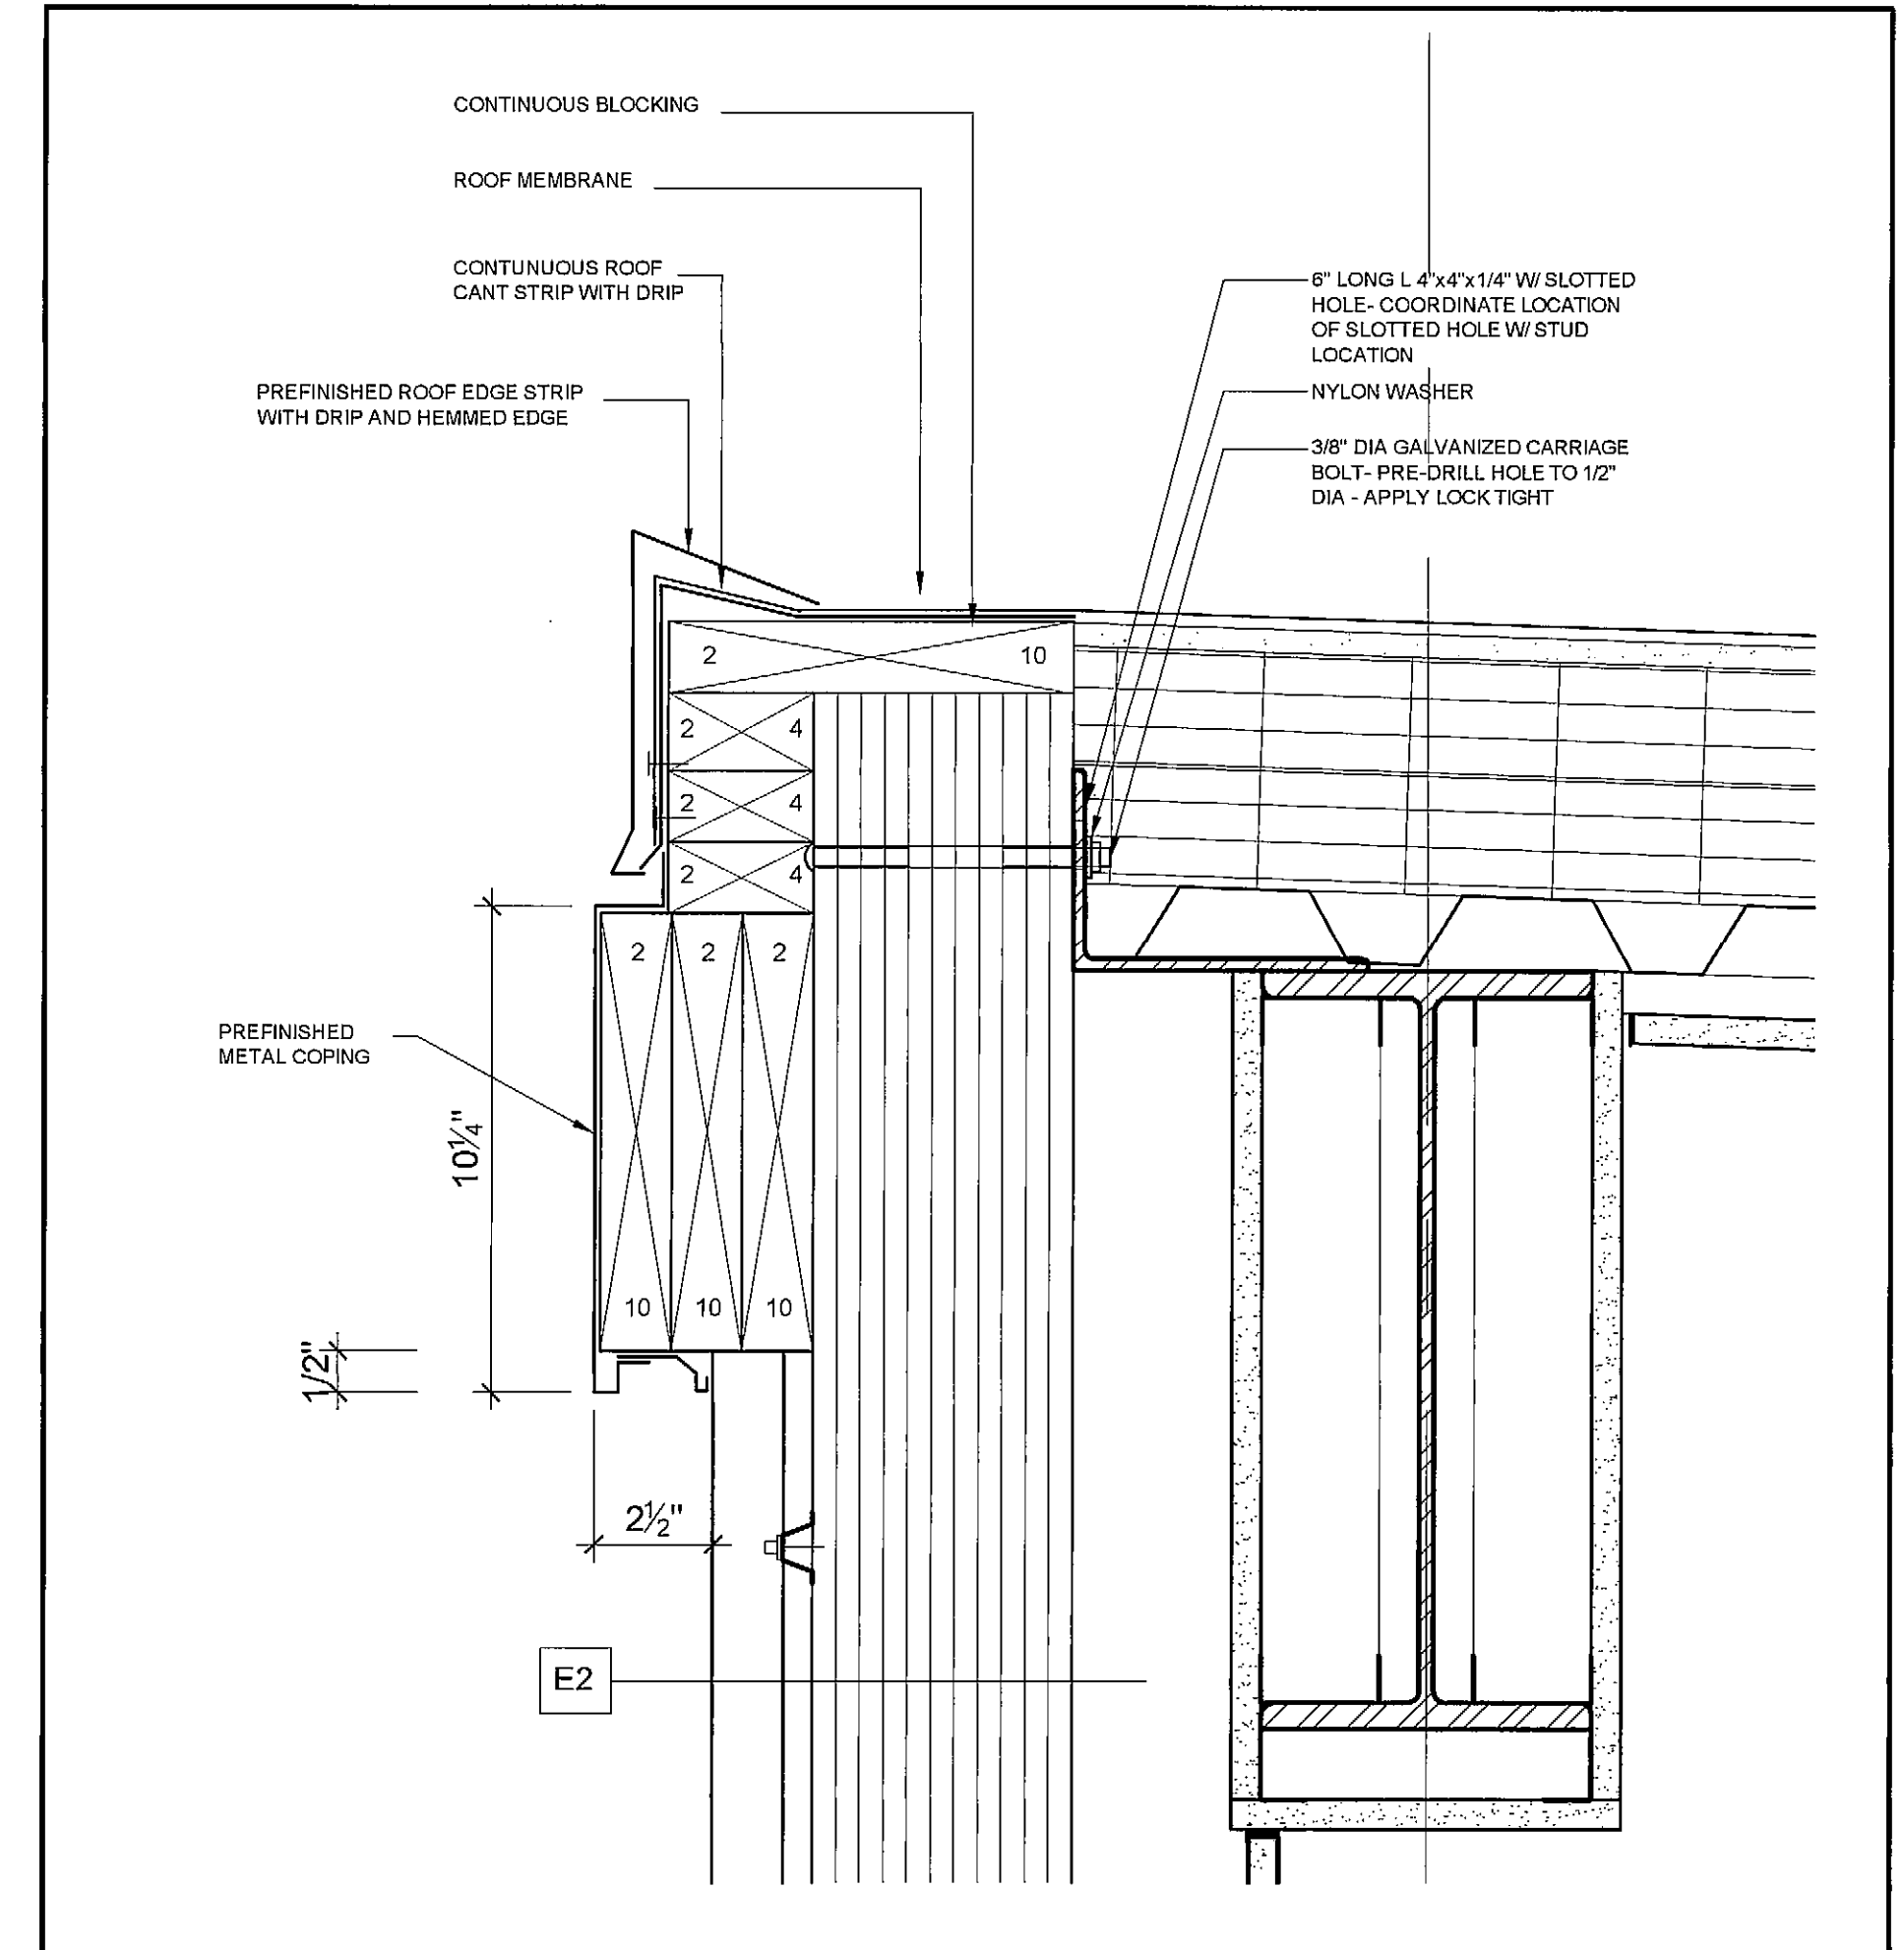

6 EXTERIOR DETAIL AT CORNICE
A5.5 3" = 1'-0"

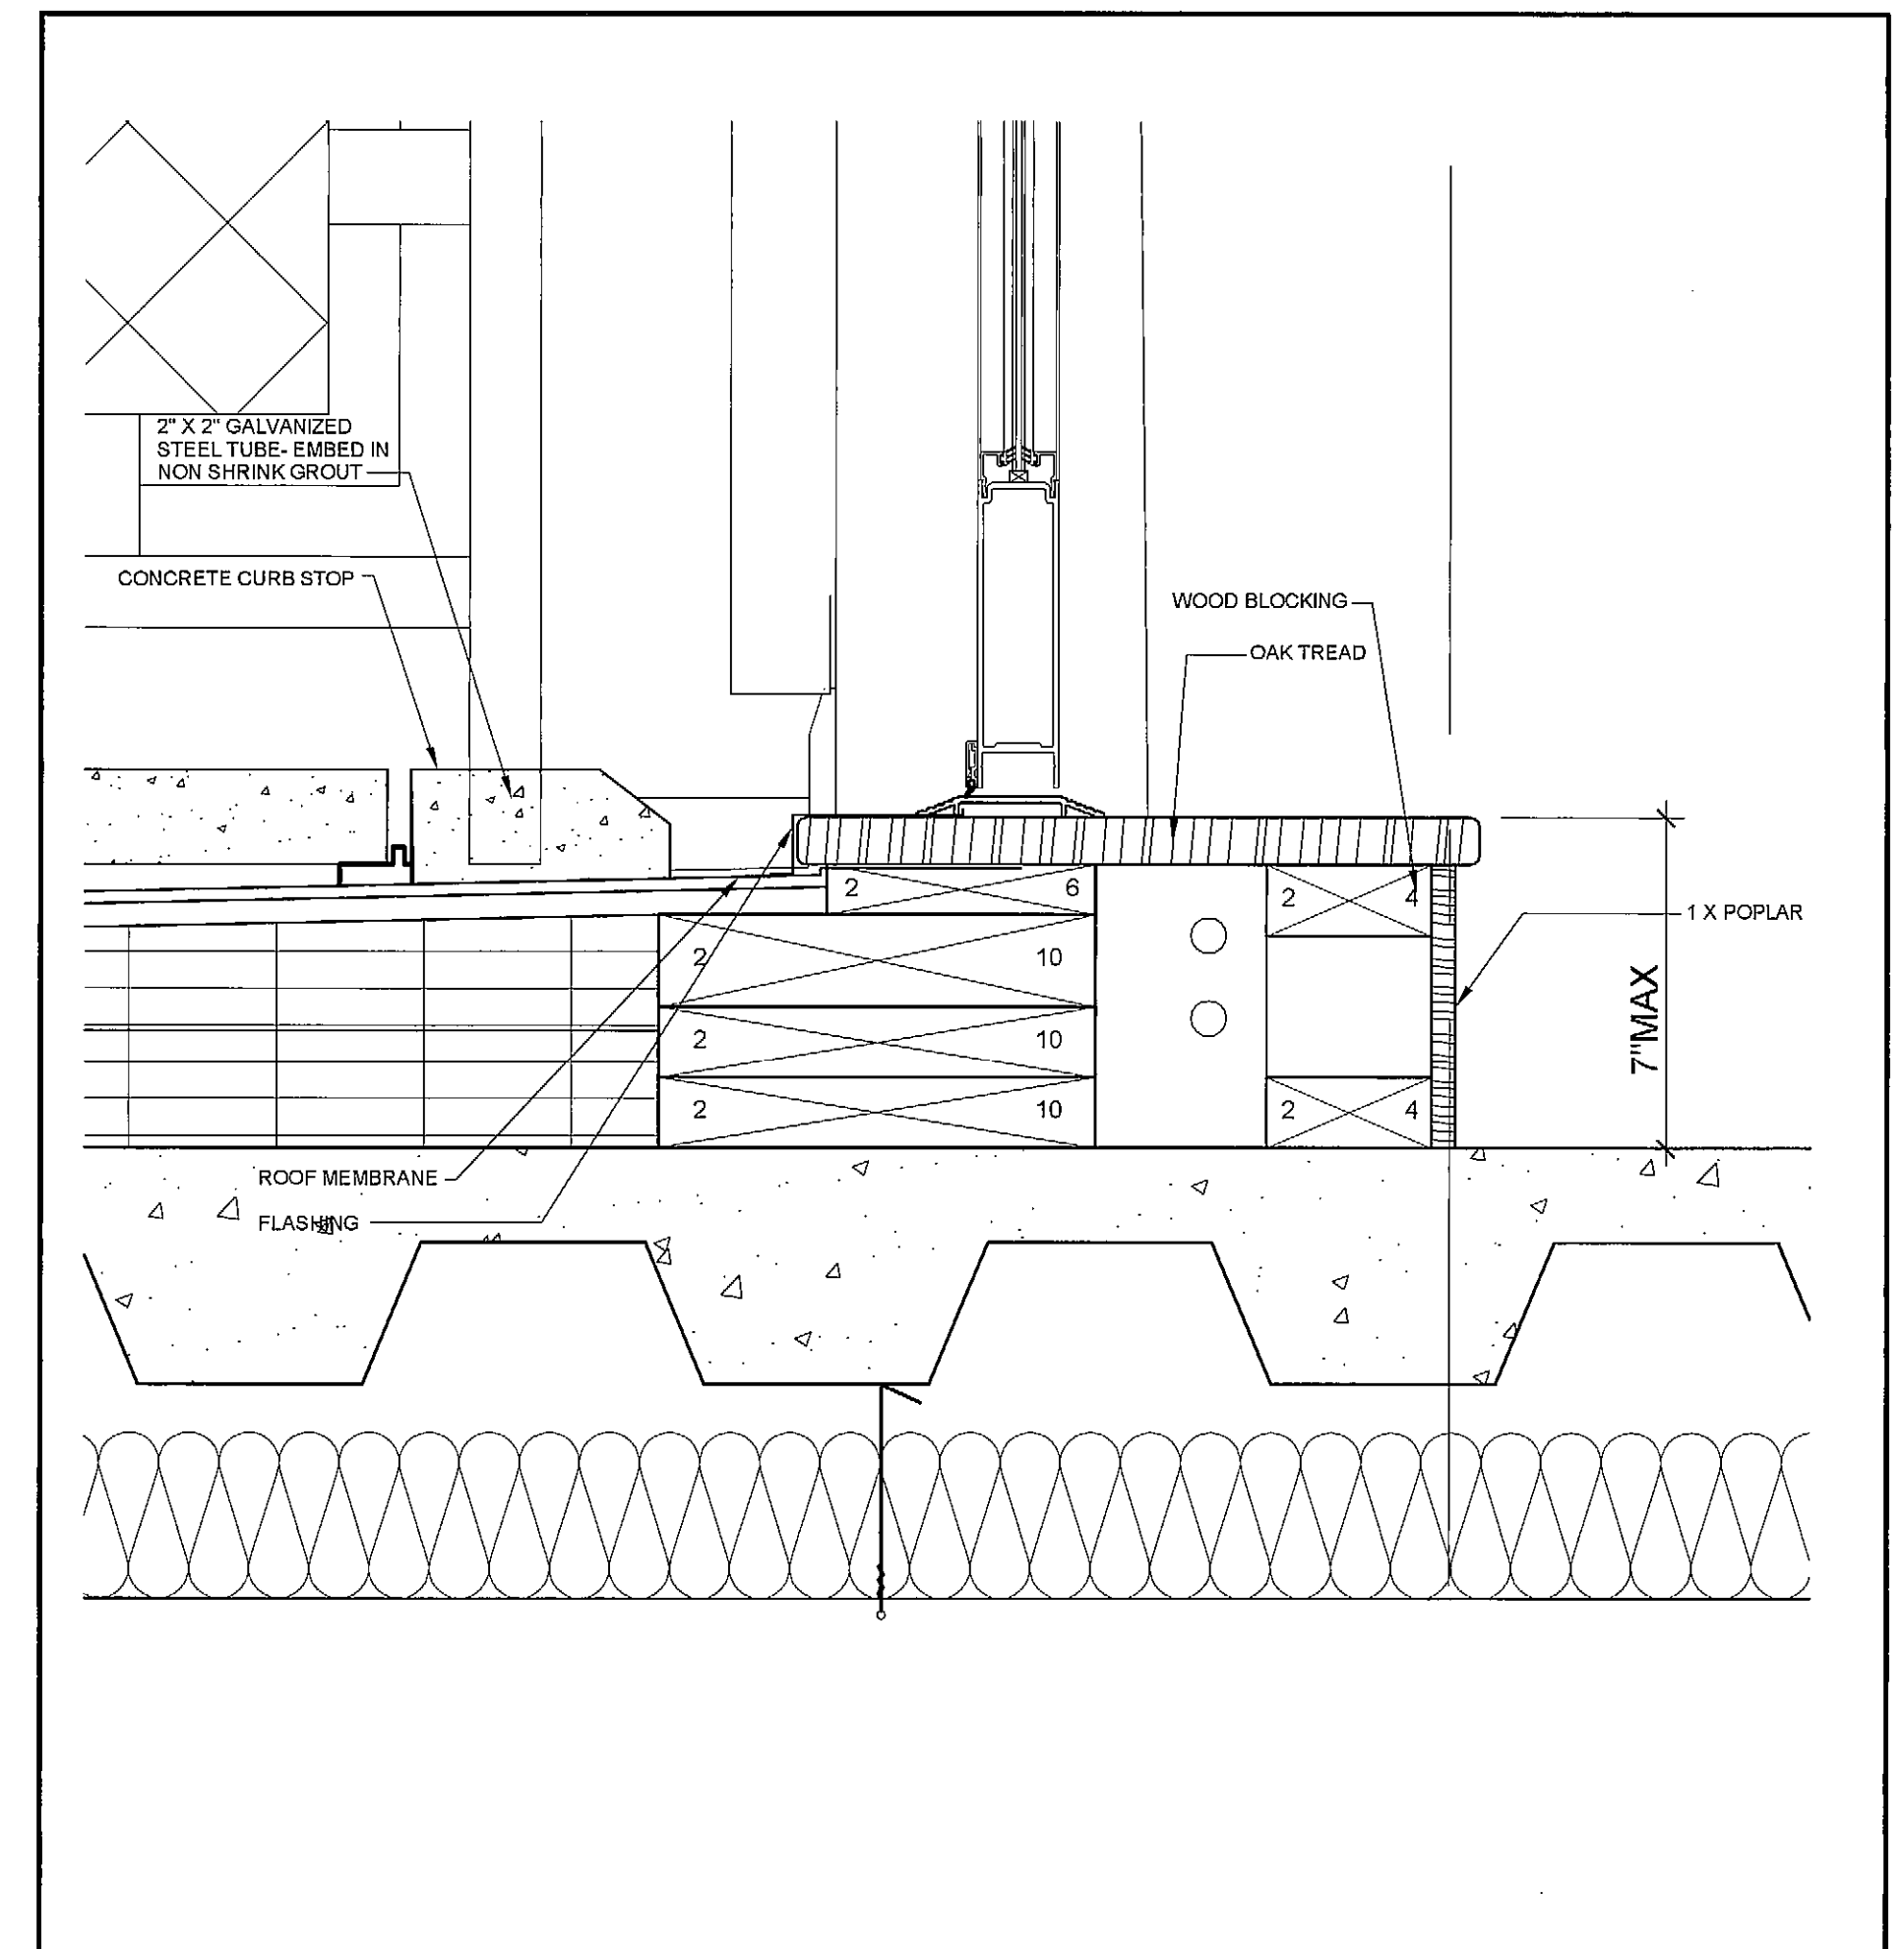

3 EXTERIOR DETAIL AT ROOF DECK SILL
A5.5 3" = 1'-0"

T:\001_TFH Projects\0422_Chestnut Street\Construction Documents\05-Details\0422-Section Details\A5.5-01.dwg, 2/24/2006 8:58:16 AM, HP Design-441 7500 (E:\A) Color.pct