


© 2005 TFH ARCHITECTS

# CHESTNUT STREET LOFTS

URBAN REVITALIZATION PROJECT  
BY CHESTNUT STREET LLC.  
PORTLAND, MAINE

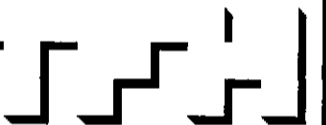

TFH ARCHITECTS  
100 COMMERCIAL STREET  
PORTLAND MAINE 04101  
TELEPHONE 207 775 6141  
ARCHITECTURE PLANNING

CONSULTANTS:  
**CIVIL:**  
Land Use Consultants  
855 Riverside Street  
Portland, ME 04103  
207-478-9315  
**STRUCTURAL:**  
Structural Design Consulting  
22 Oakmont Drive  
Old Orchard Beach, ME 04054  
207-934-8038  
**MECHANICAL:**  
Wilney Engineering  
10 Dunforth Street  
Portland, ME 04101  
207-474-7460  
**ELECTRICAL:**  
Bennett Engineering  
7 Bennett Road  
Fryeburg, ME 04032  
207-865-8475

REVISIONS:

2 100% CONSTRUCTION DOCUMENTS  
02.24.05

DATE: 12.7.05

PROJECT No. 0422

DRAWN BY: WFA


CHECKED BY: TST

SCALE: AS NOTED


SHEET TITLE:

SECTION DETAILS


# A5.6

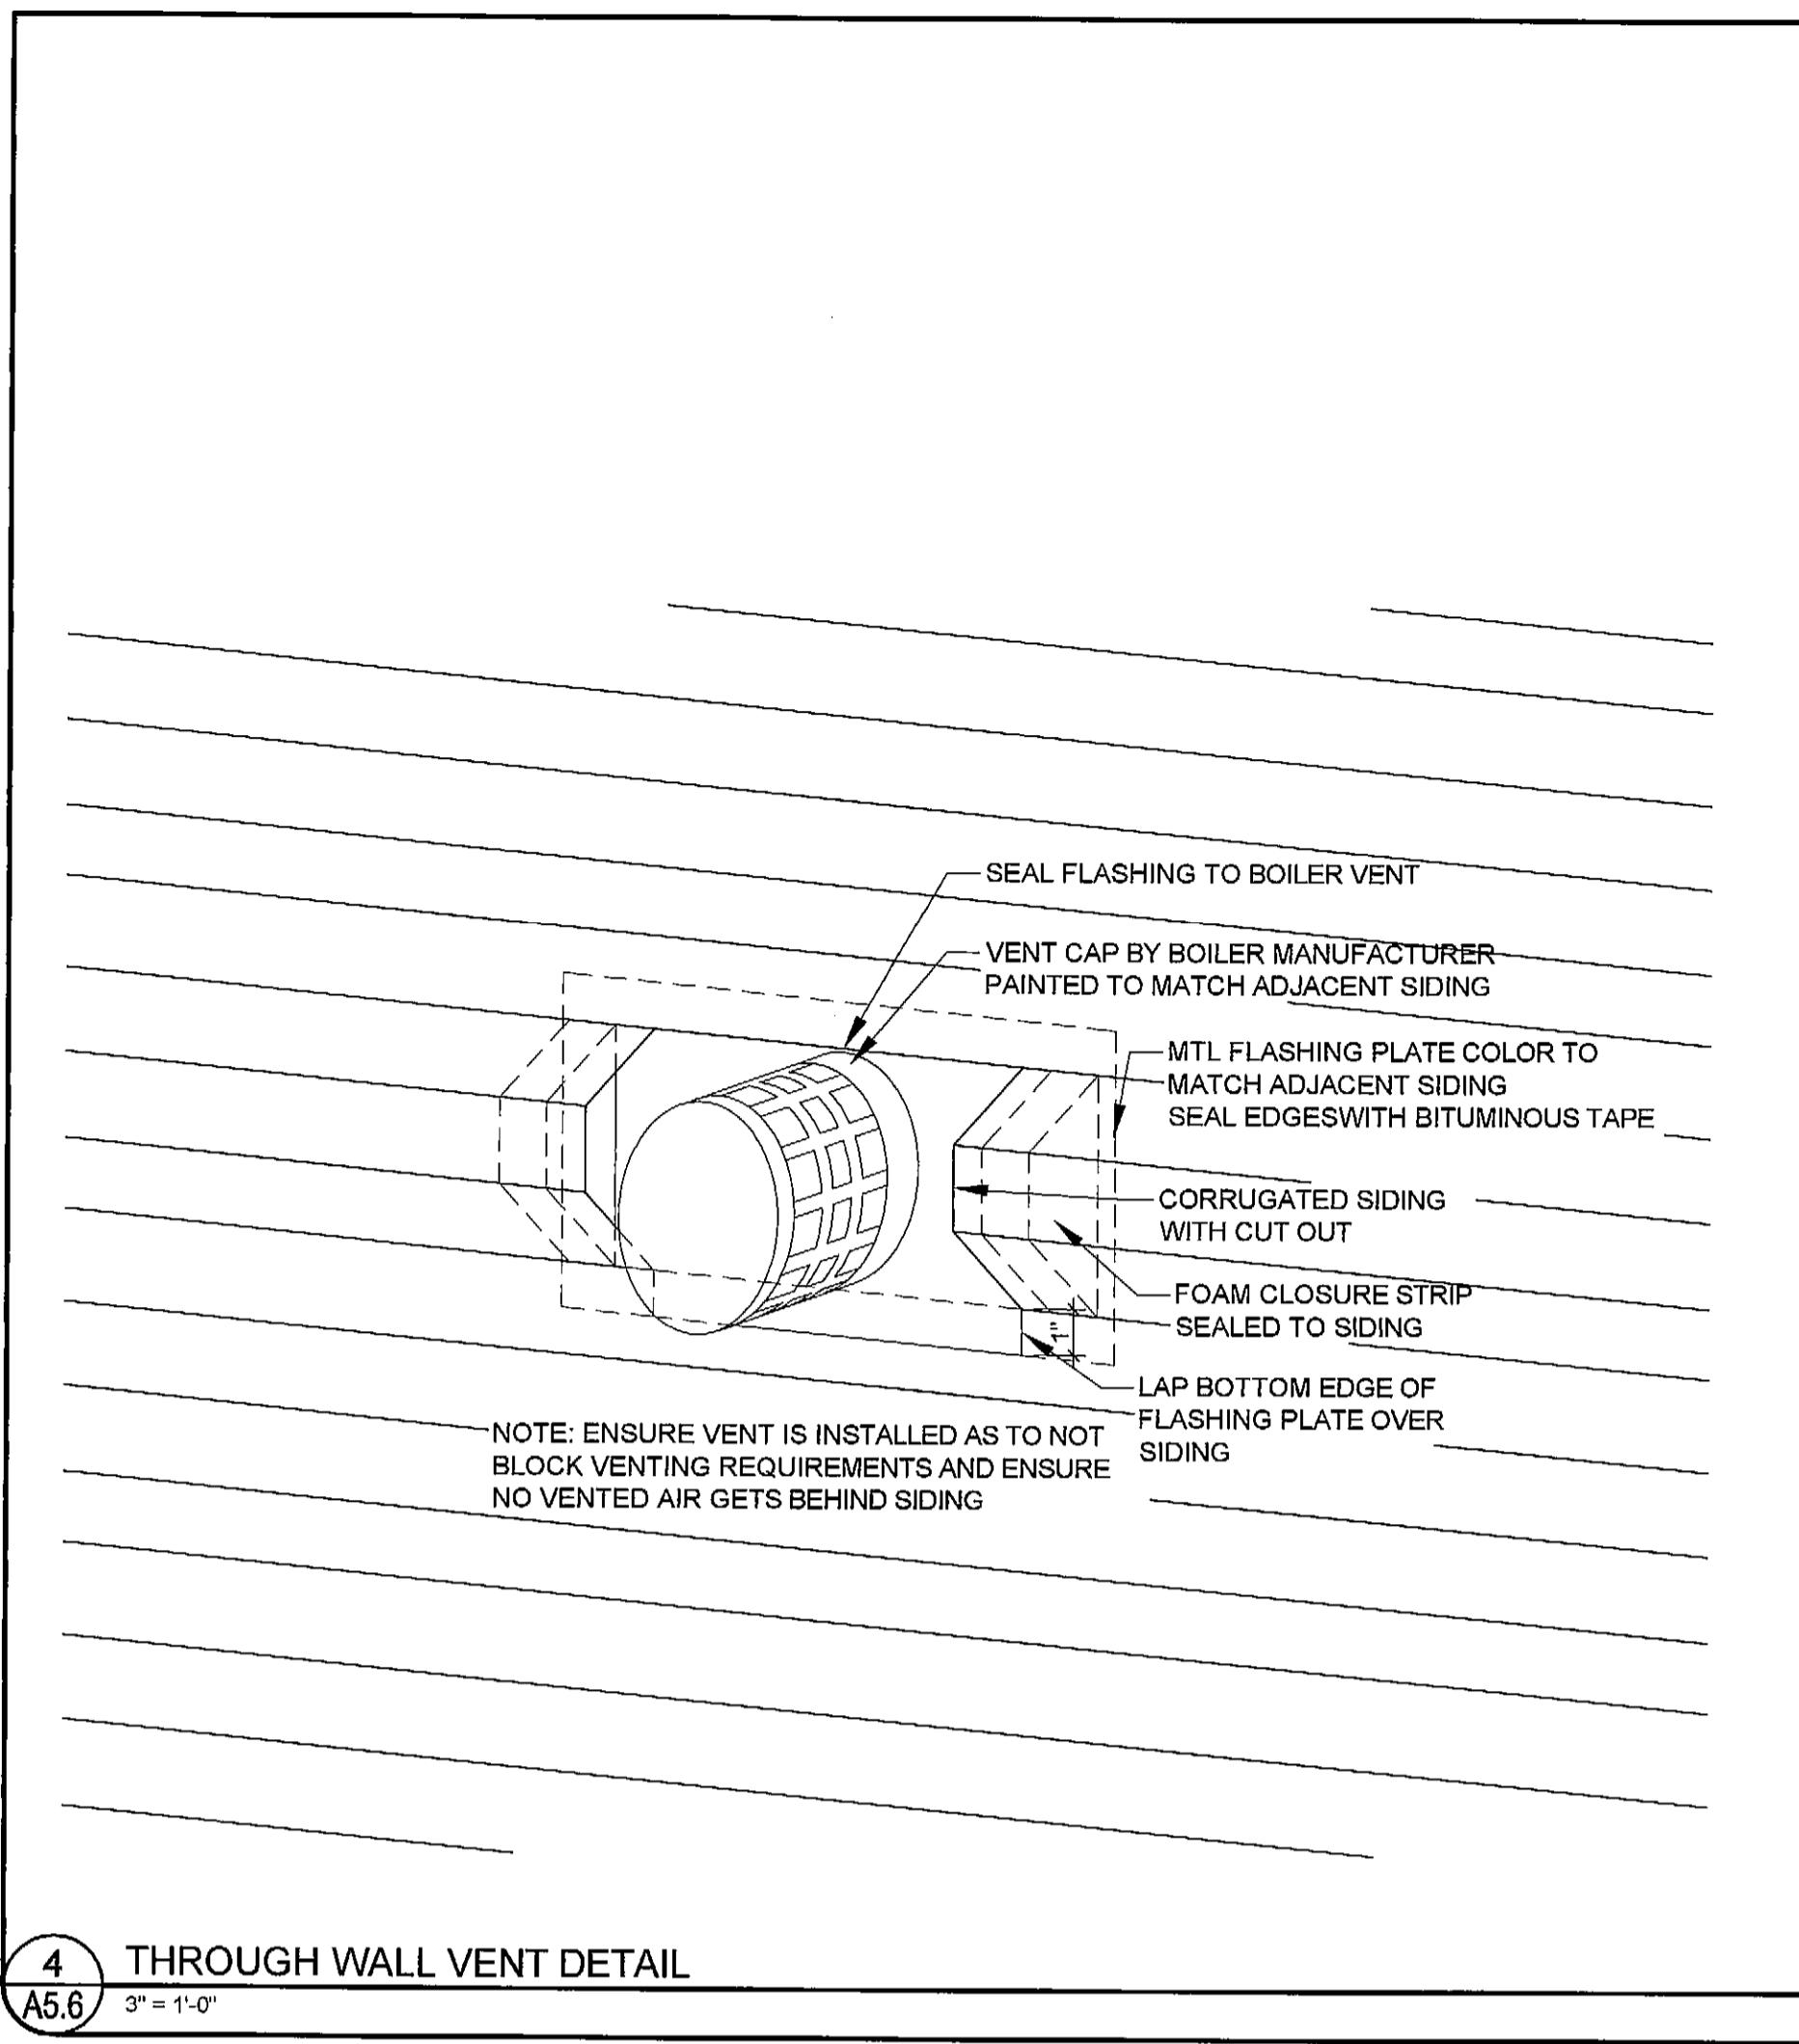


4 THROUGH WALL VENT DETAIL  
A5.6 3" = 1'-0"

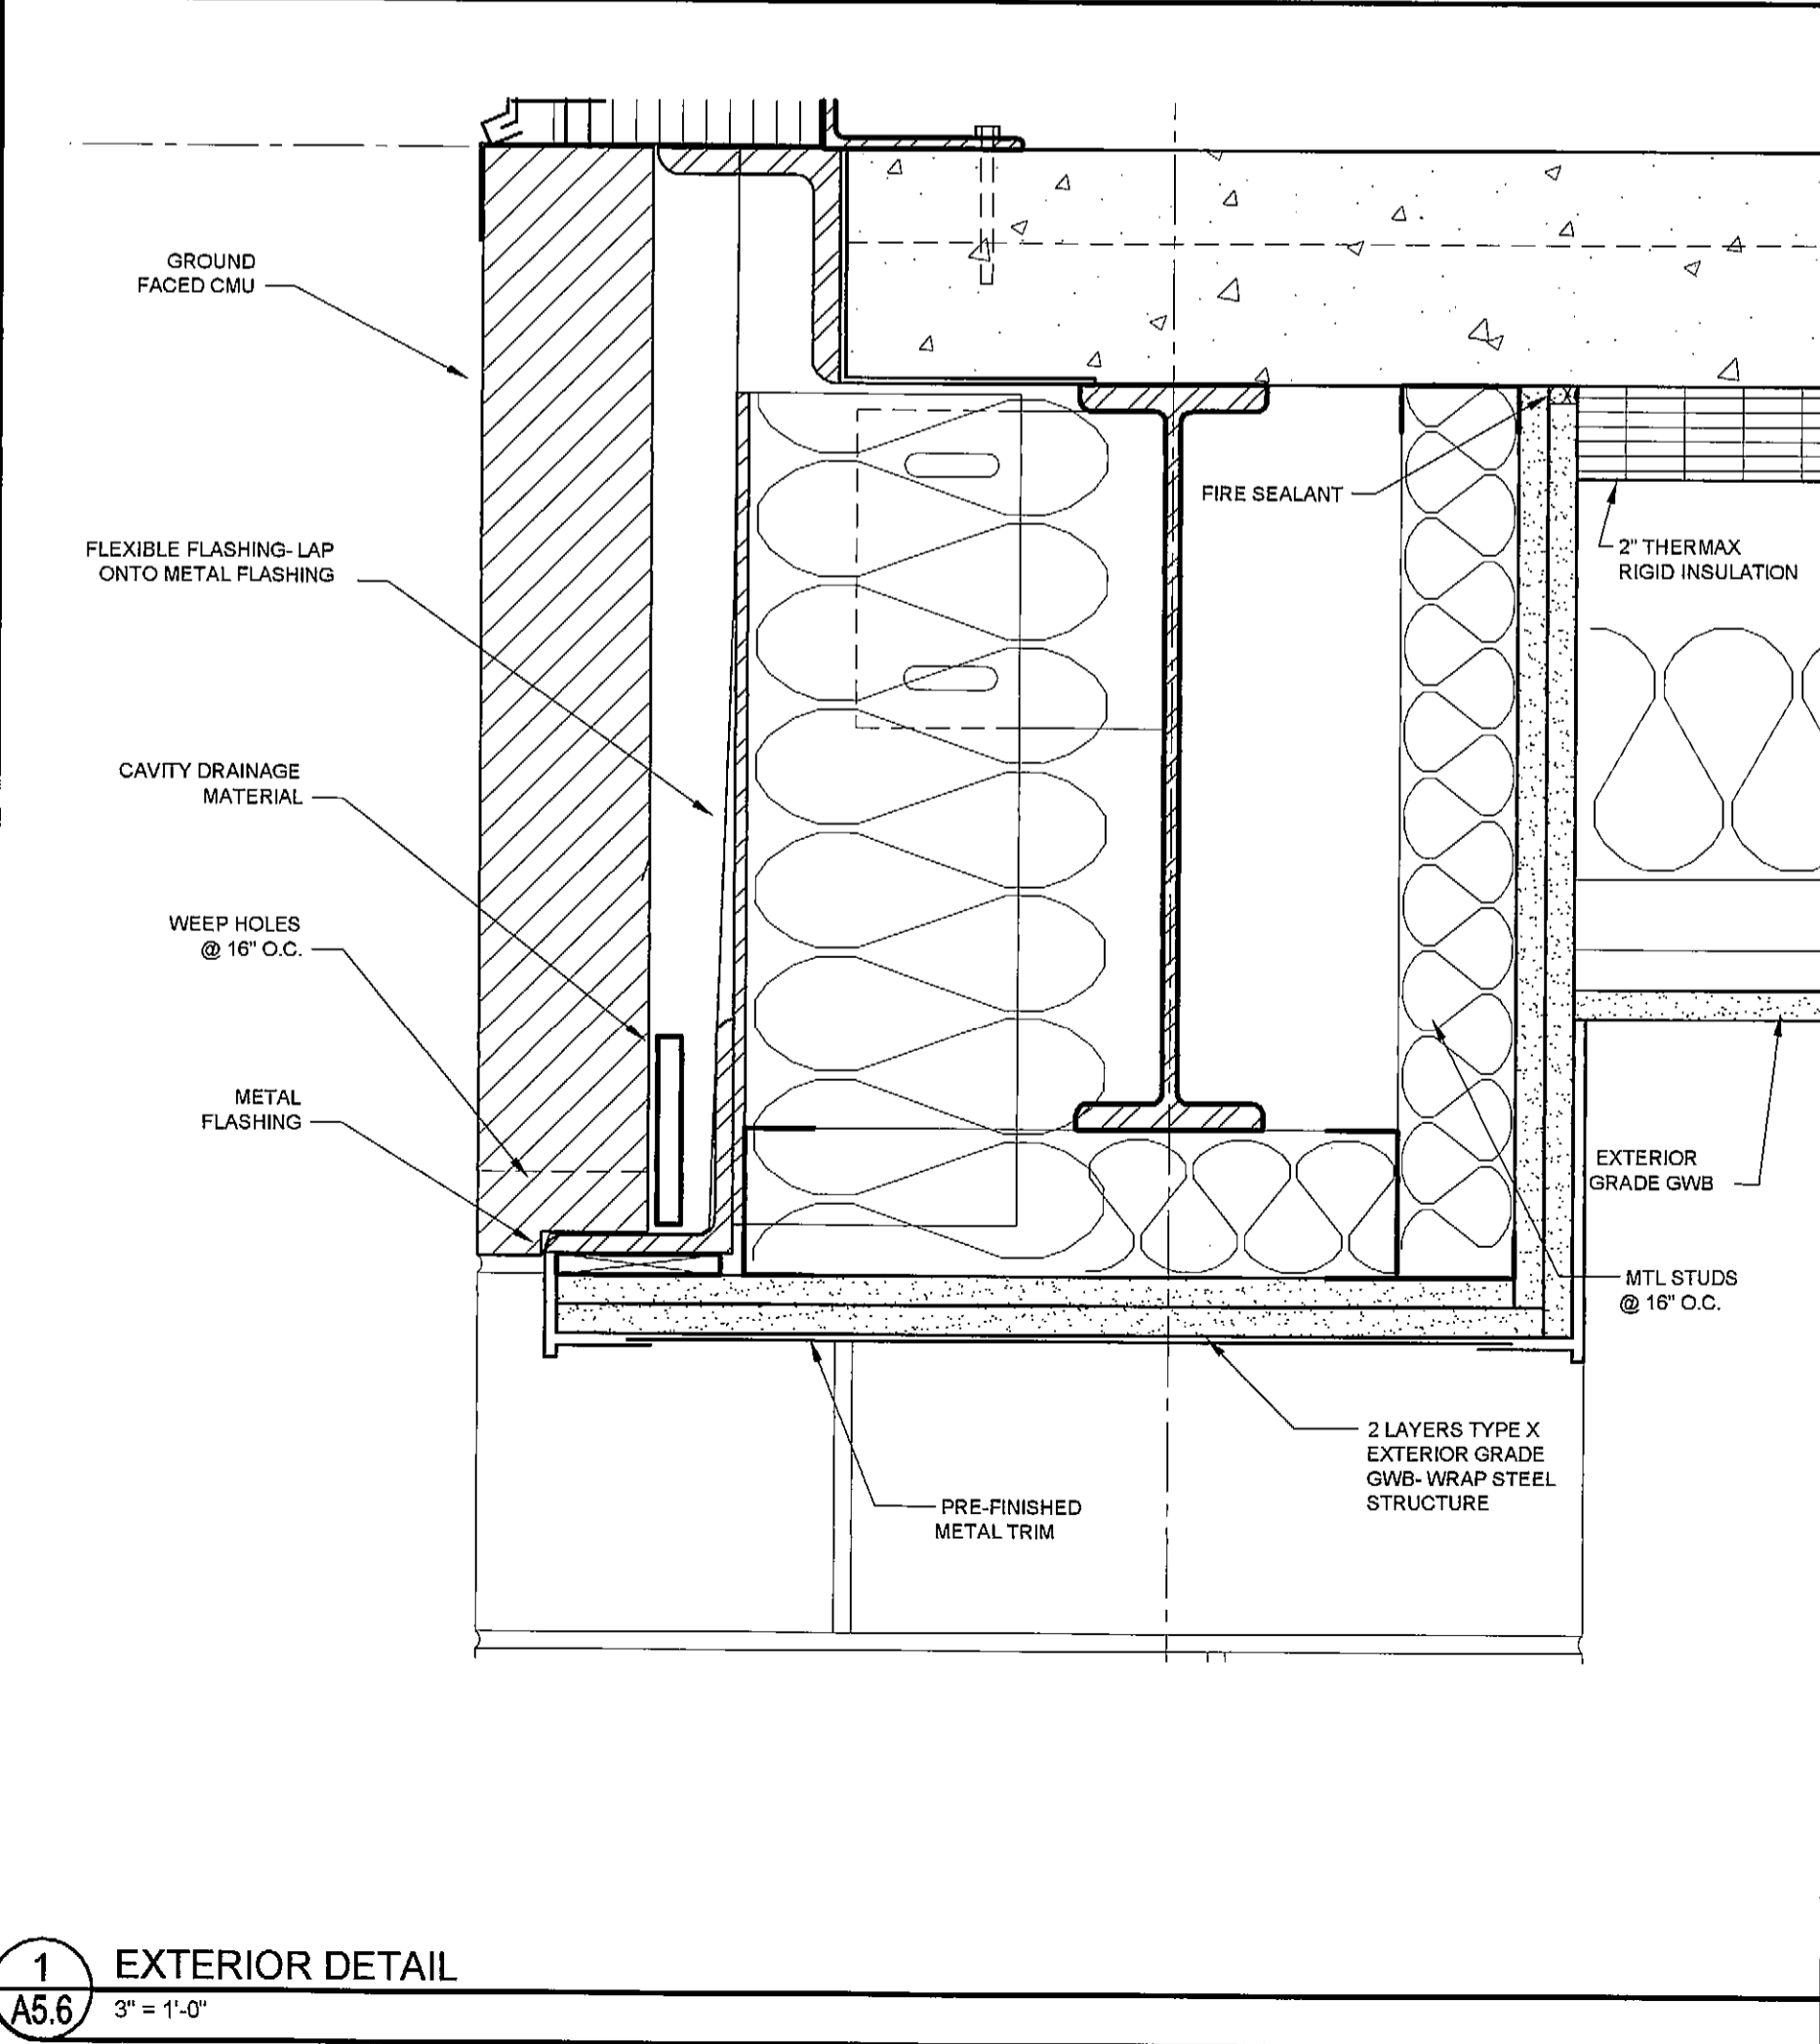


1 EXTERIOR DETAIL  
A5.6 3" = 1'-0"

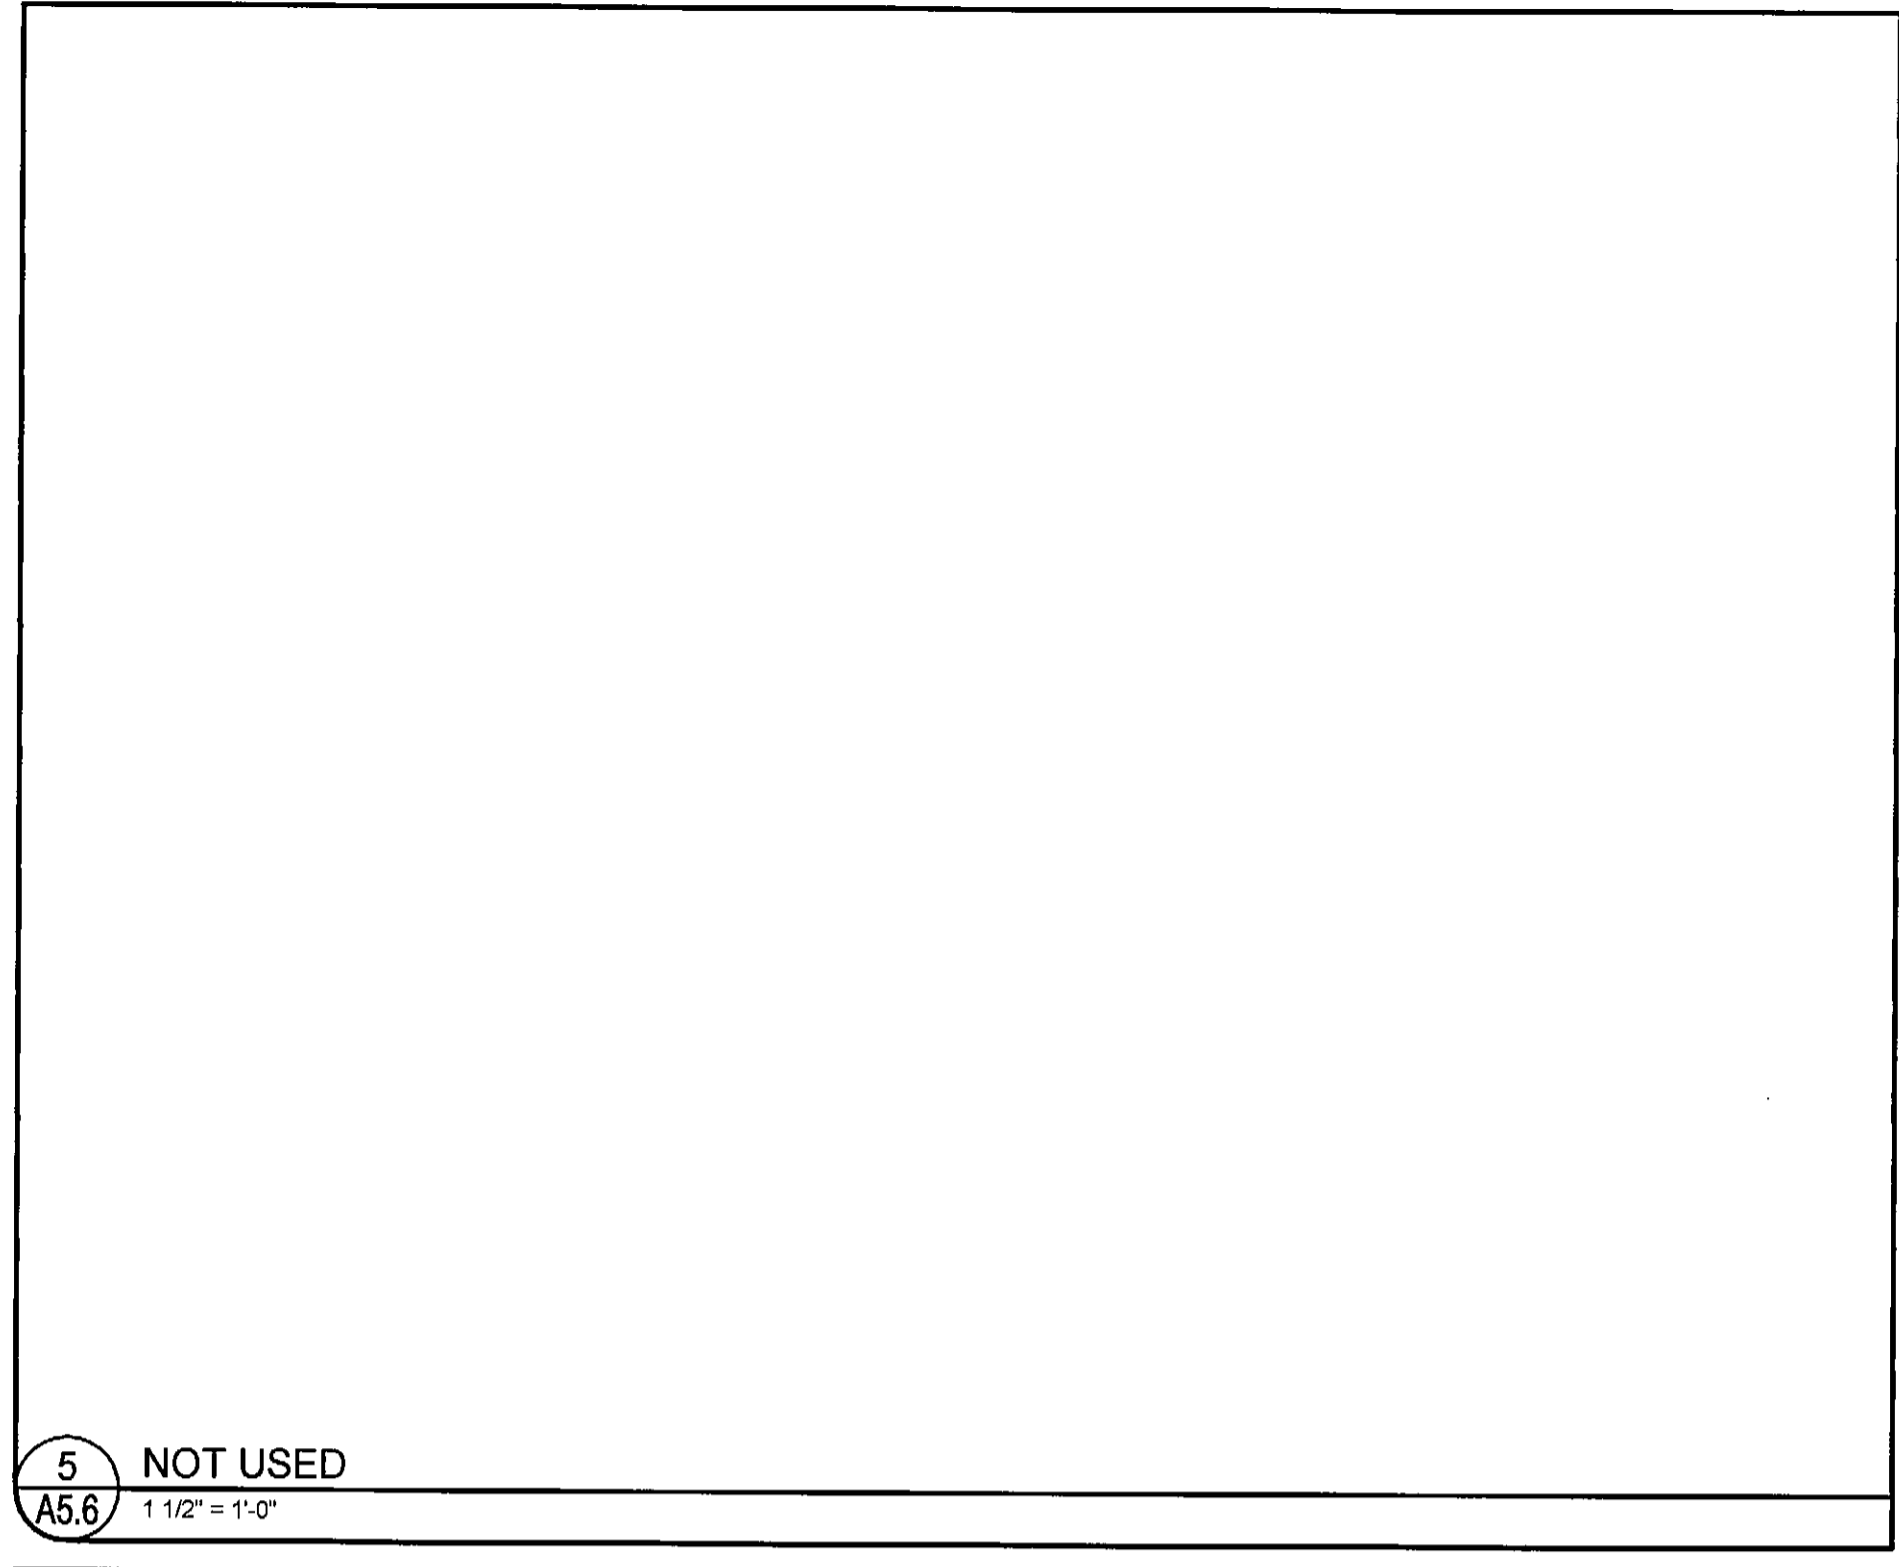


5 NOT USED  
A5.6 1 1/2" = 1'-0"

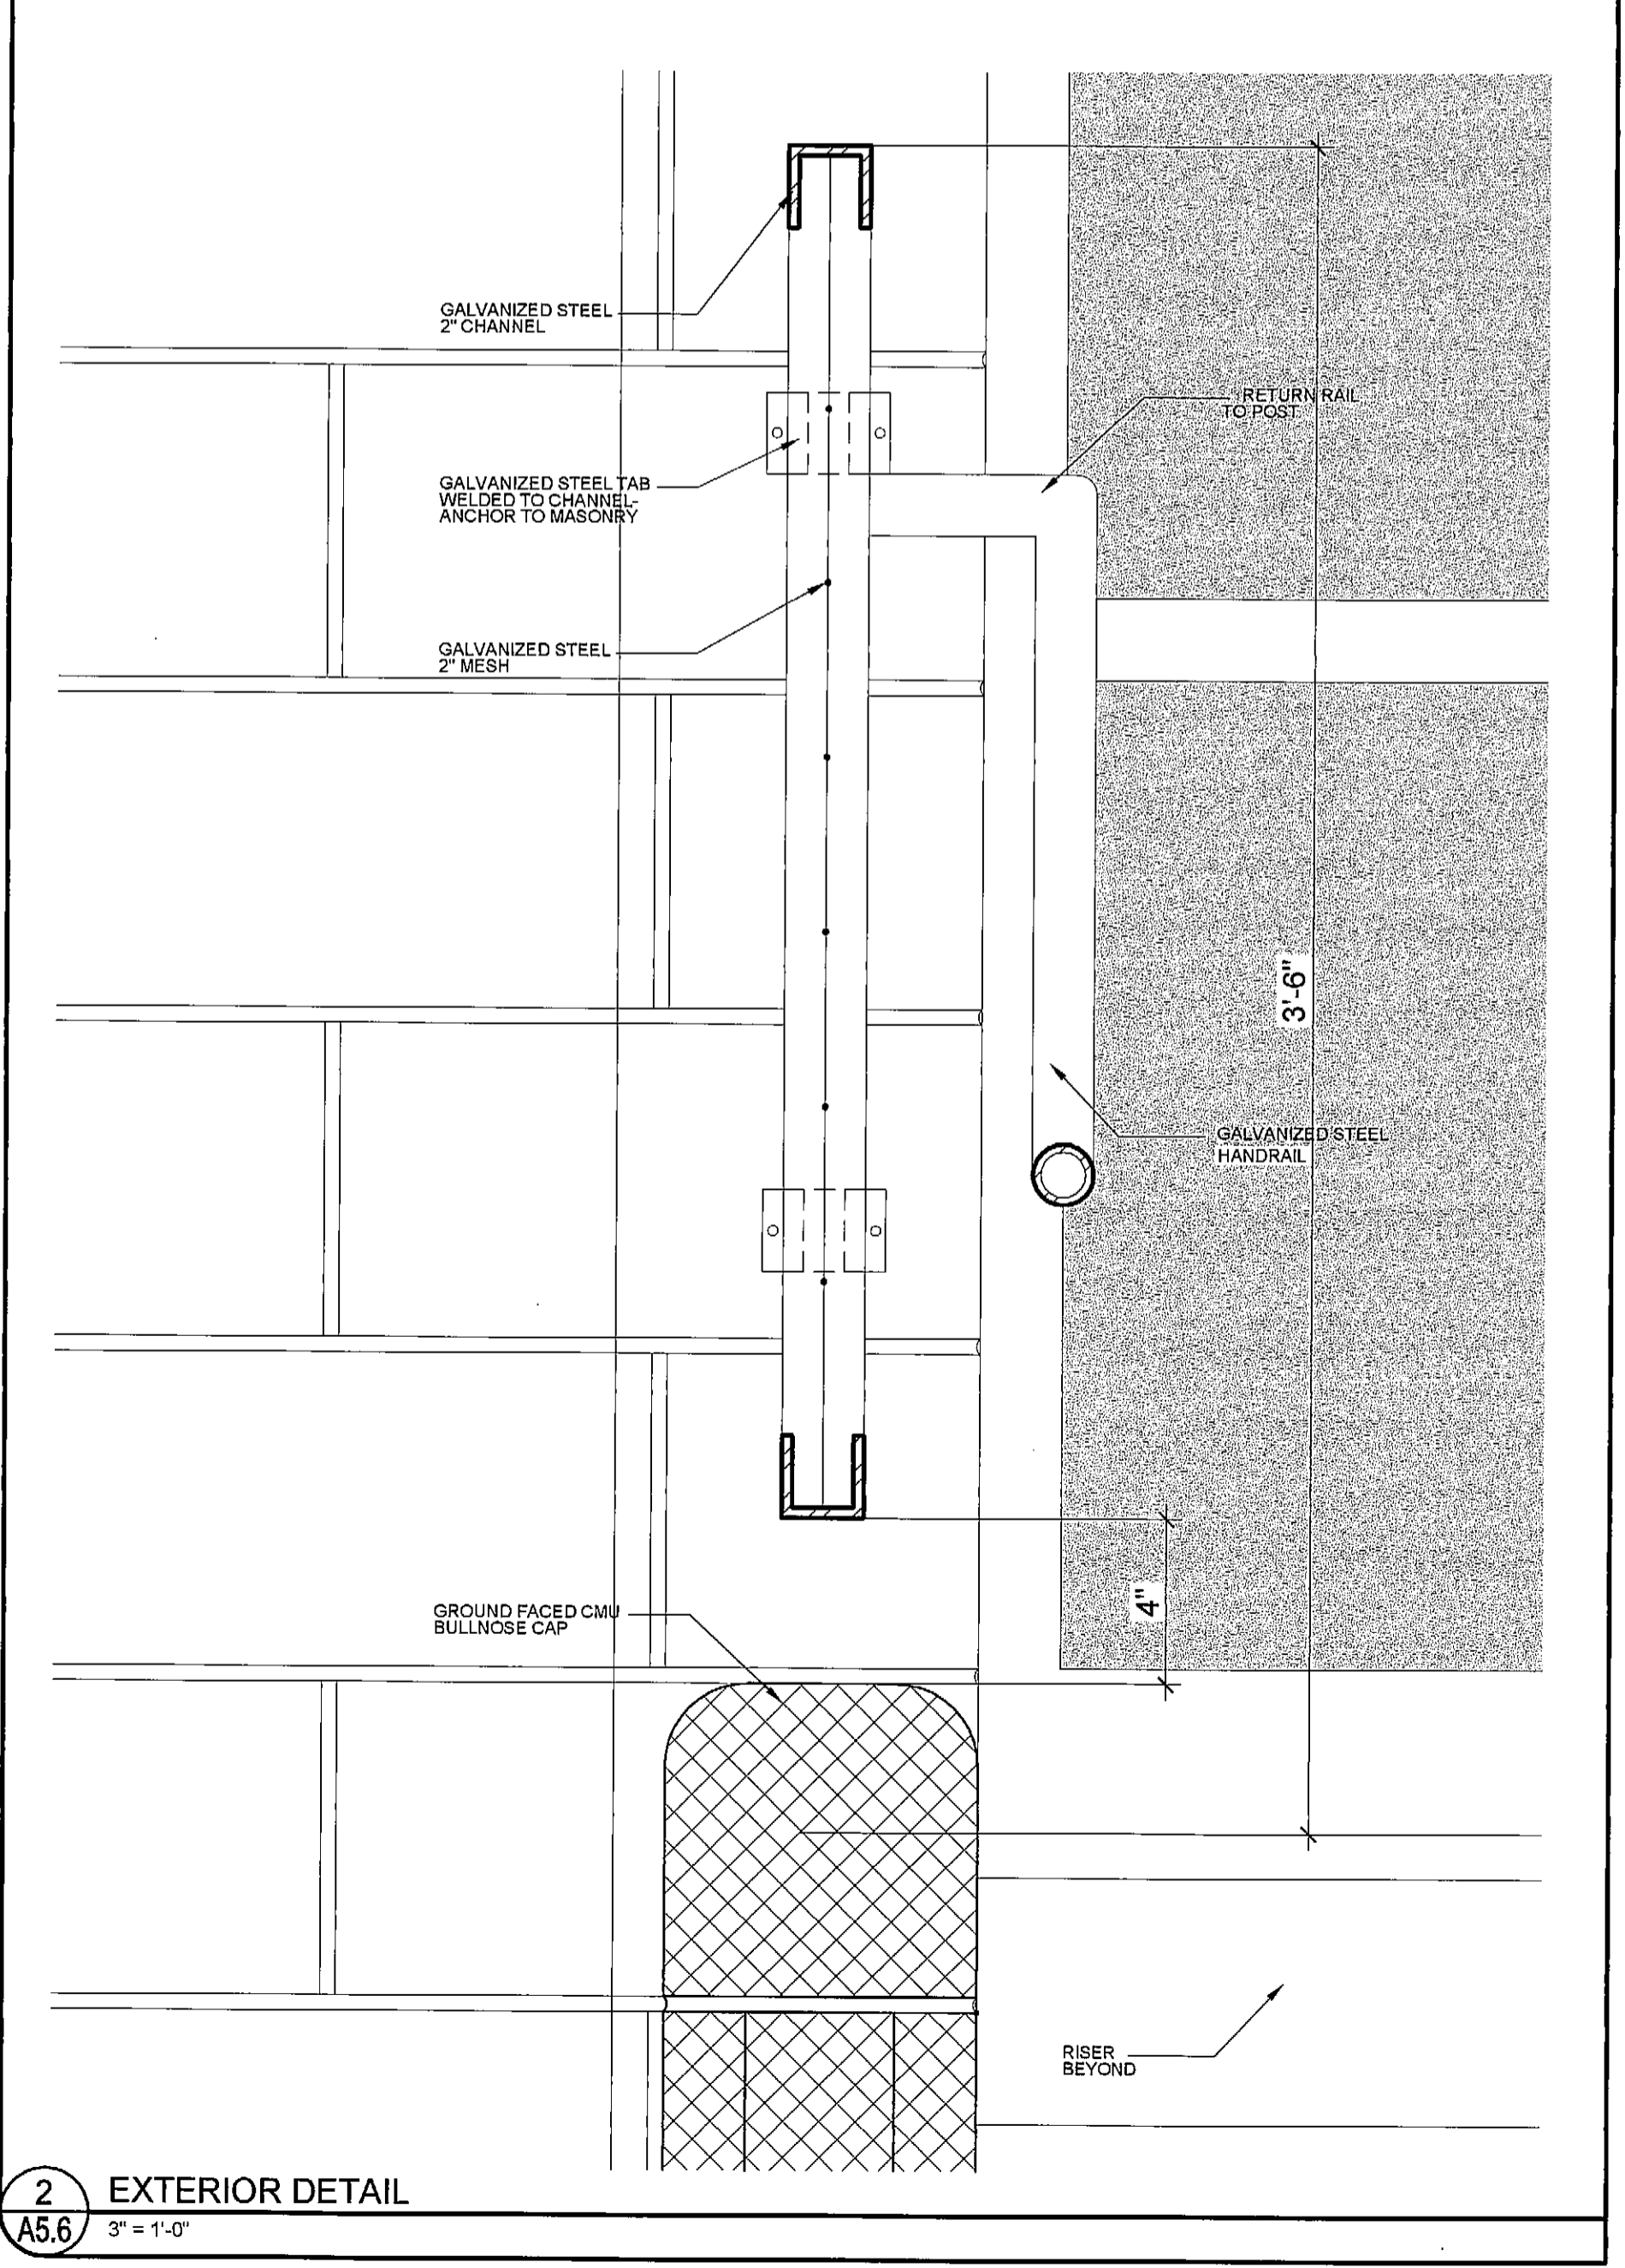

2 EXTERIOR DETAIL  
A5.6 3" = 1'-0"

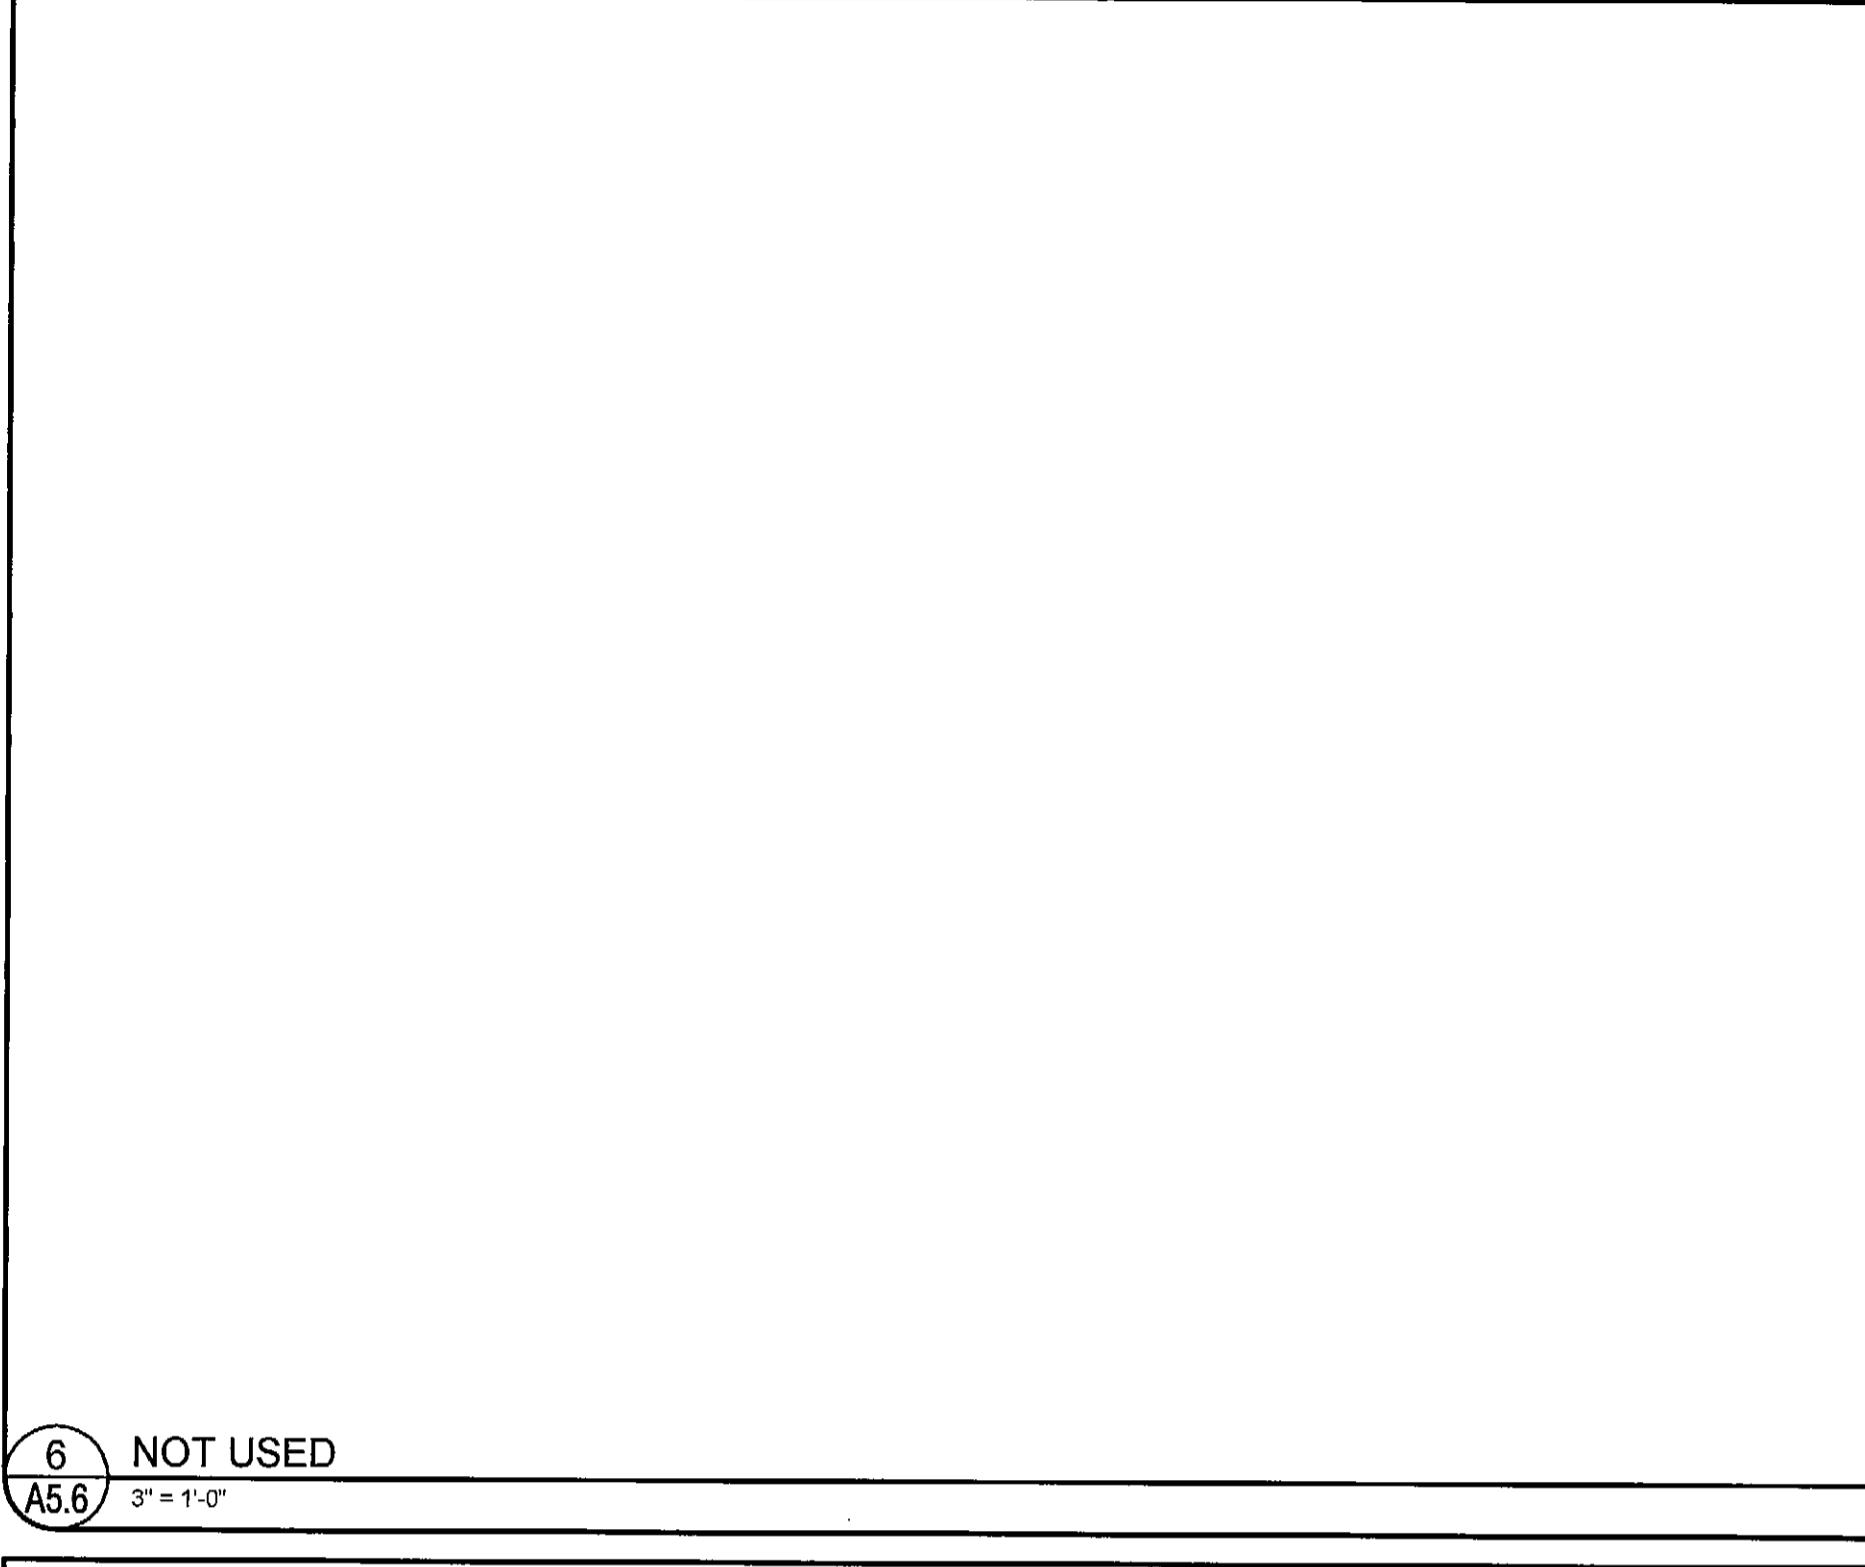

6 NOT USED  
A5.6 3" = 1'-0"

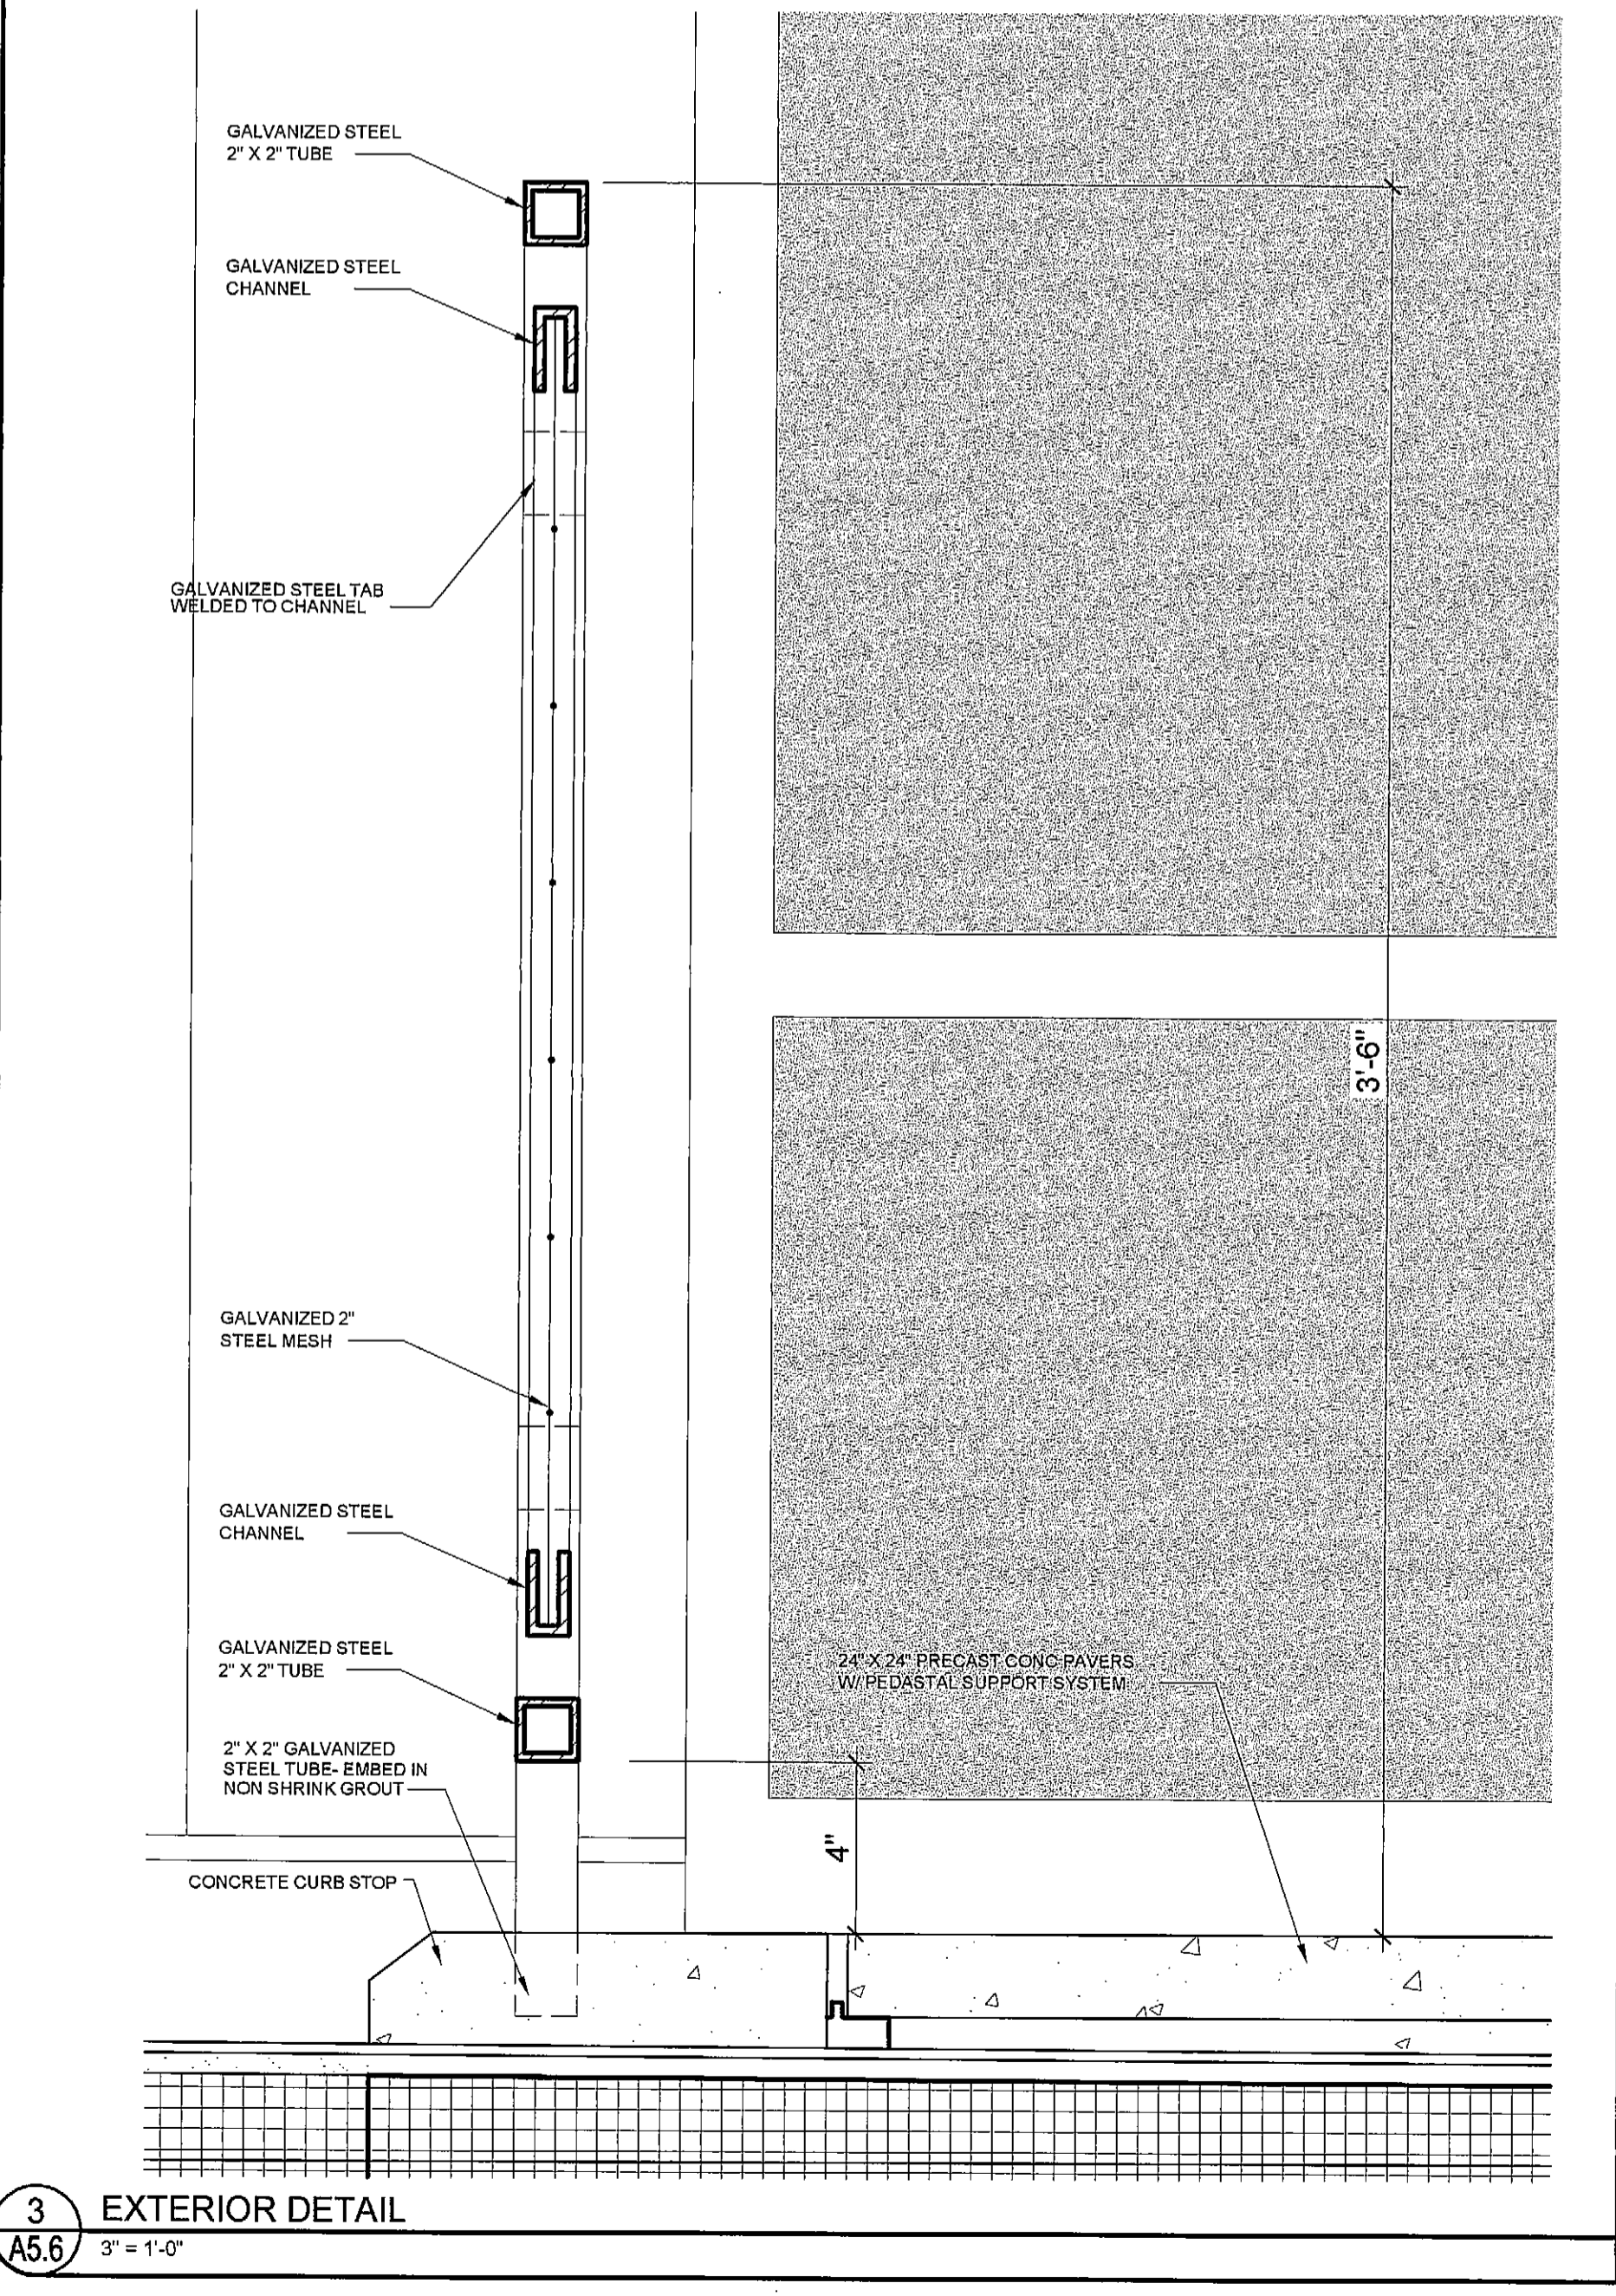

3 EXTERIOR DETAIL  
A5.6 3" = 1'-0"

T:\00\_TFH Projects\0422\_Chestnut Street\Construction Documents\05-Details\0422-Section Details\_ncover.dwg, 2/28/2005 3:05:49 PM, HP Design\447500.Plot (E...\_A0).p3