


New canopy over existing doors;  
 bottom to align with top of transom trim.  
 Fascia trim to replicate existing fascia on adjacent  
 bay windows.  
 Face of canopy to align with face of pilaster.  
 Canopy roof to be lead coated copper, 1:12 pitch,  
 with integral drip at face,  
 and flashed into joints in brick wall above.  
 Support canopy wood framing with two cantilevered  
 3 1/2" x 6" x 3/8" steel angles extended back into  
 existing masonry wall. Support may be adjusted  
 when further information is known about existing  
 conditions during construction.

Face of masonry wall.

Outside face of brick pilaster.

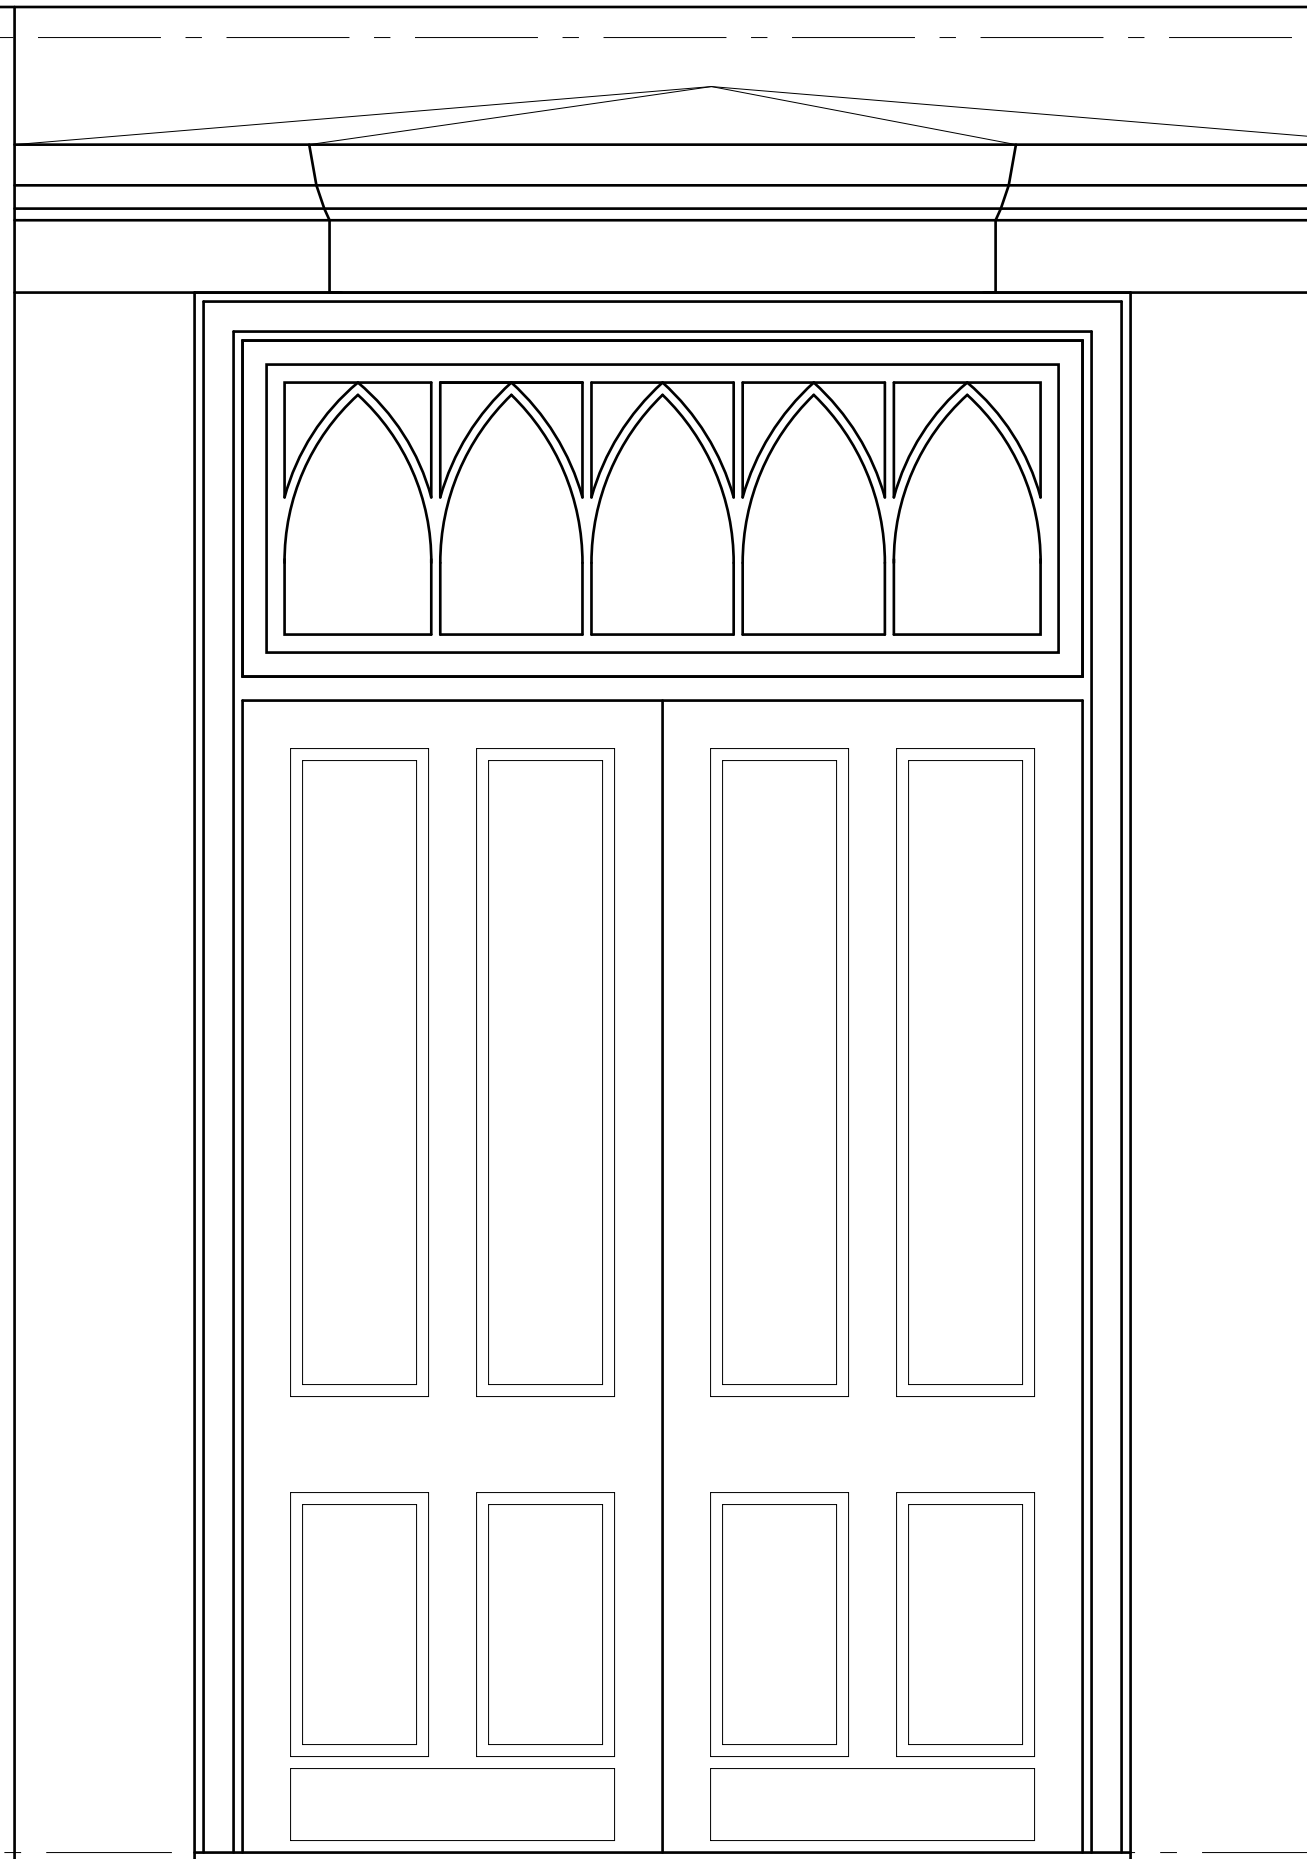

Section Through Function Room Entrance/Canopy

Elevation of Function Room Entrance/Canopy

**R. Dean Bingham / Architect**  
 55 Roberts Street  
 Portland, ME 04102  
 207.774.7779

**\*Grace\***  
 Chestnut Street Church  
 Chestnut Street  
 Portland, ME

Revised  
 7/31/08

Scale:  
 3/4" = 1'-0"

7/21/08

Misc.  
 Details

**SK3**