





WINTON SCOTT ARCHITECTS


5 Milk Street
Portland, Maine 04101
207 774 4811
www.wintonscott.com

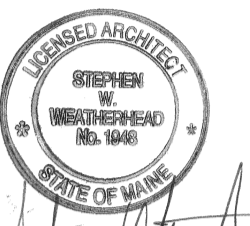

Stephen W. Weatherhead

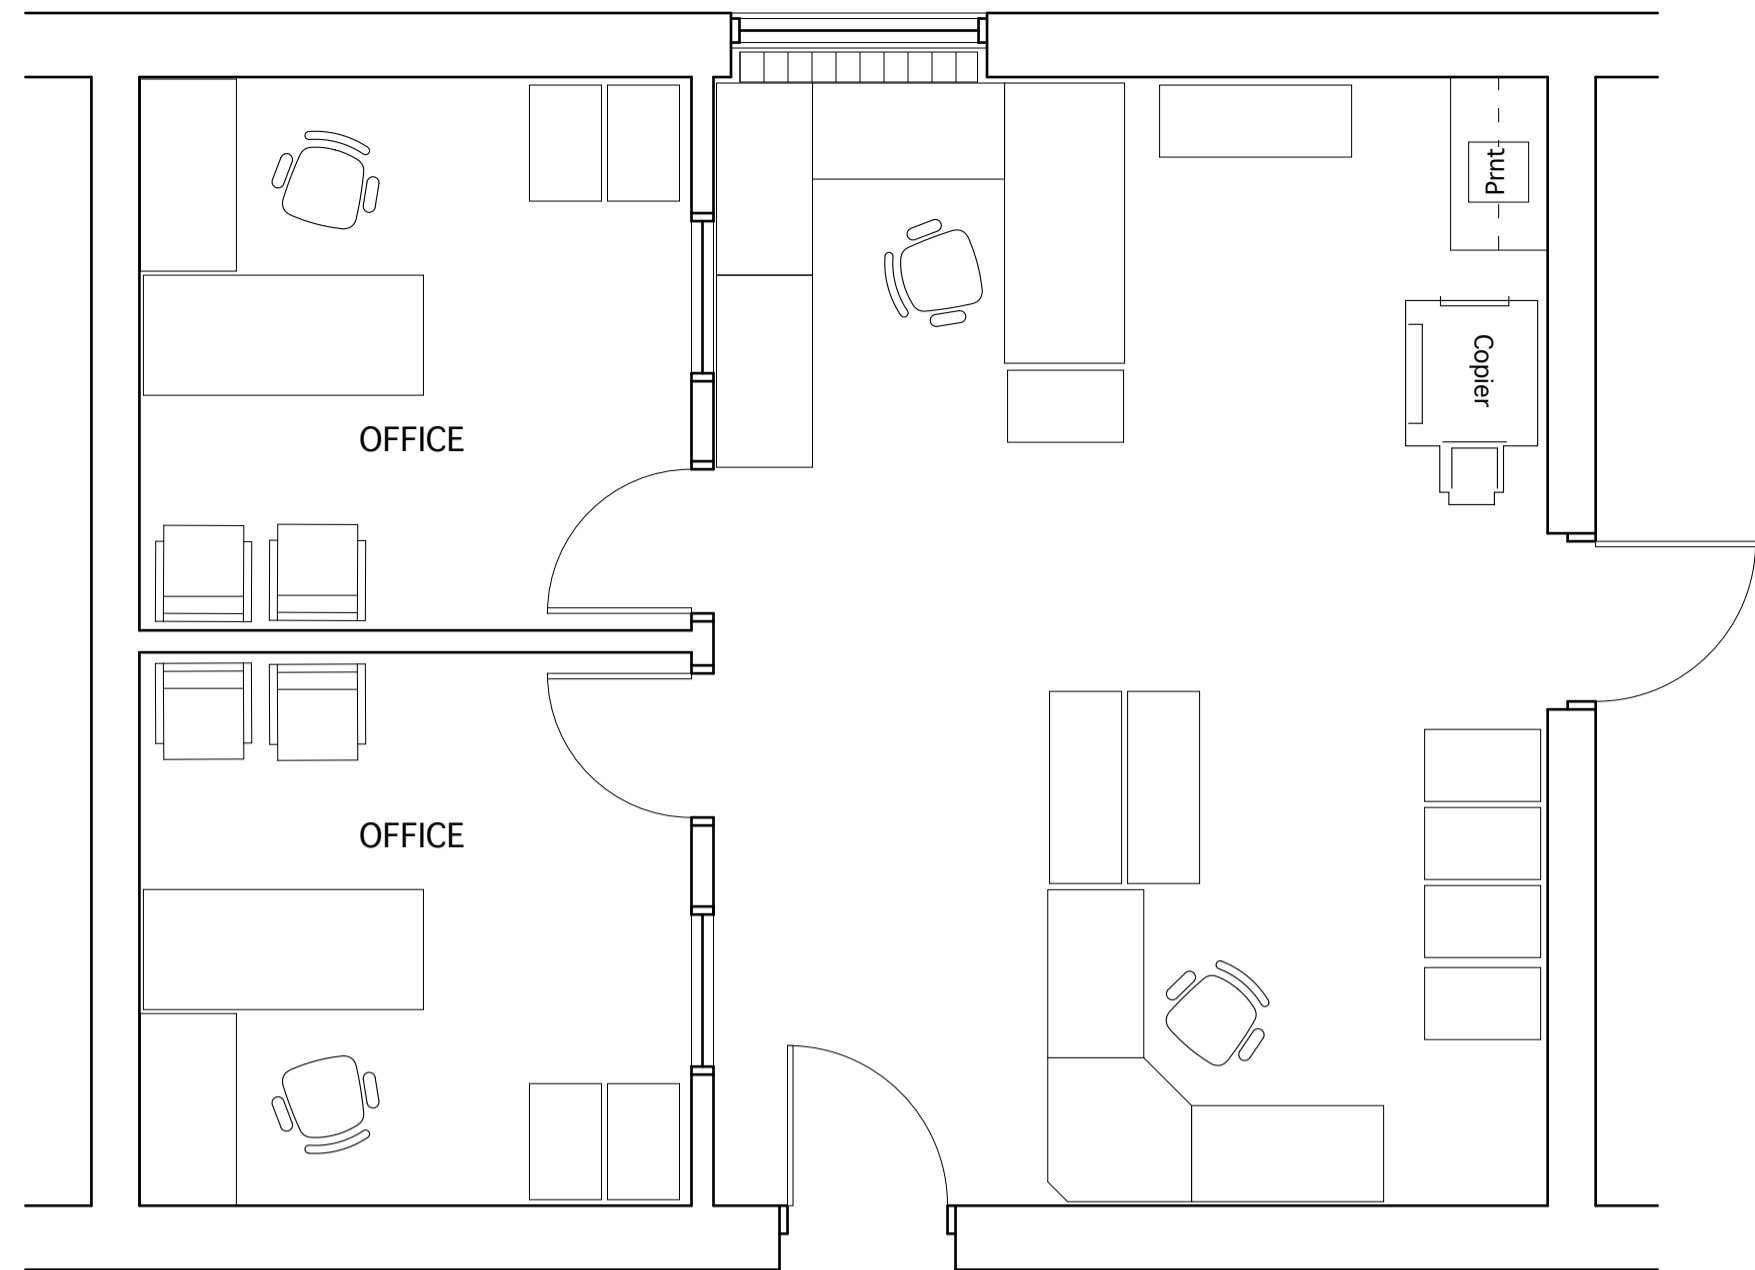

CORRIDOR

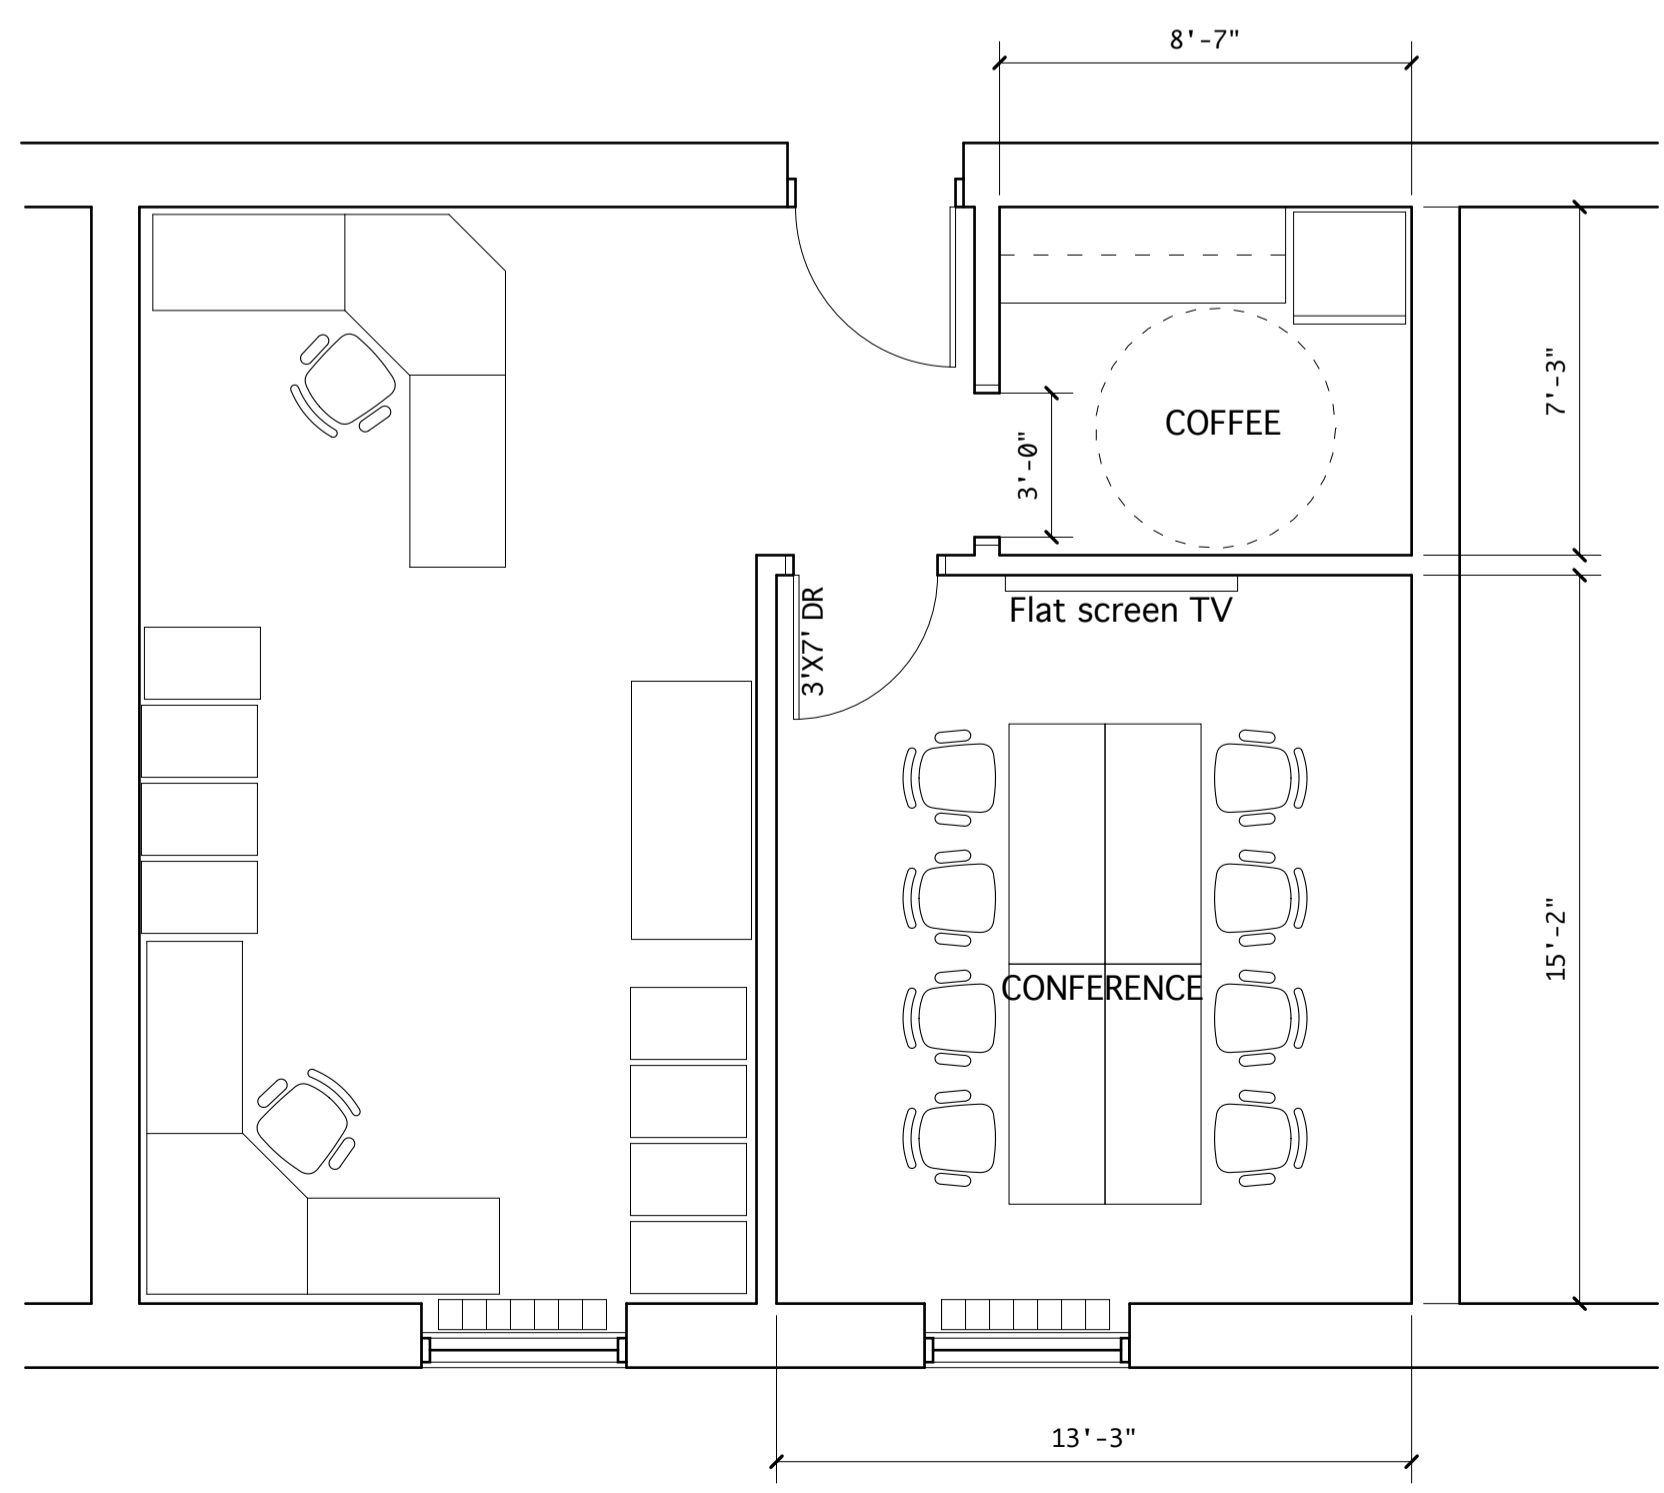

CITY of PORTLAND

3rd Floor City Hall Space Planning

389 Congress Street
Portland, Maine

REVISIONS
REVISED 9/16/13
REVISED 9/20/13
REVISED 10/7/13

FINAL DESIGN
June 11, 2013

Layout Plan

Scale: 1/4" = 1'-0"

A 101