

# City of Portland Inspections- Office Fit Up


389 Congress St  
Portland, Maine

PERMIT SET 10/14/14

## DRAWING LIST

### ARCHITECTURAL

A 101	LAYOUT + DEMOLITION PLANS
A 102	MILLWORK DETAILS
A 103	REFLECTED CEILING PLAN

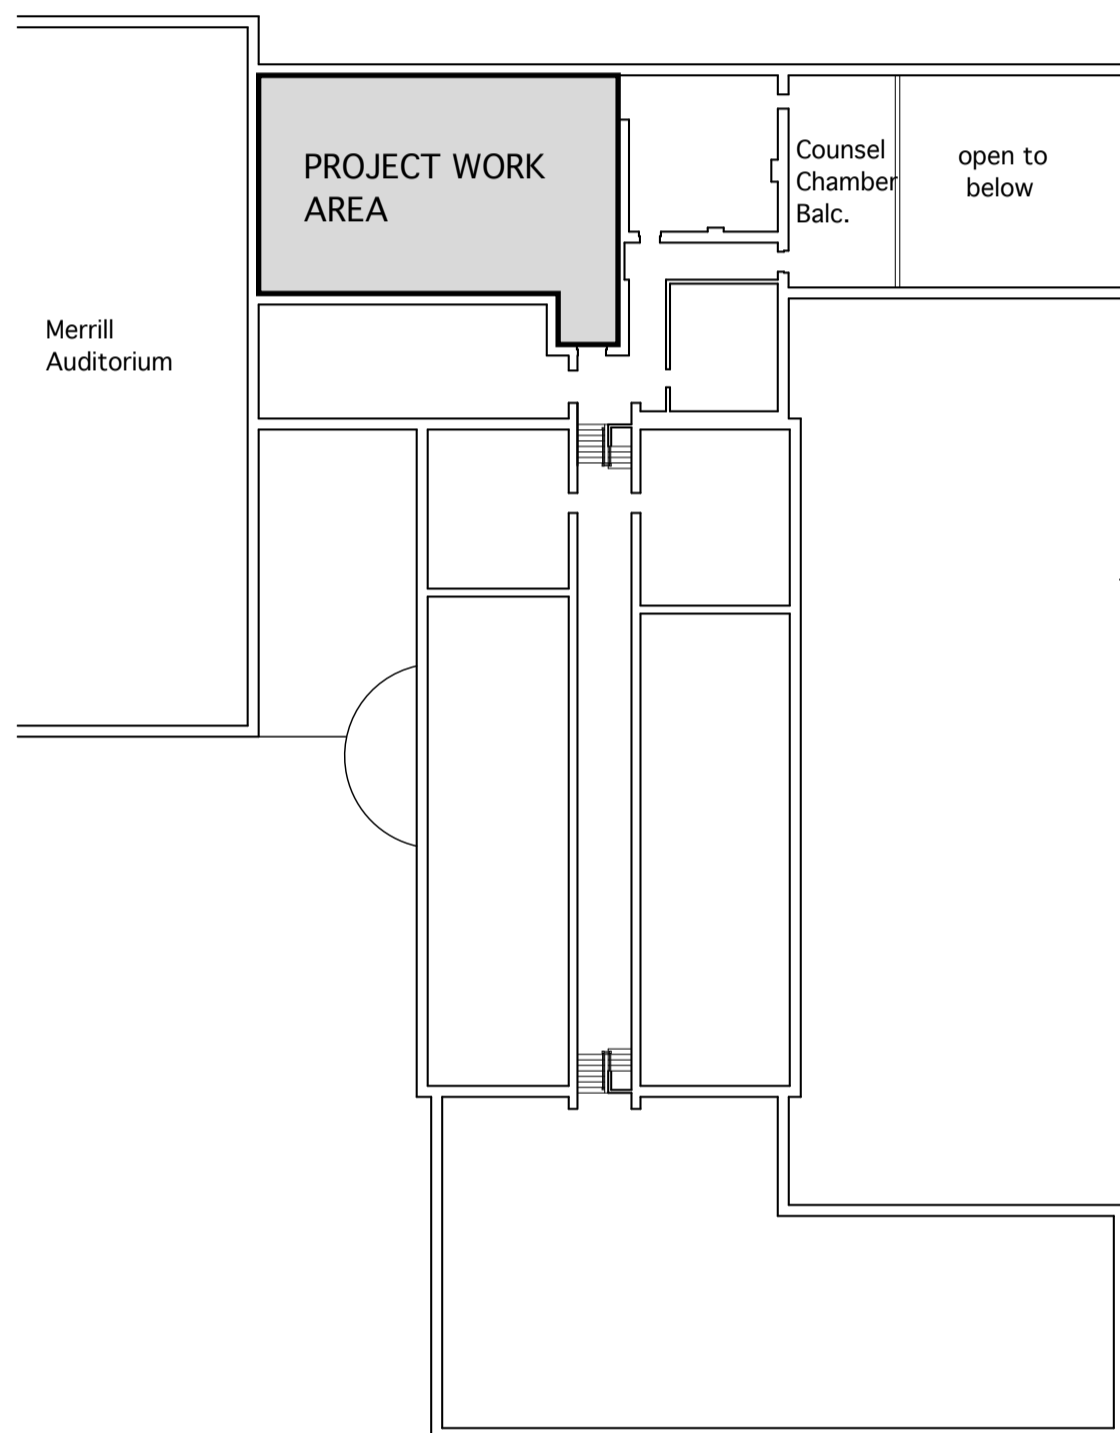

### LIFE SAFETY CODE NOTES:

1. This project entails re-organizing of the existing layout to improve functionality and efficiency only. There is no change of use and the proposed layout does not deviate significantly from the existing layout.
2. Egress paths are not changed so it is assumed that a life safety plan is not required to evaluate exiting.
3. Total Work Area = 830 S.F.

KEY PLAN - PORTLAND CITY HALL-3RD FLOOR  
1/32" = 1'-0"

ARCHITECT:

Winton Scott Architects  
5 Milk Street  
Portland, Maine 04101

207.774.4811 | [sweatherhead@wintonscott.com](mailto:sweatherhead@wintonscott.com)

