


4 N.T.S LOCUS MAP

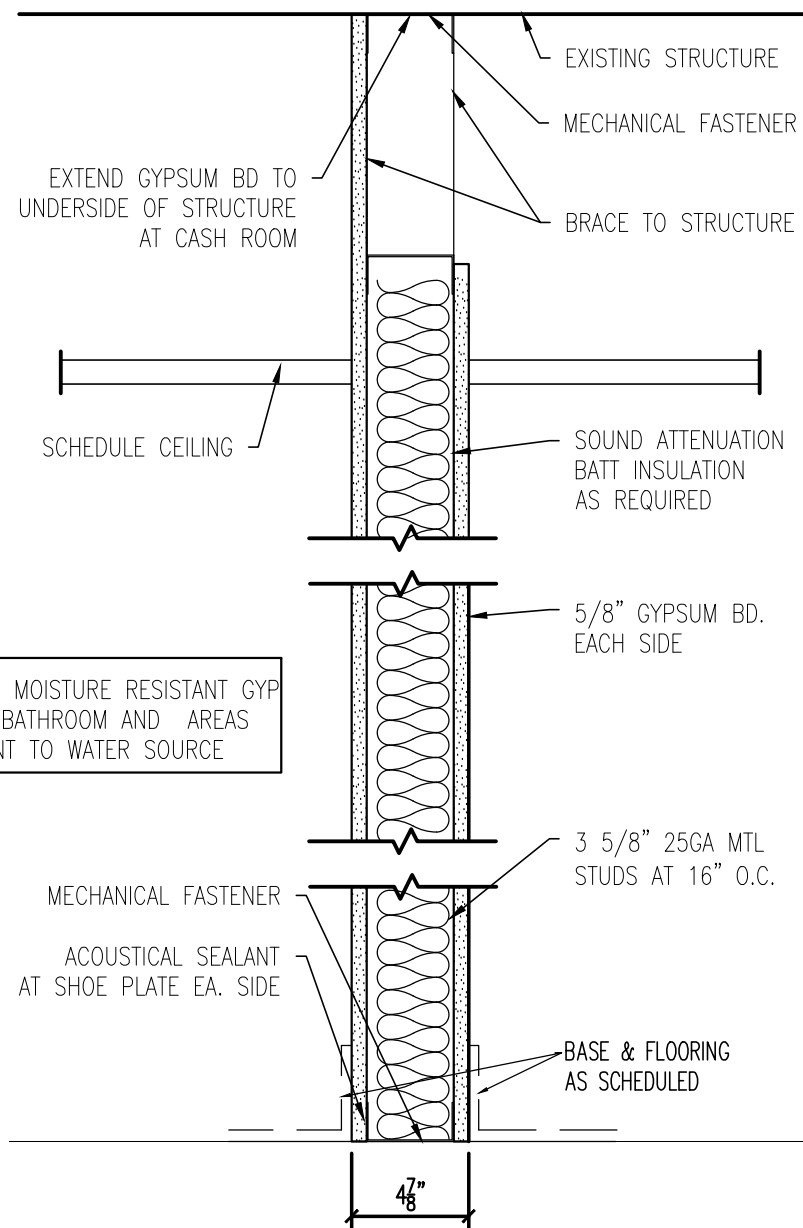

3 N.T.S WALL TYPE 1

BUILDING CODE DATA

Current Codes Used for Code Information

International Building Code	2009
IBC Maine Amendment	2009
International Energy Conservation Code	2009
NFPA 101	2009

ADA Standards for Accessible Design	2010
-------------------------------------	------

OCCUPANCY - BUSINESS GROUP B

OCCUPANT LOAD

BUSINESS: 6,300 S.F. /100 = 63 PPL


TYPE OF CONSTRUCTION IIB - SPRINKLED

INTERIOR FINISH CLASSIFICATION
OFFICE ROOMS & SPACES - CLASS C

FULLY SPRINKLED AND MONITORED BUILDING

EGRESS
BUSINESS OCCUPANCY
COMMON PATH LIMIT: 100 FT.
TRAVEL DISTANCE LIMIT: 300 FT

2 NTS CODE SUMMARY

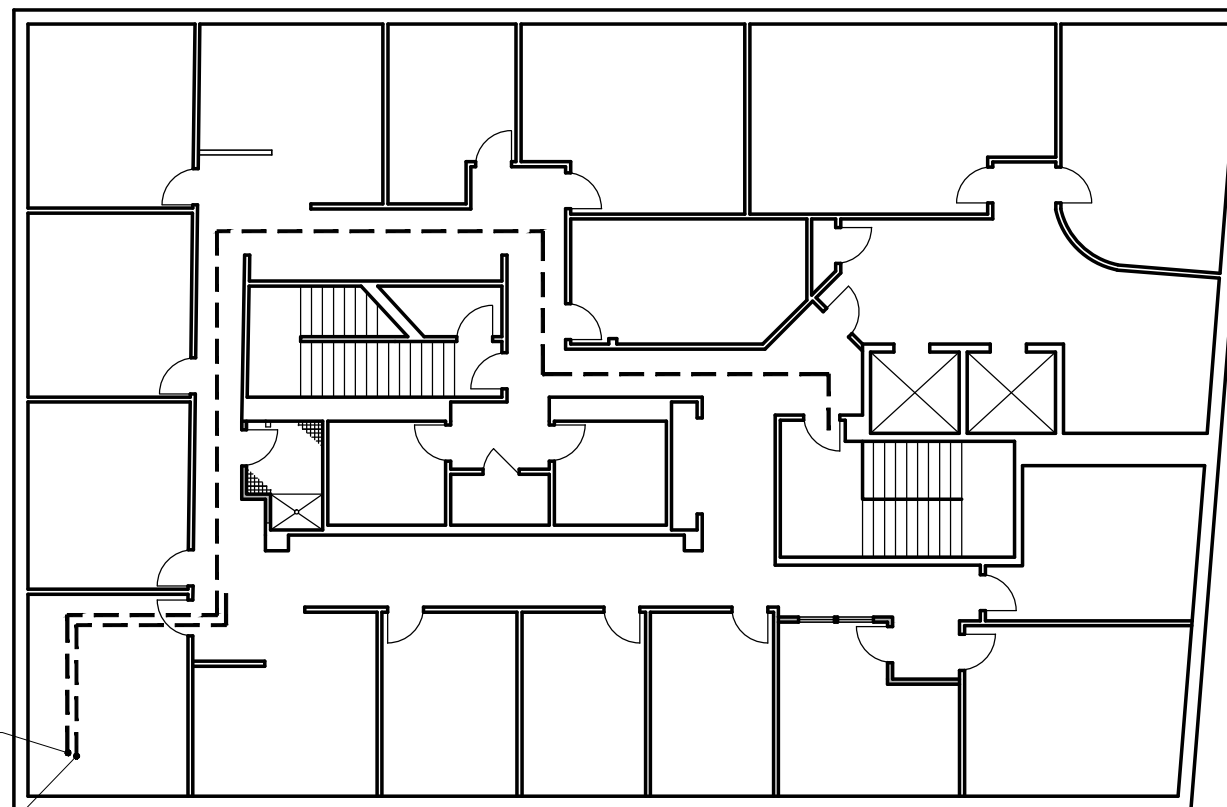

1 1/16"=1'-0" FLOOR EGRESS PLAN

PROJECT
6th Floor Interior Office Renovation

50 Monument Sq
Portland, Maine 04101
CBL: 027 F001001

CLIENT
CBRE | Boulos Property Management
1 Canal Plaza, Suite 500
Portland, ME 04101

INFORMATION

Path: m:\boulos\50MM\
Issue Date: 05.10.16
Drawn By: DG
Checked By: DG



TITLE
KEY PLAN & CODE DATA

SCALE: 1/4"=1'-0"

©2016 Graham Architects All rights reserved. Information, material, and designs in this document are proprietary to and owned by Graham Architects and may not be disclosed to any third party, reproduced, posted on a global computer information network, or distributed in any way without the written consent from Graham Architects.

A1