
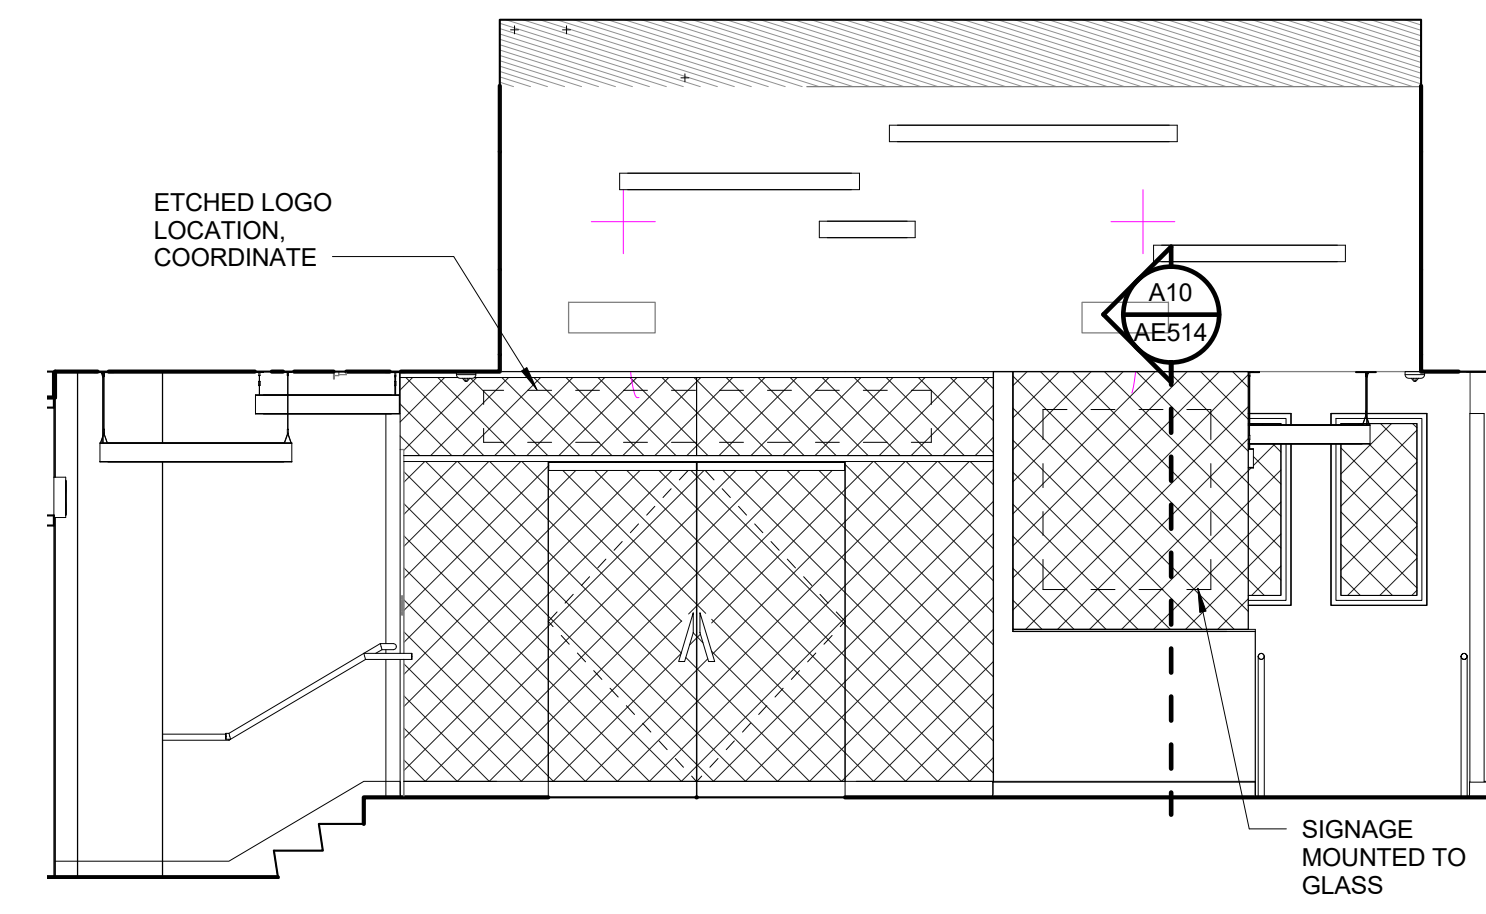


L1 101 - SPORTS BAR ENTRANCE - NORTH
1/4" = 1'-0"

L5 101 - SPORTS BAR - EAST
1/4" = 1'-0"







L8 029 - OFFICE - EAST
1/4" = 1'-0"

L13 029 - OFFICE - WEST
1/4" = 1'-0"

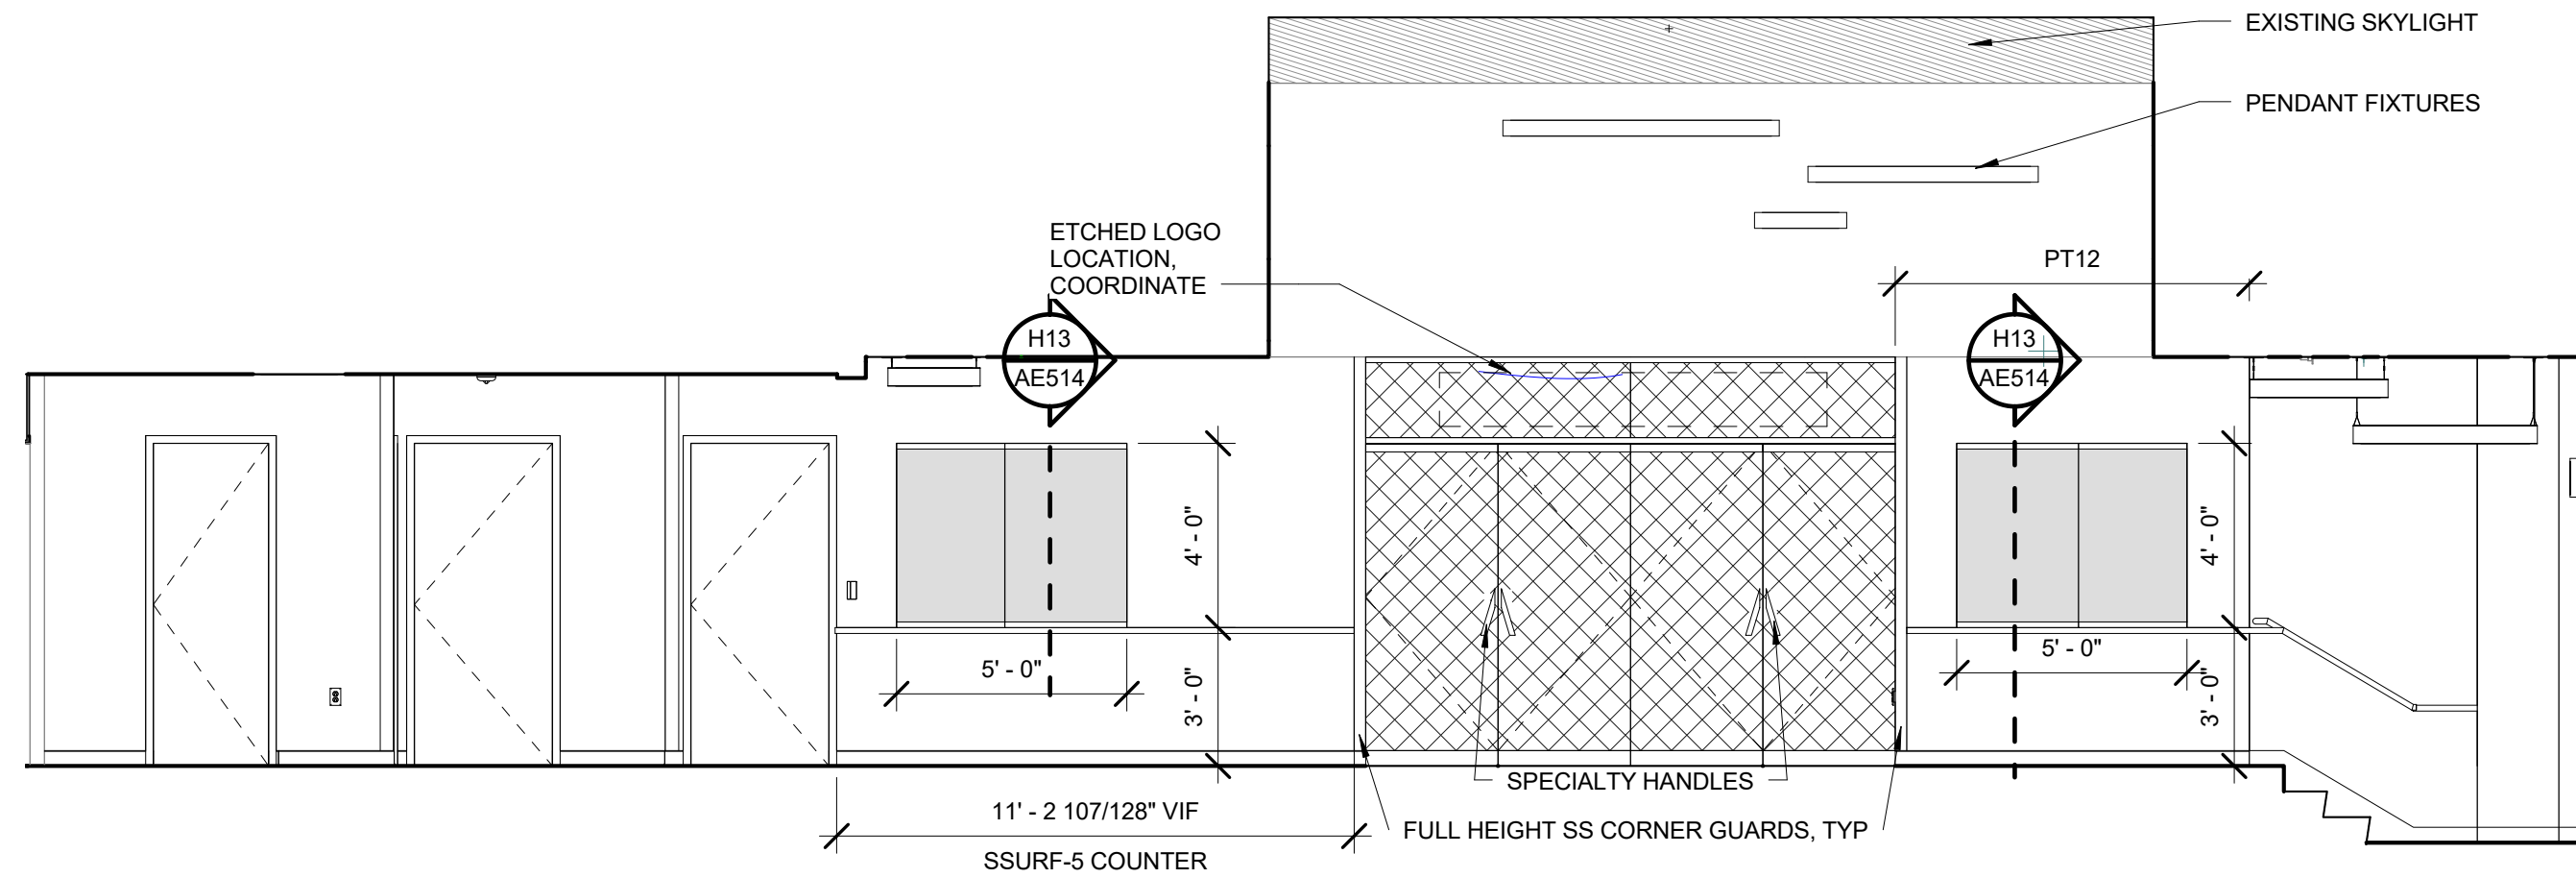

G4 105 - LOBBY
1/4" = 1'-0"

G12 105 - LOBBY
1/4" = 1'-0"

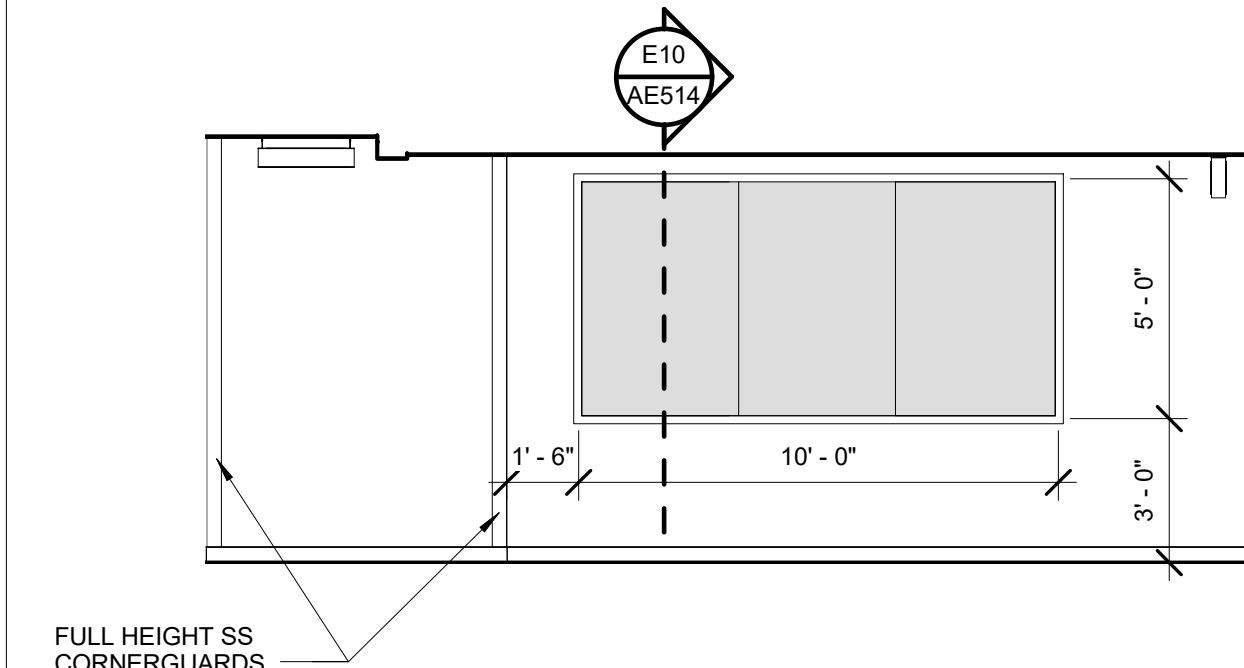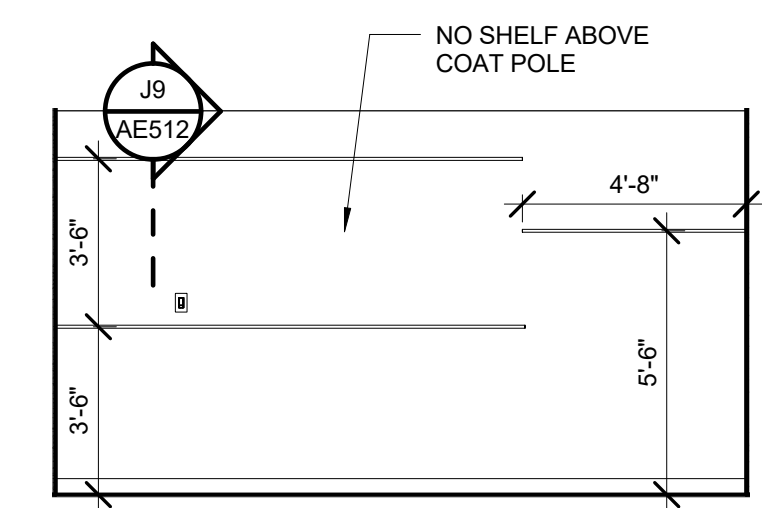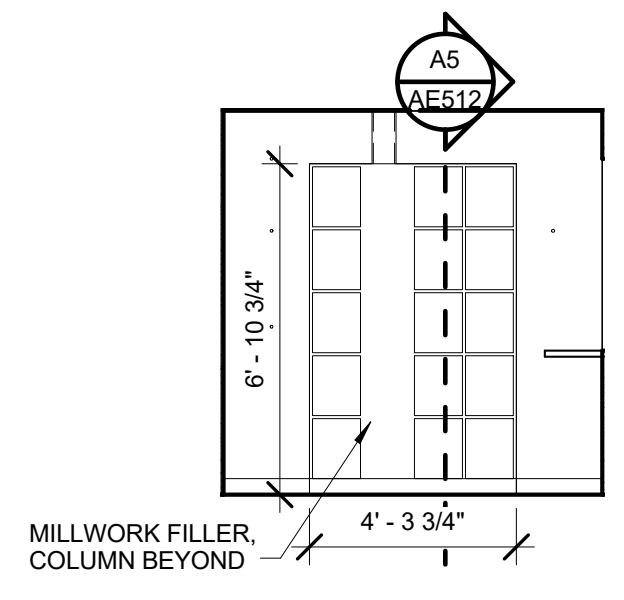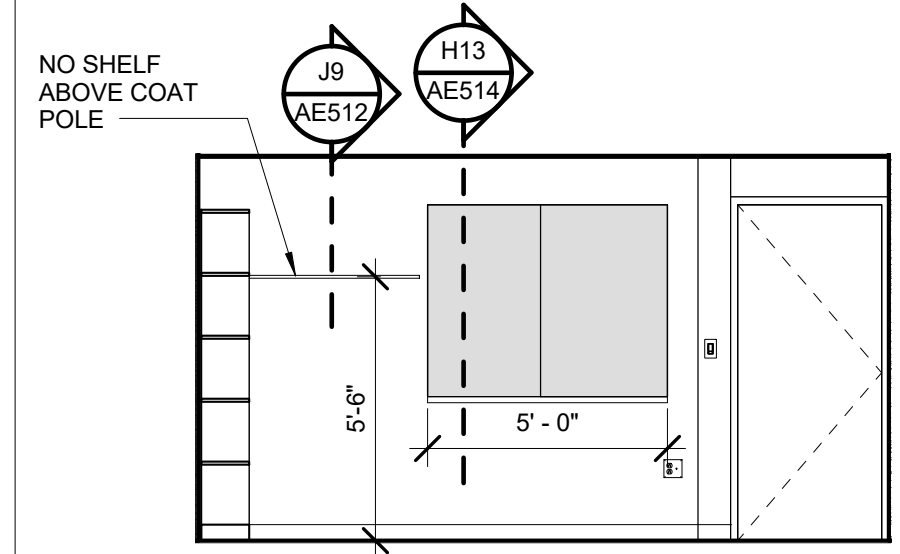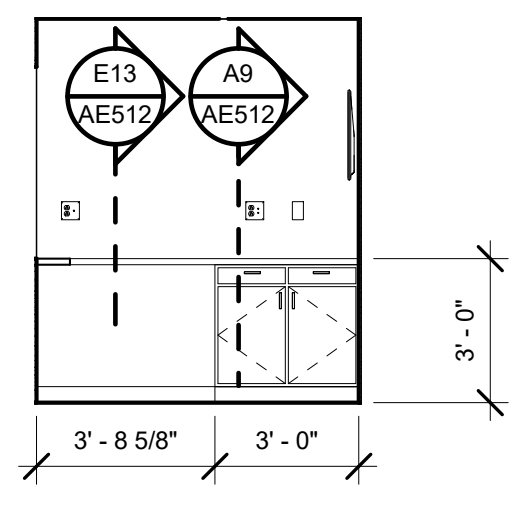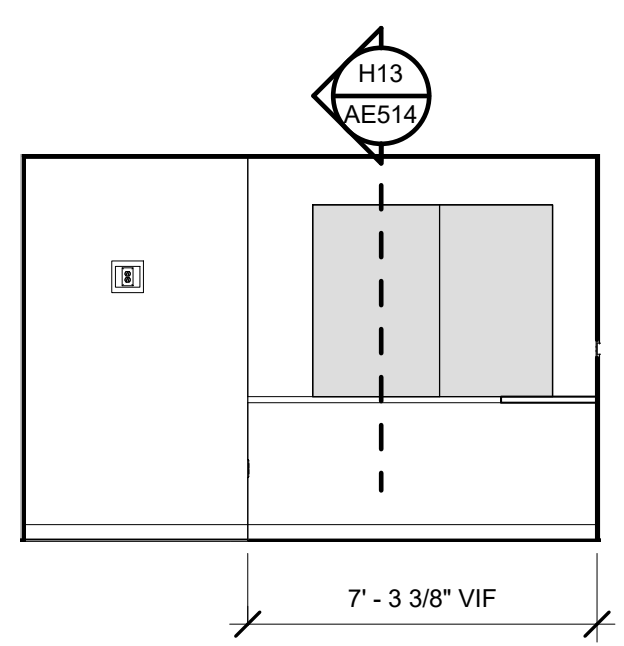

D1 107 - TICKETS - WEST
1/4" = 1'-0"




D4 107 - TICKET - NORTH
1/4" = 1'-0"

D6 108 - COATS - WEST
1/4" = 1'-0"

D8 108 - COATS - SOUTH
1/4" = 1'-0"

D10 108 - COATS - EAST
1/4" = 1'-0"

D13 109 - CORRIDOR - WEST
1/4" = 1'-0"

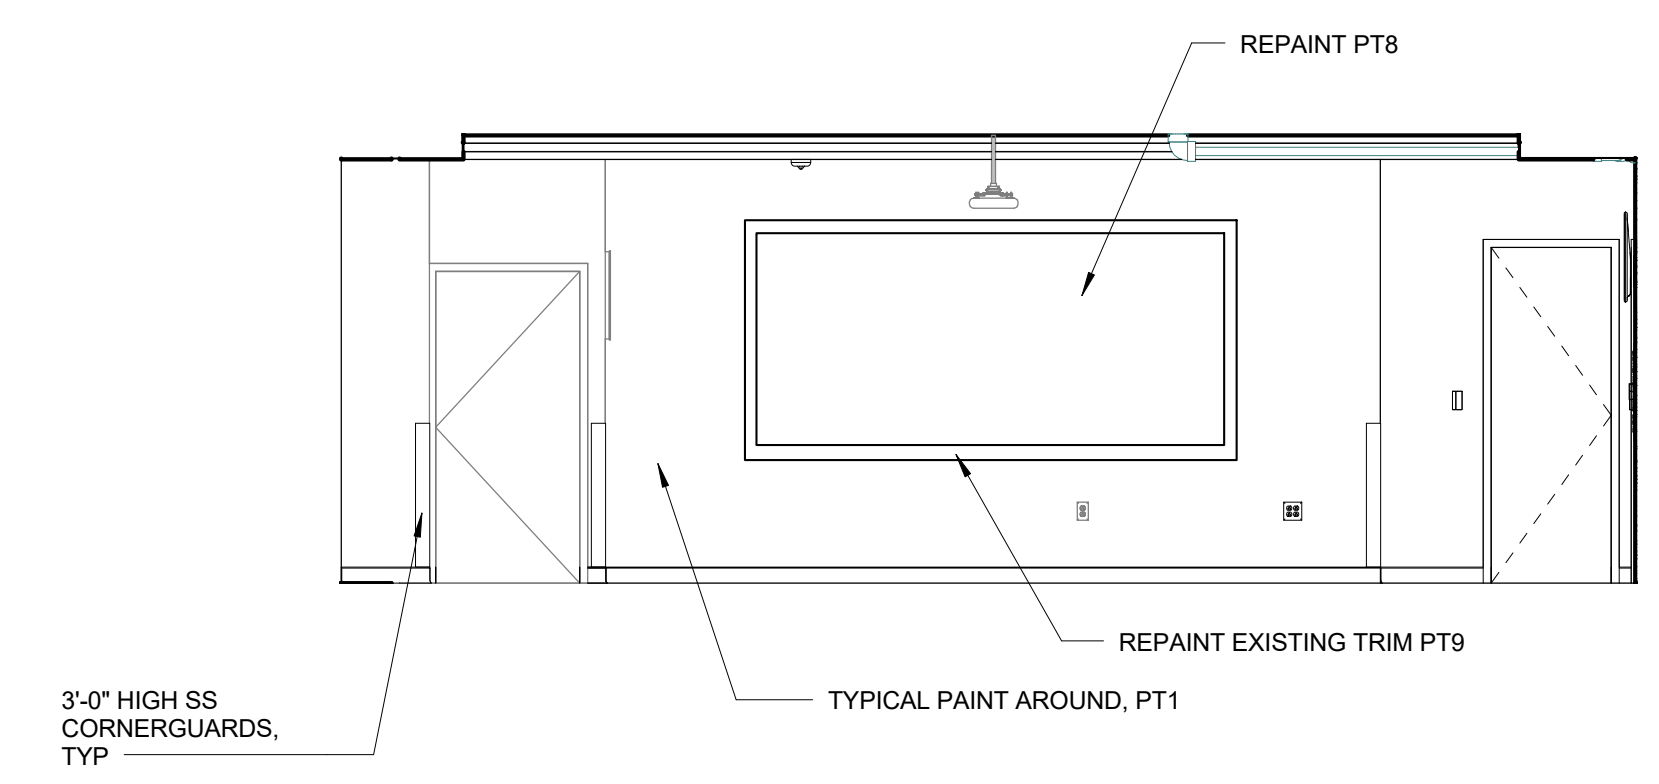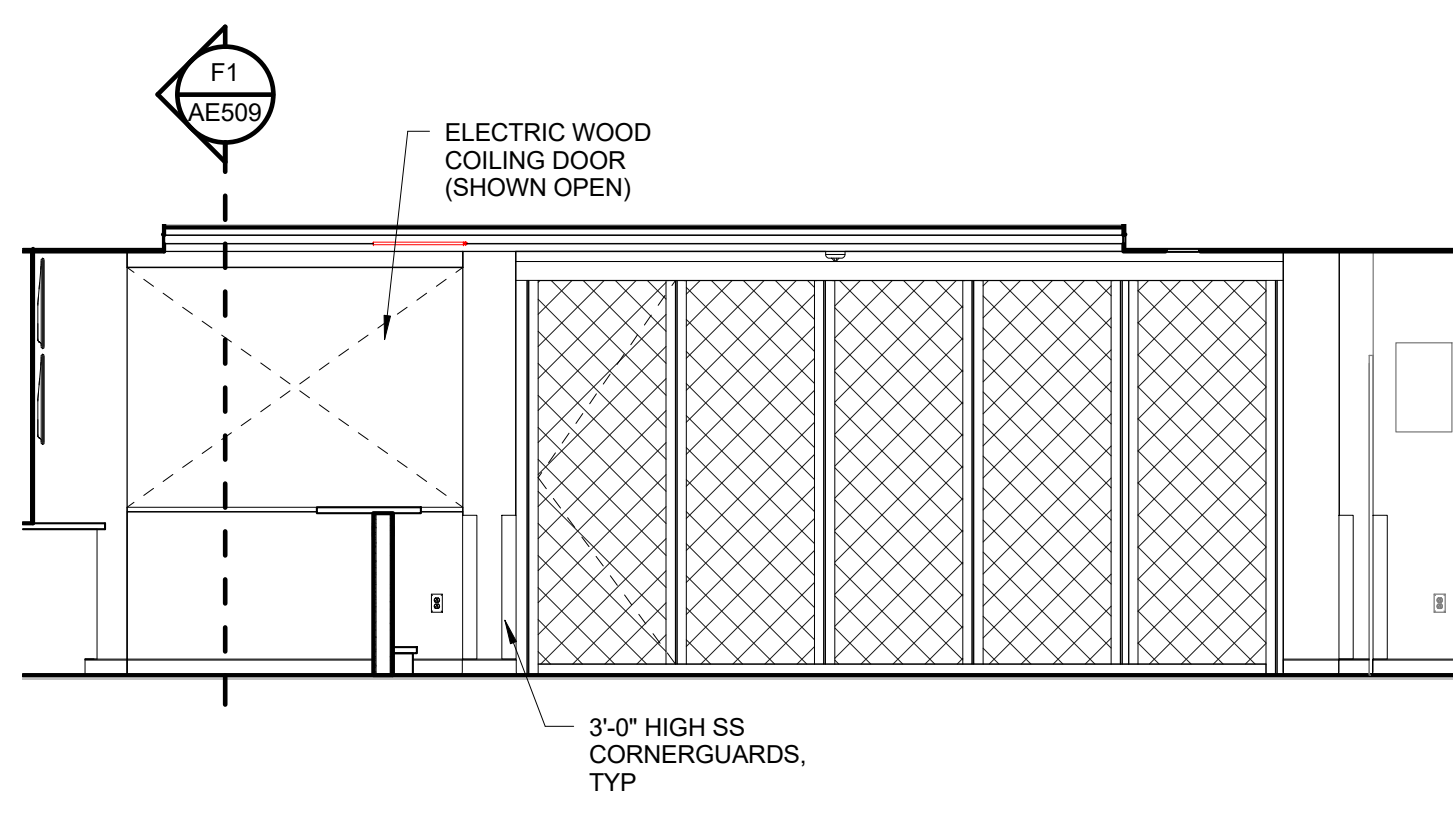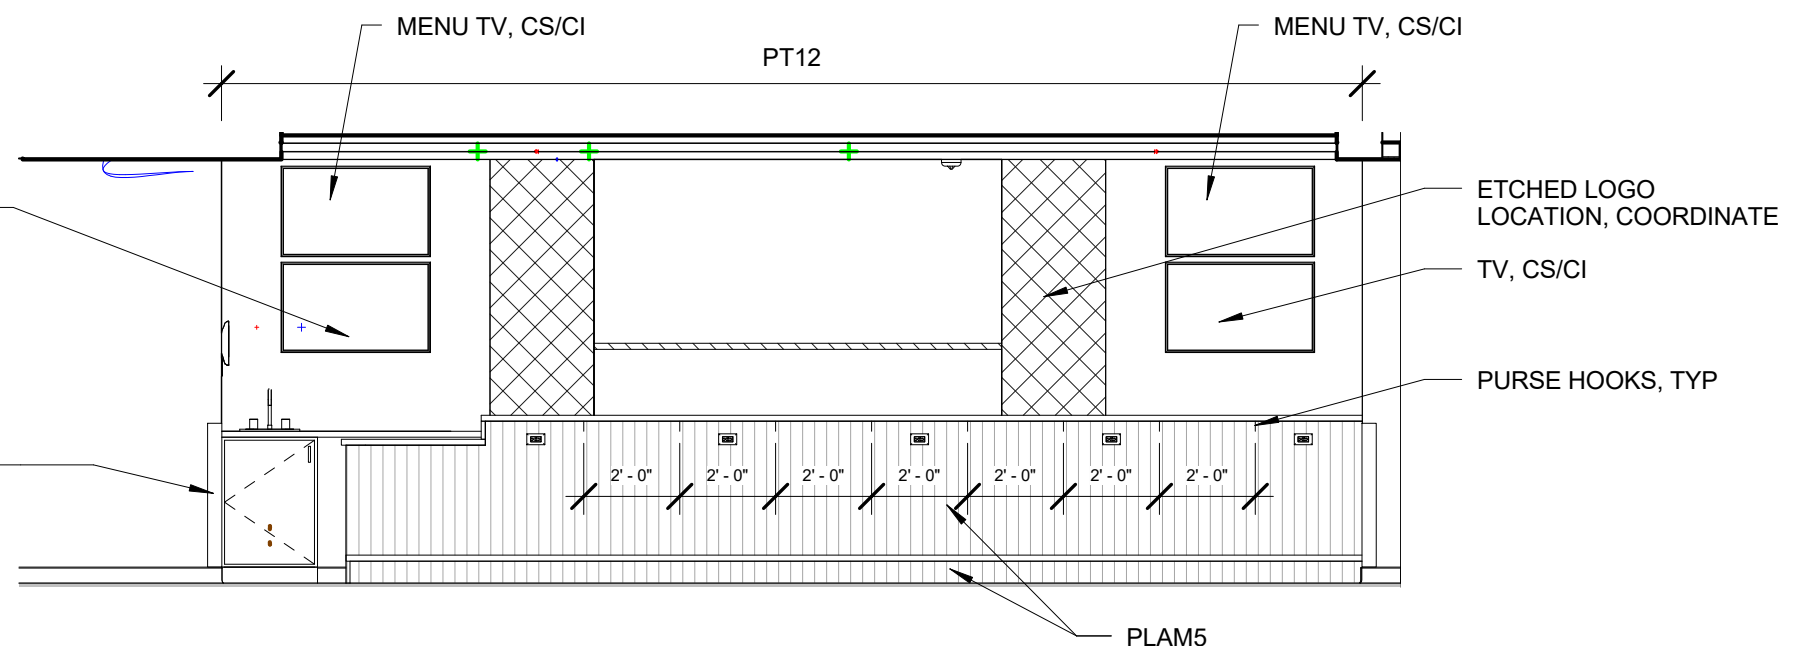

A1 115 - PRE-FUNCTION
1/4" = 1'-0"

A7 115 - PRE-FUNCTION
1/4" = 1'-0"

A12 115 - PRE-FUNCTION
1/4" = 1'-0"


GENERAL INTERIOR ELEVATION NOTES:

- REFER TO ARCHITECTURAL ABBREVIATIONS ON SHEET G1002 FOR ALL ABBREVIATIONS.
- REFER TO H1/AE401 FOR TYPICAL TOILET AND BATH ACCESSORIES (TBA) LEGEND AND MOUNTING HEIGHT INFORMATION.
- G.C. SHALL PROVIDE AND INSTALL BLOCKING STIFFENERS, BACKING PLATES AND SUPPORTING CASEWORK (BOTH CONTRACTOR AND OWNER SUPPLIED), TOILET ACCESSORIES, VISUAL DISPLAY UNITS AND MISCELLANEOUS EQUIPMENT WHETHER SUCH SUPPORTS ARE SHOWN OR NOT. G.C. TO COORDINATE BLOCKING REQUIREMENTS OF OWNER SUPPLIED ITEMS WITH THE OWNER.
- REFER TO AE601 FOR ALL DOOR TYPES, STYLE AND FRAME STYLES.
- ALL EQUIPMENT, CASEWORK, ETC. TO BE CS/CI, UNO.
- REFER TO DIVISION 6 SPECIFICATION FOR DETAILED INFORMATION RELATED TO MILLWORK WOOD CABINETS, UNO.
- "CJ" DENOTES GWB CONTROL JOINT LOCATIONS.
- REFER TO FINISH PLANS FOR CORNER GUARD LOCATIONS.
- REFER TO FINISH PLANS AND SCHEDULES FOR COUNTERTOP MATERIAL.
- REFER TO AE405 FOR CT TILE PATTERNS.
- VERIFY ALL TOILET PARTITION DIMENSIONS IN THE FIELD BEFORE FABRICATION.

GLAZING LEGEND:

- GL-1: 1" THICK IGU IN STOREFRONT SYSTEM ST1
- GL-2: 1 3/4" THICK IGU IN CURTAINWALL SYSTEM CW1
- GL-3: 1 3/4" THICK SPANDREL PANEL CURTAINWALL SYSTEM CW1
- GL-4: FROSTED INTERIOR SINGLE PANE GLASS
- GL-5: CLEAR INTERIOR SINGLE PANE GLASS

REV.	DESCRIPTION	DATE
0	ISSUED FOR CONSTRUCTION	06 JUNE 2016

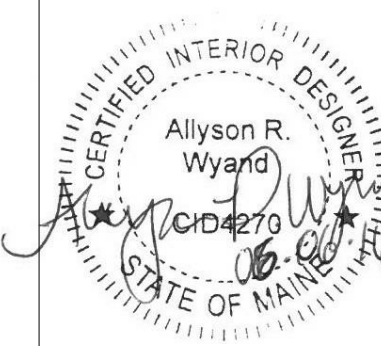

WBRC
ARCHITECTS ENGINEERS
WWW.WBRCAE.COM
BANGOR, MAINE 207-947-4511
PORTLAND, MAINE 207-528-4511
SARASOTA, FLORIDA 941-556-0737

ASYLUM
PROJECT:
INTERIOR ELEVATIONS

SHEET TITLE:

WBRC CAD FILE: C:\Users\jocelyn_boc...Documents\407110 - ASYLUM DANCE CLUB - ARCH_jocelyn_boc...rv	GRAPHIC SCALE: 0" = 1"
PROJECT No: 4071.10	SCALE: As Indicated
PROJECT MANAGER: JRB	SHEET No: AE206
DRAWN BY: ARW	CHECKED BY: JLR

6/7/2016 8:33:24 AM C:\Users\jocelyn_boc...Documents\407110 - ASYLUM DANCE CLUB - ARCH_jocelyn_boc...rv