



SPECIFIED MIRROR TILE TO CONTINUE BEHIND.

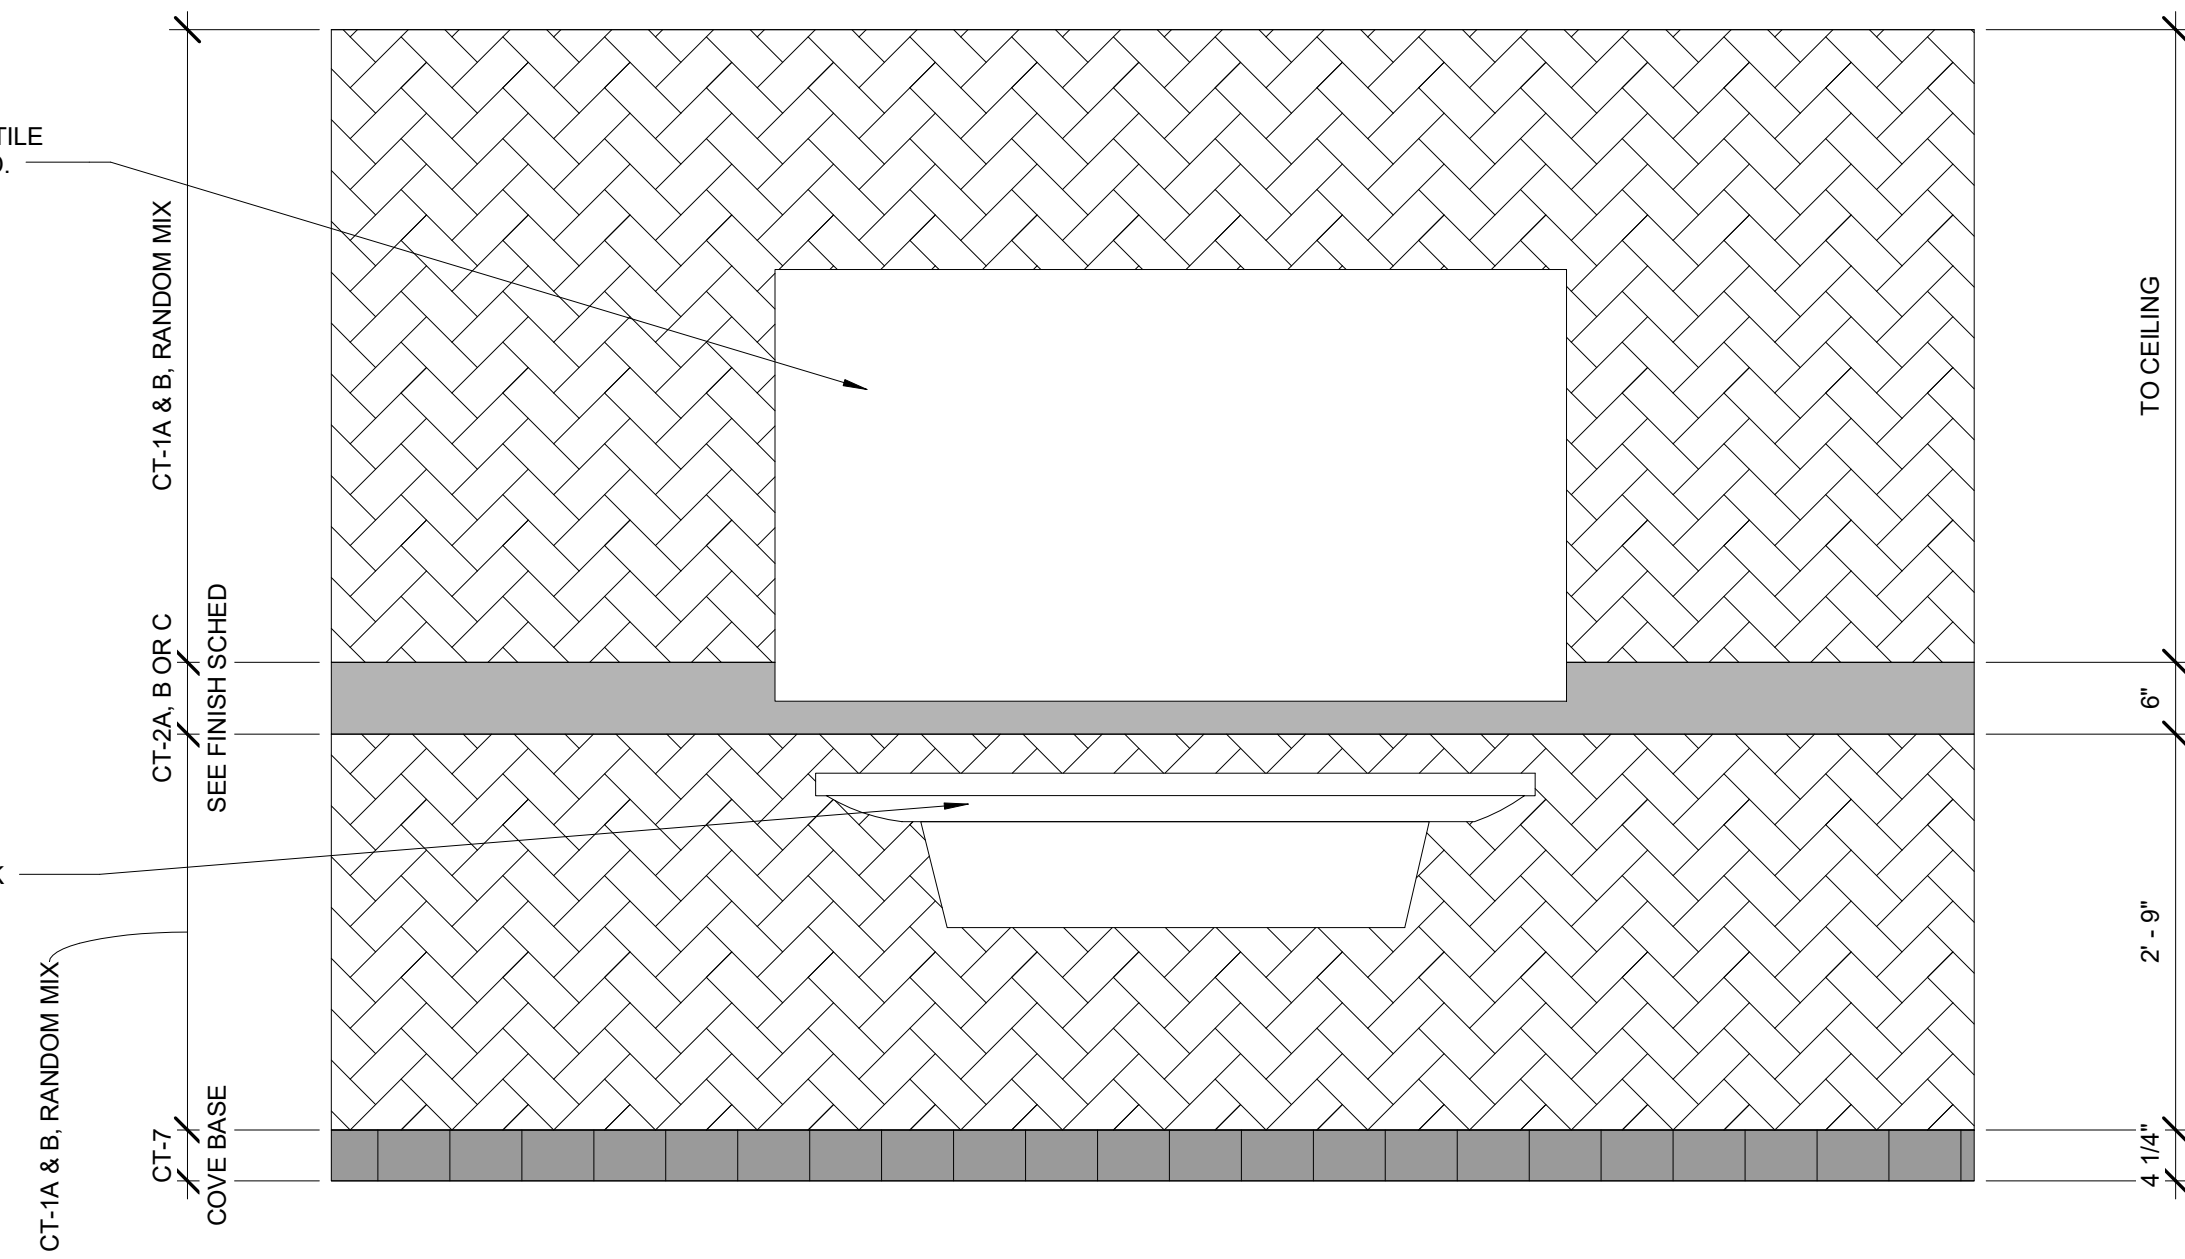


BEHIND SINK WALL ONLY

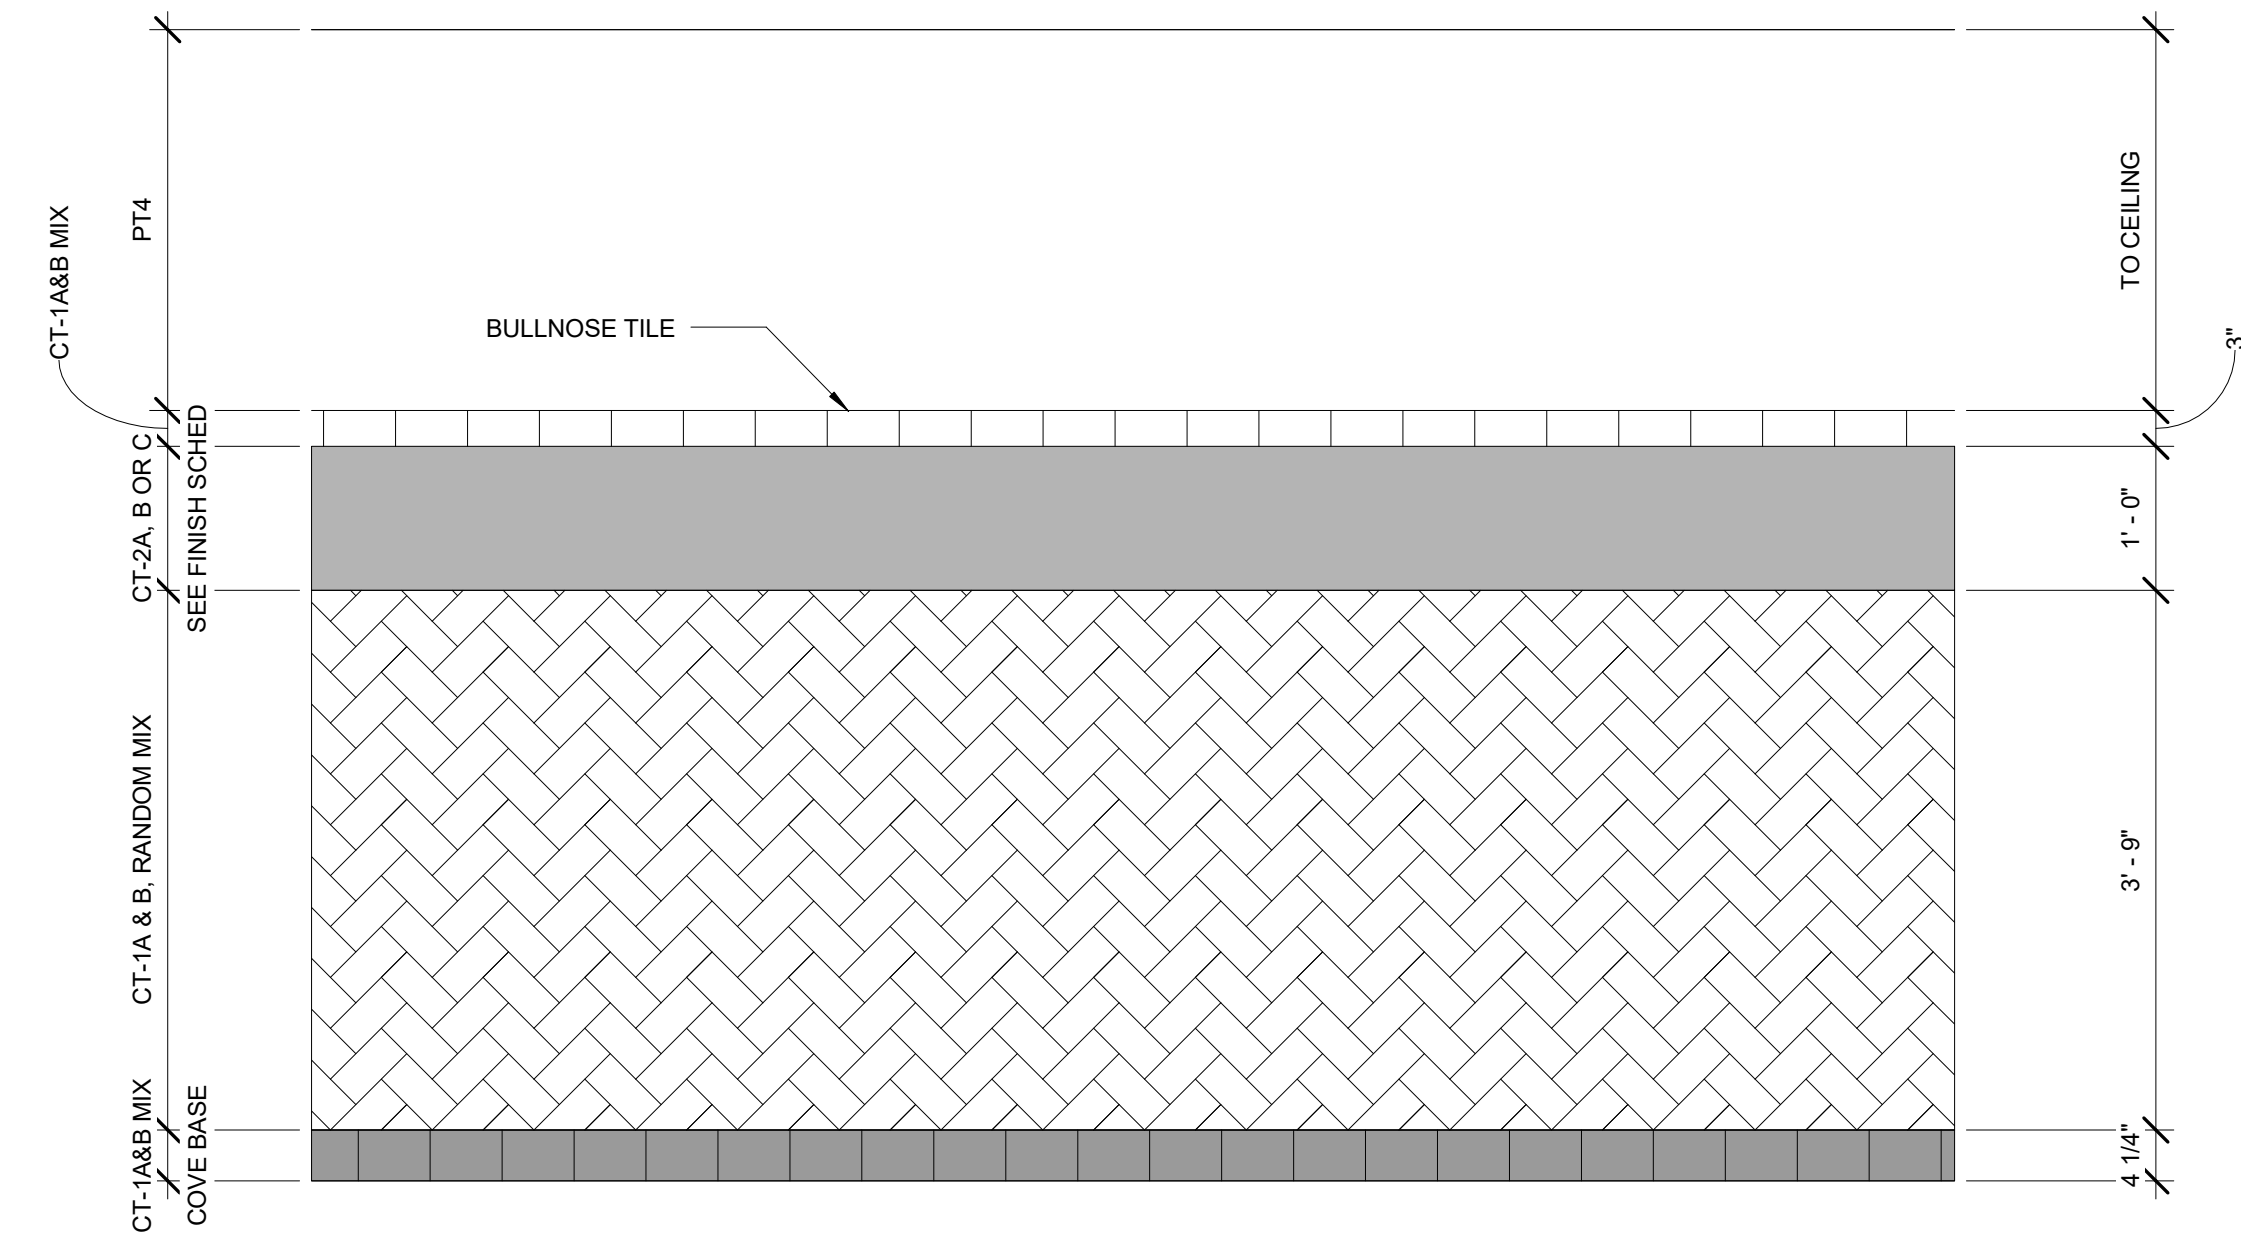

ALL OTHER WALLS


CT WAIN 1

SPECIFIED MIRROR TILE TO CONTINUE BEHIND.

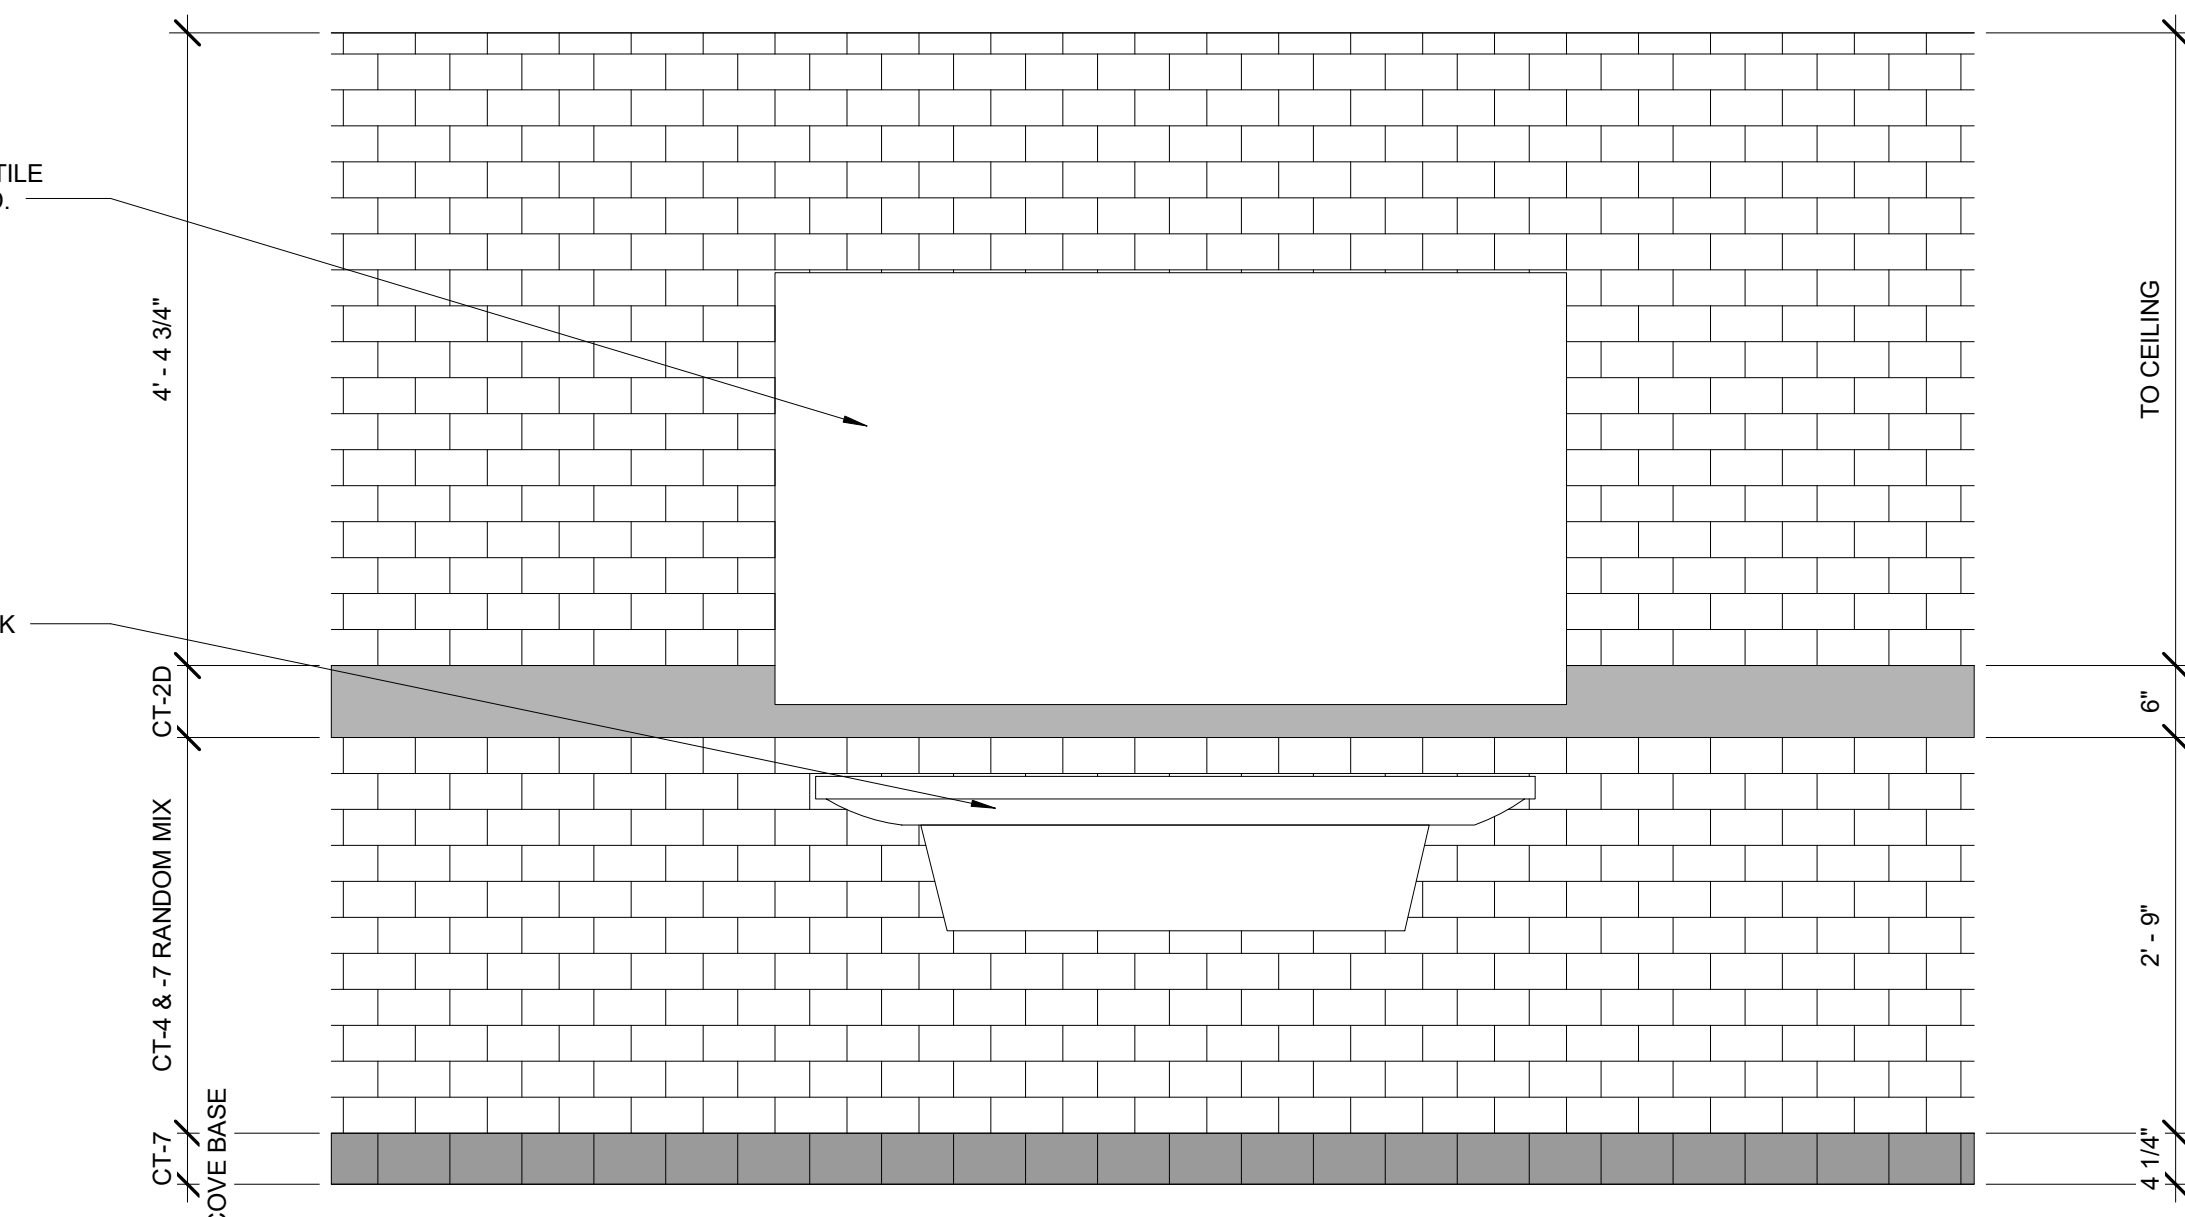

BEHIND SINK WALL ONLY


Schluter Rondec-DB Trim

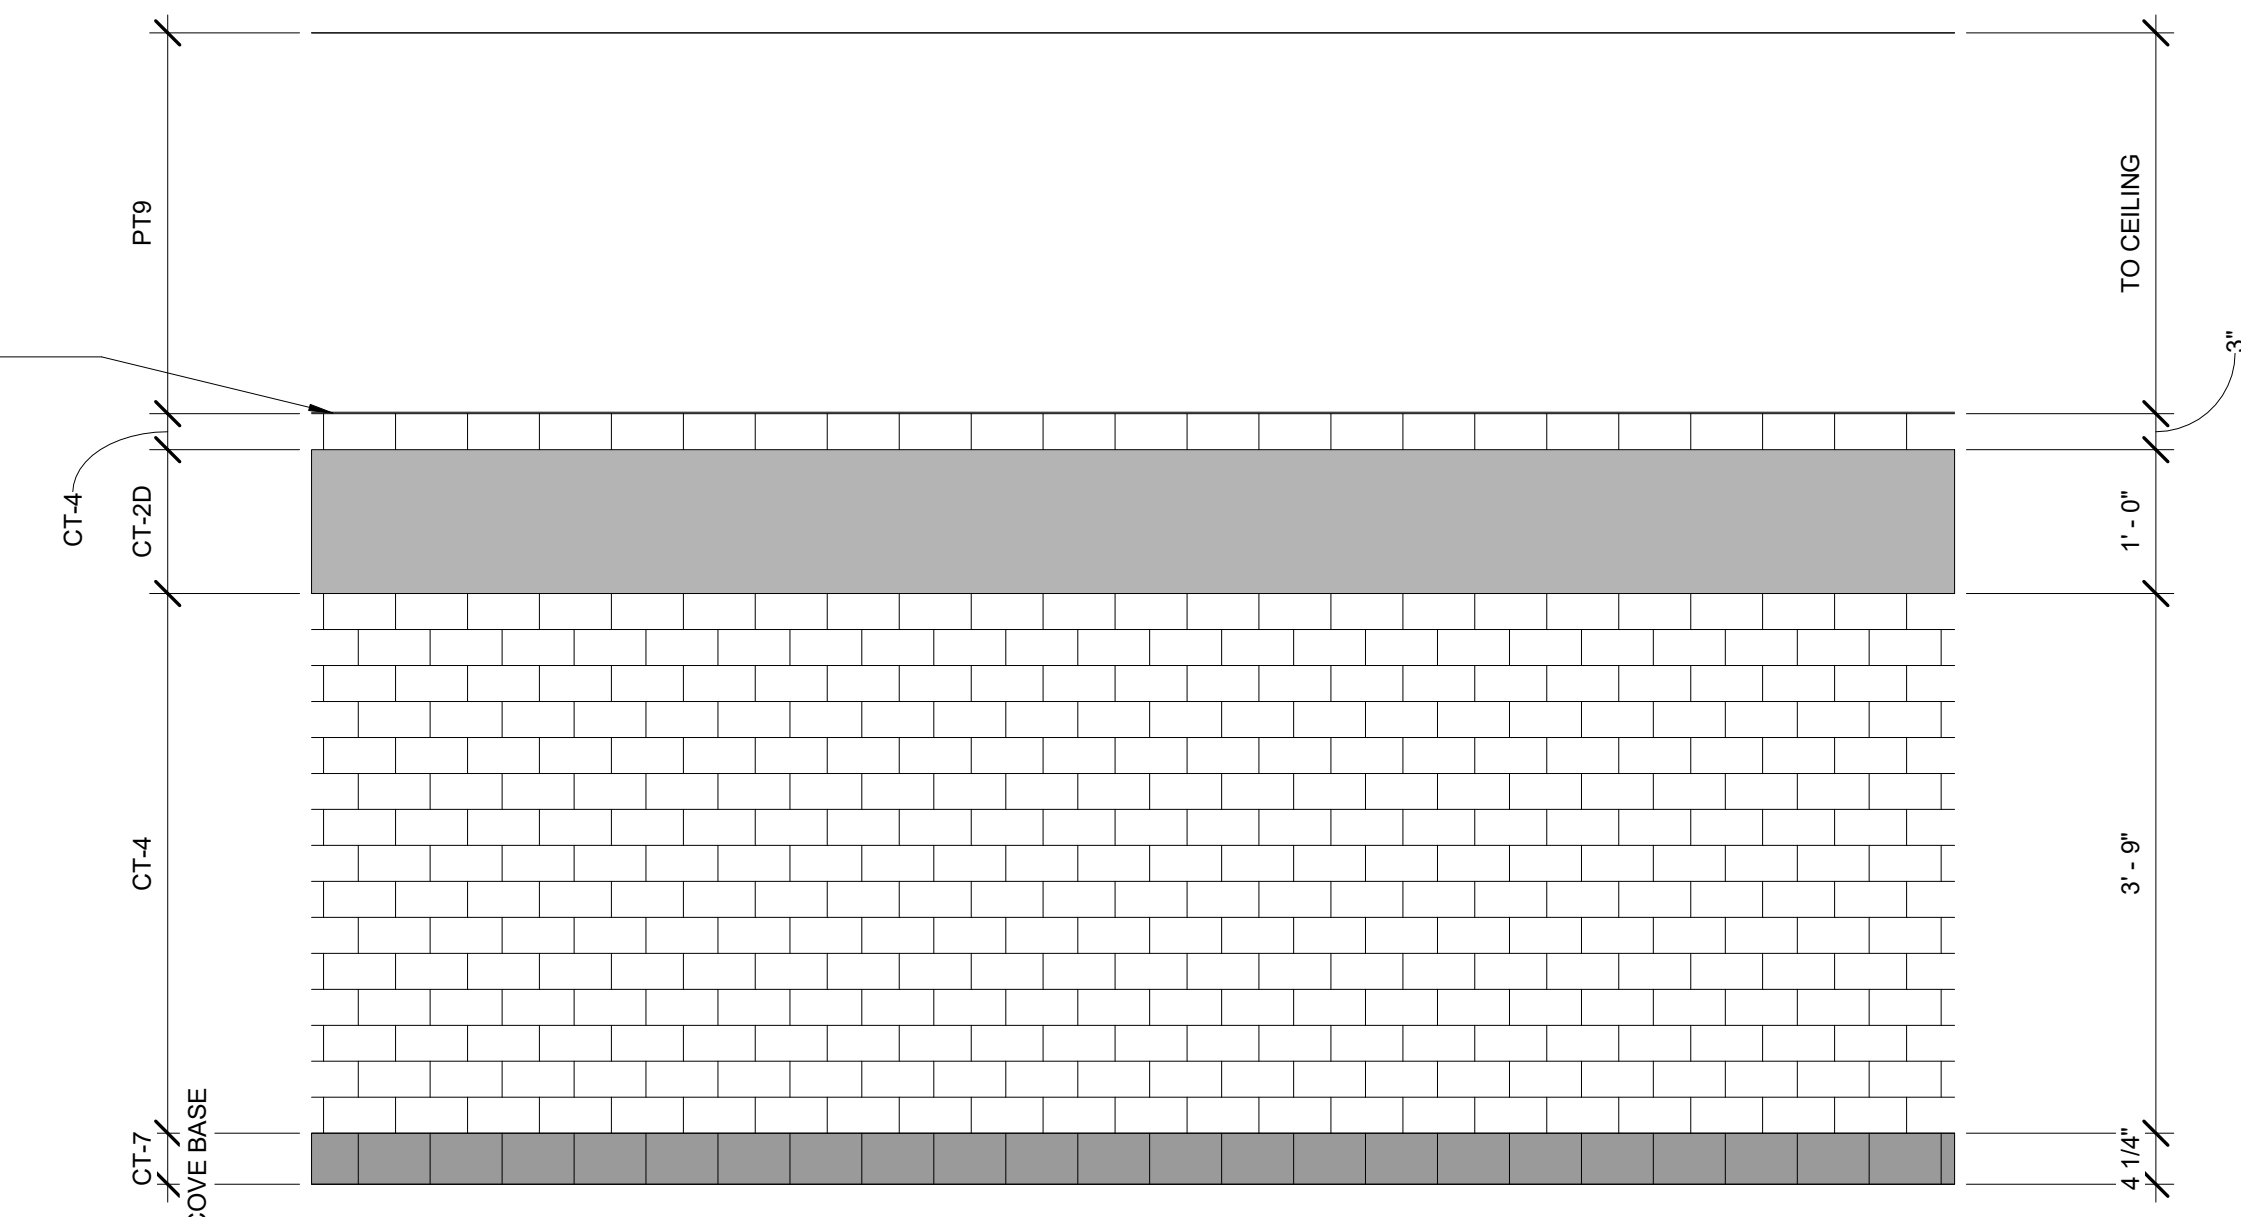


ALL OTHER WALLS

CT WAIN 2

SPECIFIED MIRROR TILE TO CONTINUE BEHIND.

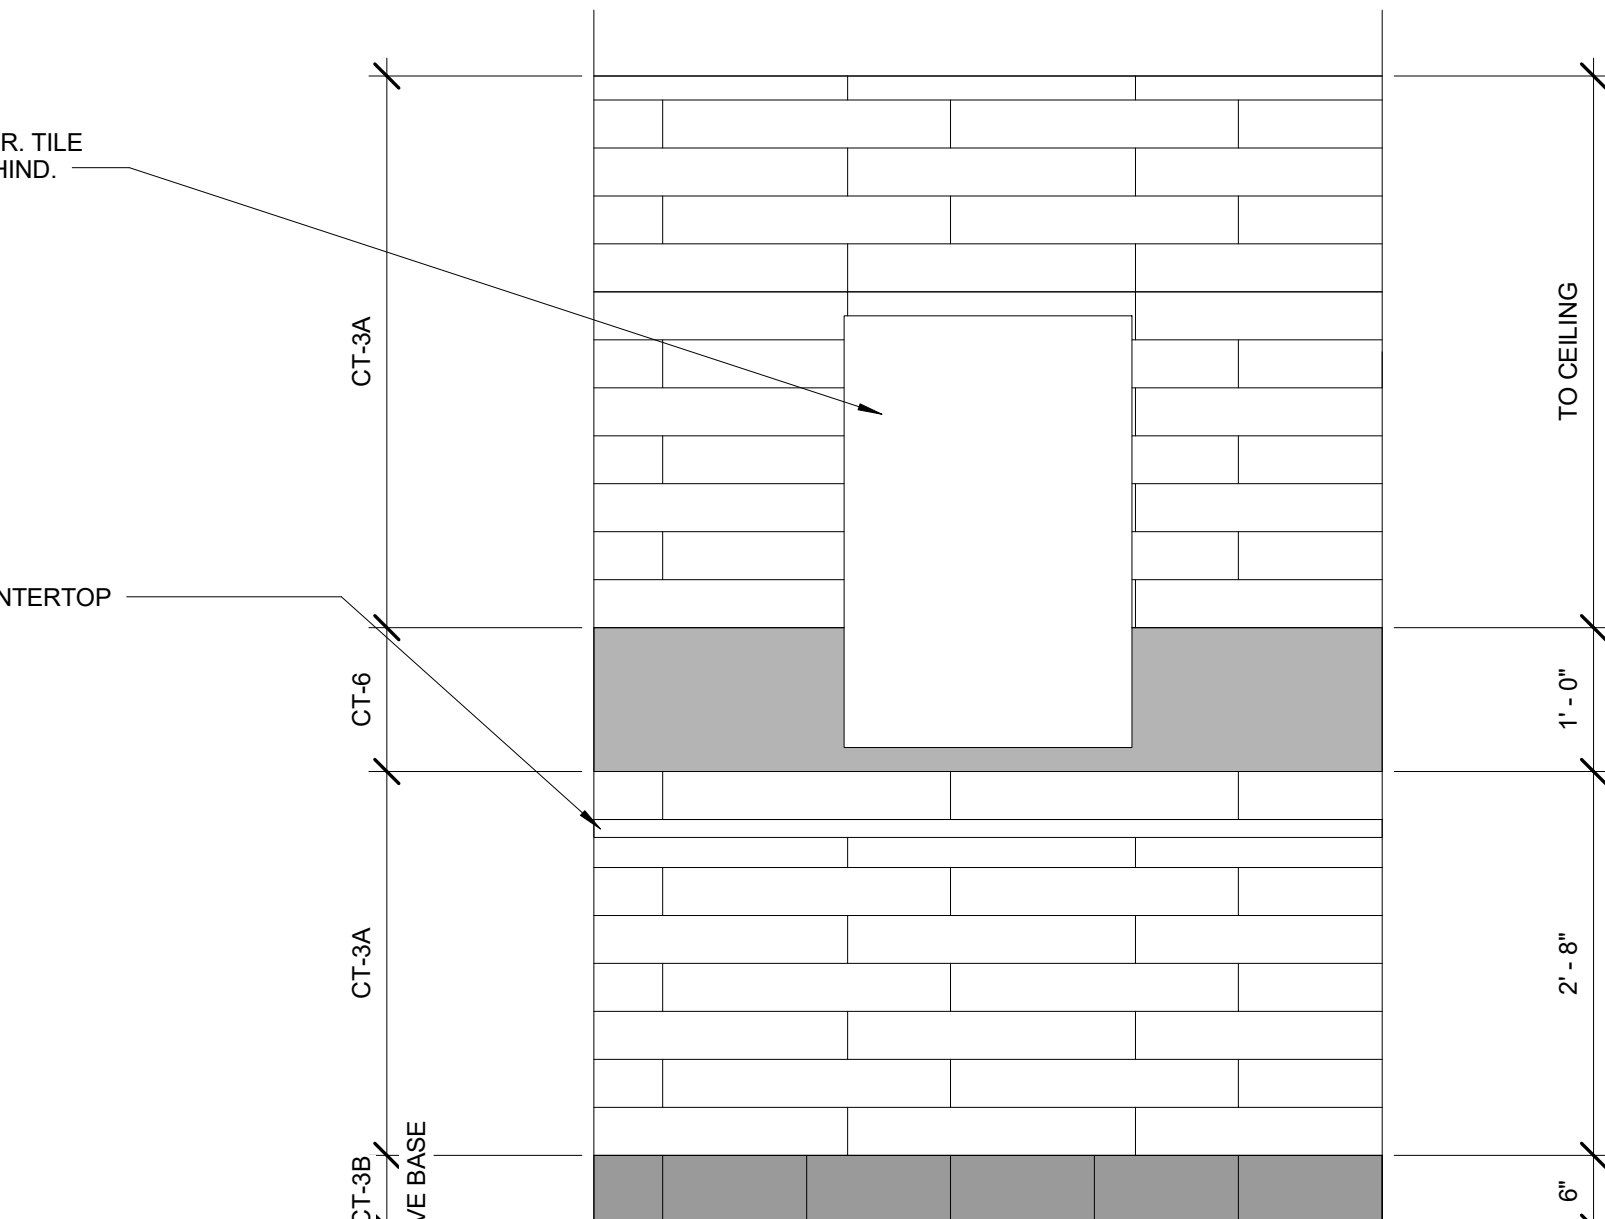

BEHIND SINK WALL ONLY

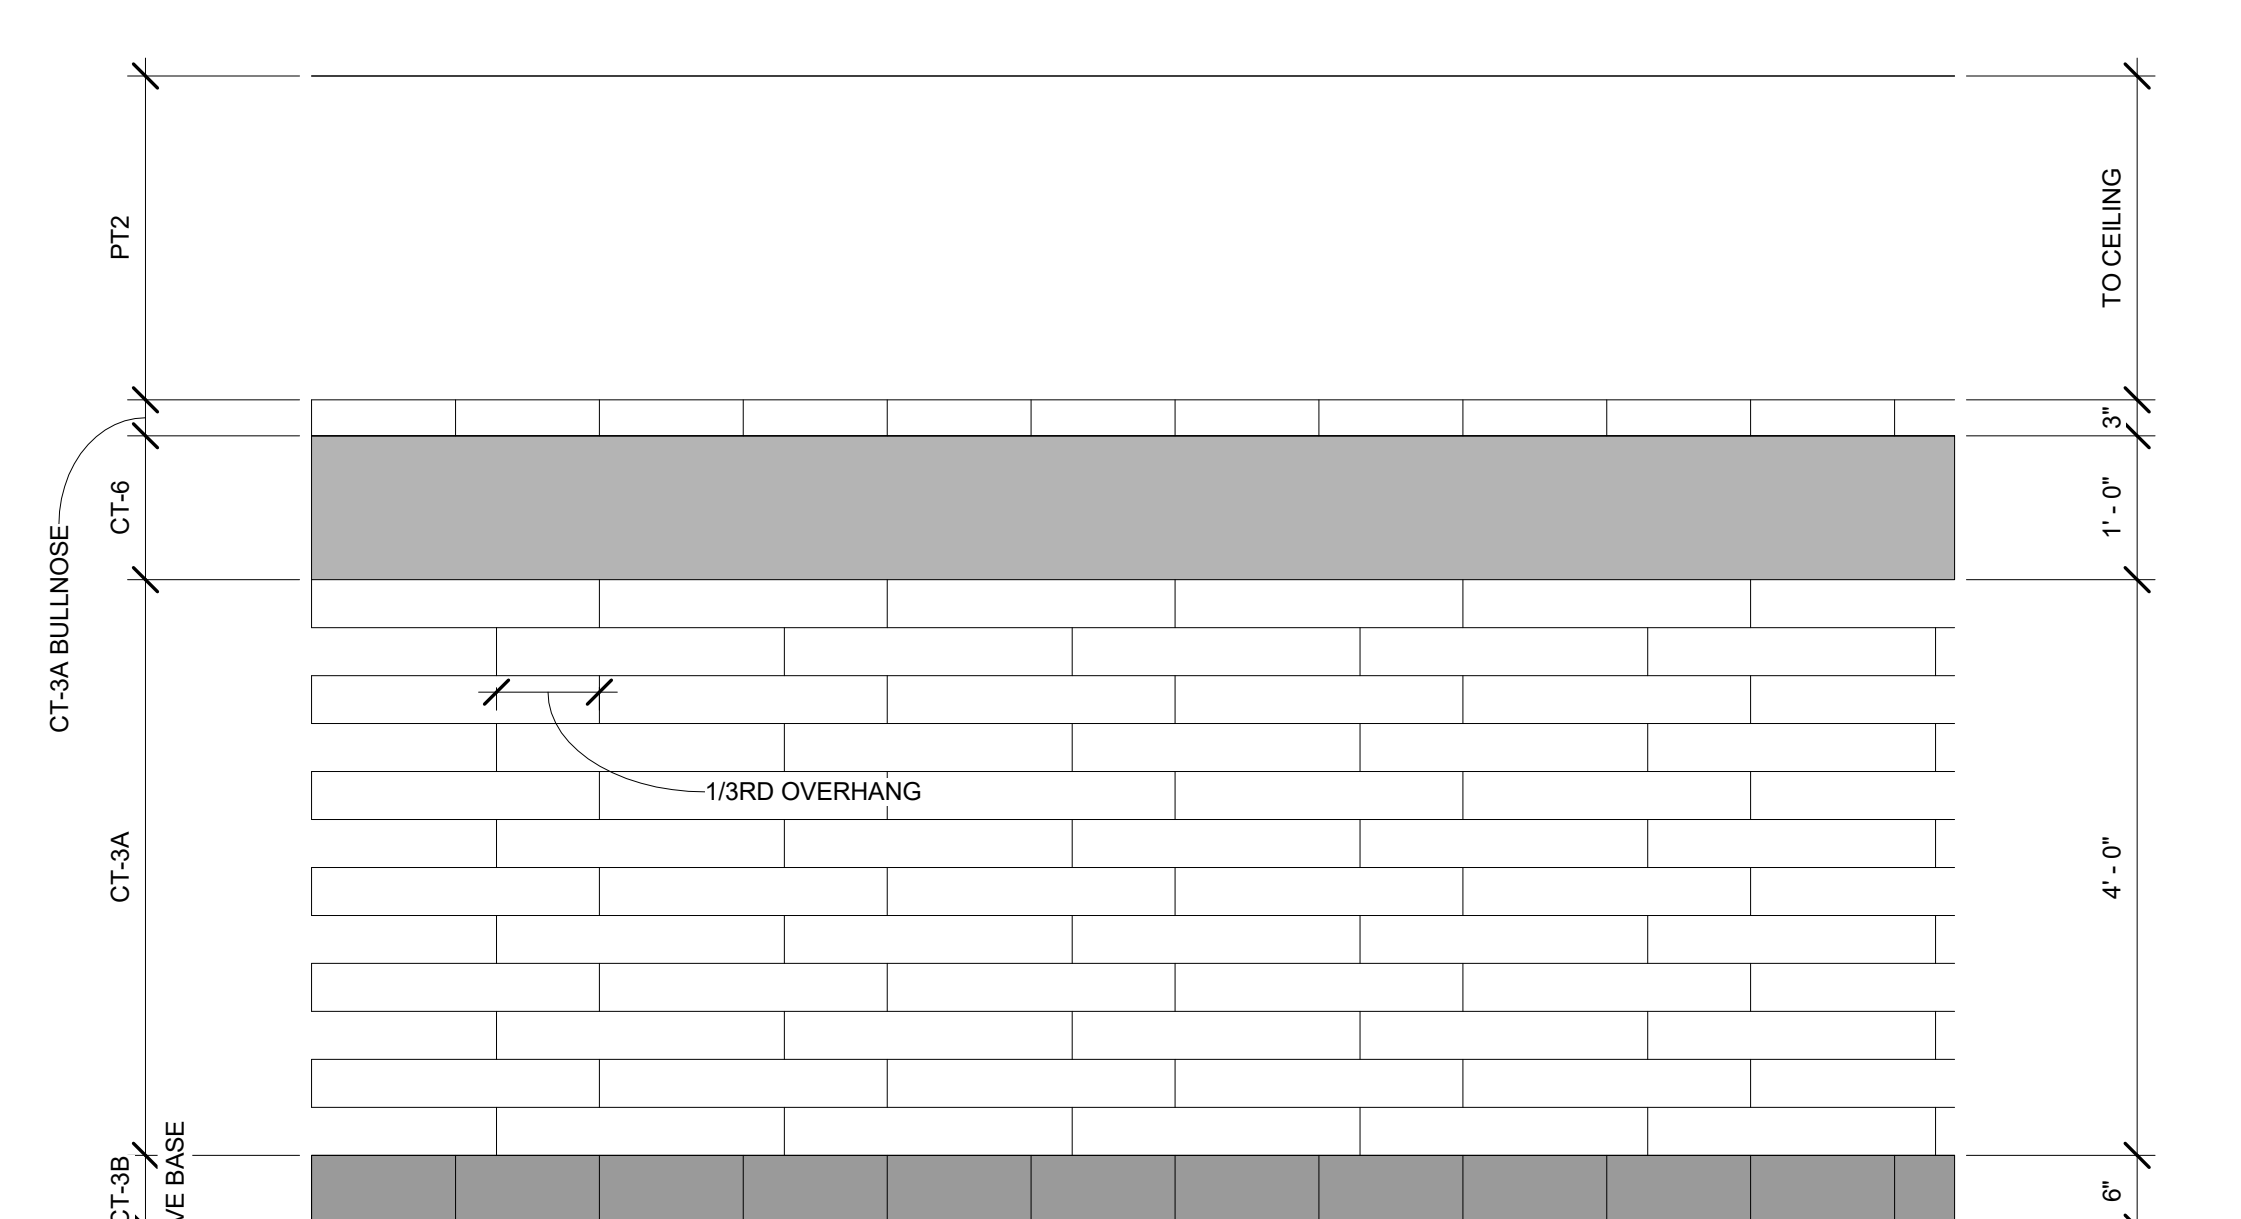


ALL OTHER WALLS


CT WAIN 3

0	ISSUED FOR CONSTRUCTION	06 JUNE 2016
---	-------------------------	--------------

REV.	DESCRIPTION	DATE
------	-------------	------

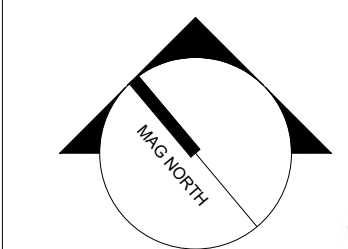

PROJECT NORTH

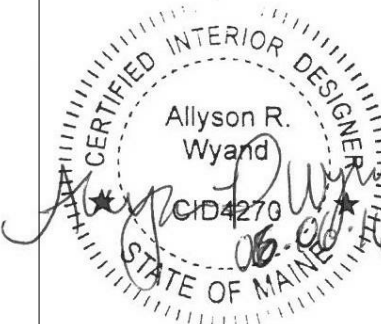

WBRC
ARCHITECTS ENGINEERS
WWW.WBRCAE.COM
BANGOR, MAINE 207-947-4511
PORTLAND, MAINE 207-538-4511
SARASOTA, FLORIDA 941-556-0757

PROJECT:
ASYLUM
RESTROOM TILE PATTERNS

SHEET TITLE:

WBRC CAD FILE: C:\Users\jocelyn.booth\Documents\407110 - ASYLUM DANCE CLUB - ARCH_jocelyn.booth.rvt	GRAPHIC SCALE: 1" = 4'-0"
PROJECT No: 4071.10	SHEET No: AE405
SCALE: 3/4" = 1'-0"	
PROJECT MANAGER: JRB	
DRAWN BY: ARW	
CHECKED BY: JLR	

6/7/2016 8:39:14 AM
C:\Users\jocelyn.booth\Documents\407110 - ASYLUM DANCE CLUB - ARCH_jocelyn.booth.rvt