


- TECHNICAL NOTES:**
- 1 LOCATE DATA JACKS FOR POS SYSTEM BENEATH WORKTOP.
 - 2 RECESSED WALL BOX EQUAL TO HUBBELL, CAT. NO. NSAV62M/NSAV62C. LOW VOLTAGE SIDE SHALL RECEIVE (1) TYPE F COAXIAL CONNECTOR, FOR CONNECTION TO CATV SYSTEM, AND (1) DATA JACK FOR CONNECTION TO MEDIA DISTRIBUTION SYSTEM. REFER TO SHEET EP101A FOR LINE VOLTAGE RECEPTACLE CIRCUIT. FIELD PAINT BOX TRIM TO MATCH WALL.
 - 3 4" SQUARE JUNCTION BOX WITH BLANK COVER. PROVIDE 3/4" CONDUIT WITH PULL STRING TO ABOVE ACCESSIBLE CEILING. INTENDED USE IS SECURITY MONITOR. MONITOR AND CABLING NIC.
 - 4 RECESSED WALL BOX EQUAL TO HUBBELL, CAT. NO. NSAV62M/NSAV6C. LOW VOLTAGE SIDE SHALL RECEIVE (1) DATA JACK FOR CONNECTION TO MENU BOARD DISTRIBUTION SYSTEM. REFER TO SHEET EP101A FOR LINE VOLTAGE RECEPTACLE CIRCUIT. FIELD PAINT BOX TRIM AND COVER TO MATCH WALL.
 - 5 CARD READER / KEY PAD NOTED FOR COORDINATED PURPOSES. CONTRACTOR TO INSTALL 1" CONDUIT WITH PULL STRING FROM DEVICE LOCATION TO ABOVE NEAREST ACCESSIBLE CEILING. PROVIDE 1" CONDUIT WITH PULL STRING FROM CENTER HINGE TO NEAREST ACCESSIBLE CEILING. ALL SECURITY DEVICES AND CABLING BY OWNER'S SECURITY VENDOR.

REV.	DESCRIPTION	DATE
0	ISSUED FOR BID	06 JUNE 2016

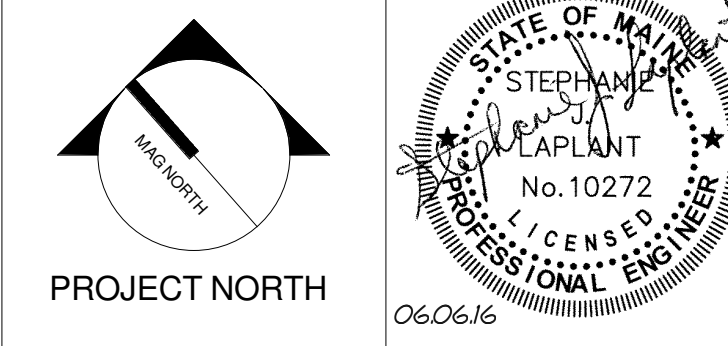

WBRC
ARCHITECTS ENGINEERS
WWW.WBRCAE.COM
BANGOR, MAINE 207-947-4511
PORTLAND, MAINE 207-828-4511
SARASOTA, FLORIDA 941-556-0757

PROJECT:
ASYLUM

SHEET TITLE:
BASEMENT SYSTEMS PLAN - SEGMENT B

WBRC CAD FILE: C:\Users\jlaplant\Documents\407110 - ASYLUM DANCE CLUB - ELEC. \jlaplant.rvt
PROJECT No: 4071.10
SCALE: 1/4" = 1'-0"
PROJECT MANAGER: JRB
DRAWN BY: KRM
CHECKED BY: SJL

GRAPHIC SCALE: 0" 1"
SHEET No:
EY101B

