


- TECHNICAL NOTES:**
- ① LOCATE DATA JACKS FOR POS SYSTEM BENEATH WORKTOP, BEHIND BAR TOP.
 - ② 4-POST IT RACK. LOCATE EQUIPMENT FOR MEDIA DISTRIBUTION SYSTEM A IN TOP 1/3 OF RACK. REMAINING SHALL BE DEDICATED TO SOUND SYSTEM EQUIPMENT (NIC).
 - ③ VOICE LINE FOR ELEVATOR CAR. COORDINATE LOCATION OF ELEVATOR CONTROLLER. CONDUITS SHALL BE INSTALLED DOWN FROM THE CEILING TO 7'-0" AFF.
 - ④ RECESSED WALL BOX EQUAL TO HUBBELL, CAT. NO. NSAVS2MNSAVGC. LOW VOLTAGE SIDE SHALL RECEIVE (1) DATA JACK FOR CONNECTION TO MENU BOARD DISTRIBUTION SYSTEM. REFER TO SHEET EP101A FOR LINE VOLTAGE RECEPTACLE CIRCUIT. FIELD PAINT BOX TRIM AND COVER TO MATCH WALL.
 - ⑤ CEILING MOUNT CAMERA FOR CONNECTION TO MEDIA DISTRIBUTION SYSTEM A.
 - ⑥ CARD READER / KEY PAD NOTED FOR COORDINATED PURPOSES. CONTRACTOR TO INSTALL 1" CONDUIT WITH PULL STRING FROM DEVICE LOCATION TO ABOVE NEAREST ACCESSIBLE CEILING. PROVIDE 1" CONDUIT WITH PULL STRING FROM CENTER HINGE TO NEAREST ACCESSIBLE CEILING. ALL SECURITY DEVICES AND CABLING BY OWNER'S SECURITY VENDOR.

REV.	DESCRIPTION	DATE
0	ISSUED FOR BID	06 JUNE 2016

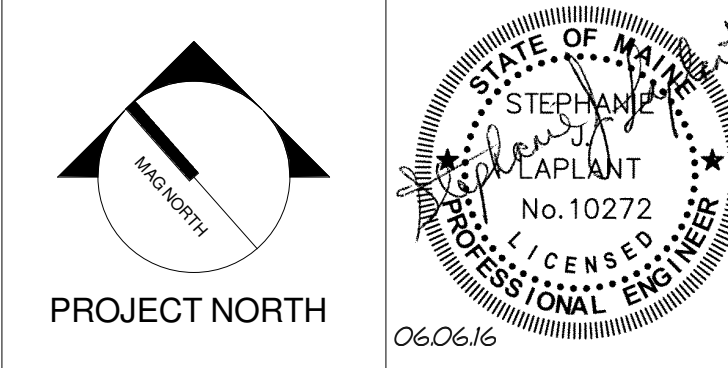

WBRC
ARCHITECTS ENGINEERS
WWW.WBRCAE.COM
BANGOR, MAINE 207-947-4511
PORTLAND, MAINE 207-628-4511
SARASOTA, FLORIDA 941-556-0757

PROJECT:
ASYLUM

SHEET TITLE:
FIRST FLOOR SYSTEMS PLAN - SEGMENT B

WBRC CAD FILE: C:\Users\kyle.mahar\Documents\407110 - ASYLUM DANCE CLUB - ELEC. kyle.mahar.rvt	GRAPHIC SCALE: 0" = 1"
PROJECT No: 4071.10	SHEET No:
SCALE: 1/4" = 1'-0"	EY102B
PROJECT MANAGER: JRB	CHECKED BY: SJL
DRAWN BY: KRM	

6/3/2016 3:17:00 PM
 C:\Users\kyle.mahar\Documents\407110 - ASYLUM DANCE CLUB - ELEC. kyle.mahar.rvt

A1 FIRST FLOOR SYSTEMS PLAN - SEGMENT B
1/4" = 1'-0"