


TECHNICAL NOTES:
 ① CARD READER / KEY PAD NOTED FOR COORDINATED PURPOSES. CONTRACTOR TO INSTALL 1" CONDUIT WITH PULL STRING FROM DEVICE LOCATION TO ABOVE NEAREST CEILING. PROVIDE 1" CONDUIT WITH PULL STRING FROM CENTER HINGE TO NEAREST CEILING. ALL SECURITY DEVICES AND CABLING BY OWNER'S SECURITY VENDOR.

REV.	DESCRIPTION	DATE
0	ISSUED FOR BID	06 JUNE 2016

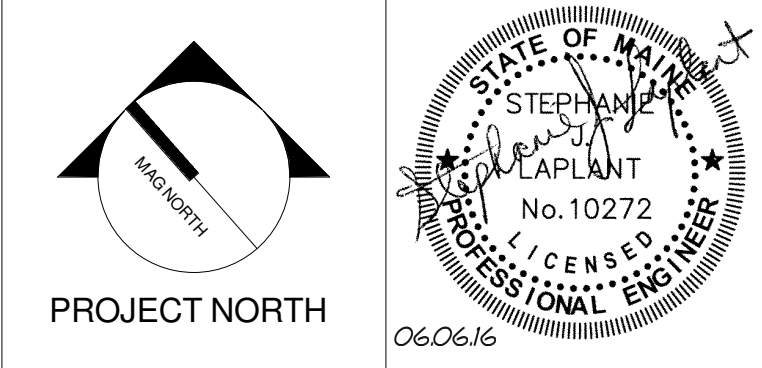

WBRC
 ARCHITECTS ENGINEERS
 WWW.WBRCAE.COM
 BANGOR, MAINE 207-947-4511
 PORTLAND, MAINE 207-828-4511
 SARASOTA, FLORIDA 941-556-0757

PROJECT:
ASYLUM

SHEET TITLE:
LOWER BALCONY SYSTEMS PLAN

WBRC CAD FILE: C:\Users\jlaplant\Documents\407110 - ASYLUM DANCE CLUB - ELEC. lyfe.maharrvt	GRAPHIC SCALE: 0" 1"
PROJECT No: 4071.10	SCALE: 1/4" = 1'-0"
PROJECT MANAGER: JRB	SHEET No: EY103
DRAWN BY: KRM	CHECKED BY: SJL

