


TECHNICAL NOTES:

① LOCATE DATA JACKS FOR POS SYSTEM ABOVE WORKTOP, BEHIND BAR TOP.

② RECESSED WALL BOX EQUAL TO HUBBELL, CAT. NO. NSAV62MNSAV6C. LOW VOLTAGE SIDE SHALL RECEIVE (1) DATA JACK FOR CONNECTION TO MENU BOARD DISTRIBUTION SYSTEM. REFER TO SHEET EP101A FOR LINE VOLTAGE RECEPTACLE CIRCUIT. FIELD PAINT BOX TRIM AND COVER TO MATCH WALL.

REV.	DESCRIPTION	DATE
0	ISSUED FOR BID	06 JUNE 2016

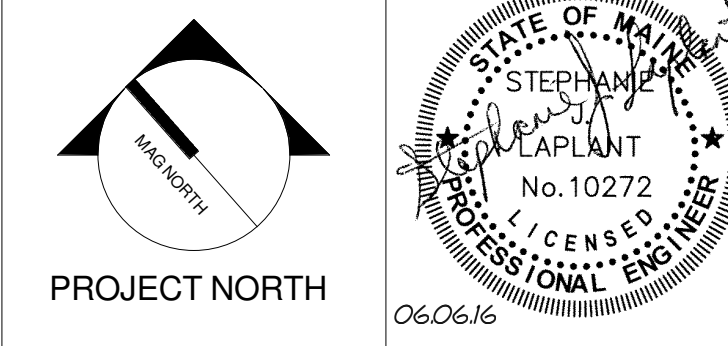


WBRC
ARCHITECTS ENGINEERS
WWW.WBRCAE.COM
BANGOR, MAINE 207-947-4511
PORTLAND, MAINE 207-428-4511
SARASOTA, FLORIDA 941-556-0757

PROJECT:
ASYLUM

SHEET TITLE:
UPPER BALCONY SYSTEMS PLAN

WBRC CAD FILE: C:\Users\jlaplant\Documents\407110 - ASYLUM DANCE CLUB - ELEC. \jlaplant.rvt	GRAPHIC SCALE: 0" 1"
PROJECT No: 4071.10	SCALE: 1/4" = 1'-0"
PROJECT MANAGER: JRB	SHEET No: EY104
DRAWN BY: KRM	CHECKED BY: SJL

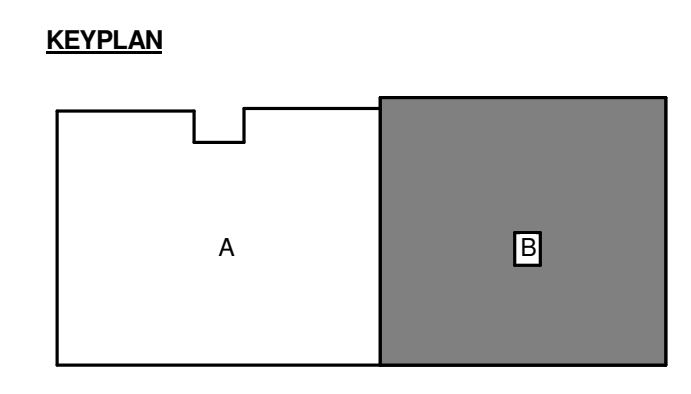

A1 LOWER BALCONY SYSTEMS PLAN
1/4" = 1'-0"

6/3/2016 3:17:04 PM C:\Users\jlaplant\Documents\407110 - ASYLUM DANCE CLUB - ELEC. \jlaplant.rvt