



J1 TYPICAL EARTHWORK AT EXTERIOR FOUNDATION WALL

3/4" = 1'-0"

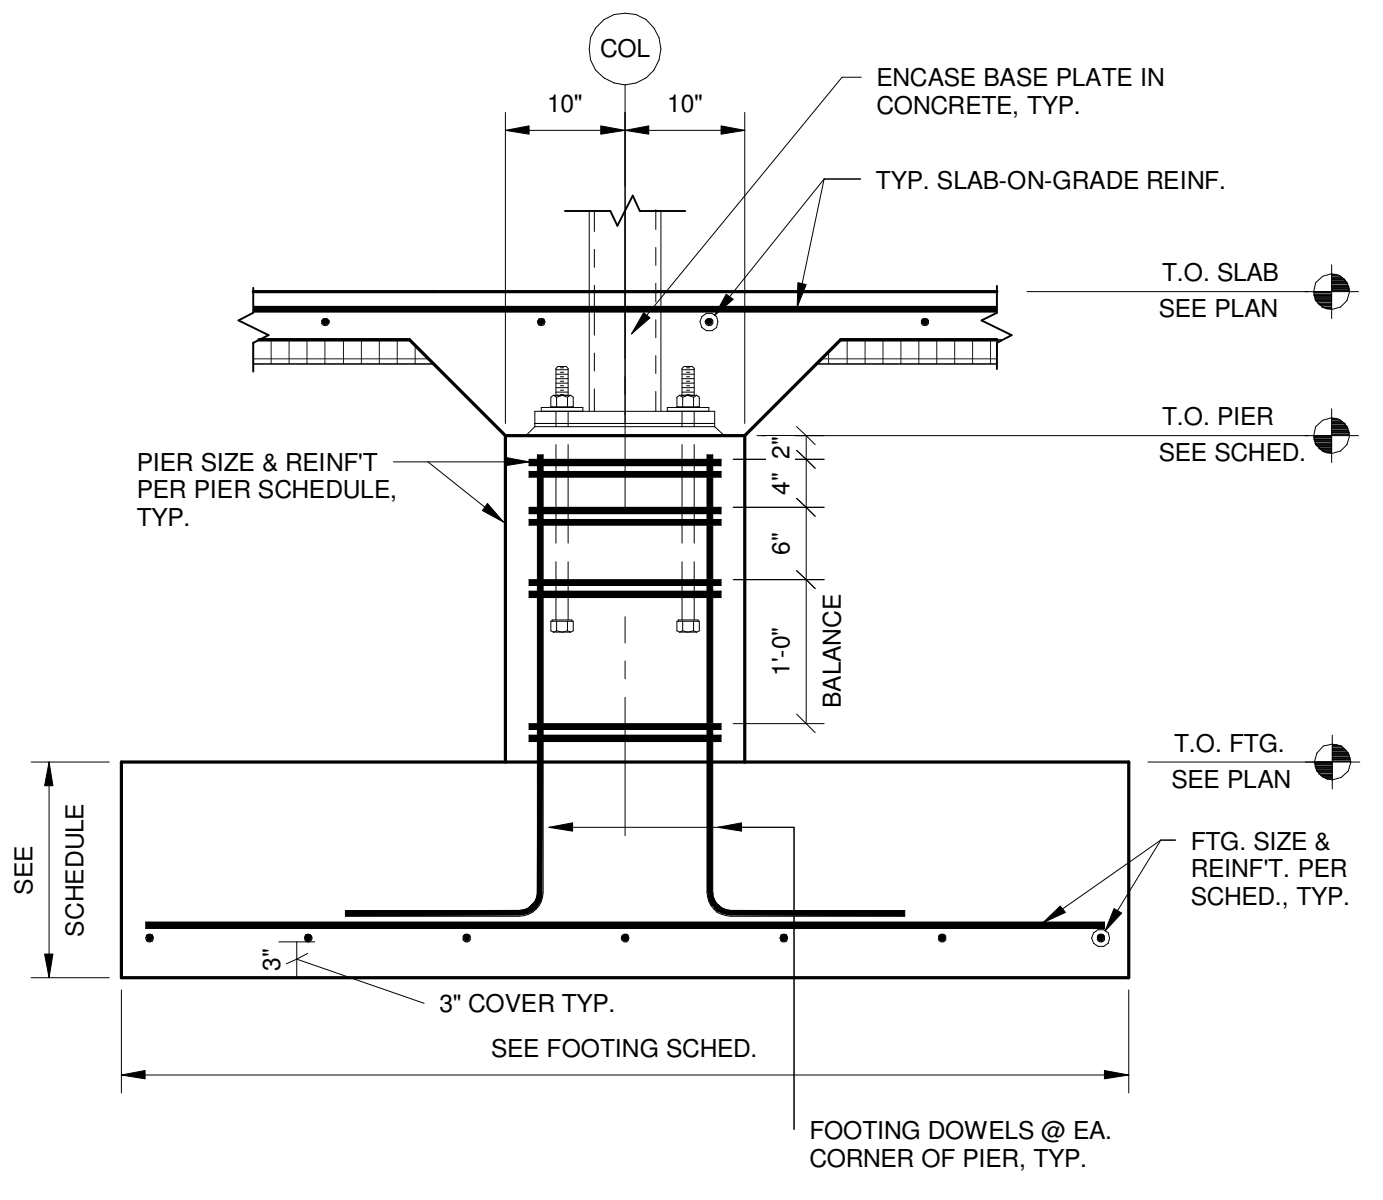

J8 TYPICAL INTERIOR PIER


3/4" = 1'-0"

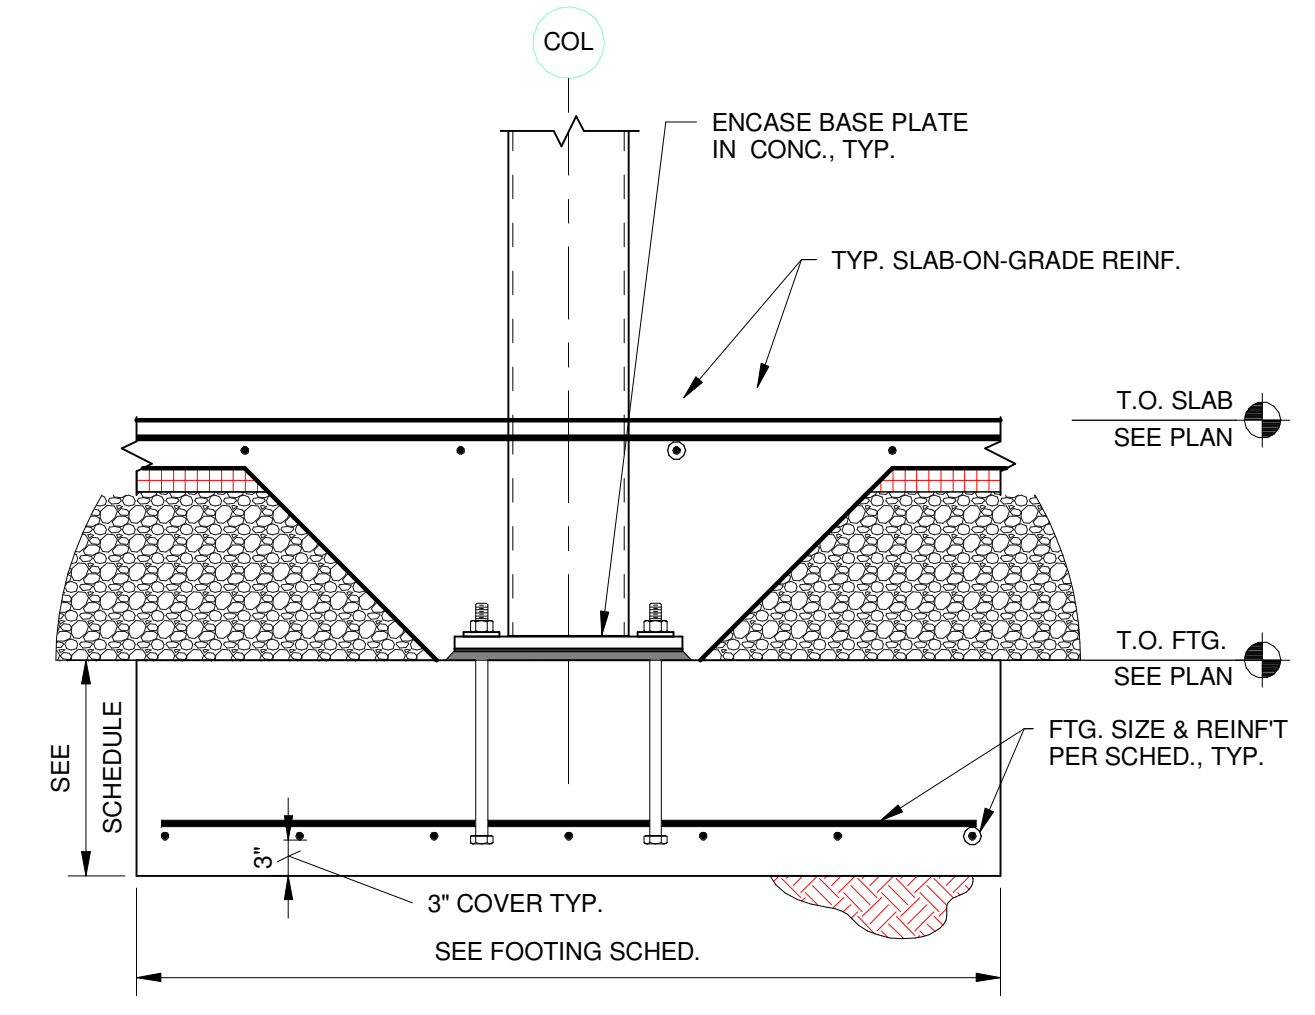

J13 TYPICAL INTERIOR COLUMN FOOTING


3/4" = 1'-0"

NOTE: COLUMN ISOLATION JOINTS NOT REQ'D UNLESS CONSTRUCTION SEQUENCE DICTATES THAT SLAB IS CAST BEFORE COLUMN IS ERECT.

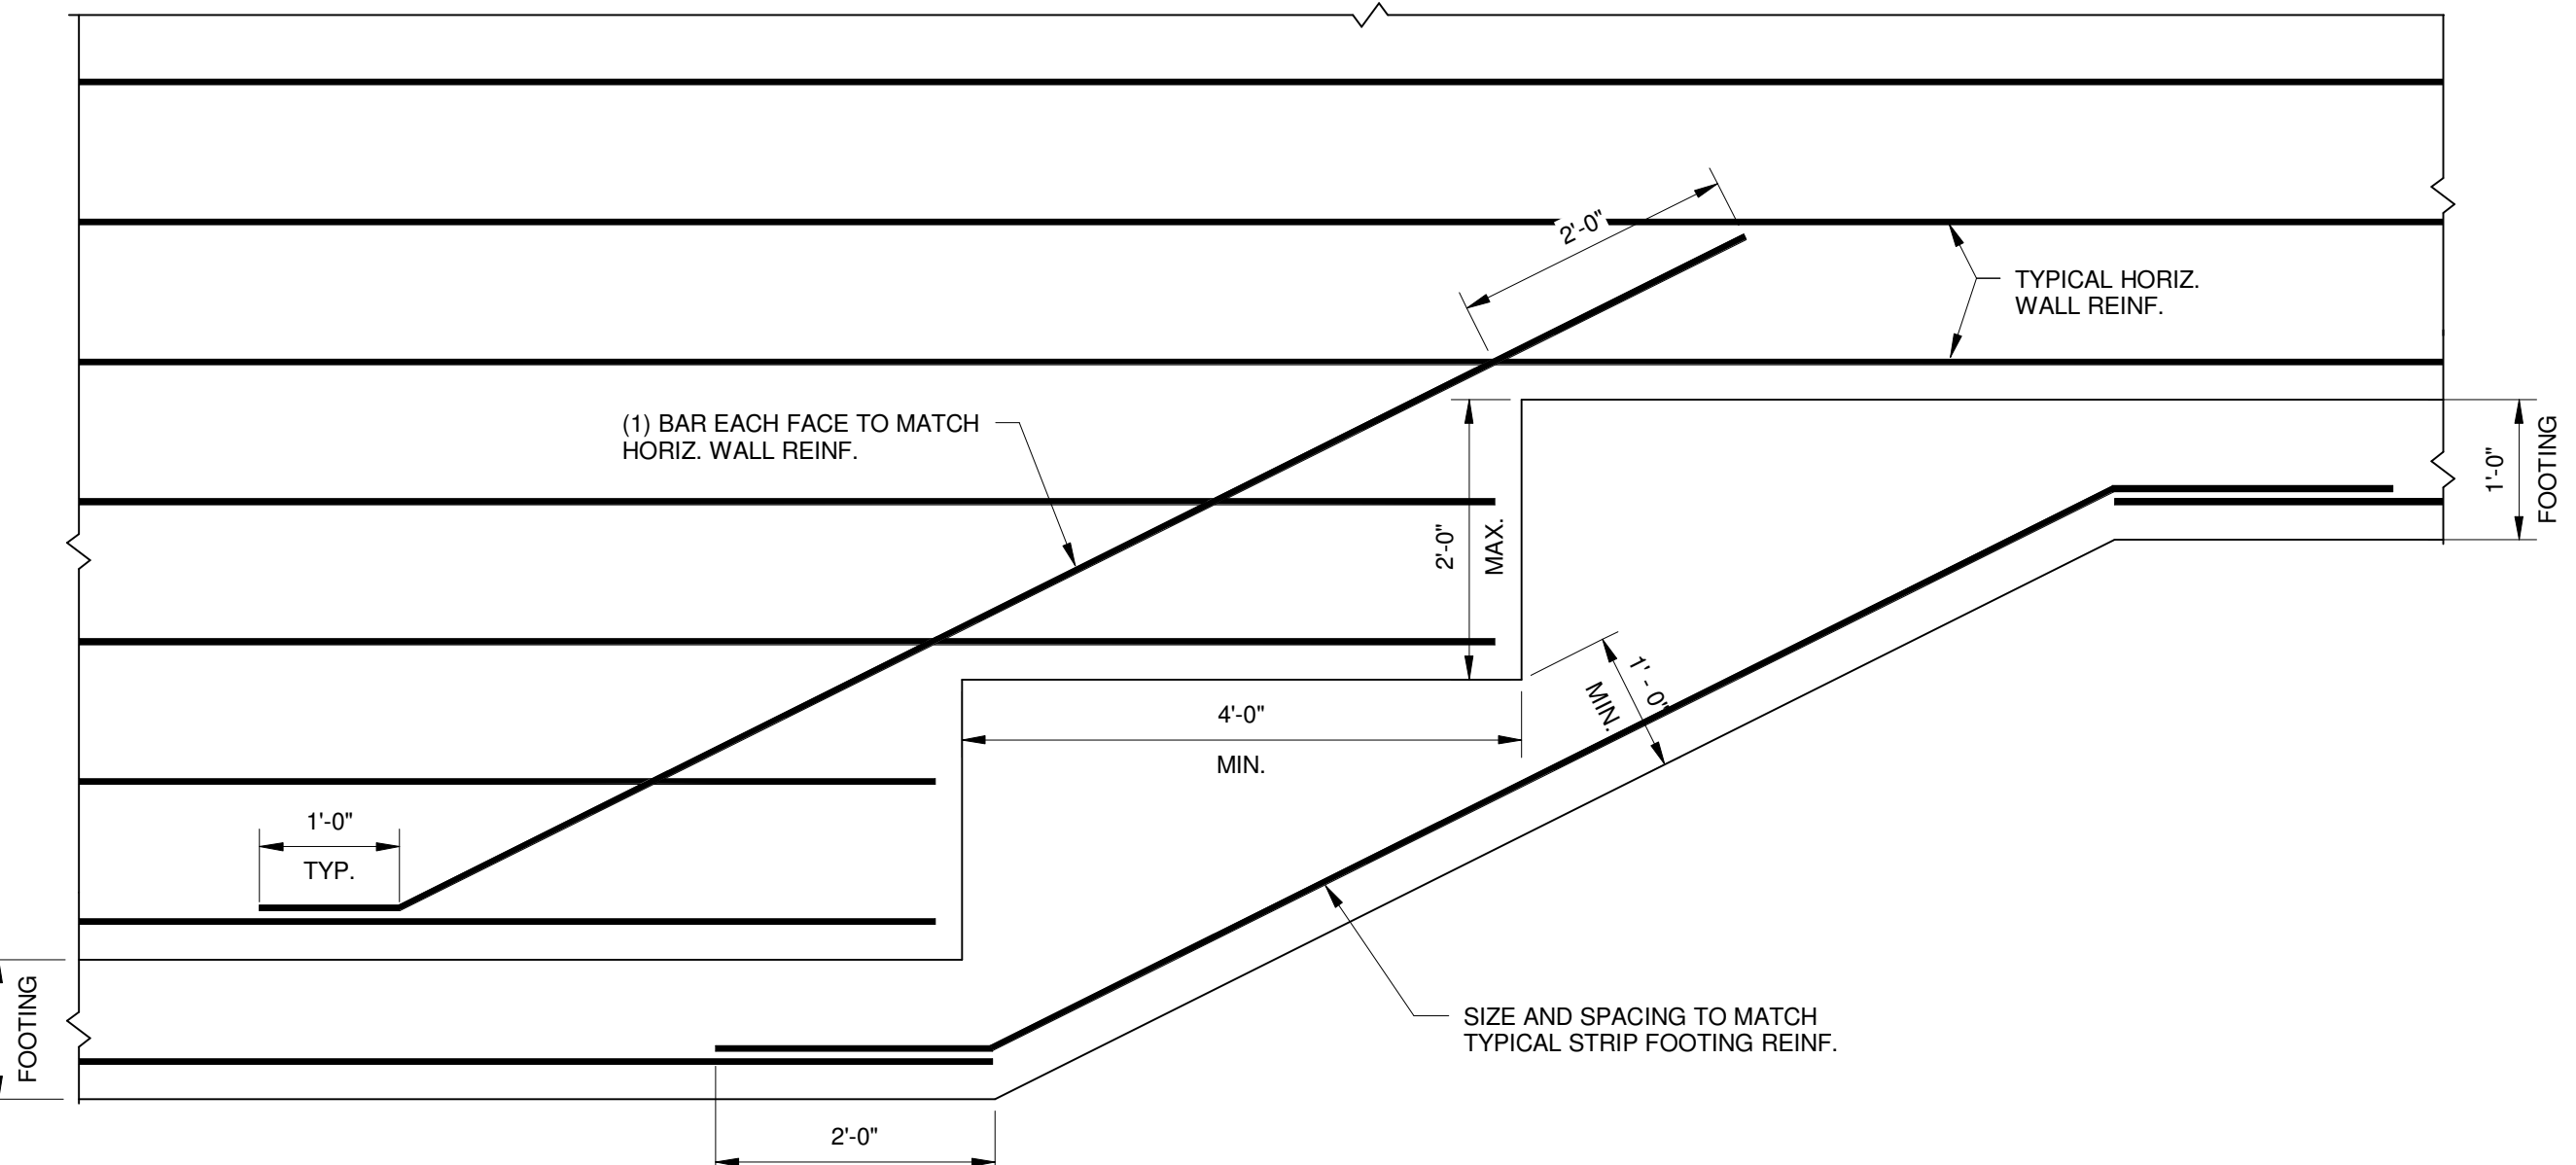


E1 TYPICAL STEPPED FOOTING CONSTRUCTION

3/4" = 1'-0"

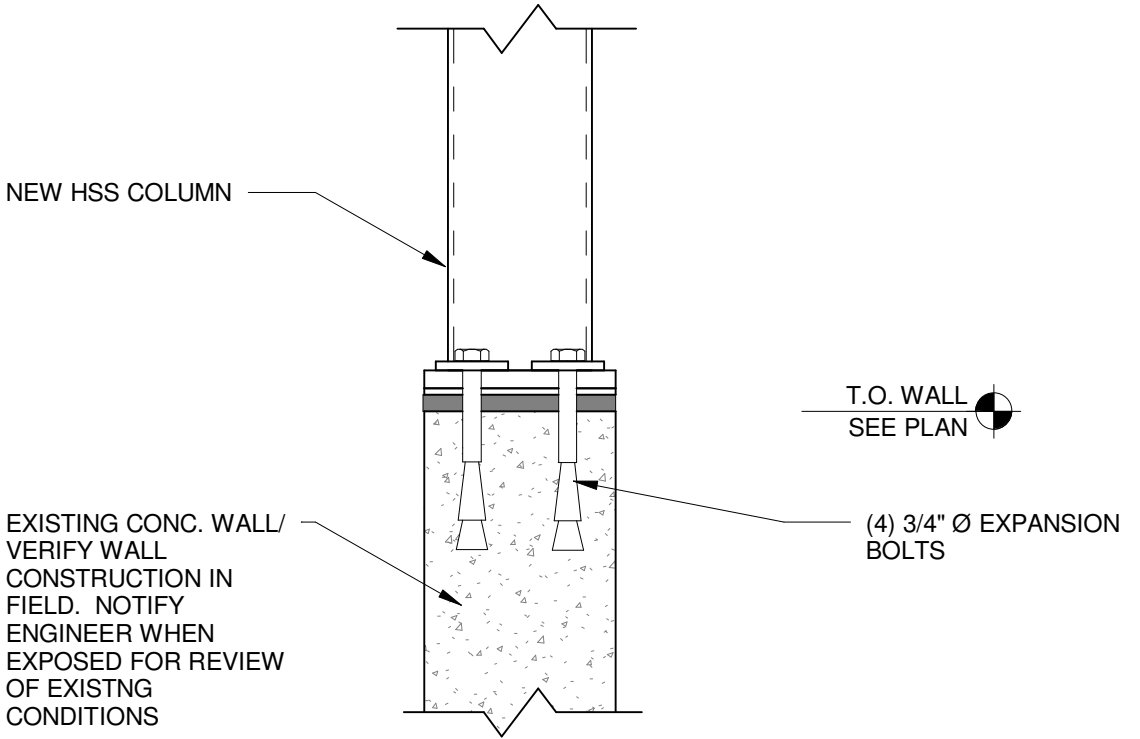

E8 COL ON EXISTING WALL


1 1/2" = 1'-0"

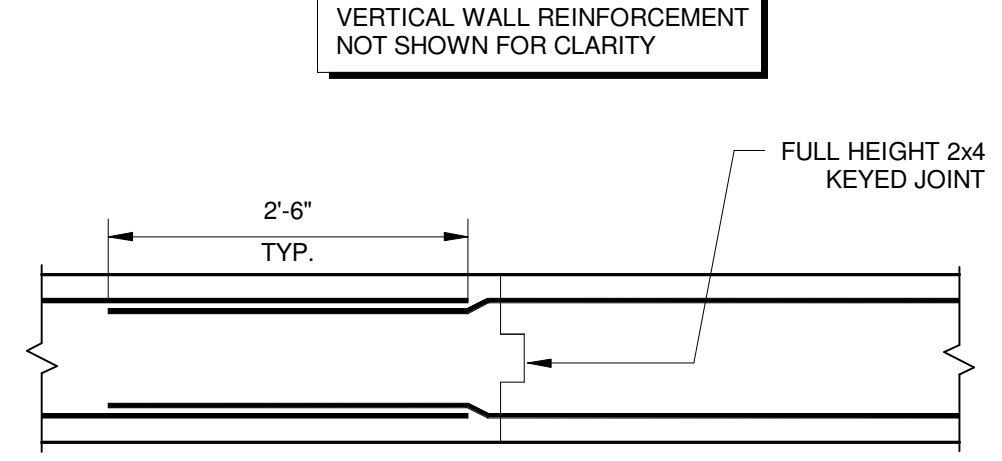

F15 TYPICAL WALL CONSTRUCTION JOINT


3/4" = 1'-0"

NOTE: PROVIDE JOINTS AT 40'-0" o/c MAXIMUM, EXCEPT 60'-0" o/c MAXIMUM WHERE WALL HEIGHT IS LESS THAN 10'-0".

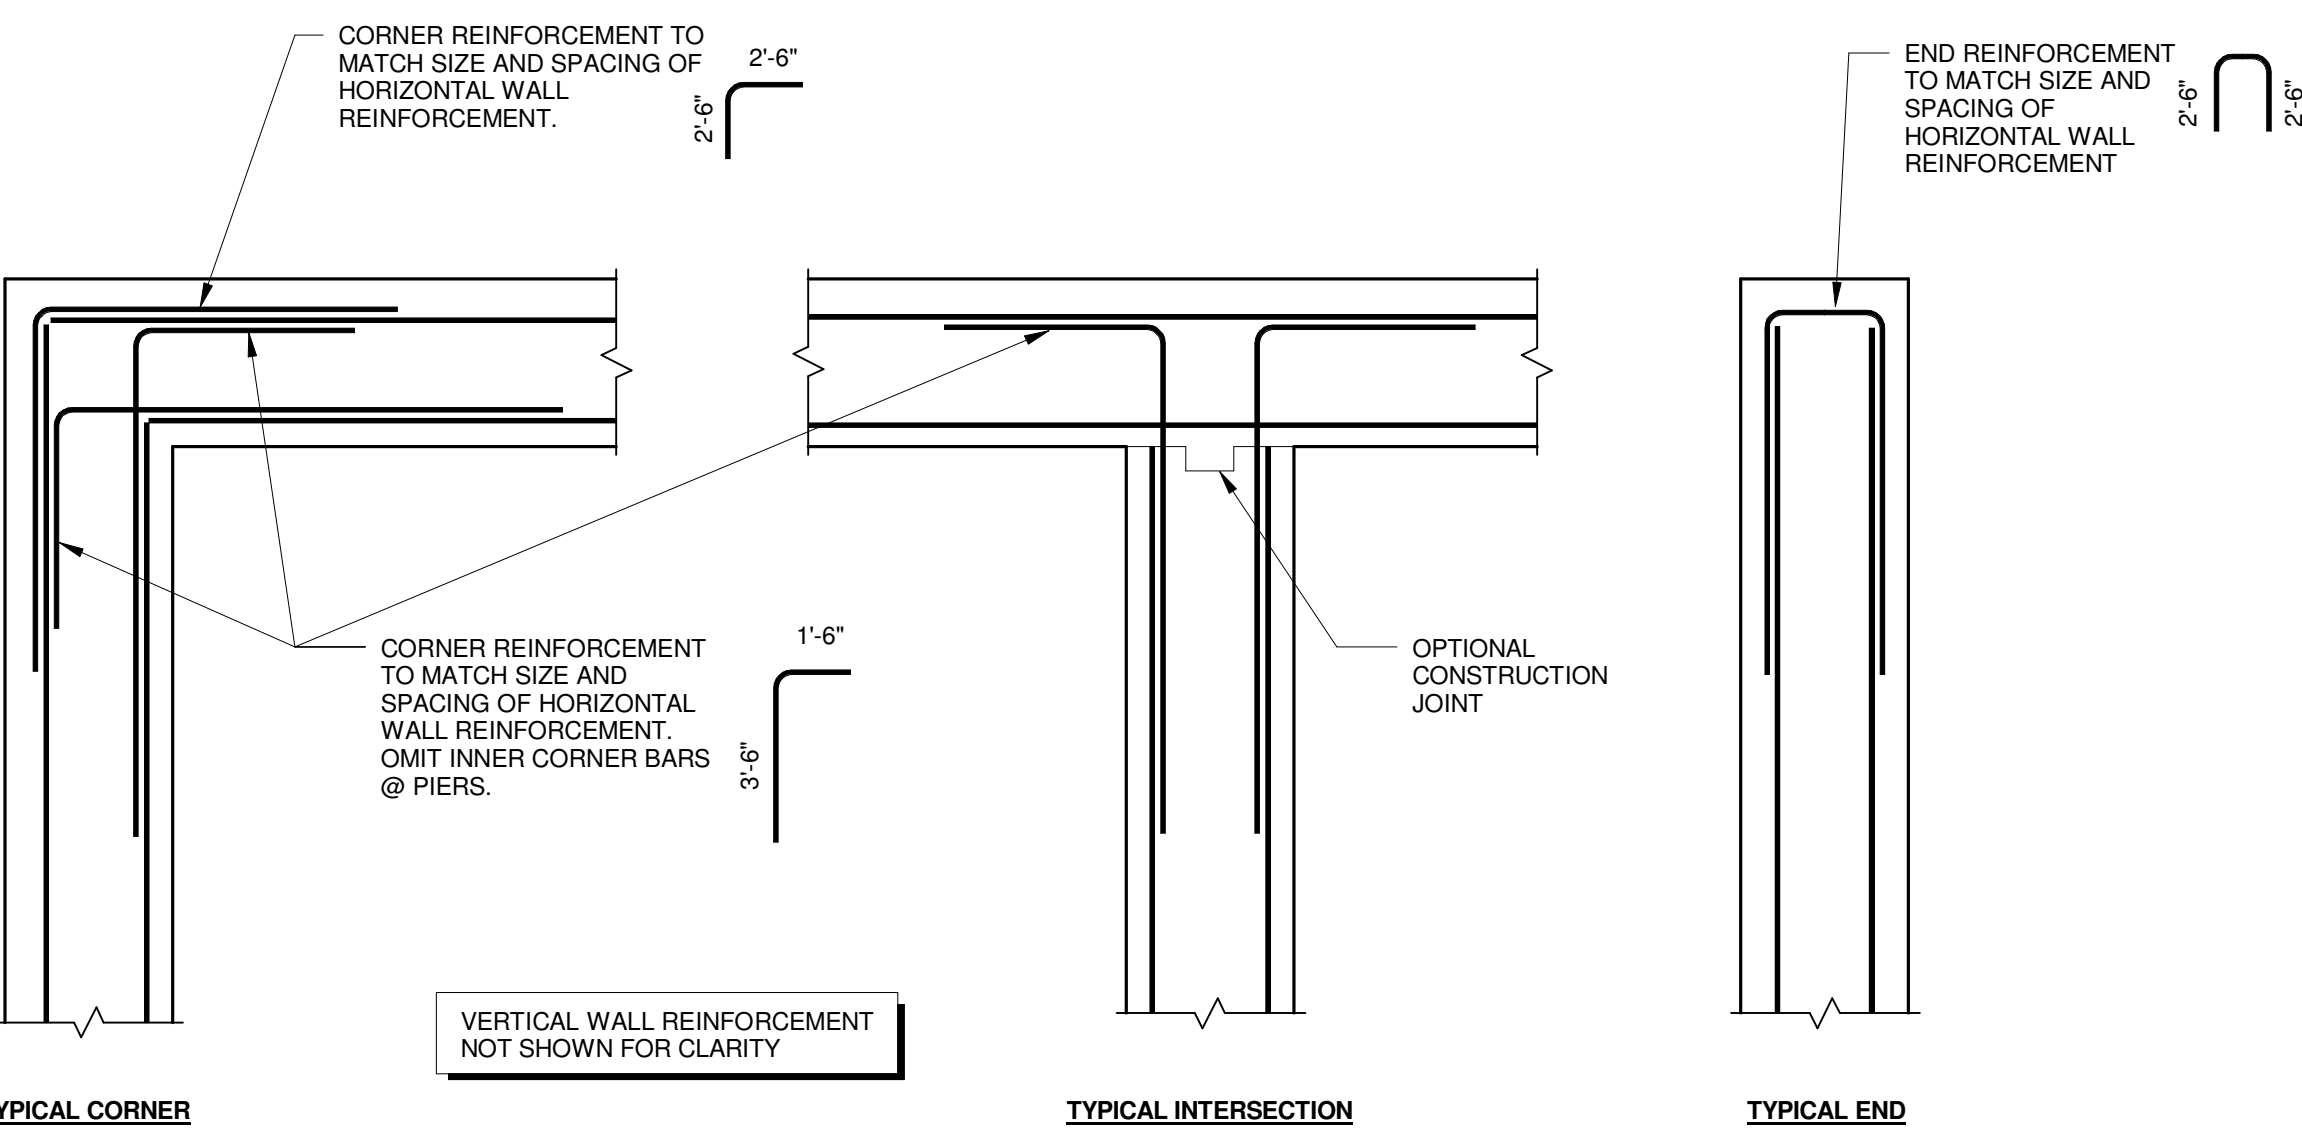

A1 TYPICAL WALL REINFORCING

3/4" = 1'-0"

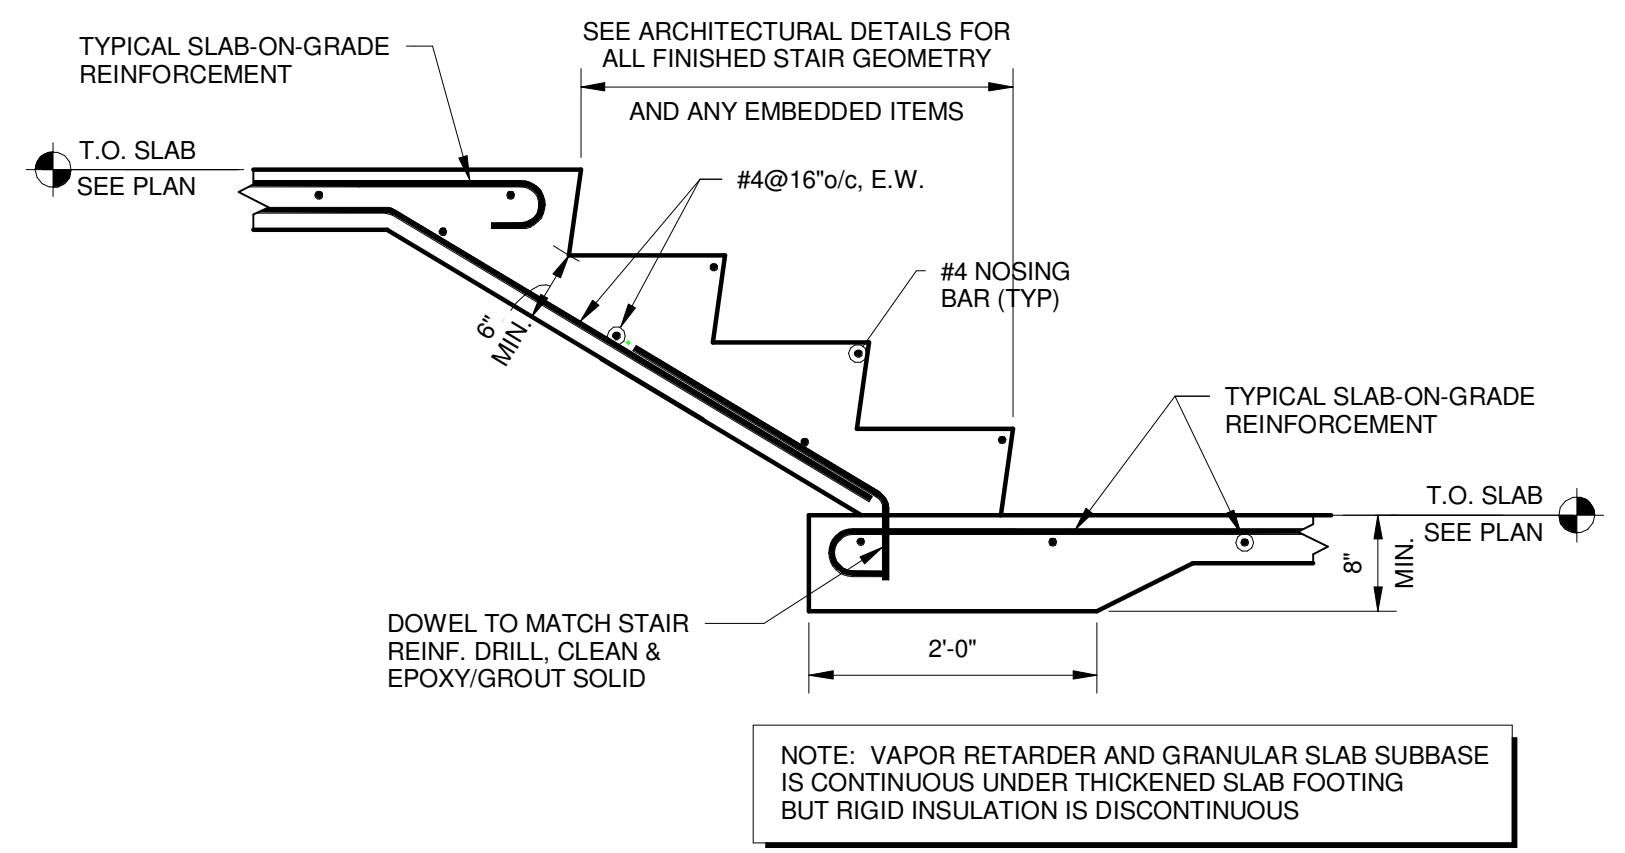

A10 TYP. CONCRETE STAIRS

3/4" = 1'-0"

NOTE: VAPOR RETARDER AND GRANULAR SLAB SUBBASE IS CONTINUOUS UNDER THICKENED SLAB FOOTING BUT RIGID INSULATION IS DISCONTINUOUS

REV.	DESCRIPTION	DATE
0	ISSUED FOR BID	06 JUNE 2016

WBRC
ARCHITECTS • ENGINEERS
WWW.WBRCAE.COM
BANGOR, MAINE 207-947-4511
PORTLAND, MAINE 207-838-4511
SARASOTA, FLORIDA 341-356-0757

ASYLUM

PROJECT: TYPICAL FOUNDATION SECTIONS AND DETAILS

SHEET TITLE: TYPICAL FOUNDATION SECTIONS AND DETAILS

WBRC CAD FILE: C:\Users\jpc\Documents\40710 - ASYLUM DANCE CLUB - 38 FLOOR_060616.rvt

PROJECT No: 4071.10 GRAPHIC SCALE: 0" = 1"

SCALE: As indicated

PROJECT MANAGER: JRB SHEET No: S-300

DRAWN BY: ADG/RAD/JHW

CHECKED BY: JPC