


J1 BALCONY FRAMING SECTION
1/2" = 1'-0"


J4 BALCONY FRAMING SECTION
1/2" = 1'-0"

J10 BALCONY FRAMING SECTION
1/2" = 1'-0"


J14 BALCONY FRAMING SECTION
1/2" = 1'-0"

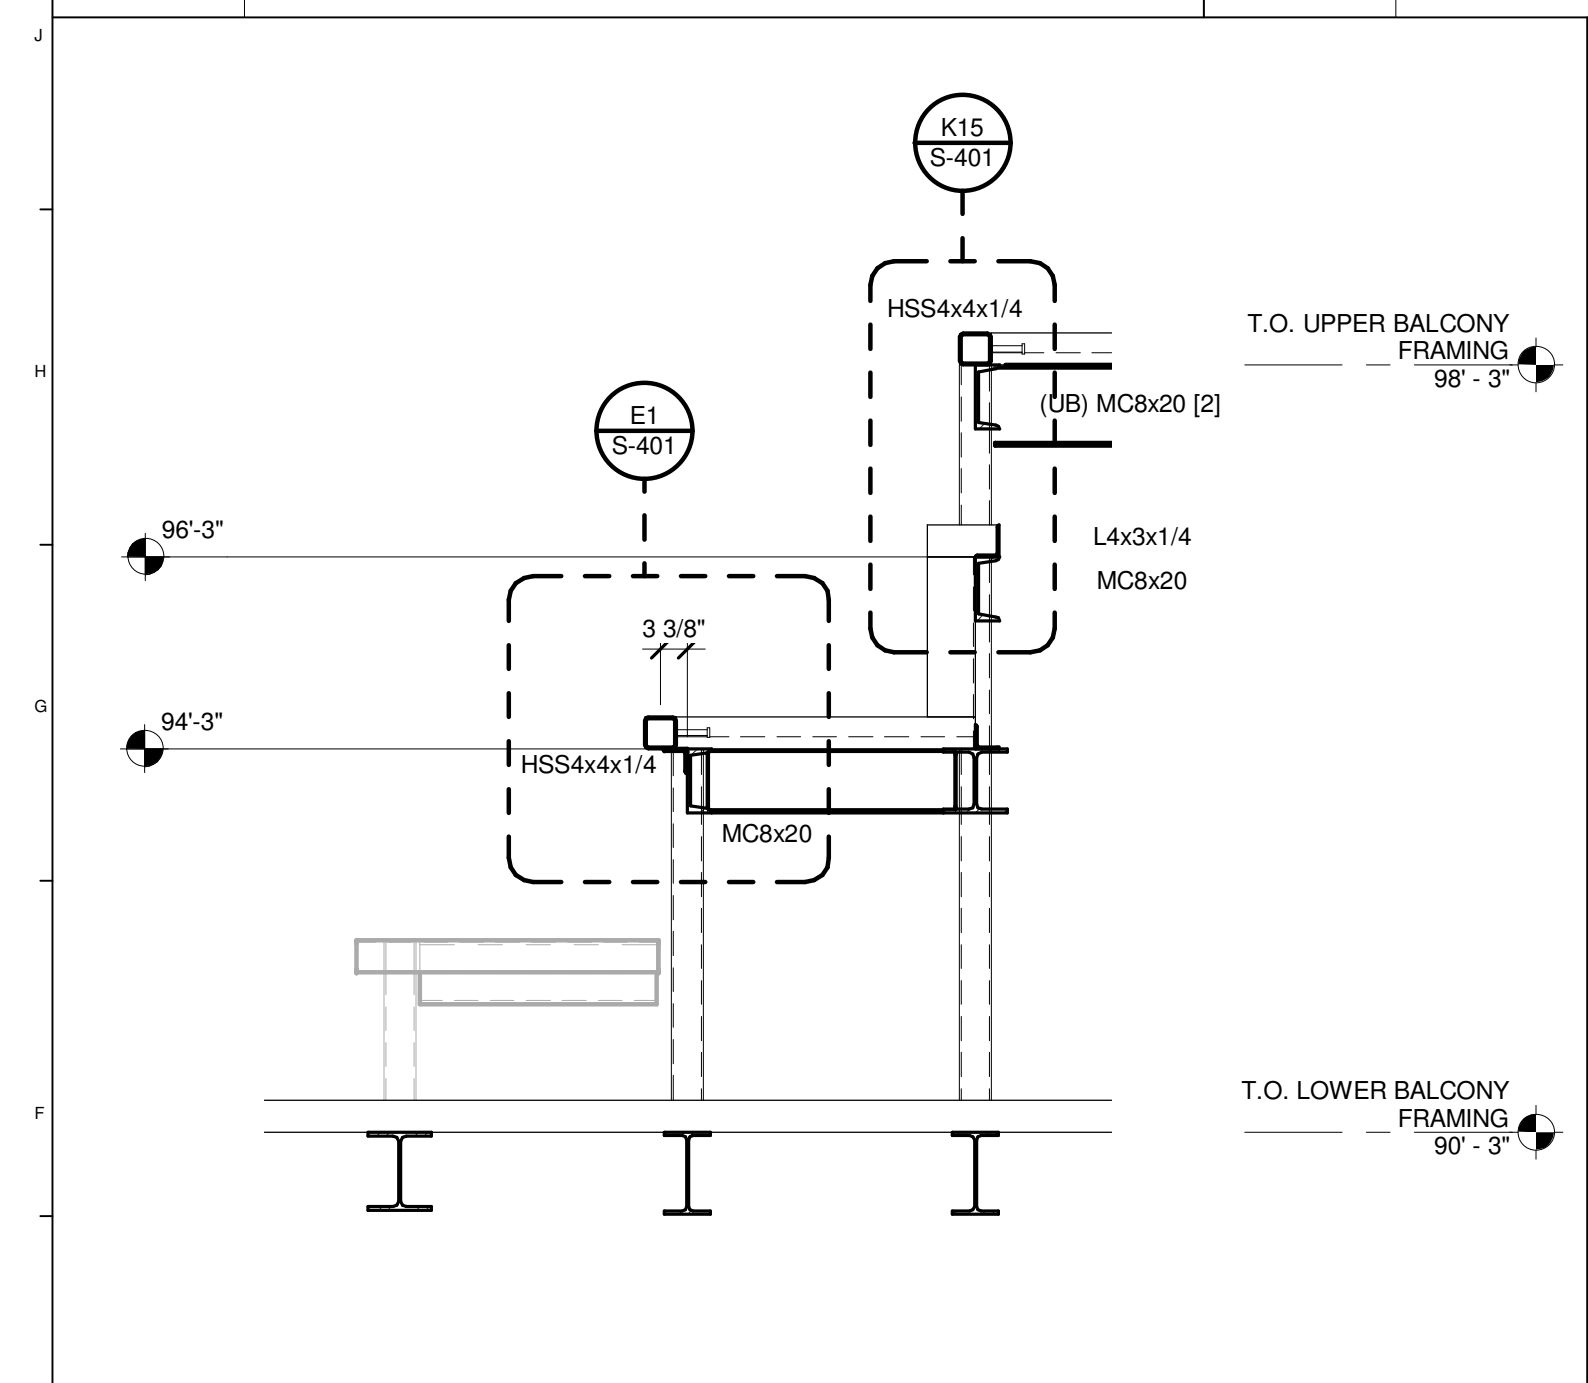


E1 BALCONY FRAMING SECTION
1/2" = 1'-0"

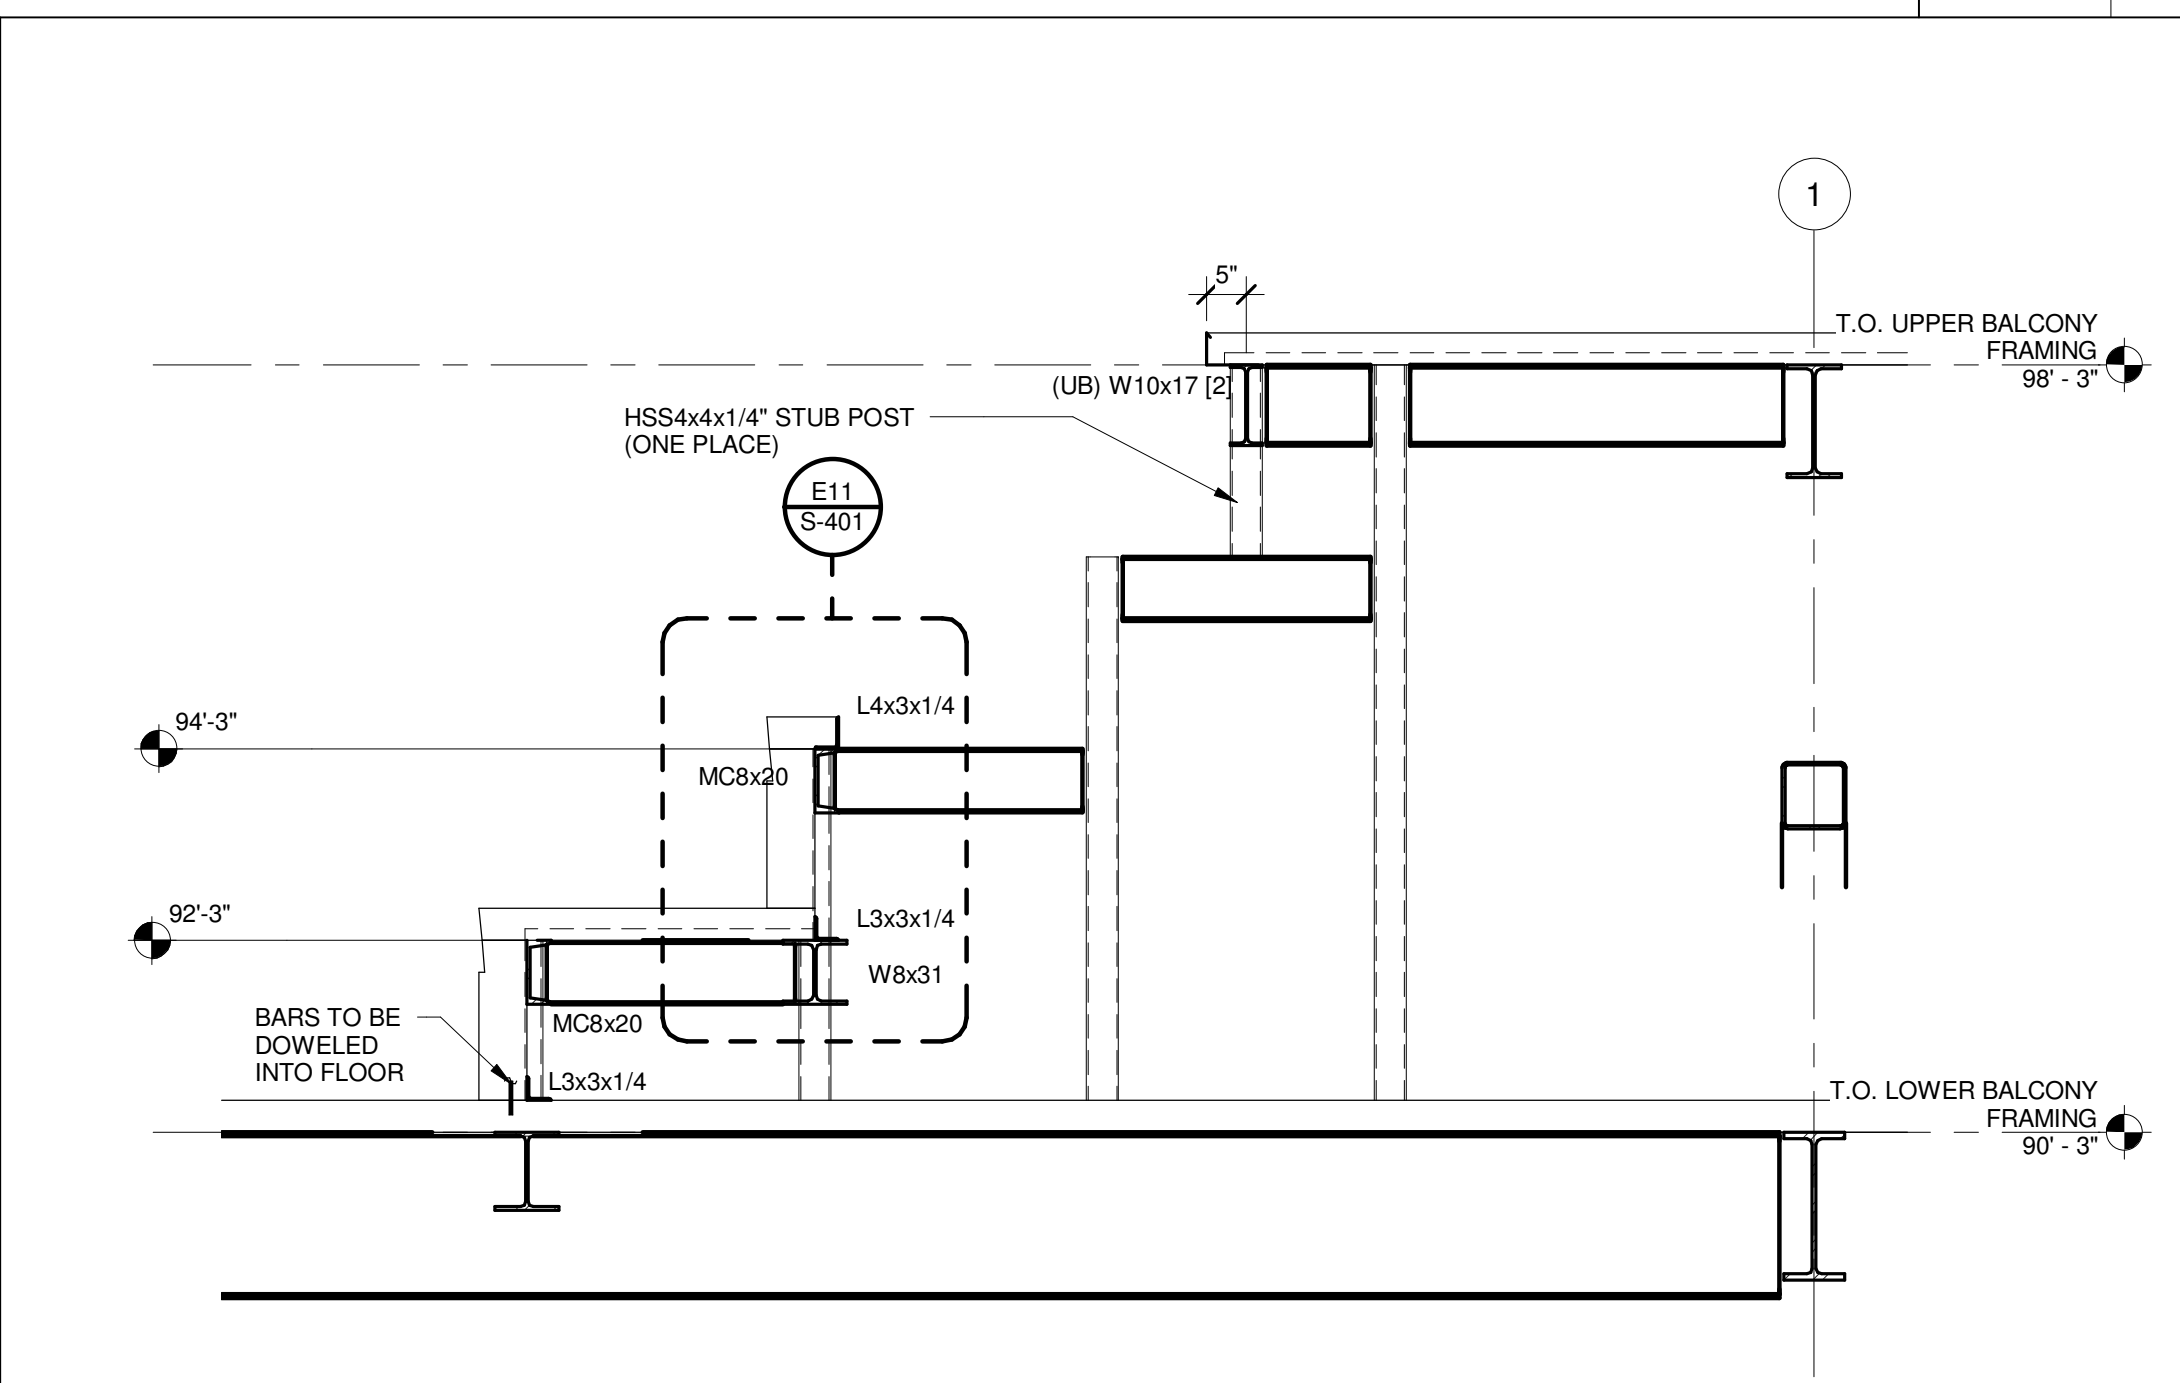


E5 BALCONY FRAMING SECTION
1/2" = 1'-0"

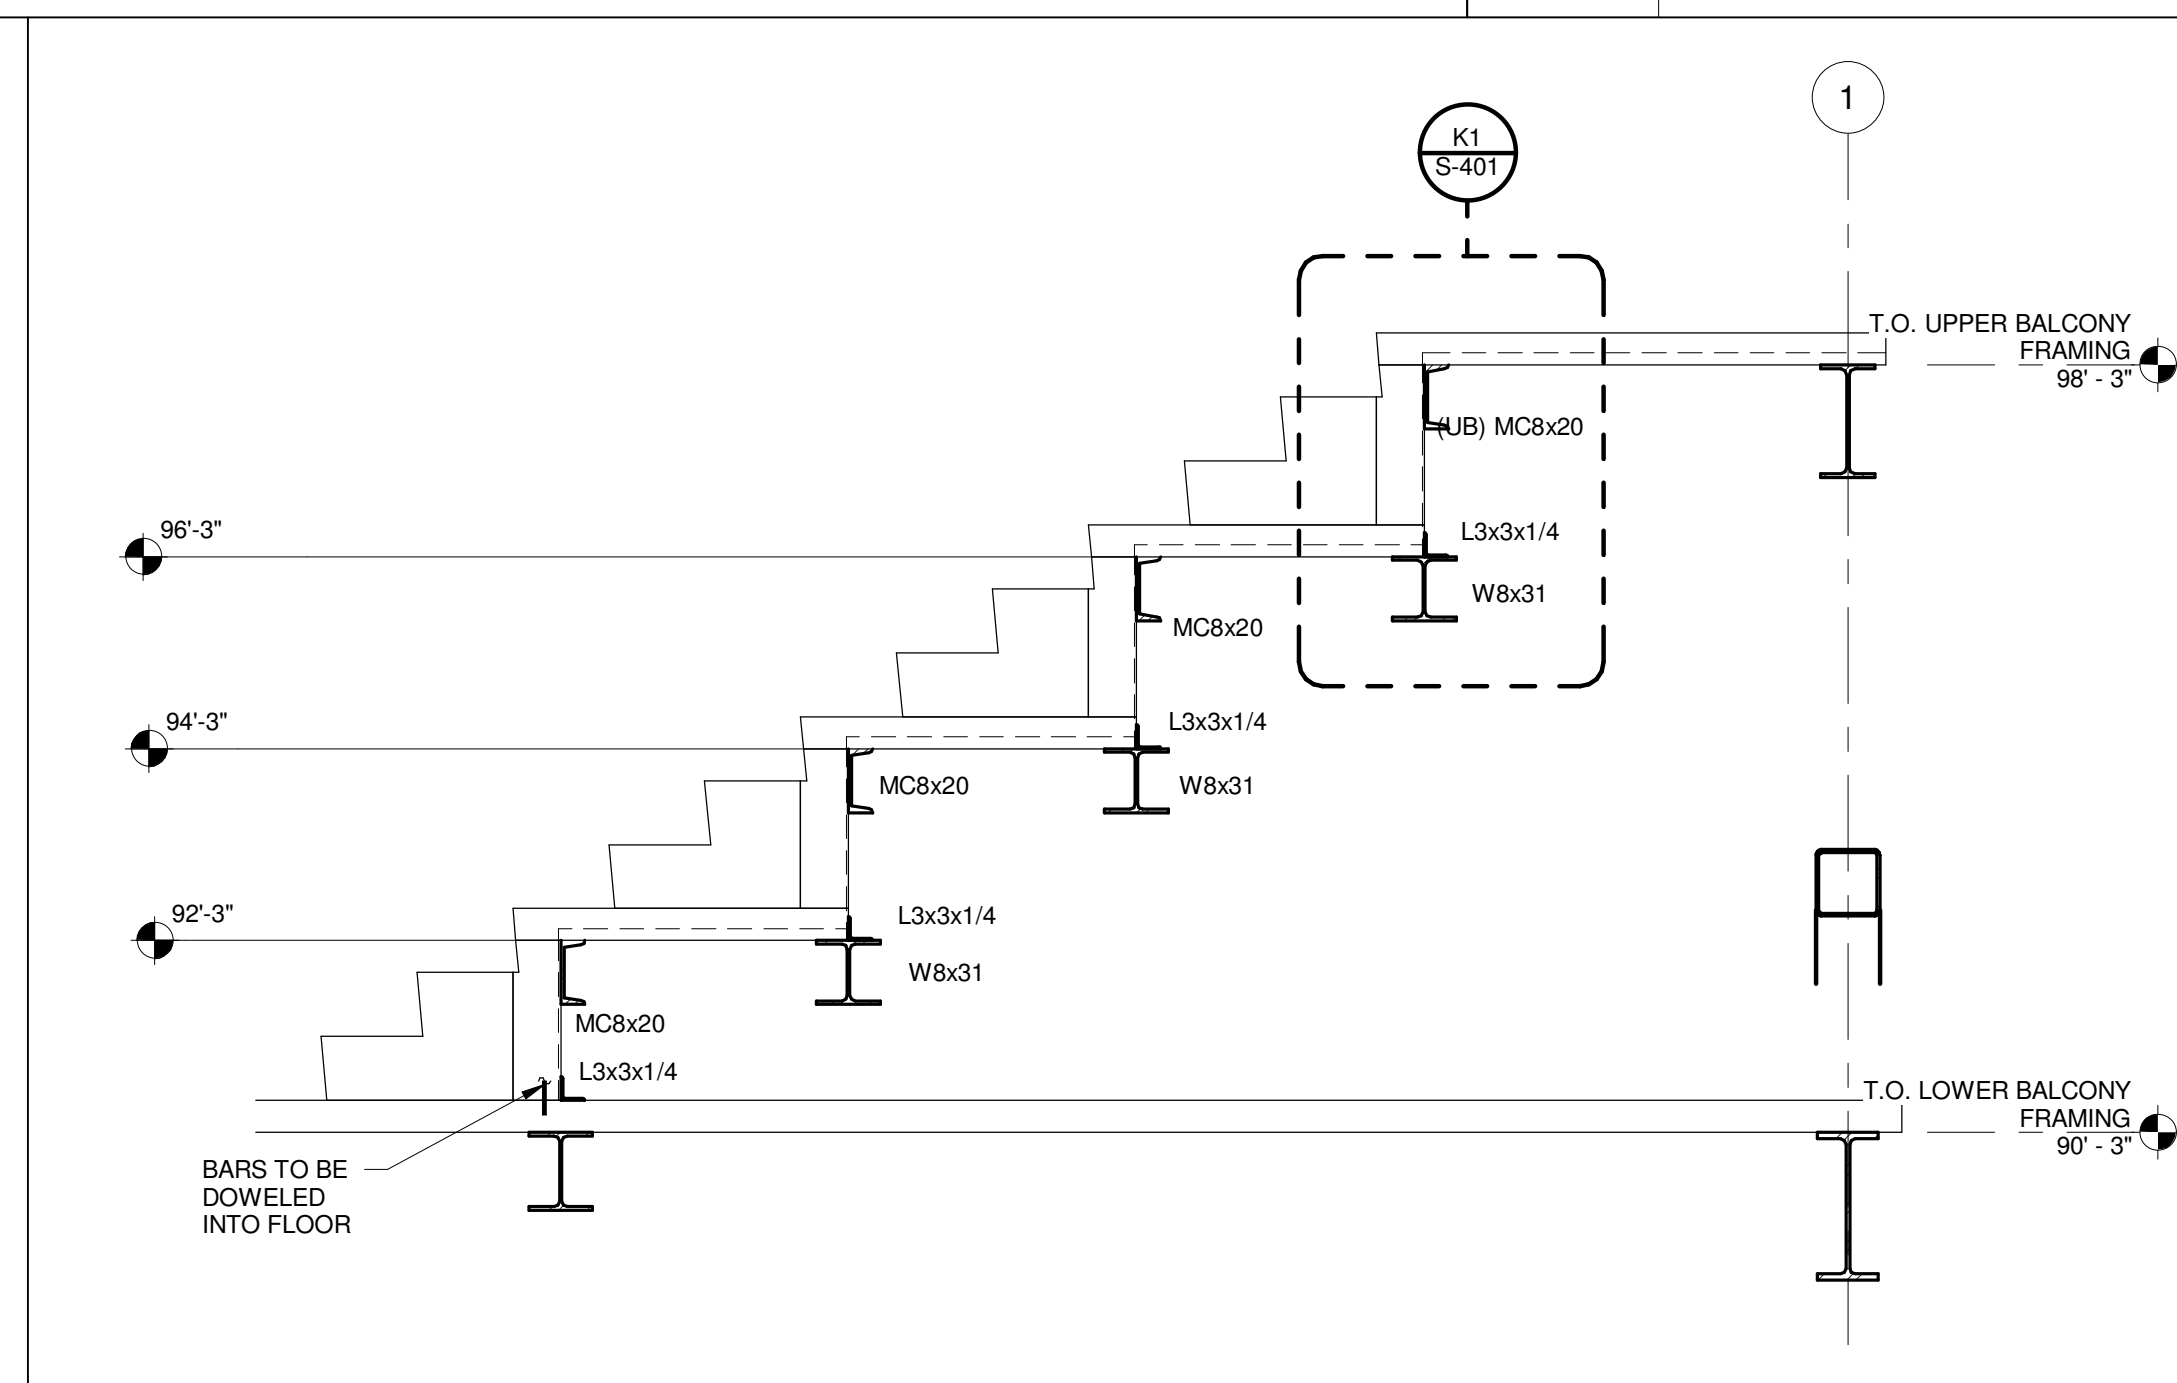


E11 BALCONY FRAMING SECTION
1/2" = 1'-0"

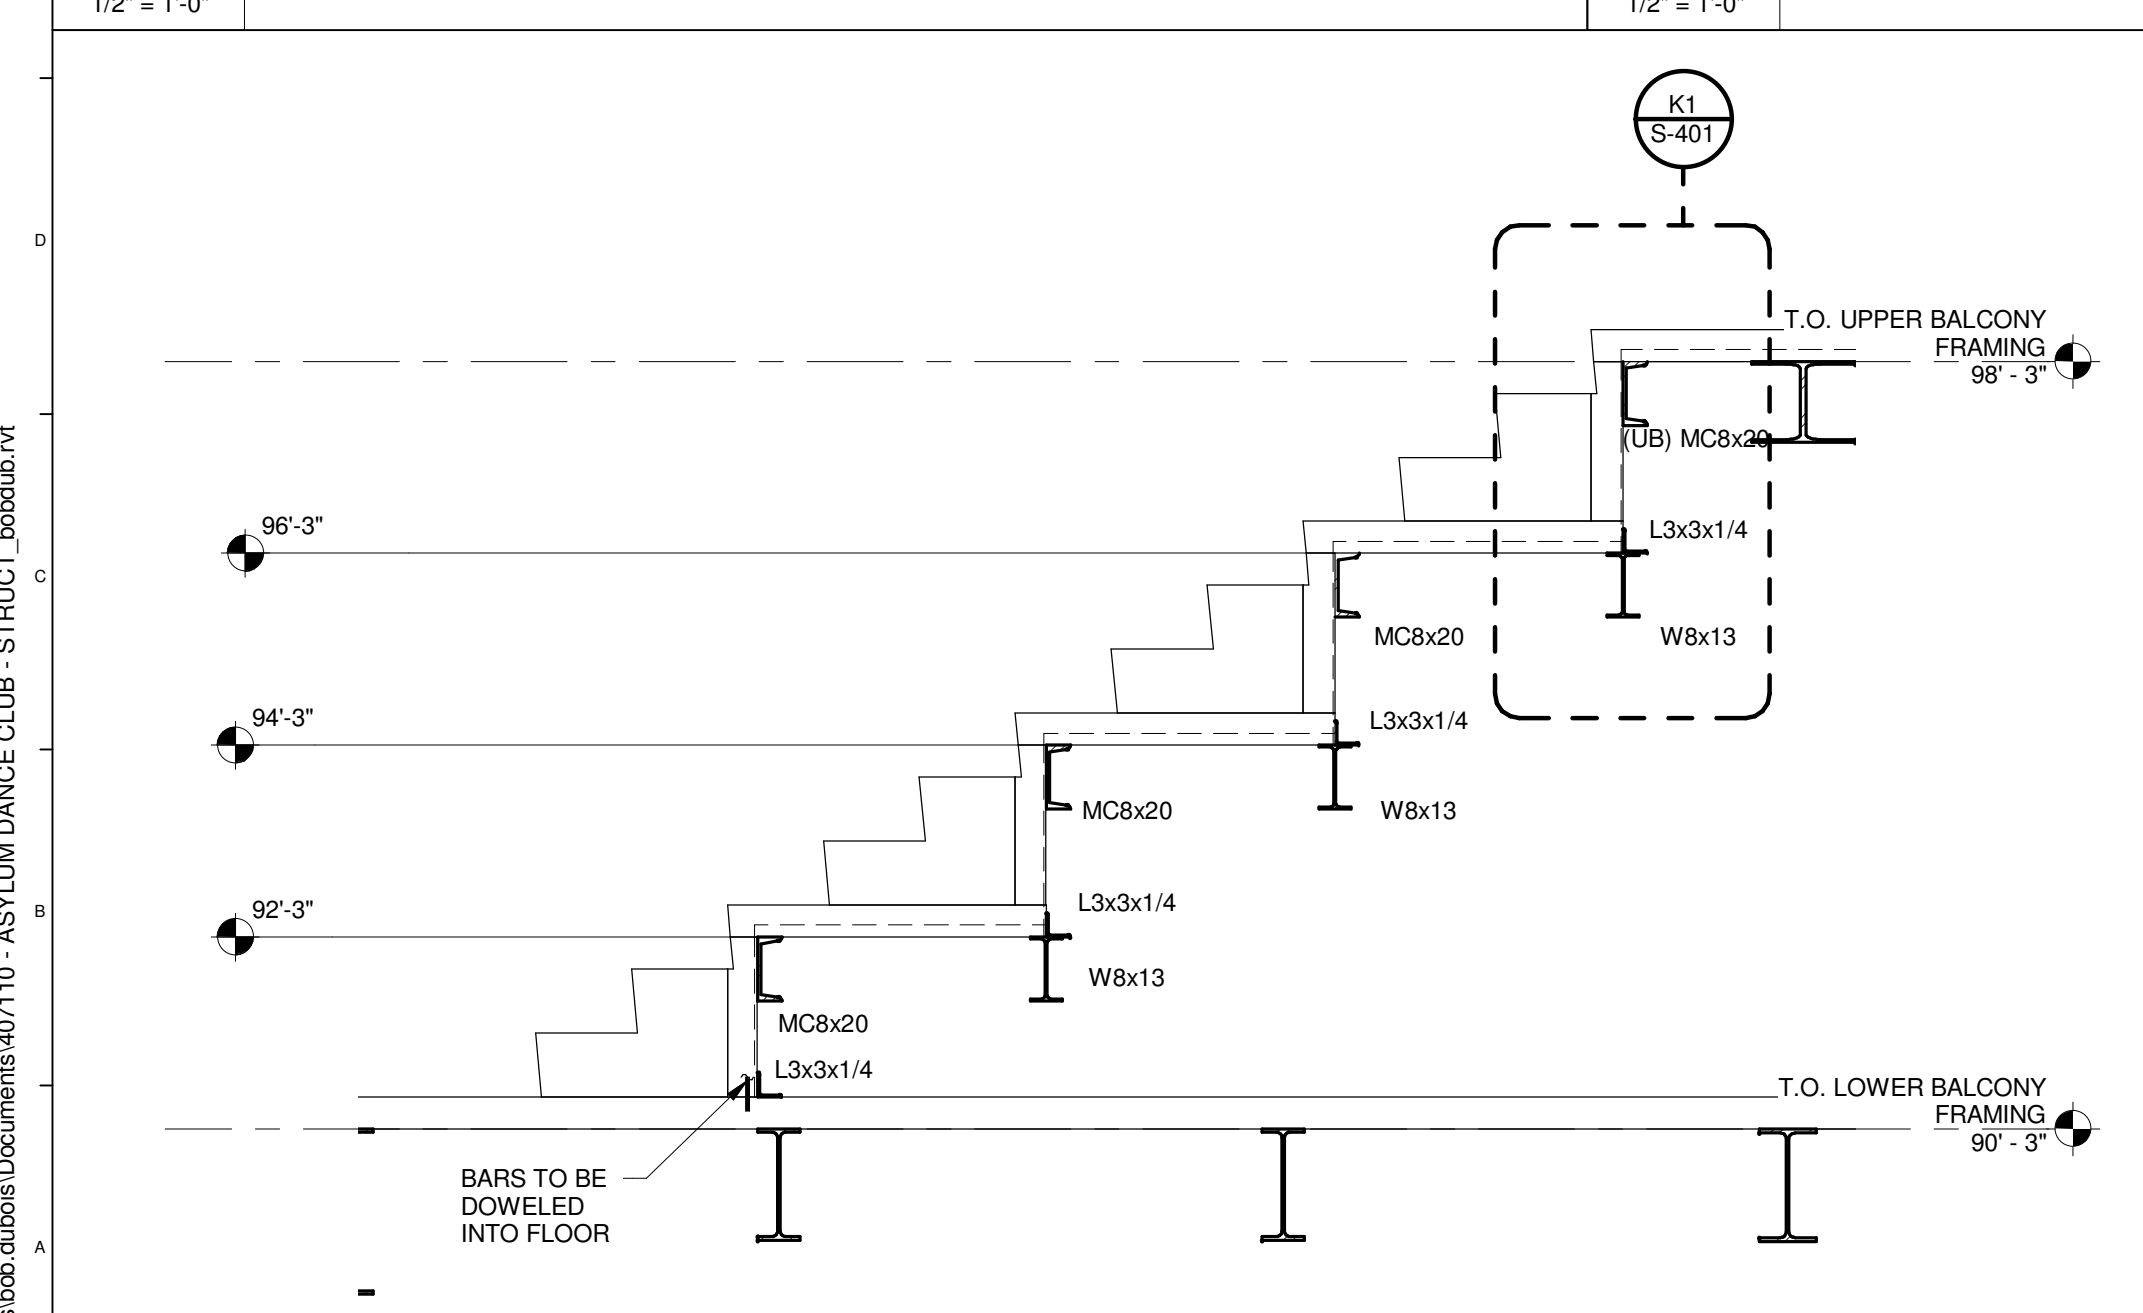

A1 BALCONY FRAMING SECTION
1/2" = 1'-0"

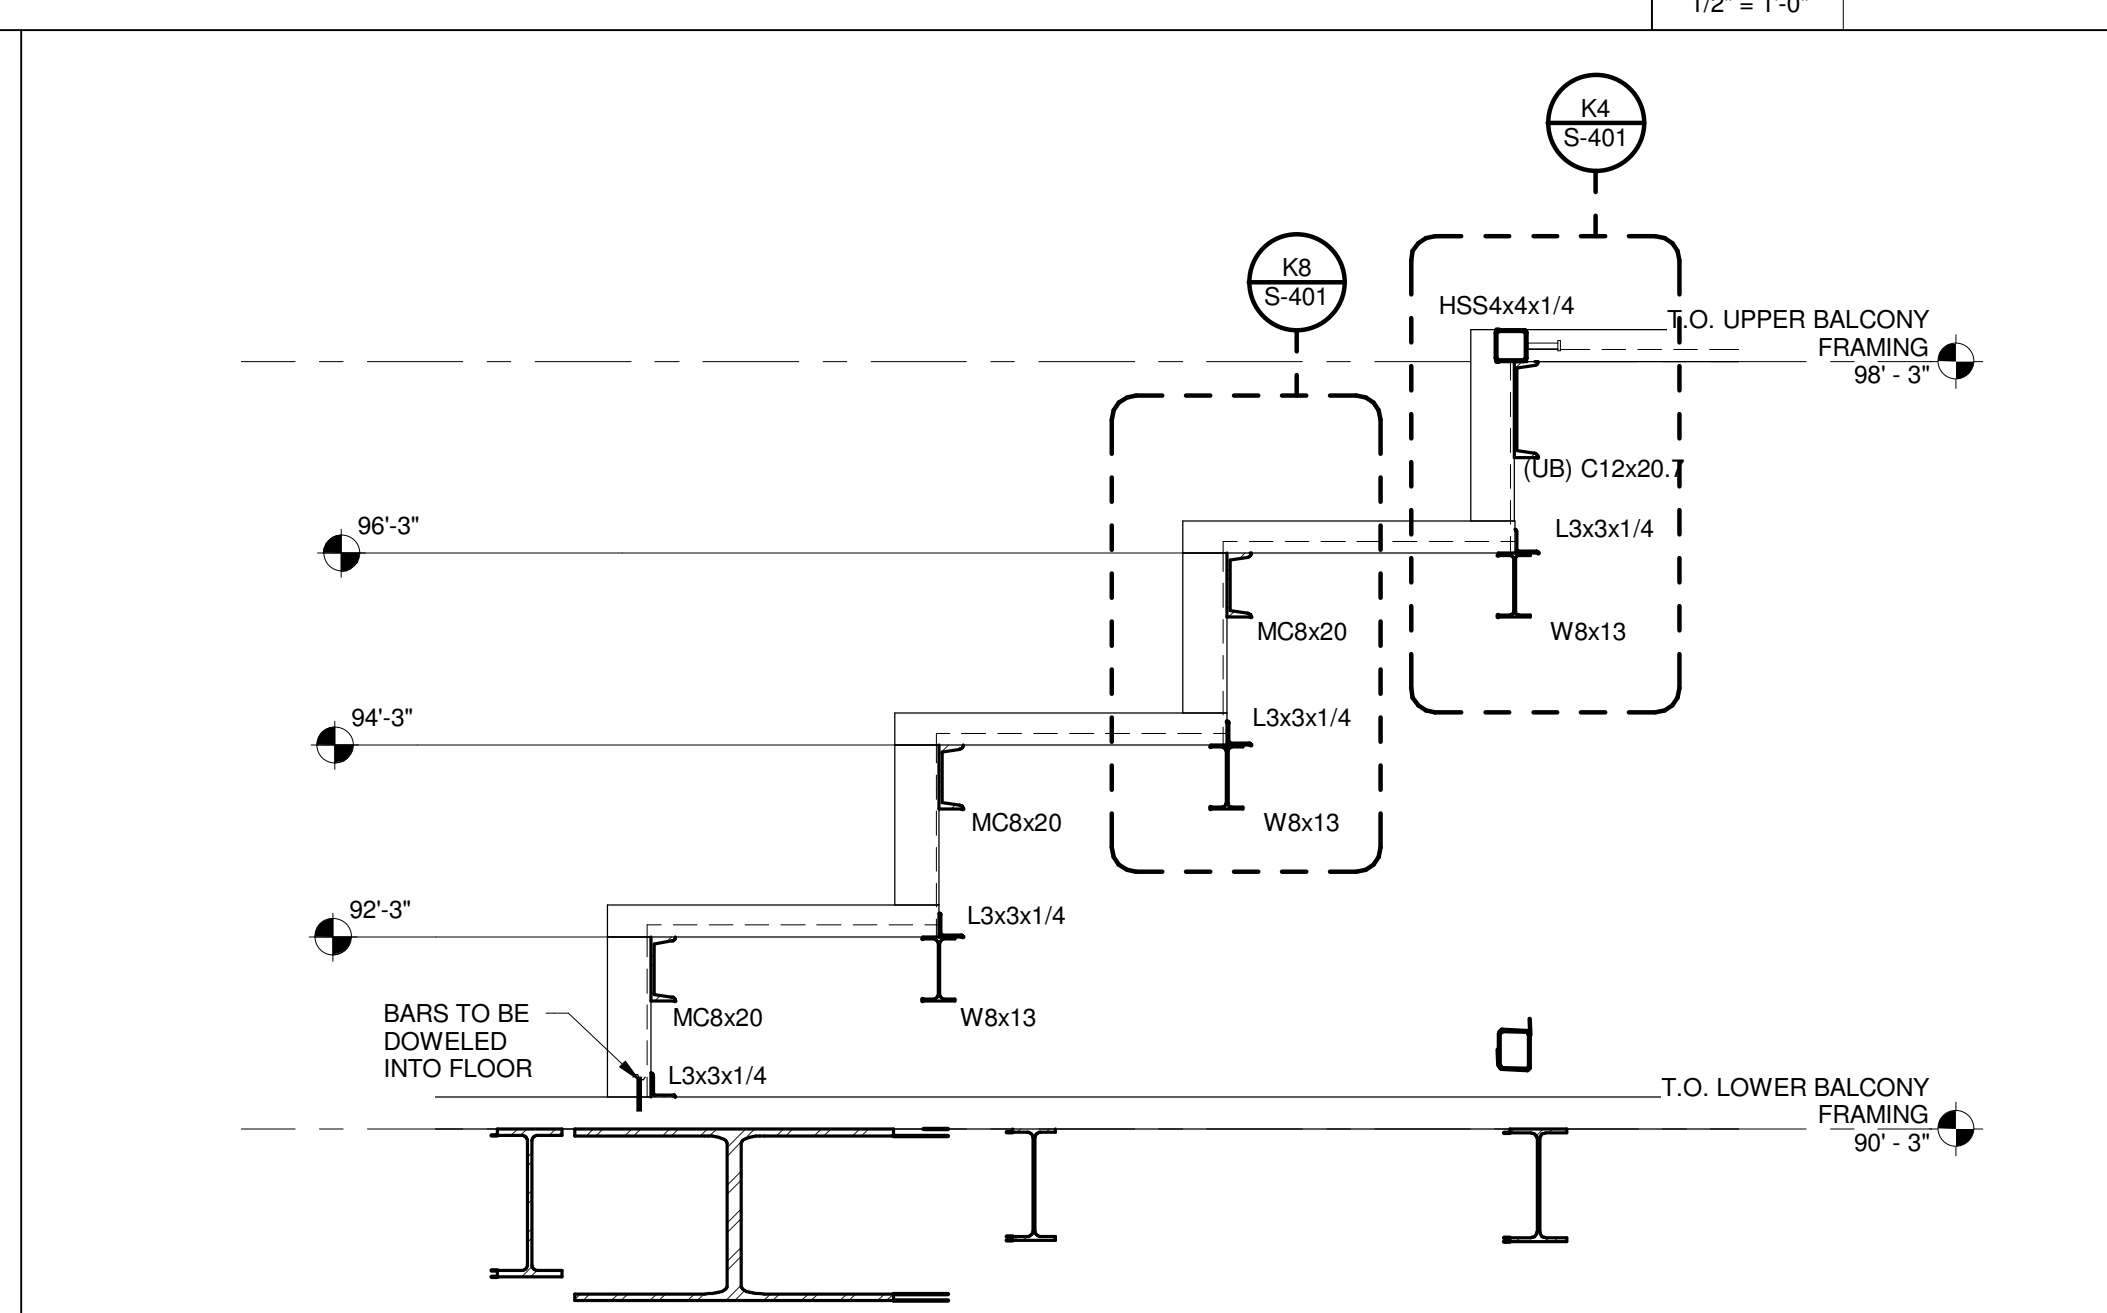


A6 BALCONY FRAMING SECTION
1/2" = 1'-0"

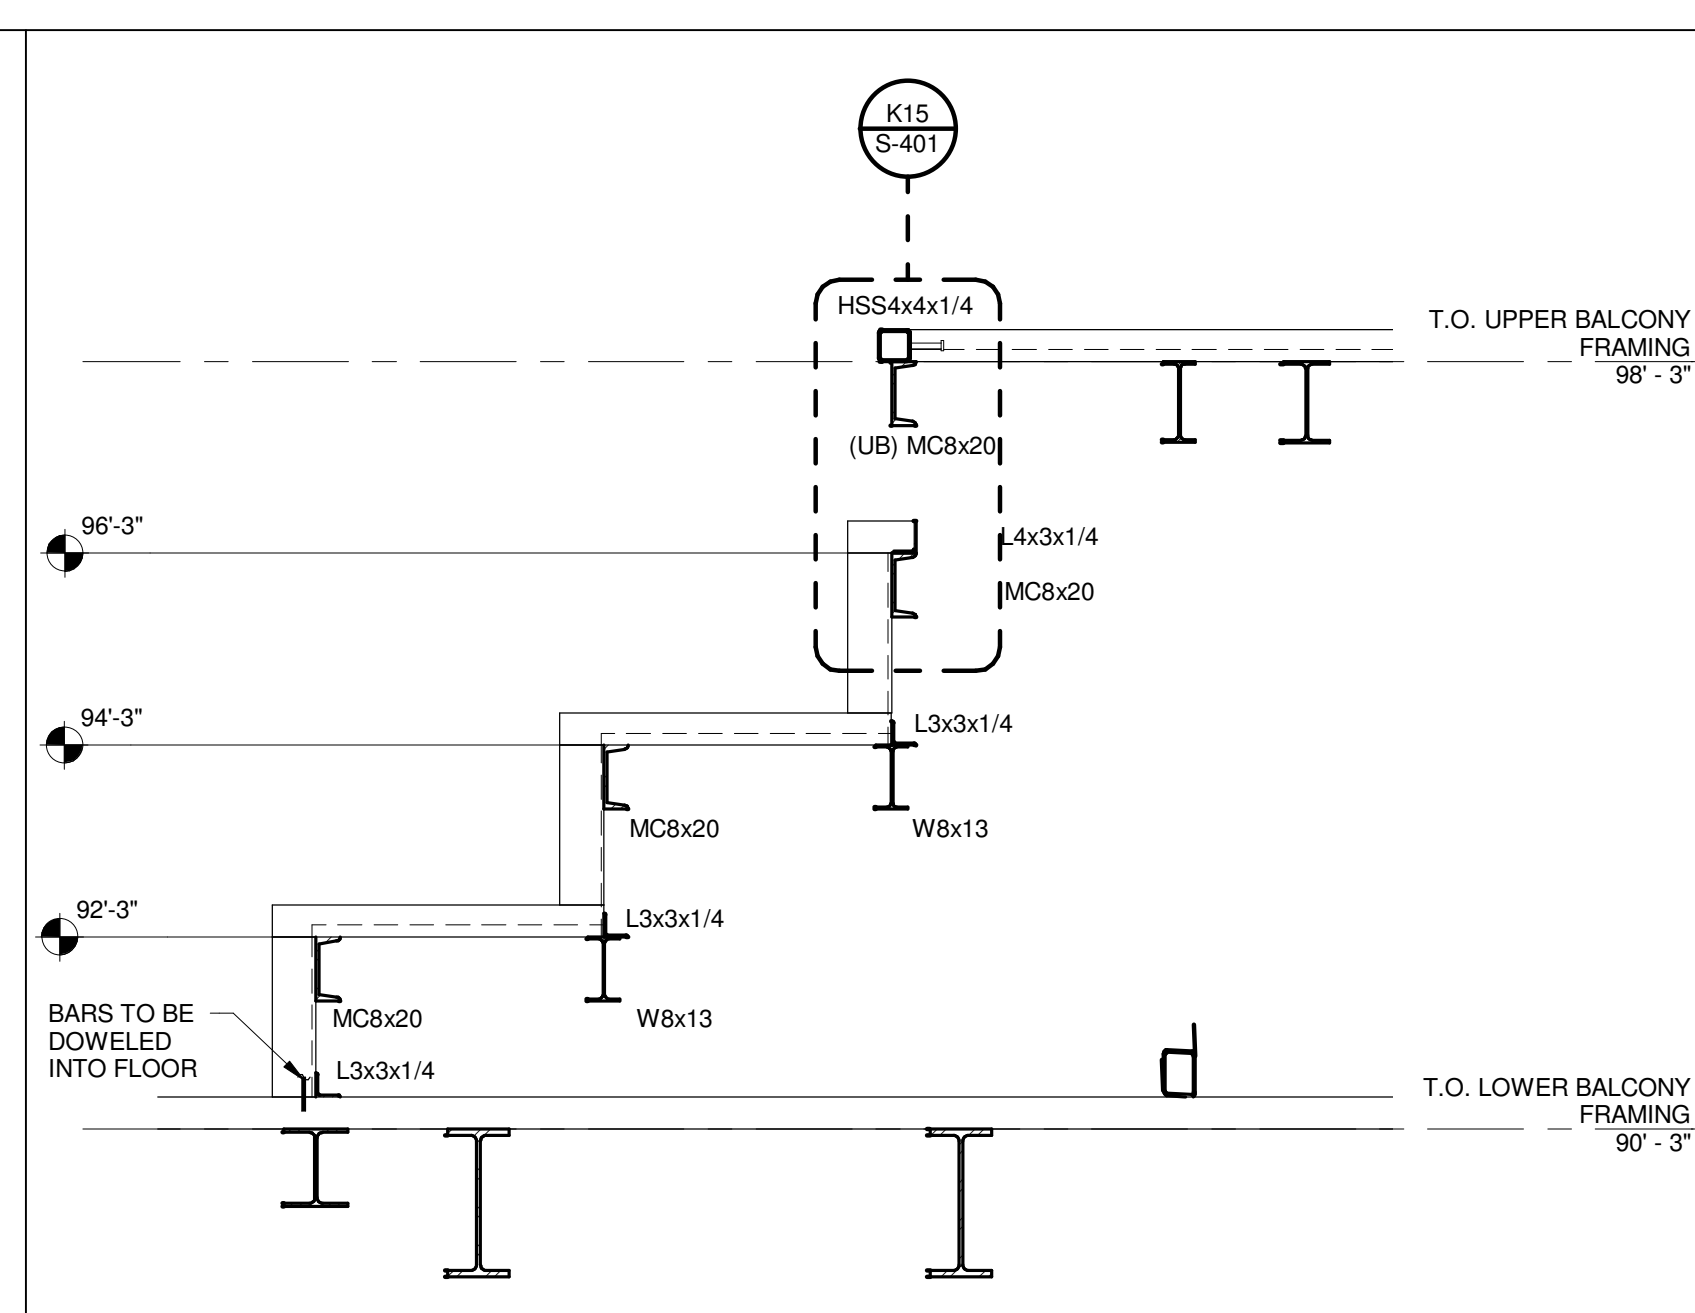


A12 BALCONY FRAMING SECTION
1/2" = 1'-0"

REV.	DESCRIPTION	DATE
0	ISSUED FOR BID	06 JUNE 2016

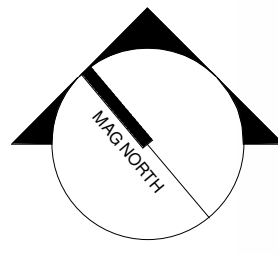

WBRC
ARCHITECTS • ENGINEERS

WWW.WBRCAE.COM
BANGOR, MAINE 207-947-4511
PORTLAND, MAINE 207-838-4511
SARASOTA, FLORIDA 341-356-0757

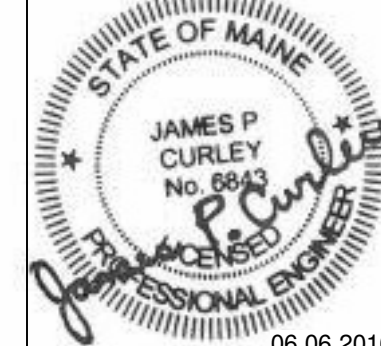

06.06.2016

ASYLUM

PROJECT: **BALCONY FRAMING SECTIONS**

SHEET TITLE: **S-400**

DRAWN BY: ADG/RAD/JHW
CHECKED BY: JPC