




J1 NEW FULL DEPTH HOT MIX ASPHALT PAVEMENT

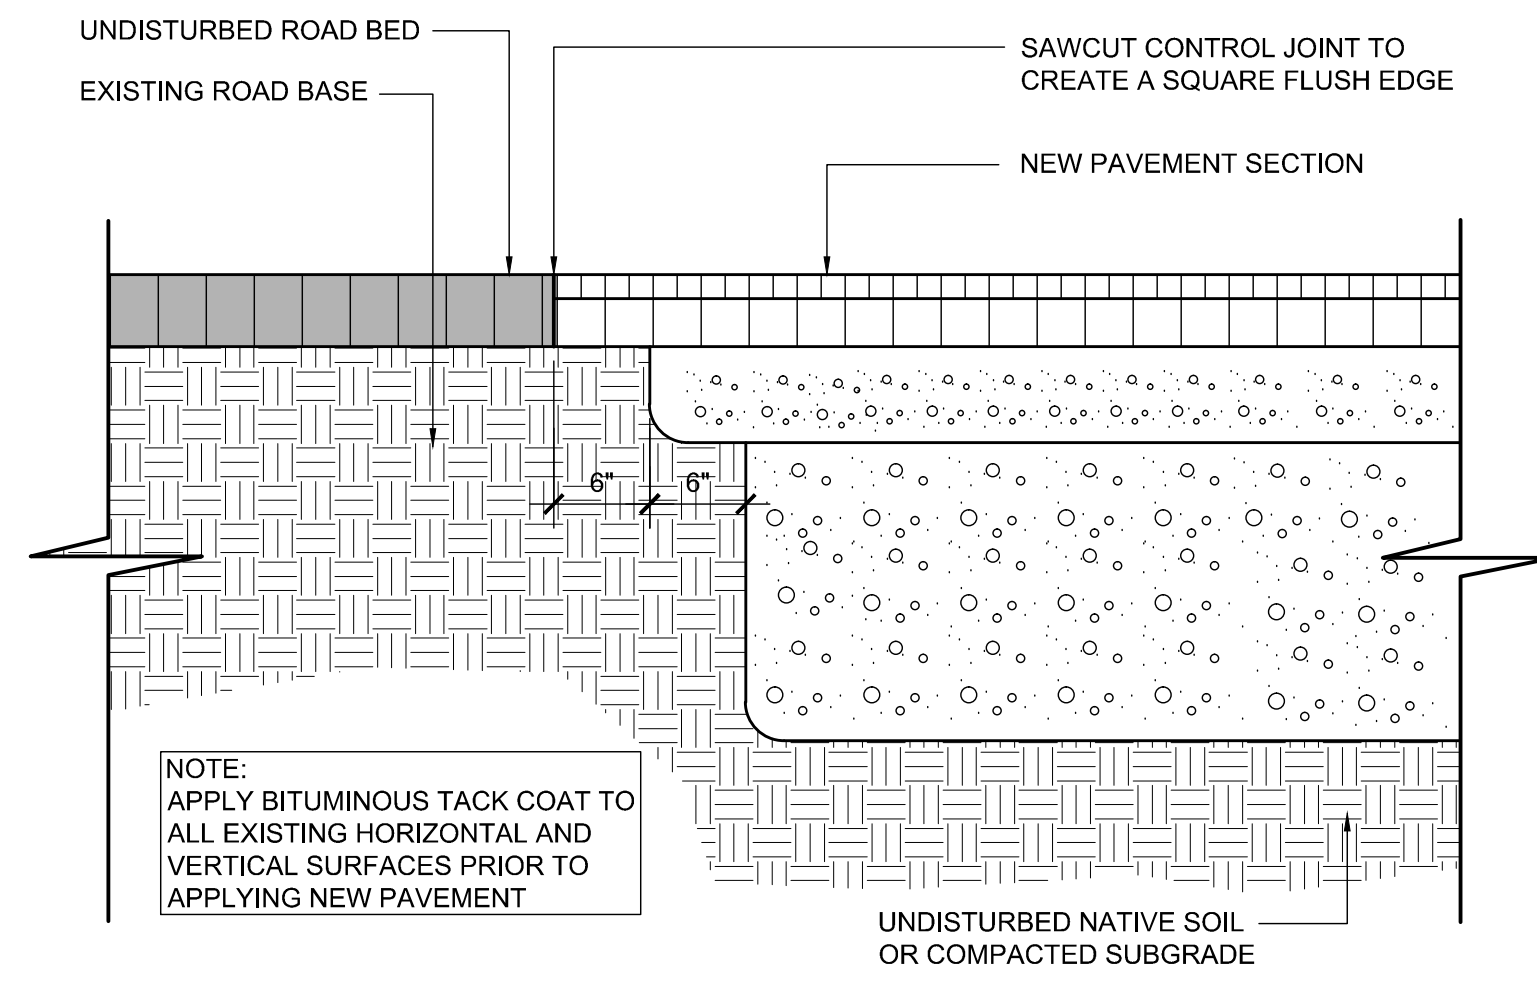


J5 NEW HOT MIX ASPHALT BUTT JOINT

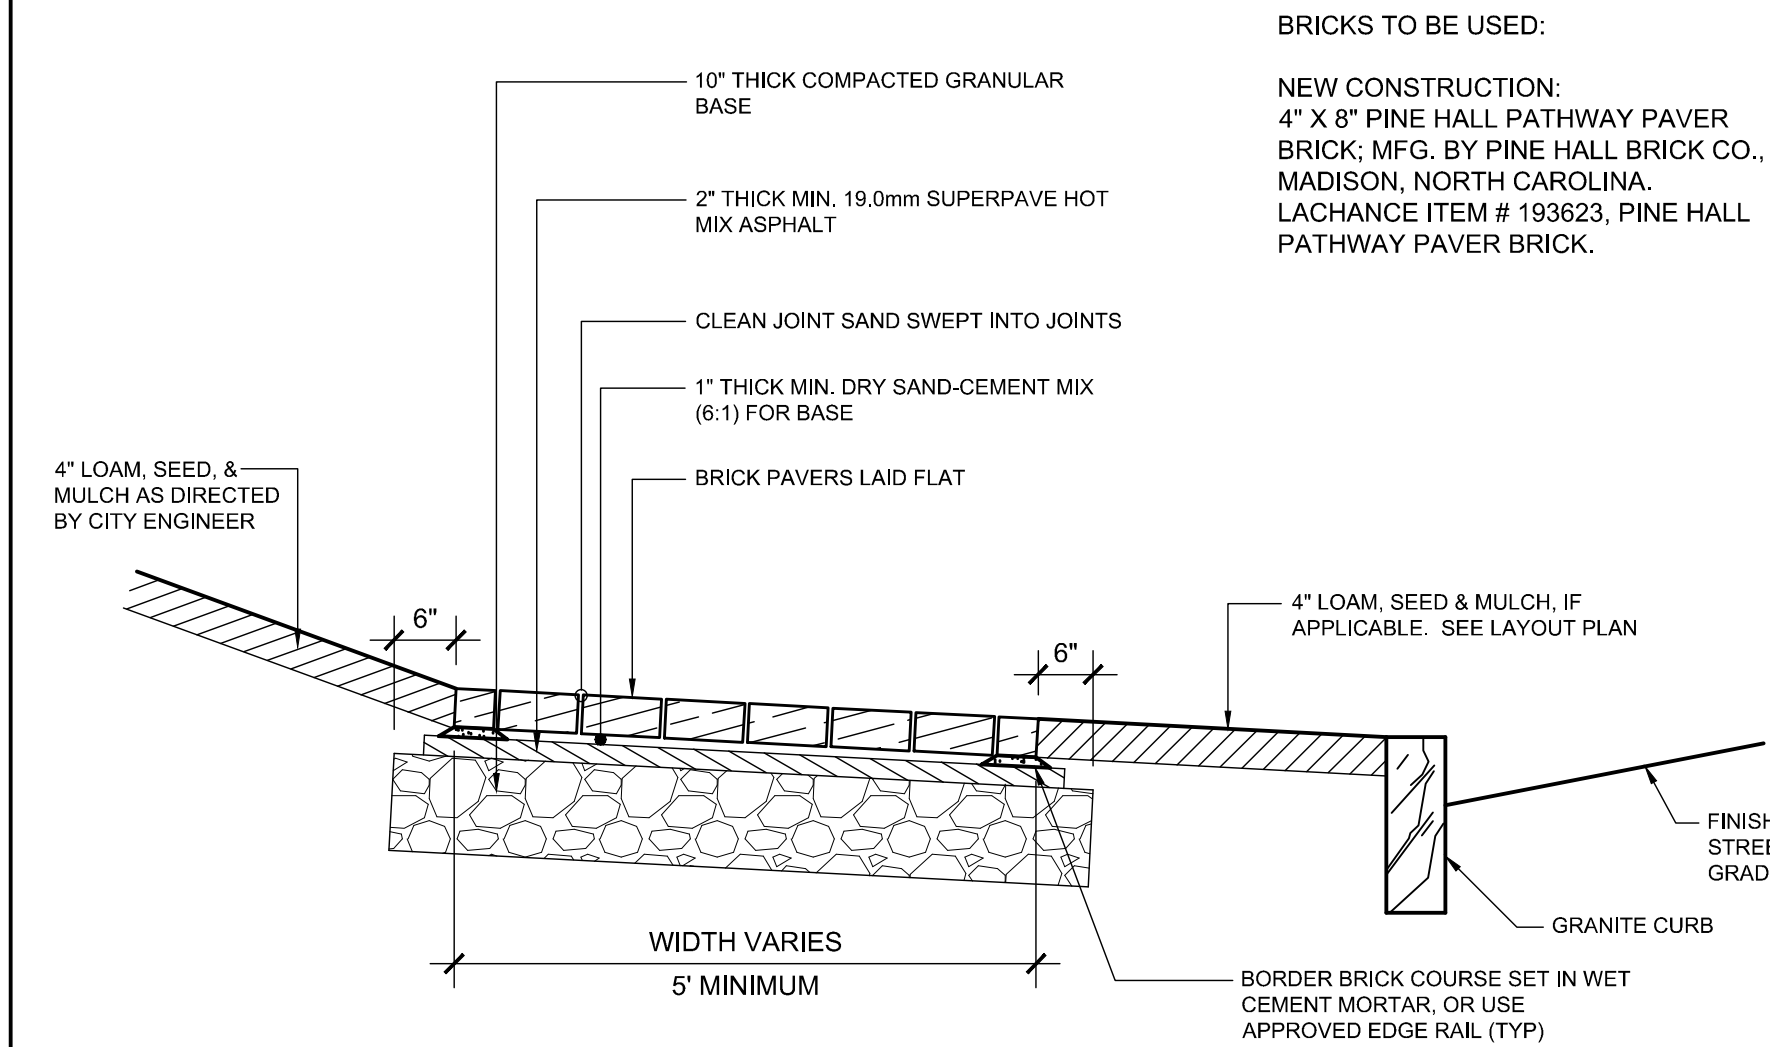



J11 NEW / REUSED PAVERS ON ASPHALT

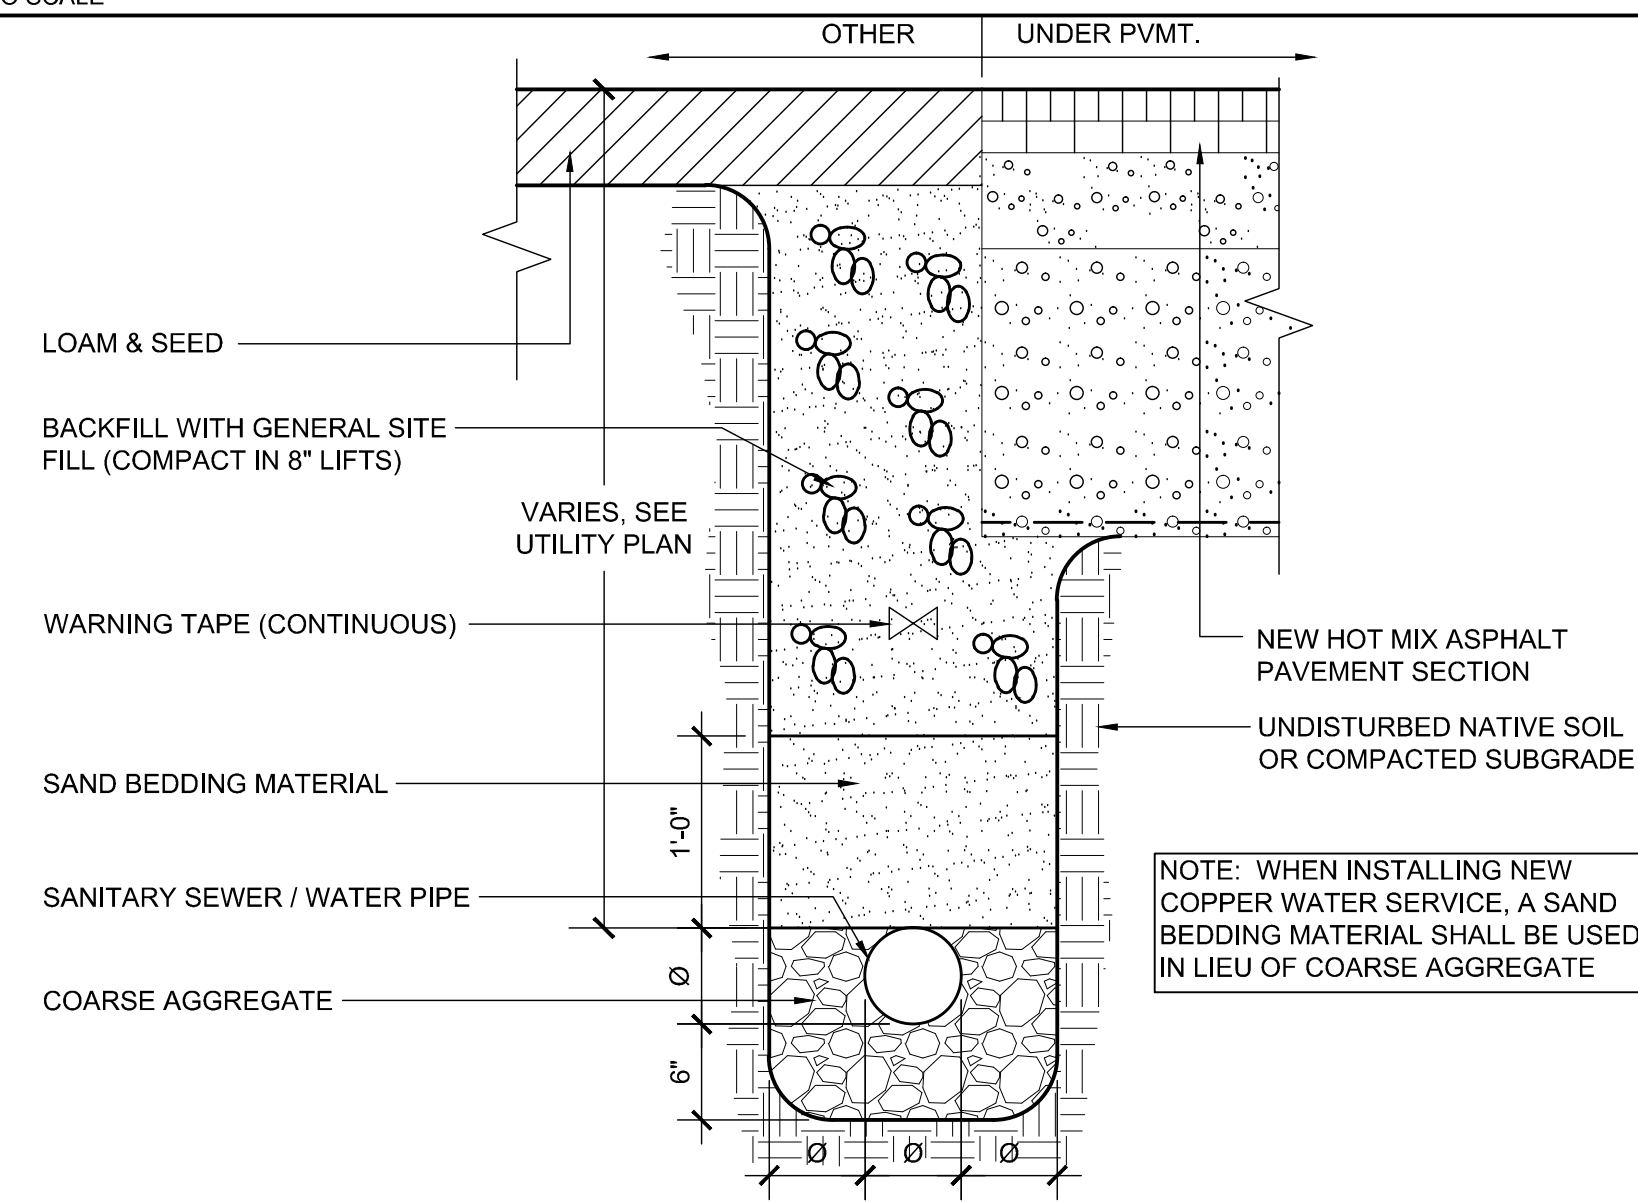


E1 NEW WATER TRENCH

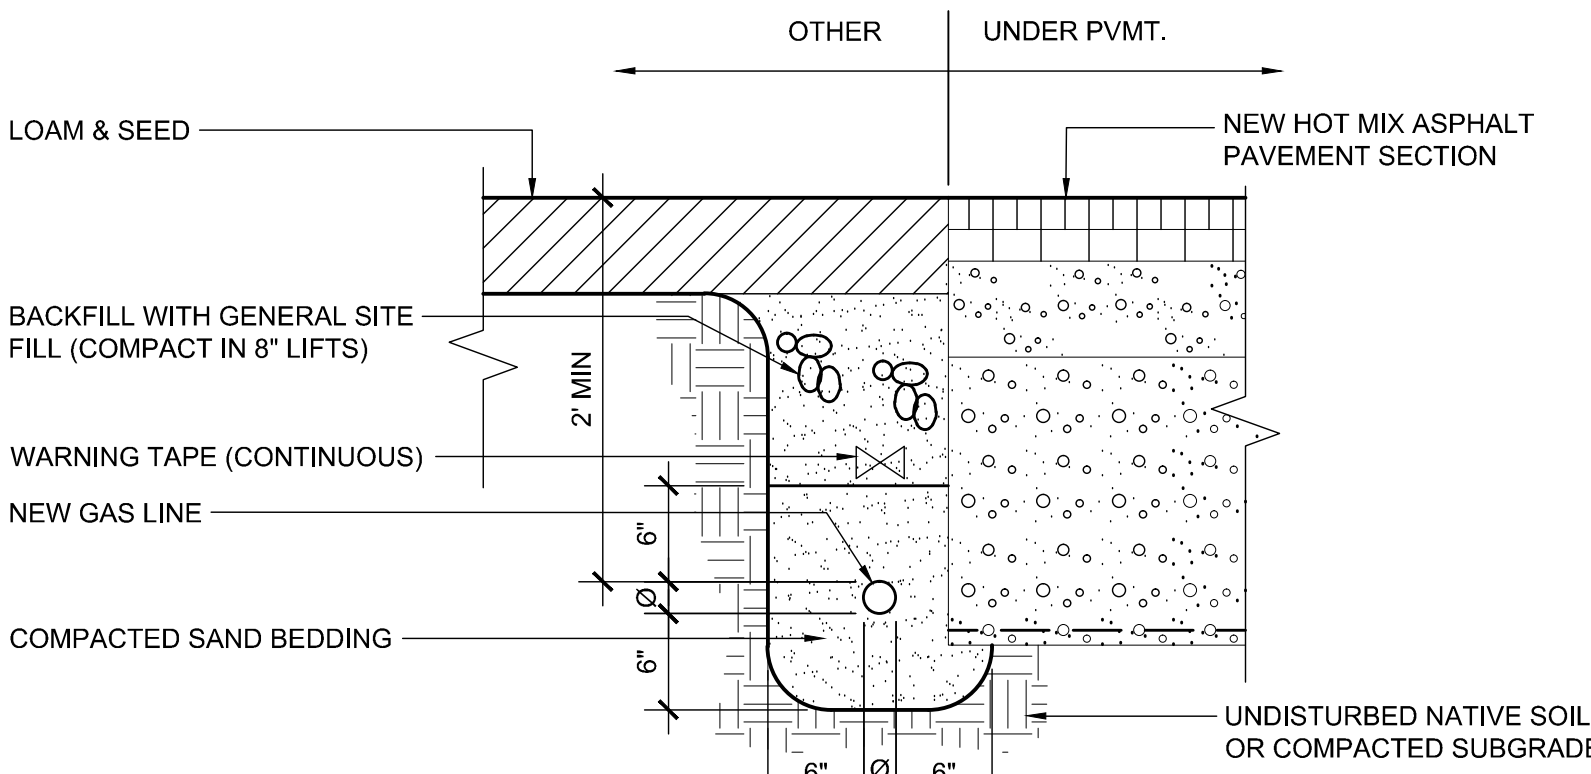


E5 NEW GAS TRENCH

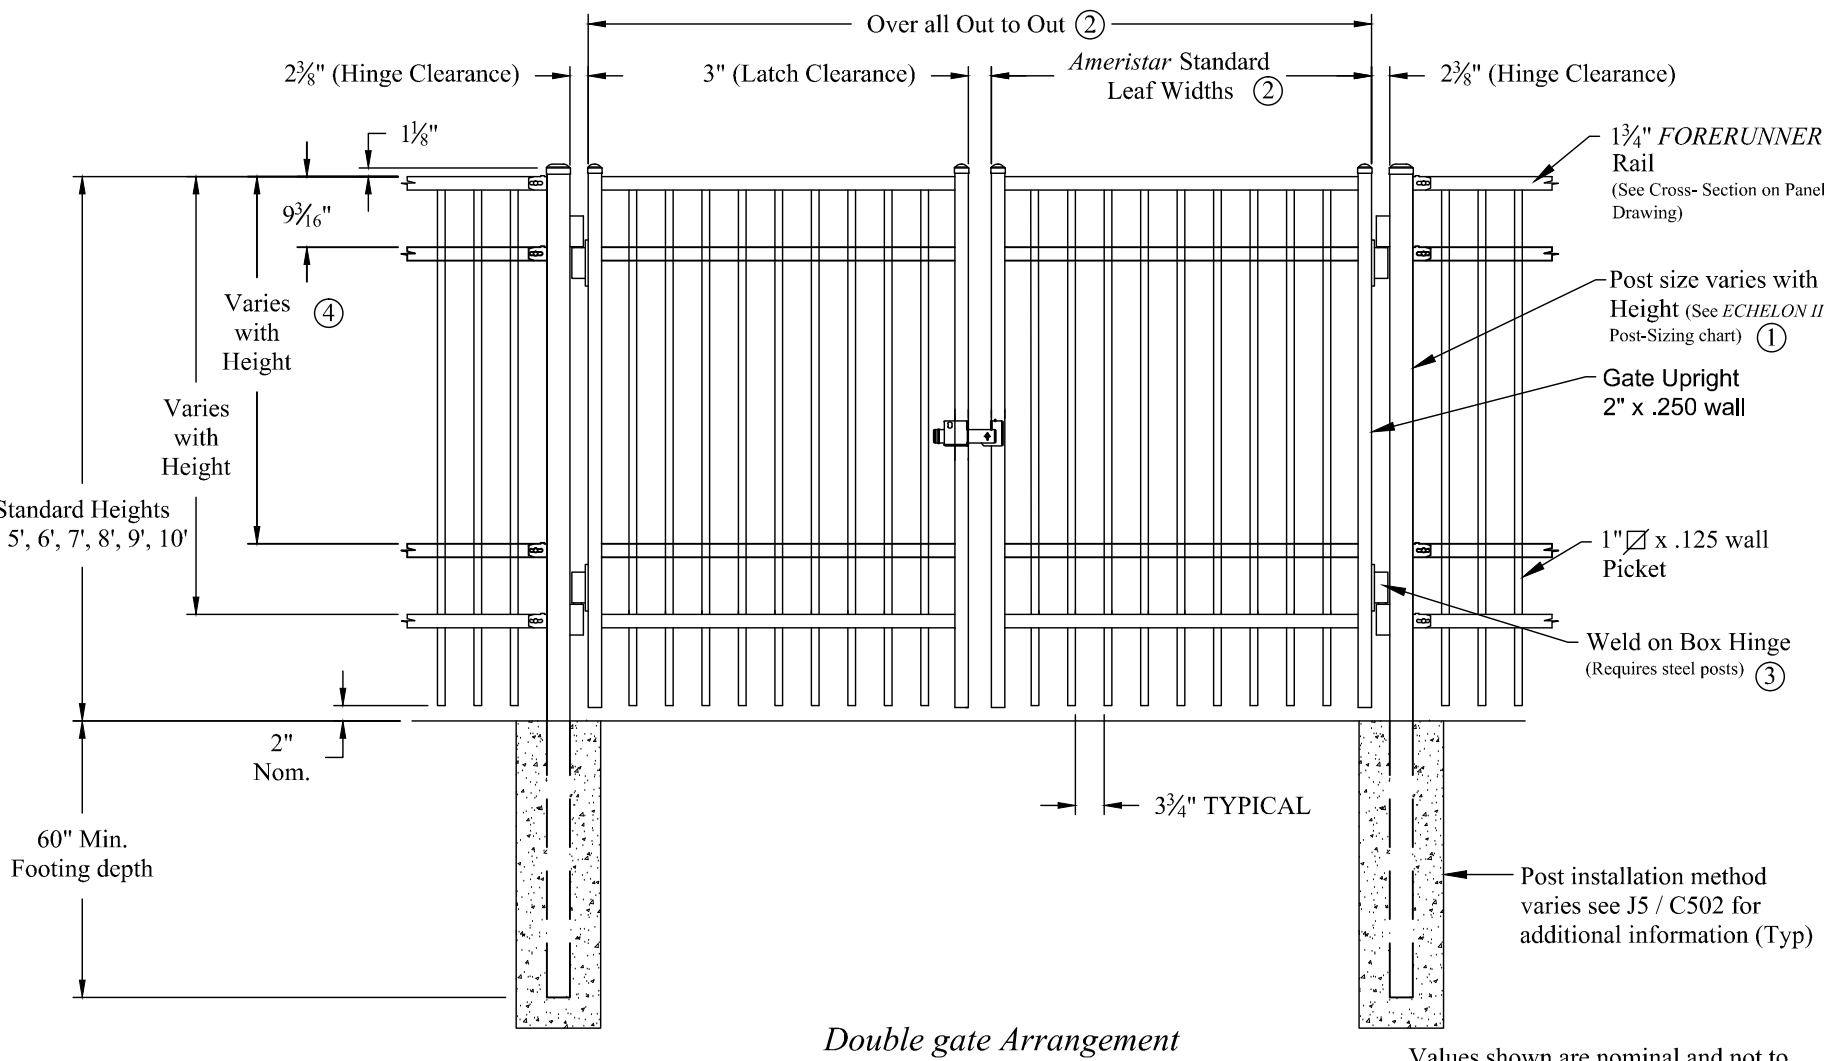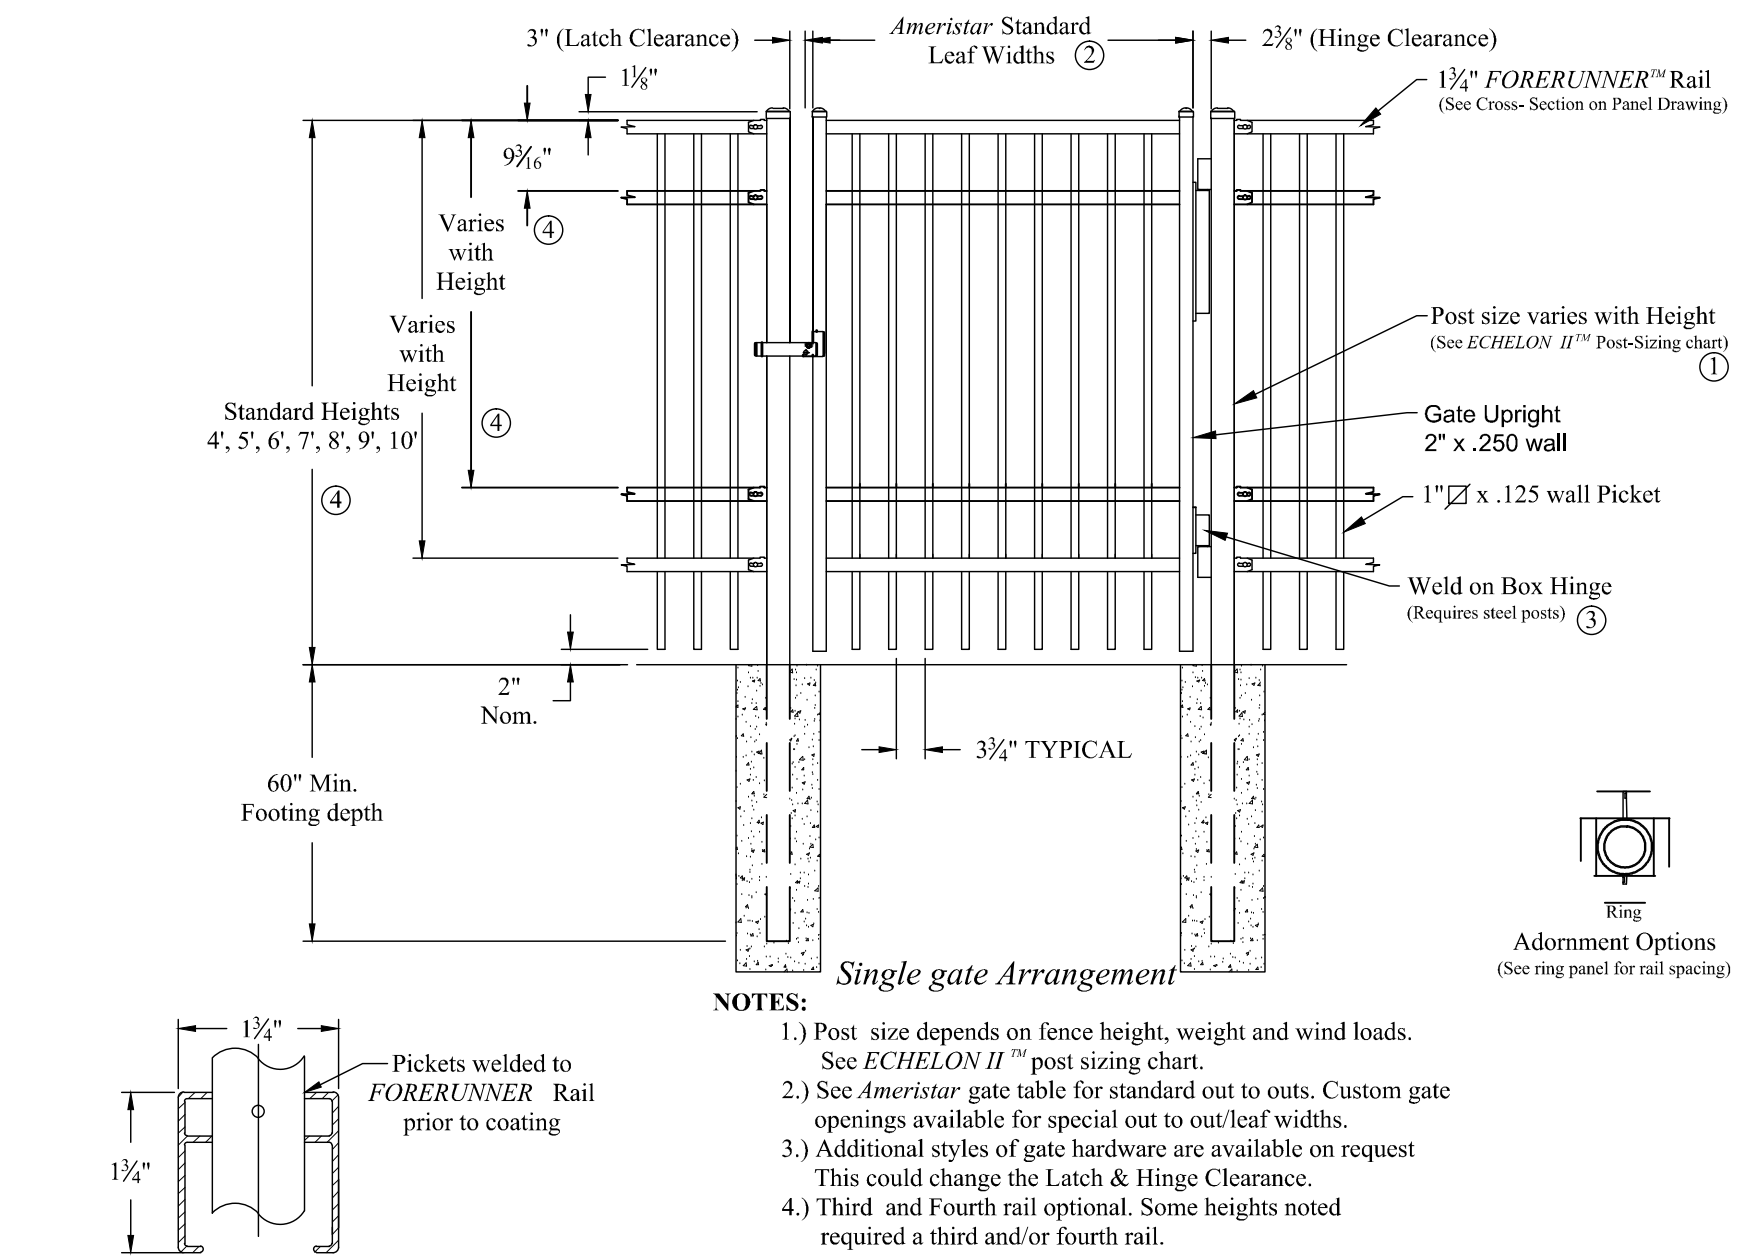

A11 NEW METAL GATE

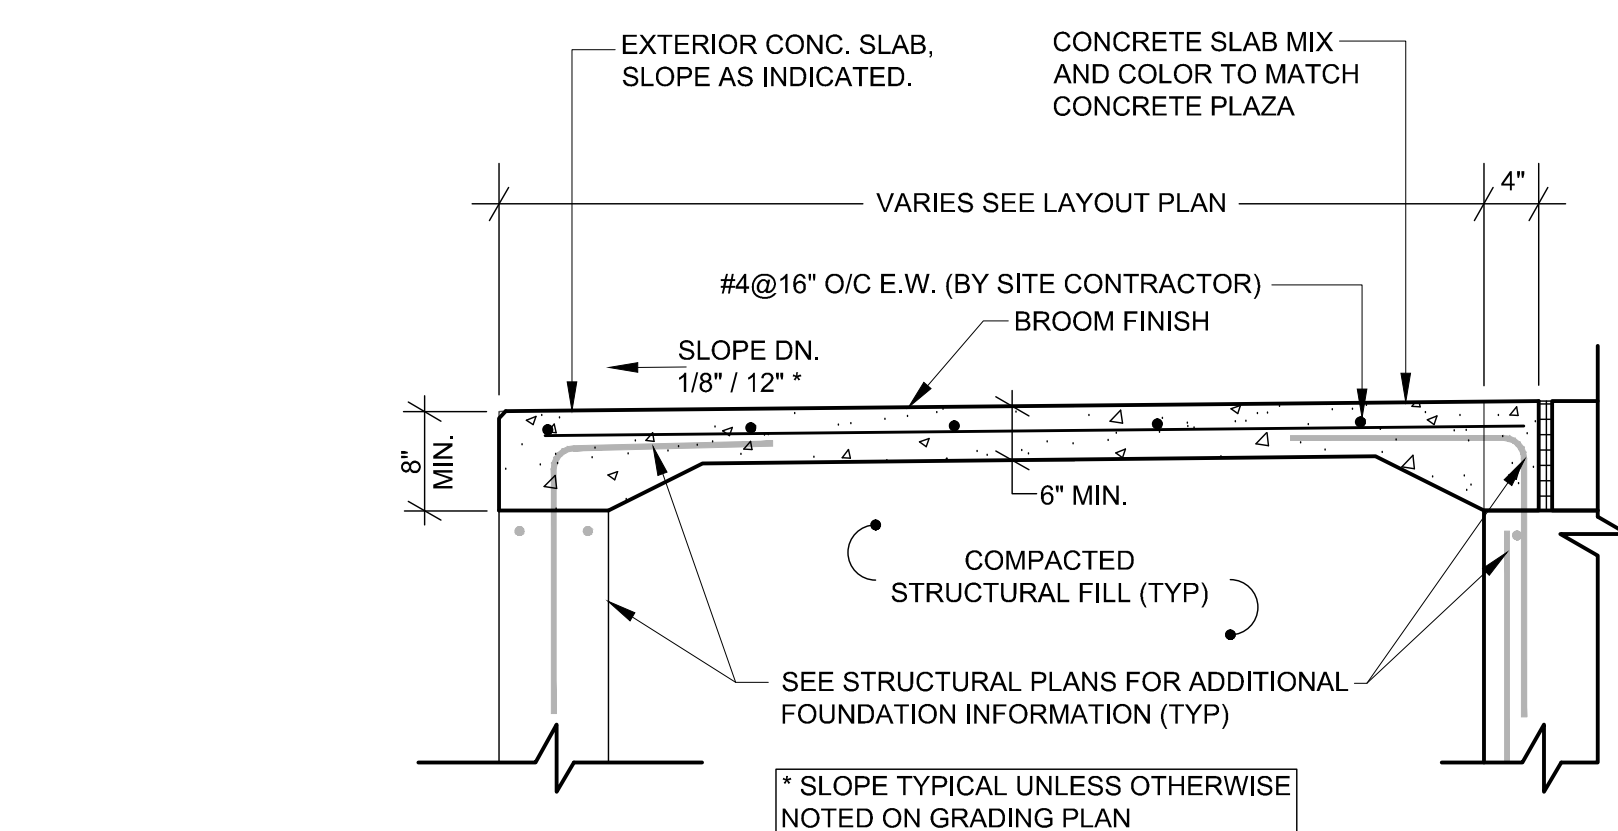

A1 NEW C.I.P. CONCRETE STRUCTURAL ENTRY SLAB

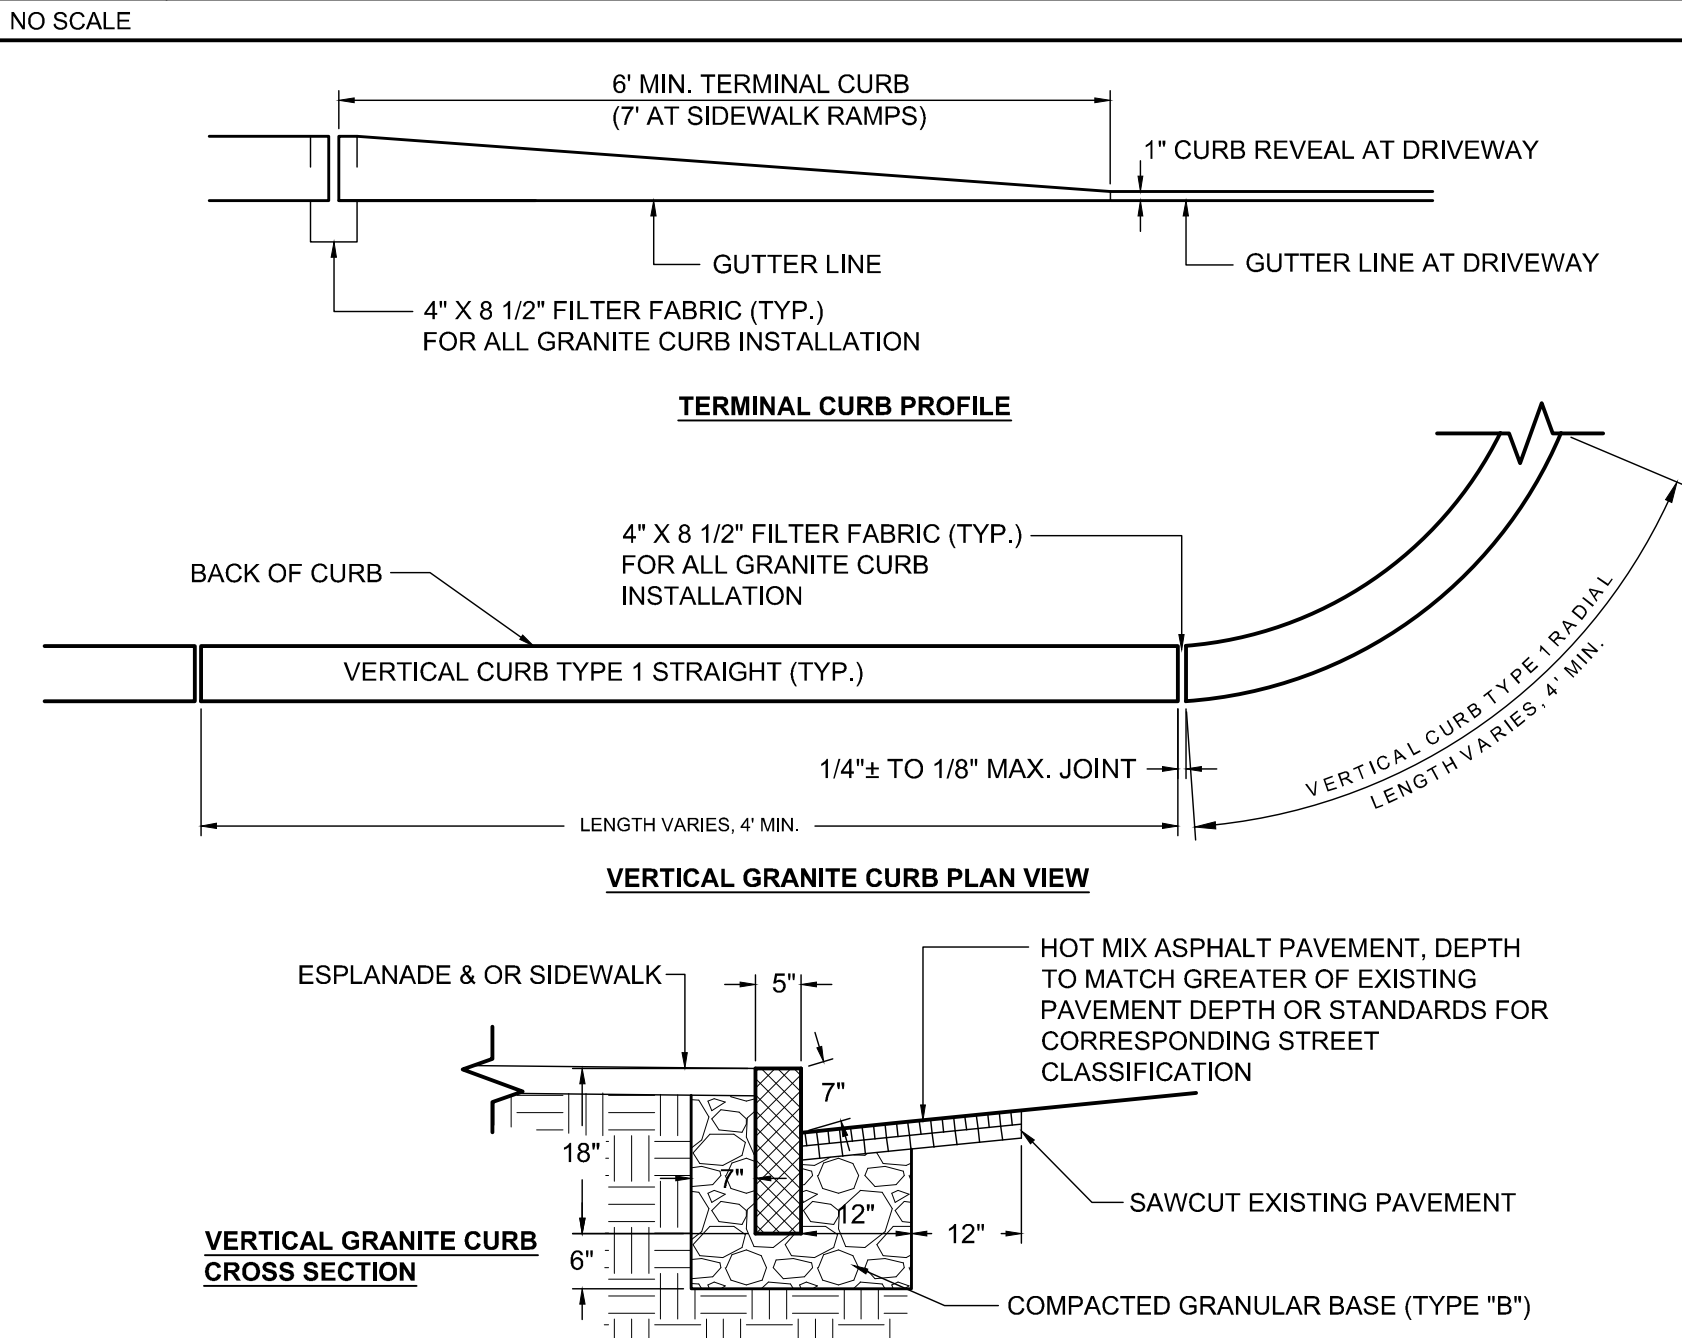

A5 NEW VERTICAL GRANITE CURB

0	ISSUED FOR BID	6 JUNE 2016
REV.	DESCRIPTION	DATE
ASYLUM		
PROJECT: PORTLAND, MAINE		
SITE DETAILS		
SHEET TITLE: 407110-C501.DWG		
WBRC CAD FILE: 4071.10		
PROJECT No. 4071.10 GRAPHIC SCALE: 0" = 1"		
SCALE: NO SCALE		
P/E: JRB	SHEET No.	
DRAWN BY: TAR	C501	
A/E OF RECORD: JSK		

Jun 06, 2016 - 1:57pm
 T:\02 Projects - Maine\4001-4000\407110 Asylum Expansion & Renovation 5D-CAD2 Design\Drawings\407110-C501.dwg tabbyr\chords